




LEGEND

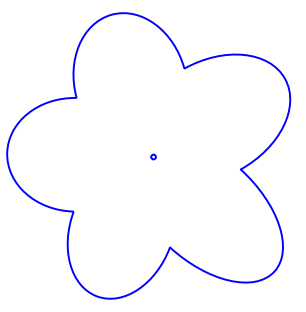


EXISTING TREE TO REMAIN

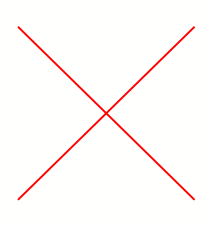


EXISTING TREE TO BE REMOVED

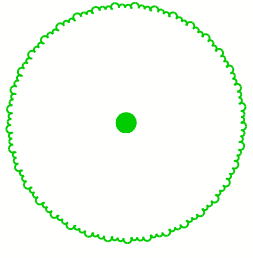

PROPOSED NEW TREE

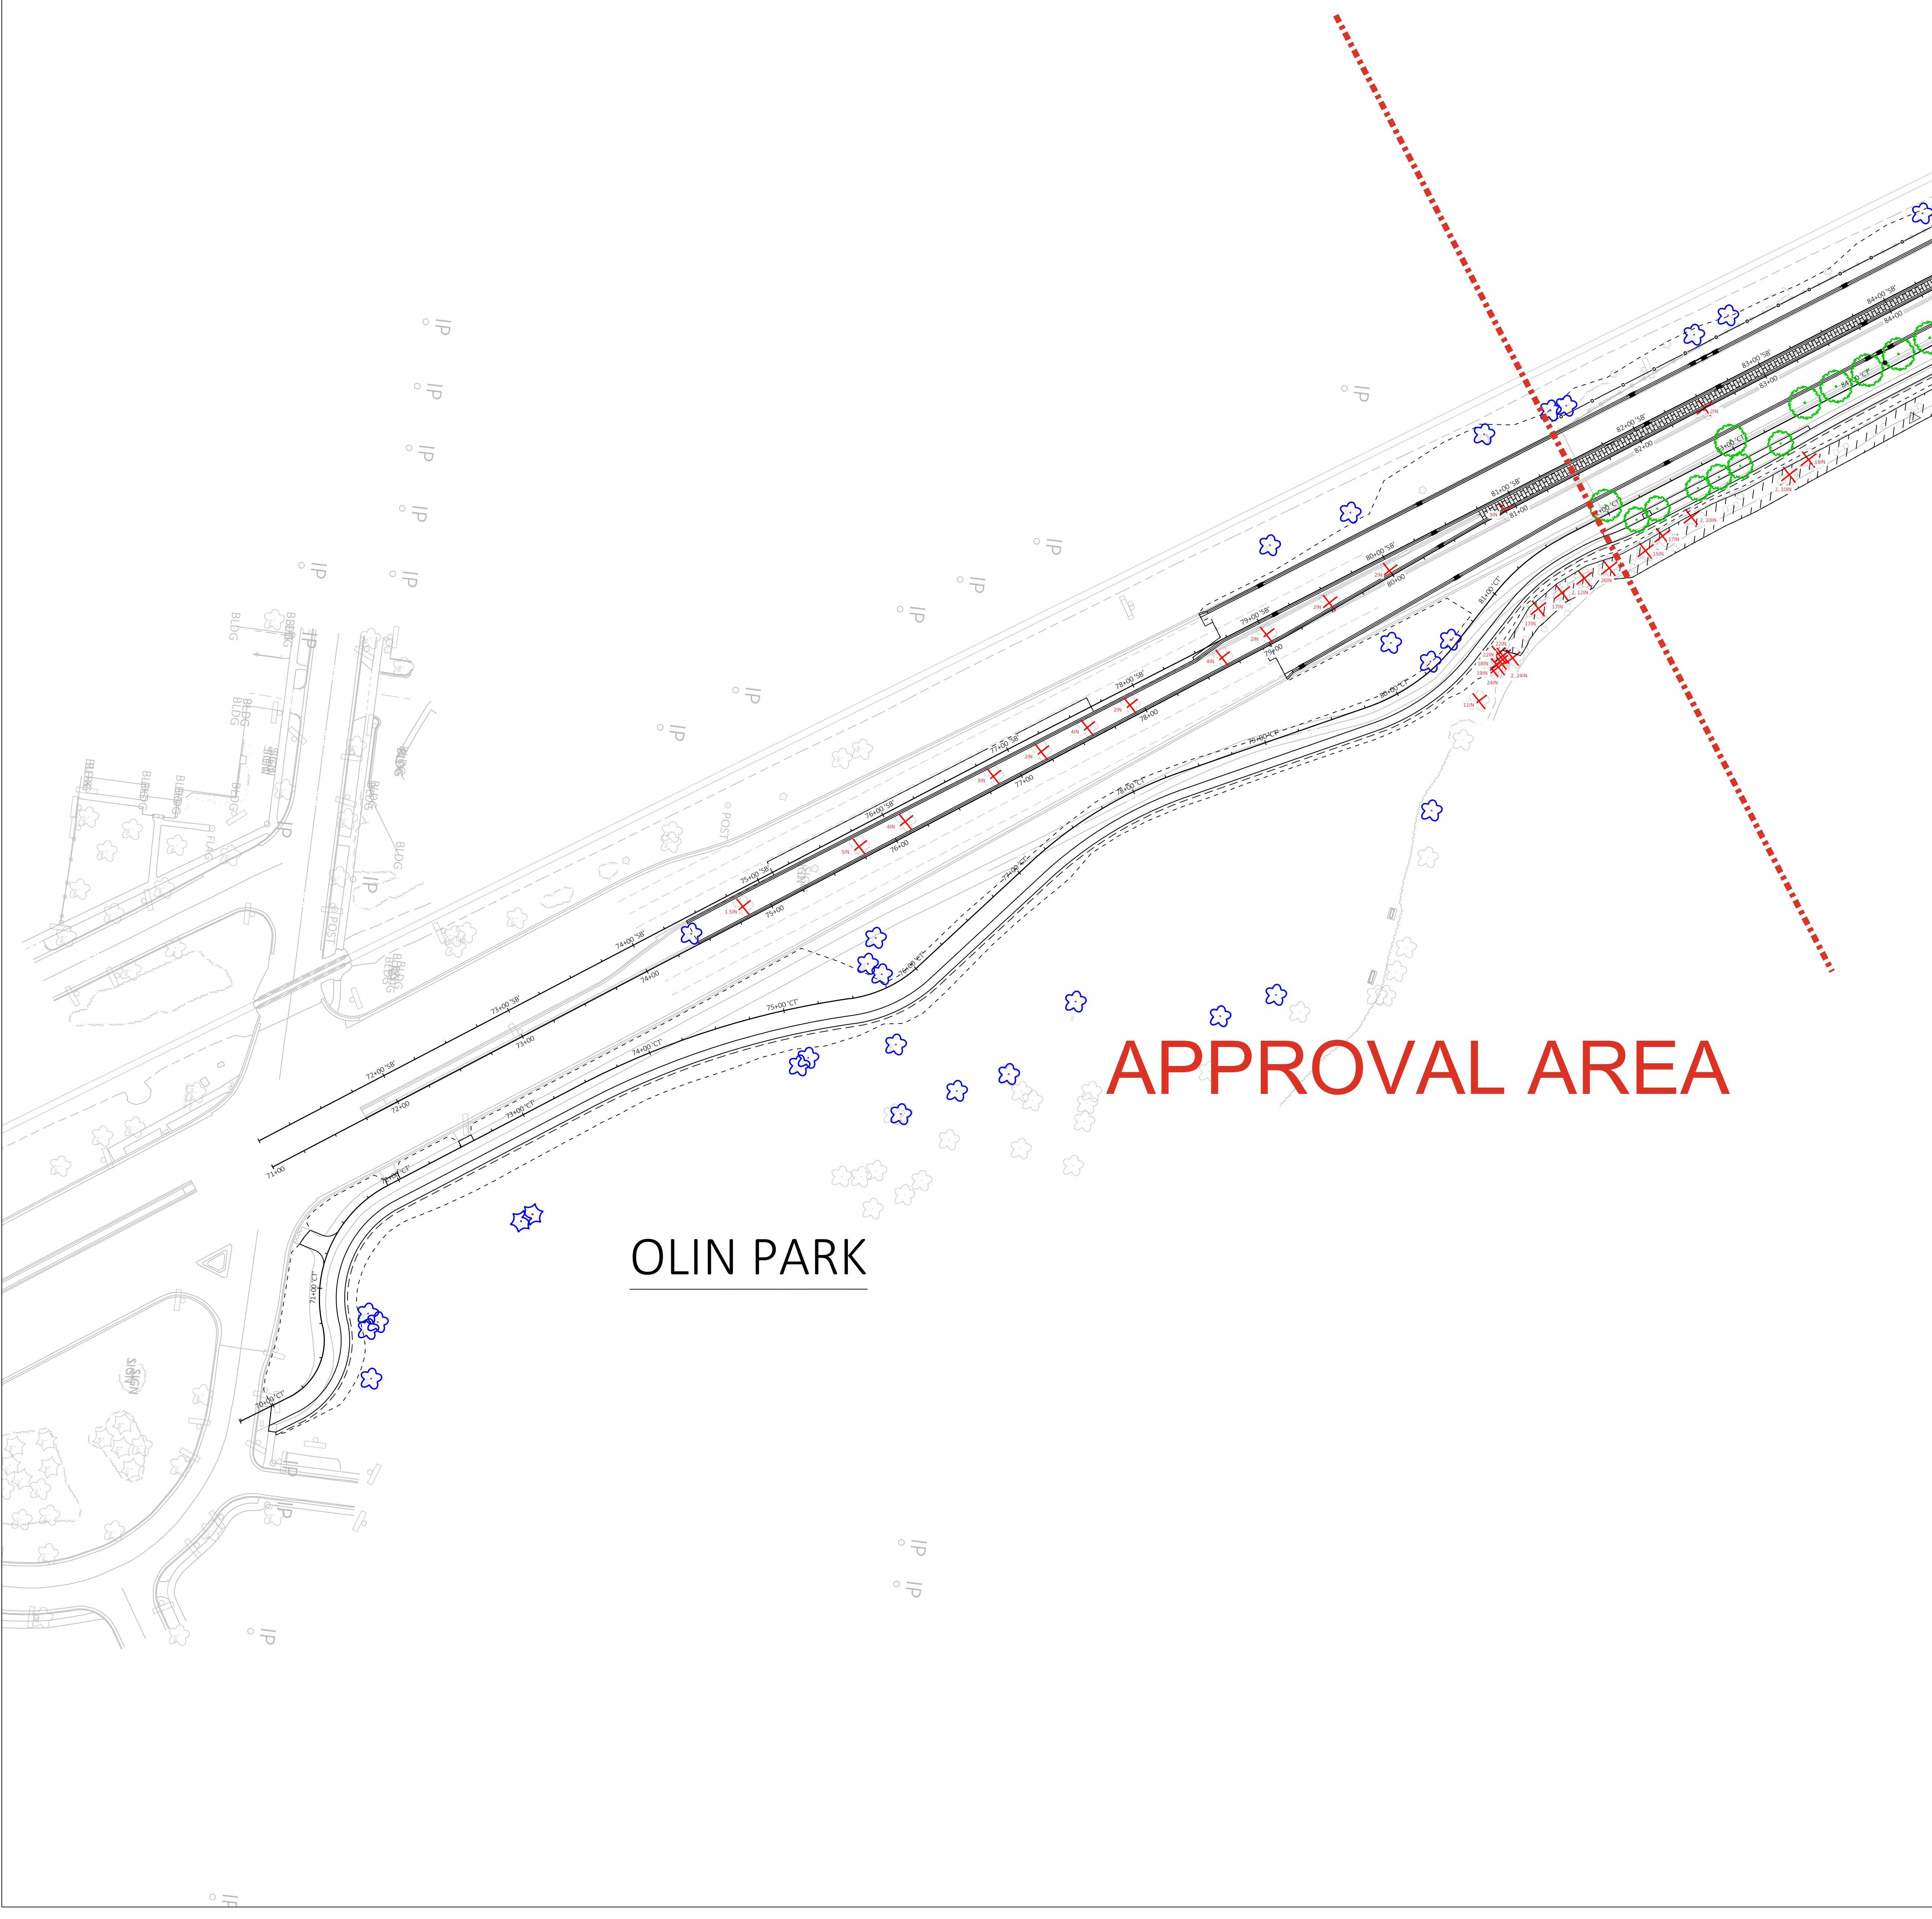



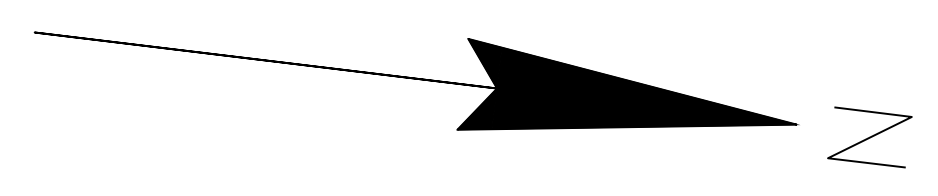

PREVIOUSLY APPROVED AREA (2/12 BPC)

BRITTINGHAM PARK

APPROVAL AREA

LAW PARK

