

# Uncovered Deck Elevated Over 3 Feet Above Adjacent Ground Level



GAR

West Side Yard Setback  
6' Required  
5' Provided

East Side Yard Setback  
6' Required  
4.25' Provided

1' Variance

1.75' Variance

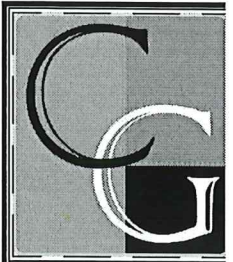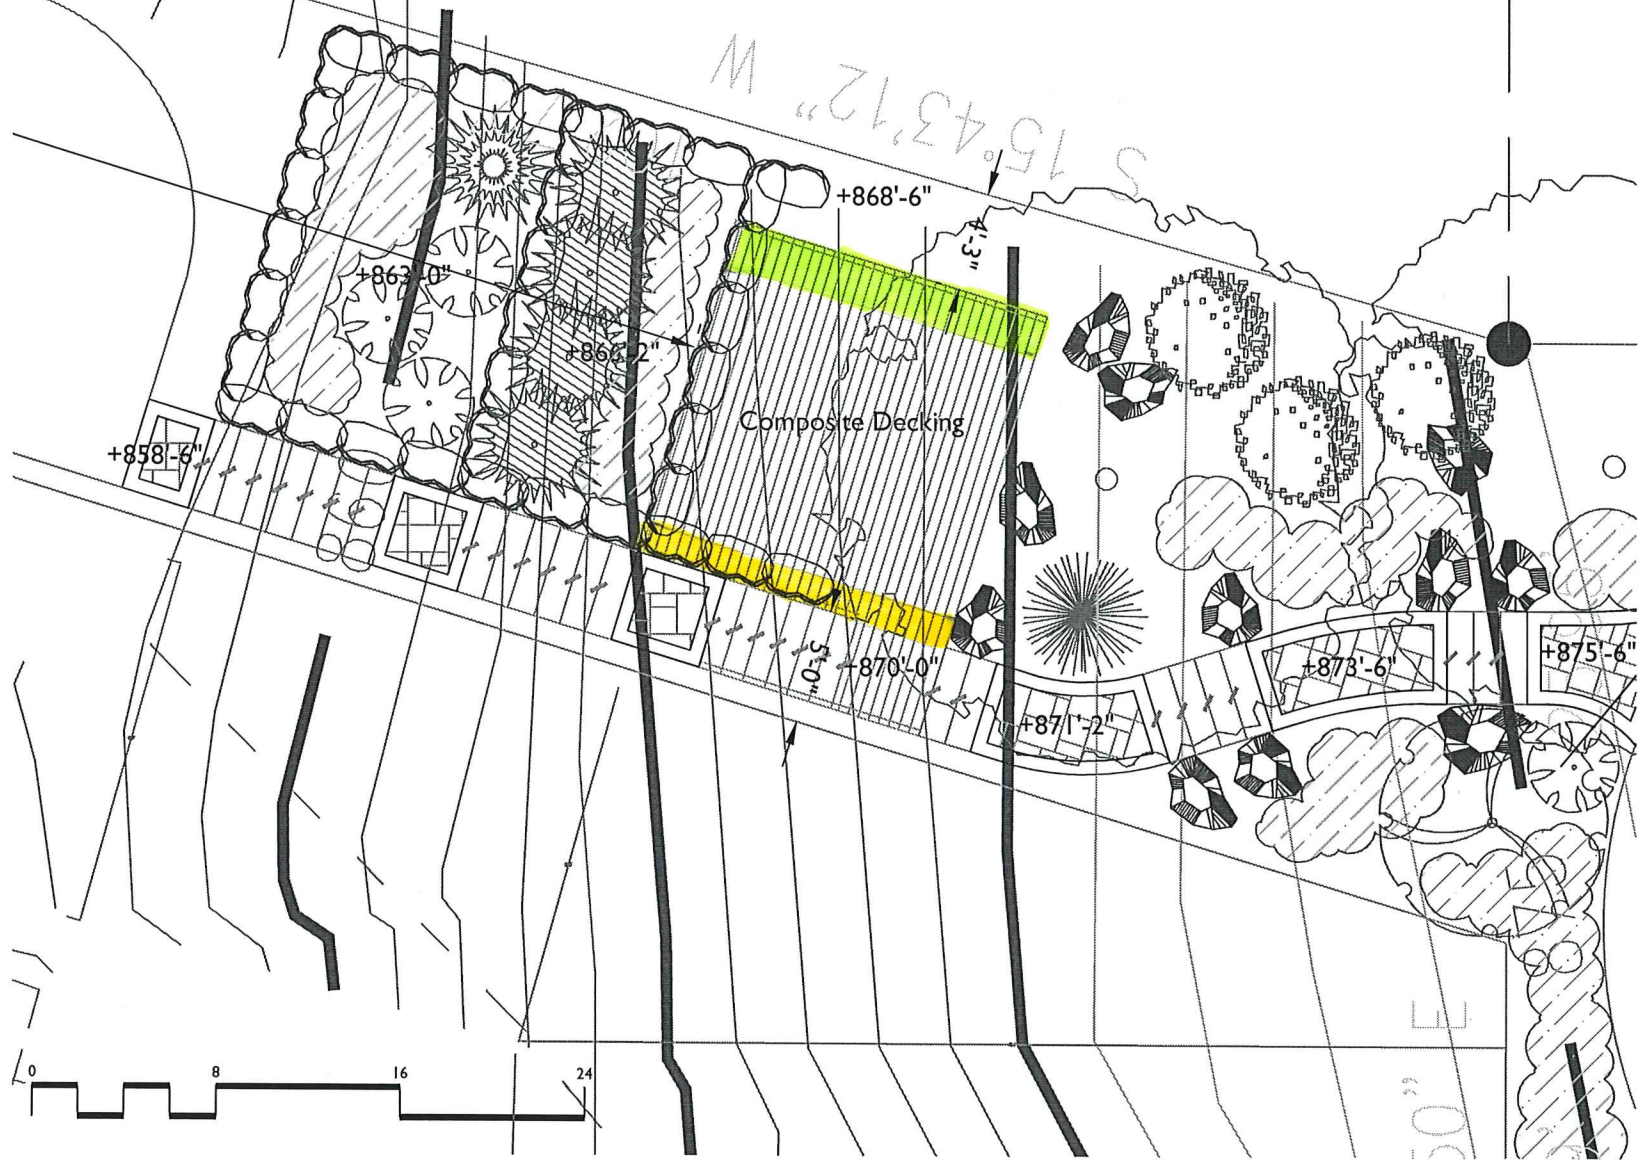

THE HARRISON RESIDENCE  
5050 LAKE MENDOTA DRIVE  
MADISON, WISCONSIN



Checked By:  
Drawn By:  
Revised:  
Revised:  
Revised:  
Revised:  
Revised:  
Revised:

L1

This plan made exclusively for the party named in the title block. It remains the property of Corning & Associates, LLC and may not be reproduced or implemented in whole or part by any method without prior written consent of Corning & Associates, LLC

DATE: 03/23/2019, DRAWN: 03/22/2019, SCALE: 1/8"=1'-0", PLOT: 10/20/2019