


# PUBLIC SIDEWALK EASEMENT TO BE ACQUIRED

## EXHIBIT "A"

**DEPARTMENT OF PUBLIC WORKS  
CITY ENGINEERING DIVISION  
MADISON, WISCONSIN**

**PROPERTY OWNER:  
FARKAS, JOSHUA K & JAIME R  
4510 E. BUCKEYE RD  
251-0710-152-0501-8**

### DEERWOOD DR

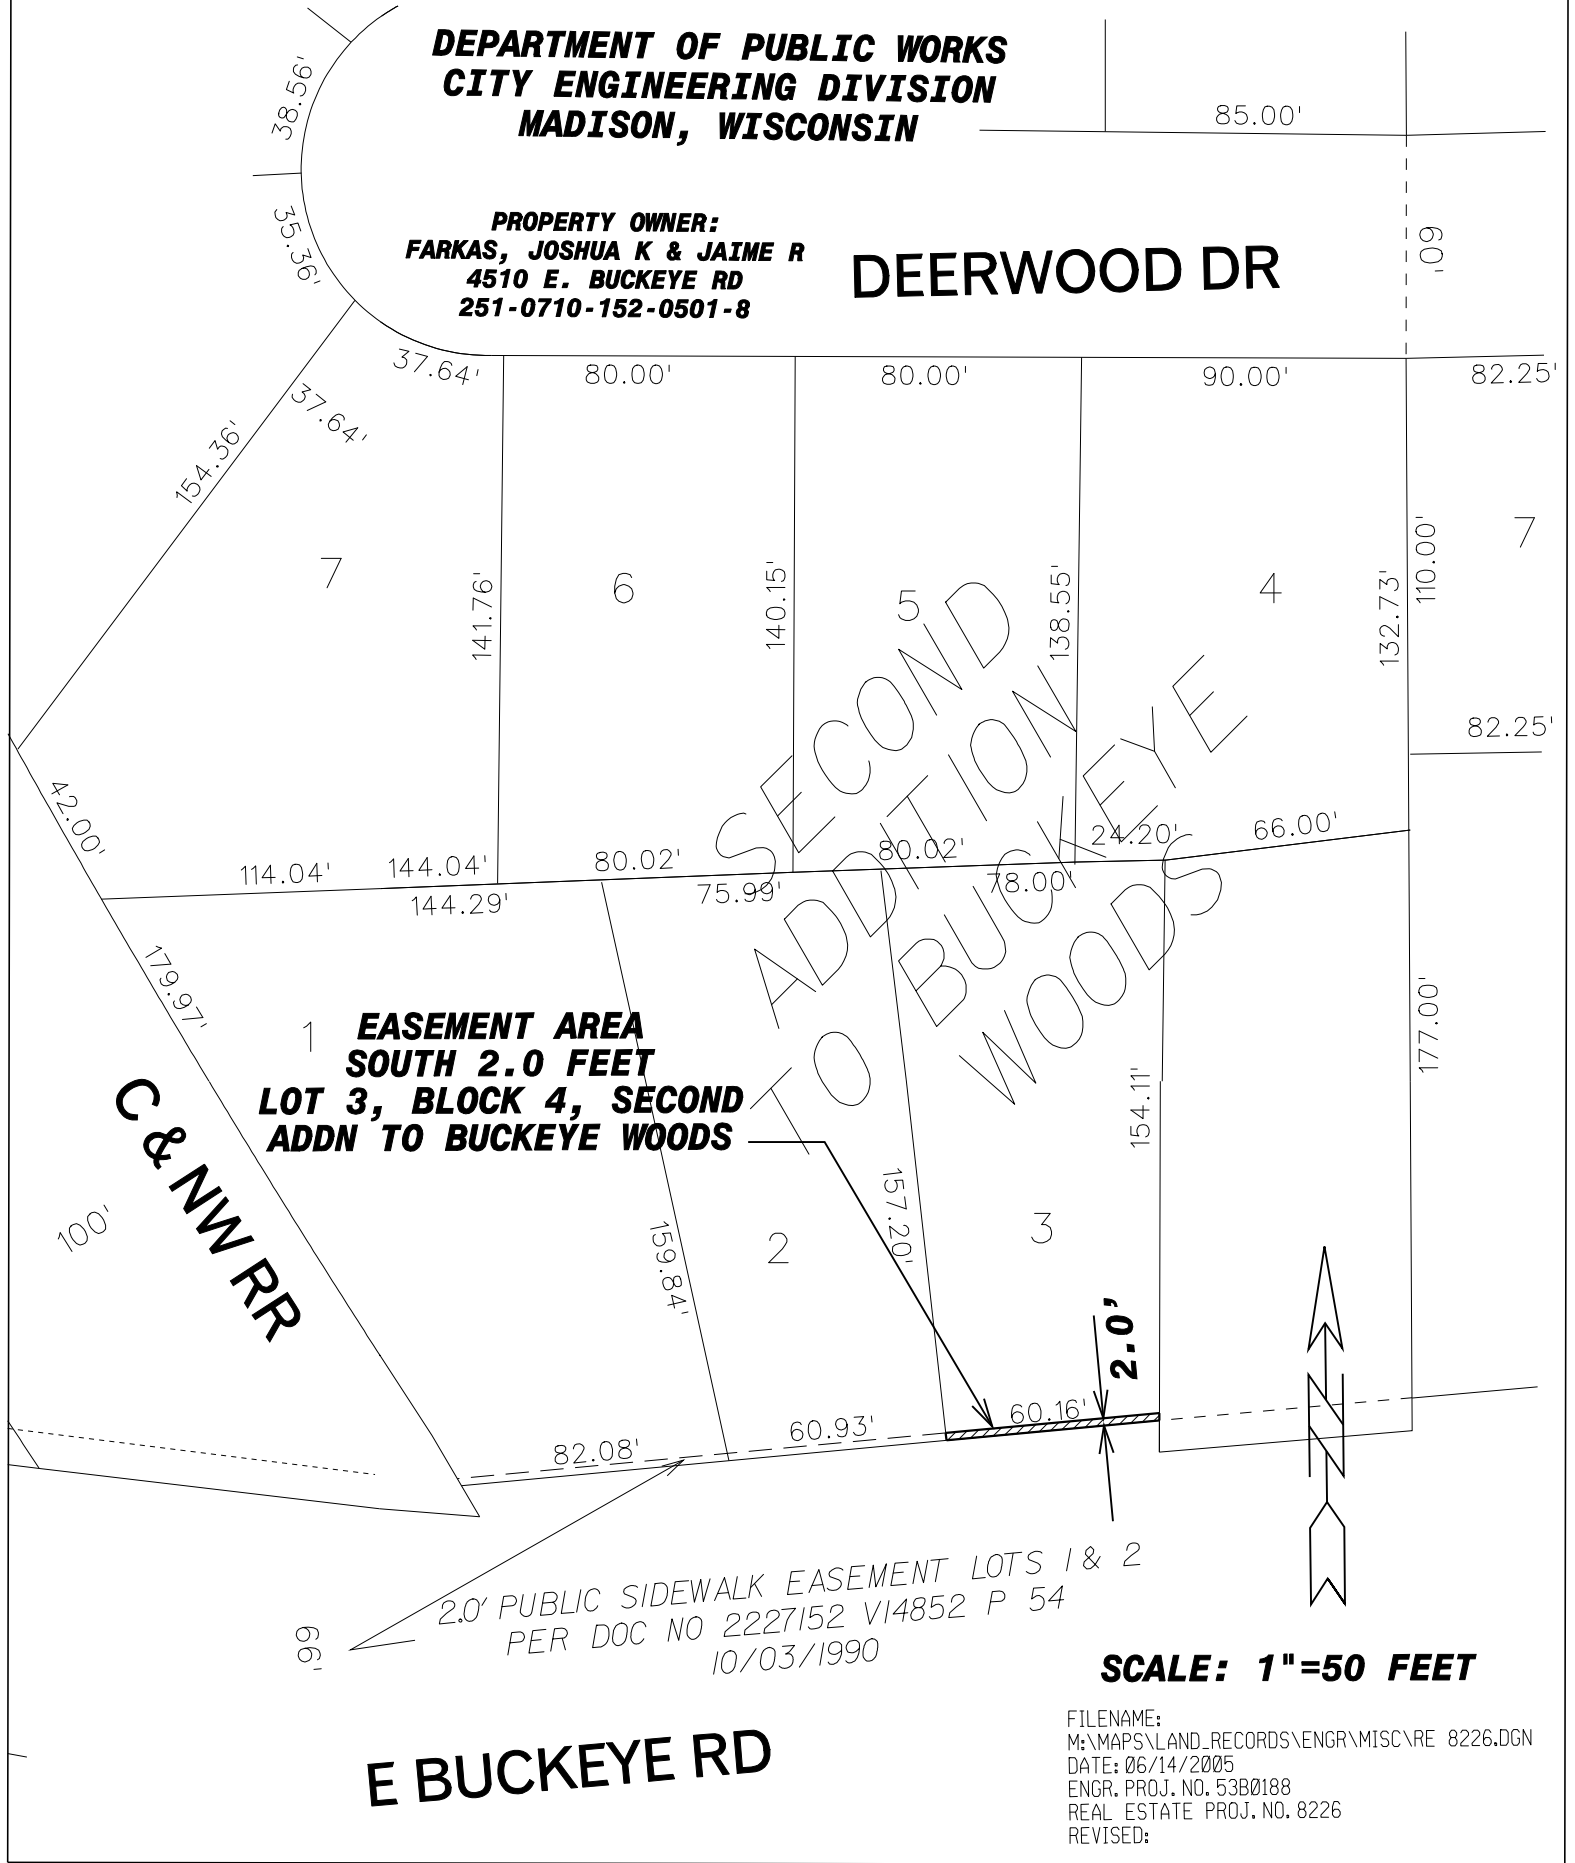

**EASEMENT AREA  
SOUTH 2.0 FEET  
LOT 3, BLOCK 4, SECOND  
ADDN TO BUCKEYE WOODS**

2.0' PUBLIC SIDEWALK EASEMENT LOTS 1 & 2  
PER DOC NO 2227152 VI4852 P 54  
10/03/1990

**SCALE: 1"=50 FEET**

## E BUCKEYE RD

FILENAME:  
M:\MAPS\LAND\_RECORDS\ENGR\MISC\RE 8226.DGN  
DATE: 06/14/2005  
ENGR. PROJ. NO. 53B0188  
REAL ESTATE PROJ. NO. 8226  
REVISED: