

PARK LOFTS





## PARK LOFTS

**CONCEPT SITE PLAN** 





YOUTH CENTERED HOUSING

b. 1 VAN ACCESSIBLE STALL

c. 3,400 SF COMMERCIAL SPACE

f. RESIENTIAL STORAGE ROOMS

d. RESIDENTIAL STORAGE ROOMS

d. RESIDENTIAL STORAGE ROOMS

b. 5 APARTMENT UNITS

b. 10 APARTMENT UNITS

b. 10 APARTMENT UNITS

b. 7 APARTMENT UNITS

**OUTDOOR PATIO** 

c. CLUB ROOM WITH 430 SF

c. FITNESS ROOM d. PLAY ROOM e. FLEX OFFICES

a. 9,350 SF


a. 11,750 SF

a. 11,750 SF

a. 9,800 SF

c. FLEX SPACE

e. FLEX SPACE

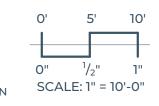

a. STANDARD: 19
b. ACCESSIBLE: 1
B. BIKE PARKING STALLS FOR TEANT

C. BUILDING MECHANICALS

# 9'-8" 9'-0" 9'-8" 9'-0" 9'-0" BUILDING MECHANICALS **PARKING** 8747 SF R 34'-0" 9'-0" 9'-0" ELEVATOR BICYCLE PARKING









#### PARK LOFTS



FLOOR PLAN DETAILS

A. DEDICATED OFFICE SPACE FOR JUSTDANE AND LUTHERAN SOCIAL SERVICES (LSS)

B. COMMON ROOM IS A FLEX ROOM **AVAIABLE NOT ONLY TO JUSTDANE** AND LSS BUT ALSO THE BUILDING **TENANTS** 

C. APPROXIMATLY 1,100 SF OF FUTURE COMMERCIAL TENANT SPACE

D. 5 RESIDENTIAL UNITS


a. (4) 1-BEDROOM UNITS b. (1) 2-BEDROOM UNIT

E. MAIL AND PACKAGE ROOM F. BUIDING MECHANCALS







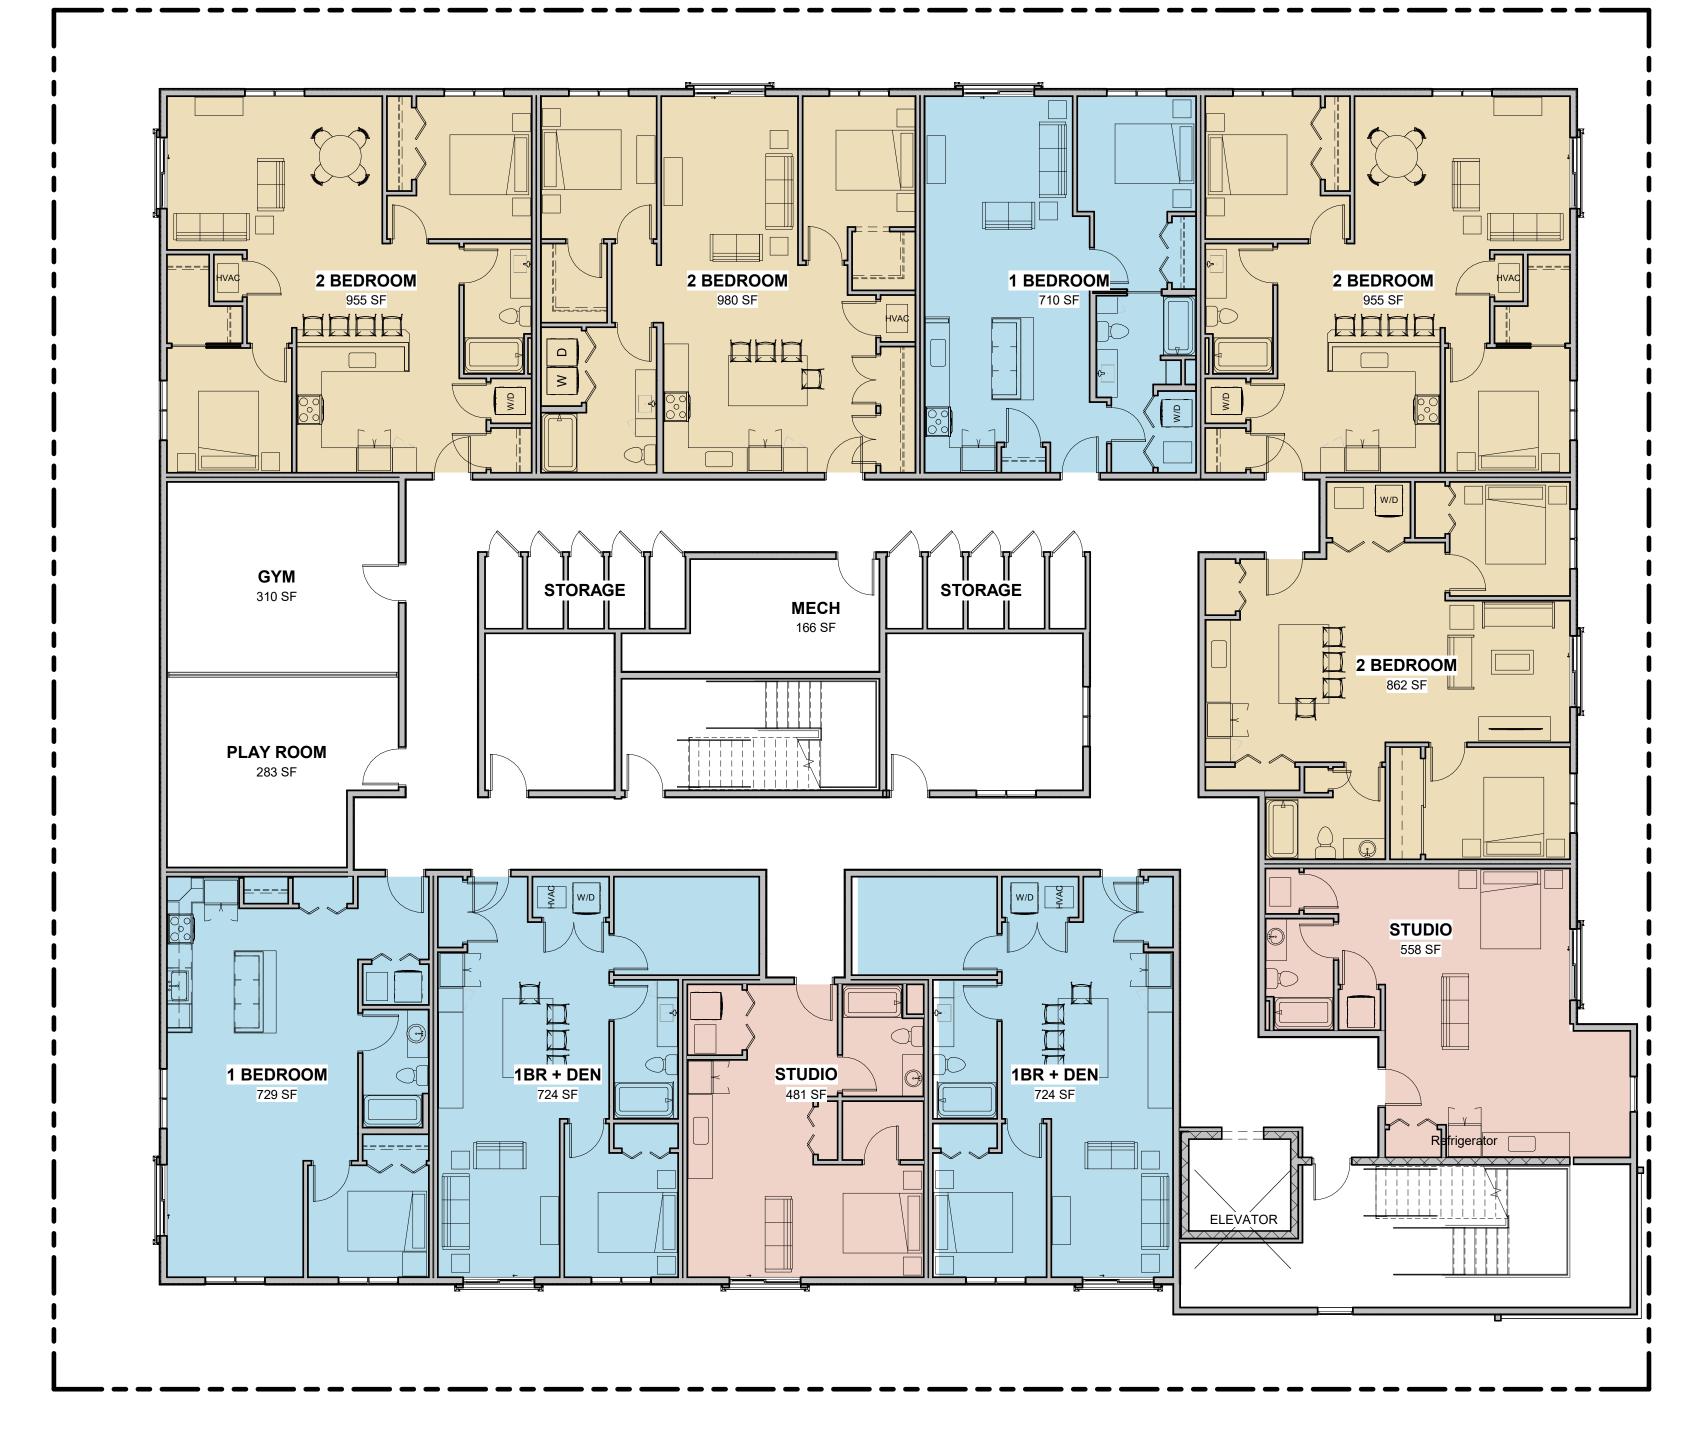



- C. 10 APARTMENT UNITS
- a. (2) STUDIO UNITS b. (2) 1-BEDROOM UNITS

c. (2) 1-BEDROOM + DEN UNITS

- d. (4) 2-BEDROOM UNITS
- D. FITNESS ROOM WITH DIRECT VIEW TO CHILDRENS PLAY AREA
- E. 10 RESIDENTIAL STORAGE UNITS
- F. 2 FLEX ROOMS










a. (2) STUDIO UNITS b. (3) 1-BEDROOM UNITS

c. (2) 1-BEDROOM + DEN UNITS

d. (4) 2-BEDROOM UNITS
D. 10 RESIDENTIAL STORAGE UNITS E. 2 FLEX ROOMS



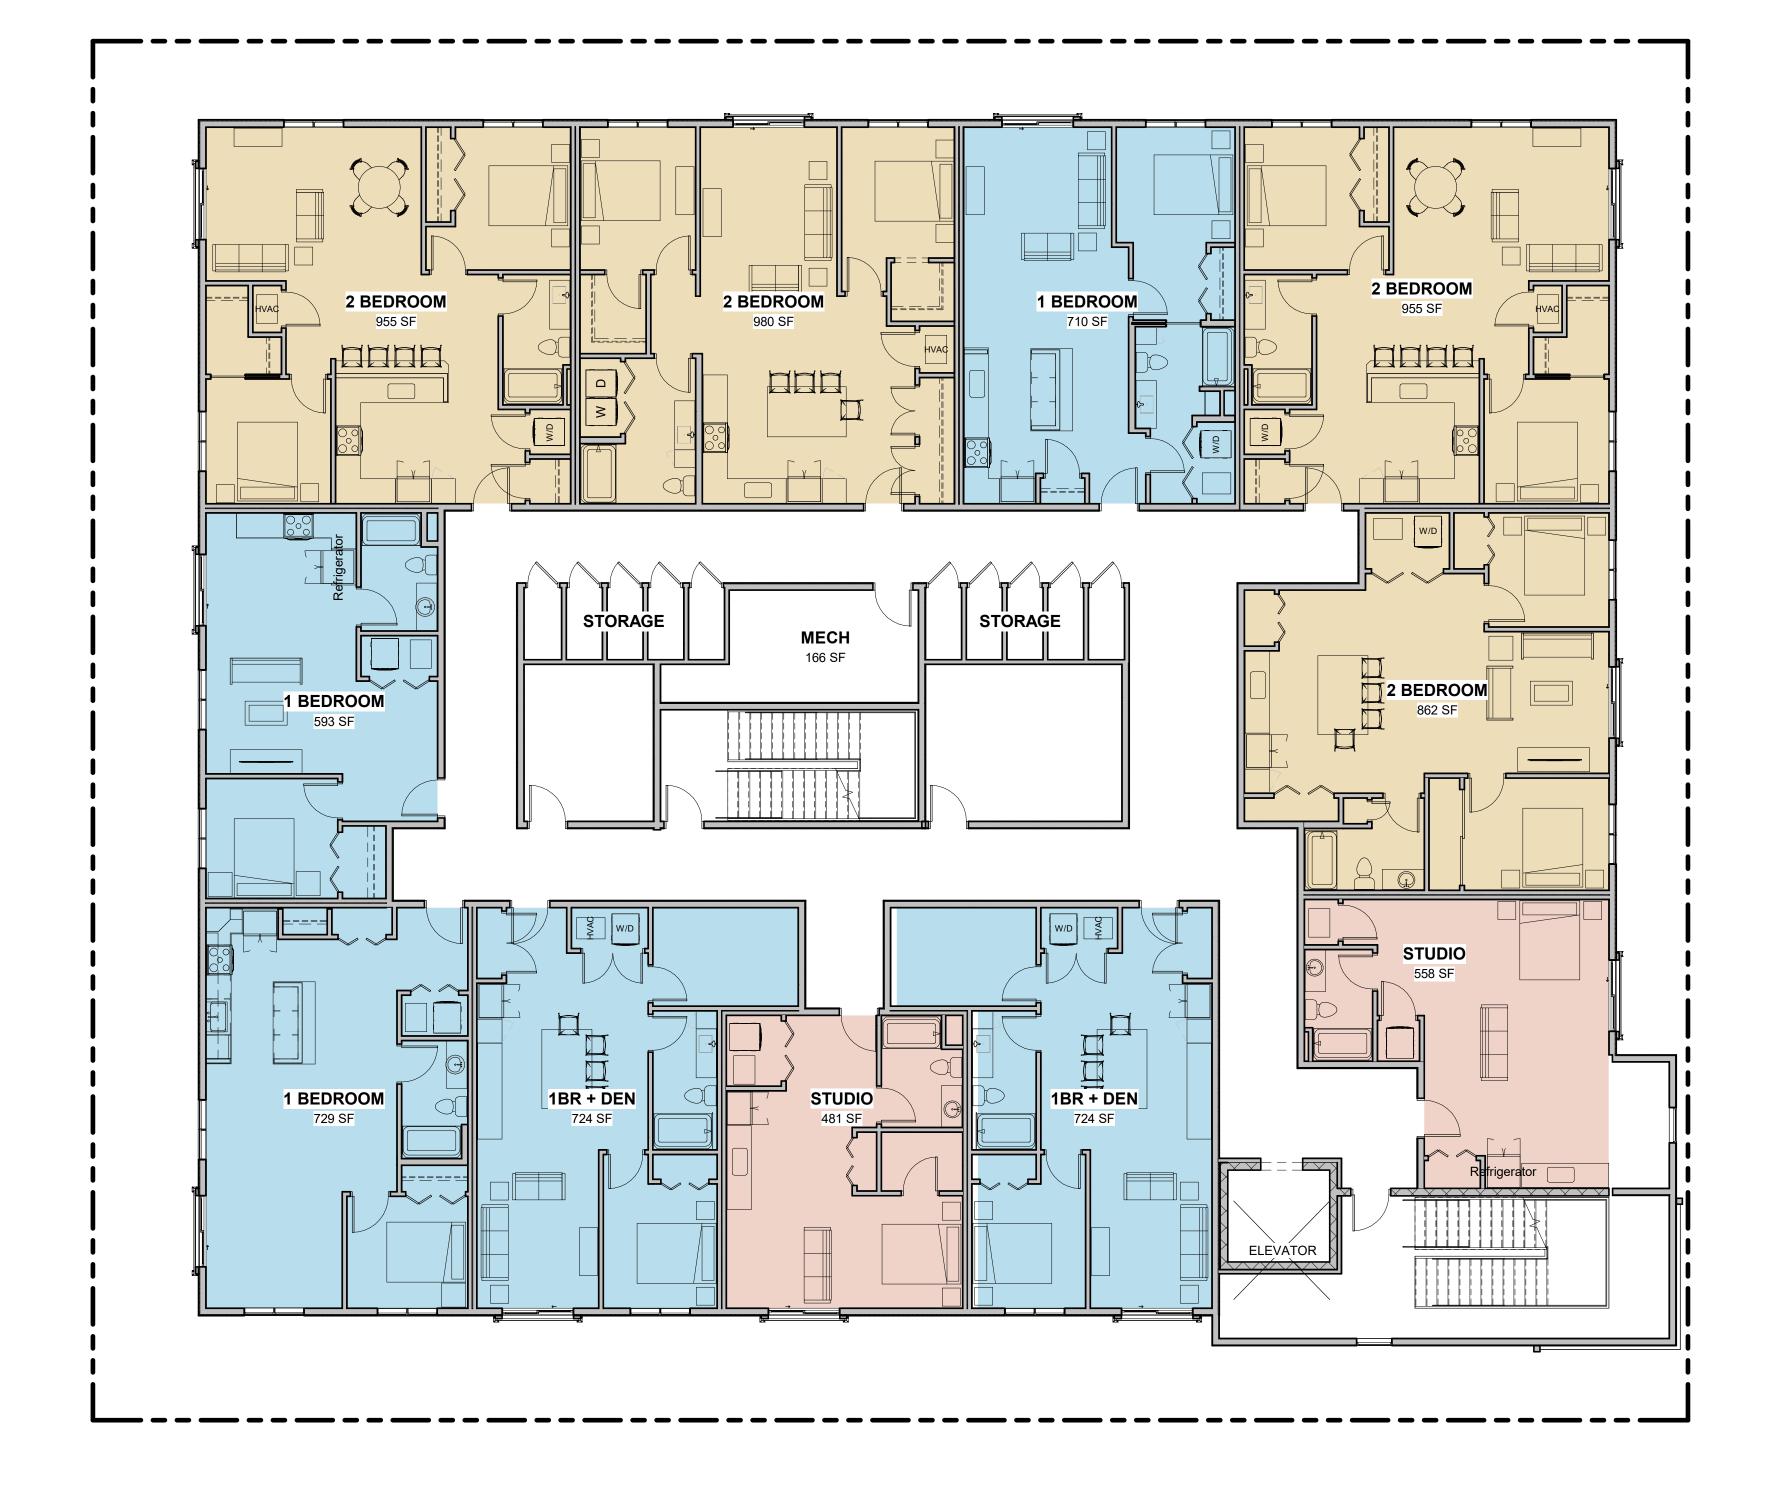








c. (2) 1-BEDROOM + DEN UNITS

d. (4) 2-BEDROOM UNITS
D. 10 RESIDENTIAL STORAGE UNITS
E. 2 FLEX ROOMS


a. (2) STUDIO UNITS b. (3) 1-BEDROOM UNITS

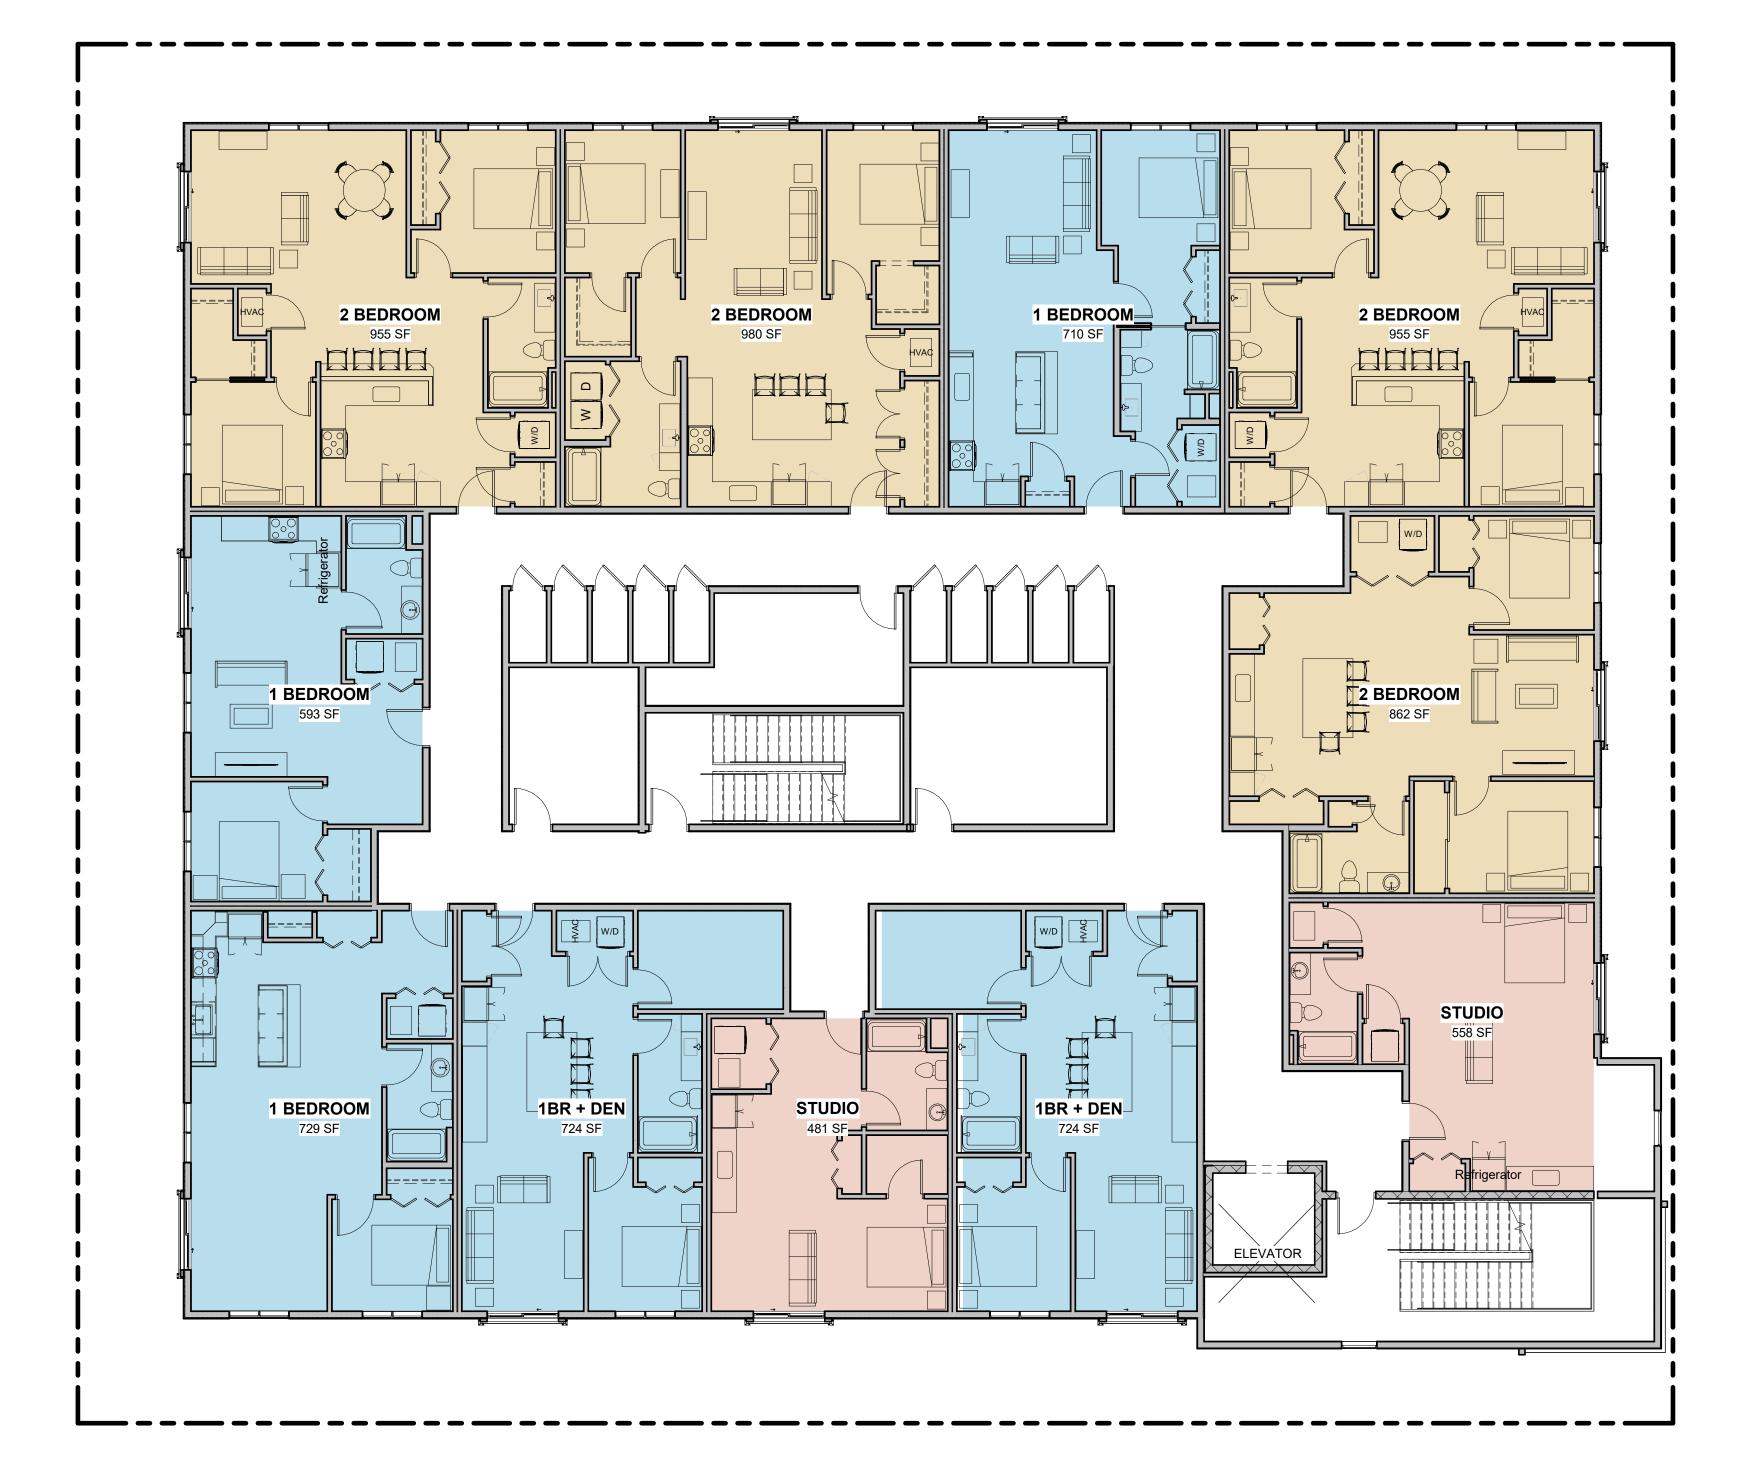







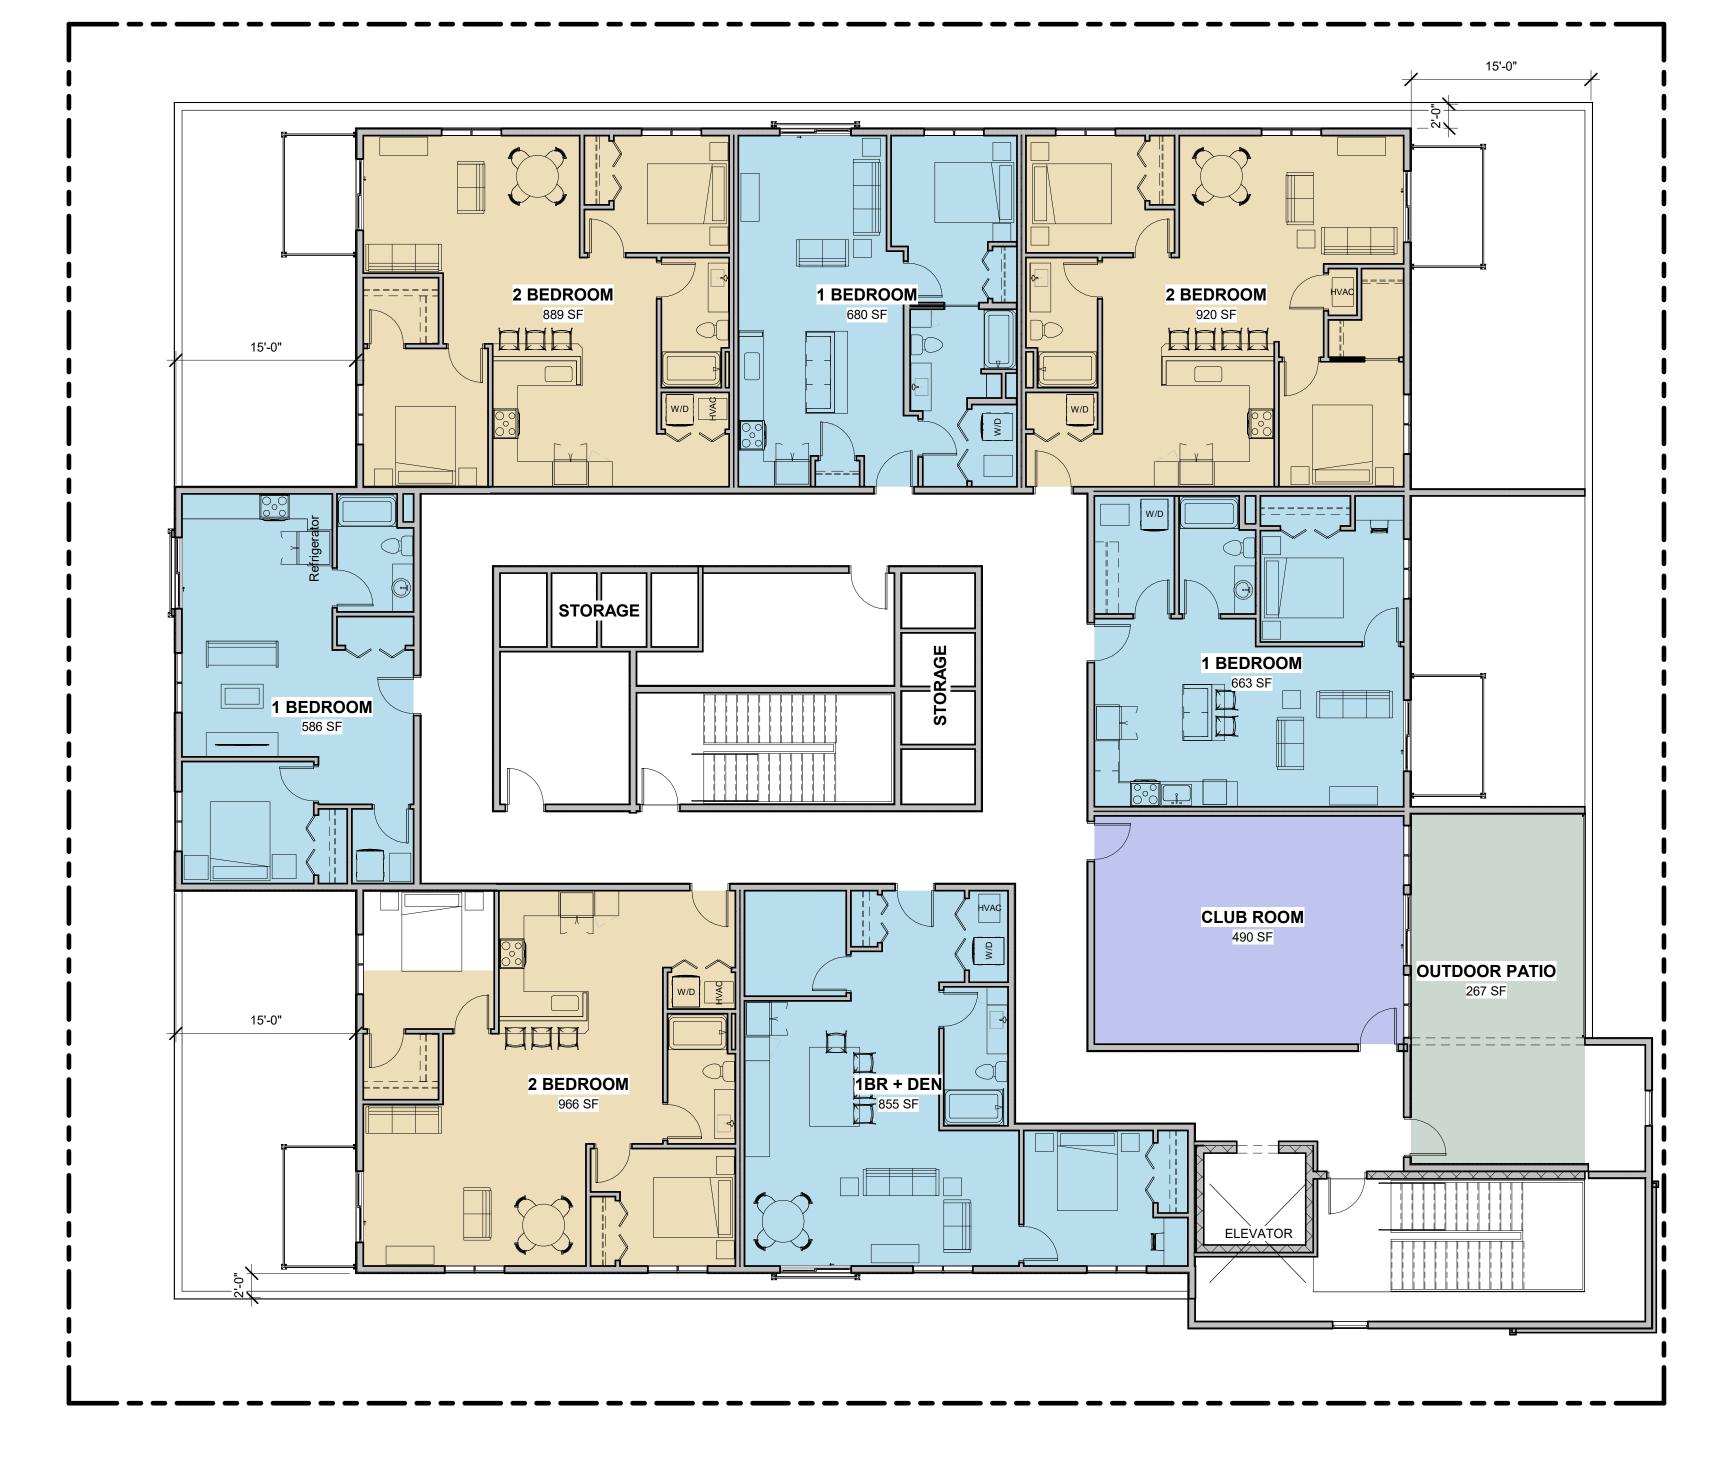



C. 7 APARTMENT UNITS

a. (3) 1-BEDROOM UNITS b. (1) 1-BEDROOM + DEN UNIT c. (3) 2-BEDROOM UNITS

D. 7 RESIDENTIAL STORAGE UNITS E. 1 FLEX ROOM F. RESIDENTIAL CLUB ROOM AND

**PATIO** 









NORTH COLOR ELEVATION





SOUTH COLOR ELEVATION

EAST COLOR ELEVATION








NORTH COLOR ELEVATION

WEST COLOR ELEVATION

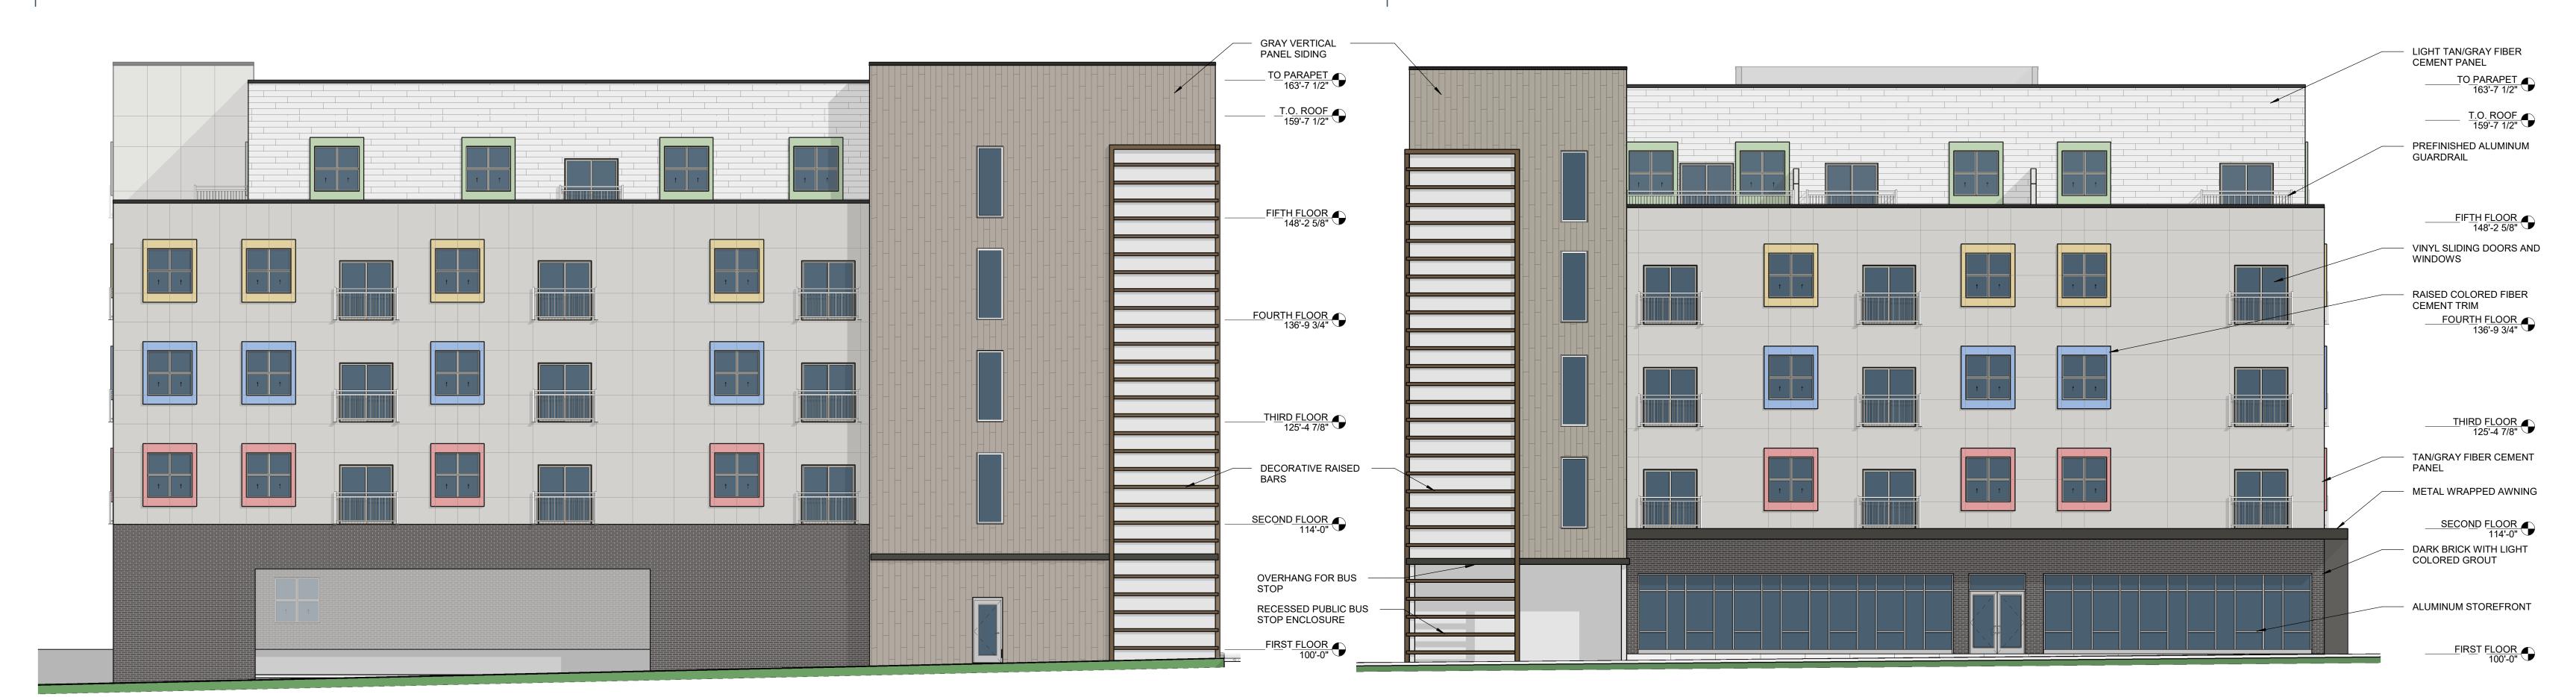

SOUTH COLOR ELEVATION

EAST COLOR ELEVATION








NORTH COLOR ELEVATION

WEST COLOR ELEVATION

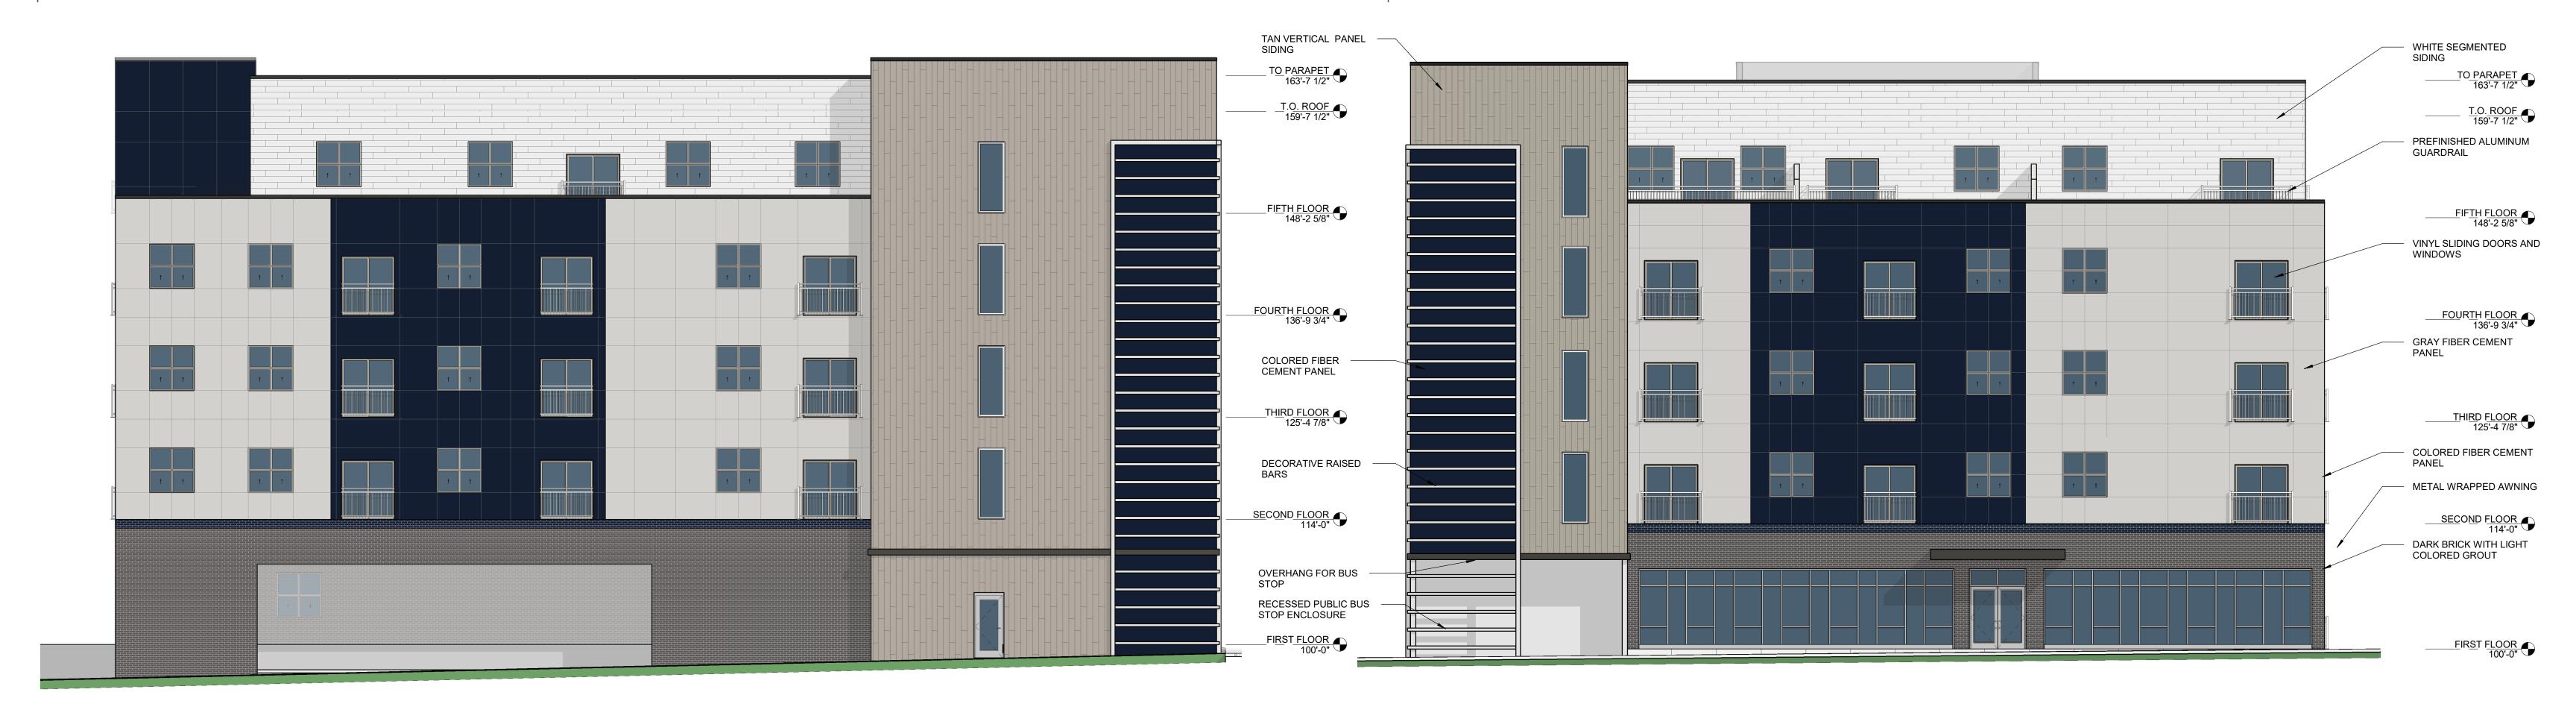

JTH COLOR ELEVATION

EAST COLOR ELEVATION











SOUTH COLOR ELEVATION

EAST COLOR ELEVATION

