

**DRAFT**

**LEGEND**

- CAFE/RESTAURANT 2662 SF
- PRODUCTION/RETAIL 7223 SF
- CIRCULATION/MECH/ELEV 6548 SF
- FLEX SPACE 2823 SF
- AGGREGATION/ MERCHANDISE 1638 SF
- LOADING/SHIPPING 1446SF
- STORAGE 1439 SF
- DEMO KITCHEN 786 SF
- PERMANENT STALLS 12367 SF
- SEASONAL STALLS 5795 SF
- RESTROOMS 1387 SF
- TRASH ROOM 478 SF
- MARKET ARCADE 1881 SF
- COVERED TEMP STALLS 1872 SF



**DRAFT**

**LEGEND**

- CIRCULATION/MECH/ELEV 3381 SF
- FLEX SPACE 1035 SF
- STORAGE 236 SF
- RESTROOMS 374 SF
- OFFICES 1222 SF
- COMMUNITY ROOM 1682 SF
- KITCHENETTE 259 SF



**DRAFT**

**LEGEND**

- CIRCULATION/MECH/ELEV 743 SF
- STORAGE 234 SF
- RESTROOMS 381 SF
- COMMUNITY GARDEN 6313 SF
- CATERING KITCHEN 479 SF
- ROOF TOP PATIO 6323 SF





# DRAFT

## LEGEND

- CAFE/RESTAURANT 2662 SF
- PRODUCTION/RETAIL 7223 SF
- CIRCULATION/MECH/ELEV 6548 SF
- FLEX SPACE 2823 SF
- AGGREGATION/ MERCHANDISE 1638 SF
- LOADING/SHIPPING 1446SF
- STORAGE 1439 SF
- DEMO KITCHEN 786 SF
- PERMANENT STALLS 12367 SF
- SEASONAL STALLS 5795 SF
- RESTROOMS 1387 SF
- TRASH ROOM 478 SF
- MARKET ARCADE 1881 SF
- COVERED TEMP STALLS 1872 SF



# DRAFT

## LEGEND


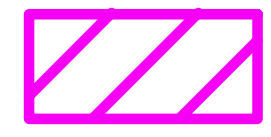



- CAFE/RESTAURANT 2662 SF
- PRODUCTION/RETAIL 7223 SF
- CIRCULATION/MECH/ELEV 6548 SF
- FLEX SPACE 2823 SF
- AGGREGATION/ MERCHANDISE 1638 SF
- LOADING/SHIPPING 1446SF
- STORAGE 1439 SF
- DEMO KITCHEN 786 SF
- PERMANENT STALLS 12367 SF
- SEASONAL STALLS 5795 SF
- RESTROOMS 1387 SF
- TRASH ROOM 478 SF
- MARKET ARCADE 1881 SF
- COVERED TEMP STALLS 1872 SF






# DRAFT


## LEGEND

-  LONGEST HOURS- TBD
-  OPEN WEDNESDAY-SUNDAY  
HOURS: WEDNESDAY, THURSDAY, FRIDAY-- 10AM-7PM  
SATURDAY-- 11AM-6PM  
SUNDAY-- 10AM- 5PM
-  OPEN FRIDAY & SATURDAY  
HOURS: FRIDAY & SATURDAY-- 6PM- MIDNIGHT
-  OPEN SATURDAY, SUNDAY & SPECIAL EVENTS TBD  
HOURS: SATURDAY-- 9AM-6PM  
SUNDAY-- 10AM-5PM
-  EXTENDED HOURS TO ACCESS  
MEZZANINE & ROOF PATIO

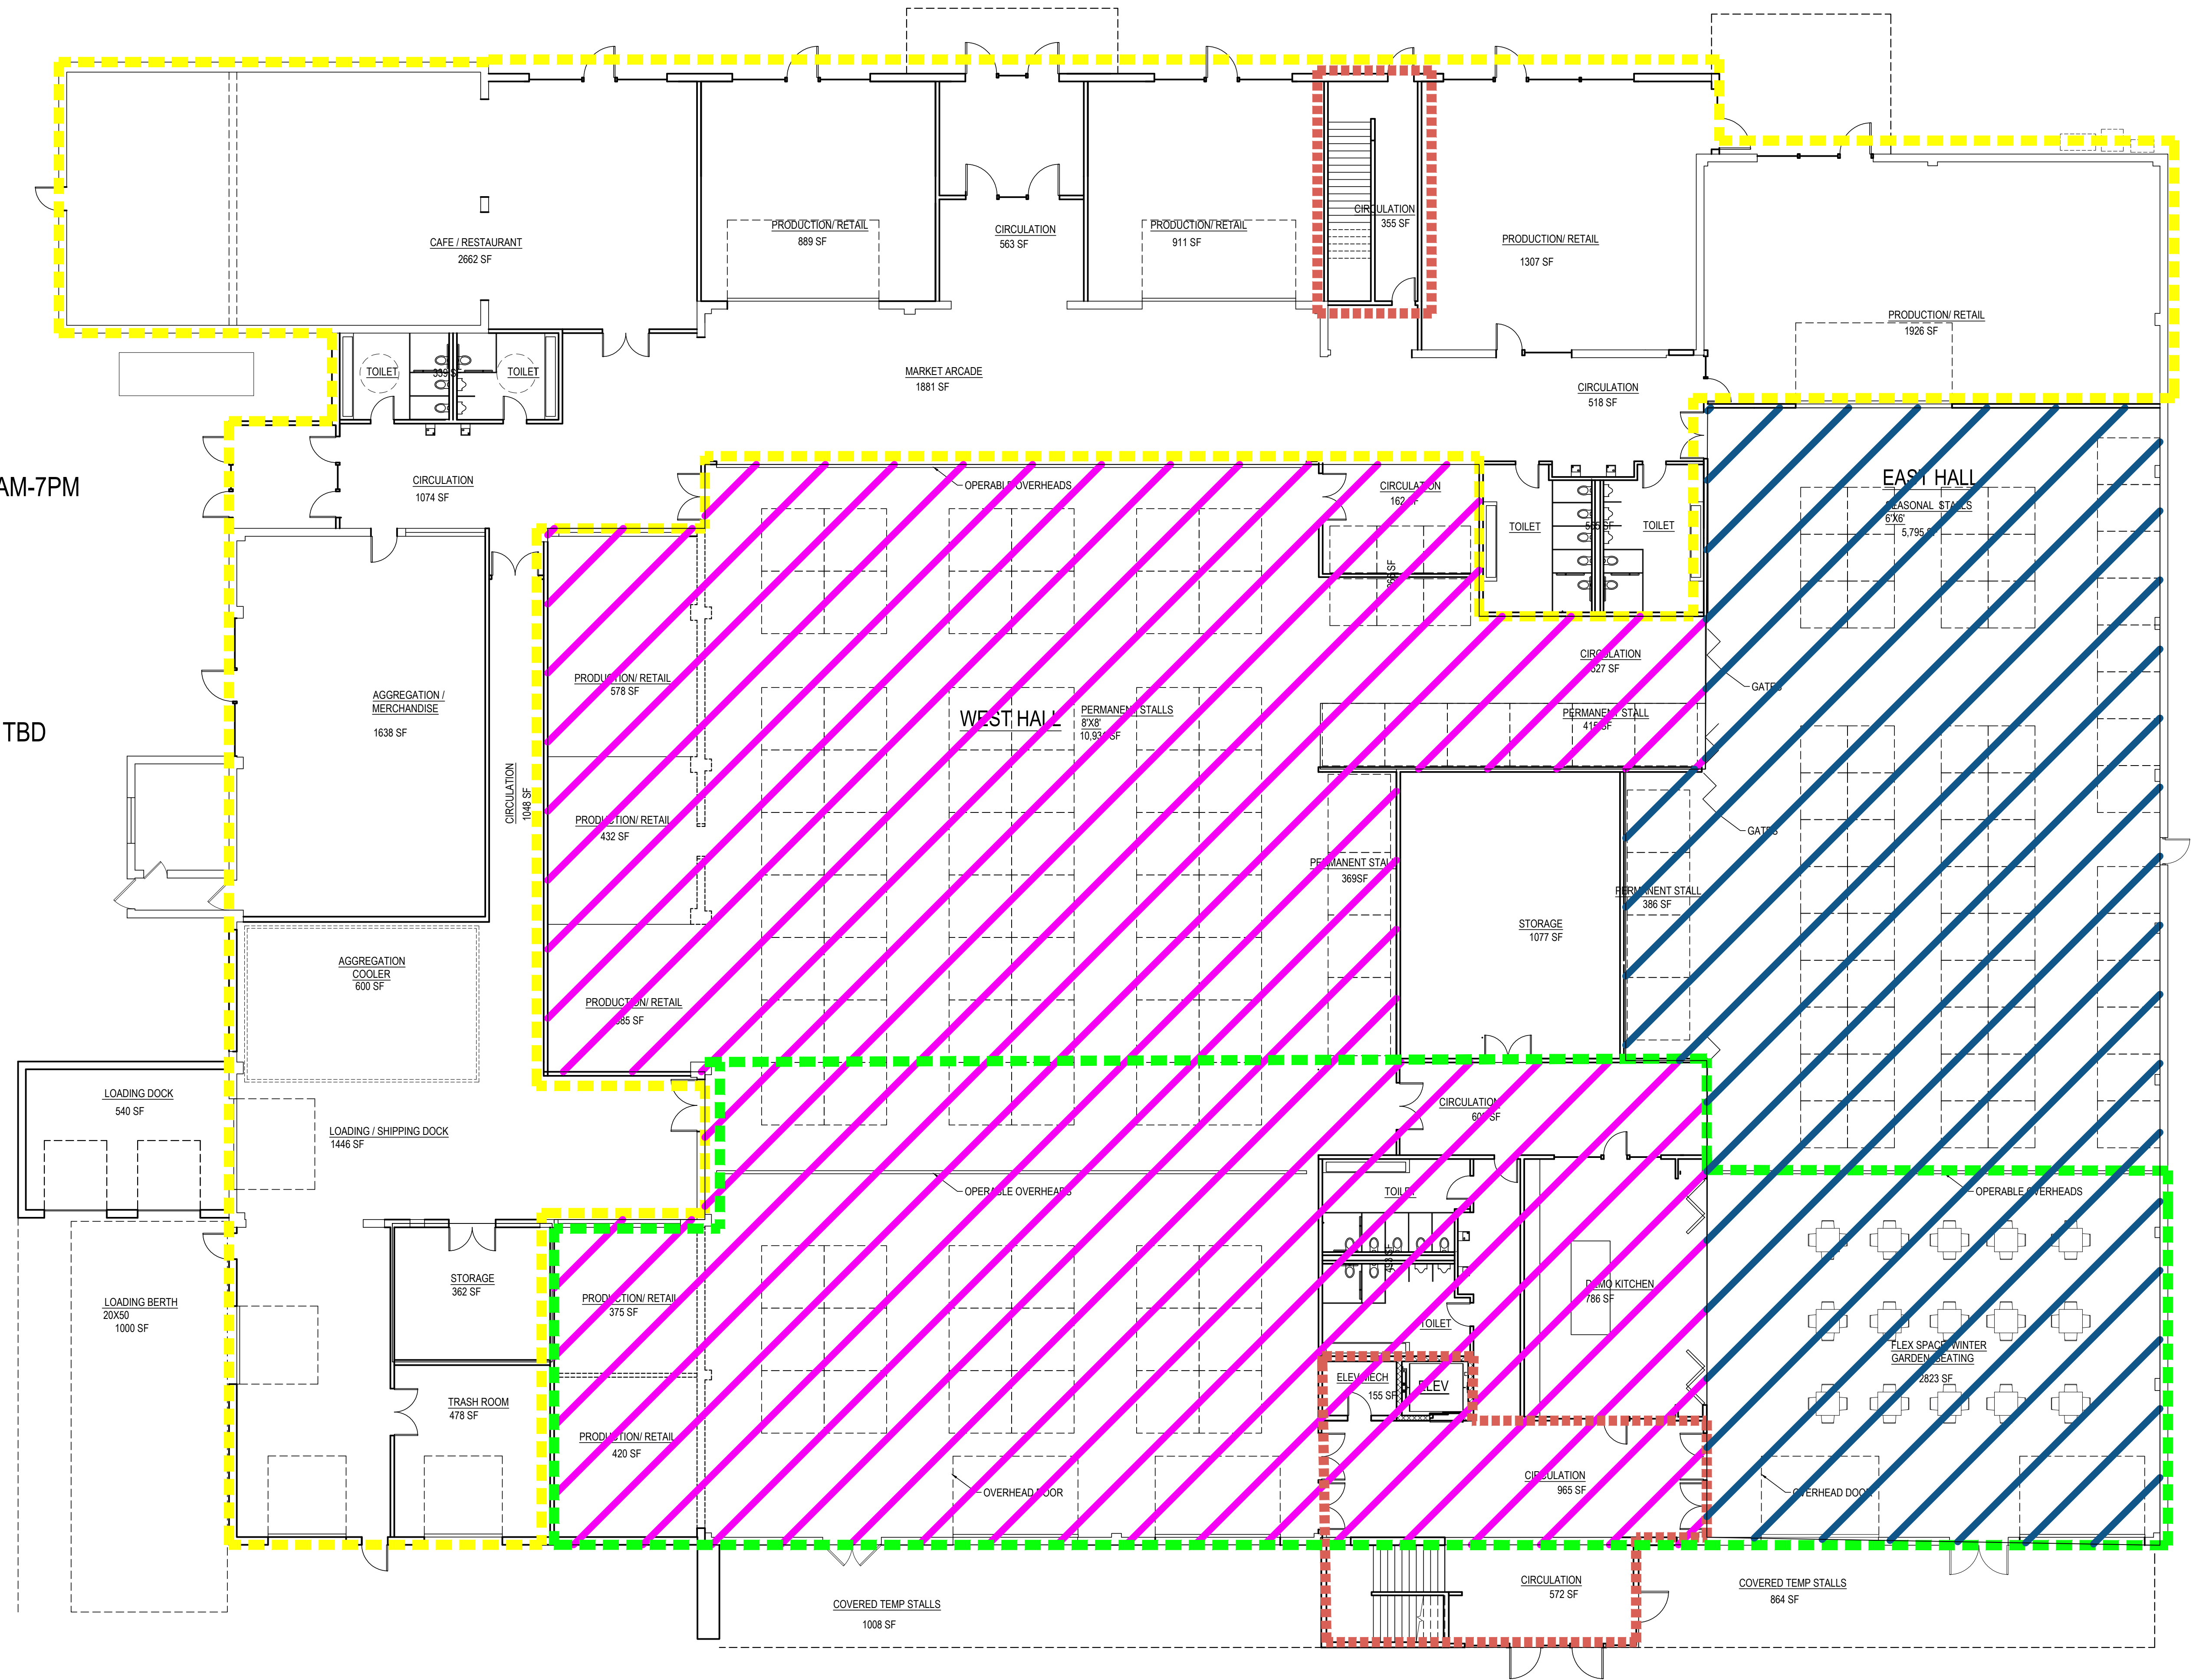


2/5/2015

SCALE: 3/32" = 1'-0"

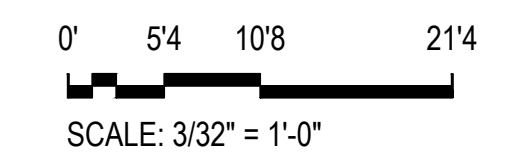

MARKET HOURS "ZONING"

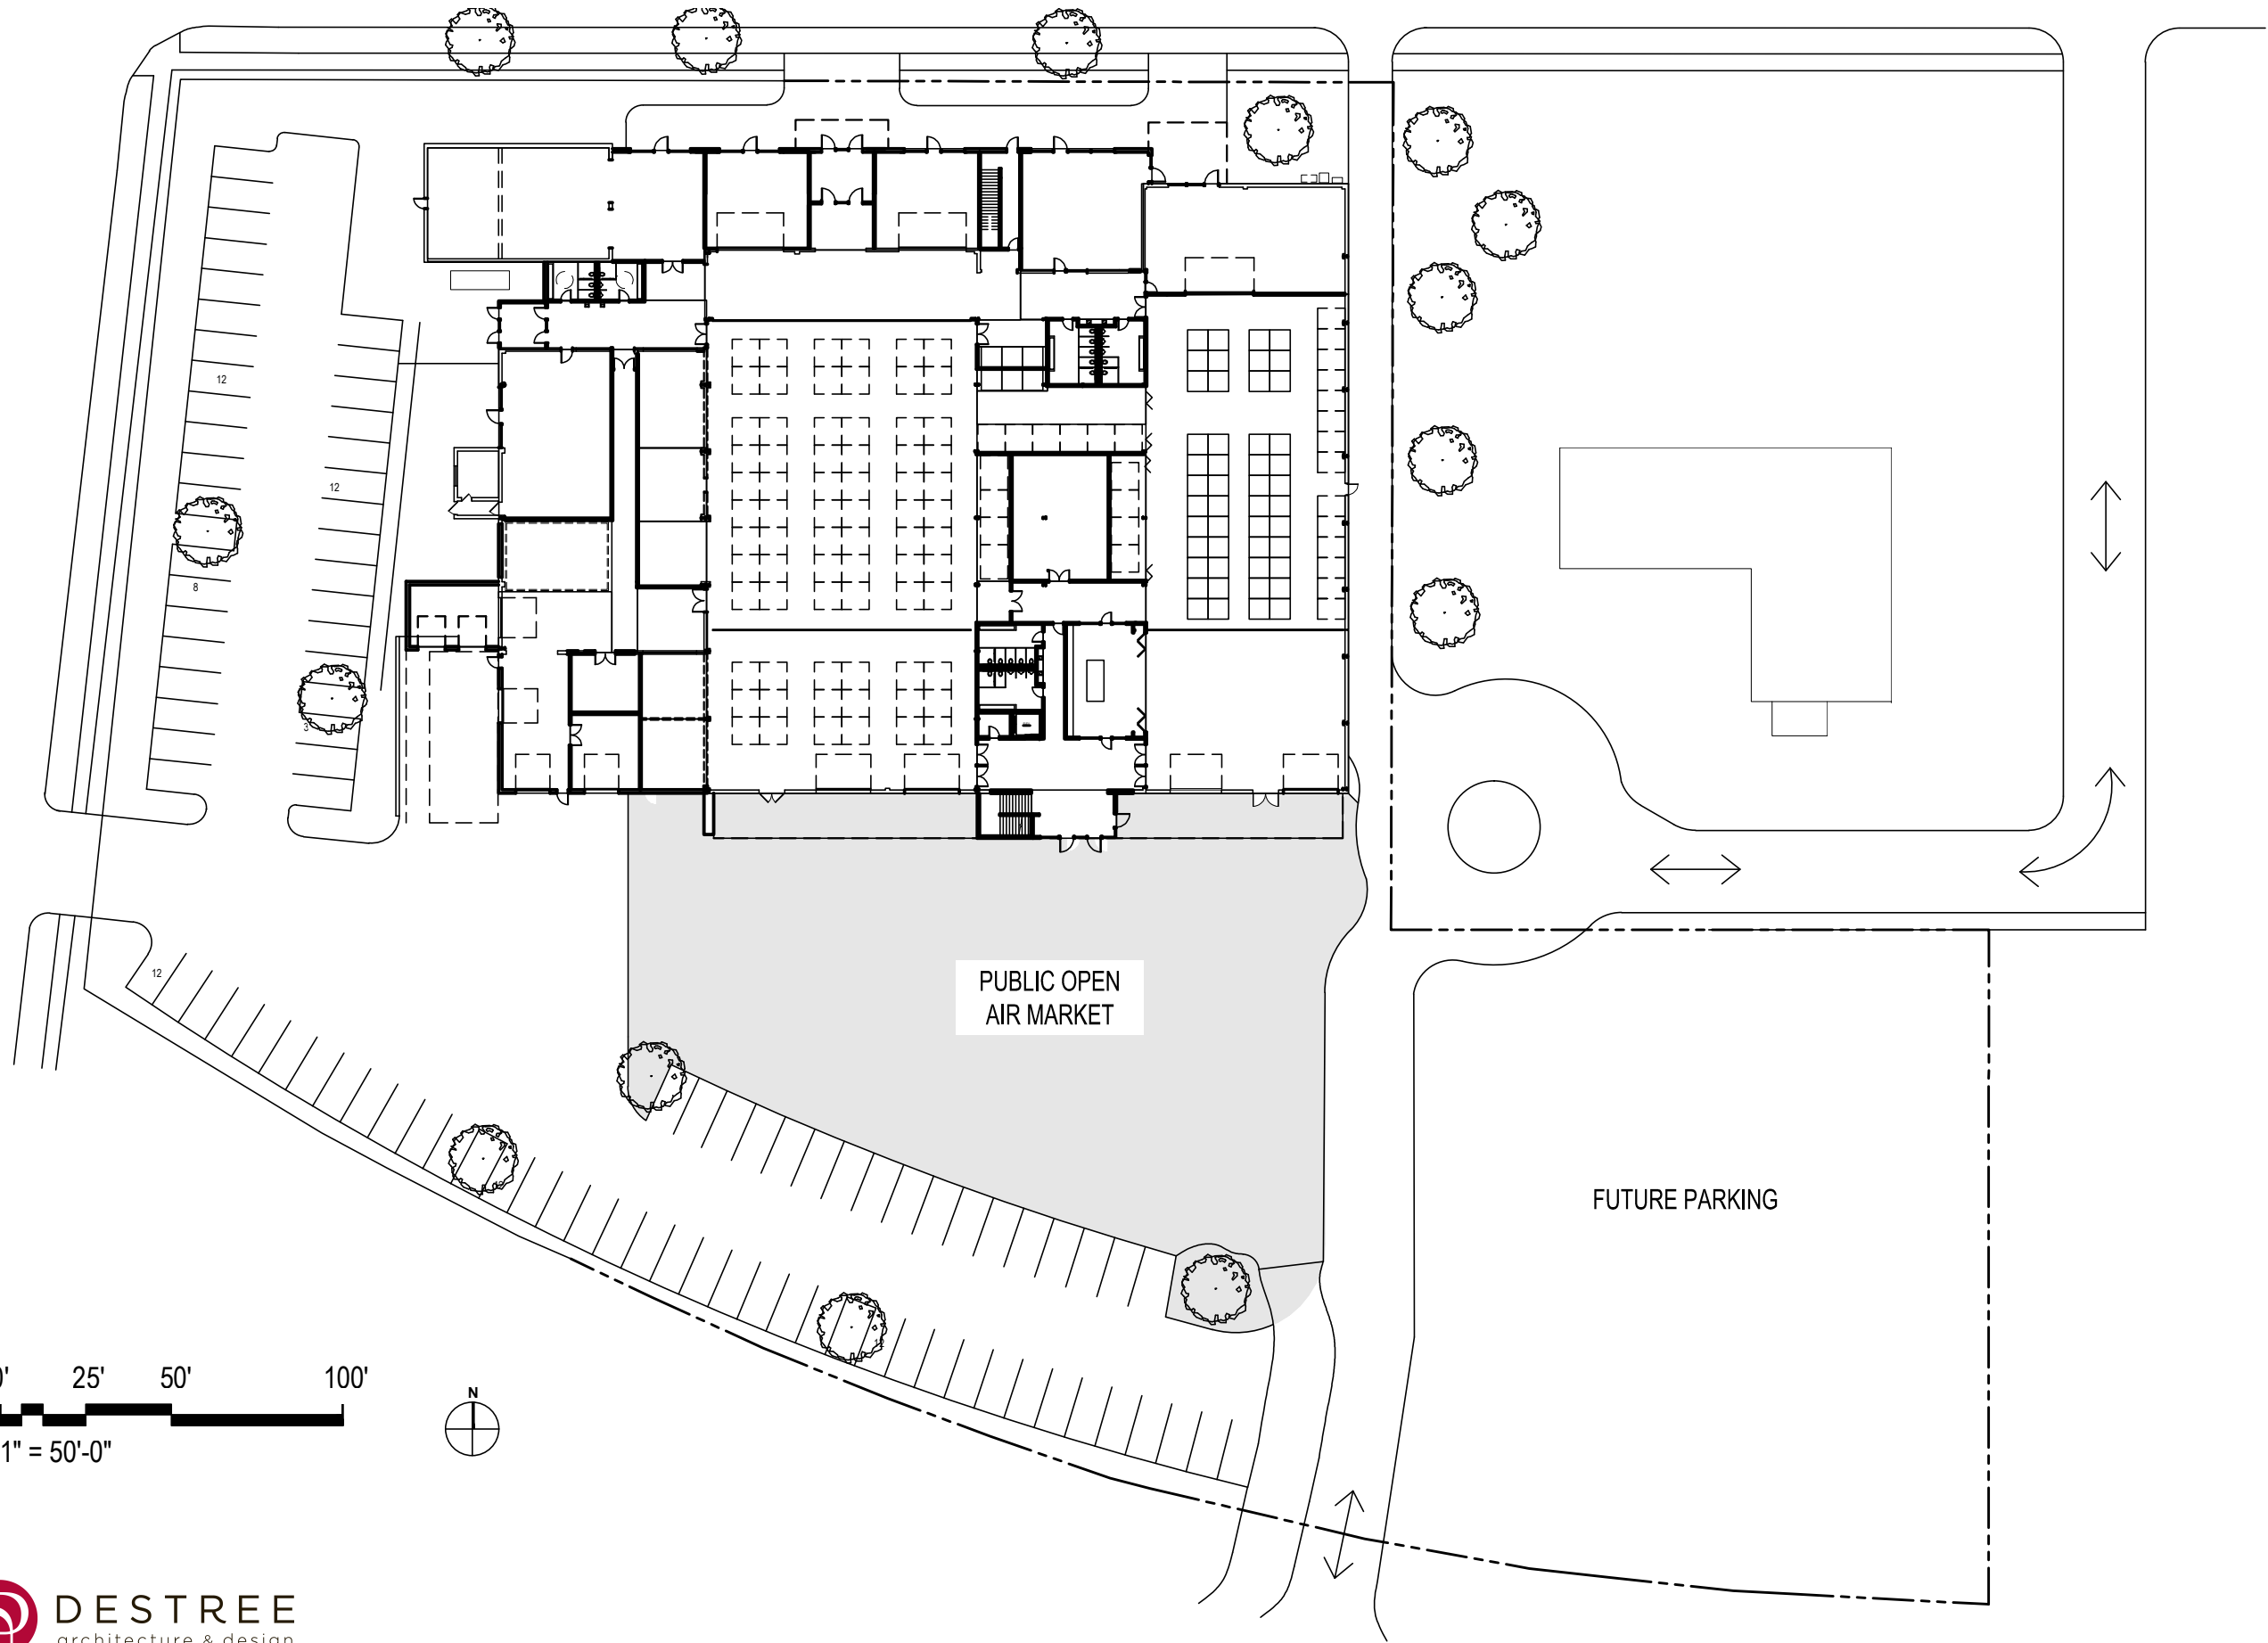

0' 25' 50' 100'  
1" = 50'-0"

