


E WASHINGTON AVE

INDEPENDENCE LN





EAST TOWNE BLVD

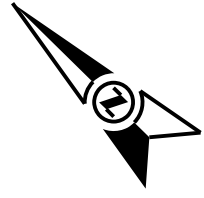



15'

13' 13'

BUS STOP

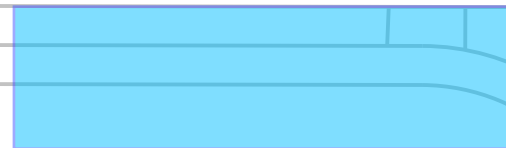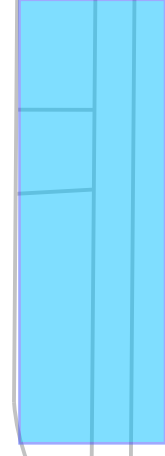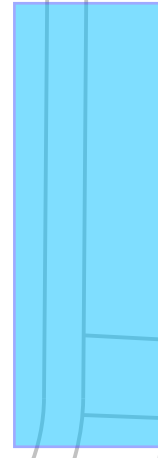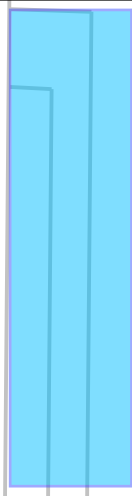

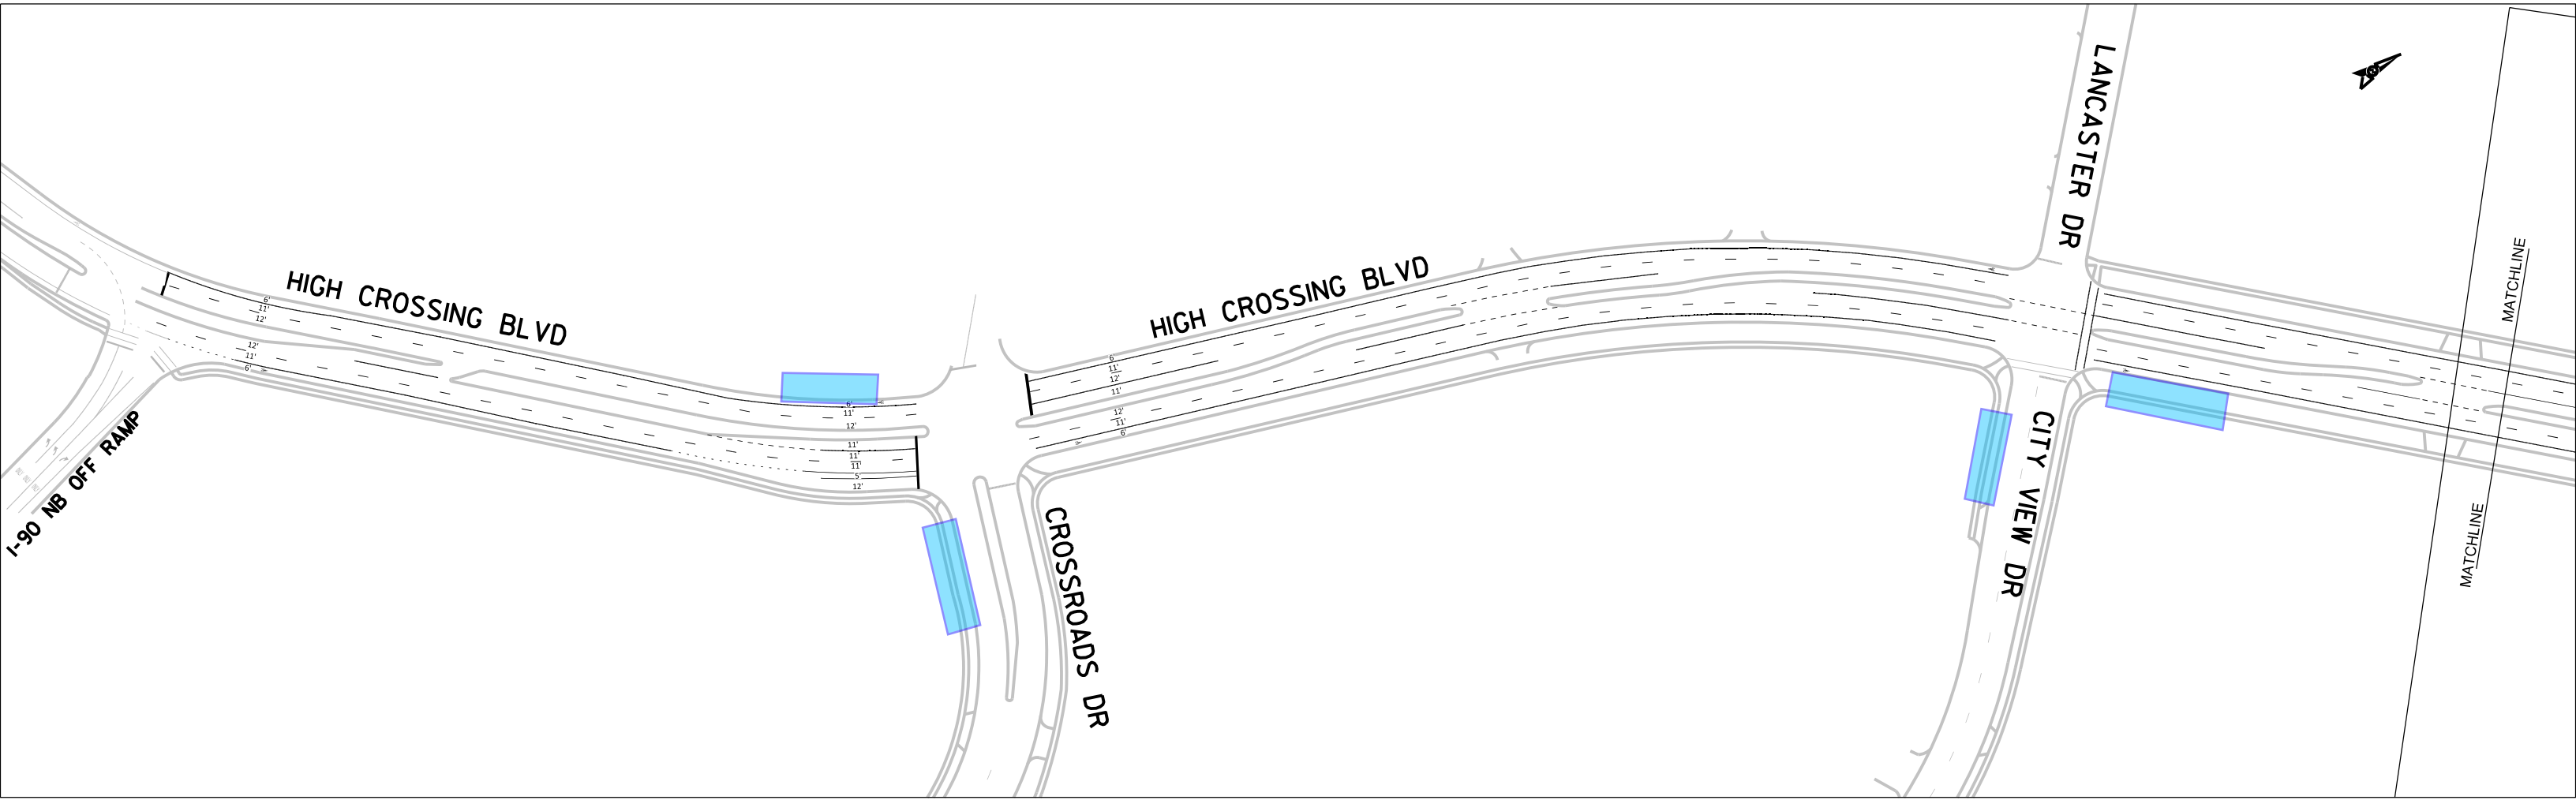

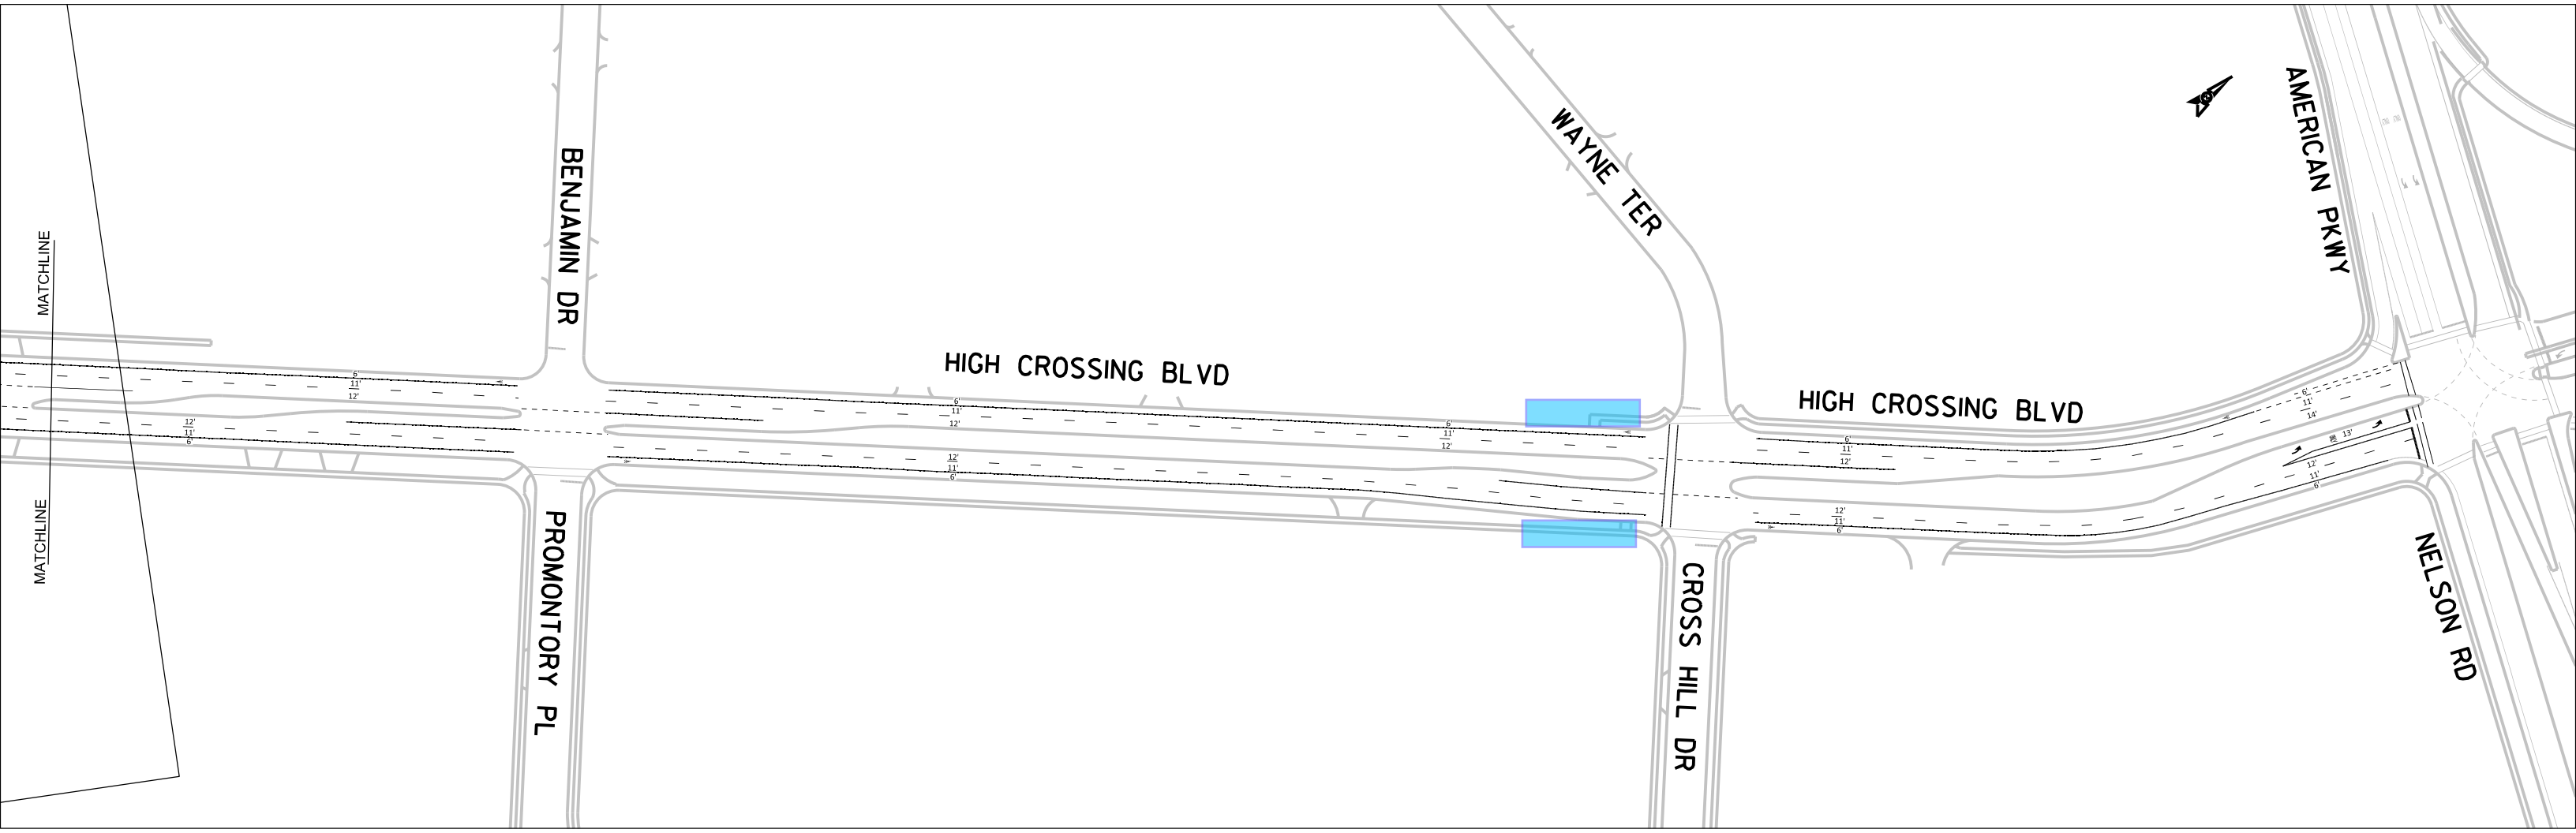

MATCHLINE

MATCHLINE

BENJAMIN DR

PROMONTORY PL

HIGH CROSSING BLVD

WAYNE TER


CROSS HILL DR

HIGH CROSSING BLVD

AMERICAN PKWY

NELSON RD



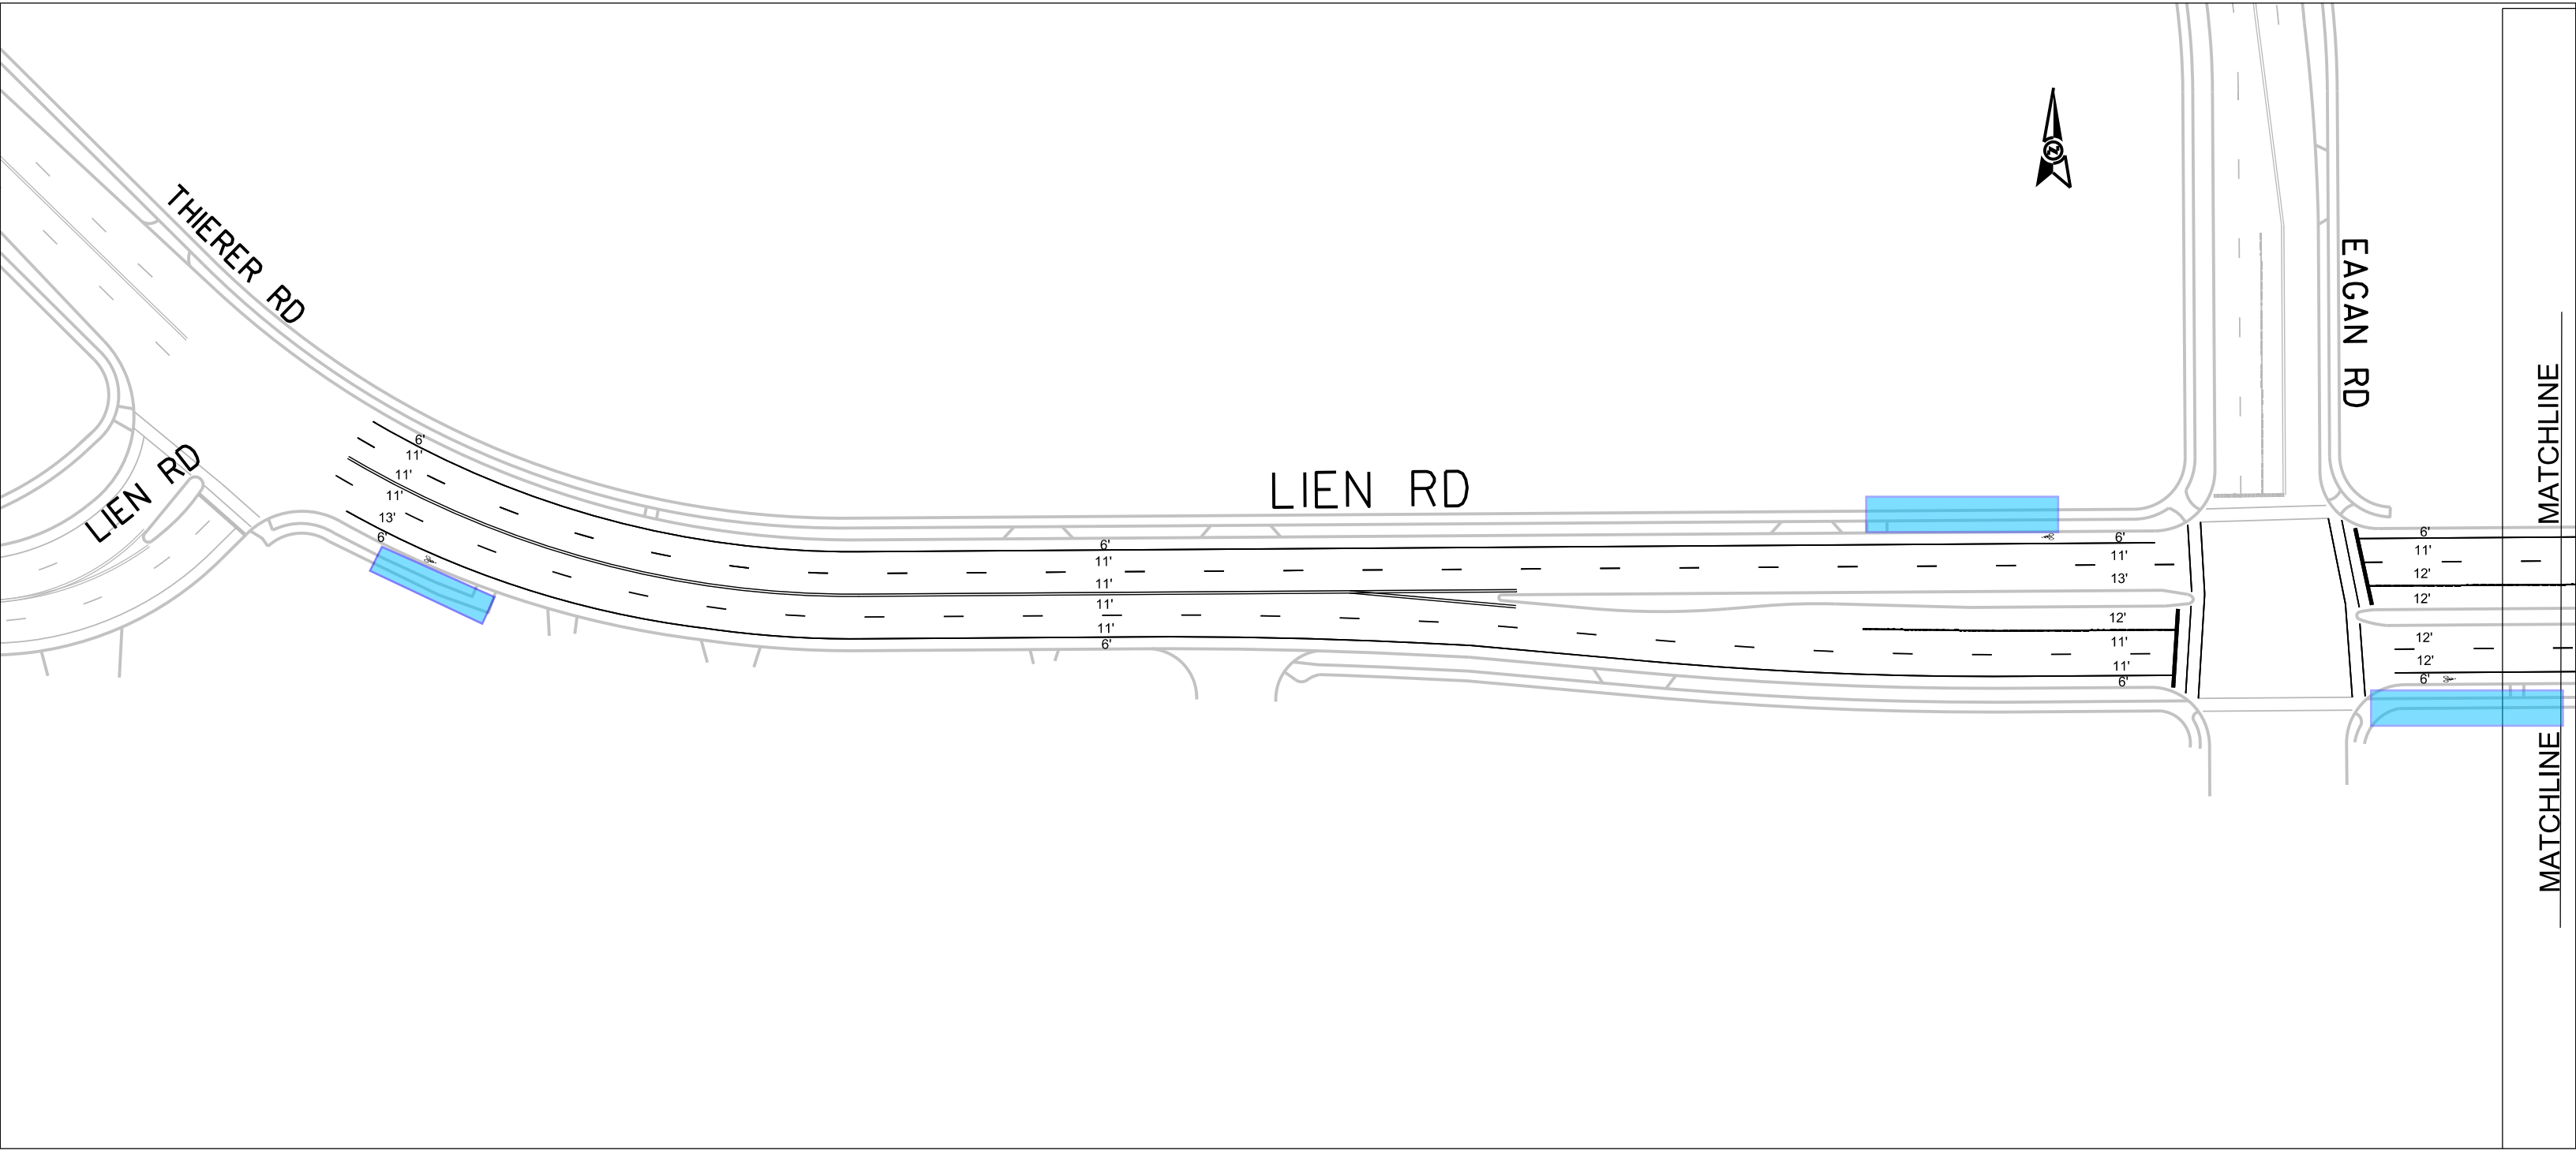

THIERER RD

LIEN RD

LIEN RD

EAGAN RD

MATCHLINE

MATCHLINE



6'
11'
11'
13'
6'

6'
11'
11'
11'
11'
6'

6'
11'
13'
12'
11'
11'
6'

6'
11'
12'
12'
12'
12'
6'




LIEN RD

6'
11'
11'
11'
6'

MATCHLINE

MATCHLINE

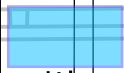

EXISTING FOUR LANE STREET



LONDONDERRY DR

PACKERS AVE

DARWIN RD

MATCHLINE

MATCHLINE


6'
11'
11'
11'
11'
6'

21'
21'


18'
18'



EXISTING FOUR LANE STREET

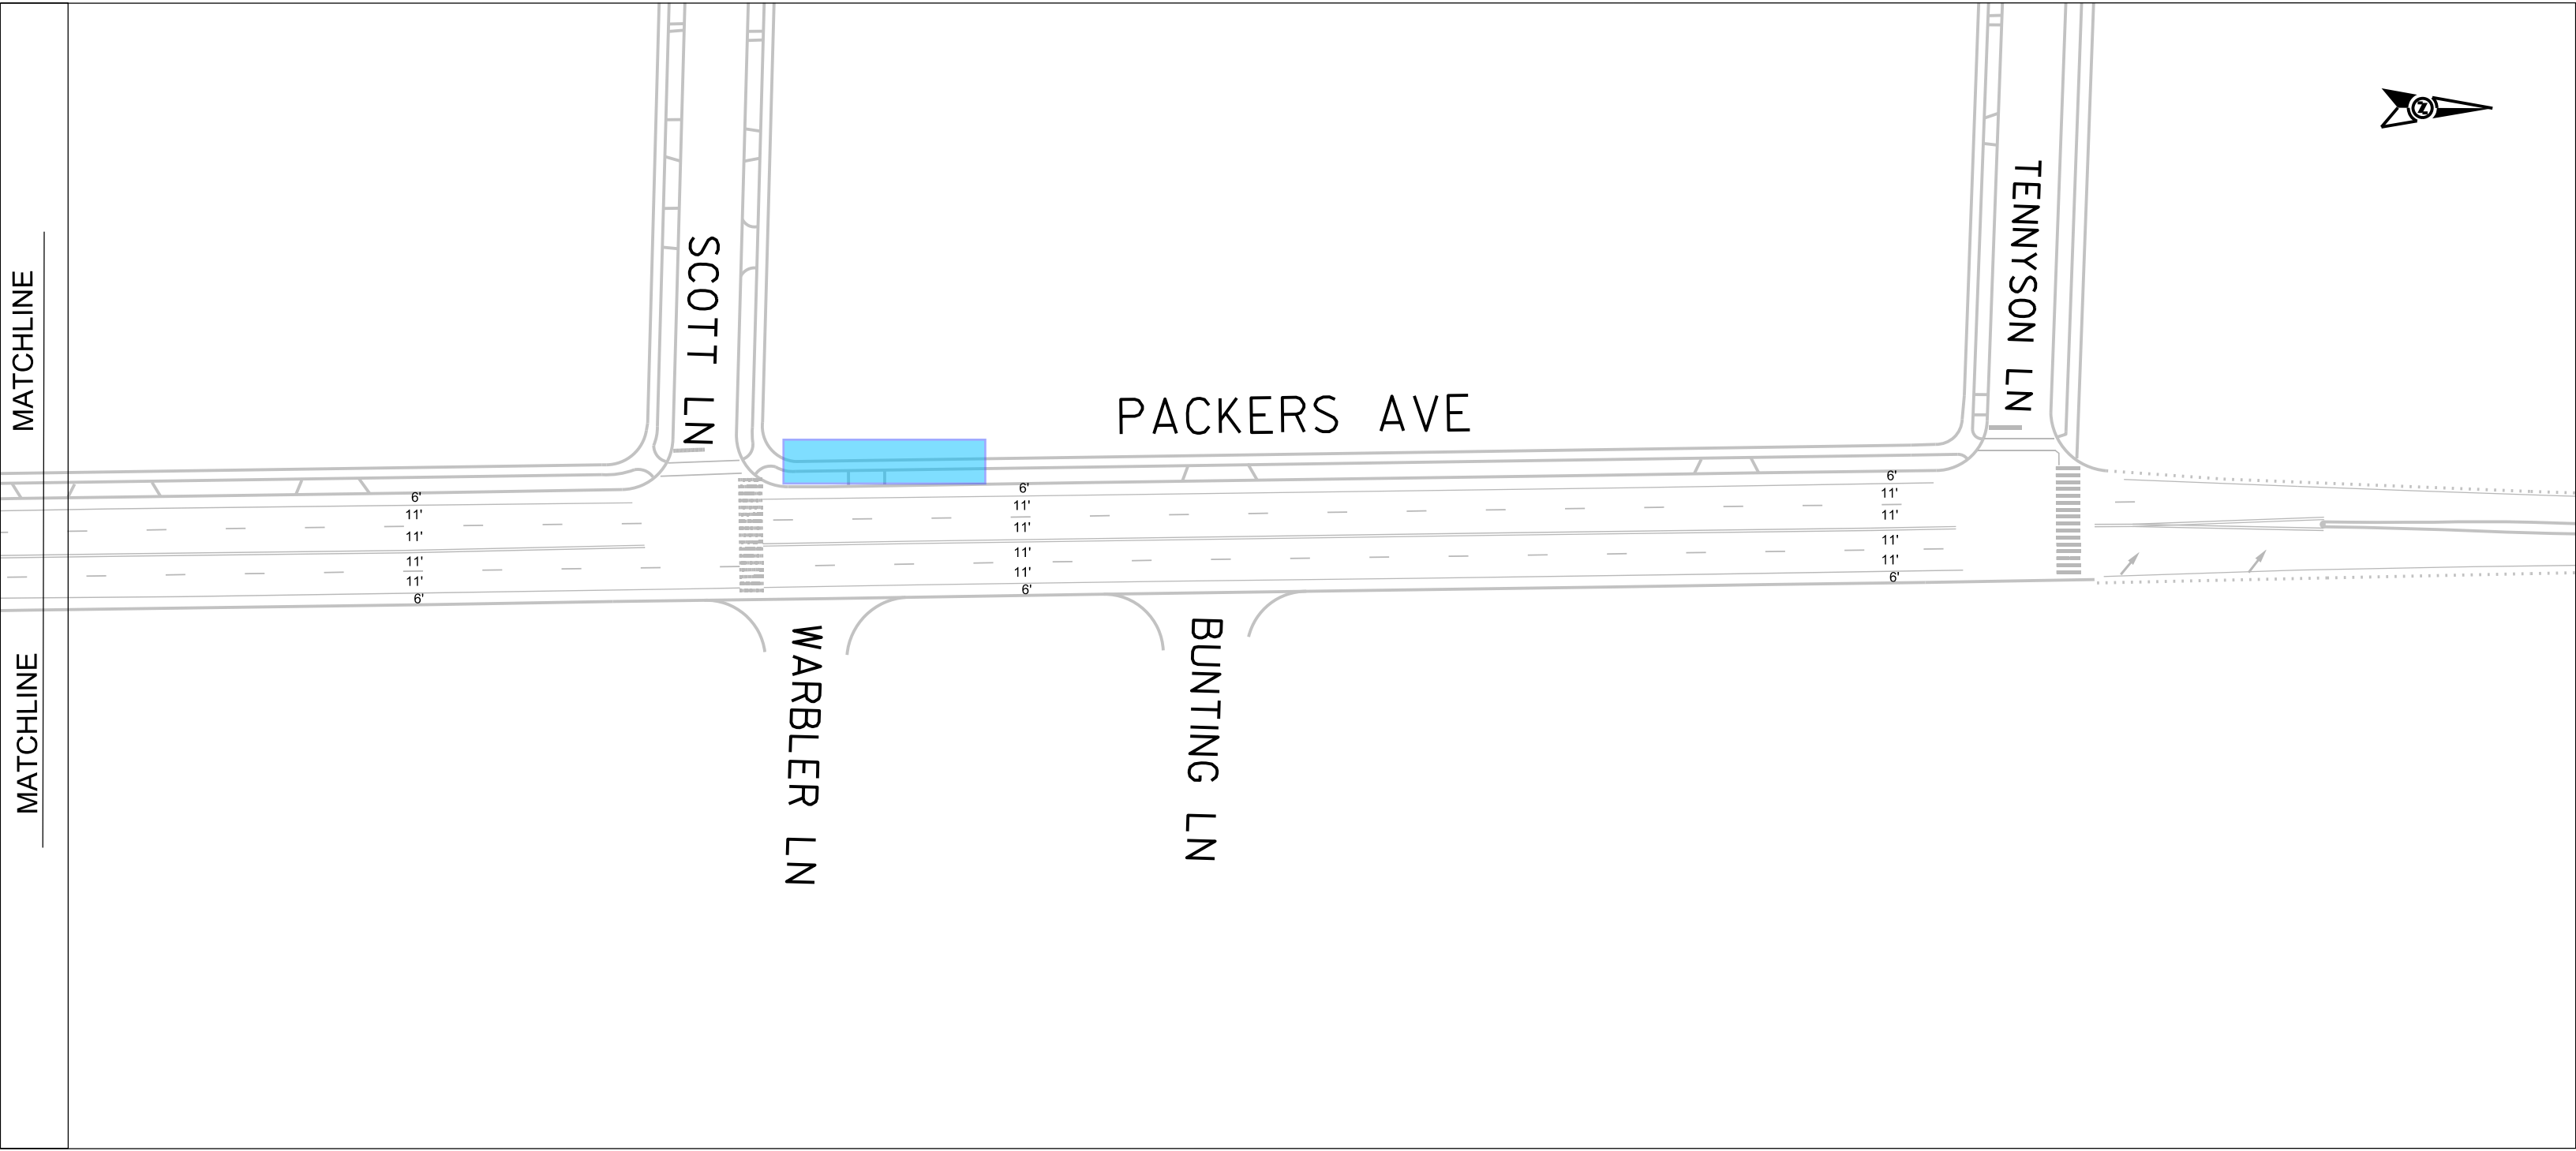

PROPOSED TWO-WAY CENTER LEFT TURN LANE

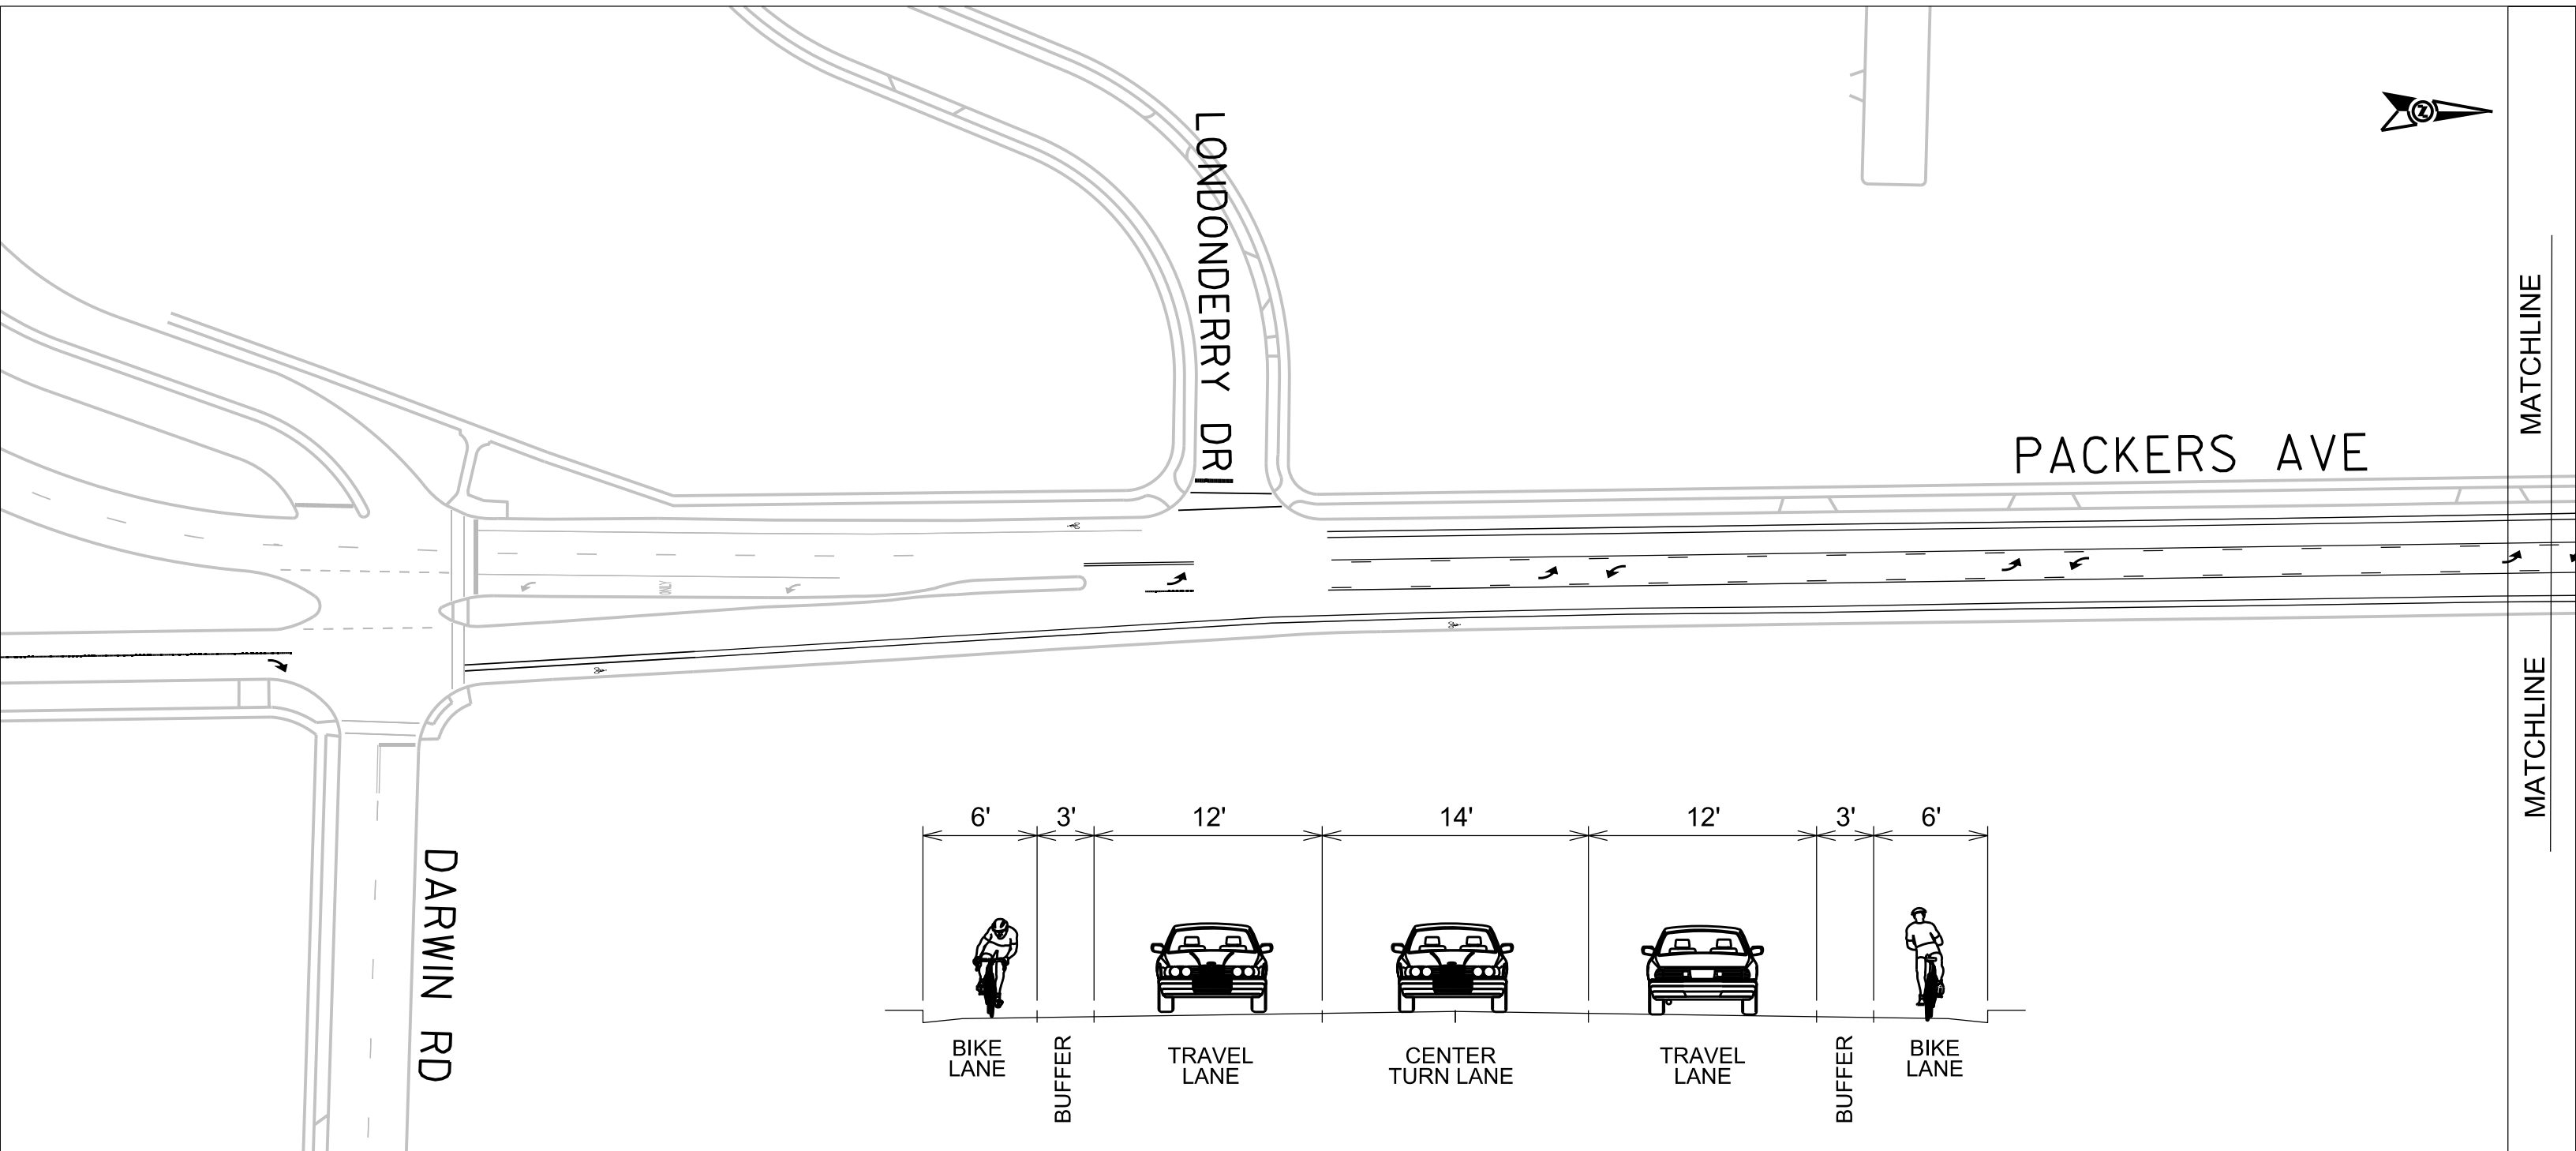

PROPOSED TWO-WAY CENTER LEFT TURN LANE

