

Consultant

**TGRWA**  
Tyik Gustafson Reckers Wilson Andrews, LLC  
Structural Engineers




# BARTACO - HILLDALE MADISON, WISCONSIN

Client/Owner/Project Address  
Bartaco Restaurant Group  
Suite #464 Hilldale Shopping Center, Madison, WI.


Issue Drawing Log

NO.	DATE	DESCRIPTION
4.5.18		ISSUE FOR BID / PERMIT

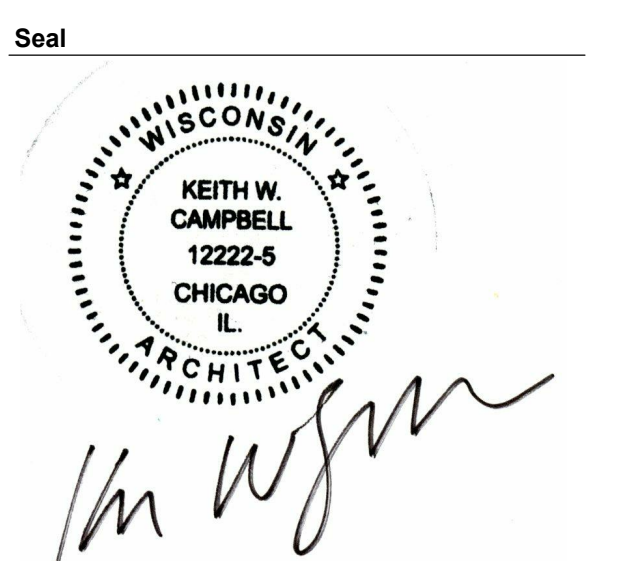


Sheet Identification  
**OVERALL  
BUILDING PLAN**


**A1.0**

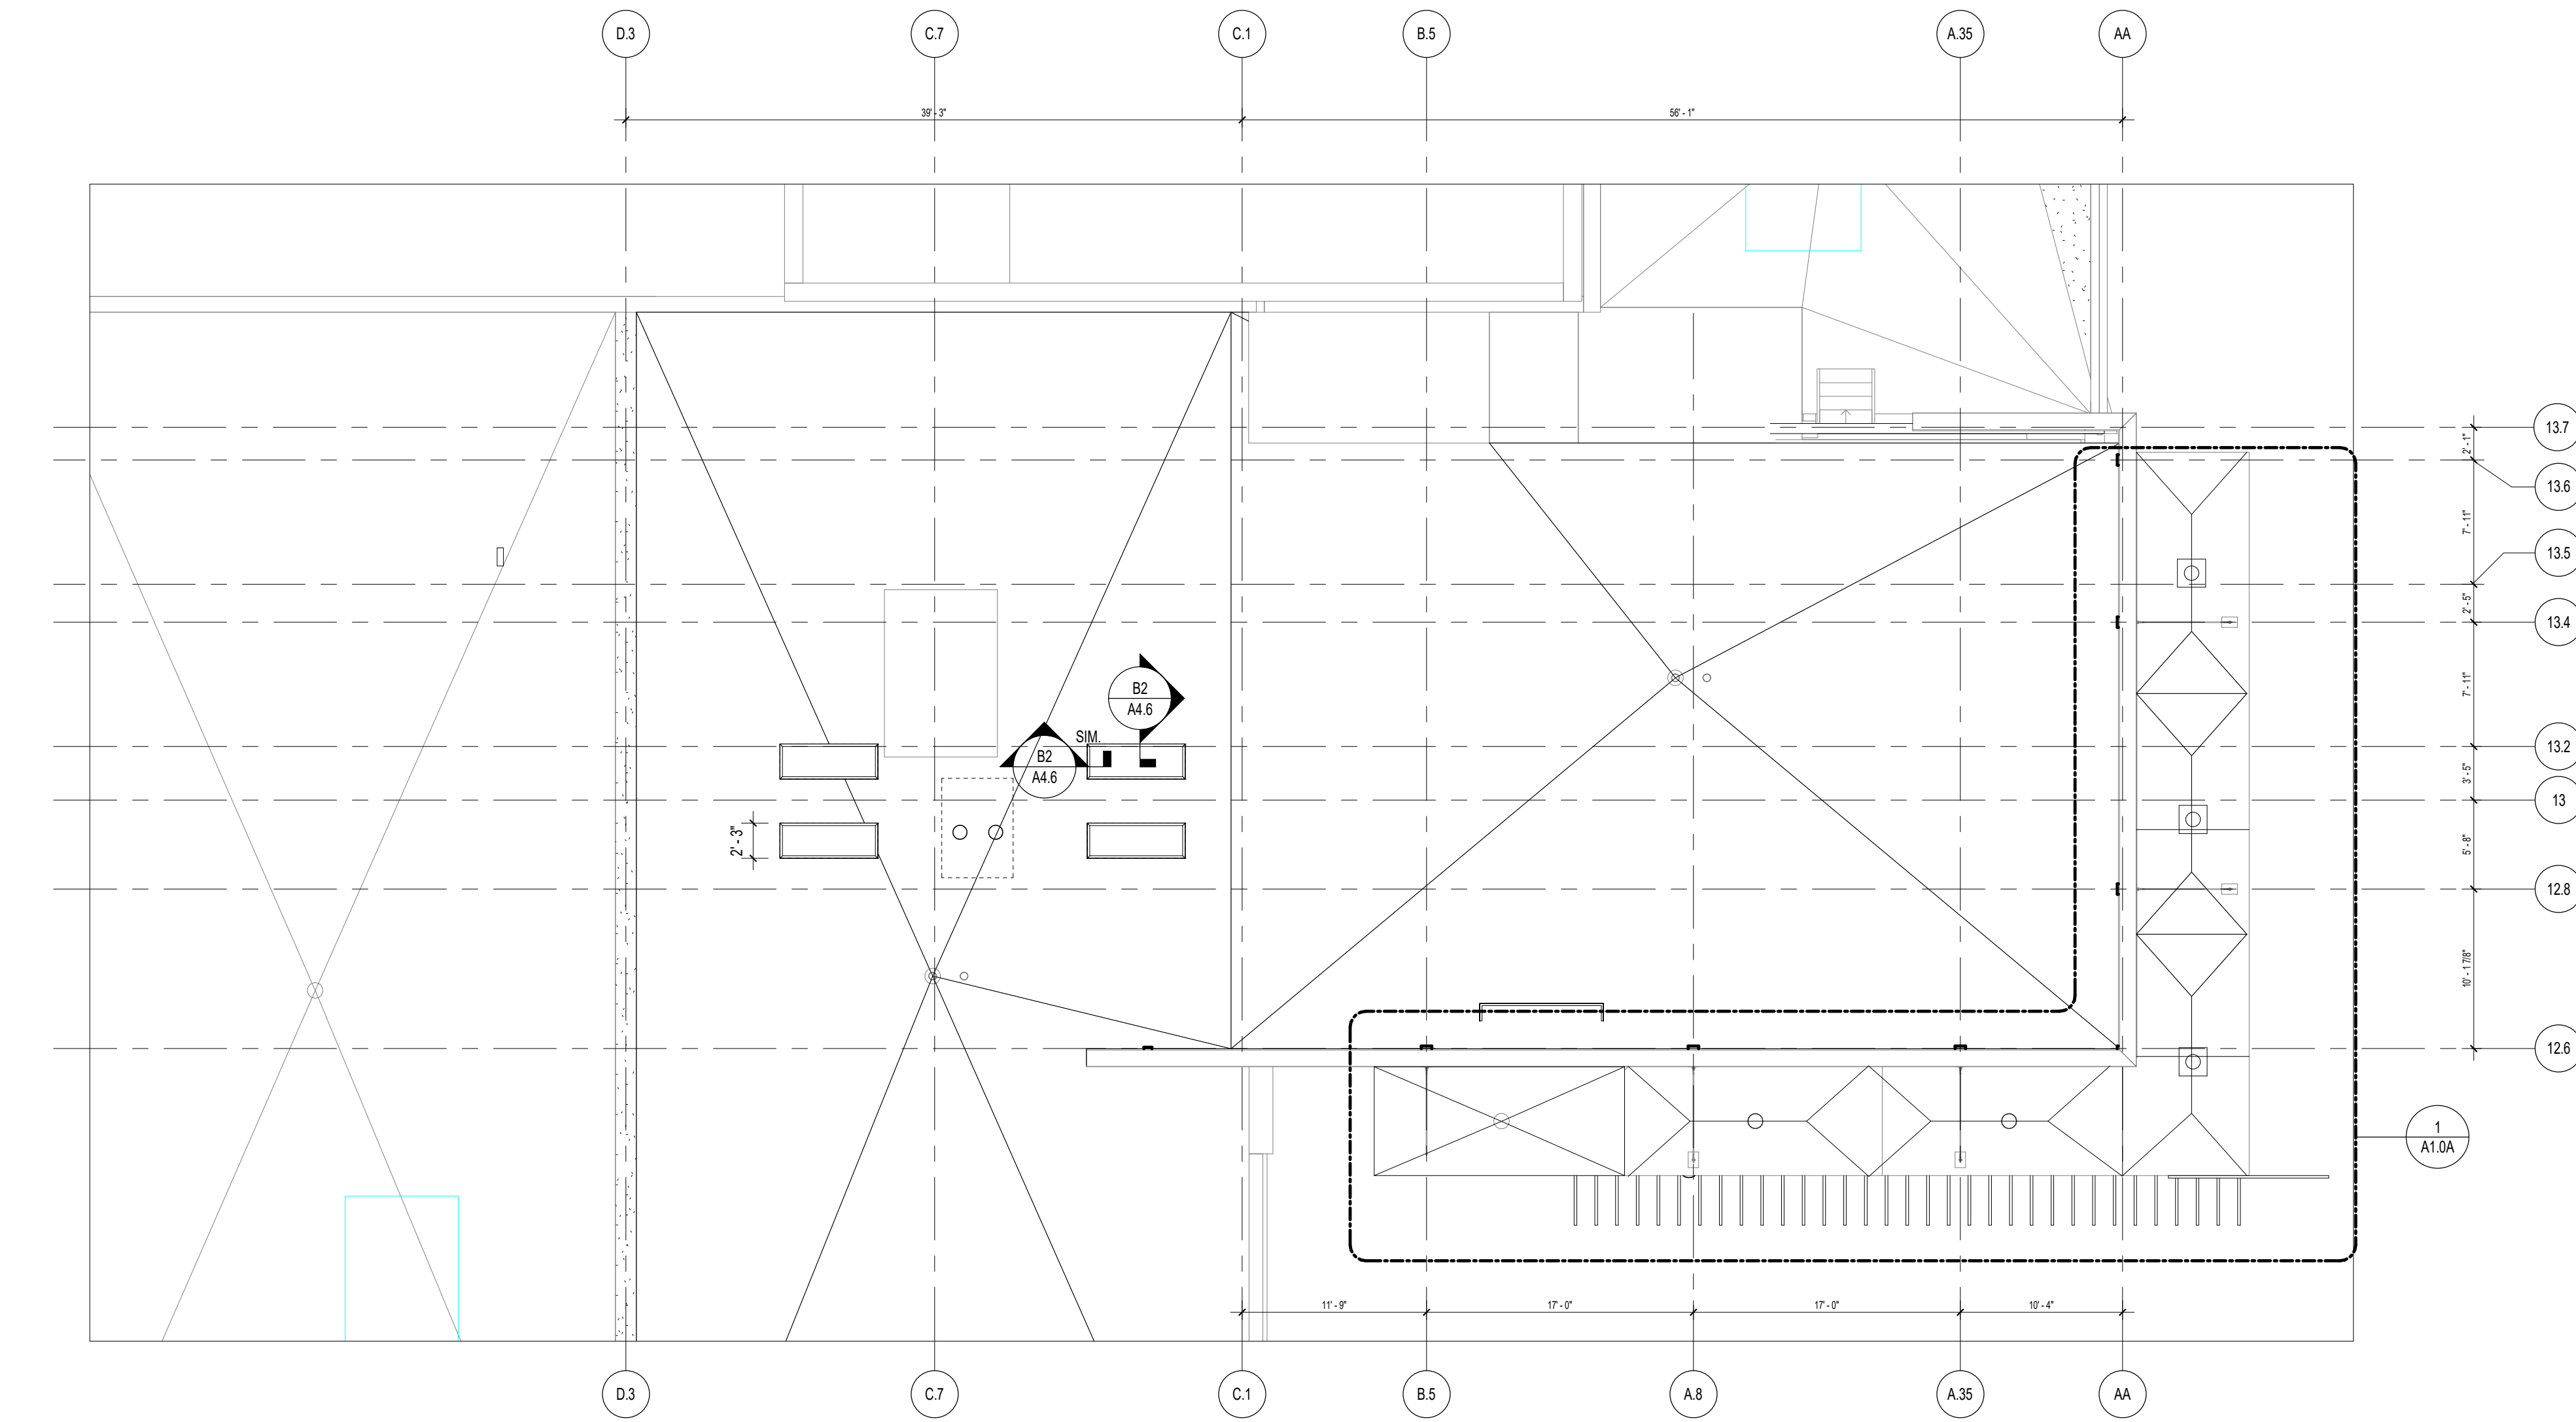

**ROOF PLAN**  
1/8" = 1'-0"

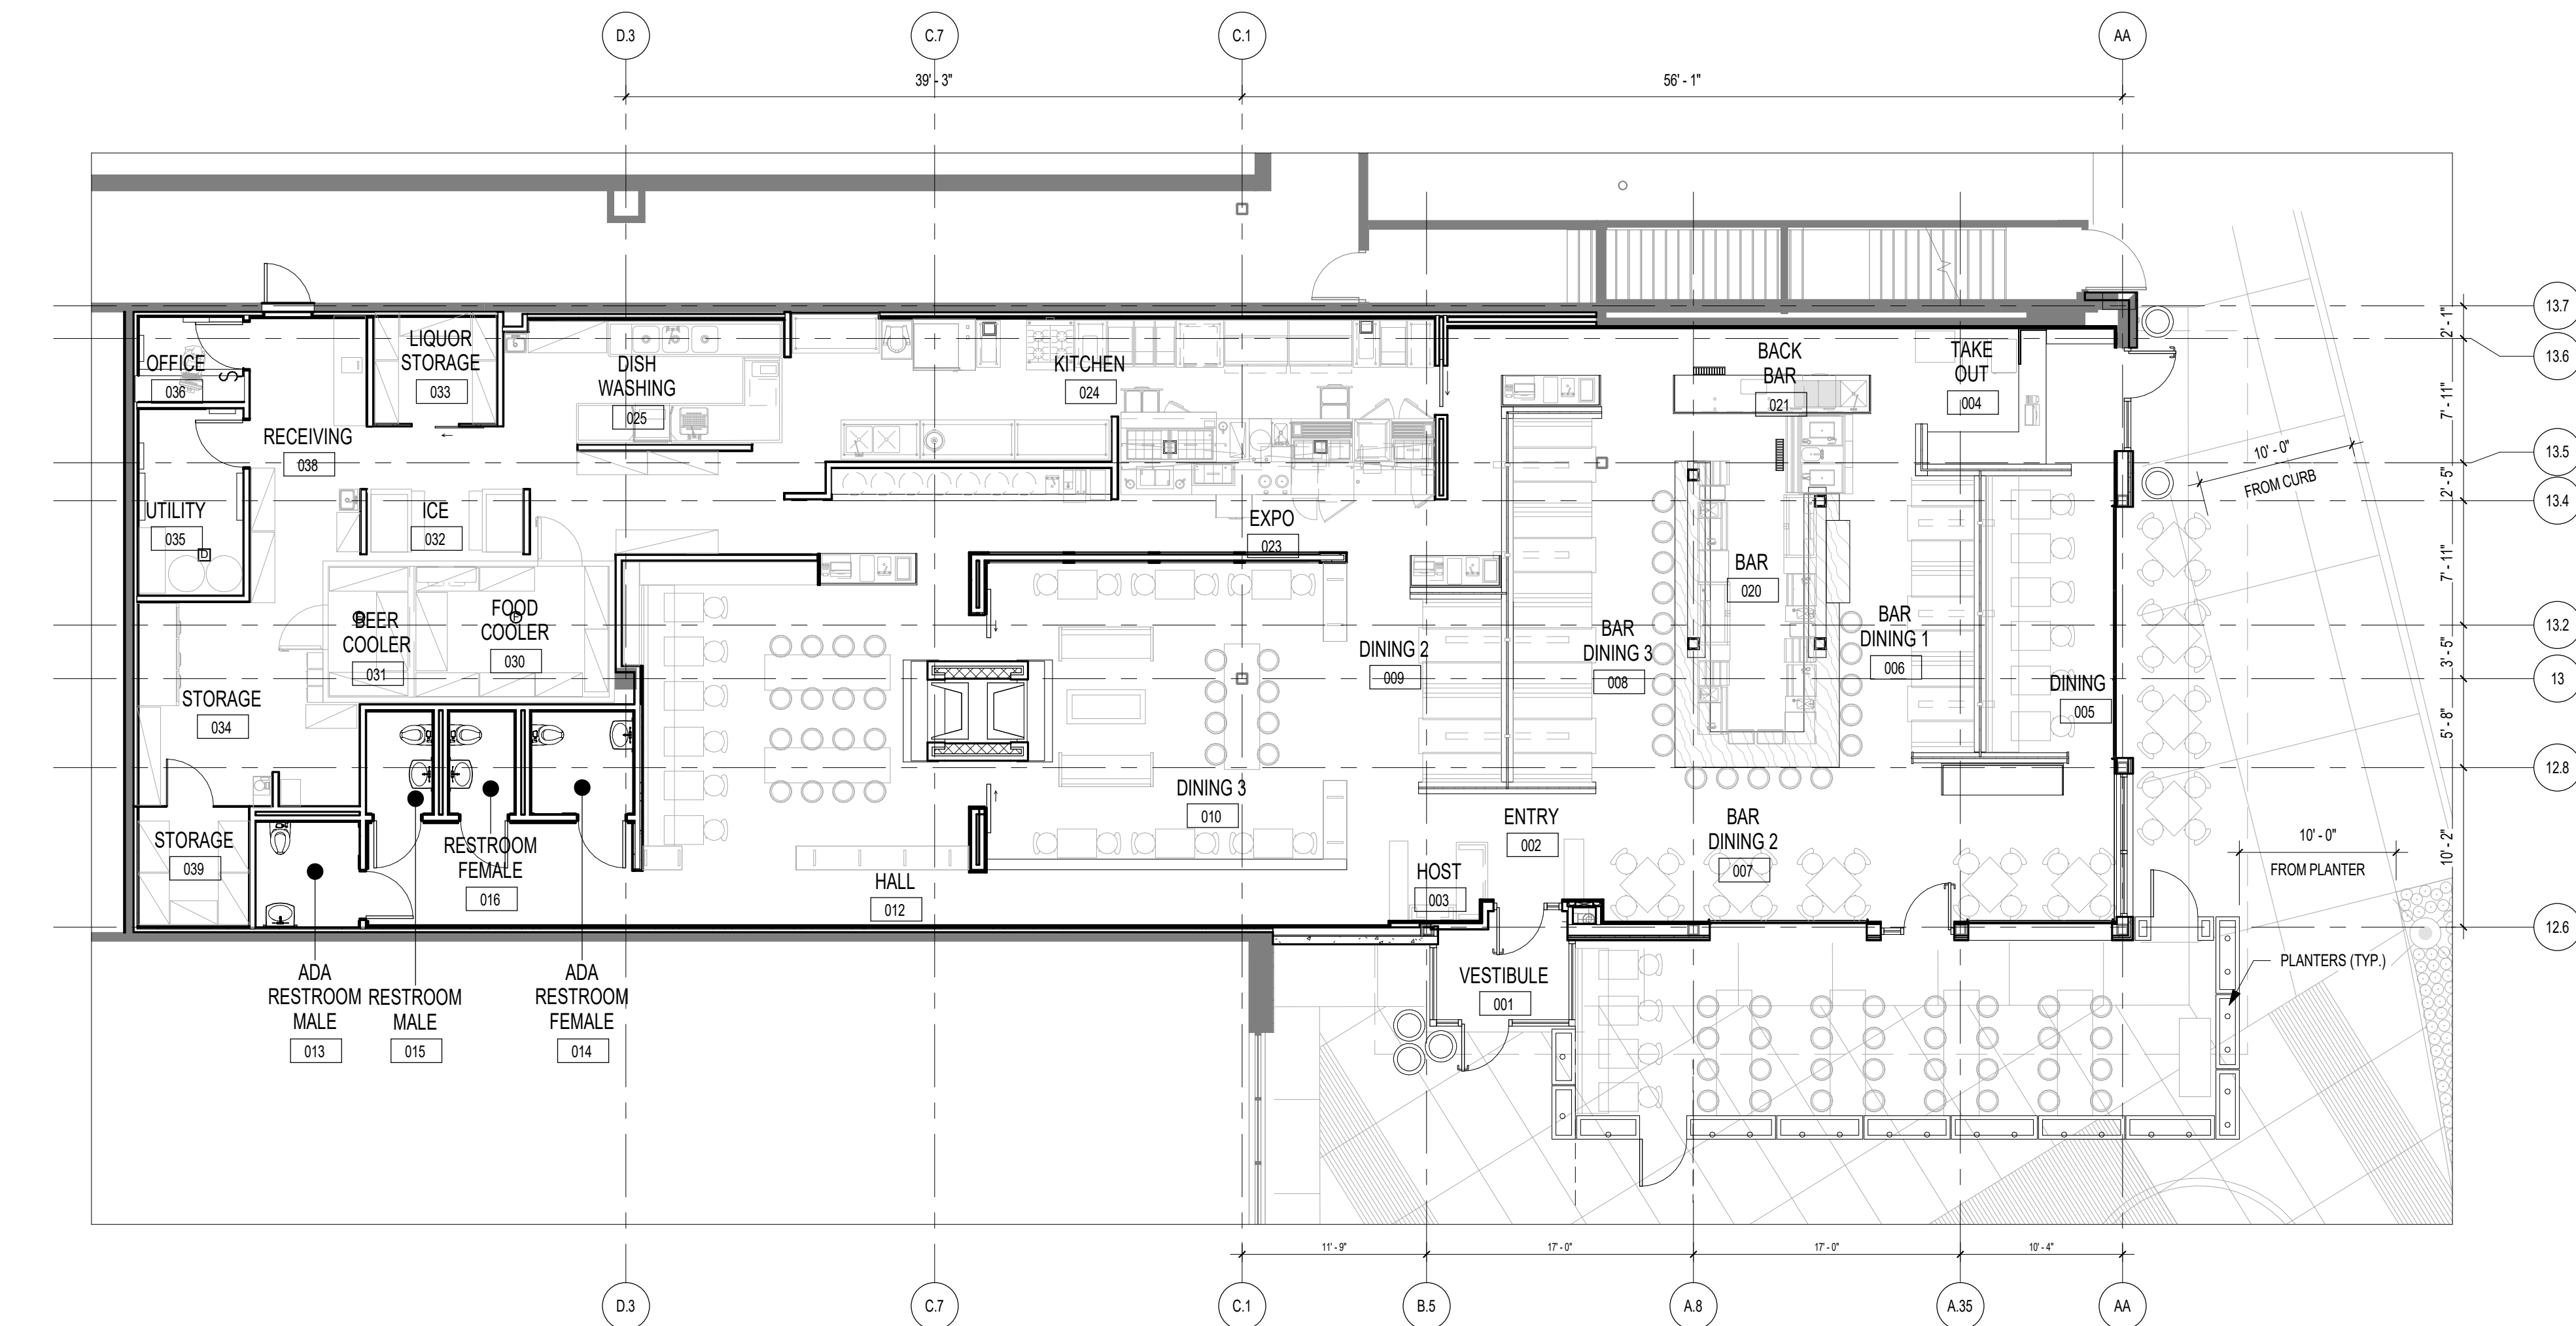

**1ST FLOOR**  
1/8" = 1'-0"

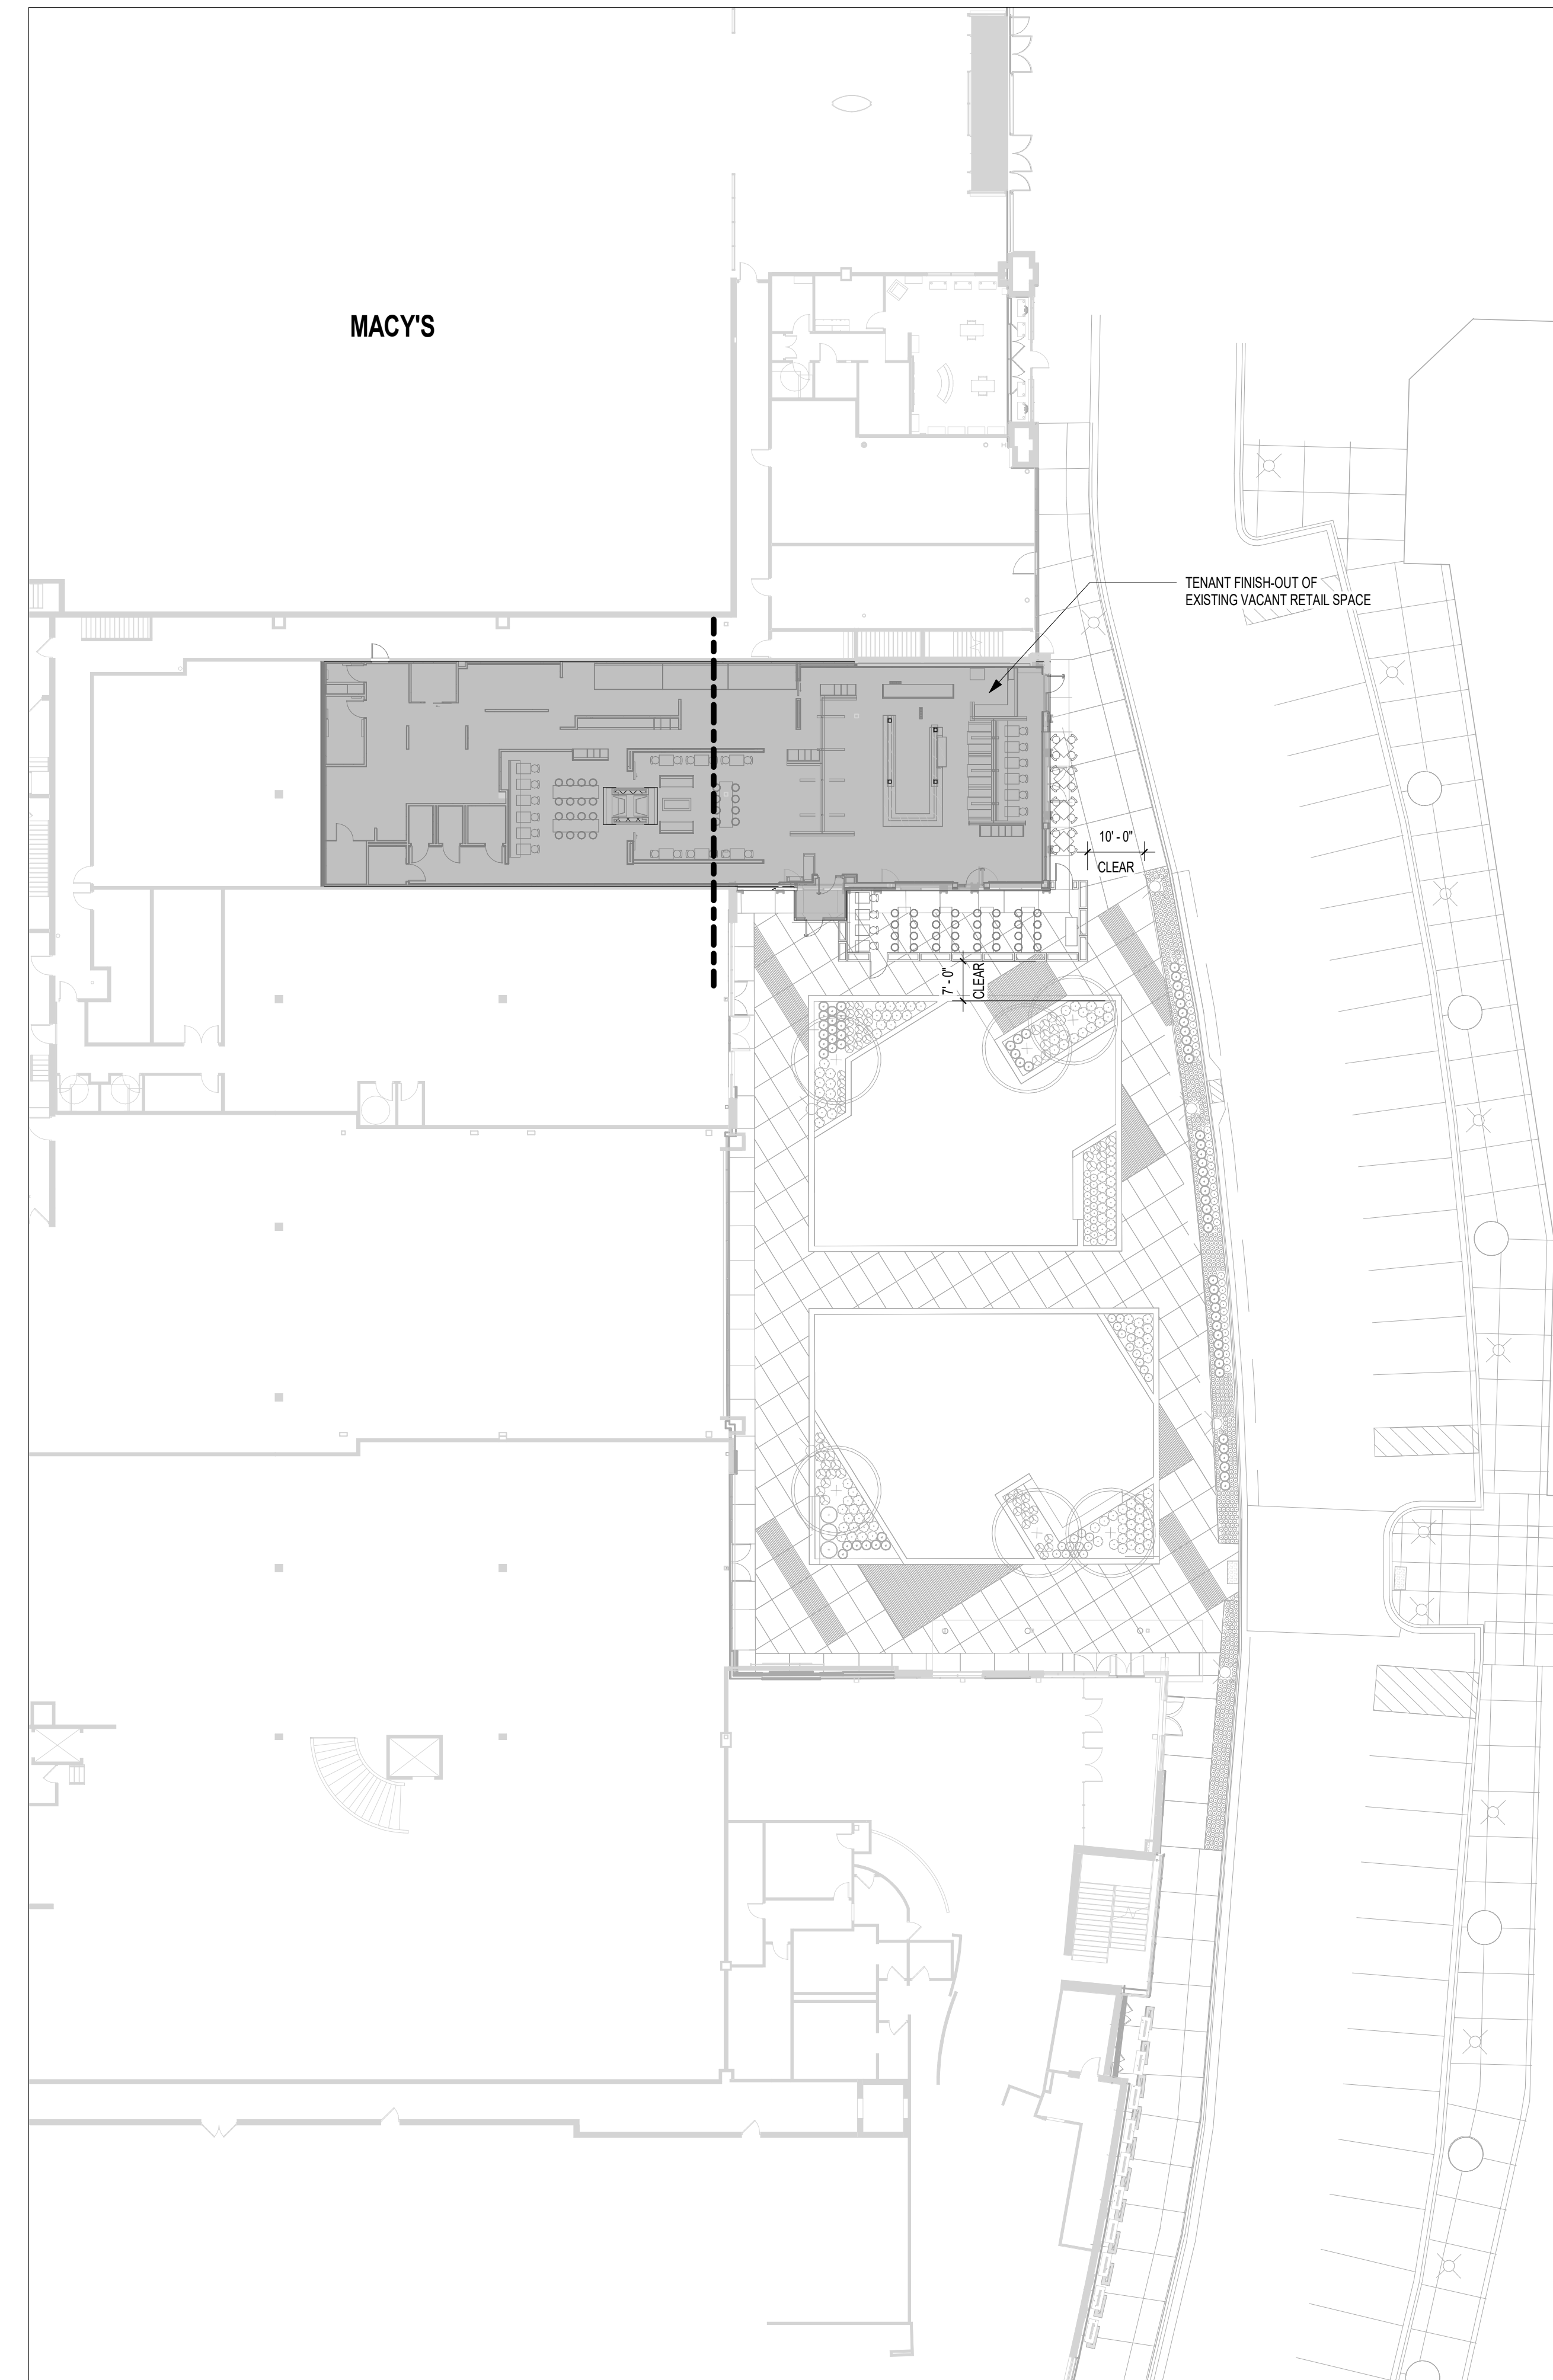

**BUILDING PLAN / SITE PLAN**  
1" = 20'-0"