

Tree Removed

TREE REMOVAL SUMMARY

- Existing street trees to be removed: 20
- Possible poor condition east of Randolph: 7
- Possible poor condition tree east of Island: 1
- Existing trees near Garner Park to be removed: 8]

November 1, 2023

MARK	REVISION	DATE	BY
60631225P	Designed By: AECOM	2023-10-10	Scale: 1 IN=40 FT

60631225P

LANDSCAPING PLAN

MINERAL POINT ROAD WIDENED SIDEWALK


CITY OF MADISON

CITY OF MADISON, DANE COUNTY, WI

CONTRACT NO: 60631225C

60631225P

L-1

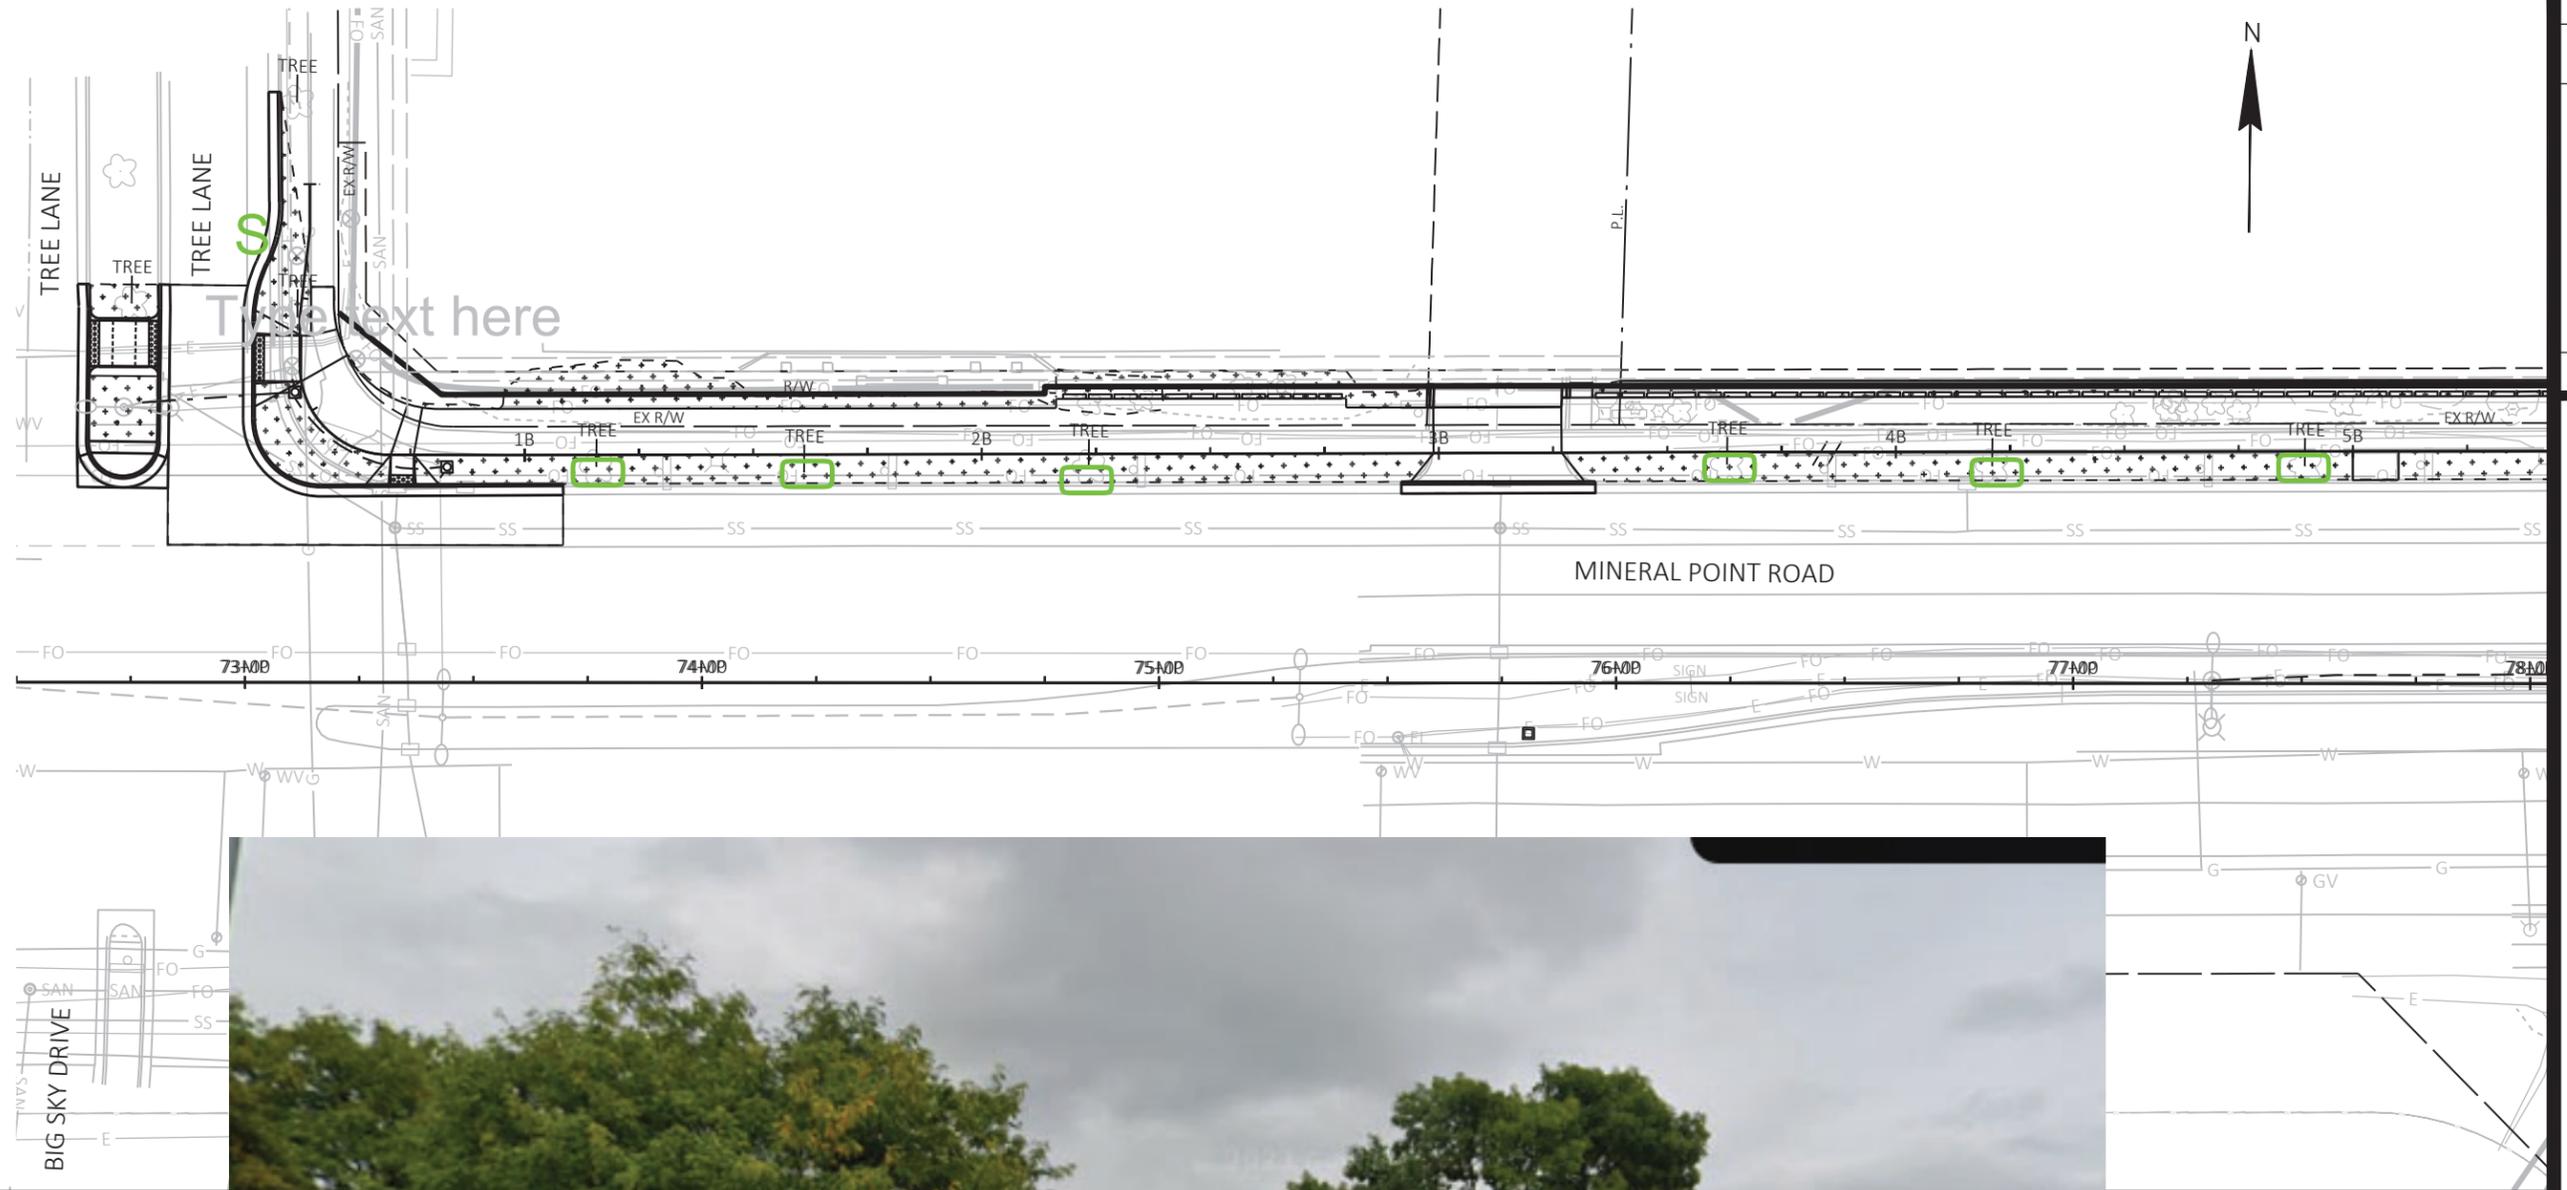

Trees Preserved


MARK	REVISION	DATE	BY
	Designed By: AECOM	Date: 2023-10-10	60631225P
	Scale: 1 IN:40 FT		

60631225P
 LANDSCAPING PLAN
 MINERAL POINT ROAD WIDENED SIDEWALK
 CITY OF MADISON
 CITY OF MADISON, DANE COUNTY, WI
 CONTRACT NO: 60631225C



60631225P

L-2

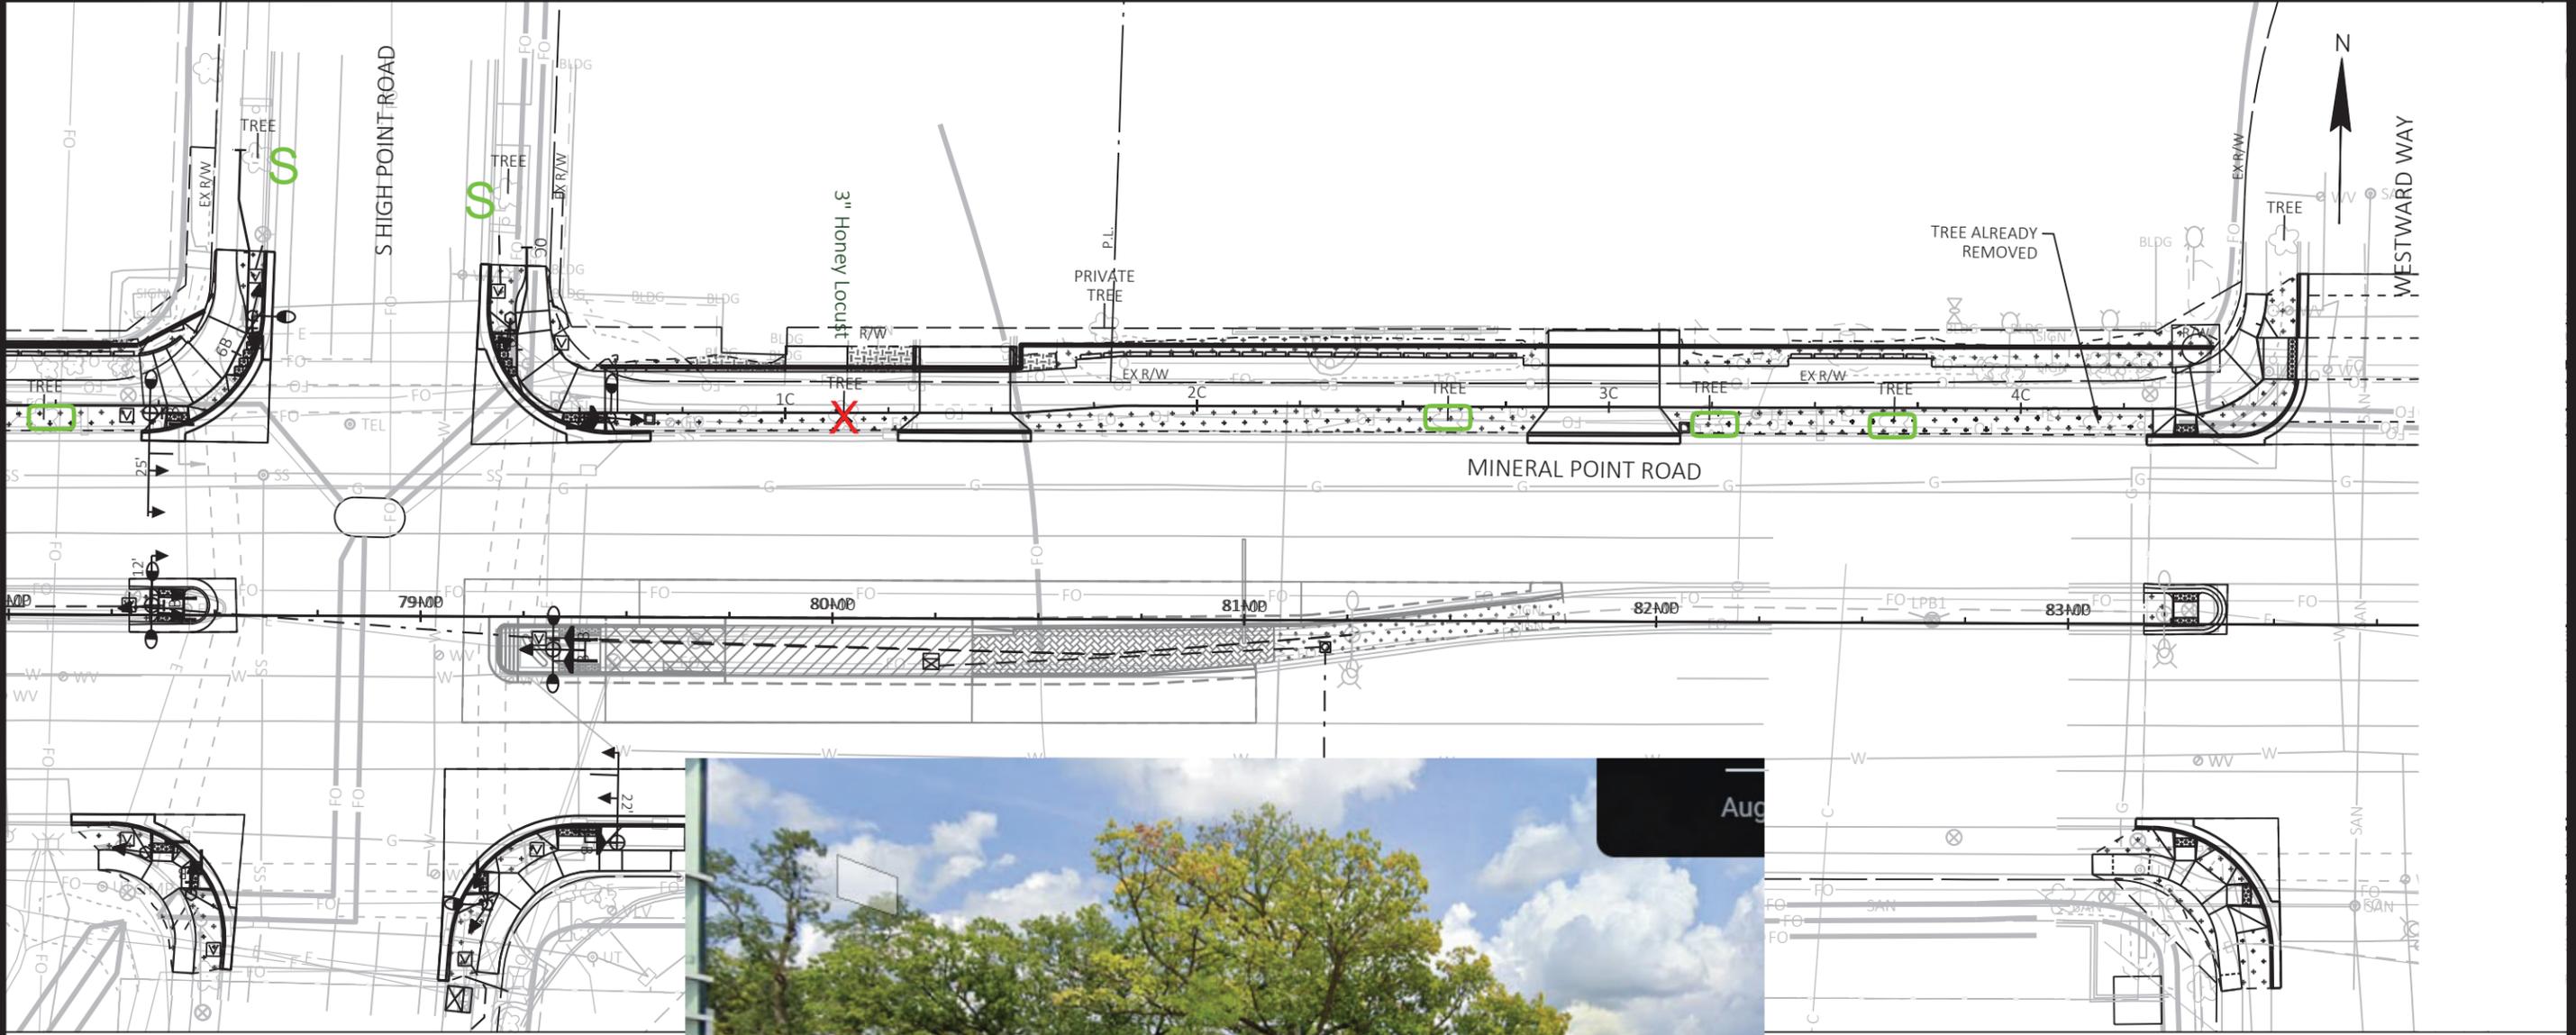

Tree Removed



MARK	REVISION	DATE	BY
60631225P	Designed By: AECOM	Date: 2023-10-10	Scale: 1 IN=40 FT

60631225P
 LANDSCAPING PLAN
 MINERAL POINT ROAD WIDENED SIDEWALK
 CITY OF MADISON
 CITY OF MADISON, DANE COUNTY, WI
 CONTRACT NO: 60631225C



60631225P

L-3

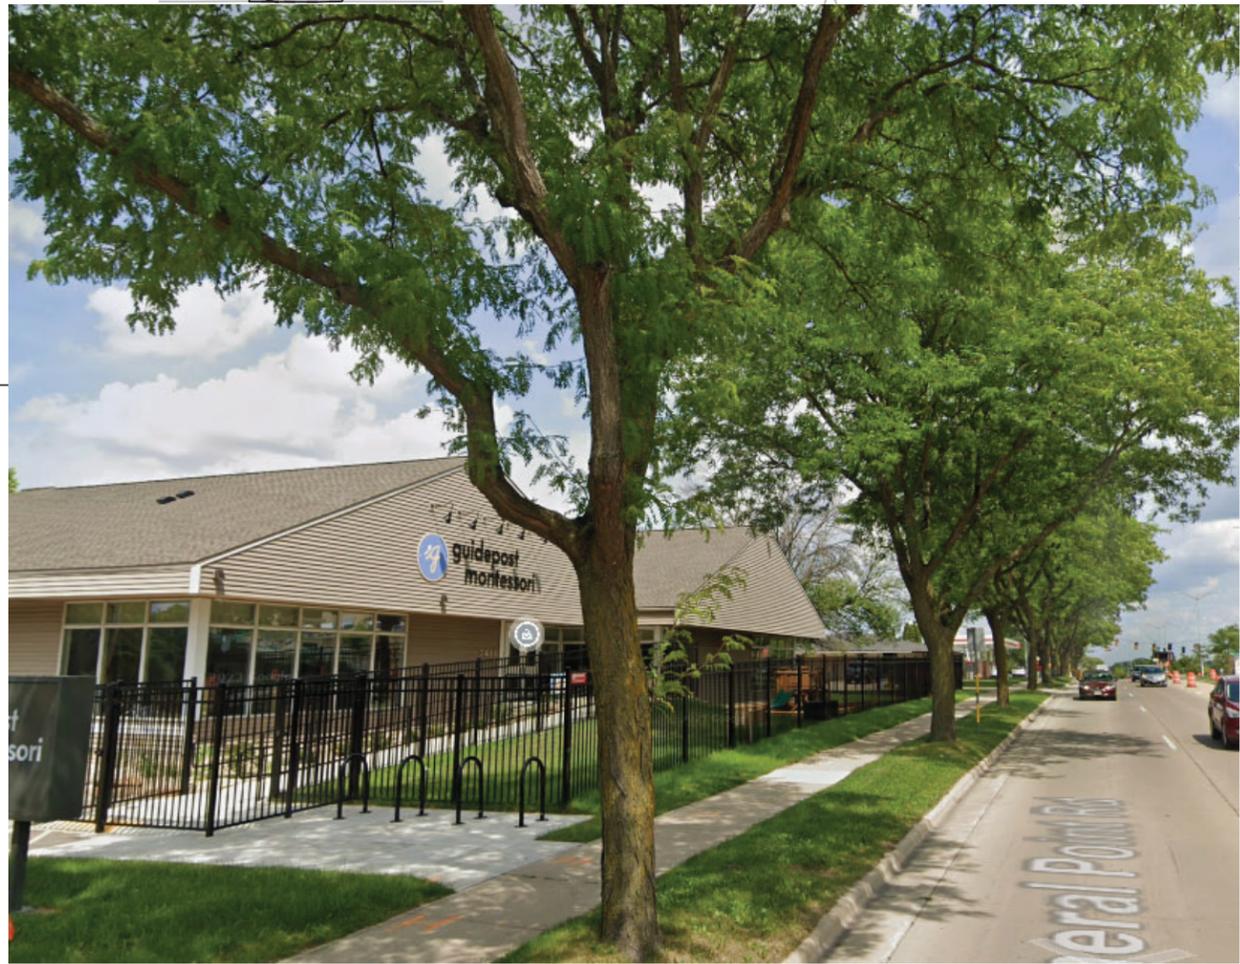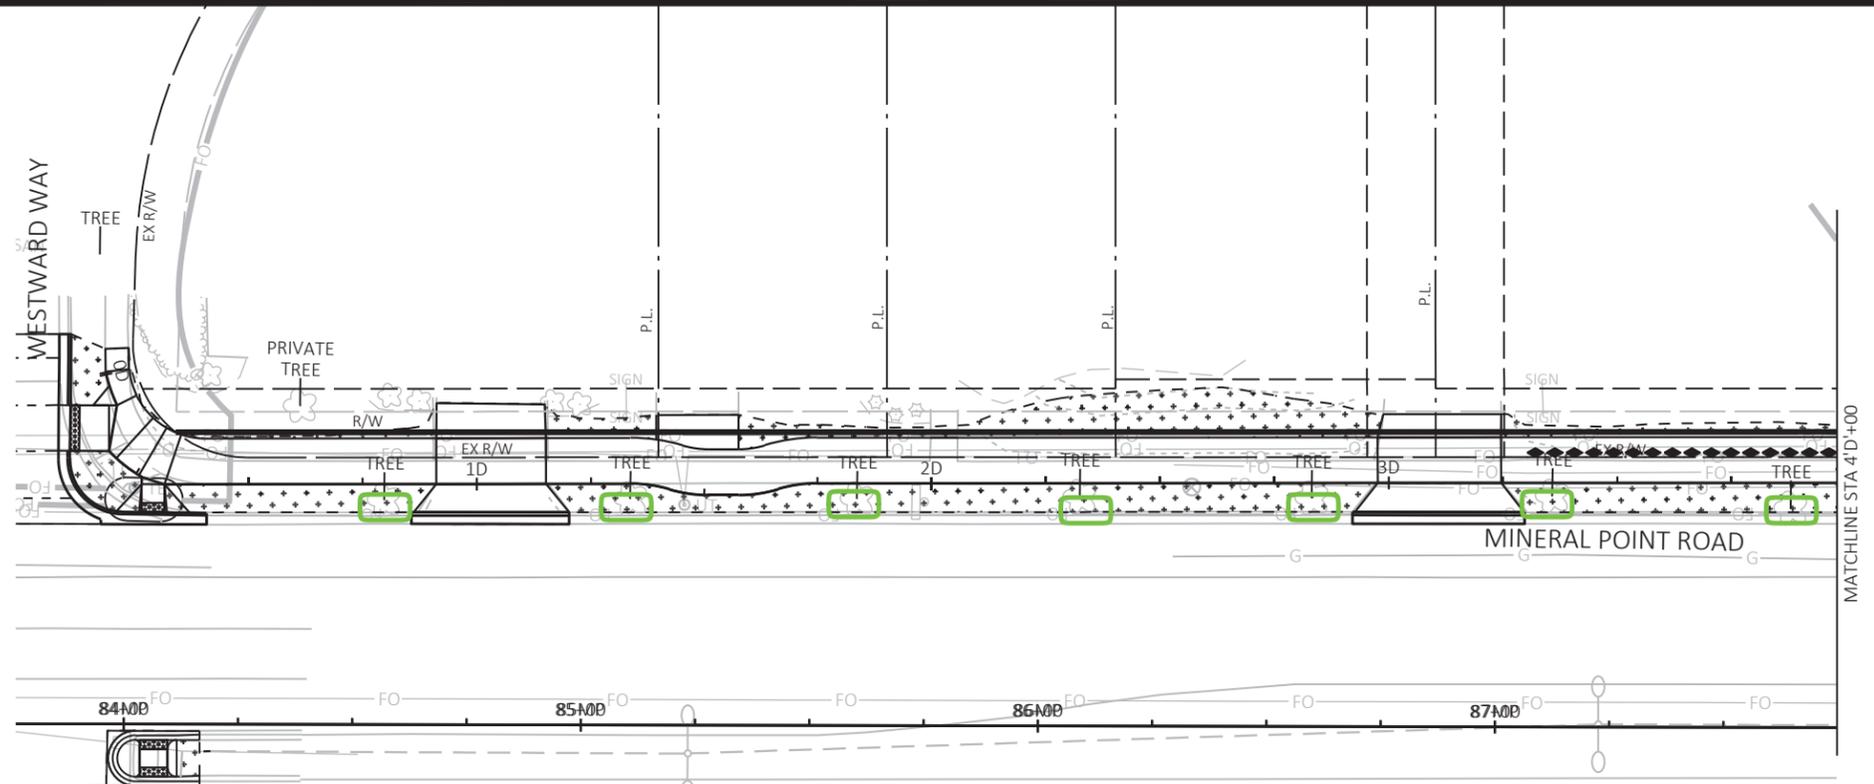

Trees Preserved


MARK	REVISION	DATE	BY

60631225P
 CITY OF MADISON, DANE COUNTY, WI
 MINERAL POINT ROAD WIDENED SIDEWALK
 CITY OF MADISON
 CONTRACT NO: 60631225C



60631225P

L-4

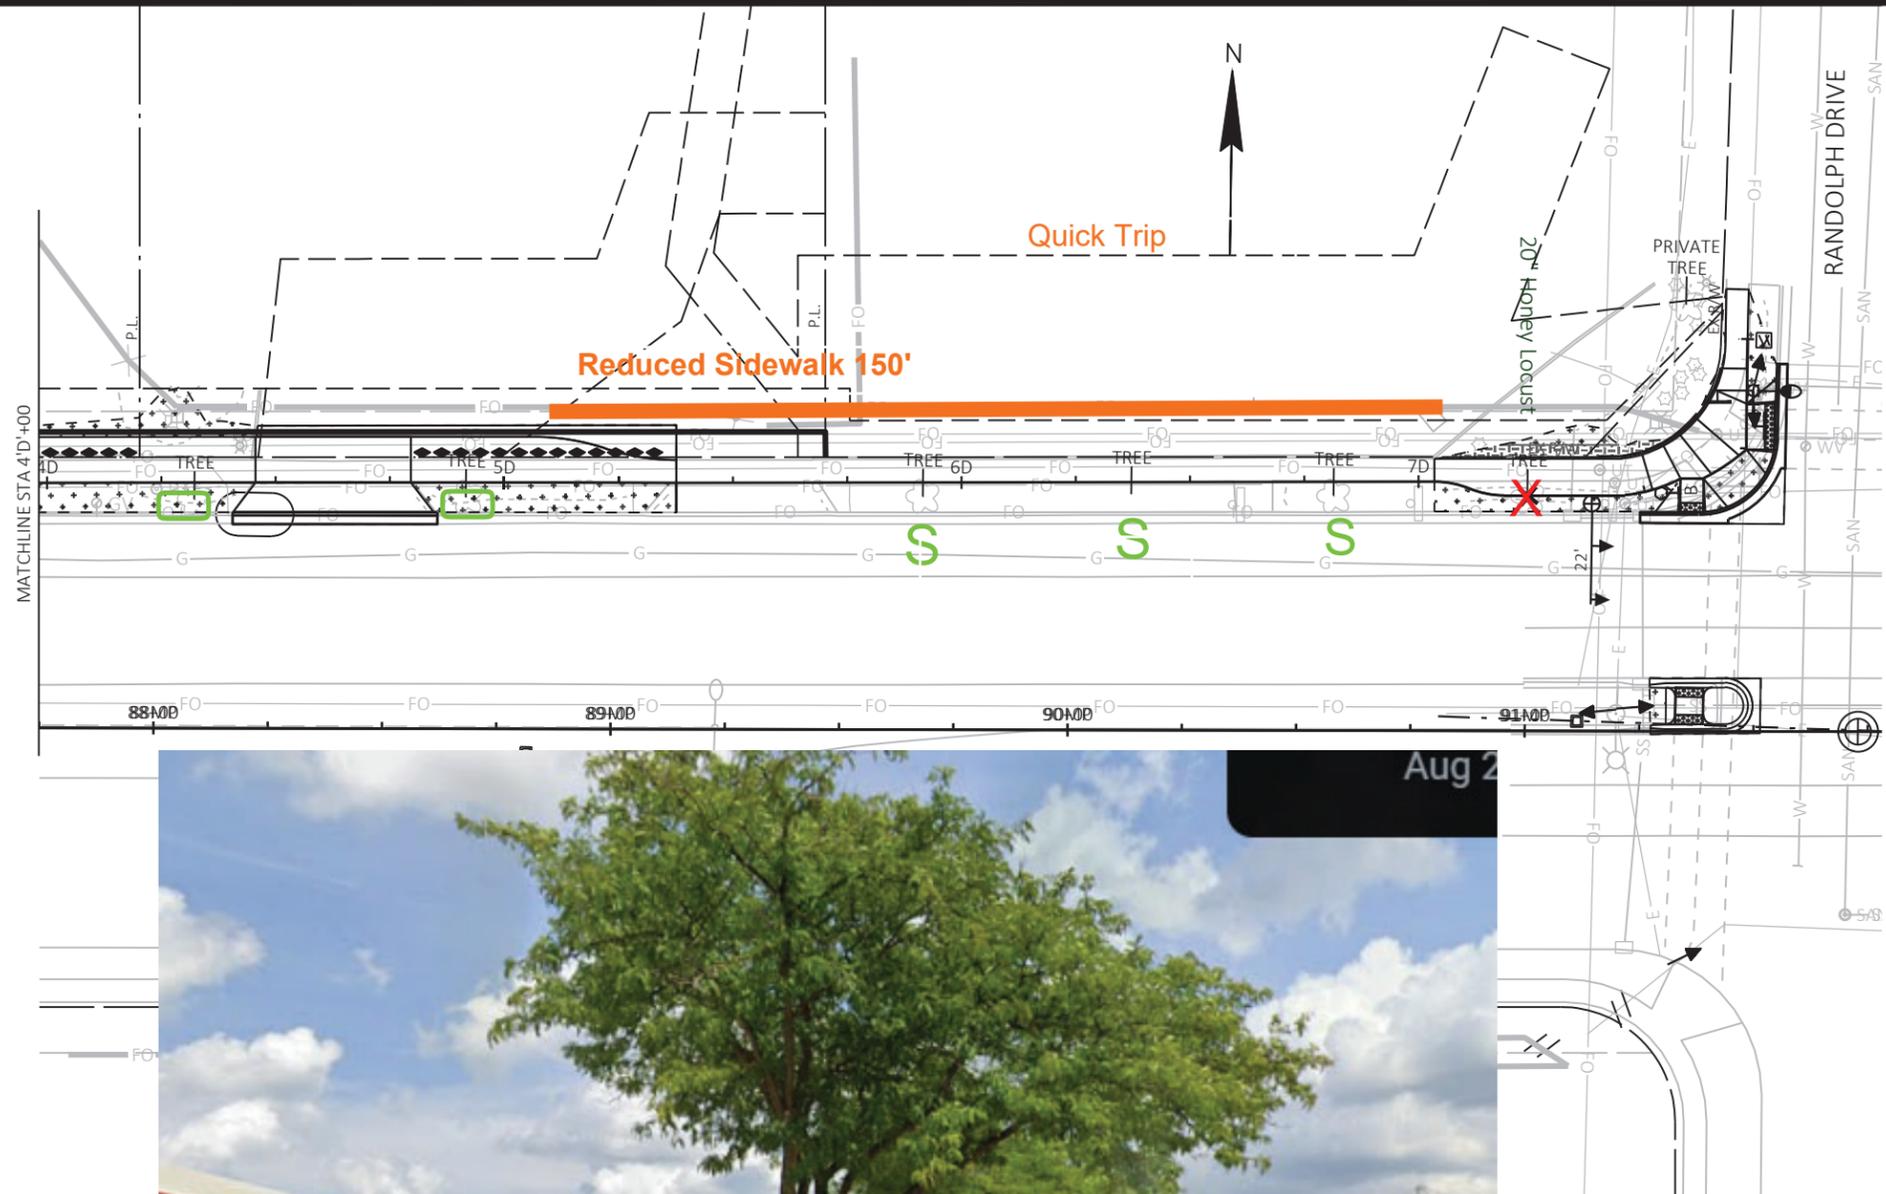

Trees Preserved



Tree Removed

MARK	REVISION	DATE	BY
	Designed By: AECOM	2023-10-10	
	60631225P		

60631225P
 CITY OF MADISON, DANE COUNTY, WI
 CONTRACT NO: 60631225C

LANDSCAPING PLAN
 MINERAL POINT ROAD WIDENED SIDEWALK
 CITY OF MADISON





60631225P

L-5



Trees with Options

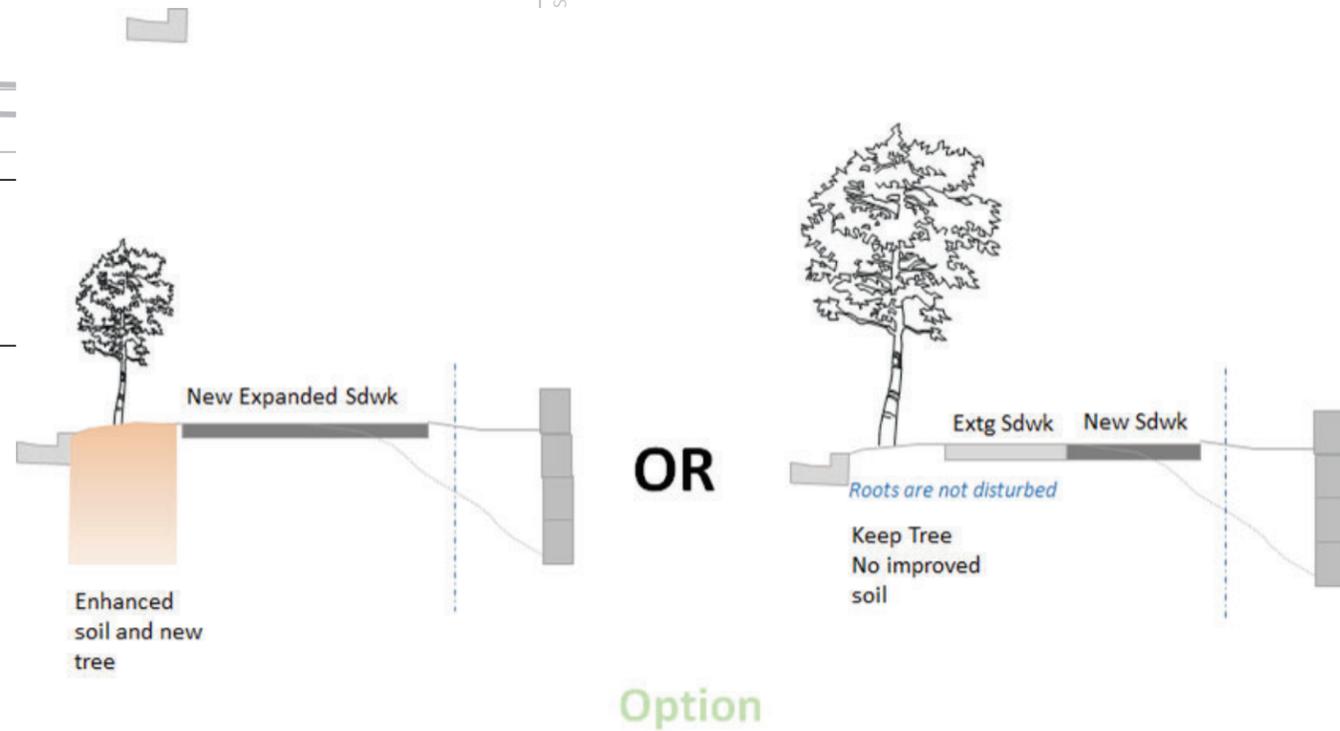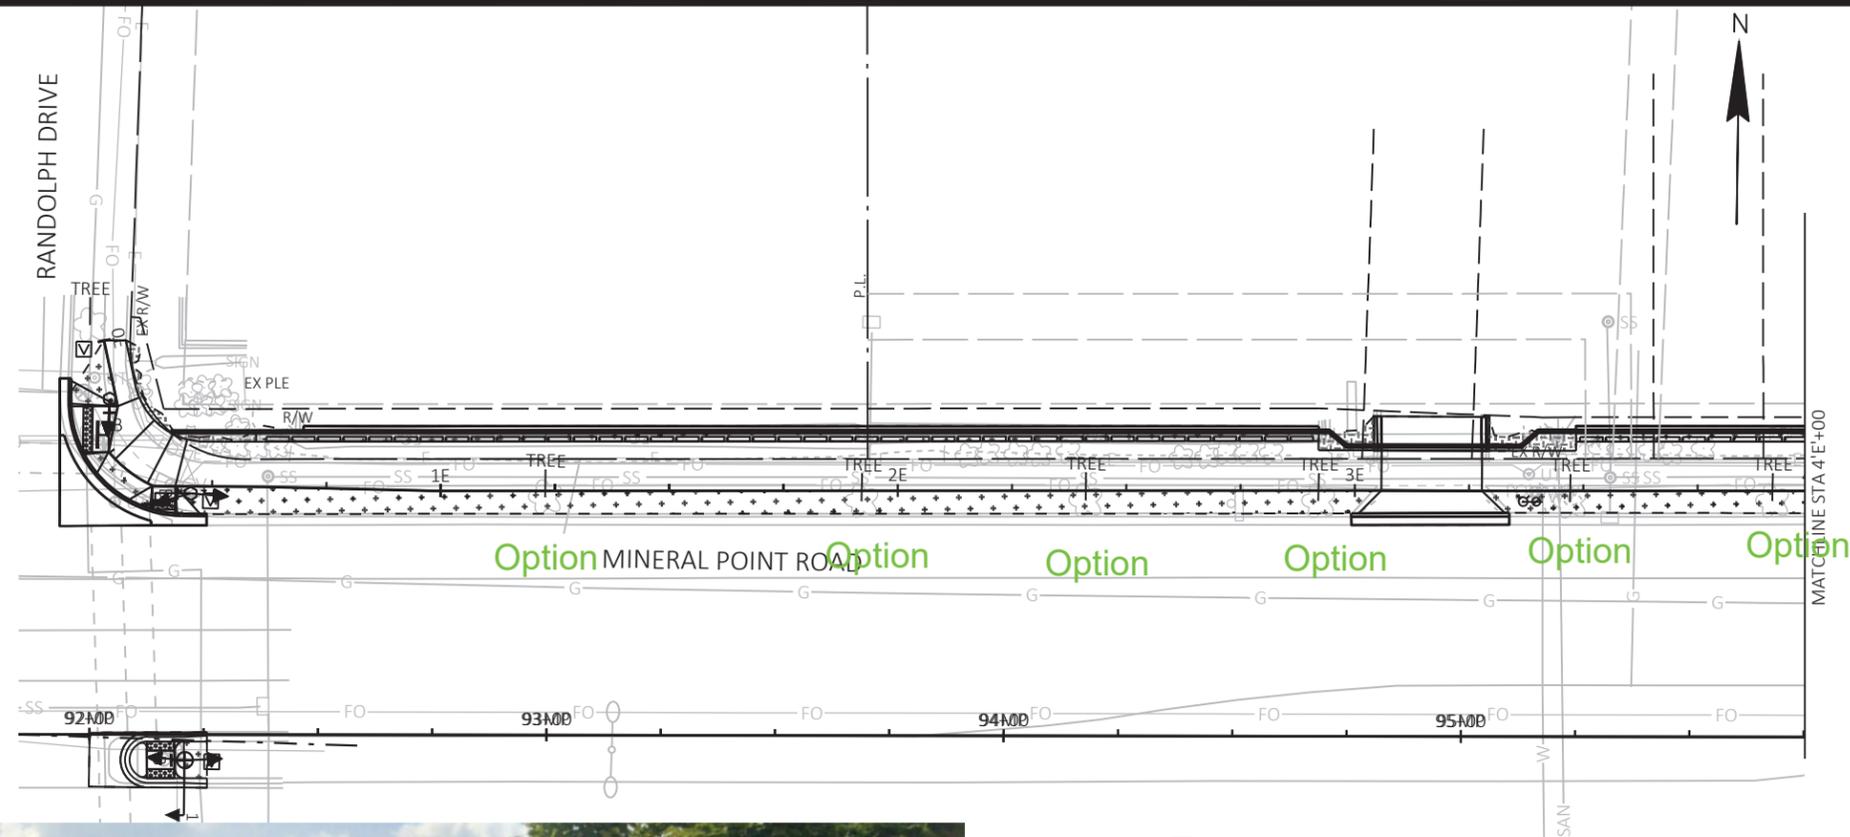


MARK	REVISION	DATE	BY
60631225P	Designed By: AECOM	2023-10-10	

60631225P
 CITY OF MADISON, DANE COUNTY, WI
 MINERAL POINT ROAD WIDENED SIDEWALK
 CITY OF MADISON
 CONTRACT NO: 60631225C



60631225P


L-6

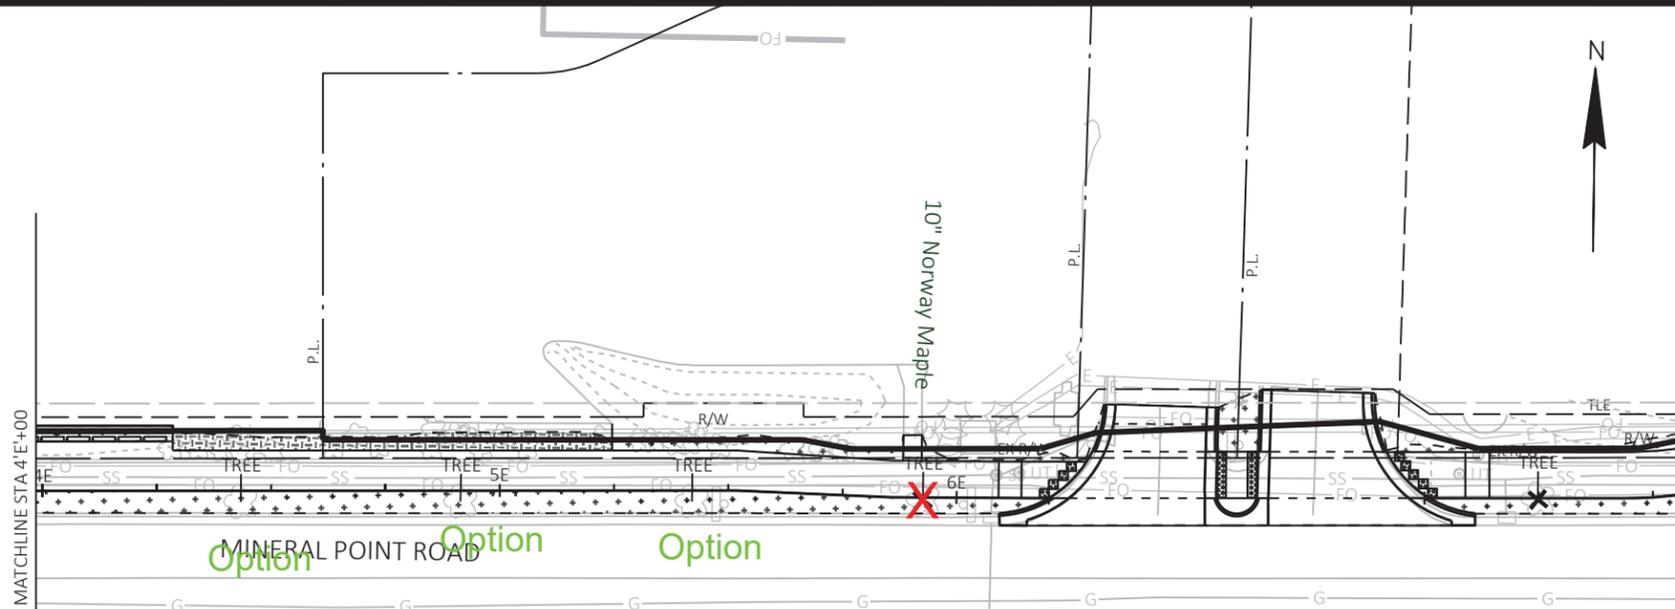

Tree removed



Trees with Options

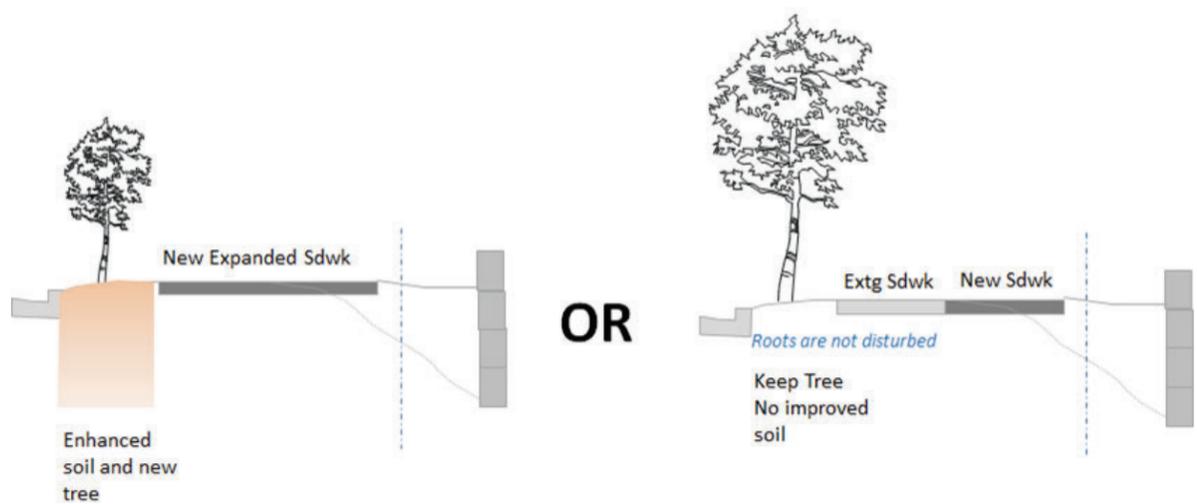


Option

MARK	REVISION	DATE	BY
	Designed By: AECOM	2023-10-10	
	60631225P		

60631225P
 CITY OF MADISON, DANE COUNTY, WI
 CONTRACT NO: 60631225C



60631225P

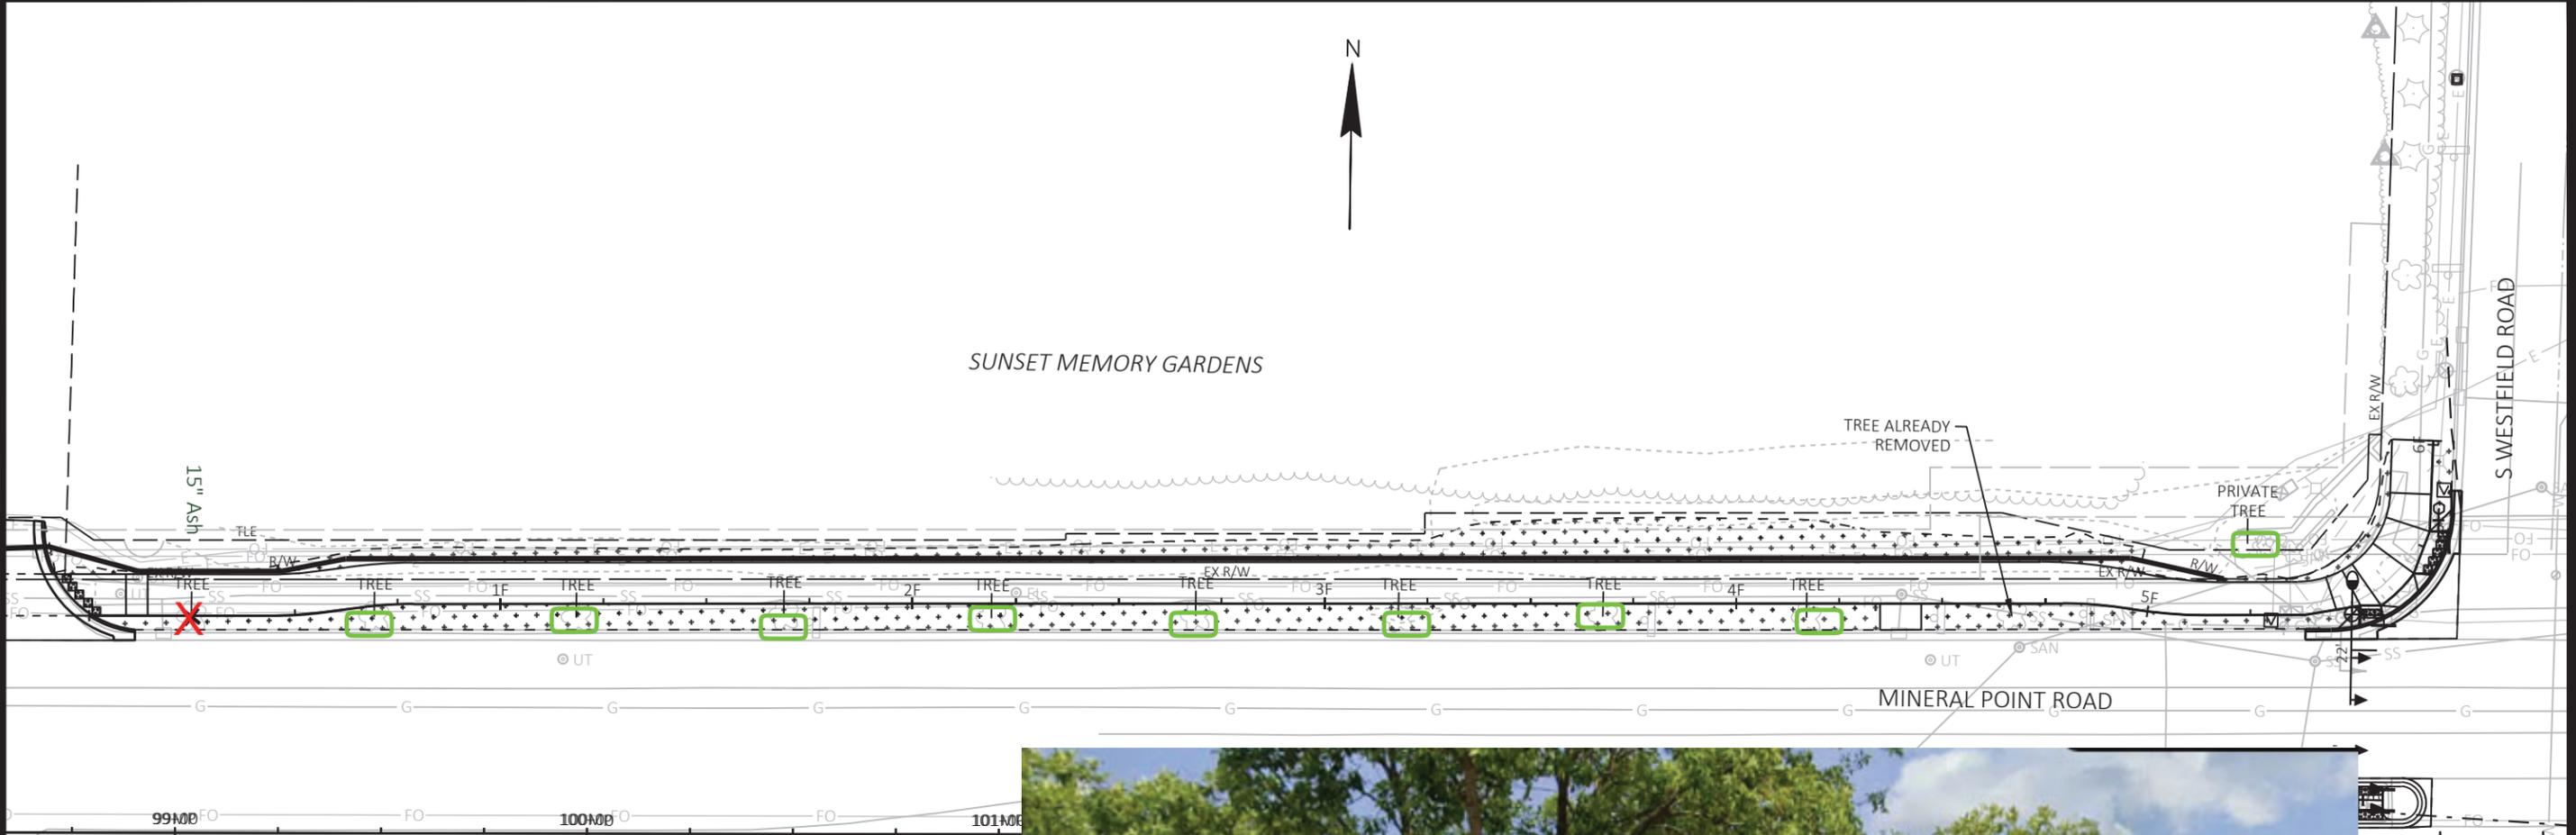

Tree removed



Trees Preserved

MARK	REVISION	DATE	BY
60631225P	Designed By: AECOM	2023-10-10	Scale: 1 IN=40 FT


60631225P
 CITY OF MADISON, DANE COUNTY, WI
 CONTRACT NO: 60631225C

LANDSCAPING PLAN
 MINERAL POINT ROAD WIDENED SIDEWALK
 CITY OF MADISON




60631225P

L-8

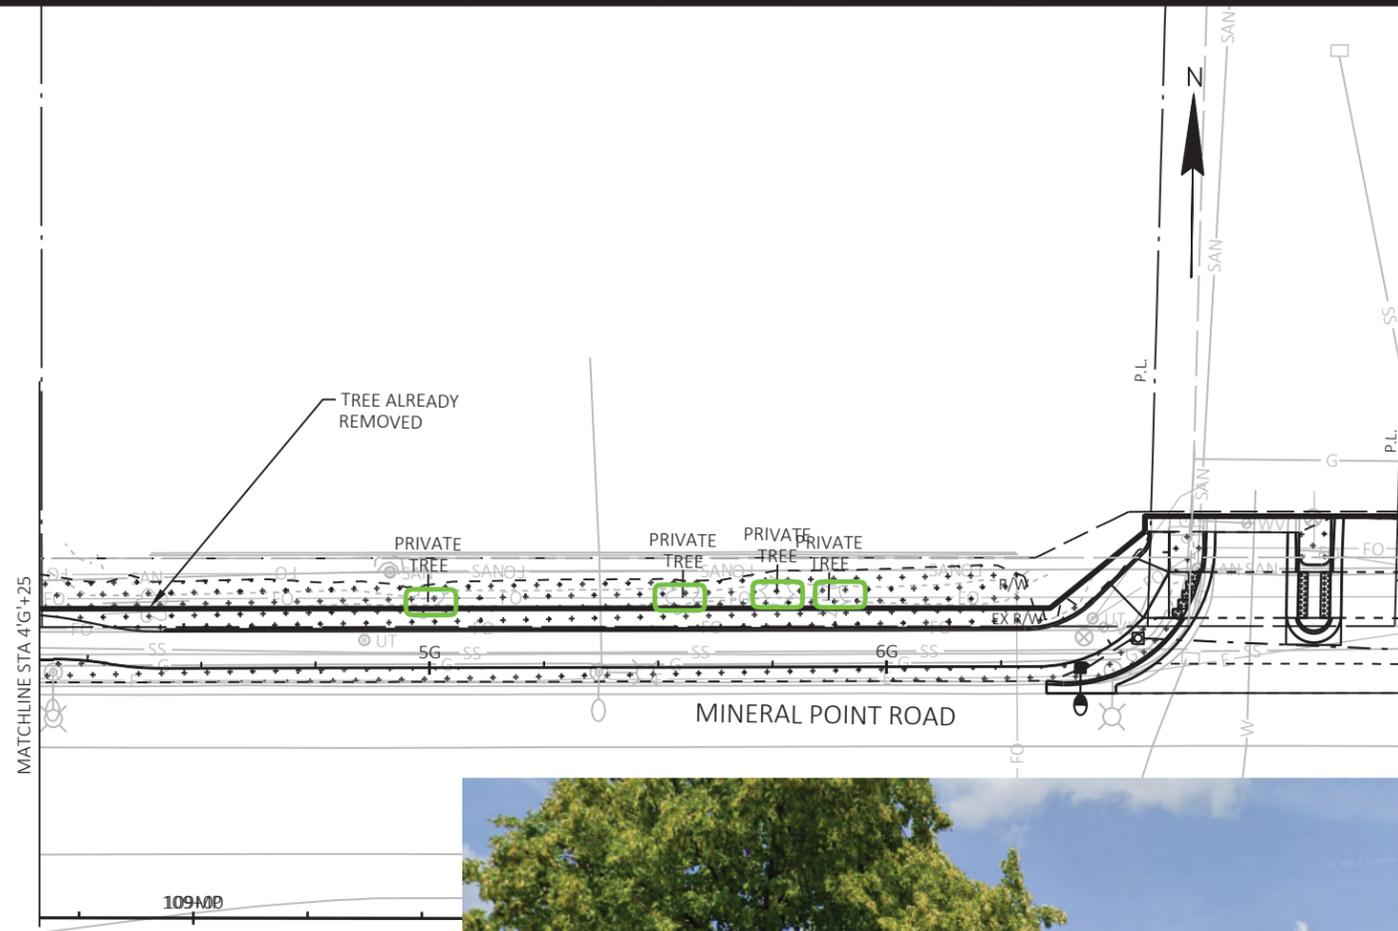

Trees Preserved

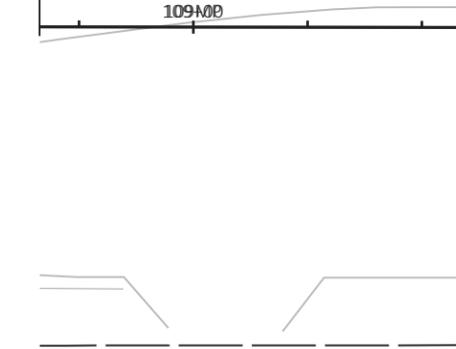


MARK	REVISION	DATE	BY
60631225P	Designed By: AECOM	2023-10-10	Scale: 1 IN:40 FT

60631225P
 LANDSCAPING PLAN
 MINERAL POINT ROAD WIDENED SIDEWALK
 CITY OF MADISON
 CITY OF MADISON, DANE COUNTY, WI
 CONTRACT NO: 60631225C




60631225P
 L-10

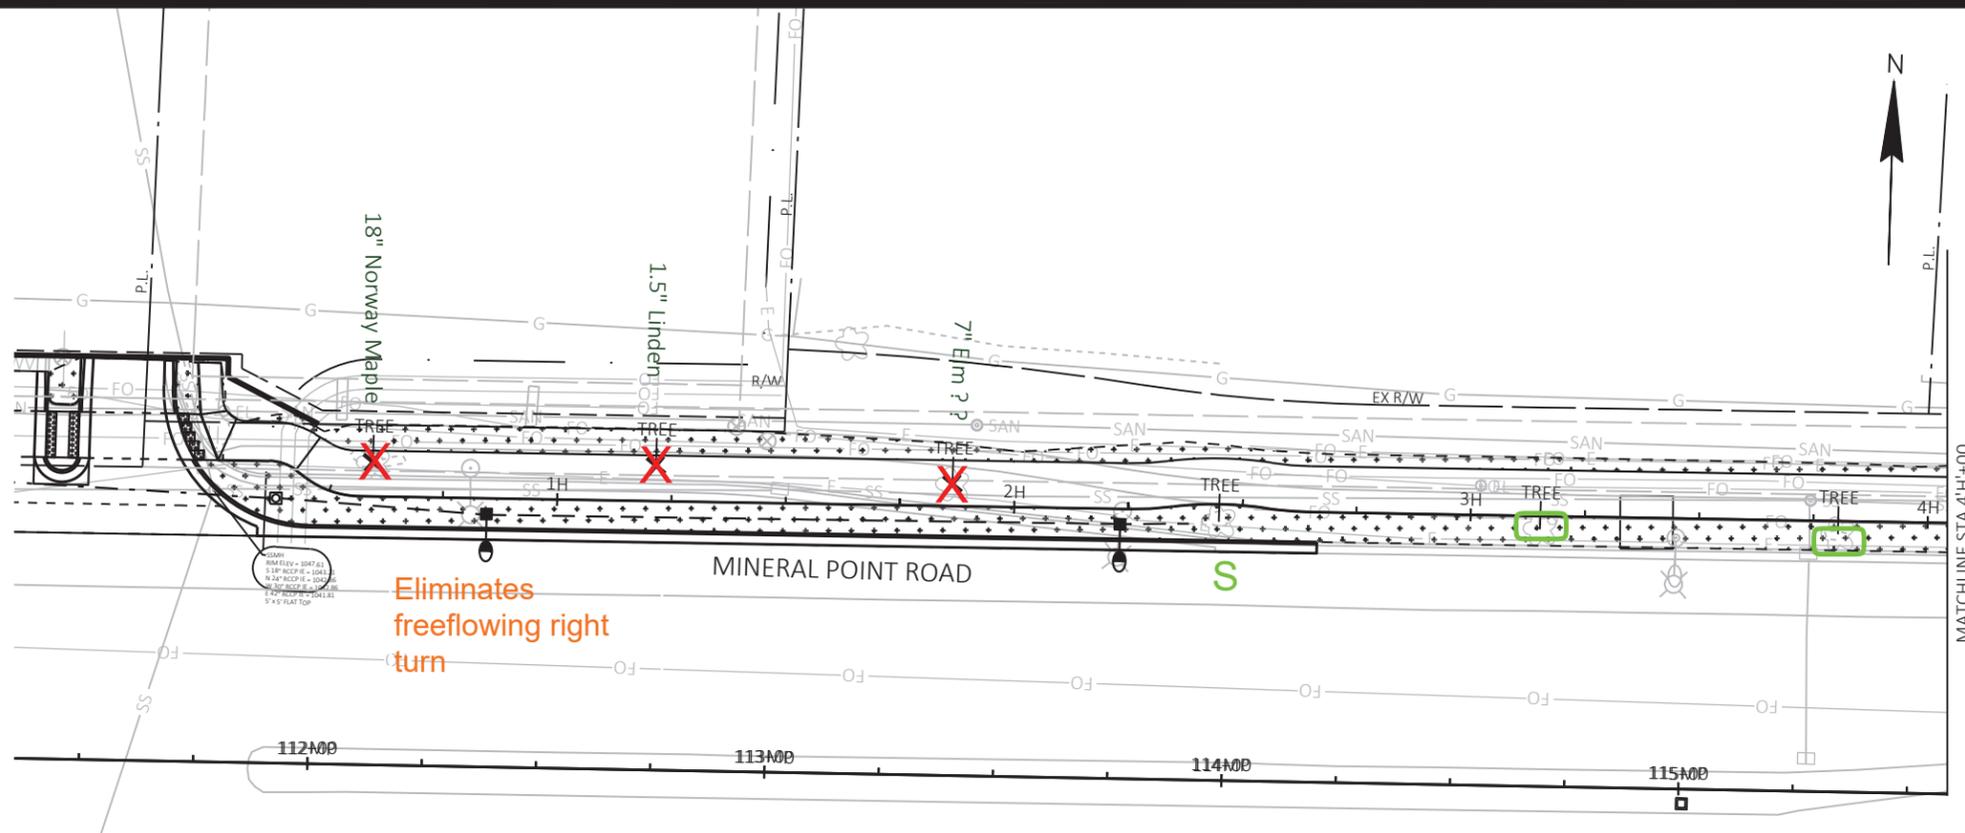

Eliminates
freeflowing right
turn



Tree Removed

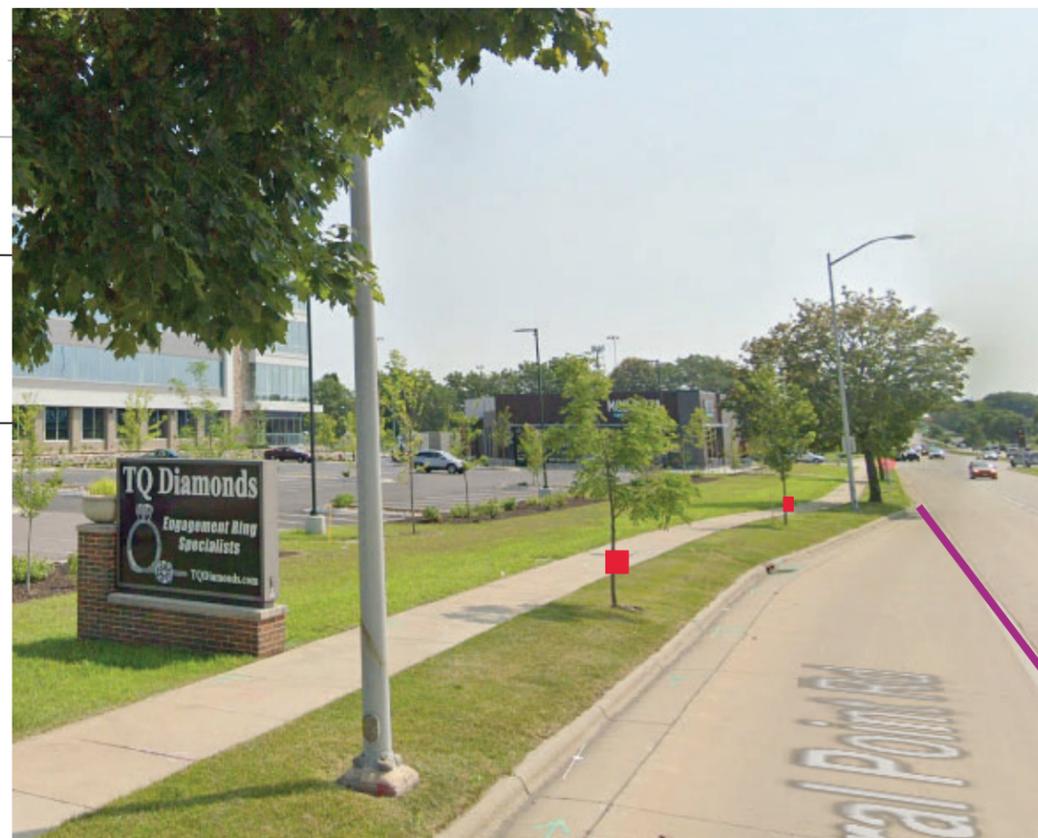


Tree Removed

MARK	REVISION	DATE	BY

60631225P
 LANDSCAPING PLAN
 MINERAL POINT ROAD WIDENED SIDEWALK
 CITY OF MADISON
 CONTRACT NO: 60631225C



60631225P
 L-11

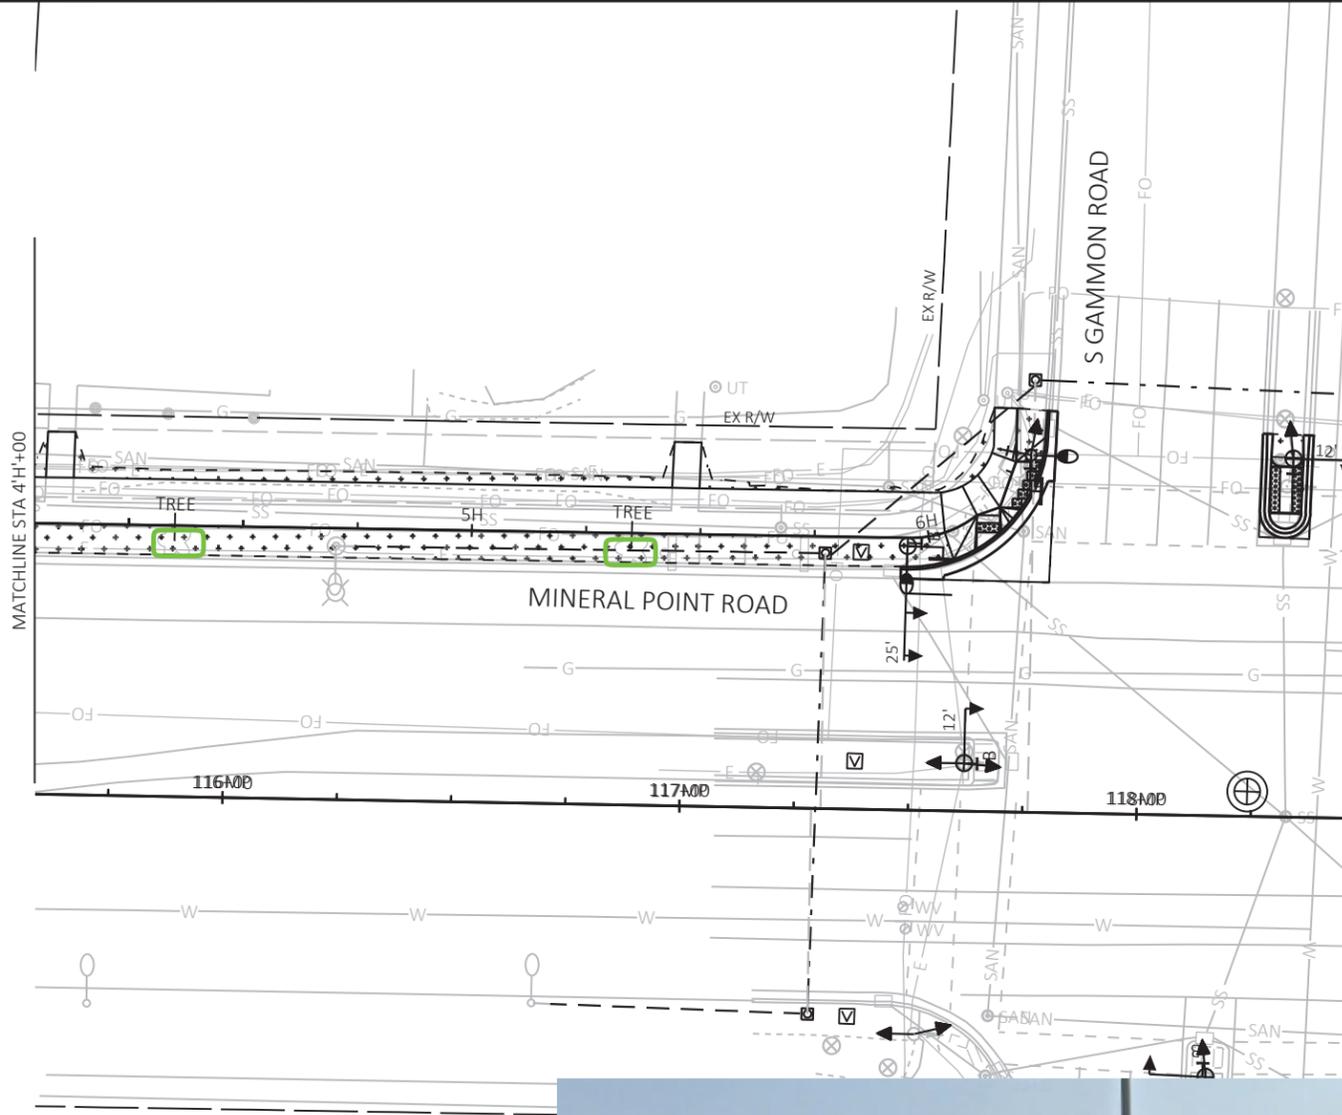

Trees Preserved


MARK	REVISION	DATE	BY

60631225P
 CITY OF MADISON, DANE COUNTY, WI
 CONTRACT NO: 60631225C

LANDSCAPING PLAN
 MINERAL POINT ROAD WIDENED SIDEWALK
 CITY OF MADISON



60631225P
 L-12

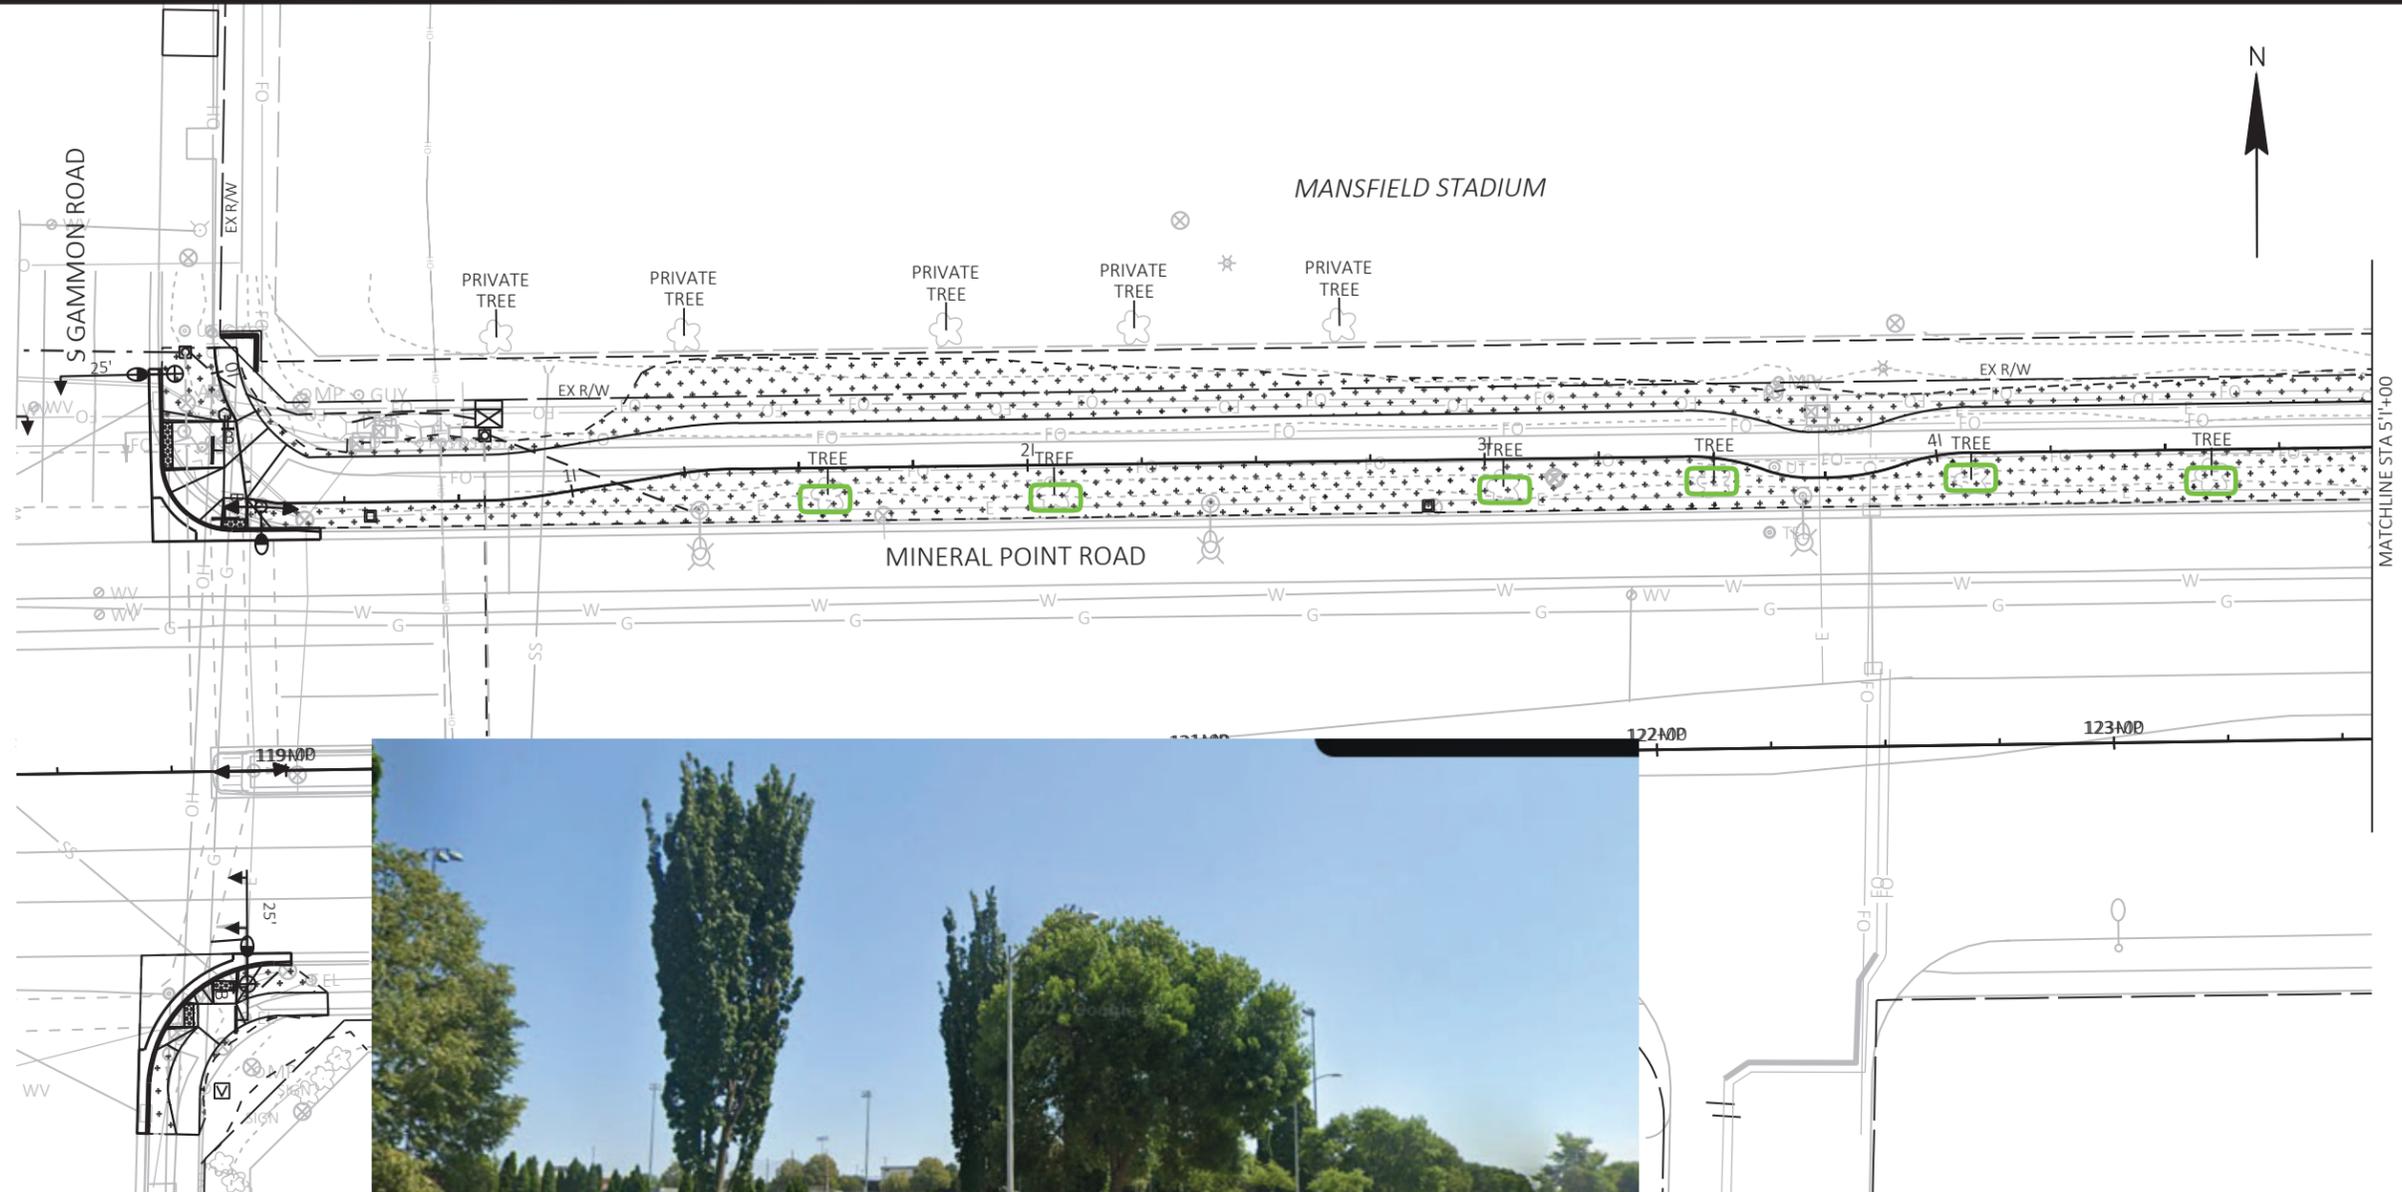


Trees Preserved

MARK	REVISION	DATE	BY
	Designed By: AECOM	Date: 2023-10-10	
	60631225P		

60631225P
 LANDSCAPING PLAN
 MINERAL POINT ROAD WIDENED SIDEWALK
 CITY OF MADISON
 CITY OF MADISON, DANE COUNTY, WI
 CONTRACT NO: 60631225C



60631225P
 L-13

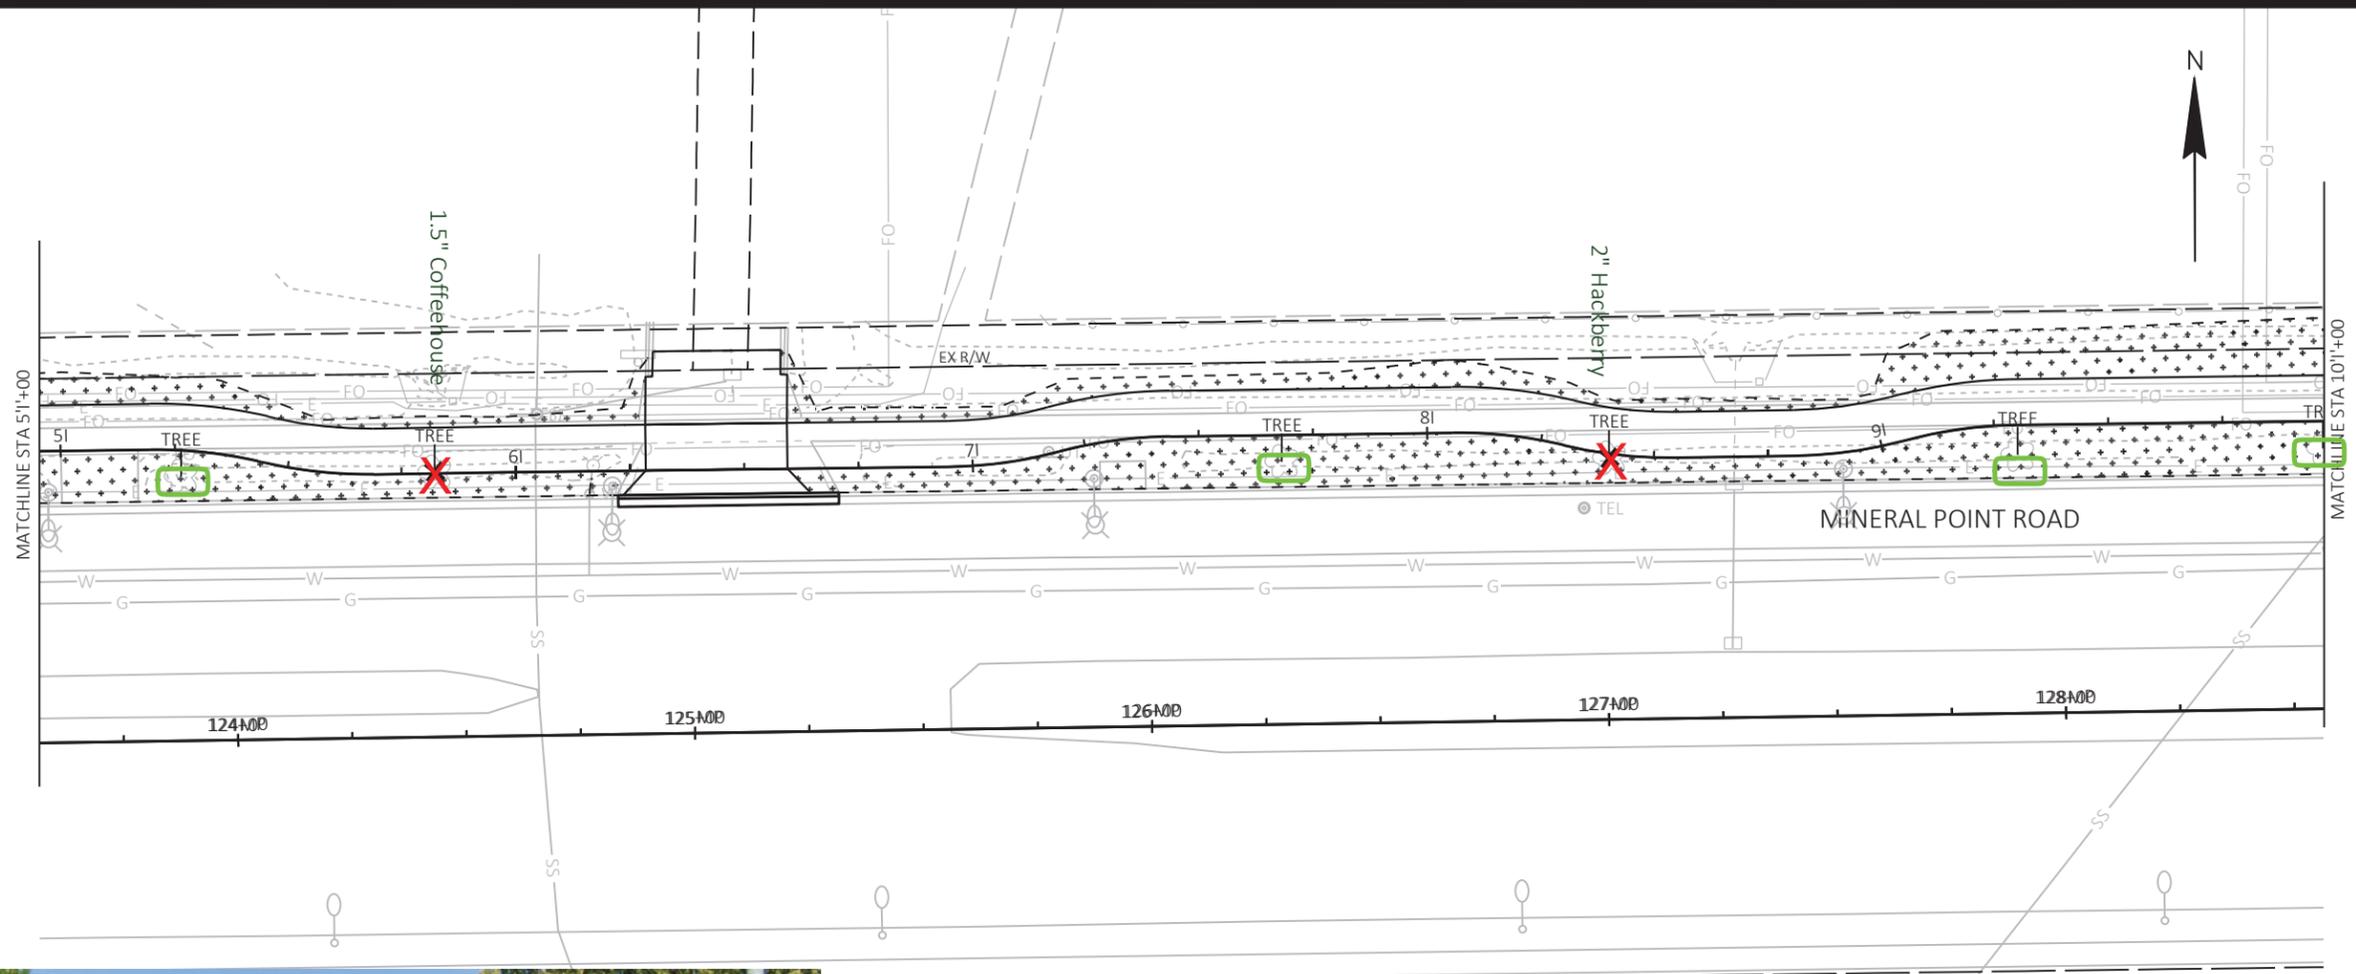

Small Tree Removed



Small Tree Removed

MARK	REVISION	DATE	BY
	Designed By: AECOM	2023-10-10	
	60631225P		

60631225P
 CITY OF MADISON, DANE COUNTY, WI
 CONTRACT NO: 60631225C


LANDSCAPING PLAN
 MINERAL POINT ROAD WIDENED SIDEWALK
 CITY OF MADISON



60631225P

L-14

FILE NAME : C:\P\WORKING\AECOM_DS20_NA_2019\CAMERON.ENTWISTLE@AECOM.COM\00190957\050101_TREE_EXHIBIT.DWG
 LAST PLOT DATE : 2023-10-10
 LAYOUT NAME - 1(2)

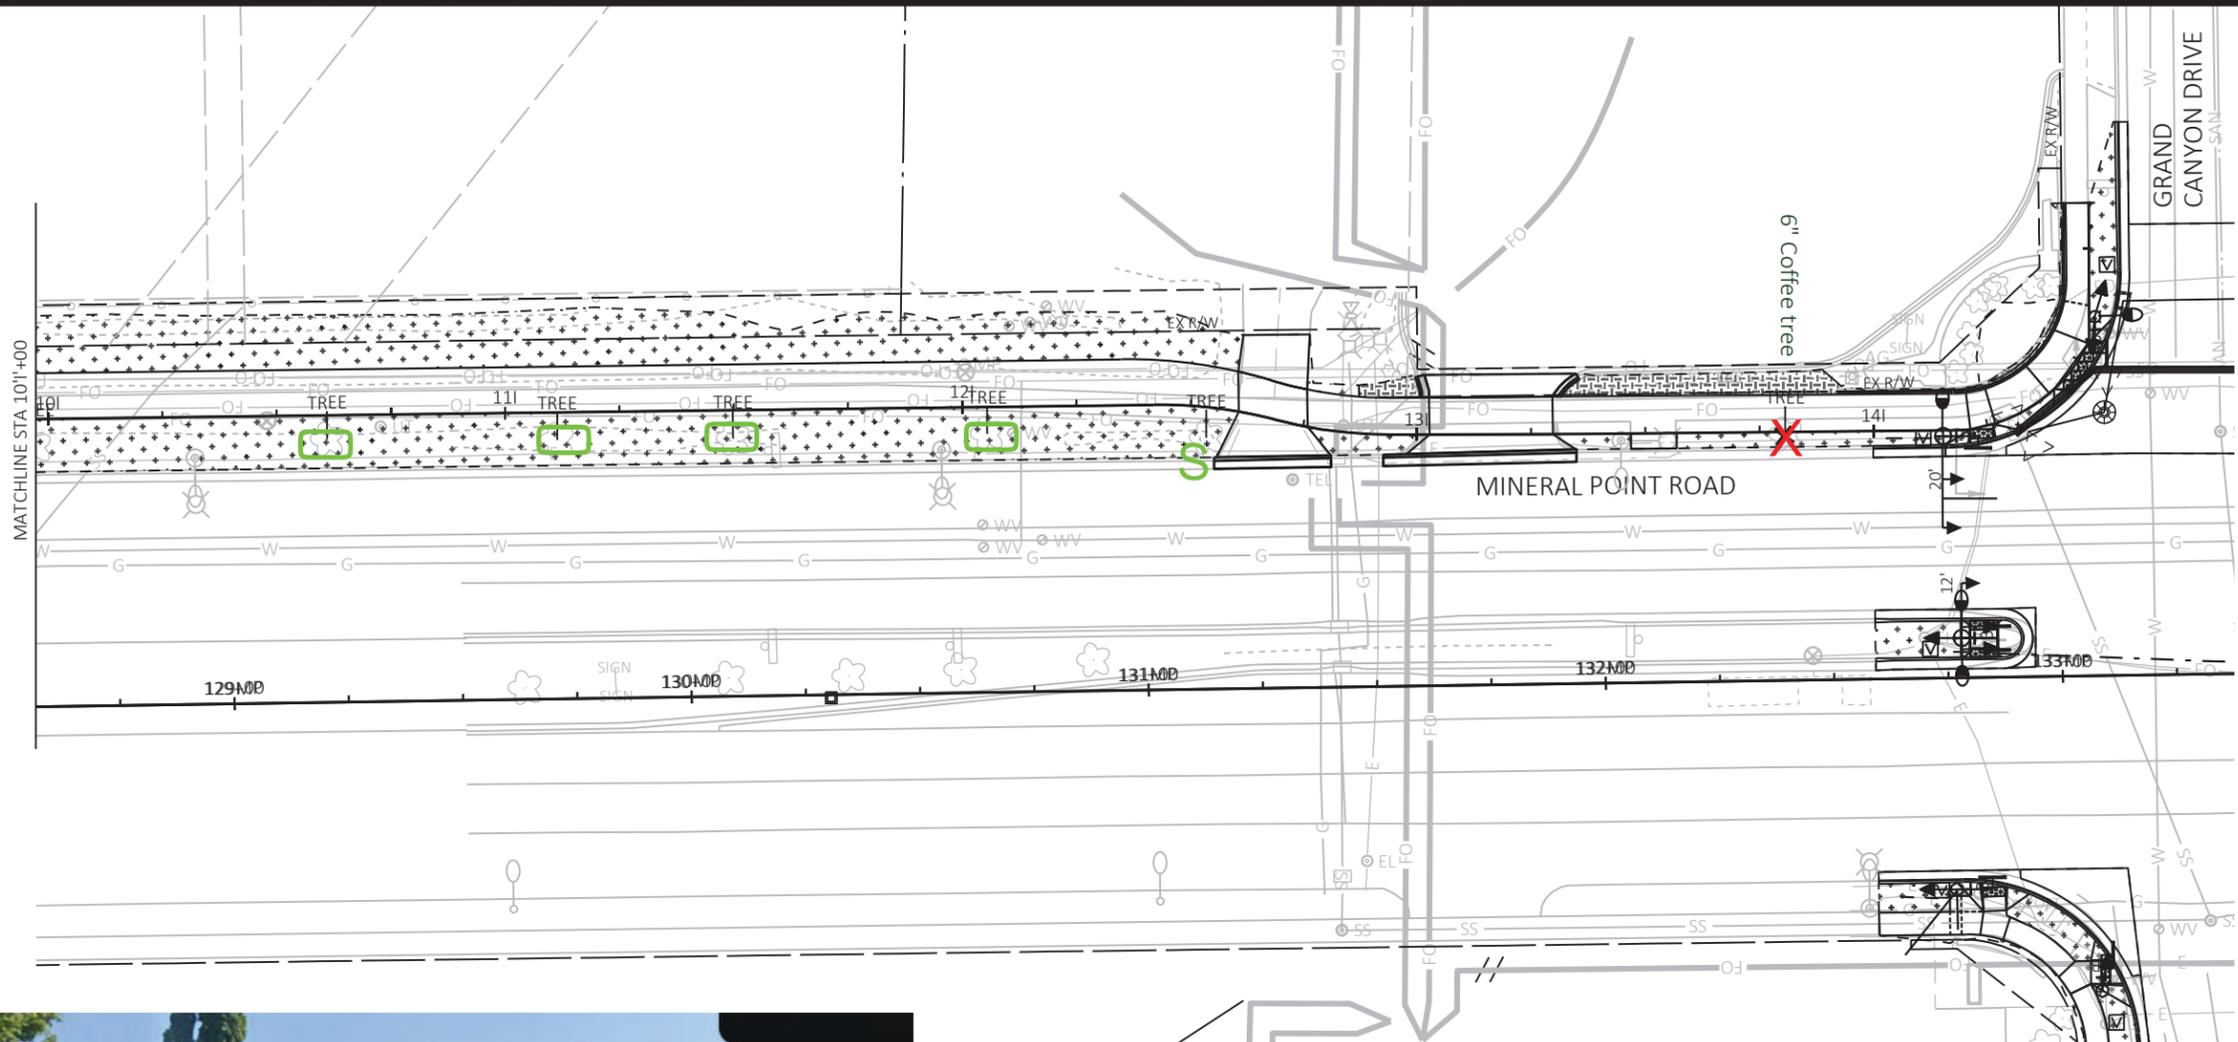

Trees Preserved



Tree Removed


MARK	REVISION	DATE	BY
	Designed By: AECOM	2023-10-10	
	60631225P		

60631225P
 CITY OF MADISON, DANE COUNTY, WI
 CONTRACT NO: 60631225C



60631225P

L-15

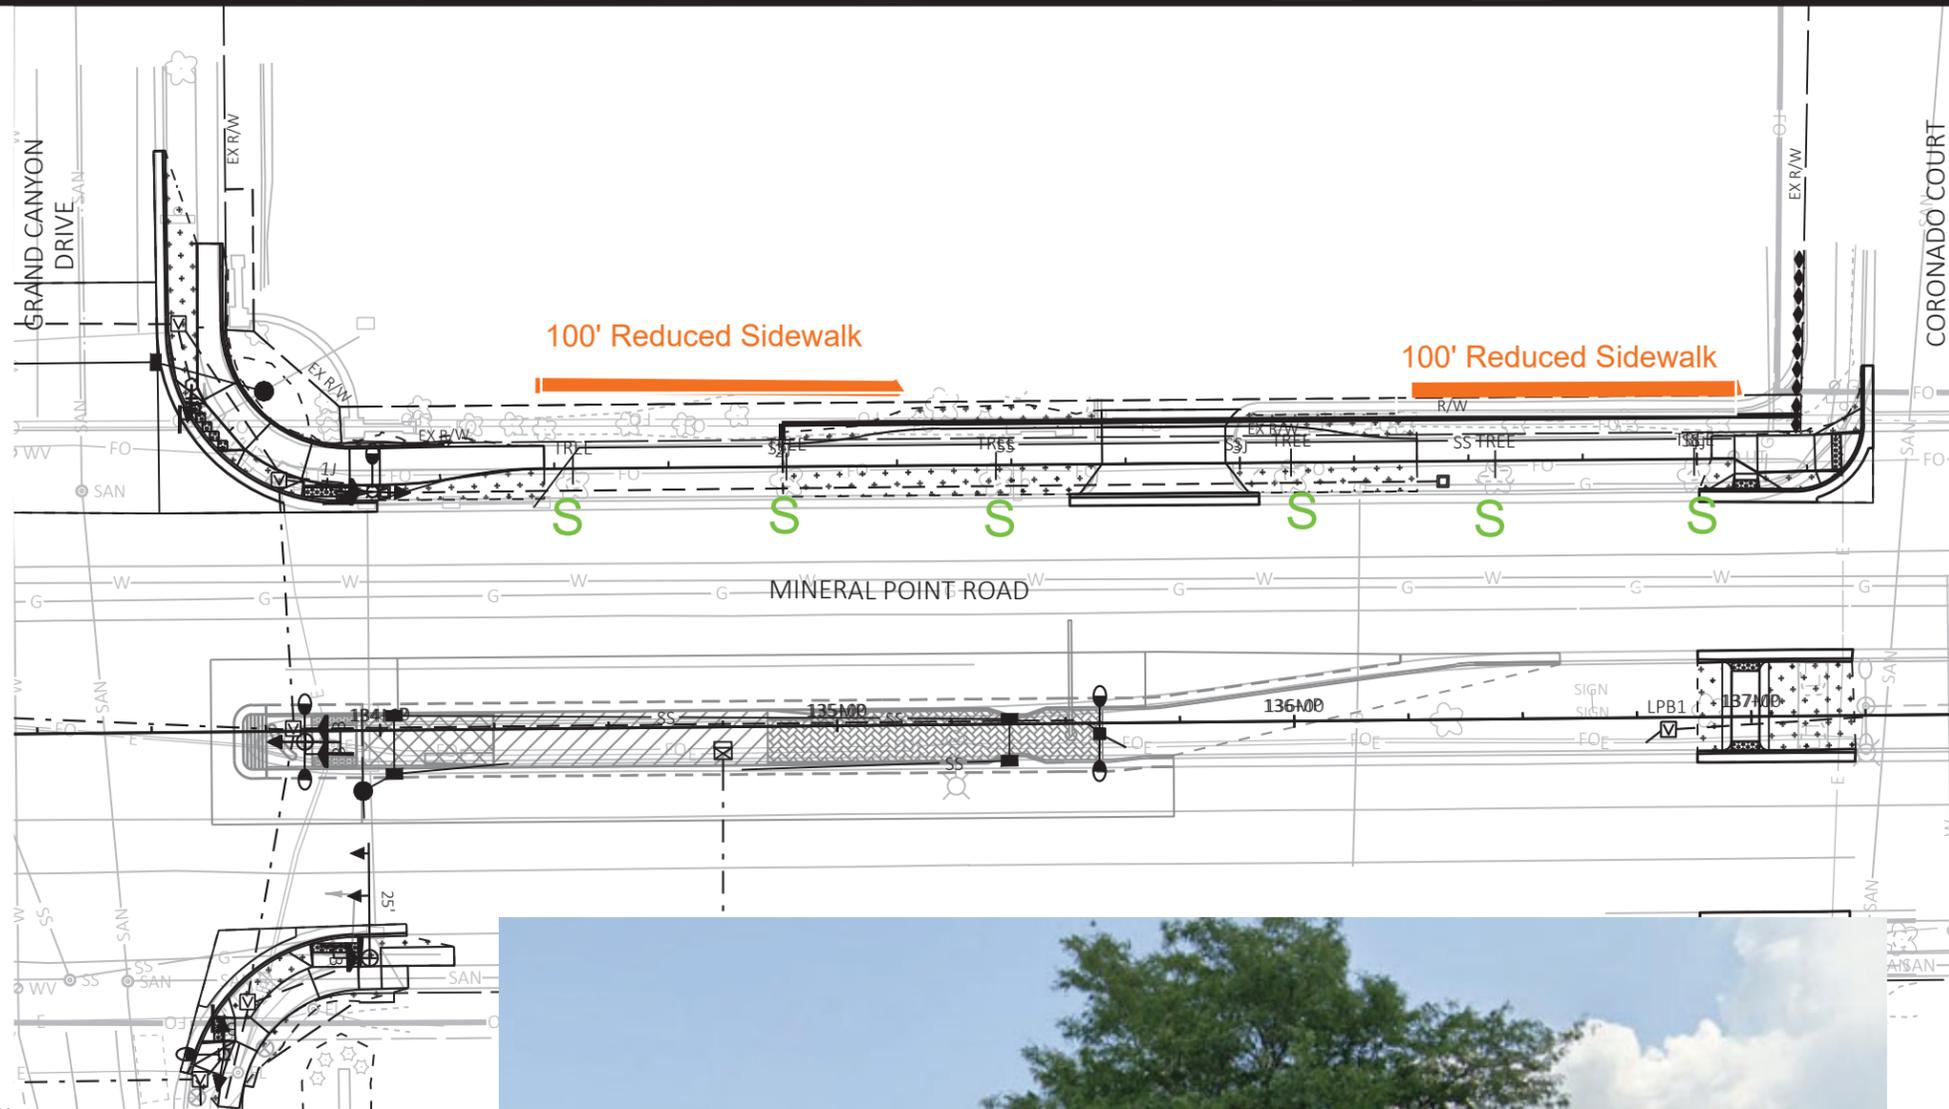

Trees Preserved



MARK	REVISION	DATE	BY
60631225P	Designed By: AECOM	2023-10-10	

60631225P
 CITY OF MADISON, DANE COUNTY, WI
 CONTRACT NO: 60631225C

LANDSCAPING PLAN
 MINERAL POINT ROAD WIDENED SIDEWALK
 CITY OF MADISON

60631225P
 L-16



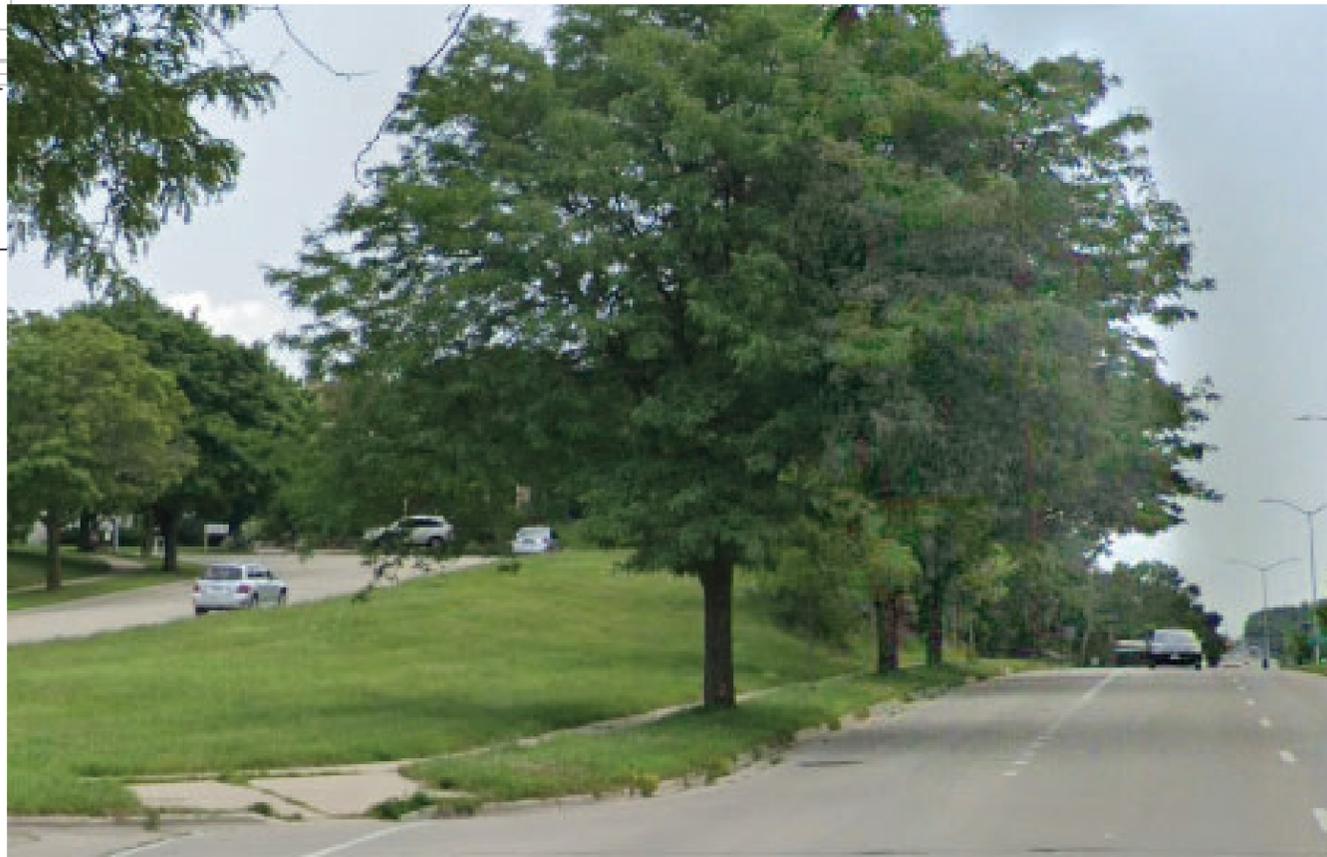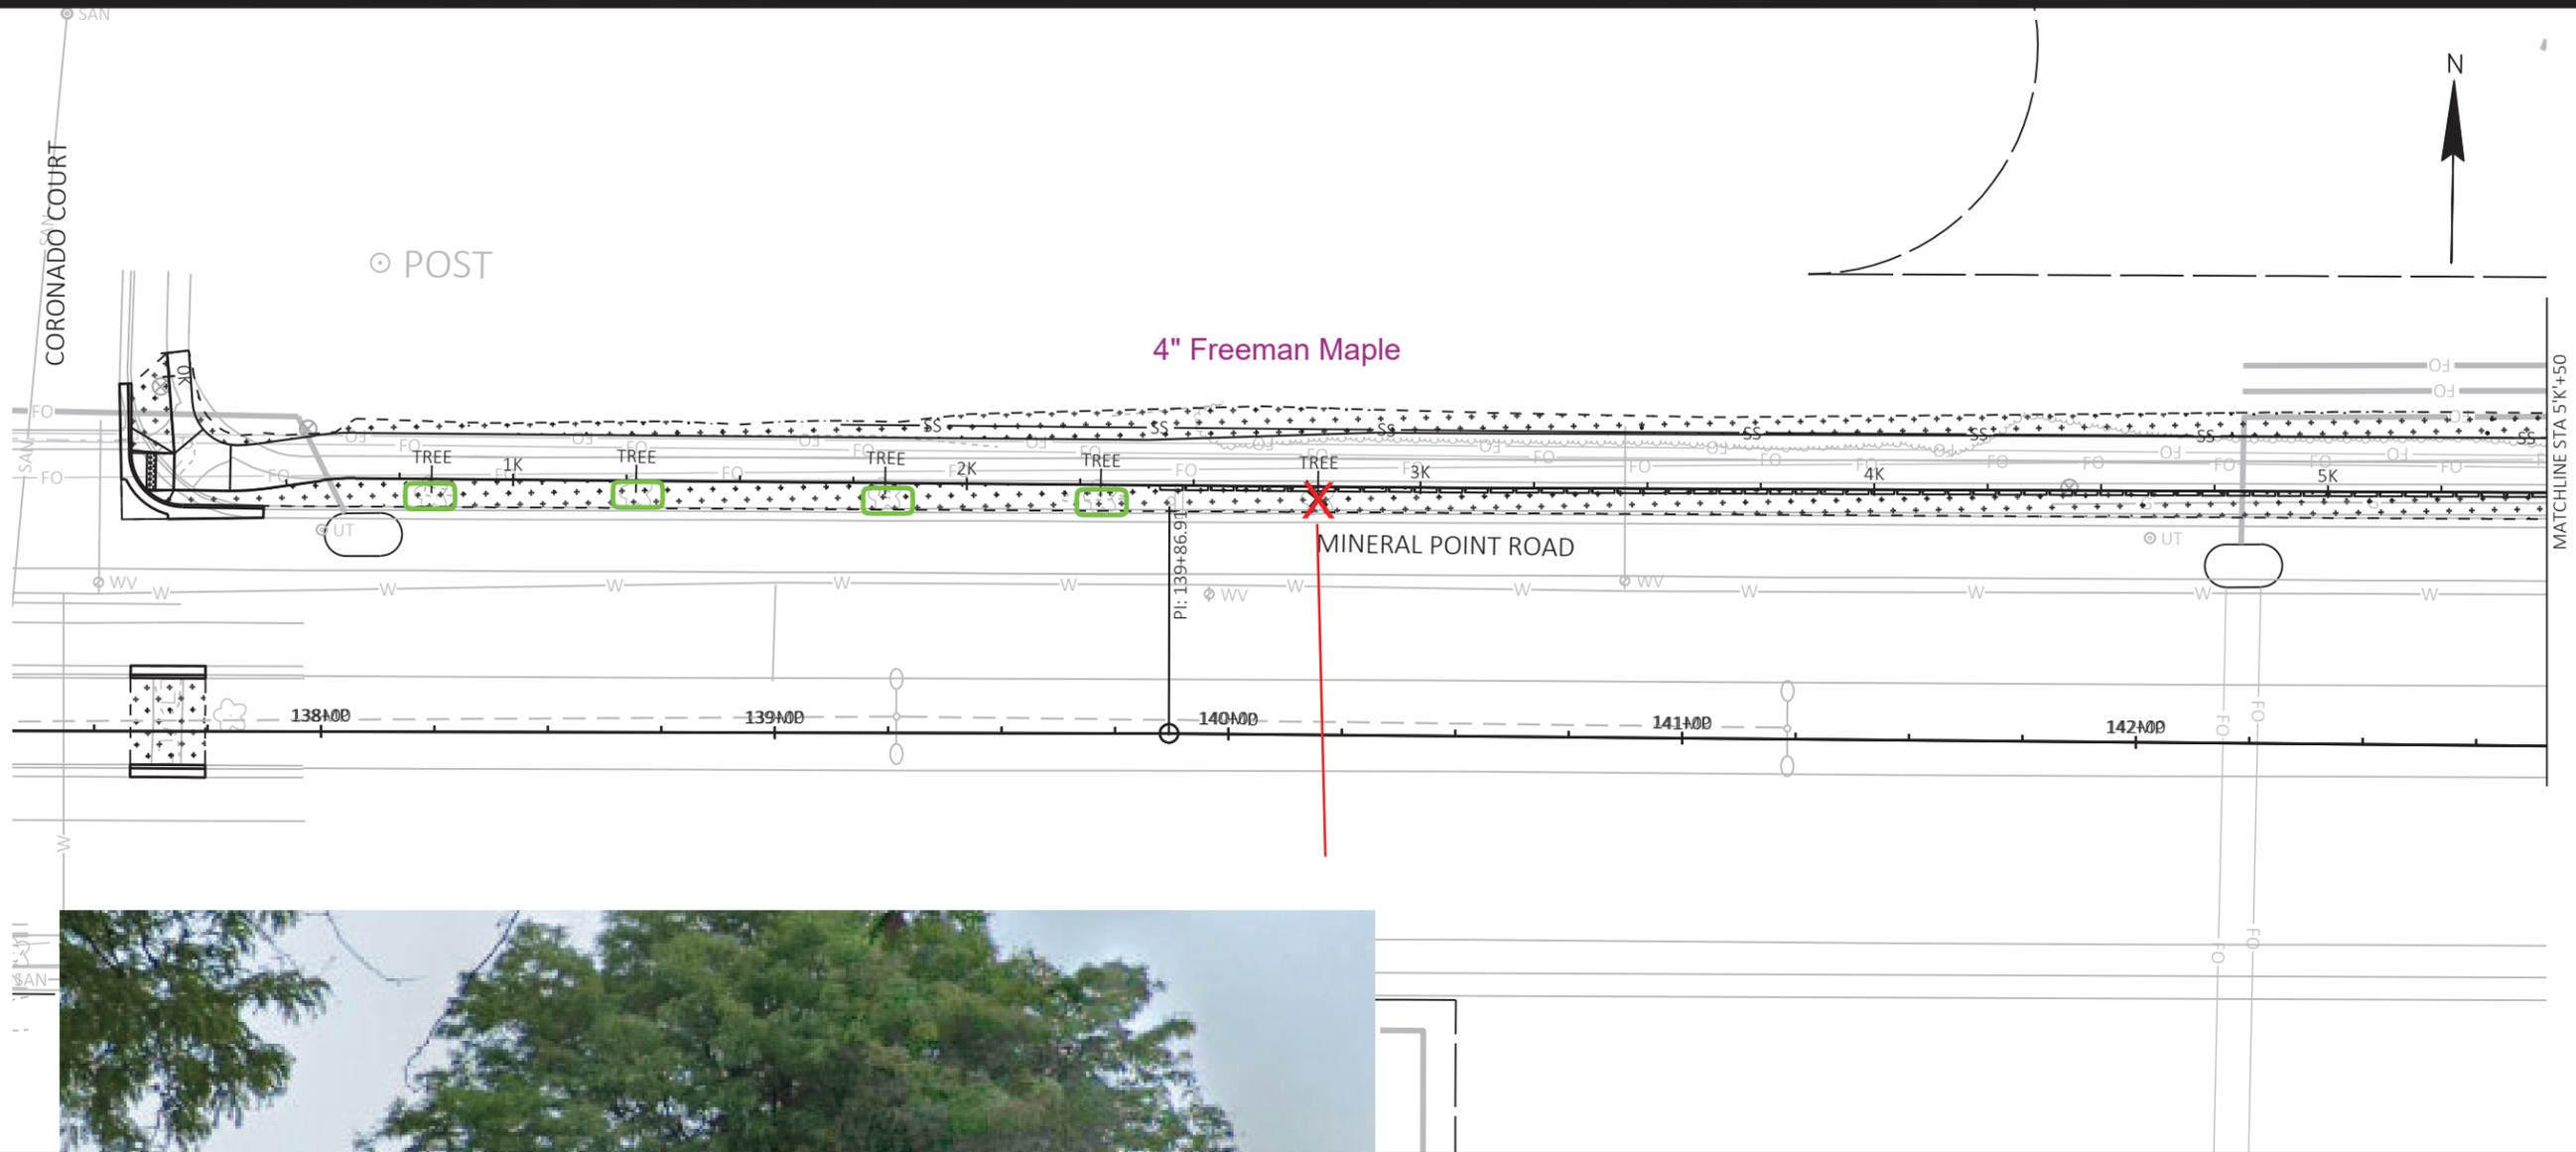

Trees Preserved




Small Tree Removed

MARK	REVISION	DATE	BY
60631225P	Designed By: AECOM	2023-10-10	

60631225P
 LANDSCAPING PLAN
 MINERAL POINT ROAD WIDENED SIDEWALK
 CITY OF MADISON
 CITY OF MADISON, DANE COUNTY, WI
 CONTRACT NO: 60631225C



60631225P
 L-17

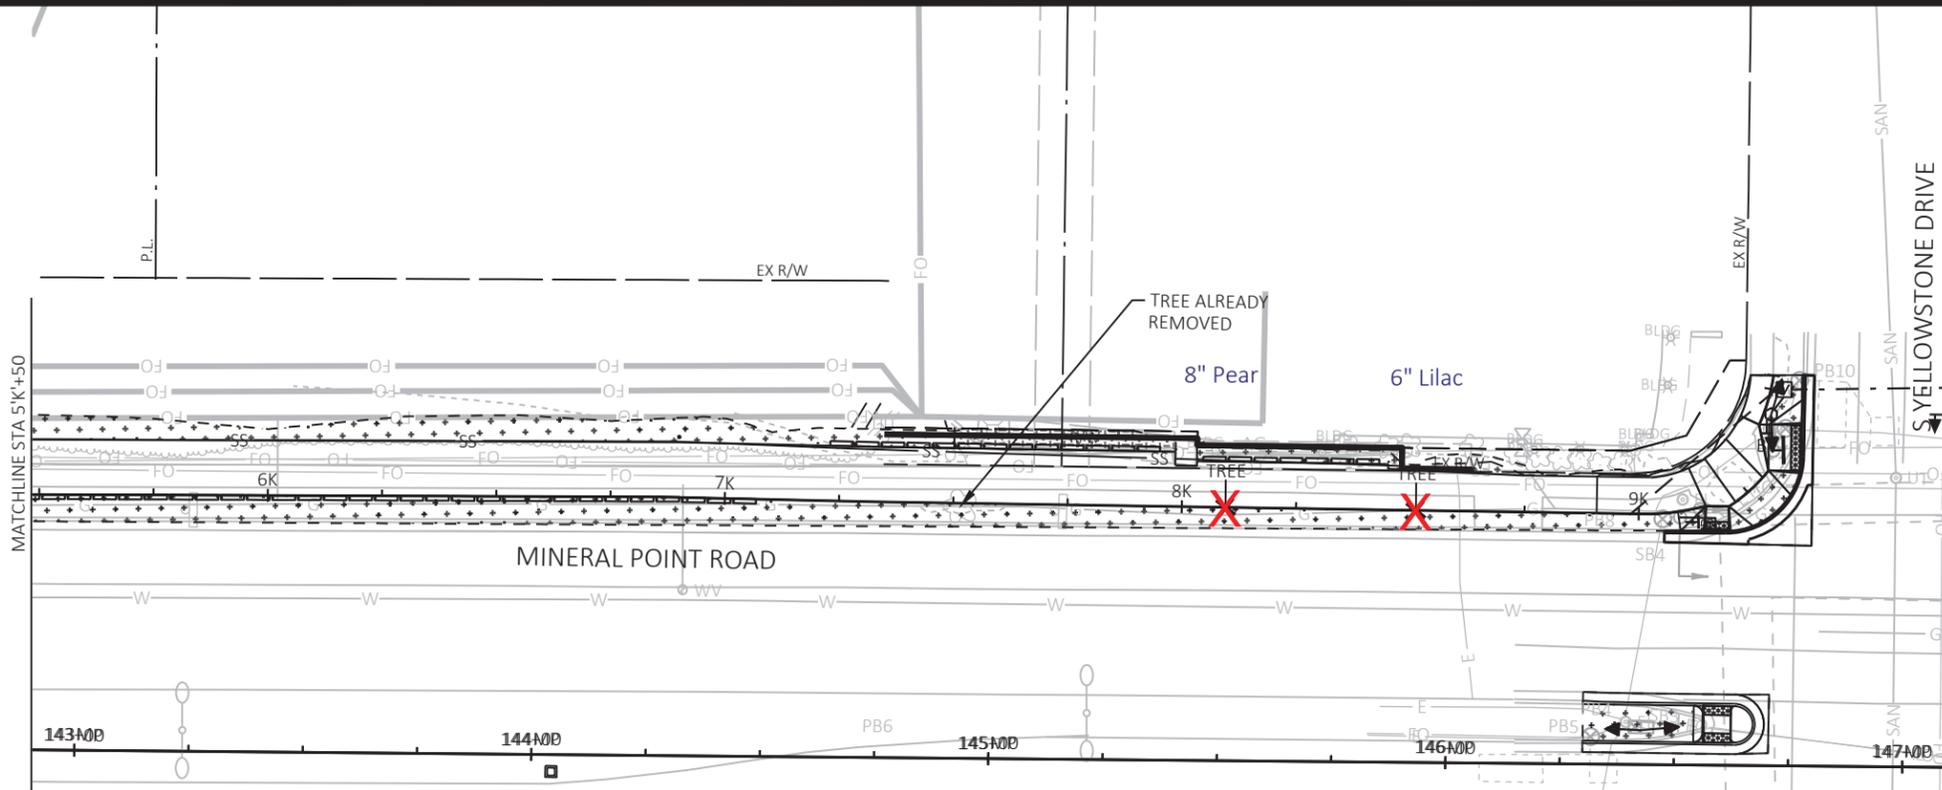

Trees Removed


MARK	REVISION	DATE	BY
	Designed By: AECOM	2023-10-10	60631225P
	Date:	2023-10-10	Scale: 1 IN=40 FT

60631225P
 LANDSCAPING PLAN
 MINERAL POINT ROAD WIDENED SIDEWALK
 CITY OF MADISON
 CITY OF MADISON, DANE COUNTY, WI
 CONTRACT NO: 60631225C



60631225P

L-18

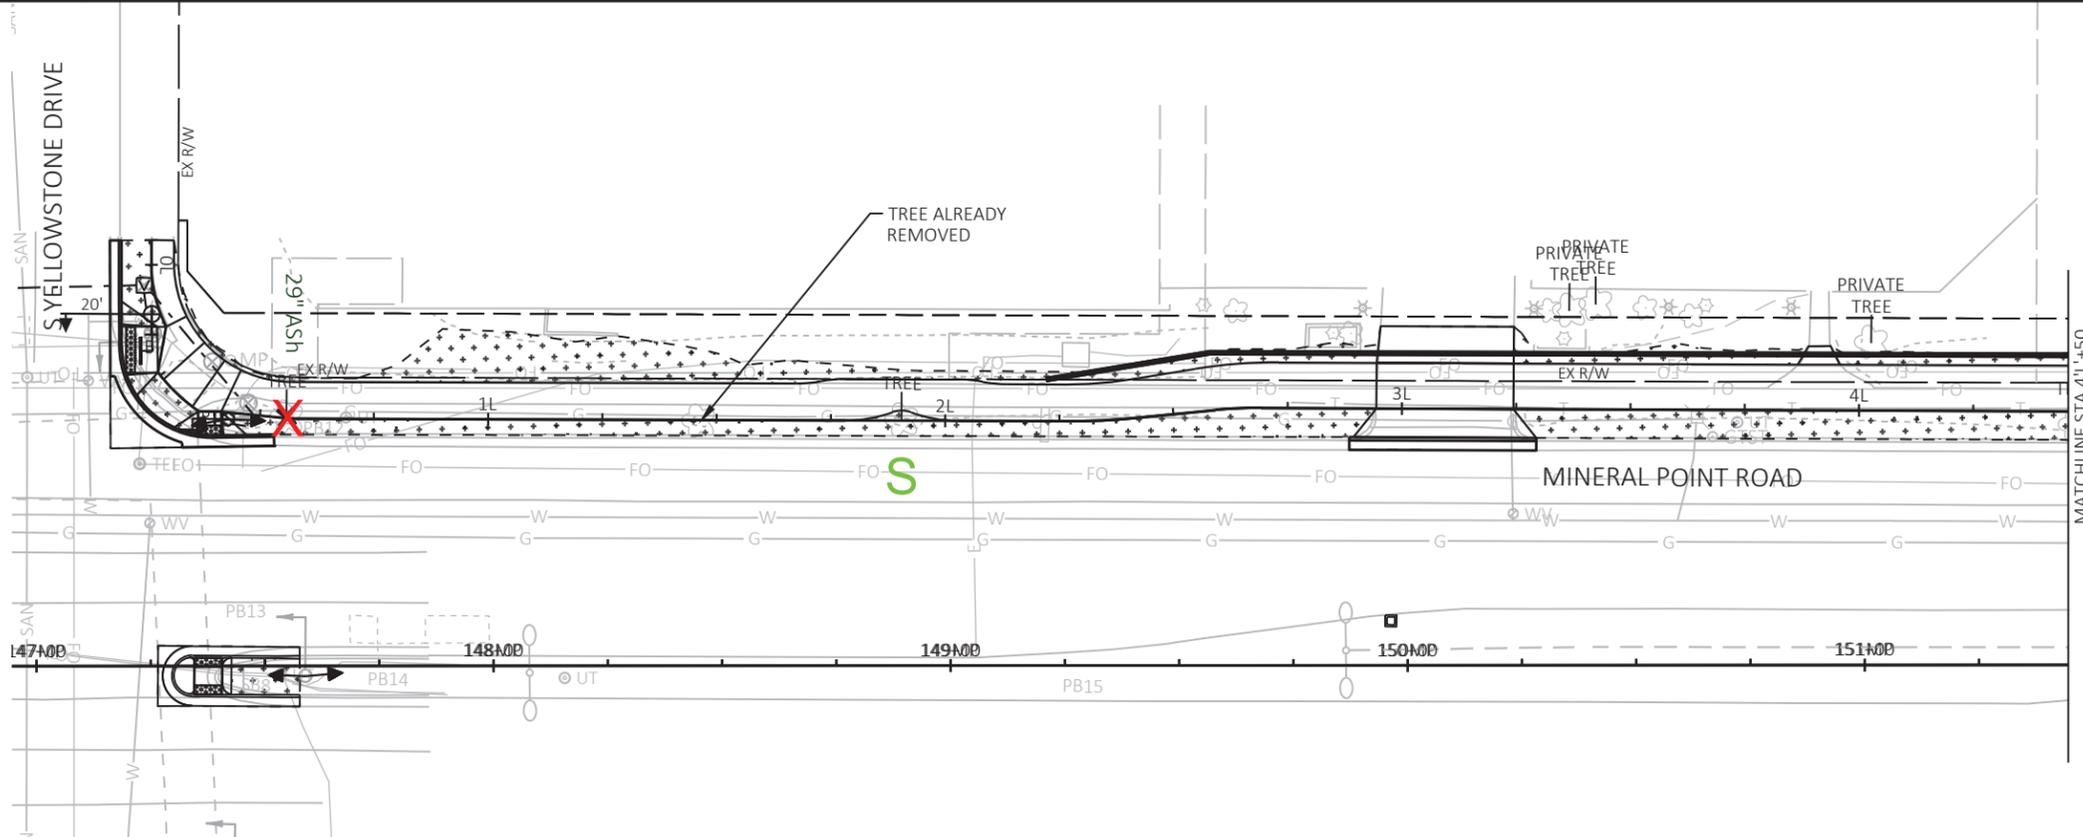


Most Trees Preserved

MARK	REVISION	DATE	BY
	Designed By: AECOM	2023-10-10	60631225P
	Date:	2023-10-10	60631225P
	Scale:	1 IN:40 FT	

60631225P
 CITY OF MADISON, DANE COUNTY, WI
 CONTRACT NO: 60631225C



LANDSCAPING PLAN
 MINERAL POINT ROAD WIDENED SIDEWALK
 CITY OF MADISON

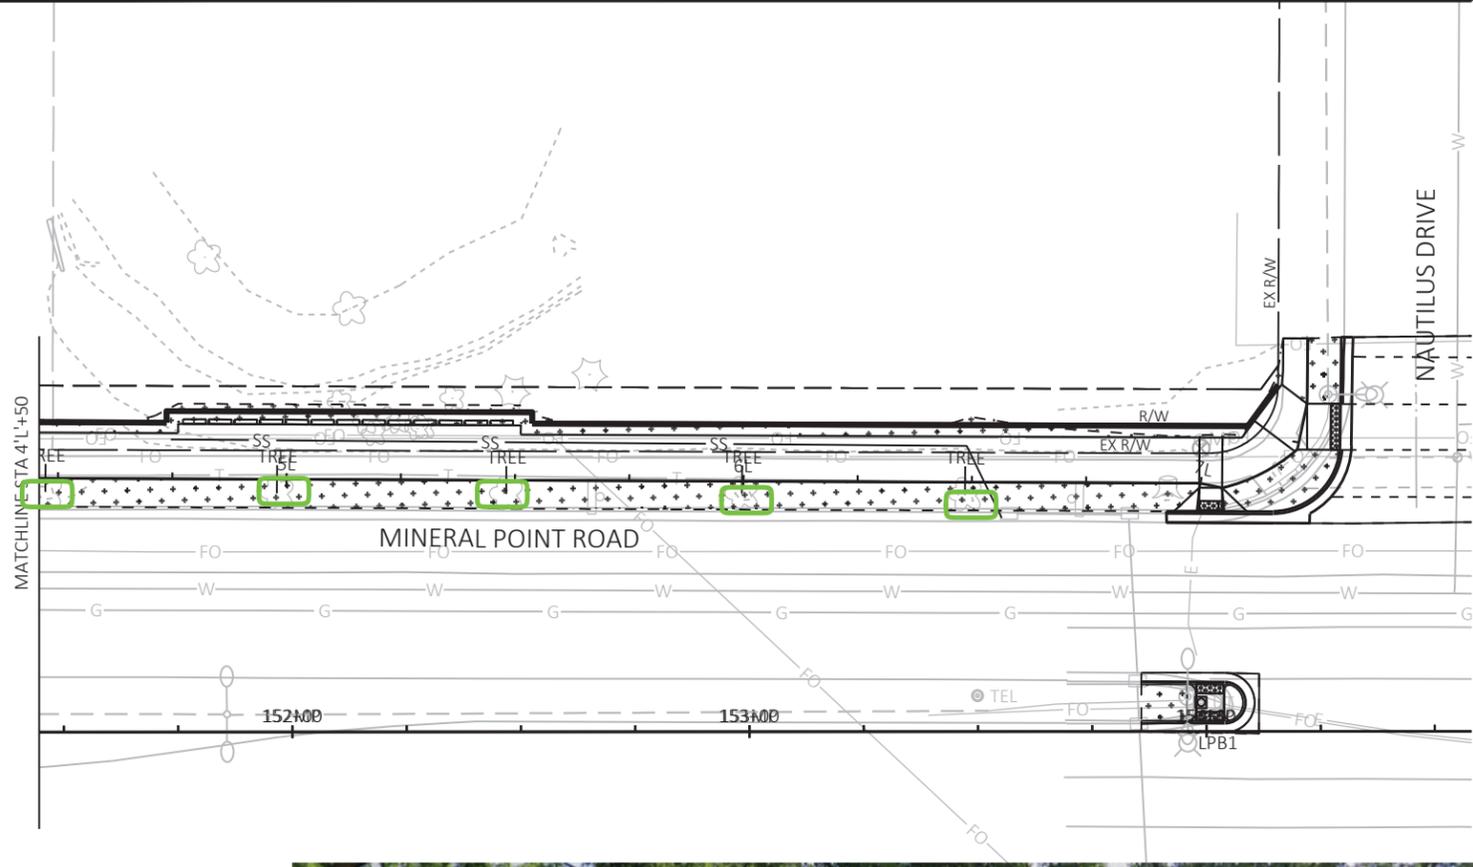

Trees Preserved



MARK	REVISION	DATE	BY
60631225P	Designed By: AECOM	2023-10-10	Scale: 1 IN:40 FT

60631225P
 CITY OF MADISON, DANE COUNTY, WI
 CONTRACT NO: 60631225C




60631225P

L-20

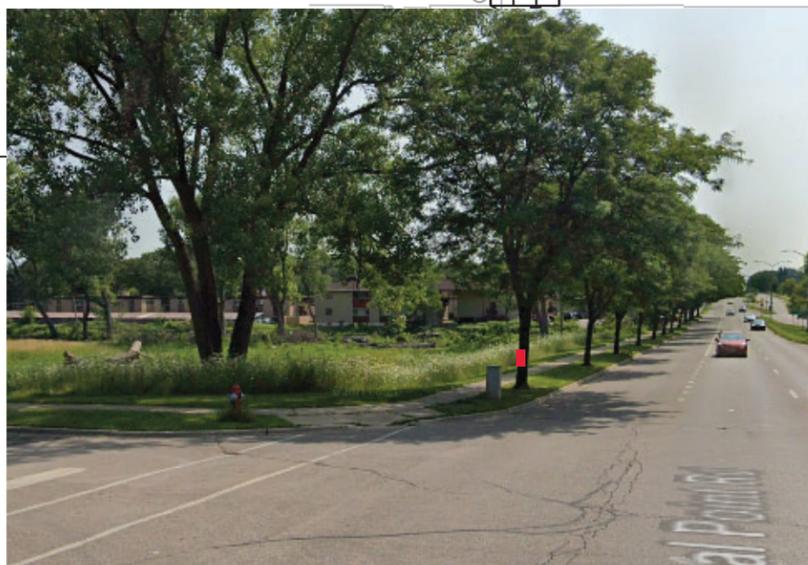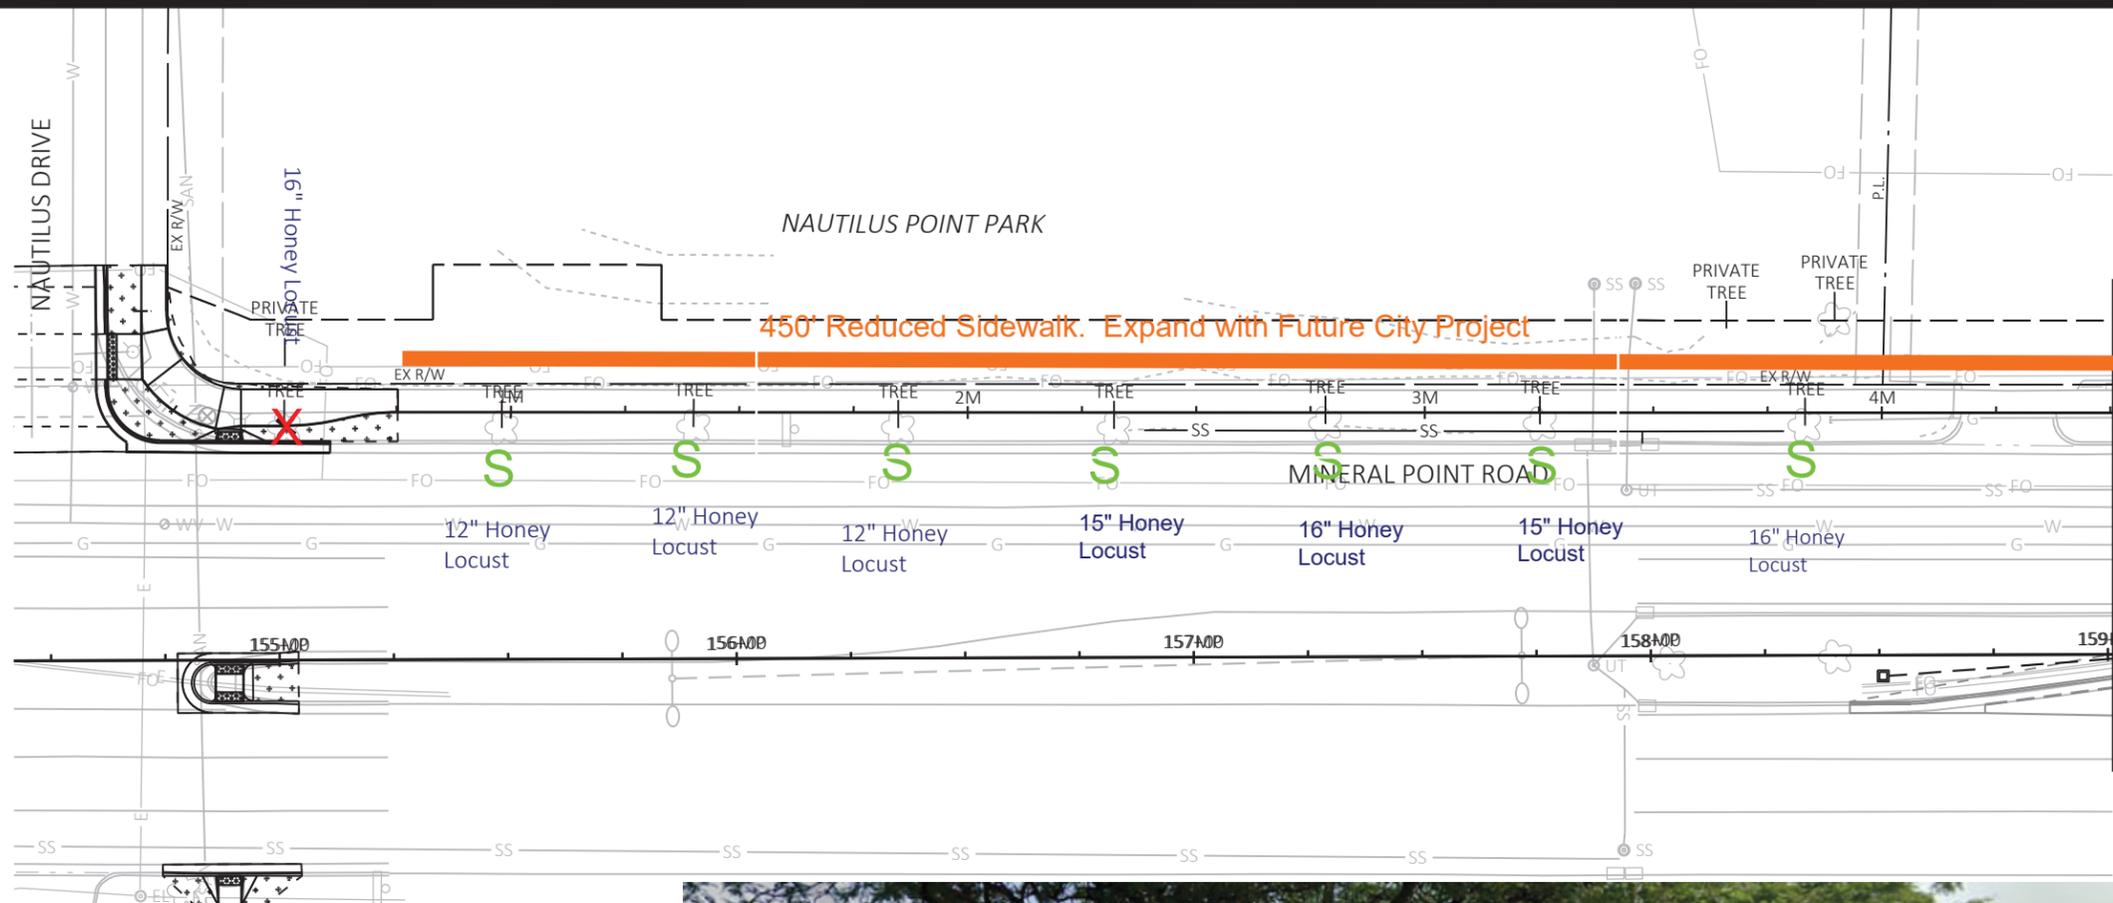

Tree Removed

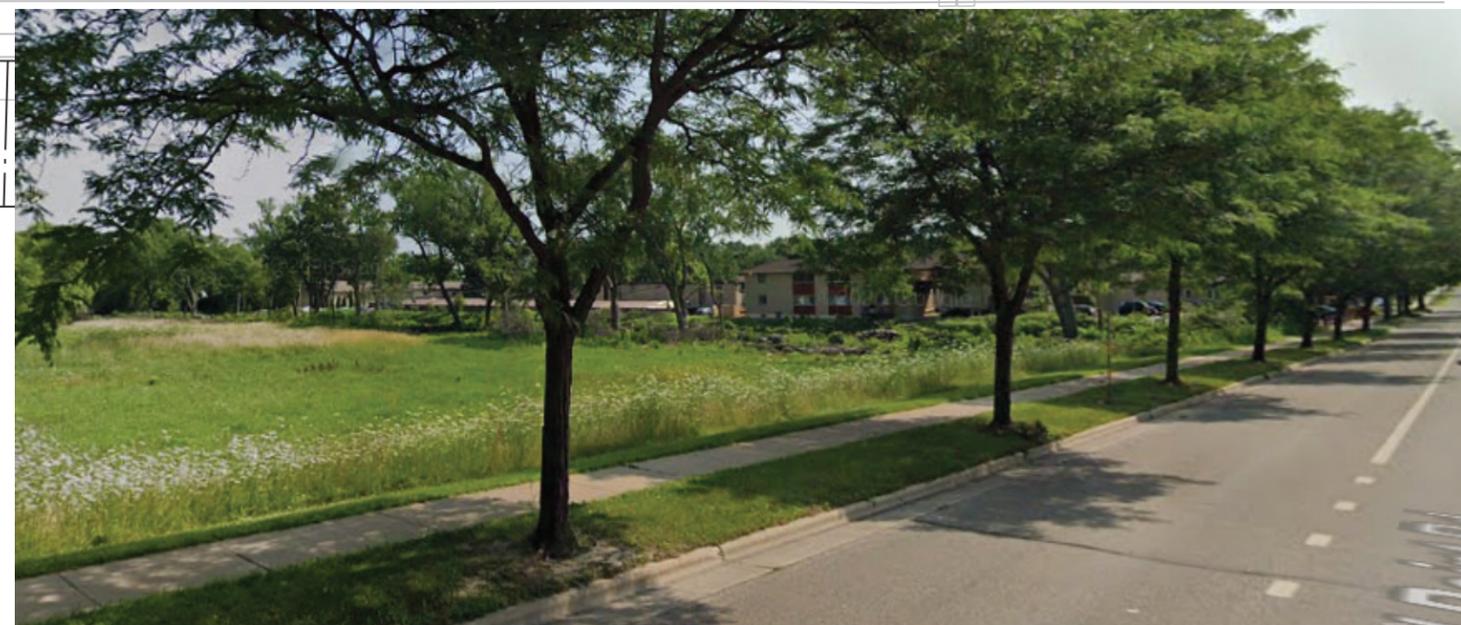

Trees Preserved


MARK	REVISION	DATE	BY
60631225P	Designed By: AECOM	2023-10-10	Scale: 1 IN=40 FT

60631225P
 LANDSCAPING PLAN
 MINERAL POINT ROAD WIDENED SIDEWALK
 CITY OF MADISON
 CITY OF MADISON, DANE COUNTY, WI
 CONTRACT NO: 60631225C



60631225P

L-21

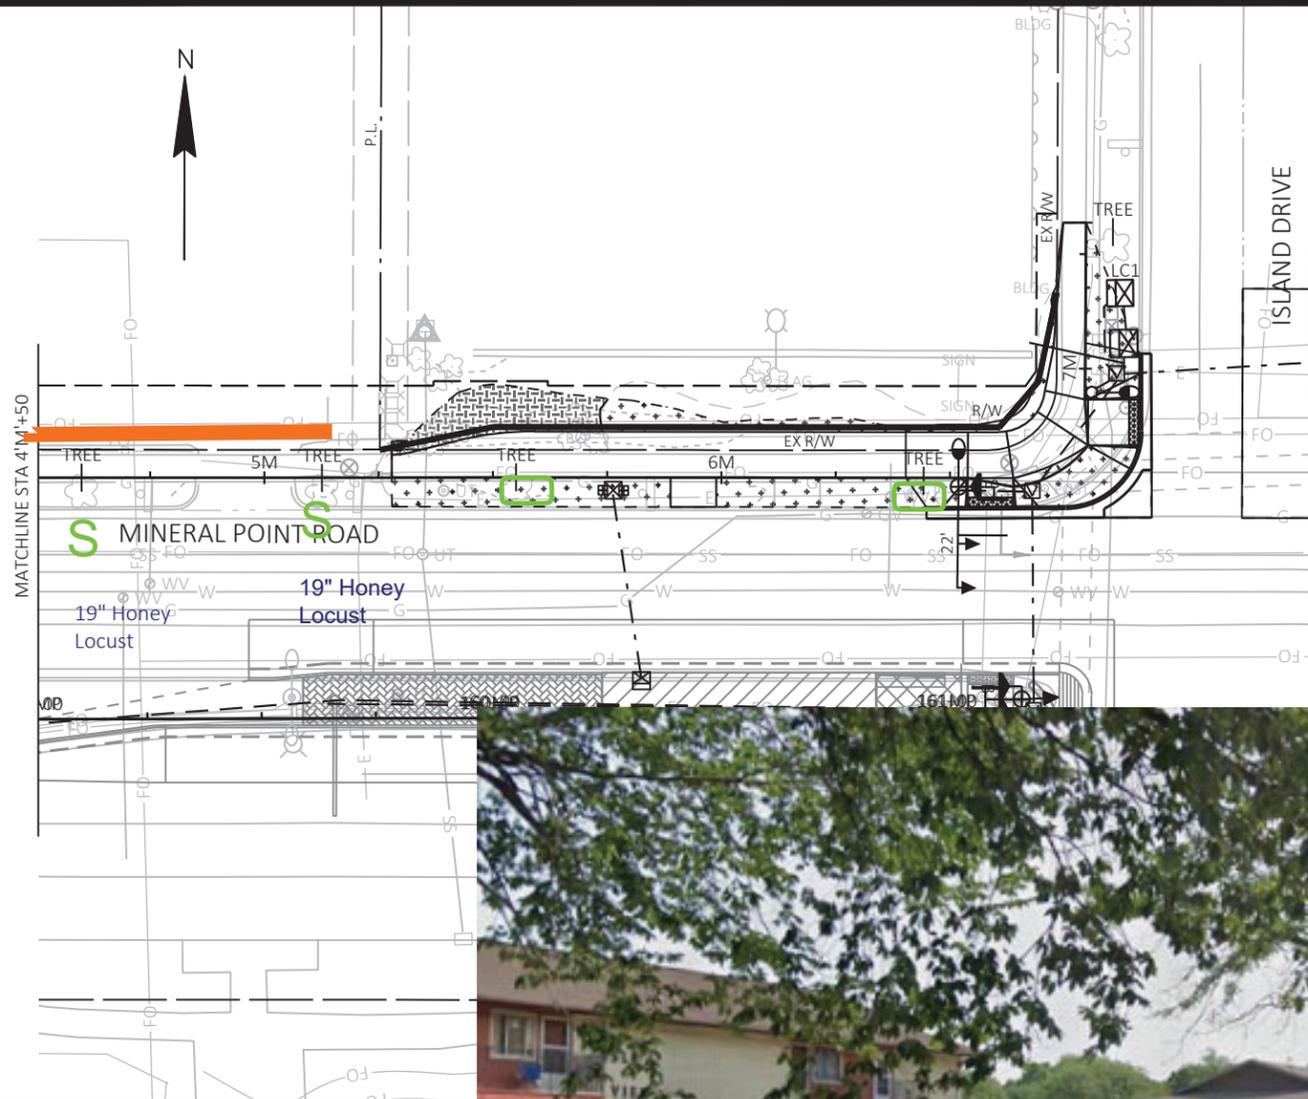

Trees Preserved

MARK	REVISION	DATE	BY
60631225P	Designed By: AECOM	2023-10-10	Scale: 1 IN:40 FT


60631225P
 CITY OF MADISON, DANE COUNTY, WI
 CONTRACT NO: 60631225C

LANDSCAPING PLAN
 MINERAL POINT ROAD WIDENED SIDEWALK
 CITY OF MADISON



60631225P

L-22

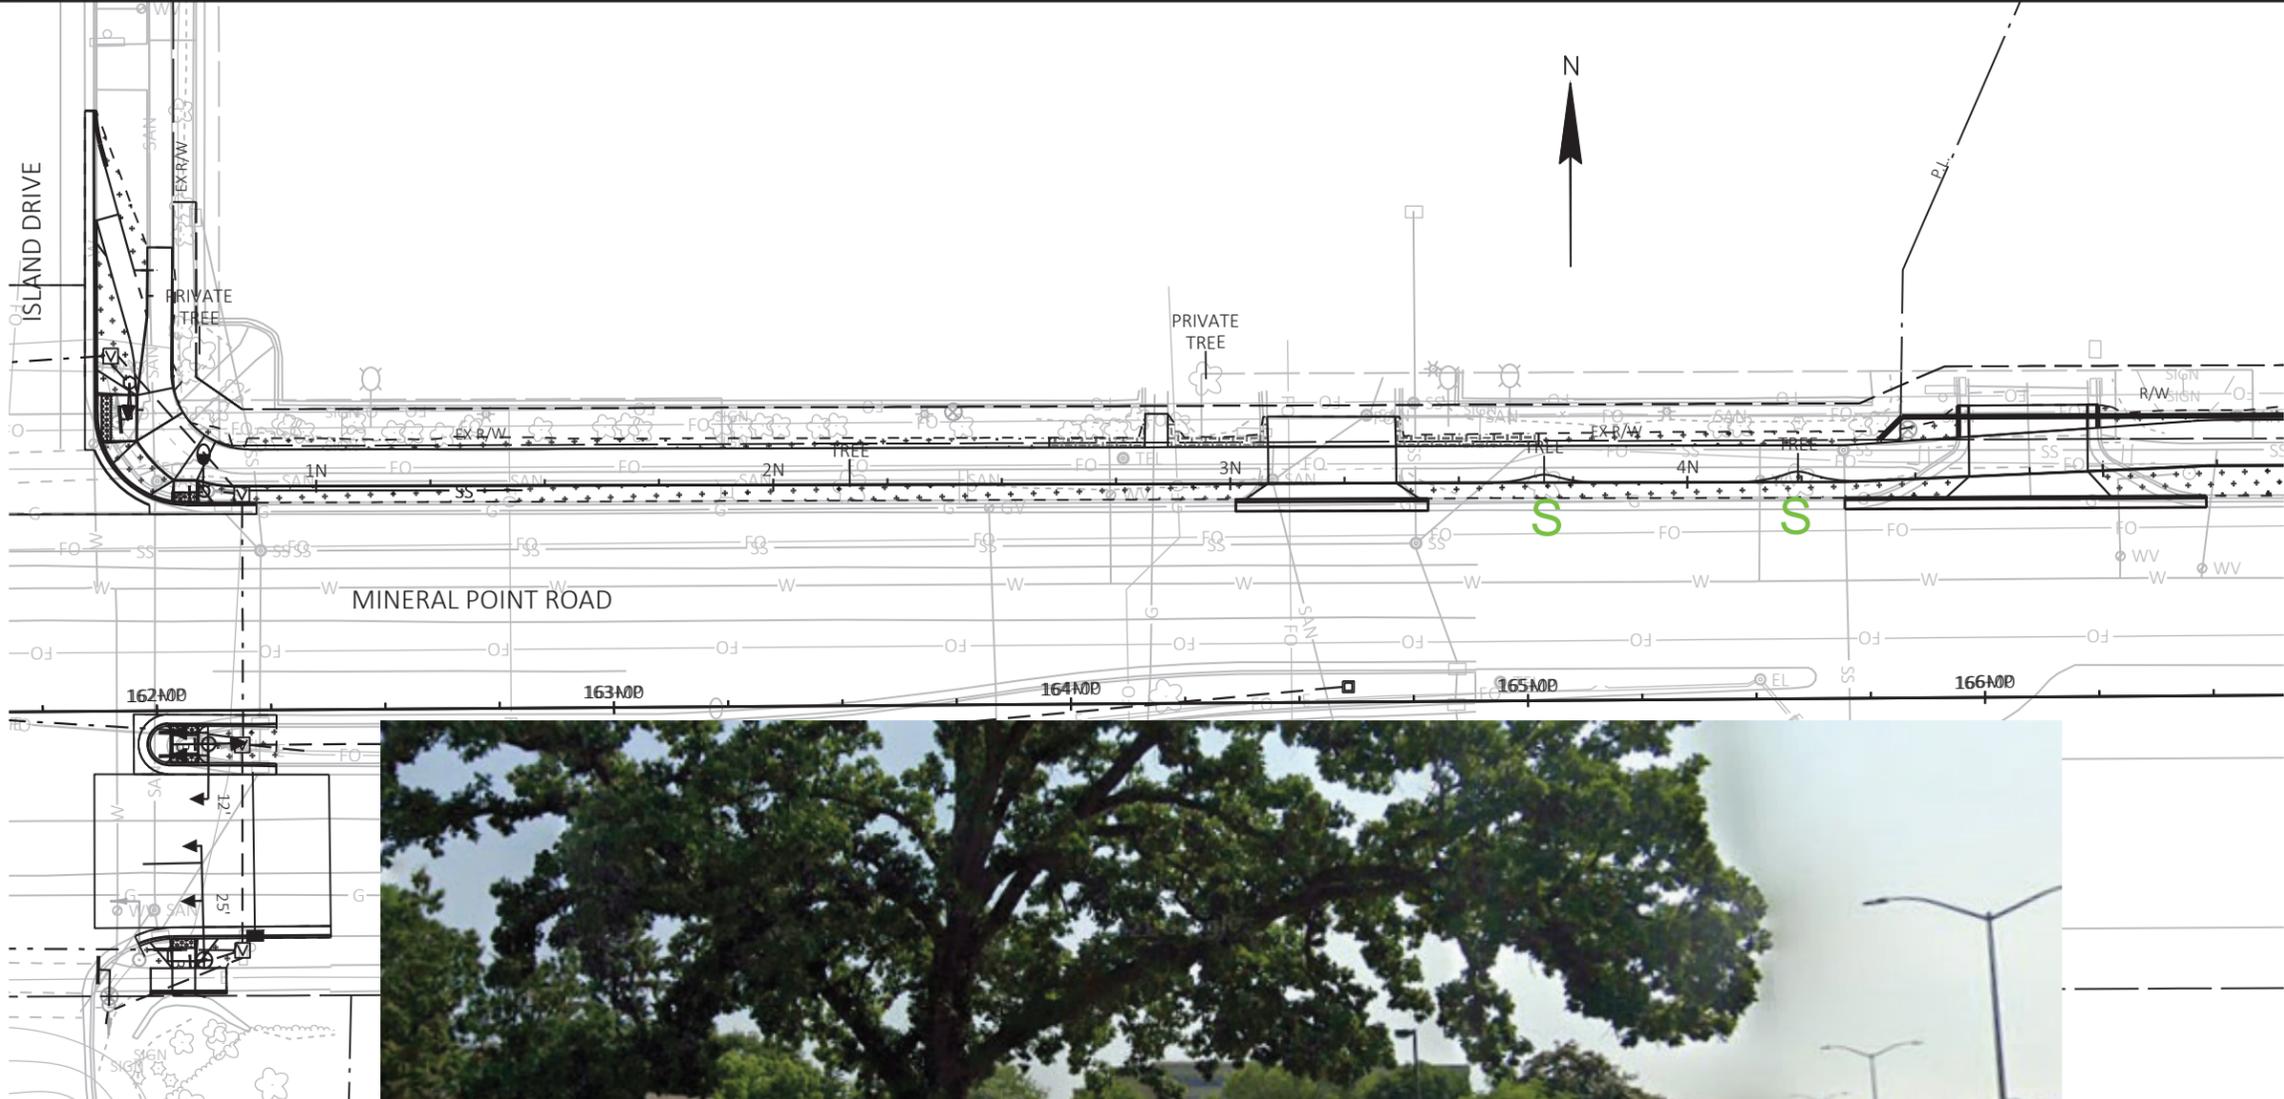




Trees Preserved

MARK	REVISION	DATE	BY
	Designed By: AECOM	2023-10-10	60631225P
	Scale: 1 IN=40 FT		

60631225P
 LANDSCAPING PLAN
 MINERAL POINT ROAD WIDENED SIDEWALK
 CITY OF MADISON
 CONTRACT NO: 60631225C



60631225P
 L-23

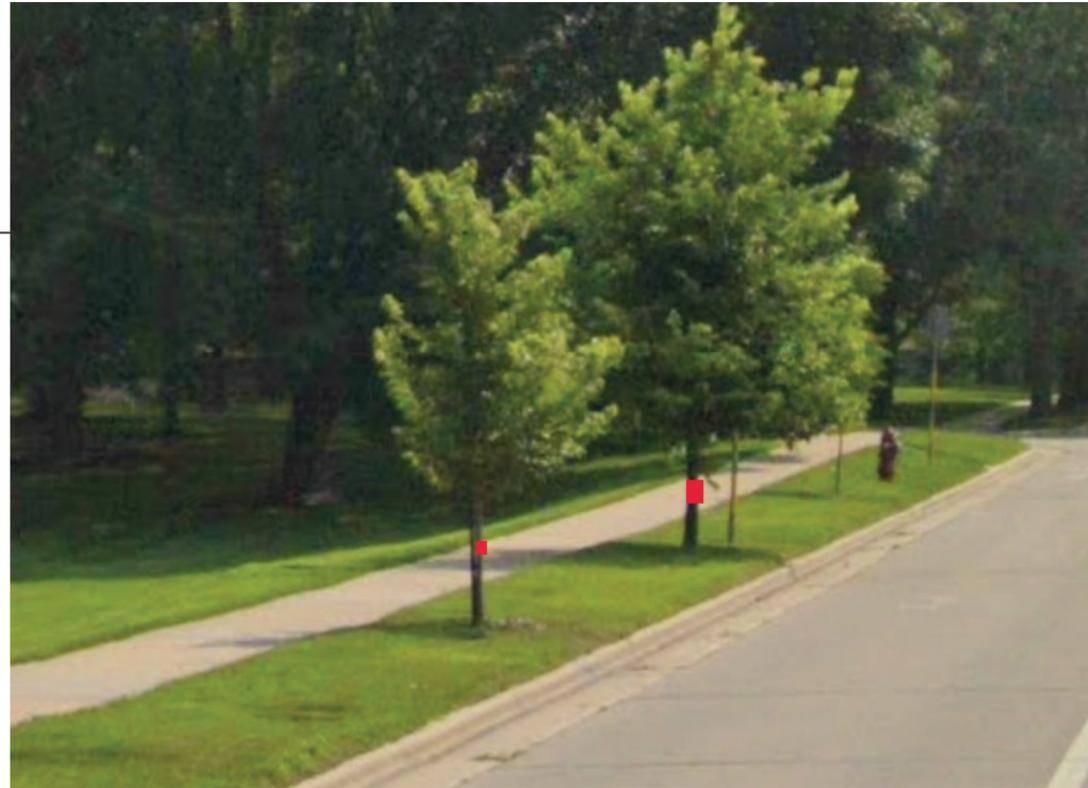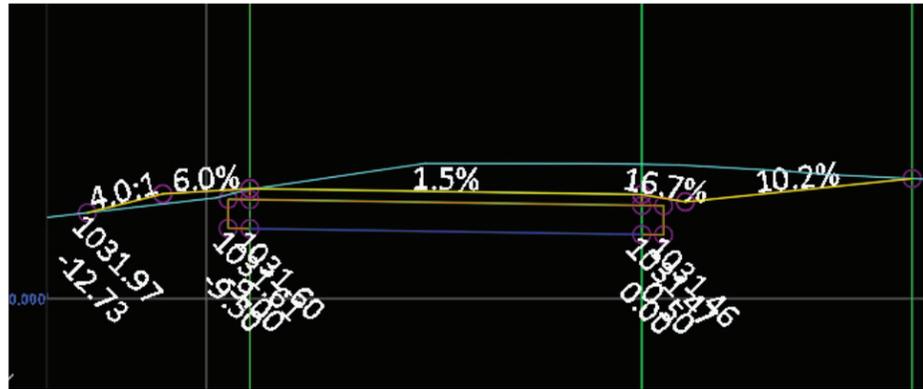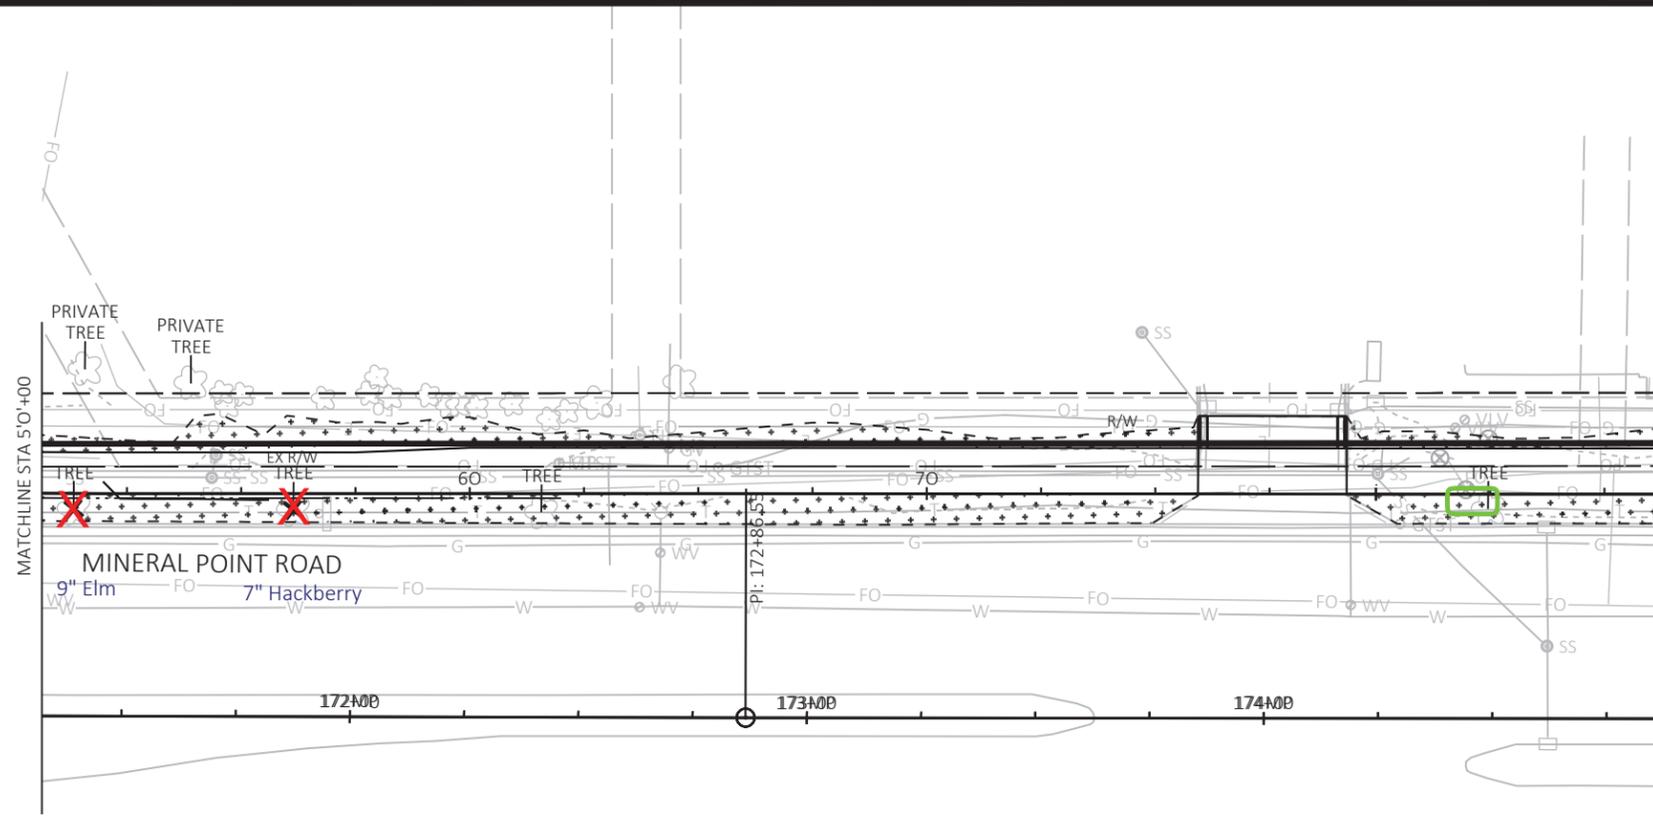


Trees Removed

MARK	REVISION	DATE	BY
60631225P	Designed By: AECOM	2023-10-10	
Scale: 1 IN:40 FT			

60631225P
 LANDSCAPING PLAN
 MINERAL POINT ROAD WIDENED SIDEWALK
 CITY OF MADISON
 CITY OF MADISON, DANE COUNTY, WI
 CONTRACT NO: 60631225C



60631225P
 L-25

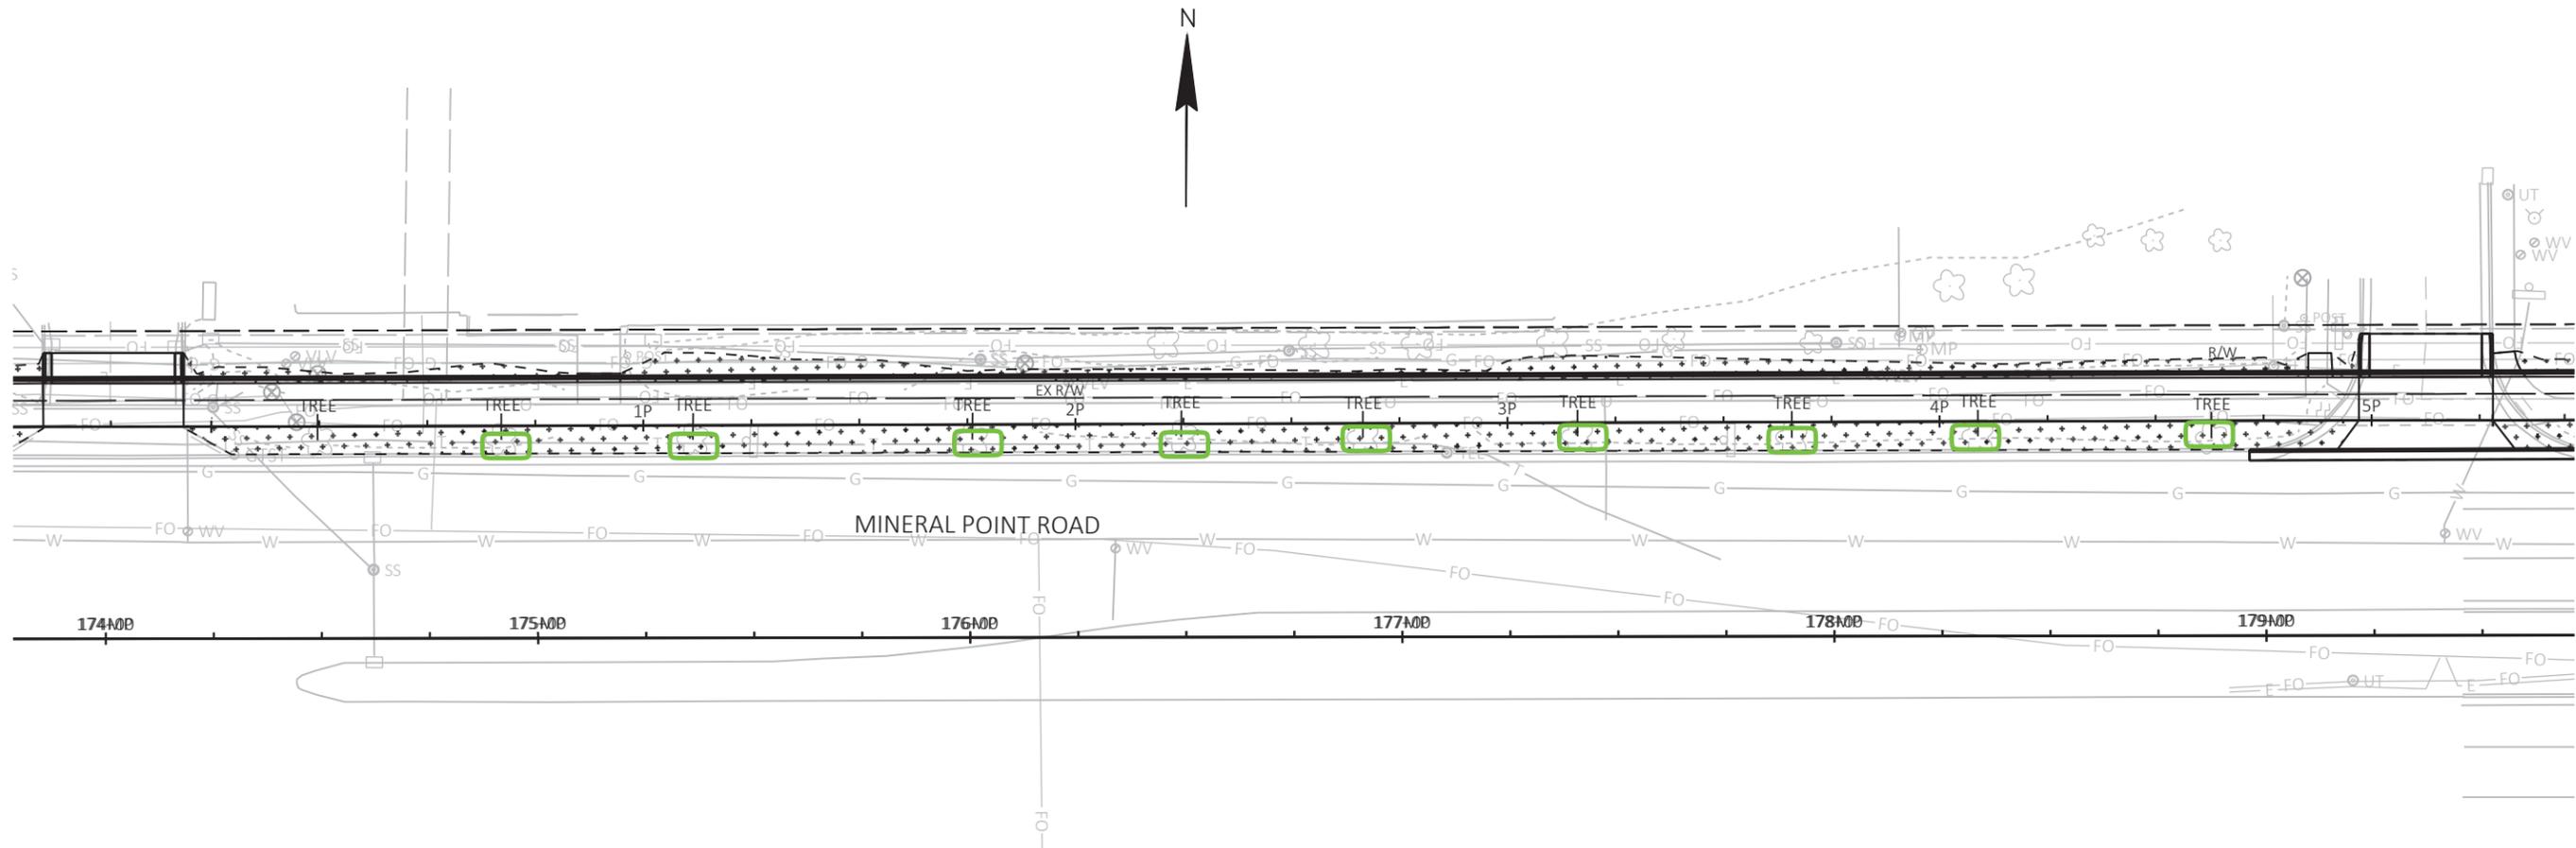

Trees Preserved



Trees Preserved


MARK	REVISION	DATE	BY
60631225P	Designed By: AECOM	2023-10-10	Scale: 1 IN=40 FT

60631225P
 CITY OF MADISON, DANE COUNTY, WI
 CONTRACT NO: 60631225C

LANDSCAPING PLAN
 MINERAL POINT ROAD WIDENED SIDEWALK
 CITY OF MADISON



60631225P
 L-26

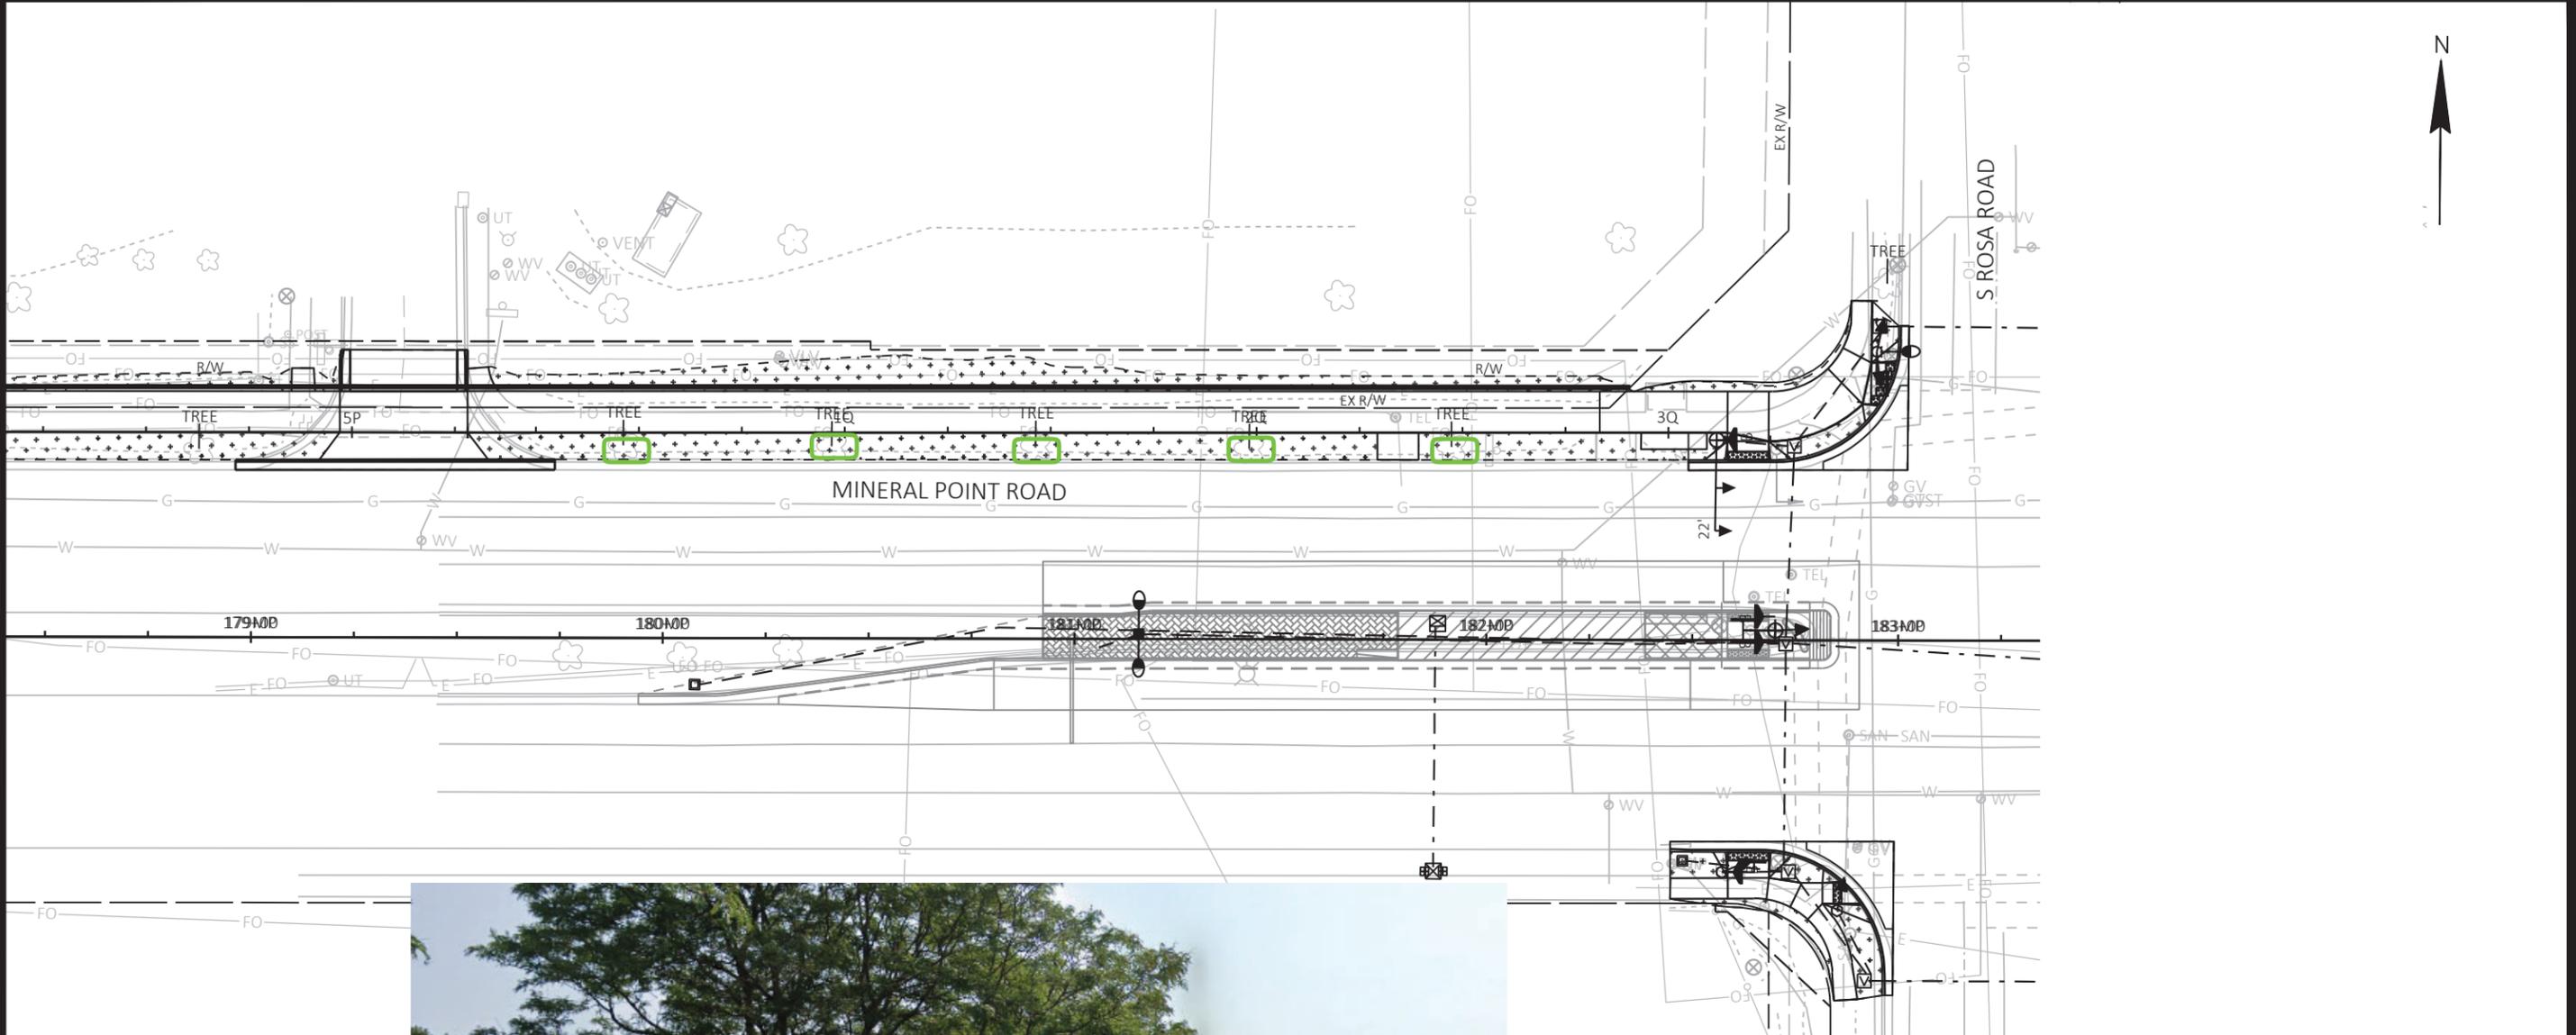

Trees Preserved

MARK	REVISION	DATE	BY
	Designed By: AECOM	2023-10-10	
	60631225P		


60631225P
 CITY OF MADISON, DANE COUNTY, WI
 CONTRACT NO: 60631225C

LANDSCAPING PLAN
 MINERAL POINT ROAD WIDENED SIDEWALK
 CITY OF MADISON



60631225P

L-27

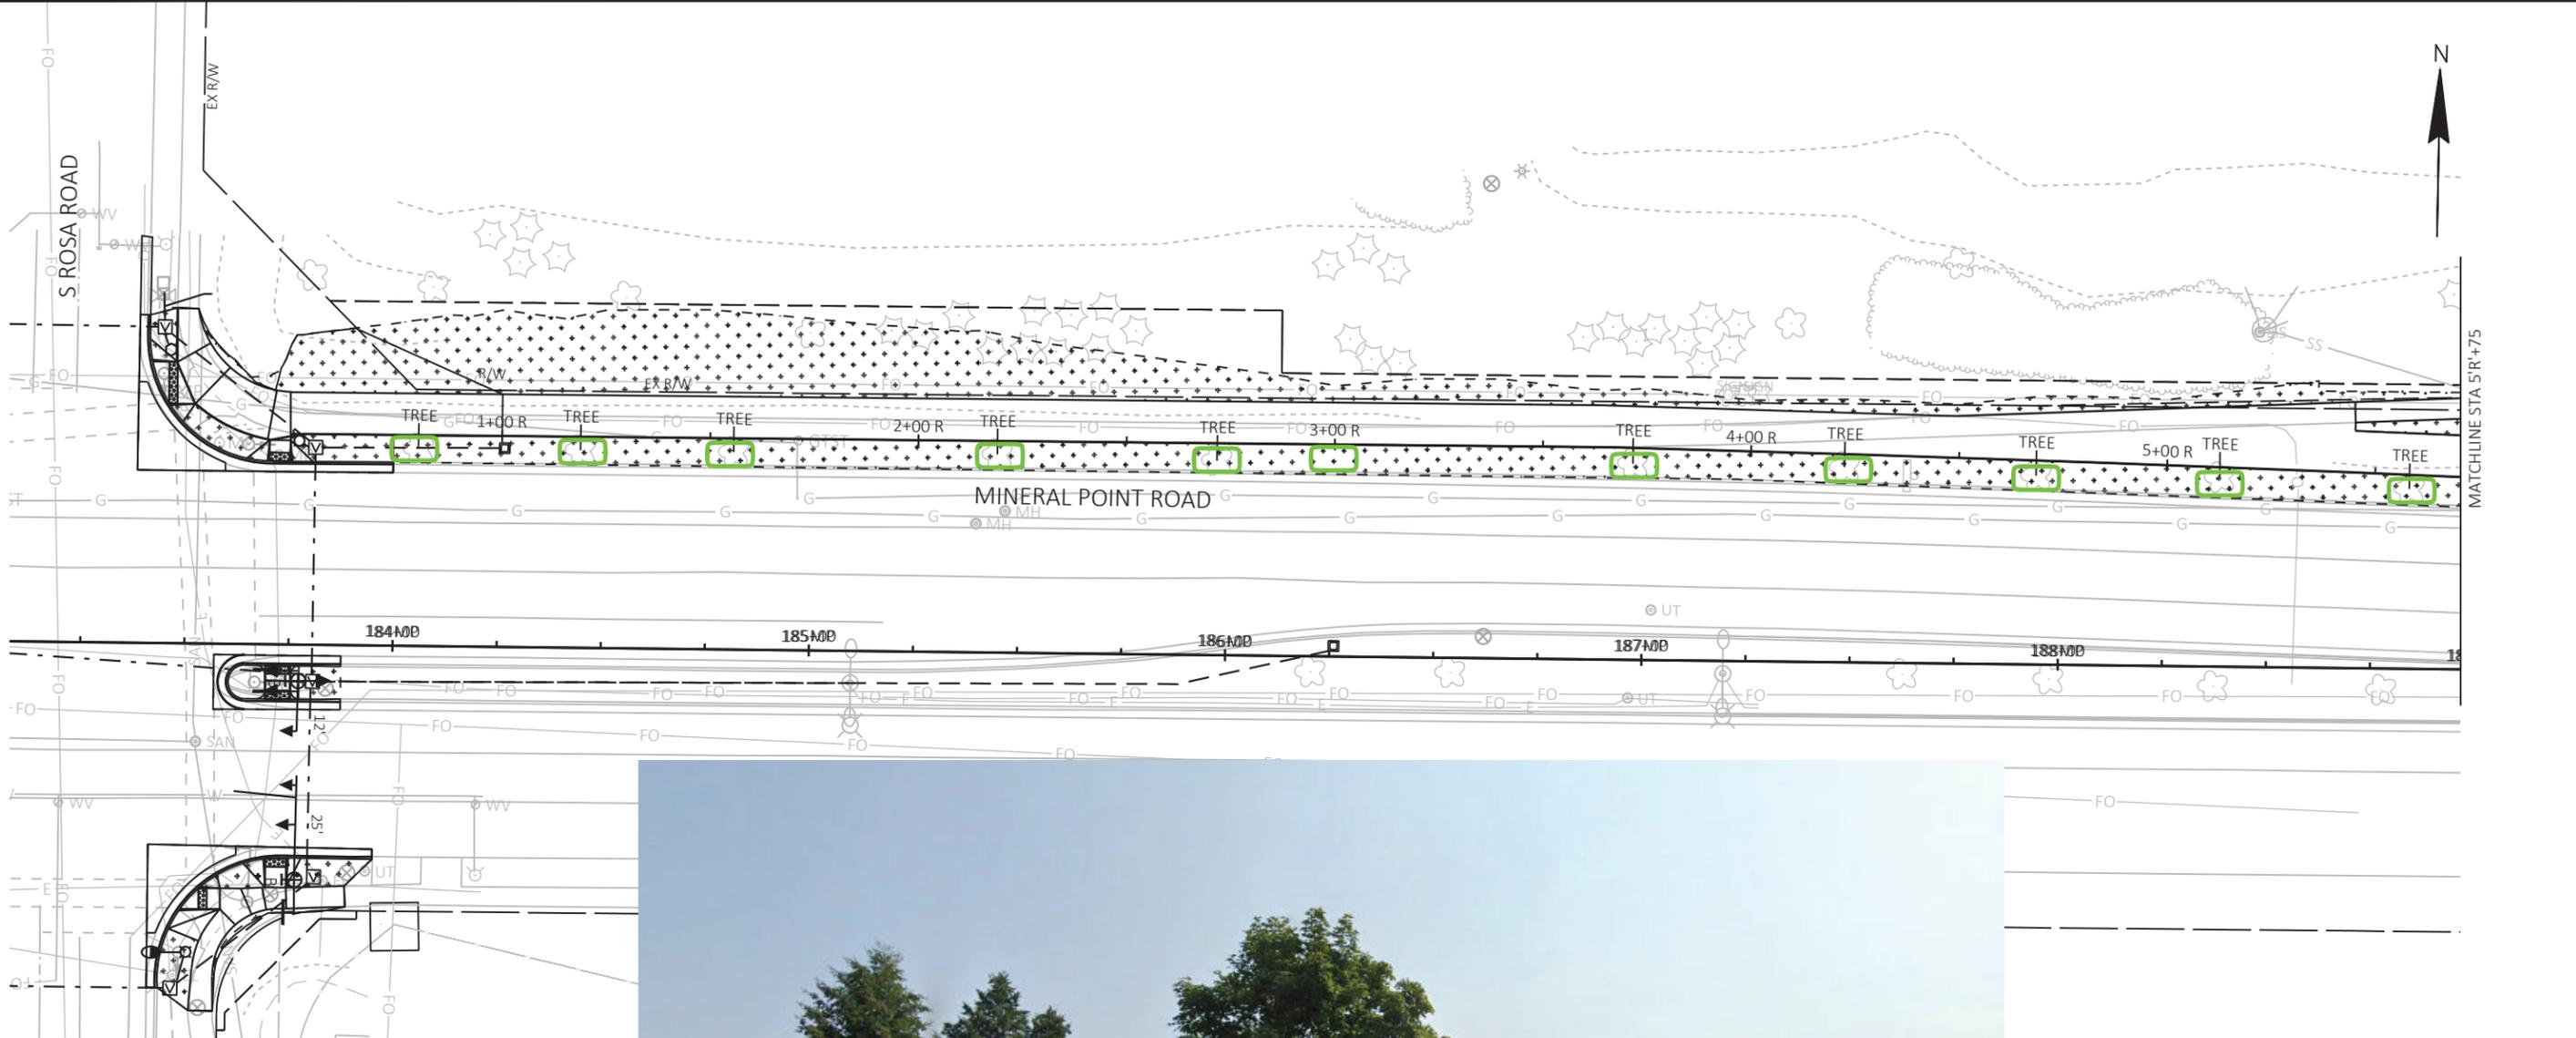

Trees Preserved


MARK	REVISION	DATE	BY
	Designed By: AECOM	2023-10-10	
	60631225P		

60631225P
 LANDSCAPING PLAN
 MINERAL POINT ROAD WIDENED SIDEWALK
 CITY OF MADISON
 CITY OF MADISON, DANE COUNTY, WI
 CONTRACT NO: 60631225C




60631225P

L-28

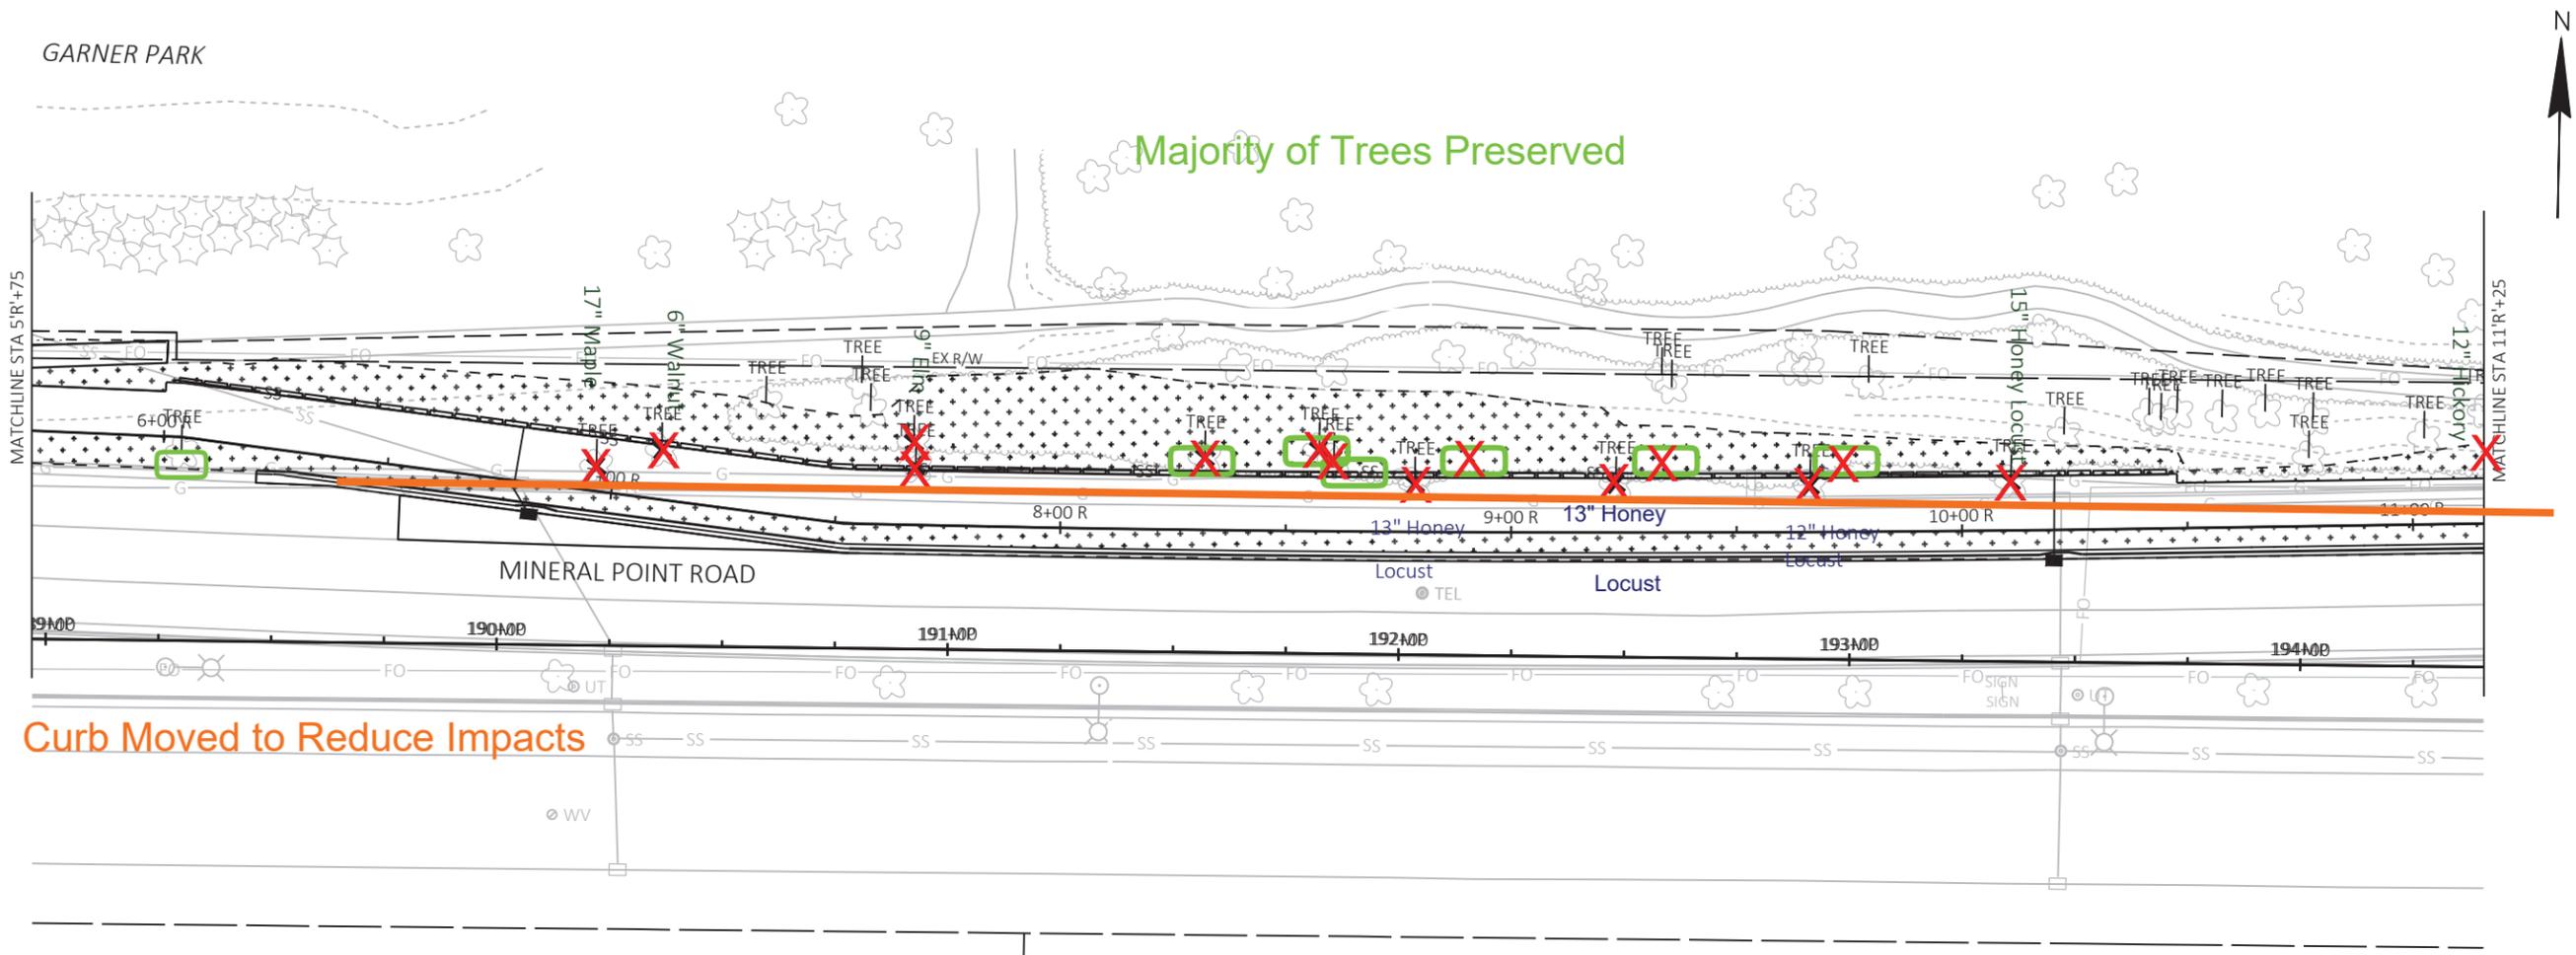

Curb Moved to Reduce Impacts

Majority of Trees Preserved

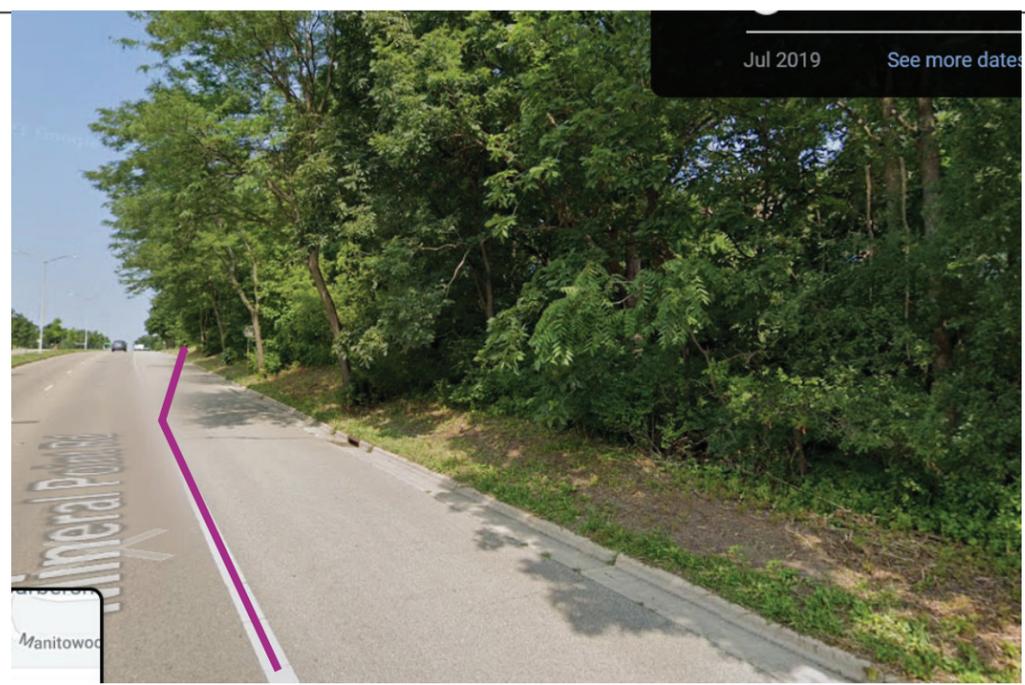

Curb moved and bus lane eliminated to reduce impacts





MARK	REVISION	DATE	BY
	Designed By: AECOM	Date: 2023-10-10	60631225P
			Scale: 1 IN=40 FT

60631225P
 CITY OF MADISON, DANE COUNTY, WI
 CONTRACT NO: 60631225C

LANDSCAPING PLAN
 MINERAL POINT ROAD WIDENED SIDEWALK
 CITY OF MADISON



60631225P
 L-29

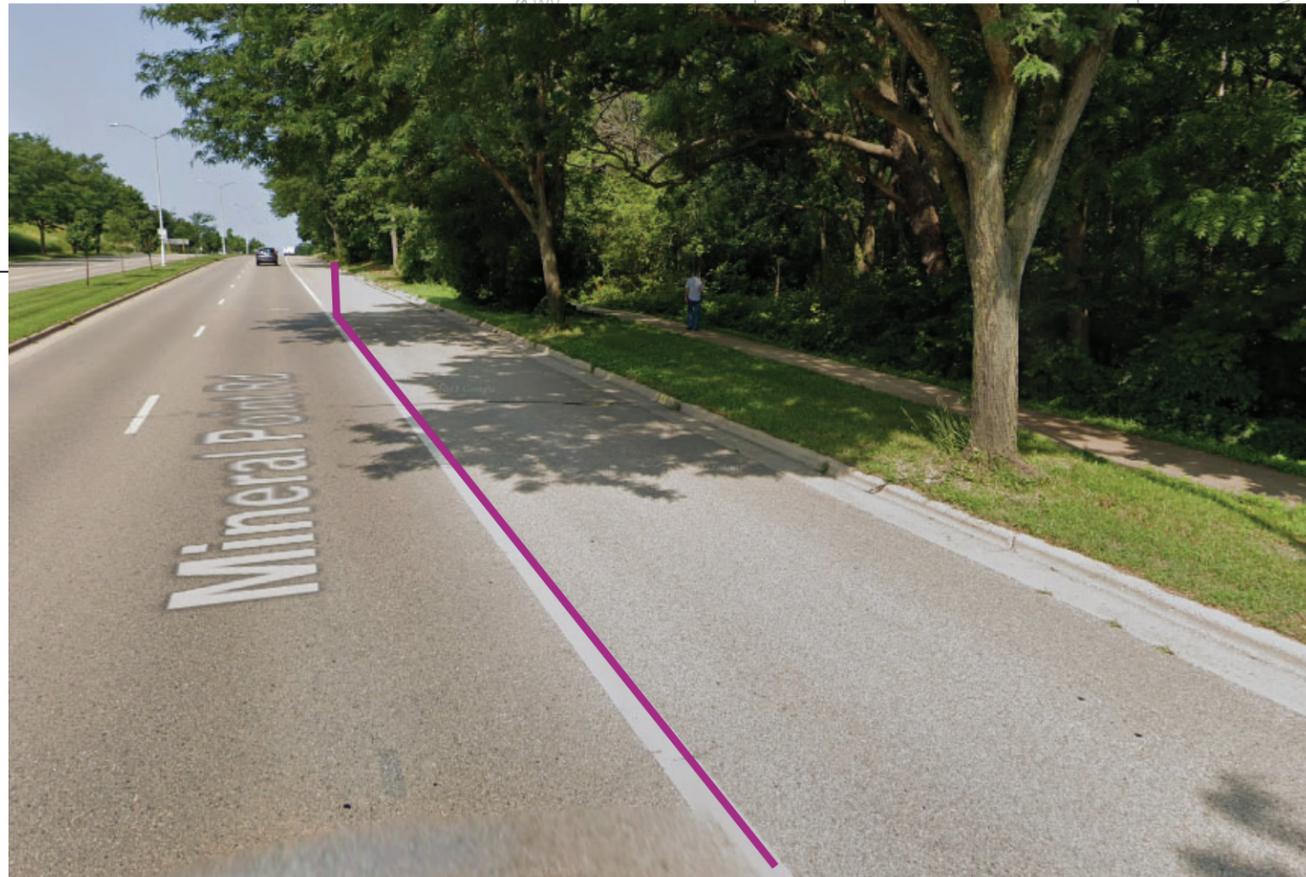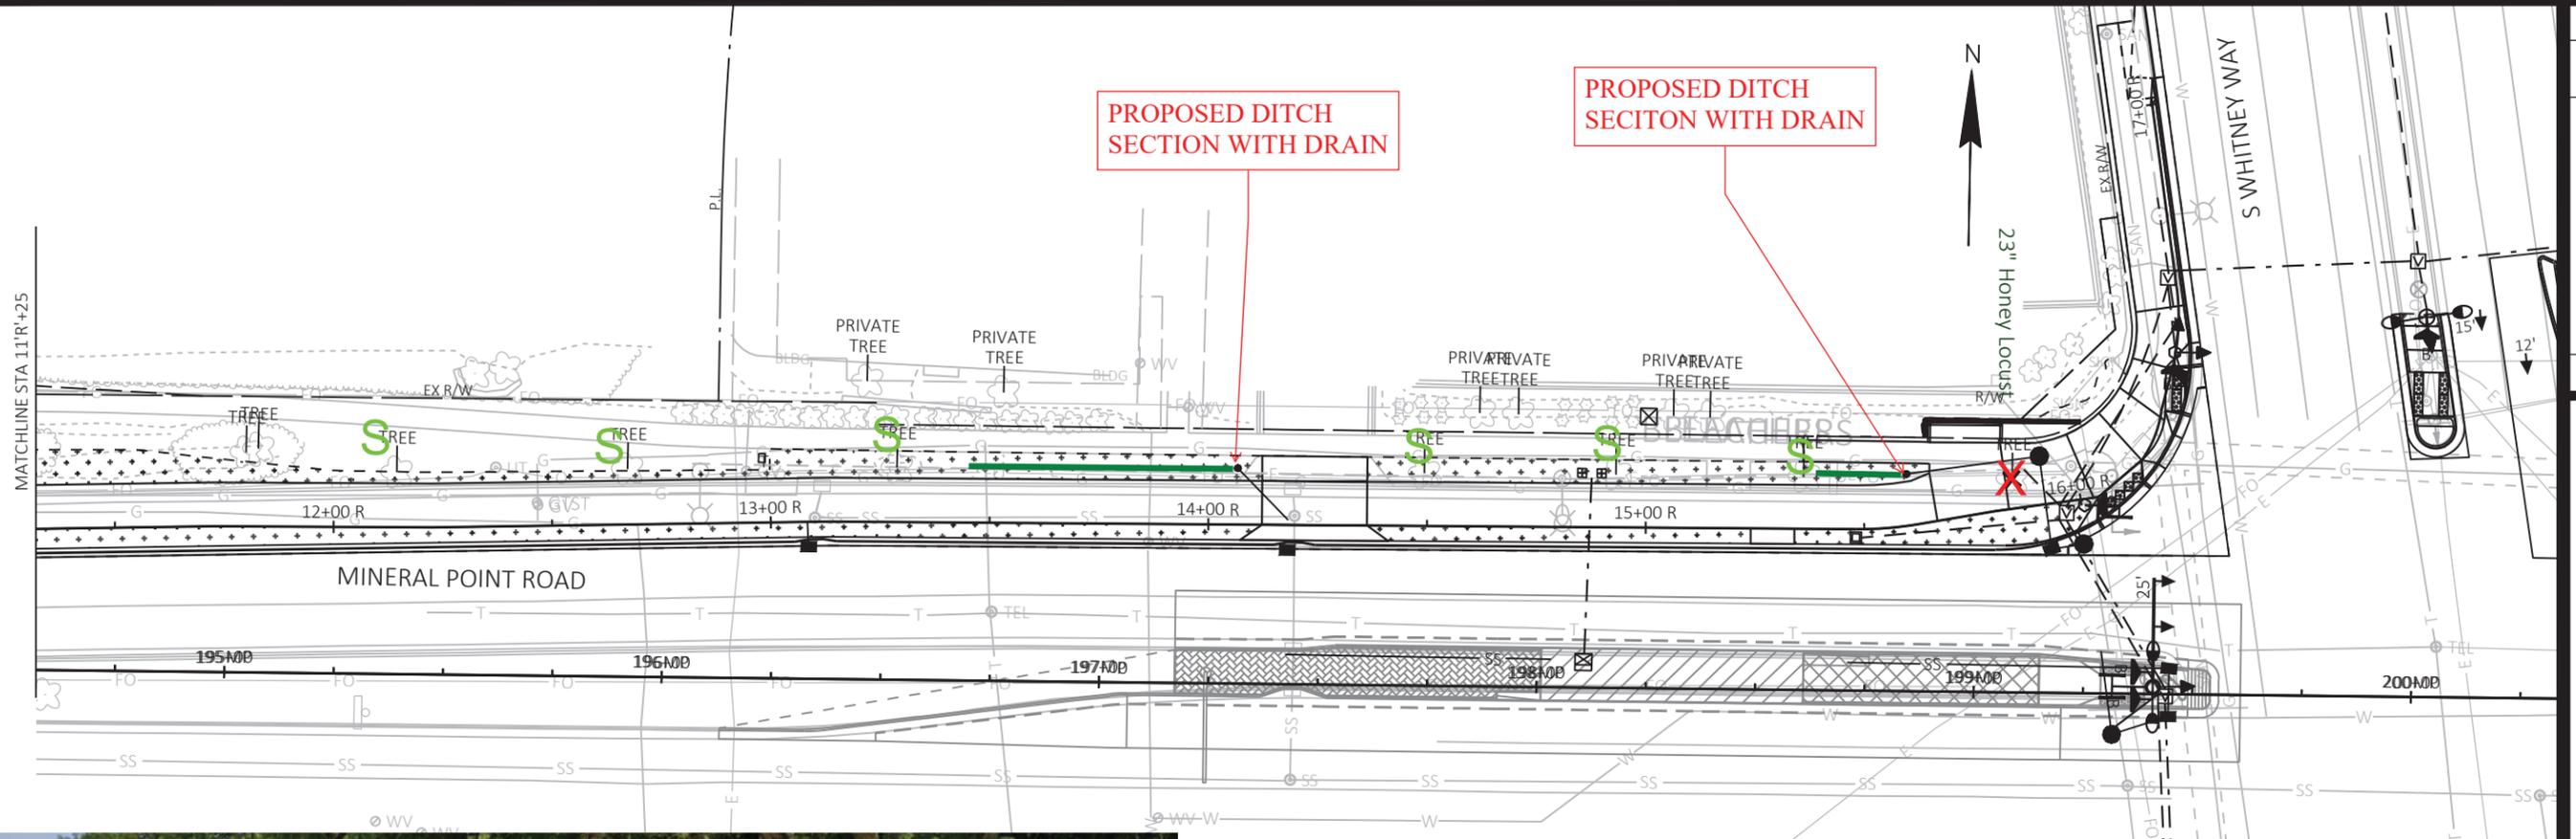

Most Trees Preserved

Curb moved and bus lane eliminated to reduce impacts



Most Trees Preserved

Curb moved and bus lane eliminated to reduce impacts

MARK	REVISION	DATE	BY
Designed By: AECOM	Date: 2023-10-10		
60631225P			
Scale: 1 IN=40 FT			

60631225P

CITY OF MADISON

MINERAL POINT ROAD WIDENED SIDEWALK

LANDSCAPING PLAN

CITY OF MADISON WISCONSIN

60631225P

L-30

CONTRACT NO: 60631225C

CITY OF MADISON, DANE COUNTY, WI

FILE NAME: C:\P\WORKING\AECOM_DS20_NA_2019\CAMERON.ENTWISTLE@AECOM.COM\0190957\050102_TREE_EXHIBIT.DWG
 LAST PLOT DATE: 2023-10-10
 LAYOUT NAME: R (3)