



**TOTAL AREA:** 3,015 SF\*


\* AREA CALCULATED AS SHOWN BY DASHED RED LINE

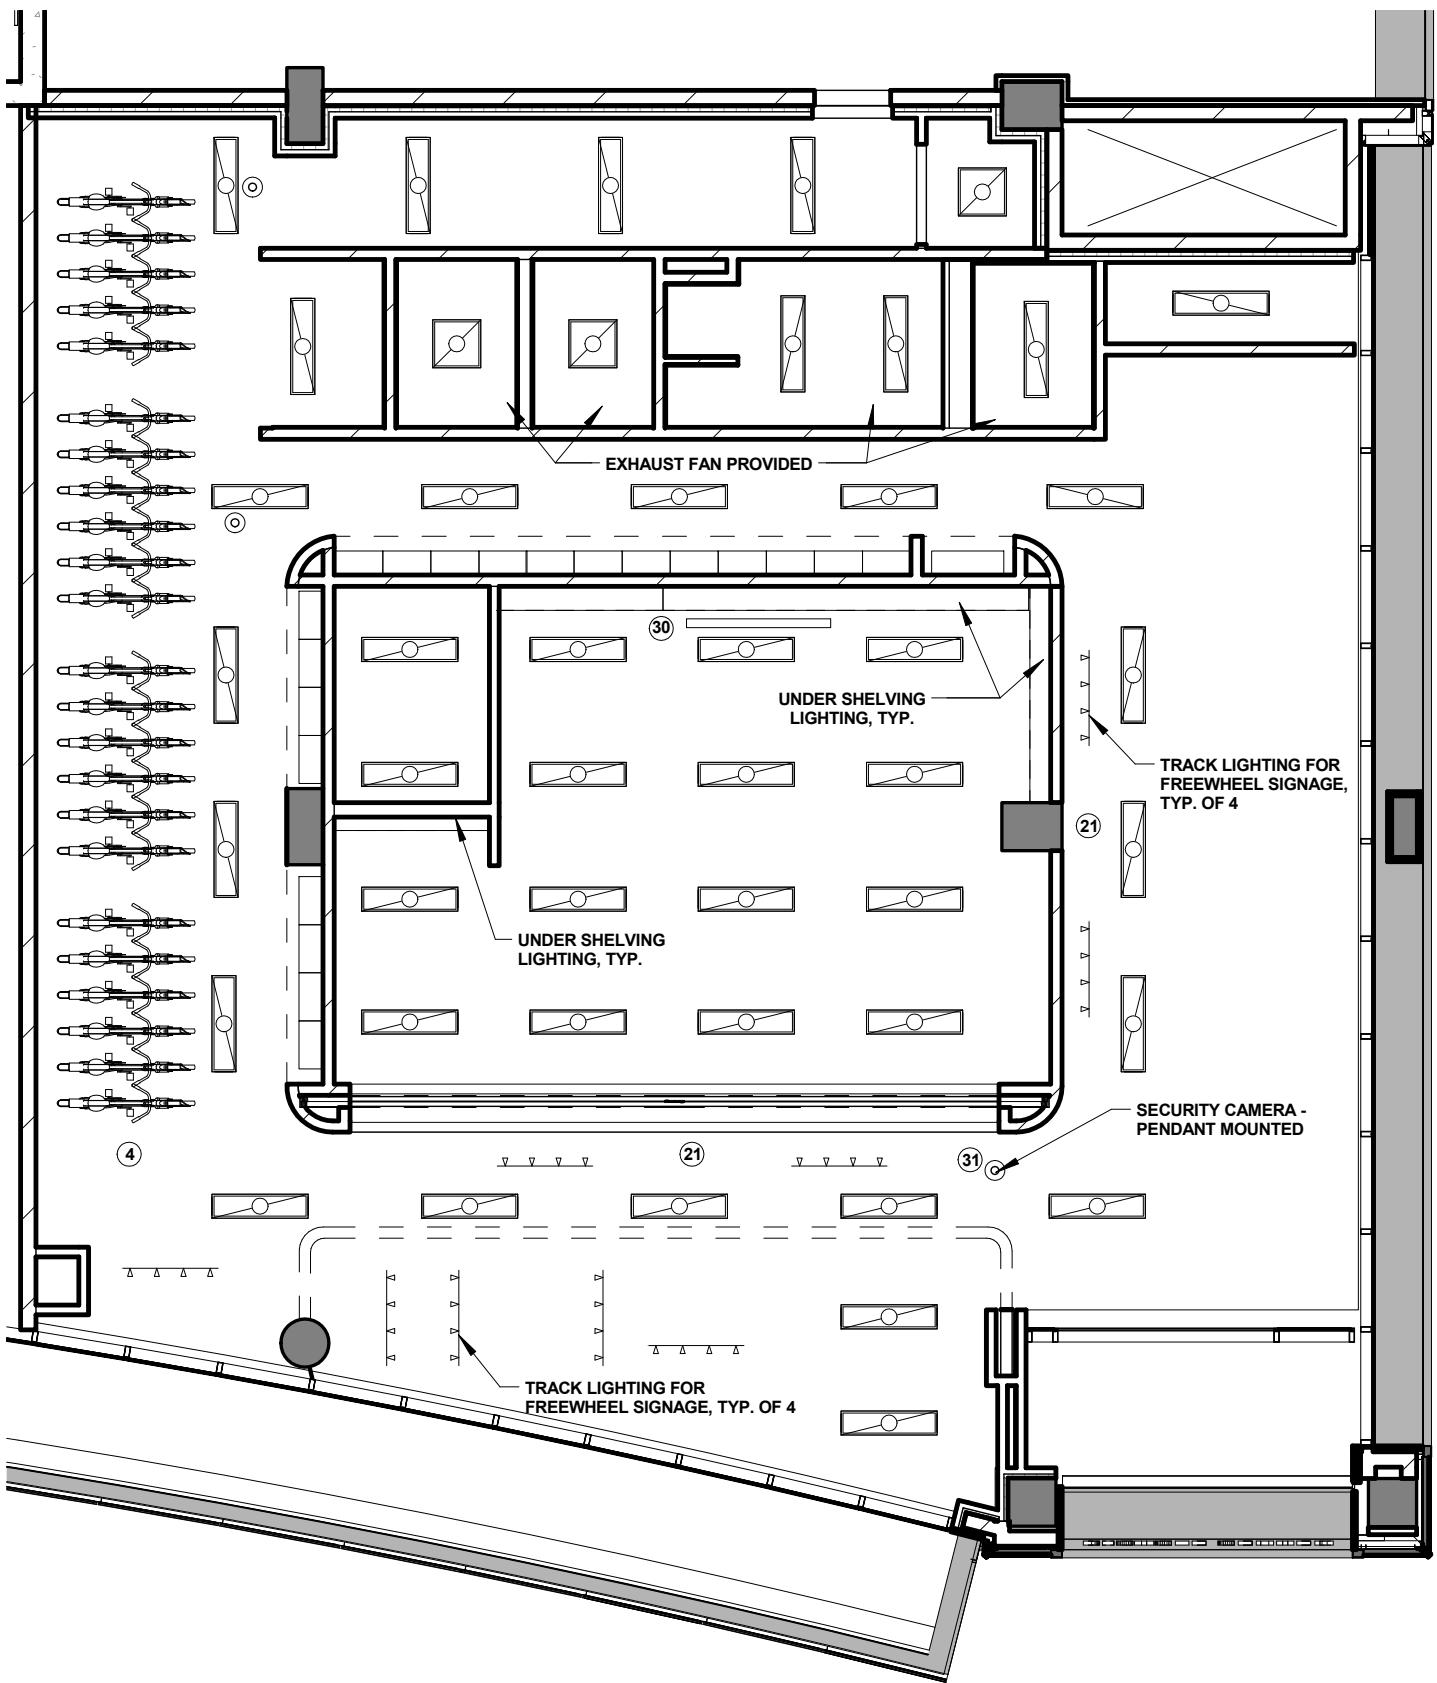

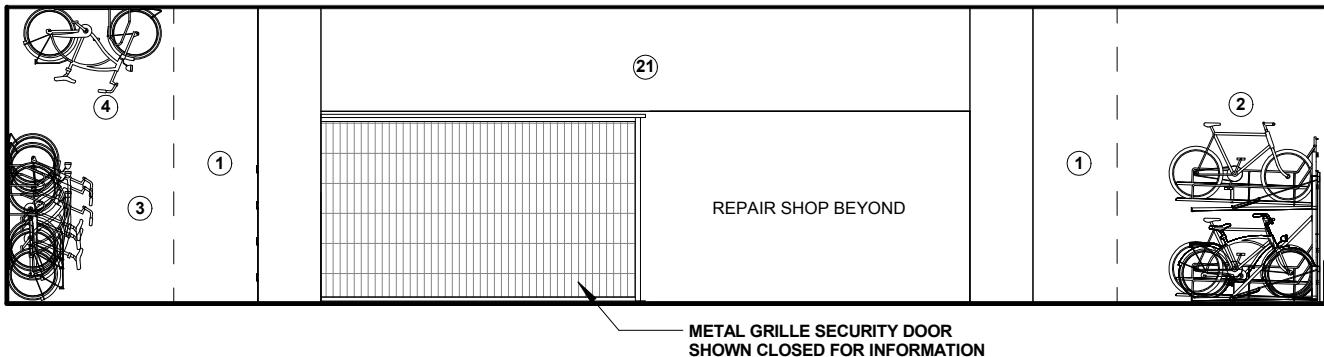


## 1 BIKE SHOP ELEVATION

SCALE: 1/8" = 1'-0"

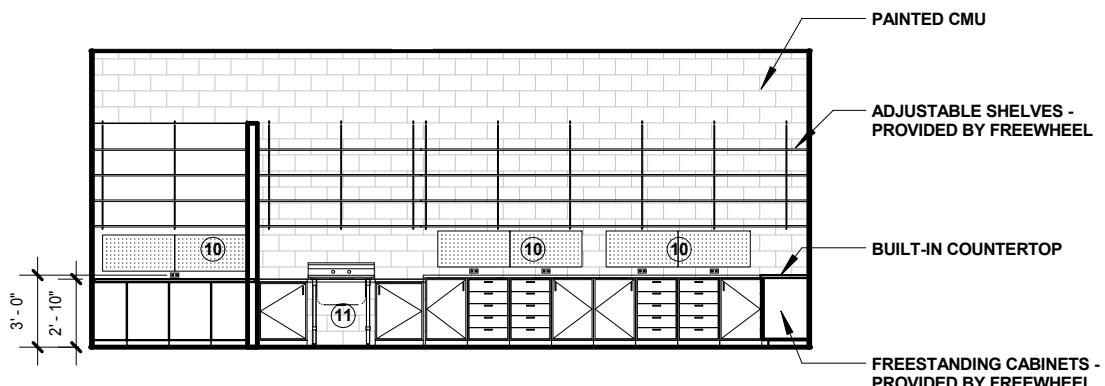



## 2 REPAIR SHOP ELEVATION

SCALE: 1/8" = 1'-0"

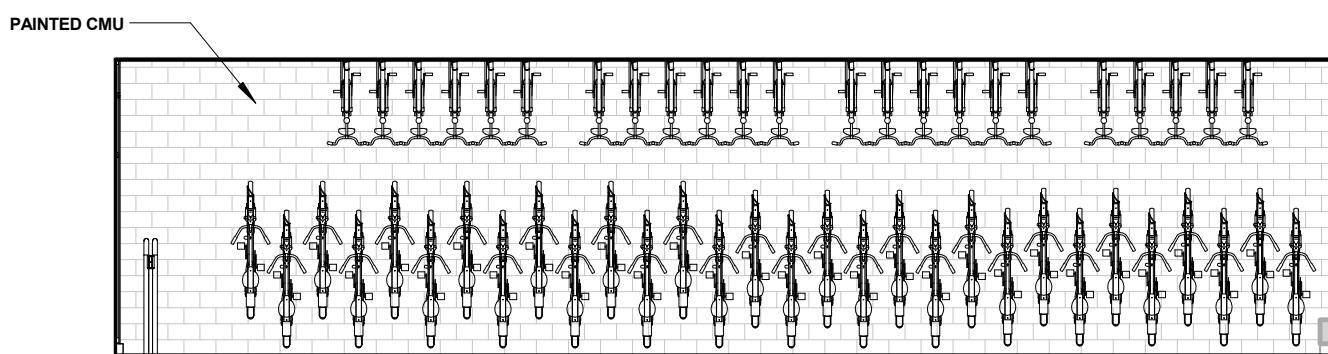

## 3 HANGING BIKE WALL ELEVATION

SCALE: 1/8" = 1'-0"

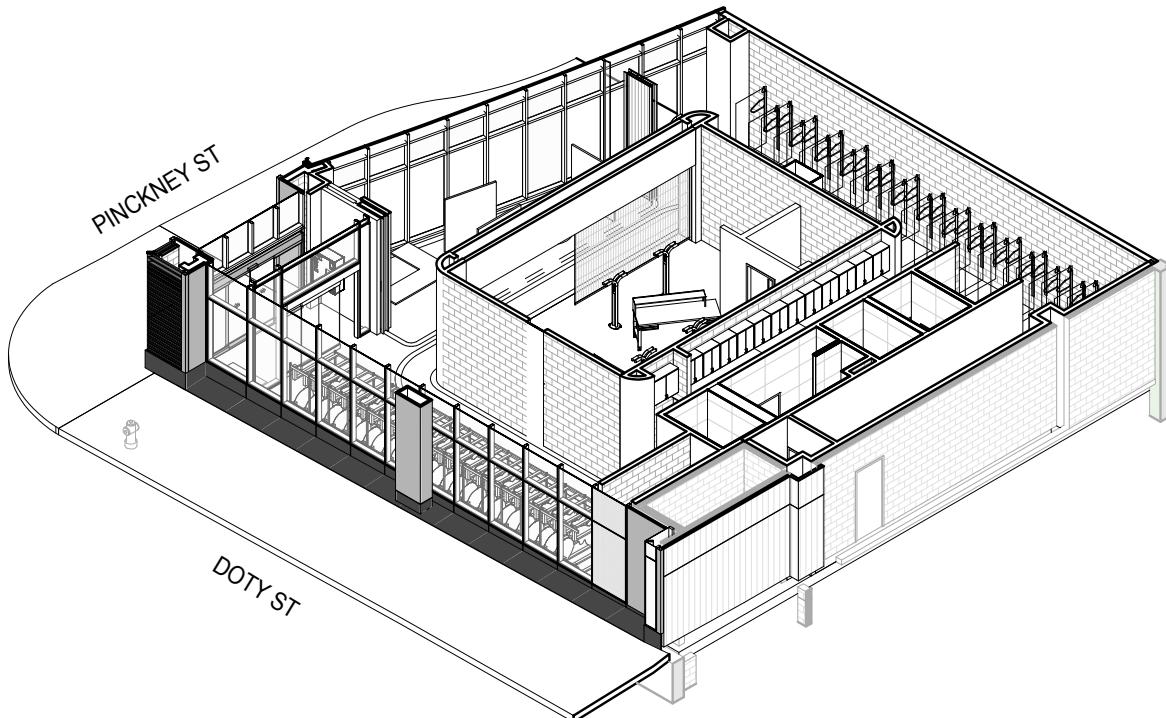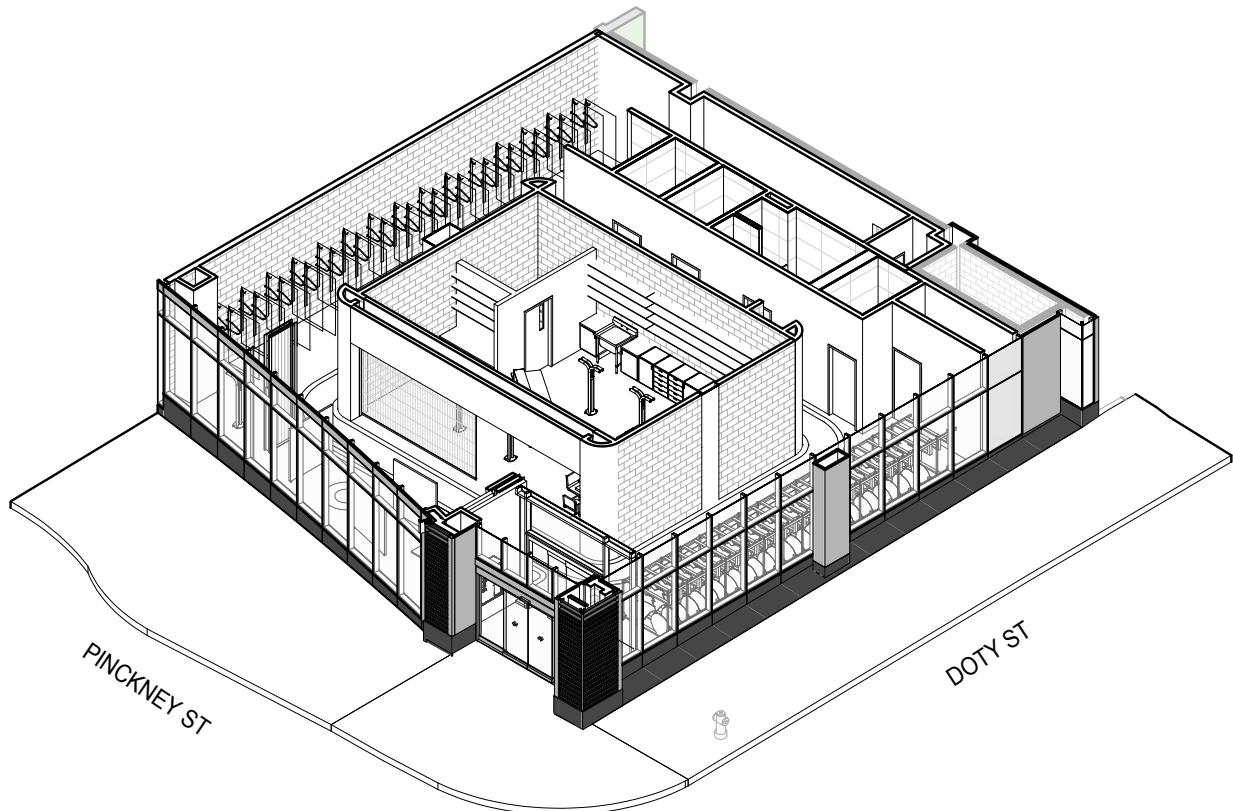

THESE ISOMETRIC DRAWINGS ARE ONLY A GENERALIZED INTERPRETATION OF THE SPACE AND HAVE BEEN CROPPED AND/OR EDITTED FOR CLARITY. THEY DO NOT DEPICT ALL SCOPE OR MATERIAL - SEE FLOOR PLANS

LVDA

**lothan van hook destefano**  
ARCHITECTURE LLC



3D - ISOMETRICS

005

MADISON BICYCLE CENTER / FREEWHEEL  
JUDGE DOYLE PODIUM

DECEMBER 11, 2018

UPDATED PER "ISSUED FOR PODIUM BID" DATED 12/07/2018

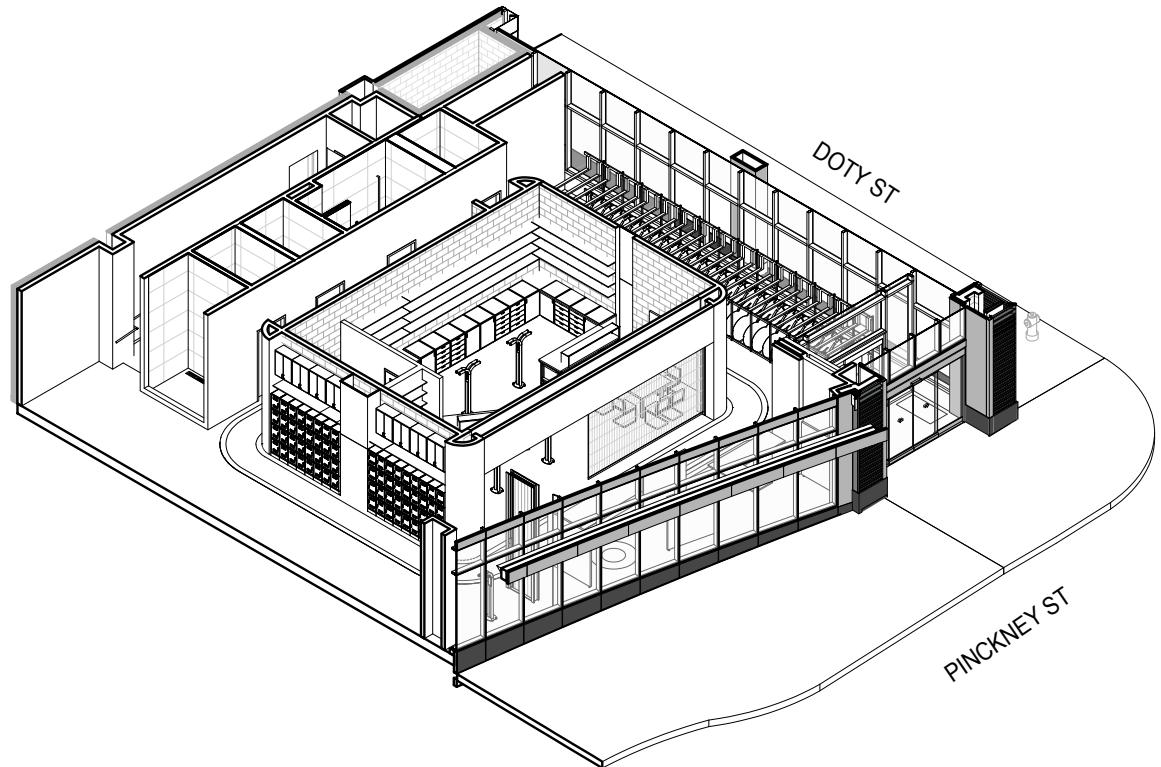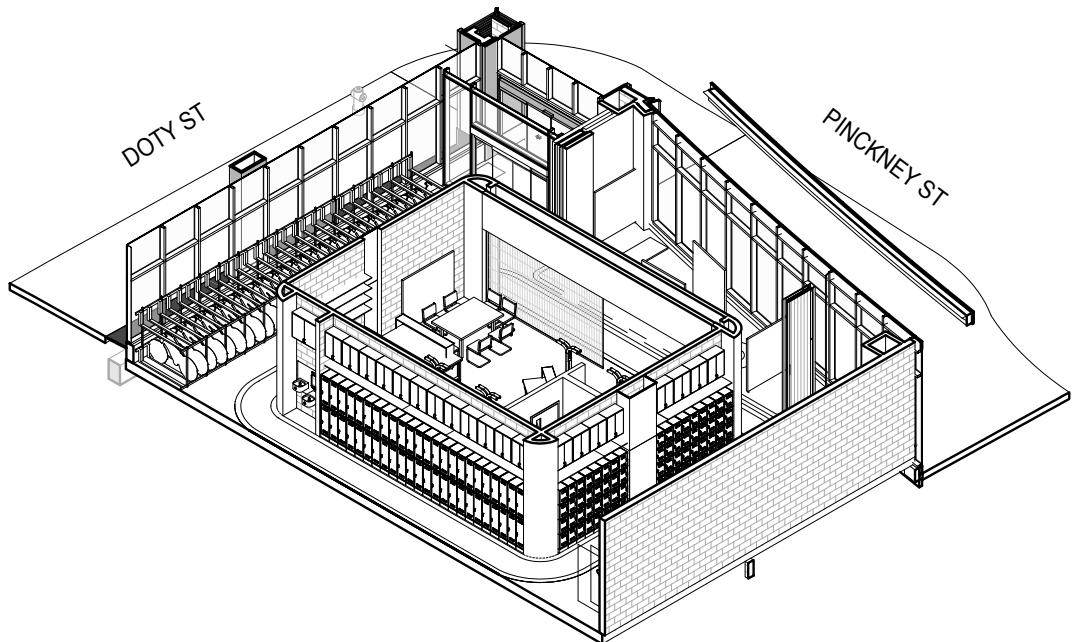

THESE ISOMETRIC DRAWINGS ARE ONLY A GENERALIZED INTERPRETATION OF THE SPACE AND HAVE BEEN CROPPED AND/OR EDITTED FOR CLARITY. THEY DO NOT DEPICT ALL SCOPE OR MATERIAL - SEE FLOOR PLANS

LVDA

**lothan van hook destefano**  
ARCHITECTURE LLC

3D - ISOMETRICS

MADISON BICYCLE CENTER / FREEWHEEL  
JUDGE DOYLE PODIUM

006

DECEMBER 11, 2018

UPDATED PER "ISSUED FOR PODIUM BID" DATED 12/07/2018