


Architecture  
Planning

DorschnerAssociates, Inc.  
849 E. Washington Ave., Ste 112  
Madison, Wisconsin 53703

ISSUED

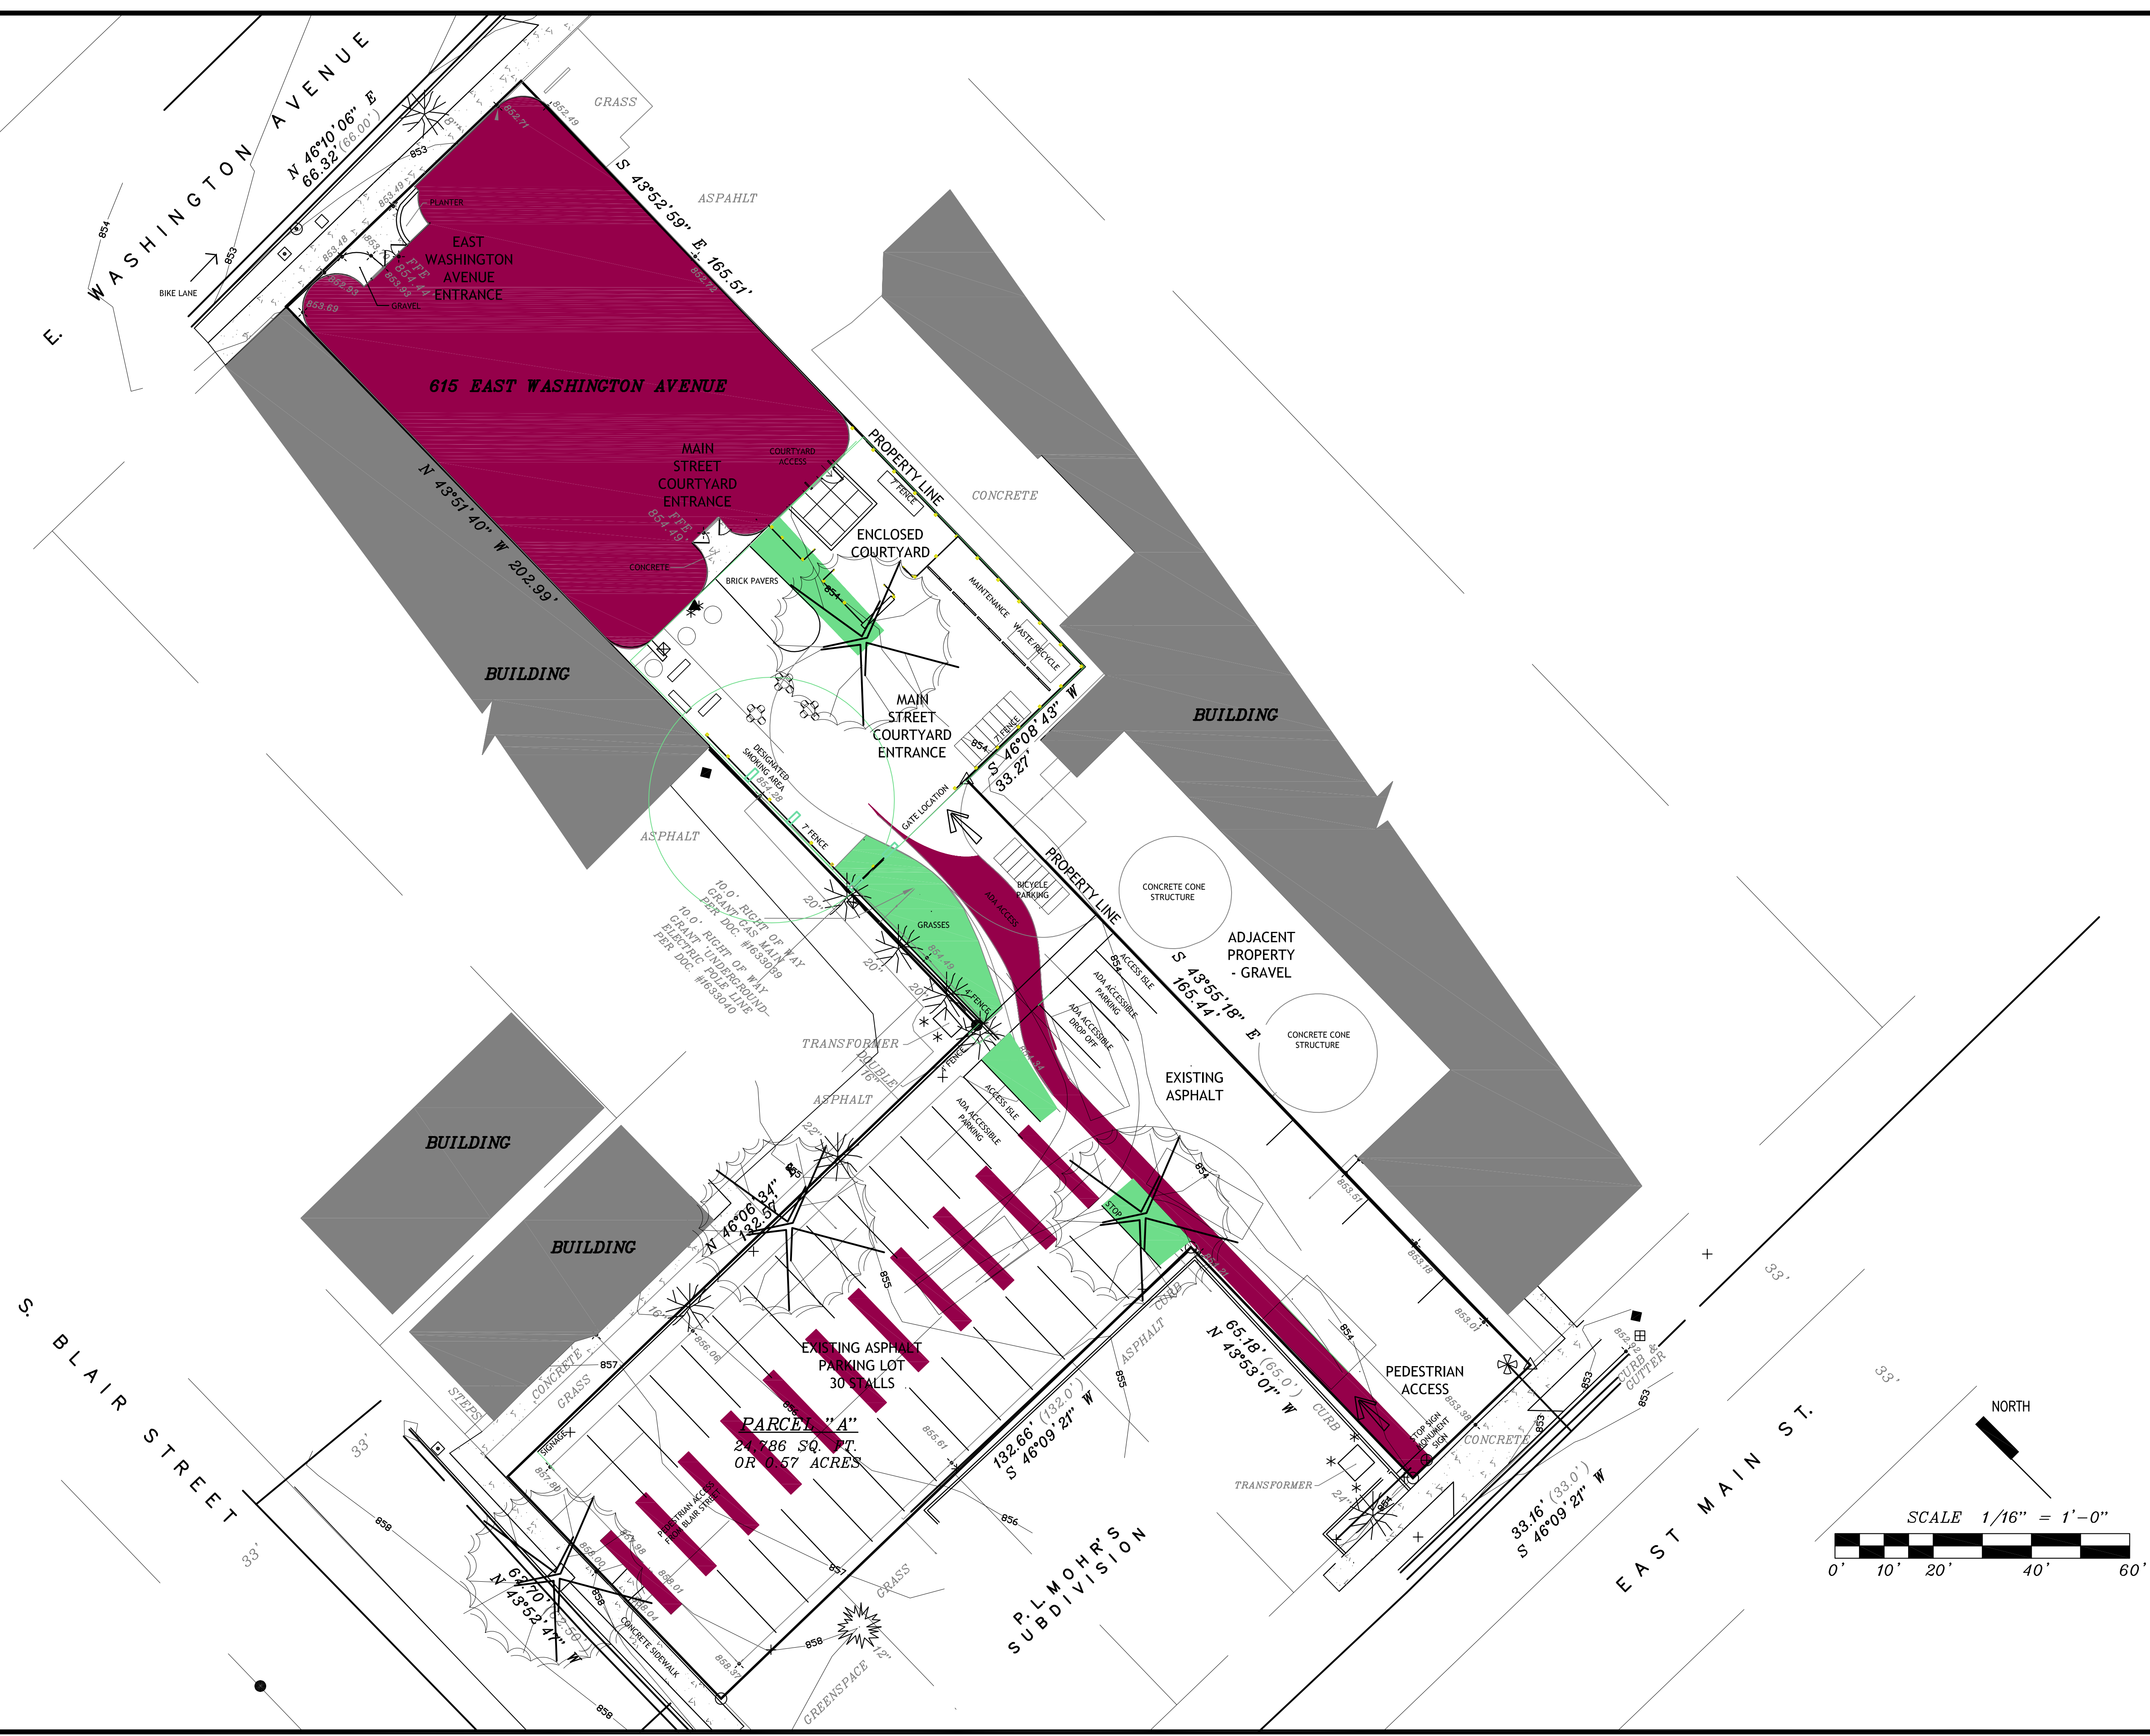

**PROJECT**  
DANE COUNTY  
DAY RESOURCE CENTER  
615 E WASHINGTON AVE  
MADISON WISCONSIN

**DRAWING**  
CONCEPT SITE PLAN

**DATE**  
10.05.16

C200