

4902 & 4908 HAMMERSLEY ROAD – PARKING LOT

| ELEMENT | POINT VALUE | QUANTITY | POINTS ACHIEVED | CREDITS | |
|----------------------------------------|-------------|----------|-----------------|----------|--------|
| | | | | QUANTITY | POINTS |
| CANOPY TREE 2"-2 1/2" | 35 | 9 | 315 | 1 | 35 |
| DECIDUOUS SHRUB | 2 | | | 60 | 120 |
| EVERGREEN SHRUB | 3 | | | | |
| DECORATIVE WALL OR FENCE (PER 10 L.F.) | 5 | | | | |
| EMPTY BERM | | | | | |
| Avg. HEIGHT 30" | | | | | |
| PERFORATED TREES | 15 | 3 | 45 | 1 | 15 |
| CANOPY TREE OR SMALL TREE | 15 | 4 | 60 | 1 | 15 |
| SUB TOTALS | | | 420 | + | 183 |
| | | | | | 603 |

(550.1 Rev 0)

PLANT MATERIALS LIST

| KEY | QUAN. SIZE | COMMON NAME | ROOT |
|-----|------------|---------------------------------|------|
| CH | 3 | 2" Common Hackberry | BB |
| AM | 3 | 2" Autumn Spice Maple | BB |
| SIC | 4 | 2" Sargent's Iron Cob | BB |
| SH | 1 | 2" Shyne Honeylocust | BB |
| AS | 4 | 5" AUTUMN BALANCE SERVICE BERRY | BB |
| CC | 4 | 5" CRANBERRY COTONCASTER | POT |
| BB | 4 | 2.4" DWARF BURNING BUSH | POT |
| GS | 14 | 18" GOLD FLAME SPHEREA | POT |
| AS | 3 | 1G AUTUMN JOY SEDUM | CON |
| SD | 20 | 1G STELLA DEORO DAVALLIA | CON |

4817 HAMMERSLEY ROAD – PARKING LOT


| ELEMENT | POINT VALUE | QUANTITY | POINTS ACHIEVED | CREDITS | |
|----------------------------------------|-------------|----------|-----------------|----------|--------|
| | | | | QUANTITY | POINTS |
| CANOPY TREE 2"-2 1/2" | 35 | 2 | 70 | | |
| DECIDUOUS SHRUB | 2 | 30 | 60 | | |
| EVERGREEN SHRUB | 3 | | | | |
| DECORATIVE WALL OR FENCE (PER 10 L.F.) | 5 | 48 | 240 | | |
| EMPTY BERM | | | | | |
| Avg. HEIGHT 15" | | | | | |
| EVERGREEN TREES | 15 | | | | |
| CANOPY TREE OR SMALL TREE | 15 | 8 | 120 | | |
| SUB TOTALS | | | 480 | + | |
| | | | | | 480 |


(283 Rev 0)

PLANT MATERIALS LIST

| KEY | QUAN. SIZE | COMMON NAME | ROOT |
|-----|------------|----------------------------------|------|
| CH | 4 | 2" Common Hackberry | BB |
| AM | 3 | 2" Autumn Blaze Maple | BB |
| RS | 3 | 1G River Birch Clump | BB |
| CP | 5 | 2" Colliery Pear | BB |
| DCV | 30 | 2.4" Dwarf Cordery Bain Viburnum | Pot |
| PC | 1,400 1" | Black Eyed Susan | Plug |
| | | Blounton Delicias (12" x 6") | |
| | | Common Blue Star | |
| | | Wild Iris | |
| | | White Turtleneck | |
| | | Obelisk Plant | |
| | | Cornflower | |
| | | Little Bluestem | |
| | | Canada Wild Rye | |
| | | Knocking Outon | |

- NOTES:
- Lawn areas to receive a minimum of 4" of topsoil, starter fertilizer, straw mulch and Madison Parks seed.
 - Planting beds to be mulched with 2"-2 1/2" washed stone mulch spread to a depth of 3" over weed barrier mulch.
 - Individual trees and shrub groupings in lawn areas to receive shredded hardwood bark mulch plant rings (4" diameter) spread to depth of 3".
 - Infiltration basin to receive 1" shredded hardwood bark mulch.
 - Infiltration basin plants (RFP) to be installed 12" on center.
 - Infiltration basin to be constructed per WDNR specifications.

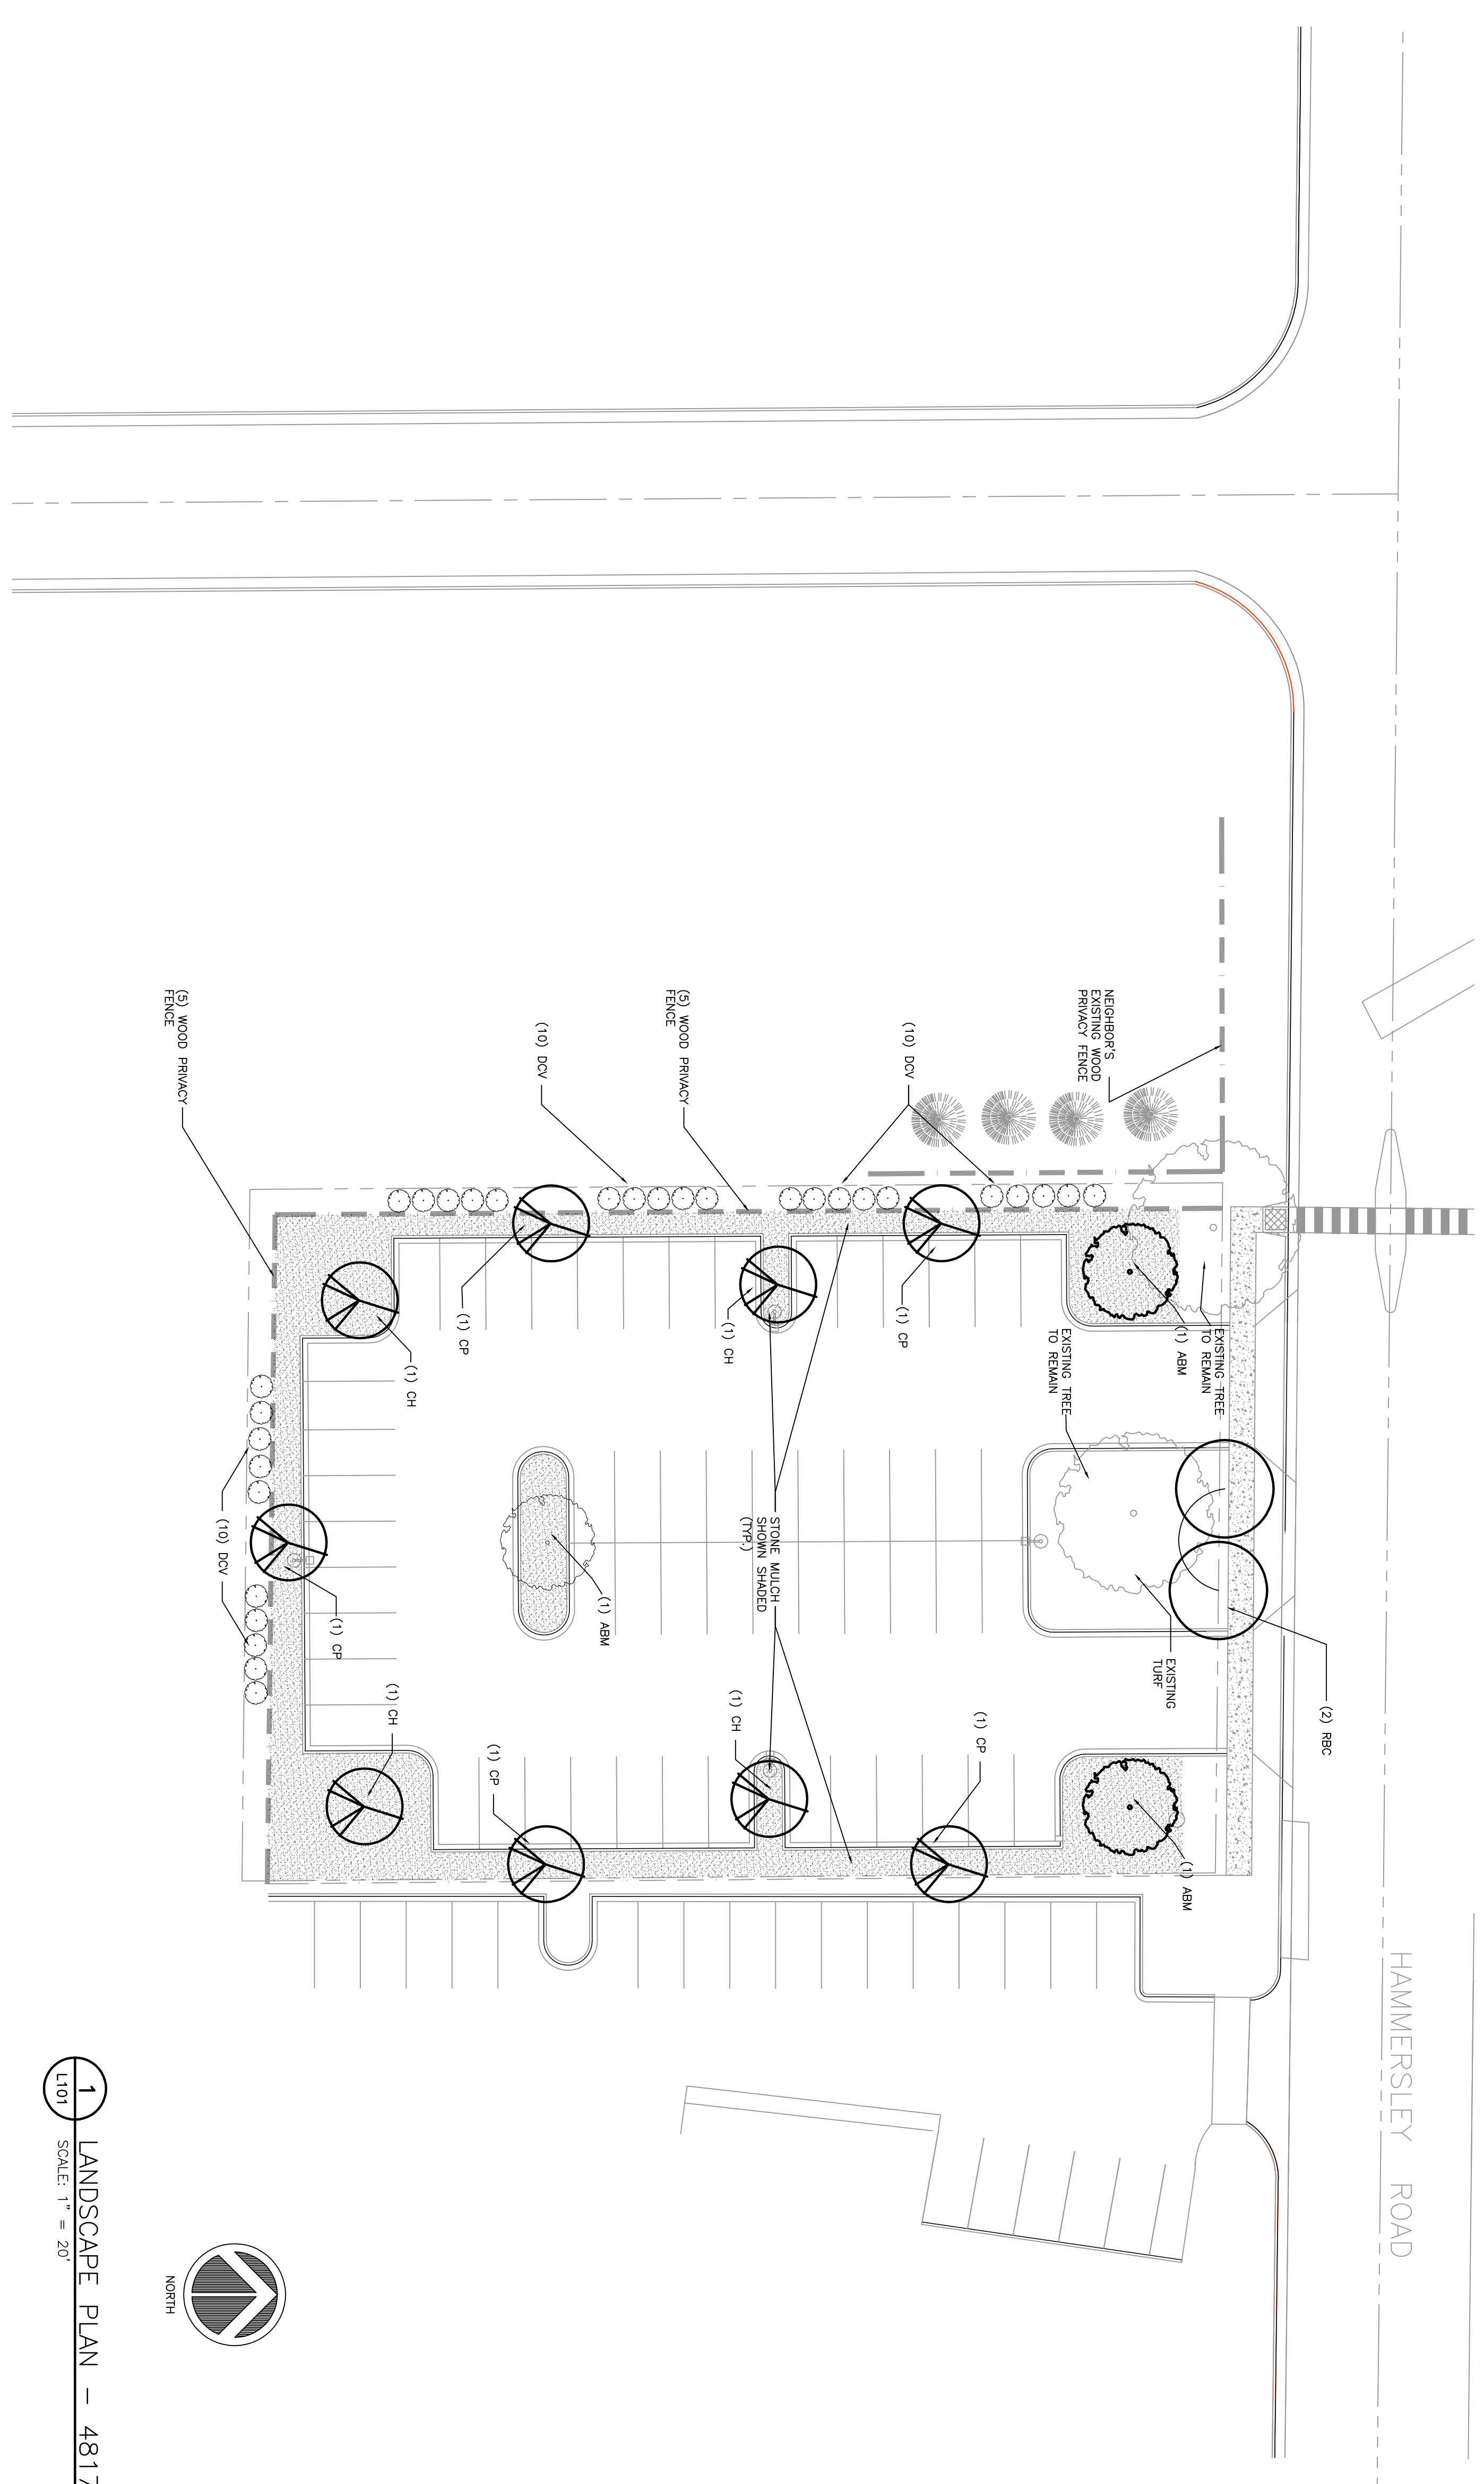
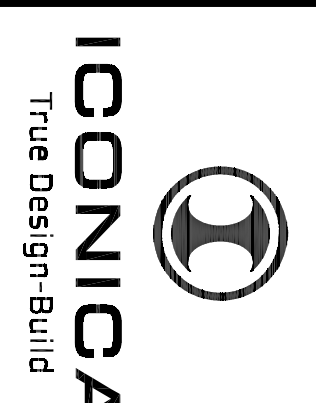
| | | | |
|---|---|----------------------------------------------------------------------------------|---|
|  <p>301 Dearing Way / Madison, WI 53717 Tel: 608.664.3300 / Fax: 608.664.3335 iconica@iconica.com</p> | <p>PACIFIC CYCLE 4802 HAMMERSLEY ROAD MADISON, WISCONSIN, 53711</p> <p>Midwest Equity Properties, LLC 7719 GREENWOOD ROAD VERONA, WISCONSIN, 53593</p> | <p>ISSUE DATES: CITY REVIEW SET: 02/13/13</p> <p>REVISION DATE:</p> | <p>This document contains confidential or proprietary information and is intended solely for the use of the individual or entity named herein. If you have received this document by mistake, please notify the sender immediately by e-mail. No other reproduction or distribution is permitted without the express written consent of the sender.</p> <p>PROJECT #: 20120410 SHEET NUMBER L101</p> <p>2013 Iconica, Inc.</p> |
|---|---|----------------------------------------------------------------------------------|---|