


CERTIFIED SURVEY MAP NO. _____

ALL OF LOT 26 AND PART OF LOT 27, FIRST ADDITION TO CAPITAL INDUSTRIAL PARK RECORDED ON JULY 22, 1985 IN VOLUME 55 OF PLATS ON PAGES 33-34, AS DOCUMENT NO. 1890326 AND PART OF VACATED REEF COURT AS DESCRIBED IN RESOLUTION RECORDED DECEMBER 14, 1994 IN VOLUME 29028 OF RECORDS ON PAGES 28-31, AS DOCUMENT NO. 2650467, BEING PART OF THE SOUTHWEST QUARTER OF THE SOUTHEAST QUARTER OF SECTION 15, TOWNSHIP 7 NORTH, RANGE 10 EAST, LOCATED IN THE CITY OF MADISON, DANE COUNTY, WISCONSIN.

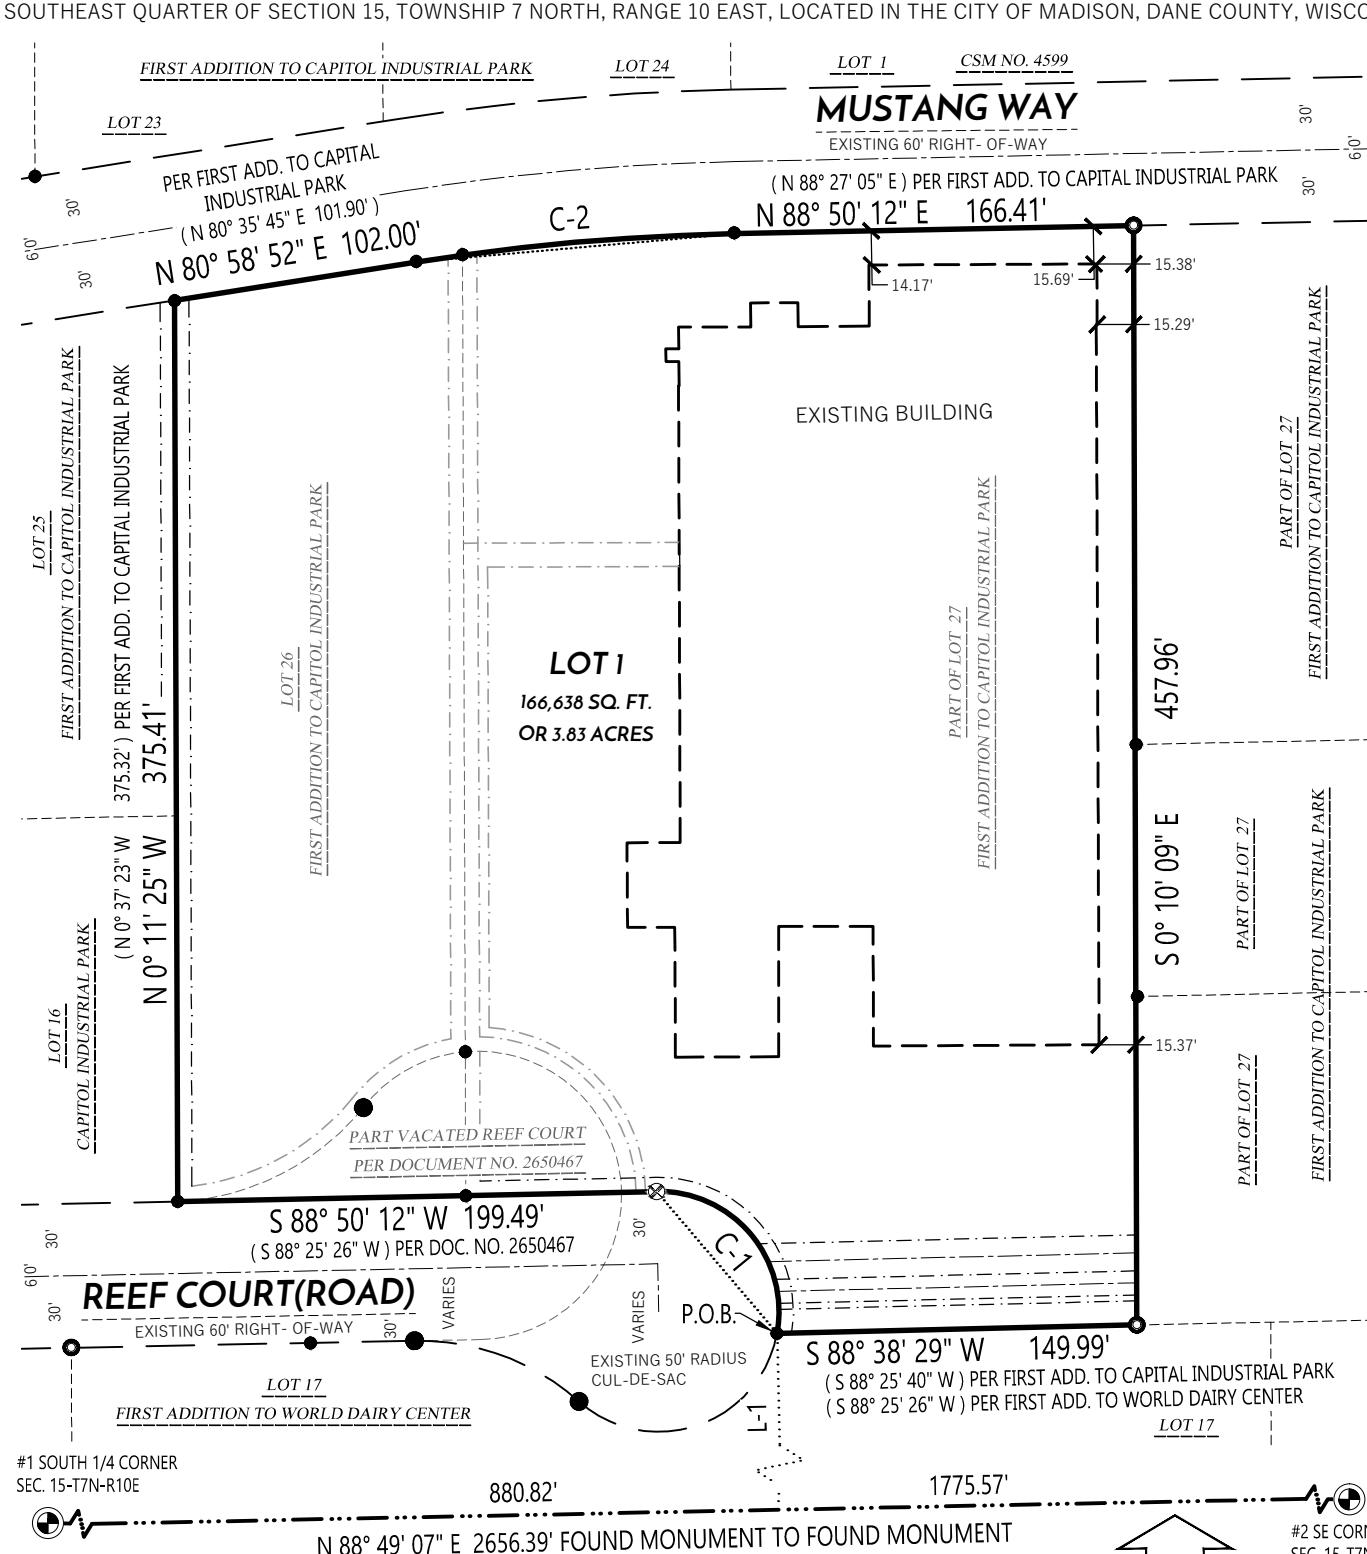


LEGEND

- PLSS SECTION CORNER FOUND AS NOTED
- 3/4" REBAR FOUND UNLESS NOTED
- 1" IRON PIPE FOUND
- 2" IRON PIPE FOUND
- 3/4" REBAR SET 1.50 LB/FT
- CSM BOUNDARY
- RIGHT-OF-WAY LINE
- CENTERLINE
- SECTION/QUARTER LINE
- PLATTED LINE
- EXISTING EASEMENT
- EXISTING BUILDING
- RECORDED INFORMATION


NOTES:

- FIELD WORK PERFORMED BY WYSER ENGINEERING, LLC. ON THE WEEK OF JULY 19TH, 2021
- NORTH REFERENCE FOR THIS CERTIFIED SURVEY AND MAP ARE BASED ON THE WISCONSIN COORDINATE REFERENCE SYSTEM, WISCRS DANE, NAD 83 (2011), GRID NORTH. THE SOUTH LINE OF THE SOUTHWEST QUARTER OF SECTION 15, T7N, R10E, BEARS N $88^{\circ} 49' 07'' E$
- THIS PARCEL IS SUBJECT TO ALL EASEMENTS AND AGREEMENTS, BOTH RECORDED AND UNRECORDED.
- SEE SHEET 2 OF 6 LINE TABLE, CURVE TABLE AND EASEMENT DETAILS
- SEE SHEET 3 OF 6 FOR EXISTING SITE FEATURE DETAILS AND SECTION CORNER MONUMENT COORDINATE TABLE

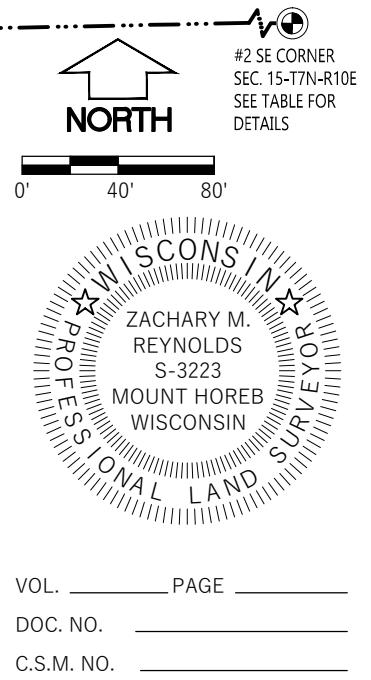

CERTIFIED SURVEY MAP NO.

1994 IN VOLUME 29028 OF RECORDS ON PAGES 28-31, AS DOCUMENT NO. 2650467, BEING PART OF THE SOUTHWEST QUARTER OF THE SOUTHEAST QUARTER OF SECTION 15, TOWNSHIP 7 NORTH, RANGE 10 EAST, LOCATED IN THE CITY OF MADISON, DANE COUNTY, WISCONSIN.

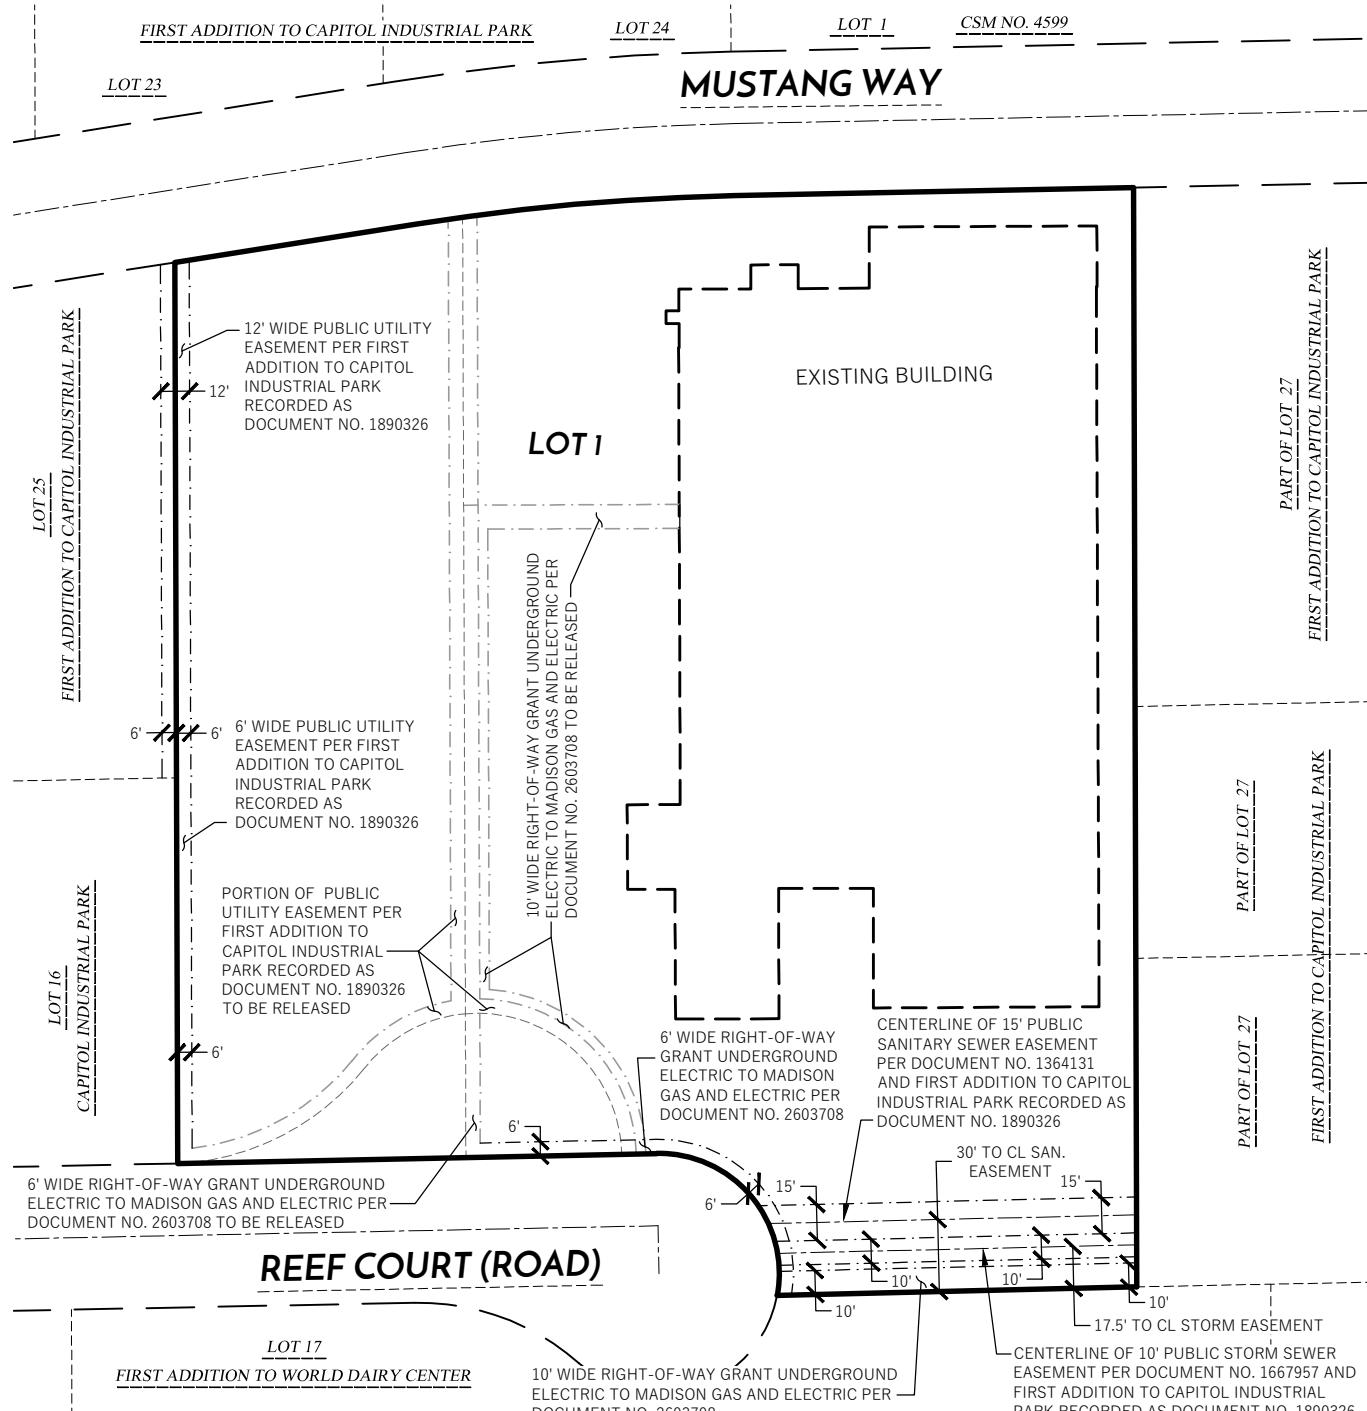

CURVE TABLE

CURVE TABLE							
CURVE #	CURVE LENGTH	RADIUS	DELTA	CHORD BEARING	CHORD LENGTH	TANGENT IN	TANGENT OUT
C-1	88.61'	50.00'	101° 32' 13"	N 40° 23' 41" W	77.46'	N 10° 22' 25" E	S88° 50' 12" W
(*)			101° 32' 14"	N 40° 48' 27" W			S 88° 25' 26" W
C-2	132.99'	970.00'	7° 51' 20"	N 84° 54' 32" E	132.89'	N 80° 58' 52" E	N 88° 50' 12" E
(**)				N 84° 31' 25" E		N 80° 35' 45" E	N 88° 27' 05" E



* PER WARRANTY DEED DOCUMENT NO. 2650243

** PER FIRST ADDITION TO CAPITOL INDUSTRIAL PARK

L-1	N 1
-----	-----

NOTES:

1. FIELD WORK PERFORMED BY WYSER ENGINEERING, LLC. ON THE WEEK OF JULY 19TH, 2021
2. NORTH REFERENCE FOR THIS CERTIFIED SURVEY AND MAP ARE BASED ON THE WISCONSIN COORDINATE REFERENCE SYSTEM, WISCRS DANE, NAD 83 (2011), GRID NORTH. THE SOUTH LINE OF THE SOUTHEAST QUARTER OF SECTION 15, T7N, R10E, BEARS N 88°49' 07" E
3. THIS PARCEL IS SUBJECT TO ALL EASEMENTS AND AGREEMENTS, BOTH RECORDED AND UNRECORDED.
4. SEE SHEET 3 OF 6 FOR EXISTING SITE FEATURE DETAILS AND SECTION CORNER MONUMENT TABLE

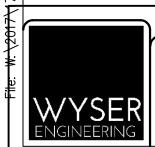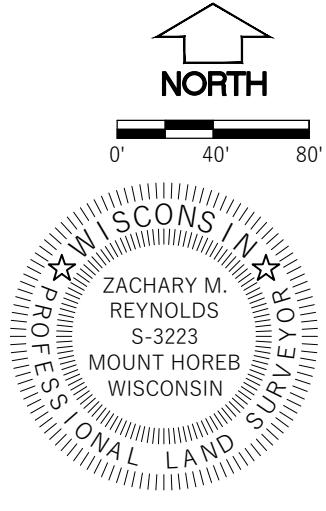

PREPARED BY:
WYSER ENGINEERING
300 EAST FRONT STREET
MOUNT HOREB, WI 53572
www.wyserengineering.com

PREPARED FOR:
KSW CONSTRUCTION CORP.
1100 JOHN P LIVESEY BLVD
VERONA, WI 53593

SURVEYED BY: ZMR/MAL
DRAWN BY: JWS
APPROVED BY: ZMR


PROJECT NO: 17-0477
SHEET NO: 2 of 6

VOL. _____ PAGE _____
DOC. NO. _____
C.S.M. NO. _____

CERTIFIED SURVEY MAP NO.

ALL OF LOT 26 AND PART OF LOT 27, FIRST ADDITION TO CAPITAL INDUSTRIAL PARK RECORDED ON JULY 22, 1985 IN VOLUME 55 OF PLATS ON PAGES 33-34, AS DOCUMENT NO. 1890326 AND PART OF VACATED REEF COURT AS DESCRIBED IN RESOLUTION RECORDED DECEMBER 14,

1994 IN VOLUME 29028 OF RECORDS ON PAGES 28-31, AS DOCUMENT NO. 2650467, BEING PART OF THE SOUTHWEST QUARTER OF THE SOUTHEAST QUARTER OF SECTION 15, TOWNSHIP 7 NORTH, RANGE 10 EAST, LOCATED IN THE CITY OF MADISON, DANE COUNTY, WISCONSIN.

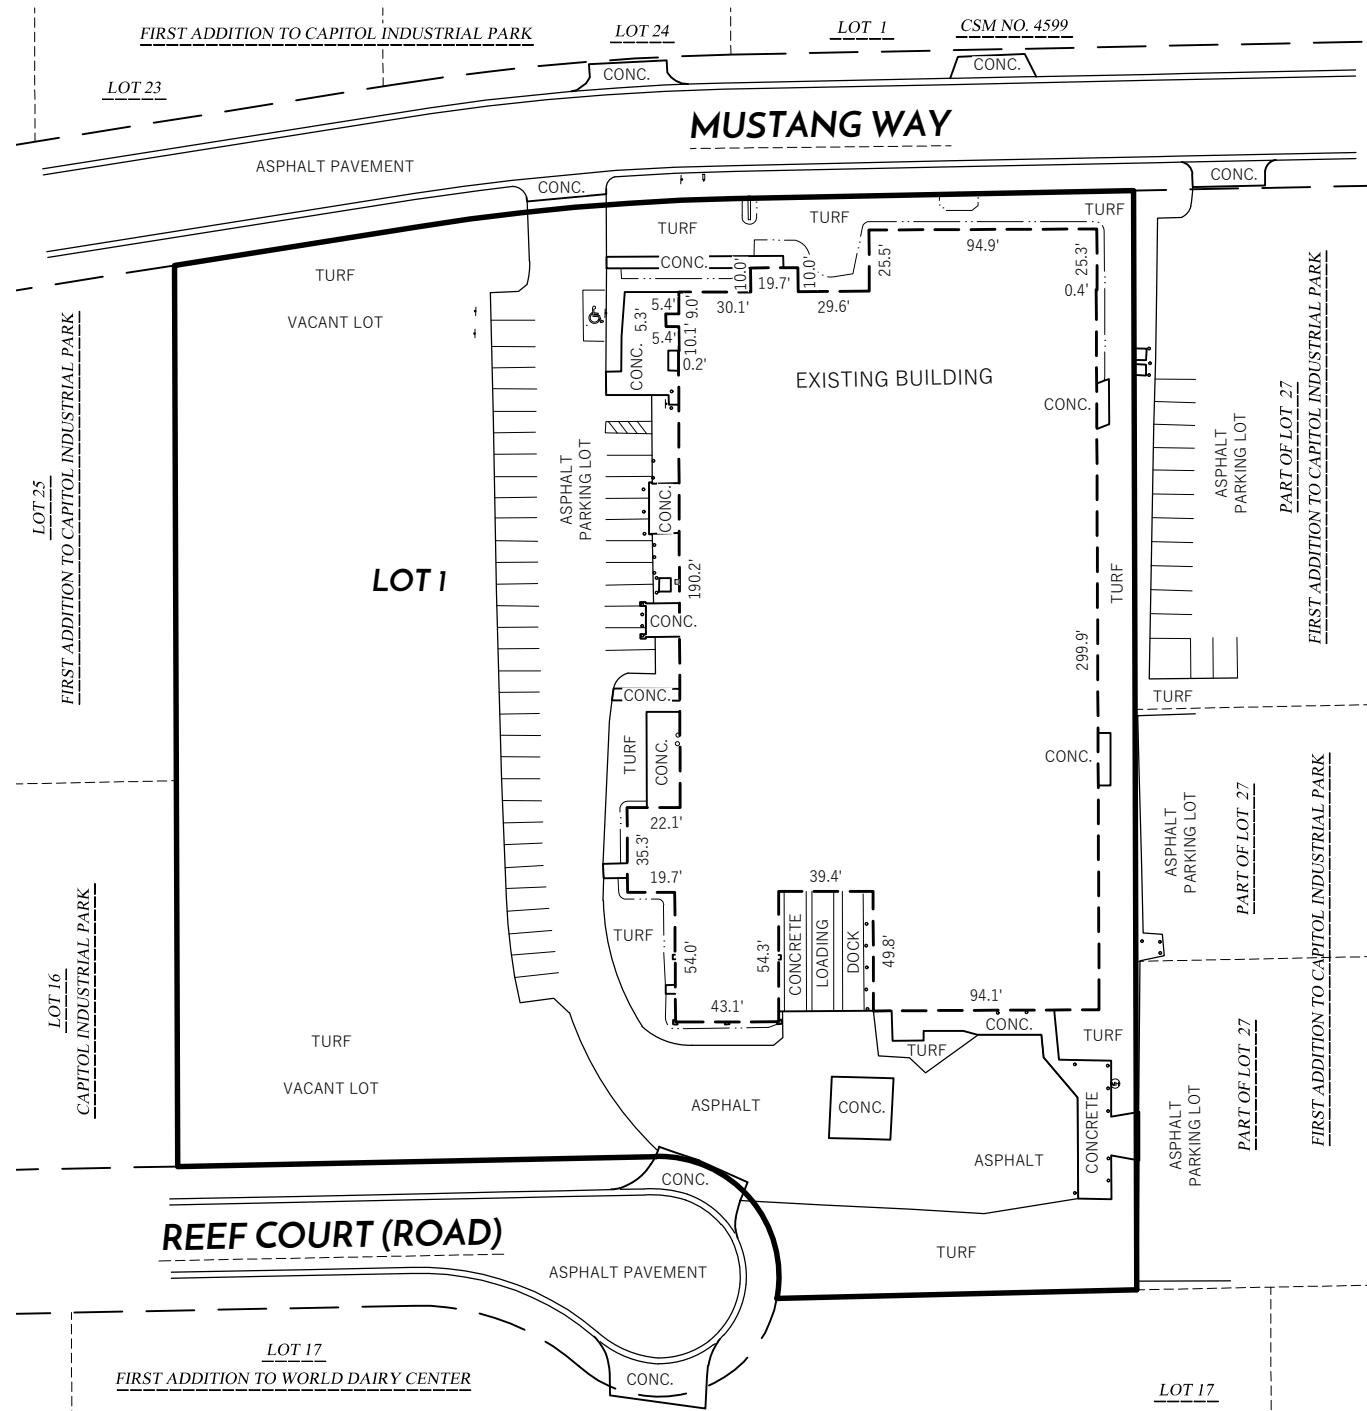

PISS SECTION CORNER MONUMENT TABLE

FOOT SECTION CORNER MONUMENT - TABLE		
MON. #	DESCRIPTION	WISCRS DANE COORDINATES NAD 83 (2011)
1	FOUND 1-1/4" REBAR SOUTH 1/4	N: 478,383.06 E: 844,629.60
()	CORNER OF SECTION 15 - T7N - R10E	(N: 478,382.90 E: 844,629.52)*
2	FOUND CITY OF MADISON MONUMENT	N: 478,437.84 E: 847,285.42
()	SE CORNER OF SECTION 15 T7N R10E	(N: 478,437.66 E: 847,285.08)**

* PER SANDSNES 2004 TIE SHEET WCCS DANE NAD 83 (1991)



** PER SANDSNE 2007 TIE SHEET WCCS DANE NAD 83 (1997)

NOTES:

1. FIELD WORK PERFORMED BY WYSER ENGINEERING, LLC. ON THE WEEK OF JULY 19TH, 2021
2. NORTH REFERENCE FOR THIS CERTIFIED SURVEY AND MAP ARE BASED ON THE WISCONSIN COORDINATE REFERENCE SYSTEM, WISCRS DANE, NAD 83 (2011), GRID NORTH. THE SOUTH LINE OF THE SOUTHEAST QUARTER OF SECTION 15, T7N, R10E, BEARS N 88°49' 07" E
3. THIS PARCEL IS SUBJECT TO ALL EASEMENTS AND AGREEMENTS, BOTH RECORDED AND UNRECORDED.

LEGEND

— CSM BOUNDARY
— RIGHT-OF-WAY LINE
- - - PLATTED LINE
- - - EXISTING BUILDING
— EXISTING PAVEMENT EDGE
— EXISTING LANDSCAPING LIMITS

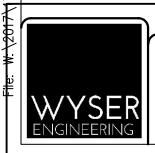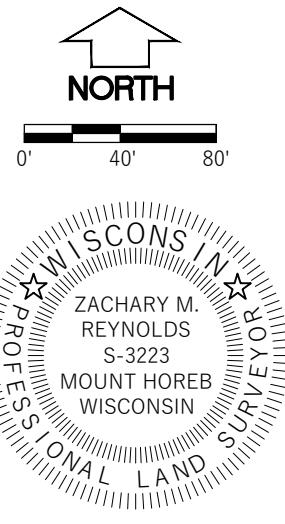

PREPARED BY:
WYSER ENGINEERING
300 EAST FRONT STREET
MOUNT HOREB, WI 53572
www.wyserengineering.com

PREPARED FOR:
KSW CONSTRUCTION CORP.
1100 JOHN P LIVESEY BLVD
VERONA, WI 53593

SURVEYED BY: ZMR/MAL
DRAWN BY: JWS
APPROVED BY: ZMR

PROJECT NO: 17-0477
SHEET NO: 3 of 6

VOL. _____ PAGE _____
DOC. NO. _____
C.S.M. NO. _____

CERTIFIED SURVEY MAP NO. _____

ALL OF LOT 26 AND PART OF LOT 27, FIRST ADDITION TO CAPITAL INDUSTRIAL PARK RECORDED ON JULY 22, 1985 IN VOLUME 55 OF PLATS ON PAGES 33-34, AS DOCUMENT NO. 1890326 AND PART OF VACATED REEF COURT AS DESCRIBED IN RESOLUTION RECORDED DECEMBER 14, 1994 IN VOLUME 29028 OF RECORDS ON PAGES 28-31, AS DOCUMENT NO. 2650467, BEING PART OF THE SOUTHWEST QUARTER OF THE SOUTHEAST QUARTER OF SECTION 15, TOWNSHIP 7 NORTH, RANGE 10 EAST, LOCATED IN THE CITY OF MADISON, DANE COUNTY, WISCONSIN.

LEGAL DESCRIPTION

AS PROVIDED

LOT TWENTY-SIX (26), FIRST ADDITION TO CAPITOL INDUSTRIAL PARK, IN THE CITY OF MADISON, DANE COUNTY, WISCONSIN.

AND

THAT PART OF VACATED REEF COURT (ROAD) AS PLATTED IN THE PLAT OF THE FIRST ADDITION TO CAPITOL INDUSTRIAL PARK, IN THE CITY OF MADISON, DANE COUNTY, WISCONSIN, DESCRIBED AS FOLLOWS: BEGINNING AT A POINT OF CURVATURE AT THE SOUTHWEST CORNER OF LOT 26 OF THE PLAT OF FIRST ADDITION TO CAPITOL INDUSTRIAL PARK, ACCORDING TO THE RECORDED PLAT THEREOF; THENCE NORTHEASTERLY 89.57 FEET ALONG THE ARC OF A CURVE TO THE LEFT, HAVING A RADIUS OF 100.00 FEET AND A CENTRAL ANGLE OF 51° 19' 04", SAID ARC HAVING A CHORD BEARING NORTH 62° 46' 08" EAST, 86.60 FEET TO A POINT OF REVERSE CURVATURE; THENCE NORTHEASTERLY 49.83 FEET ALONG THE ARC OF A CURVE TO THE RIGHT, HAVING A RADIUS OF 60.00 FEET AND A CENTRAL ANGLE OF 47° 35' 02", SAID ARC HAVING A CHORD BEARING NORTH 60° 54' 07" EAST, 48.41 FEET; THENCE SOUTH 00° 37' 37" EAST, 59.87 FEET; THENCE SOUTH 88° 25' 26" WEST, 120.00 FEET TO THE POINT OF BEGINNING.

AND

LOT TWENTY-SEVEN (27), FIRST ADDITION TO CAPITOL INDUSTRIAL PARK, IN THE CITY OF MADISON, DANE COUNTY, WISCONSIN, EXCEPT THE EASTERLY 100.47 FEET THEREOF, AND FURTHER EXCEPT THOSE LANDS CONVEYED TO THE CITY OF MADISON, A WISCONSIN MUNICIPAL CORPORATION, IN WARRANTY DEED RECORDED DECEMBER 13, 1994 IN VOLUME 29019 OF RECORDS, PAGE 38 AS DOCUMENT NUMBER 2650243.

AND

A PART OF VACATED REEF COURT (ROAD), VACATED PER RESOLUTION RECORDED DECEMBER 14, 1994 IN VOLUME 29028 OF RECORDS, PAGE 28 AS DOCUMENT NUMBER 2650467, DESCRIBED AS FOLLOWS: PART OF THE SOUTHWEST 1/4 OF THE SOUTHEAST 1/4 OF SECTION 15, TOWNSHIP 7 NORTH, RANGE 10 EAST, IN THE CITY OF MADISON, DANE COUNTY, WISCONSIN, MORE FULLY DESCRIBED AS FOLLOWS: BEGINNING AT A POINT OF CURVATURE AT THE SOUTHEAST CORNER OF LOT 26 OF THE PLAT OF FIRST ADDITION TO CAPITOL INDUSTRIAL PARK, ACCORDING TO THE RECORDED PLAT THEREOF; THENCE SOUTHEASTERLY 98.14 FEET ALONG THE ARC OF A CURVE TO THE RIGHT, HAVING A RADIUS OF 60.00 FEET AND A CENTRAL ANGLE OF 93° 43' 50", SAID ARC HAVING A CHORD BEARING SOUTH 48° 26' 45" EAST, 87.56 FEET; THENCE SOUTH 88° 25' 26" WEST, 64.90 FEET; THENCE NORTH 00° 37' 37" WEST, 59.87 FEET TO THE POINT OF BEGINNING.

LEGAL DESCRIPTION

AS SURVEYED

ALL OF LOT 26 AND PART OF LOT 27, FIRST ADDITION TO CAPITAL INDUSTRIAL PARK RECORDED ON JULY 22, 1985 IN VOLUME 55 OF PLATS ON PAGES 33-34, AS DOCUMENT NO. 1890326 AND PART OF VACATED REEF COURT AS DESCRIBED IN RESOLUTION RECORDED DECEMBER 14, 1994 IN VOLUME 29028 OF RECORDS ON PAGES 28-31, AS DOCUMENT NO. 2650467, BEING PART OF THE SOUTHWEST QUARTER OF THE SOUTHEAST QUARTER OF SECTION 15, TOWNSHIP 7 NORTH, RANGE 10 EAST, LOCATED IN THE CITY OF MADISON, DANE COUNTY, WISCONSIN.

DESCRIBED MORE PARTICULARLY AS FOLLOWS:

COMMENCING AT THE SOUTH QUARTER CORNER OF AFORESAID SECTION 15, THENCE ALONG THE SOUTH LINE OF THE SOUTHEAST QUARTER OF SAID SECTION 15 NORTH 88 DEGREES 49 MINUTES 07 SECONDS EAST, 880.82 FEET; THENCE NORTH 01 DEGREE 10 MINUTES 53 SECONDS WEST TO A POINT ON THE EASTERLY SIDE OF THE CURVING RIGHT-OF-WAY OF REEF COURT, BEING THE SOUTHEASTERLY CORNER OF THE LANDS DESCRIBED IN WARRANTY DEED RECORDED ON DECEMBER 13, 1994 IN VOLUME 29019 OF DEEDS ON PAGES 38 AND 39 AS DOCUMENT NO. 2650243 AND THE POINT OF BEGINNING;

THENCE NORtherly, Northwesterly and westerly along the right-of-way of REEF COURT 88.61 FEET ON THE ARC OF A CURVE TO THE LEFT, HAVING A RADIUS OF 50.00 FEET AND A LONG CHORD THAT BEARS NORTH 40 DEGREES 23 MINUTES 07 SECONDS WEST, 77.46 FEET TO A POINT OF TANGENT; THENCE CONTINUING ALONG THE SAID RIGHT-OF-WAY OF REEF COURT SOUTH 88 DEGREES 50 MINUTES 12 SECONDS WEST, 199.49 FEET TO THE WEST LINE OF AFORESAID LOT 26; THENCE ALONG SAID WEST LINE OF LOT 26 NORTH 00 DEGREES 11 MINUTES 25 SECONDS WEST, 375.41 FEET TO SOUTHERLY RIGHT-OF-WAY LINE OF MUSTANG WAY AND NORTHWEST CORNER OF SAID LOT 26; THENCE ALONG SAID RIGHT-OF-WAY OF MUSTANG WAY NORTH 80 DEGREES 58 MINUTES 52 SECONDS EAST, 102.00 FEET TO A POINT OF TANGENT CURVE; THENCE CONTINUING NORtheasterly along SAID RIGHT-OF-WAY OF MUSTANG WAY 132.99 FEET ON THE ARC OF A CURVE TO THE RIGHT, HAVING A RADIUS OF 970.00 FEET AND A LONG CHORD THAT BEARS NORTH 84 DEGREES 54 MINUTES 32 SECONDS EAST, 132.89 FEET TO A POINT OF TANGENT; THENCE CONTINUING ALONG SAID RIGHT-OF-WAY OF MUSTANG WAY NORTH 88 DEGREES 50 MINUTES 12 SECONDS EAST, 166.41 FEET; THENCE SOUTH 00 DEGREES 10 MINUTES 09 SECONDS EAST, 457.96 FEET TO THE SOUTH LINE OF AFORESAID LOT 27; THENCE ALONG SAID SOUTH LINE OF LOT 27 SOUTH 88 DEGREES 38 MINUTES 29 SECONDS WEST, 149.99 FEET BACK TO THE POINT OF BEGINNING.


SURVEYOR'S CERTIFICATE

I, ZACHARY M. REYNOLDS, WISCONSIN PROFESSIONAL LAND SURVEYOR S-3223, DO HEREBY CERTIFY THAT BY DIRECTION OF KSW CONSTRUCTION CORPORATION, I HAVE SURVEYED, DIVIDED, AND MAPPED THE LANDS DESCRIBED HEREON AND THAT THE MAP IS A CORRECT REPRESENTATION IN ACCORDANCE WITH THE INFORMATION PROVIDED. I FURTHER CERTIFY THAT THIS CERTIFIED SURVEY MAP IS IN FULL COMPLIANCE WITH CHAPTER 236.34 OF THE WISCONSIN STATUTES AND THE SUBDIVISION REGULATIONS OF THE CITY OF MADISON AND DANE COUNTY, WISCONSIN.



ZACHARY M. REYNOLDS, S-3223
WISCONSIN PROFESSIONAL LAND SURVEYOR

DATE

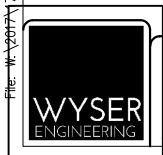

PREPARED BY:
WYSER ENGINEERING
800 EAST FRONT STREET
MOUNT HOREB, WI 53572
www.wyserengineering.com

PREPARED FOR:
KSW CONSTRUCTION CORP.
1100 JOHN P LIVESEY BLVD
VERONA, WI 53593

SURVEYED BY: ZMR/MAL
DRAWN BY: JWS
APPROVED BY: ZMR

PROJECT NO: 17-0477
SHEET NO: 4 of 6

VOL. _____ PAGE _____
DOC. NO. _____
C.S.M. NO. _____

CERTIFIED SURVEY MAP NO. _____

ALL OF LOT 26 AND PART OF LOT 27, FIRST ADDITION TO CAPITAL INDUSTRIAL PARK RECORDED ON JULY 22, 1985 IN VOLUME 55 OF PLATS ON PAGES 33-34, AS DOCUMENT NO. 1890326 AND PART OF VACATED REEF COURT AS DESCRIBED IN RESOLUTION RECORDED DECEMBER 14, 1994 IN VOLUME 29028 OF RECORDS ON PAGES 28-31, AS DOCUMENT NO. 2650467, BEING PART OF THE SOUTHWEST QUARTER OF THE SOUTHEAST QUARTER OF SECTION 15, TOWNSHIP 7 NORTH, RANGE 10 EAST, LOCATED IN THE CITY OF MADISON, DANE COUNTY, WISCONSIN.

OWNER'S CERTIFICATE

H&E DEVELOPMENT, LLC, AN INDIANA LIMITED LIABILITY COMPANY, AS OWNER, WE HEREBY CERTIFY THAT WE CAUSED THE LANDS DESCRIBED HEREON TO BE SURVEYED, DIVIDED MAPPED AND DEDICATED AS SHOWN. I ALSO CERTIFY THAT THIS CERTIFIED SURVEY MAP IS REQUIRED BY S. 236.34 OF THE WISCONSIN STATE STATUES TO BE SUBMITTED TO THE CITY OF MADISON FOR APPROVAL.

BY: _____
MANAGING MEMBER
H&E DEVELOPMENT, LLC

STATE OF WISCONSIN SS
DANE COUNTY) SS

PERSONALLY CAME BEFORE ME THIS _____ DAY OF _____, 2024, THE ABOVE NAMED

MANAGING MEMBER FOR H&E DEVELOPMENT, LLC, _____ TO ME KNOWN TO BE THE
PERSON WHO EXECUTED THE FOREGOING INSTRUMENT, AND ACKNOWLEDGED THE SAME.

NOTARY PUBLIC, STATE OF WISCONSIN _____

MY COMMISSION EXPIRES _____

CONSENT OF MORTGAGEE

ASSOCIATED BANK, NATIONAL ASSOCIATION, MORTGAGEE OF THE ABOVE DESCRIBED LAND, DOES HEREBY CONSENT TO THE SURVEY, DIVIDING, MAPPING AND DEDICATION OF THE LAND DESCRIBED ON THIS CERTIFIED SURVEY MAP AND DOES HEREBY CONSENT TO THE OWNER'S CERTIFICATE.

BY: _____
AUTHORIZED OFFICER



STATE OF WISCONSIN SS
DANE COUNTY) SS

PERSONALLY CAME BEFORE ME THIS _____ DAY OF _____, 2024, THE ABOVE
NAMED BANKING ASSOCIATION, ASSOCIATED BANK, NATIONAL ASSOCIATION, AUTHORIZED OFFICER

_____ TO ME KNOWN TO BE THE PERSON WHO EXECUTED THE FOREGOING
INSTRUMENT, AND ACKNOWLEDGED THE SAME.

NOTARY PUBLIC, STATE OF WISCONSIN _____

MY COMMISSION EXPIRES _____

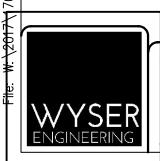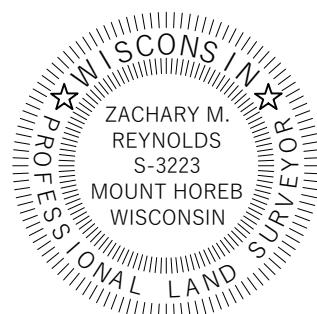

PREPARED BY:
WYSER ENGINEERING
300 EAST FRONT STREET
MOUNT HOREB, WI 53572
www.wyserengineering.com

PREPARED FOR:
KSW CONSTRUCTION CORP.
1100 JOHN P LIVESEY BLVD
VERONA, WI 53593

SURVEYED BY: ZMR/MAL
DRAWN BY: JWS
APPROVED BY: ZMR

PROJECT NO: 17-0477
SHEET NO: 5 of 6

VOL. _____ PAGE _____
DOC. NO. _____
C.S.M. NO. _____

CERTIFIED SURVEY MAP NO. _____

ALL OF LOT 26 AND PART OF LOT 27, FIRST ADDITION TO CAPITAL INDUSTRIAL PARK RECORDED ON JULY 22, 1985 IN VOLUME 55 OF PLATS ON PAGES 33-34, AS DOCUMENT NO. 1890326 AND PART OF VACATED REEF COURT AS DESCRIBED IN RESOLUTION RECORDED DECEMBER 14, 1994 IN VOLUME 29028 OF RECORDS ON PAGES 28-31, AS DOCUMENT NO. 2650467, BEING PART OF THE SOUTHWEST QUARTER OF THE SOUTHEAST QUARTER OF SECTION 15, TOWNSHIP 7 NORTH, RANGE 10 EAST, LOCATED IN THE CITY OF MADISON, DANE COUNTY, WISCONSIN.

MADISON COMMON COUNCIL CERTIFICATE

RESOLVED THAT THIS CERTIFIED SURVEY MAP LOCATED IN THE CITY OF MADISON WAS HERBY APPROVED BY ENACTMENT NUMBER _____, FILE ID NUMBER _____, ADOPTED ON THIS _____ DAY OF _____, 2024.
DATED THIS _____ DAY OF _____, 2024.


MARIBETH WITZEL-BEHL, CITY CLERK,
CITY OF MADISON

CITY OF MADISON PLAN COMMISSION CERTIFICATE

APPROVED FOR RECORDING PER THE SECRETARY OF THE CITY OF MADISON PLAN COMMISSION.

MATTHEW WACHTER,
SECRETARY OF THE PLAN COMMISSION

DATE: _____

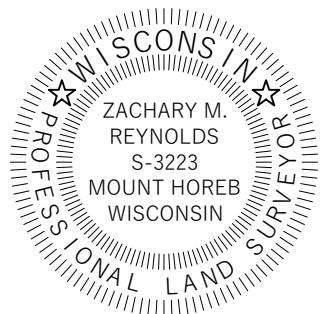

OFFICE OF THE REGISTER OF DEEDS

_____ COUNTY, WISCONSIN

RECEIVED FOR RECORD _____,

20 ____ AT _____ O'CLOCK ____ M AS

DOCUMENT # _____

IN VOL. _____ OF CERTIFIED SURVEY

MAPS ON PAGE(S) _____.

KRISTI CHLEBOWSKI, REGISTER OF DEEDS



PREPARED BY:
WYSER ENGINEERING
300 EAST FRONT STREET
MOUNT HOREB, WI 53572
www.wysereengineering.com

PREPARED FOR:
KSW CONSTRUCTION CORP.
1100 JOHN P LIVESAY BLVD
VERONA, WI 53593

SURVEYED BY: ZMR/MAL
DRAWN BY: JWS
APPROVED BY: ZMR

PROJECT NO: 17-0477
SHEET NO: 6 of 6