



1ST FLOOR SPACE PLAN

SCALE: 3/32" = 1'-0"



LEGEND

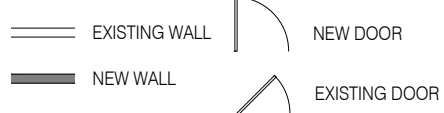

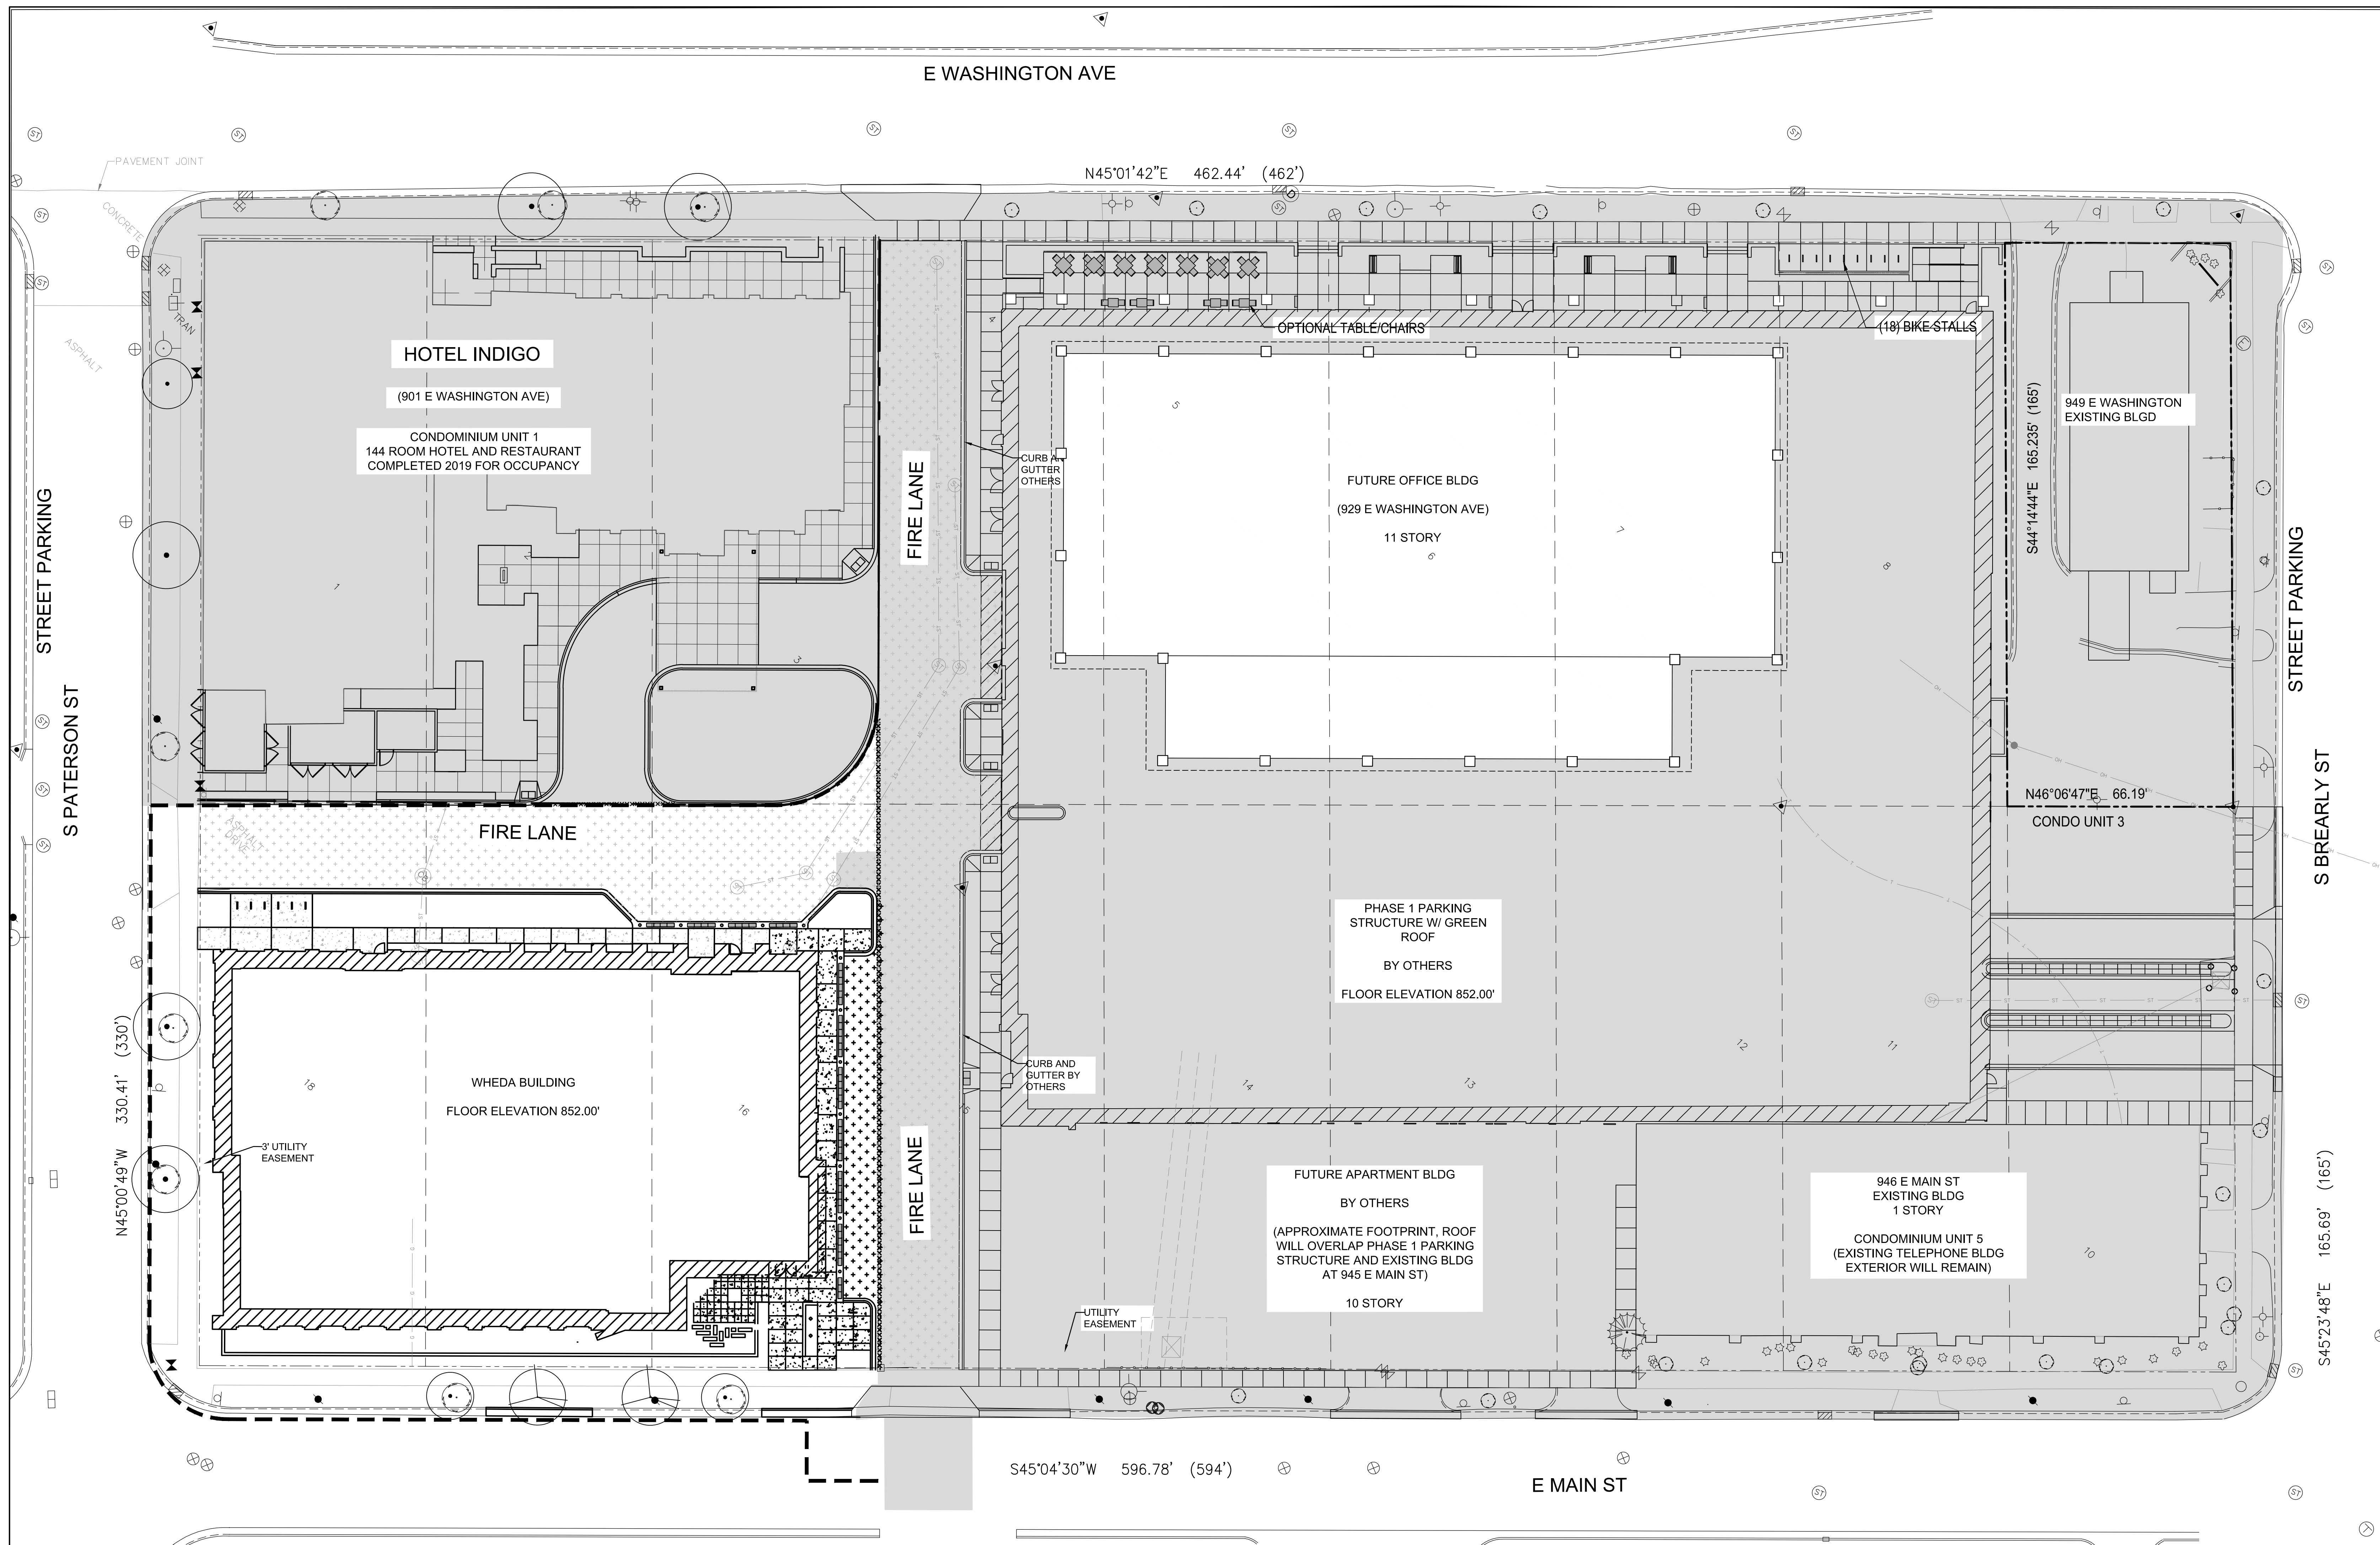

**LEGEND**

<ul style="list-style-type: none"> <li>○ SANITARY MANHOLE</li> <li>○ YARD CLEANOUT</li> <li>○ STORM MANHOLE</li> <li>○ STORM INLET</li> <li>○ STORM CATCH BASIN</li> <li>○ APRON ENDWALL</li> <li>○ WATER MANHOLE</li> <li>○ HYDRANT</li> <li>○ WATER VALVE</li> <li>○ GAS METER</li> <li>○ GAS VALVE</li> <li>○ LIGHT POLE</li> <li>○ TRAFFIC SIGNAL</li> <li>○ MONITORING WELL</li> <li>○ ELECTRICAL OUTLET</li> <li>○ UTILITY POLE</li> <li>○ GUY WIRE / DEAD MAN</li> <li>○ ELECTRIC PEDESTAL</li> <li>○ ELECTRIC MANHOLE</li> <li>○ CABLE PEDESTAL</li> <li>○ ROLLARD SIGN</li> <li>○ HANDICAP RAMP</li> <li>○ HANDICAP STALL</li> <li>○ STONE WALL</li> </ul>	<ul style="list-style-type: none"> <li>— CATCH CURB</li> <li>— REJECT CURB</li> <li>— WAT — BURIED WATER MAIN</li> <li>— SAN — SANITARY SEWER</li> <li>— ST — STORM SEWER</li> <li>— SF — SILT FENCE</li> <li>— RD — ROOF DRAIN</li> <li>— OH — OVERHEAD WIRES</li> <li>— CATV — BURIED CABLE TV LINES</li> <li>— E — BURIED ELECTRIC</li> <li>— T — BURIED TELEPHONE</li> <li>— FO — FIBER OPTIC</li> <li>— G — BURIED GAS MAIN</li> <li>○ CAUTION</li> <li>— PROPERTY LINE</li> <li>— UTILITY EASEMENT</li> <li>— SETBACK LINE</li> <li>▨ BUILDING</li> <li>▨ WORK NOT INCLUDED IN THE WHEDA DEVELOPMENT</li> </ul>
---	---

SCALE 1" = 20'

© 2020 Potter Lawson Architects



Success by Design



5100 Eastpark Blvd., Suite 300, Madison, WI 53718, ph. 608-243-6470 Job# 2017136

Notes: \_\_\_\_\_

**Archipelago Village**

WHEDA Office Building - Condominium Unit 2

WHEDA Building  
908 E Main St  
Madison, Wisconsin

Project #: 2016.36.03

Date	Issuance/Revisions	Symbol
07/29/2020	CD SET	
08/14/2020	CITY ENGINEERING COMMENTS	

**ARCHIPELAGO SITE OVERALL PLAN**

**C100**