


REVISED

RELOCATED BIKE PARKING

STORAGE UNITS

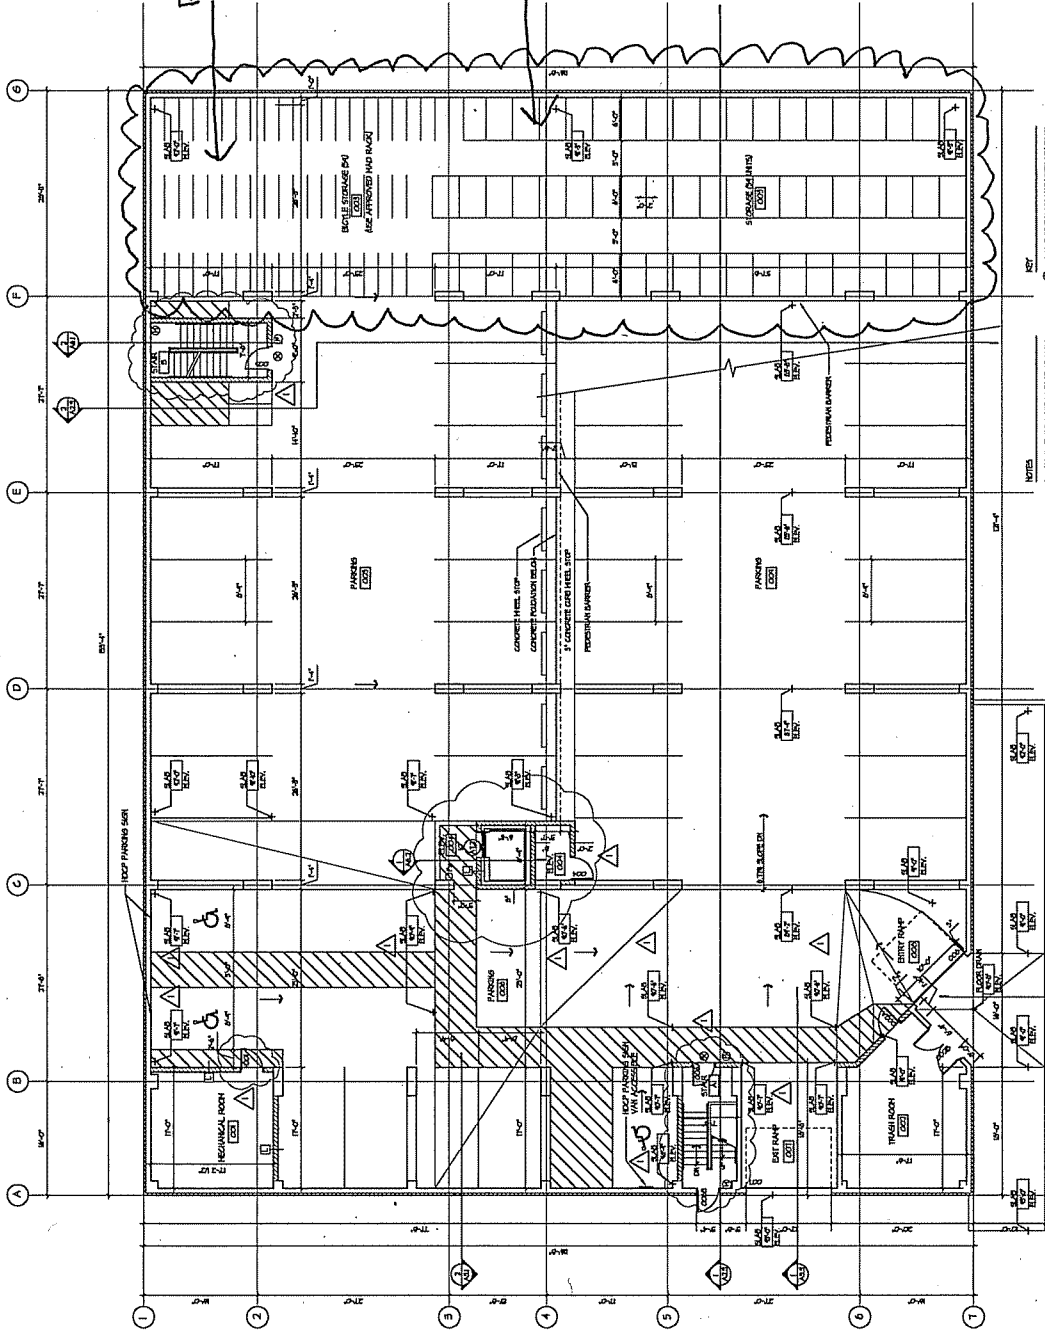

REVISION NOVEMBER 19, 2002

<b>PROJECT</b>	Aspen Court Residential 211 South Bedford Street Madison, Wisconsin 53703
<b>DRAWING</b>	Parking Level A
<b>DATA</b>	Project # 02002 Date 12.04.02 Drawn by JIM

A12

- NOTES**
PARKING LEVEL A  
SCALE: 1/8" = 1'-0"