


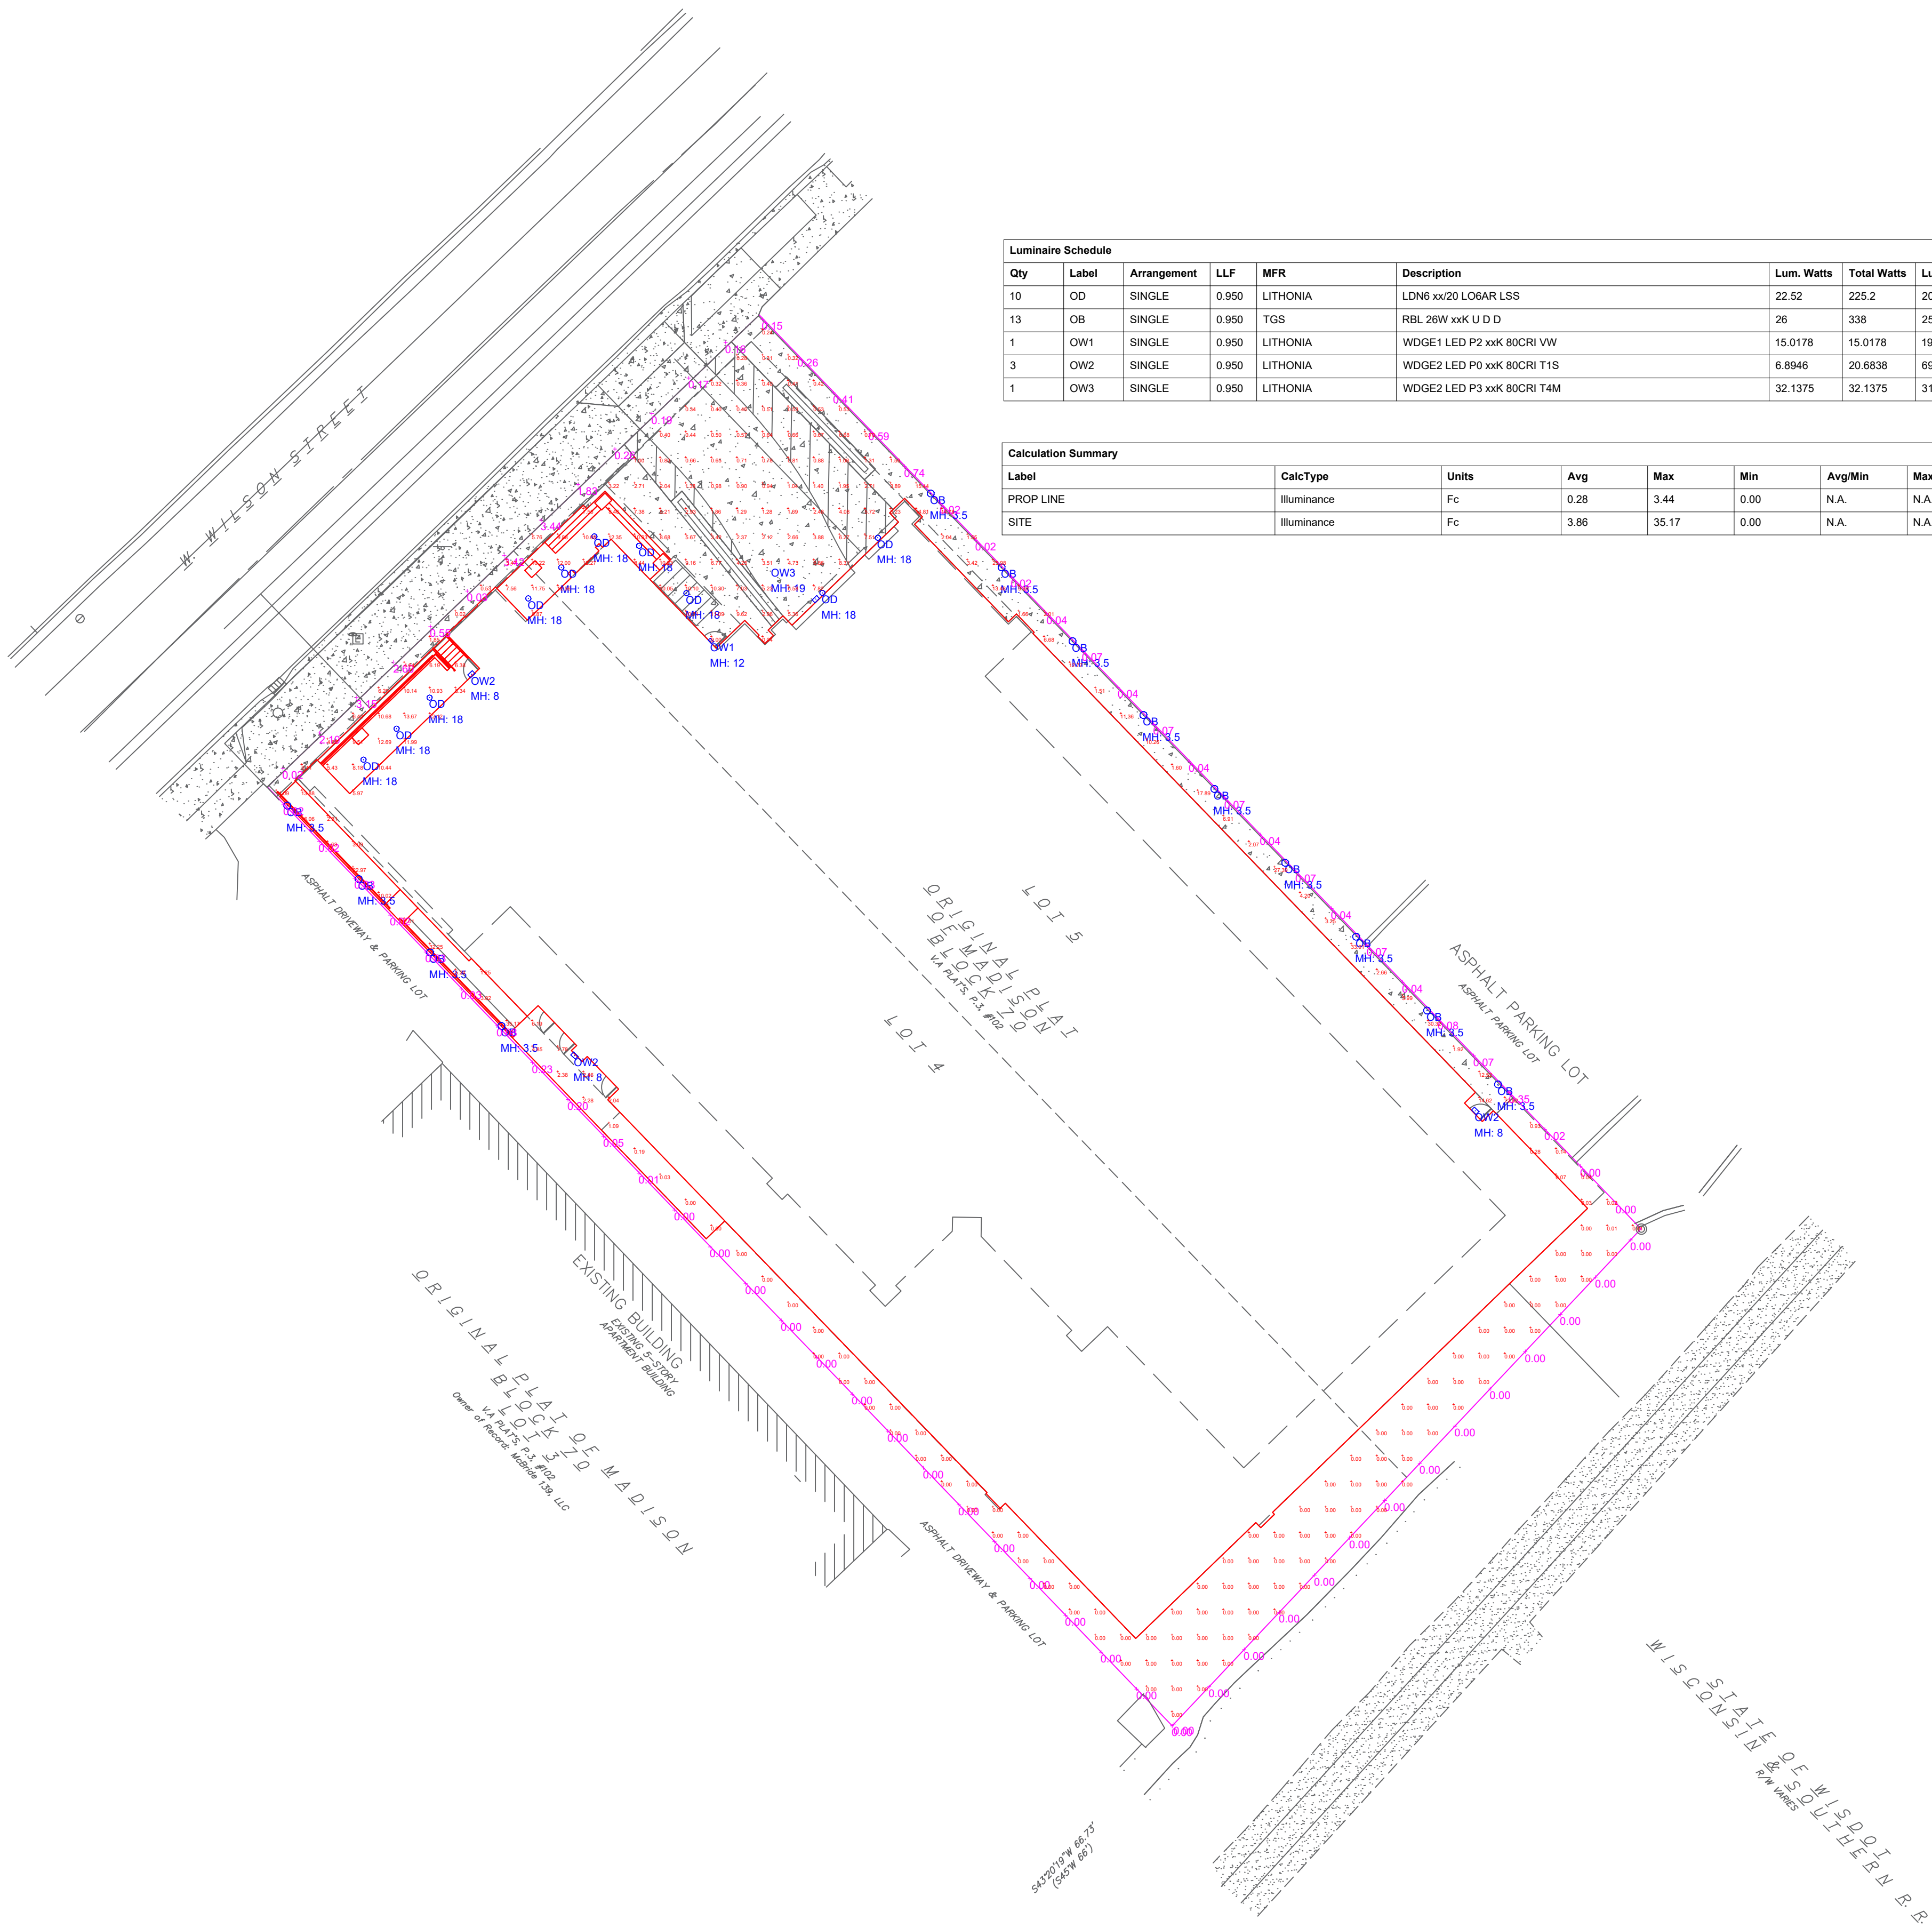

THE MOMENT	DATE	COMMENTS
131 W WILSON		
MADISON, WISCONSIN		

DRAWN BY : AD

DATE : OCT 27, 2022

SCALE : 1" = 20'- 0"

#	DATE	COMMENTS

REVISIONS