

SWAGBARK CT
HICKORY RIDGE RD

RAYMOND RD

OAK VIEW DR
(NO CO HWY RECORD)

OAK VIEW DR

FELDT PROPERTY

Ice Age Falls Plat

INTER PARK PL

EASEMENT LOCATION MAP
Feldt Trust Property
2801 Snowmist Trail
RE Project No. 8370

GLACIER CIR

LINDE

CRAWLING STONE

CRAWLING STONE

INTERLAKE PASS

WENTWORTH DR

WENTWORTH DR

LINDEMANN TR

SNOWMIST TRI

STRATTON WAY

SNOWCAMP DR

SHIGH POINT RD

STRATTON WAY

MC KEE RD


MC KEE RD

NORTH PASS

PERMANENT LIMITED EASEMENT FOR PUBLIC PEDESTRIAN AND BIKE PATH PURPOSES

**DEPARTMENT OF PUBLIC WORKS
CITY ENGINEERING DIVISION
MADISON, WISCONSIN**

**PROPERTY OWNER:
RICHARD & CANDY FELDT
2801 SNOWMIST TRAIL P.L.
251-0608-023-1023-9**

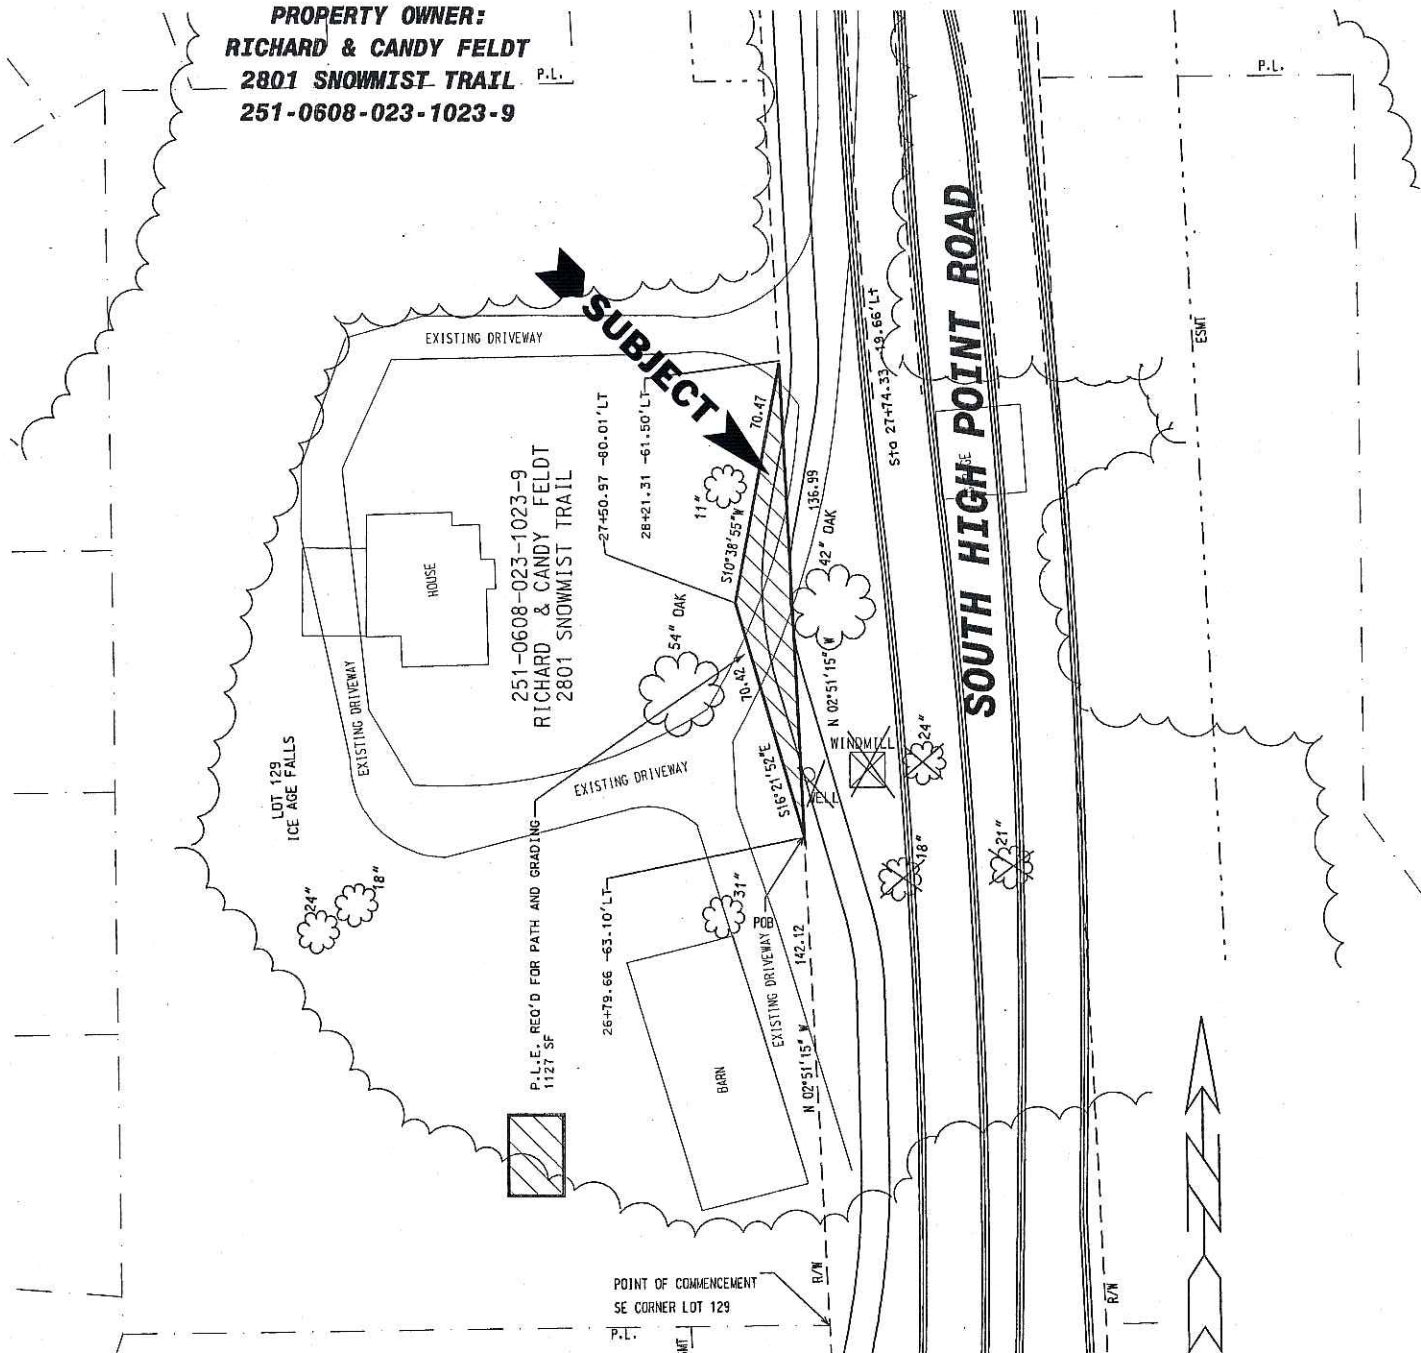

SCALE: 1"=50 FEET

FILENAME:
M:\DESIGN\STREETS\DCN\ 53W0002\NEGPT\PLE_BIKE_PATH_ESMT.DGN
DATE: 01/01/2006
ENGR. PROJ. NO. 53W0119 & 53W0002
REAL ESTATE PROJ. NO. 8370
REVISED: