


PLOT SCALE:

PLOT NAME:

REV. DATE:

ORIGINATOR: CITY OF MADISON, TRAFFIC ENG. DIV.

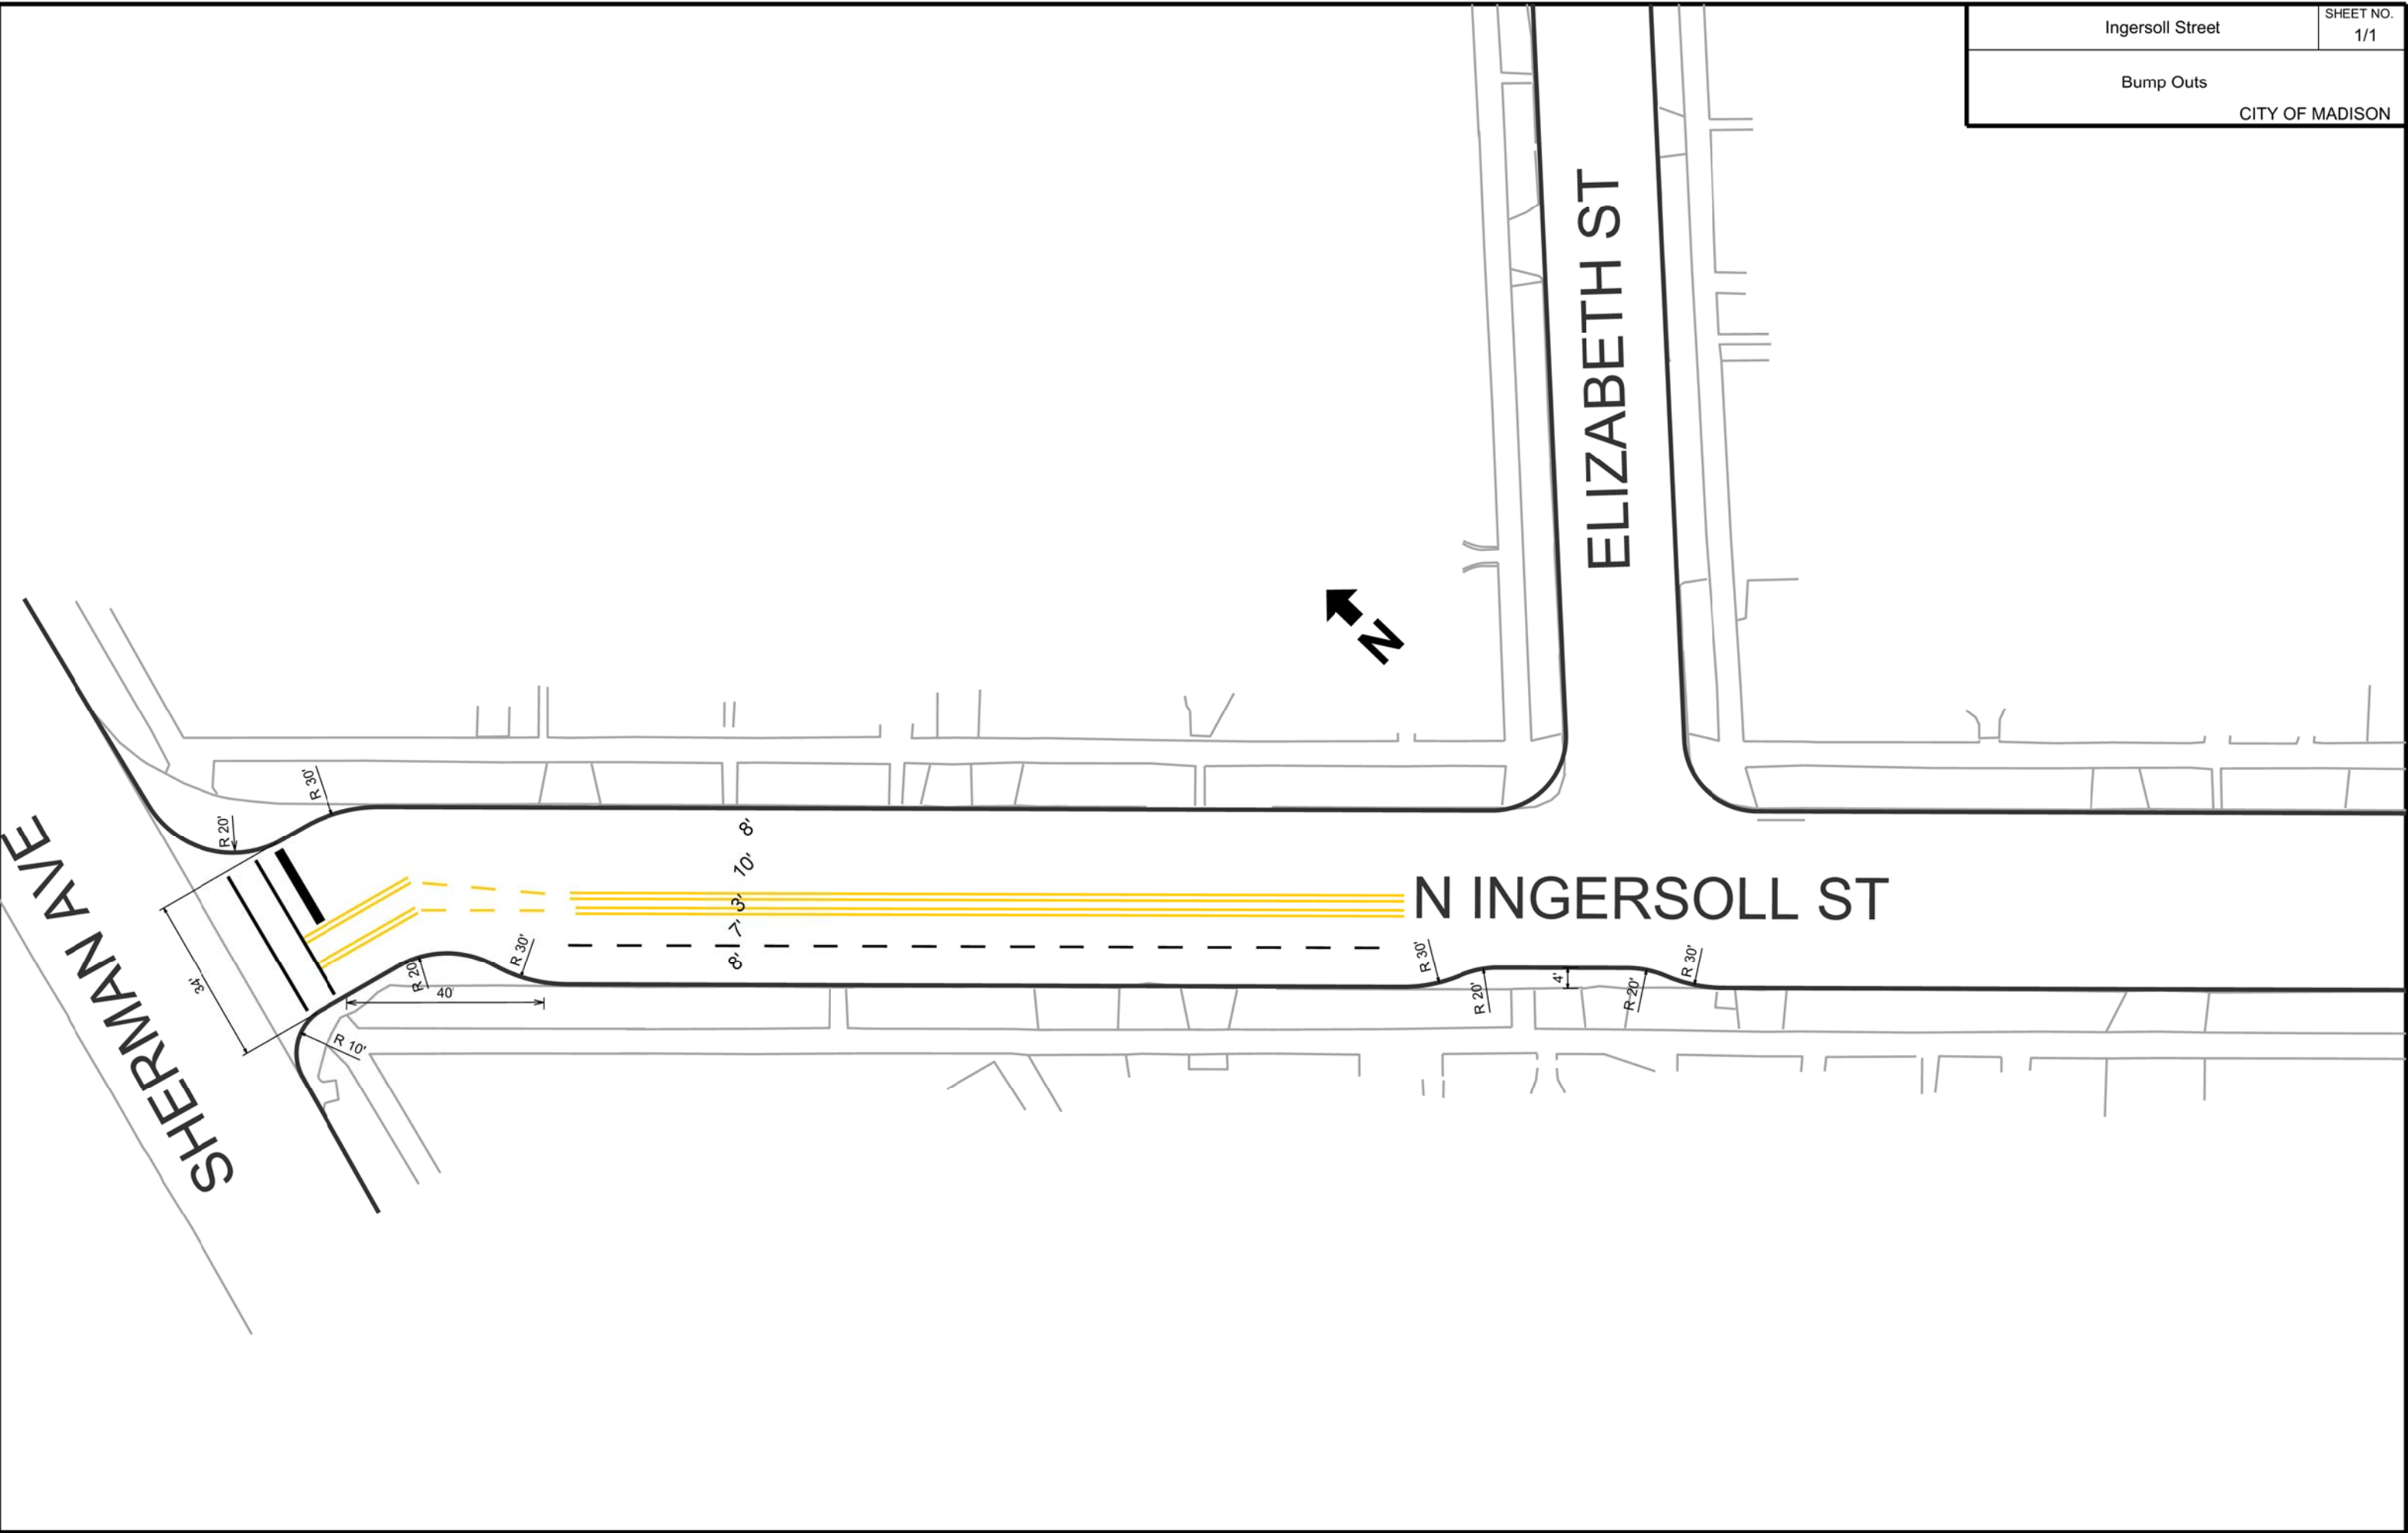

Ingersoll Street

SHEET NO.
1/1

Bump Outs

CITY OF MADISON