


EXHIBIT C

EXISTING CITY OF MADISON PUBLIC IMPROVEMENTS TO BE REMOVED AS PART OF A PRIVATE CONTRACT WITH THE CITY

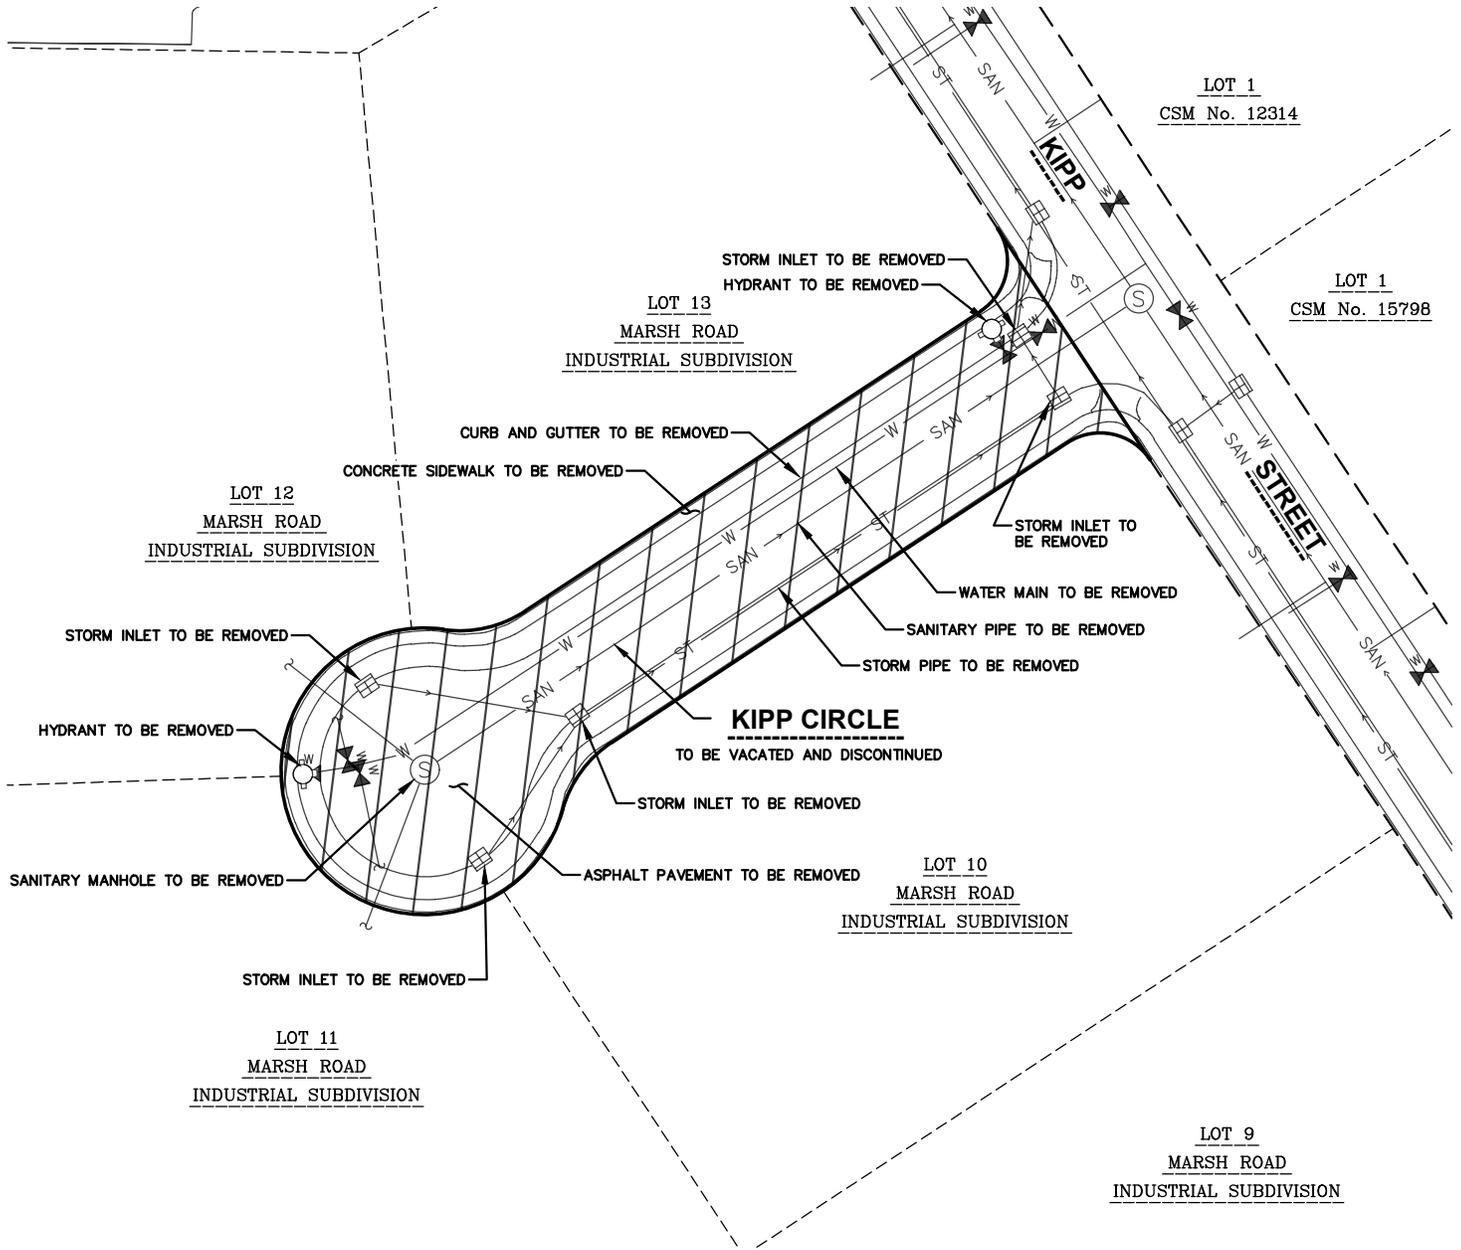


LEGEND

- VACATION AND DISCONTINUANCE AREA
- RIGHT-OF-WAY LINE
- PLATTED LOT LINE



NOTES

1. EXISTING CITY OF MADISON PUBLIC IMPROVEMENTS TO BE REMOVED AS PART OF A PRIVATE CONTRACT WITH THE CITY OF MADISON

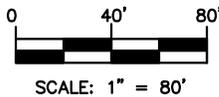

File: A:\2024\2414599\DWG\Survey Sheets\2414599 Street Vacation.dwg Layout: EXHIBIT C User: colton.darwin Plotted: Mar 17, 2026 - 8:27am

<p>JSD MADISON REGIONAL OFFICE 507 WEST VERONA AVENUE, SUITE 500 VERONA, WISCONSIN 53593 P. 608-848-5060</p>	PROJECT: KELLER	SHEET TITLE: EXHIBIT C KIPP CIRCLE VACATION AND DISCONTINUANCE	PROJECT NUMBER: 24-14599	SHEET NUMBER: 1
	N216 W-55 KAUKAUNA, WI		DRAWN BY: CMD	
			DATE: 03-16-2026	