



sleeping porch




*back of sleeping porch wing*




*sleeping porch*

DRAWING TITLE	SHEET
Site plan	1
Plan - First Floor	2
Plan - 2nd Floor Existing	3
Plan - 2nd Floor Remodel	4
Roof Plan	5
Elevations 1	6
Elevations 2	7
Elevation Details	8
Isometrics 1	9
Isometrics 2	10
Sections	11

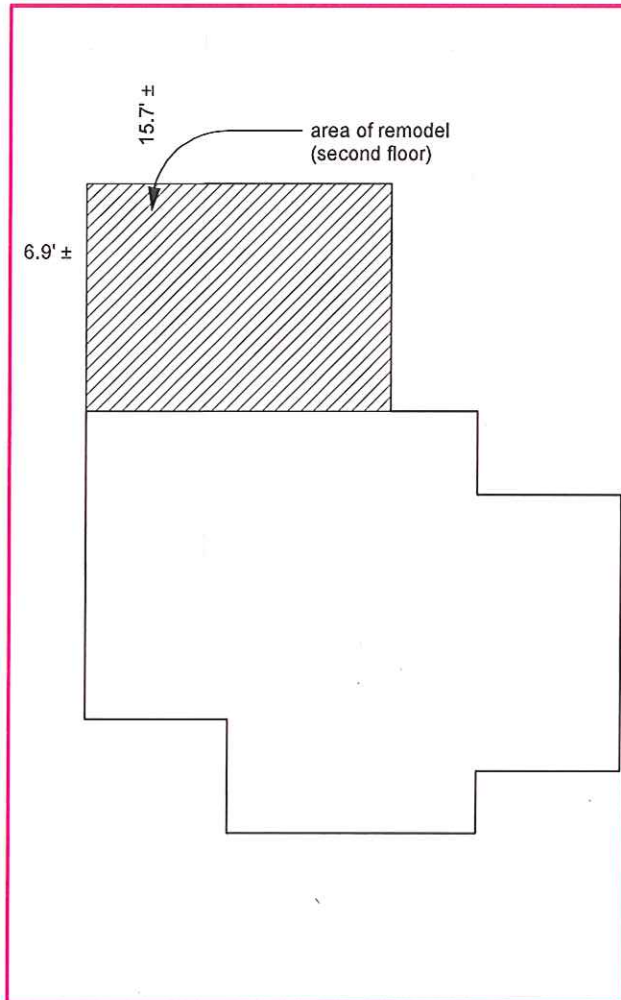


1 Site Plan  
1 Scale: 1/16" = 1'-0"

MARTENSDESIGN		608-221-2828
PAGE #	DESCRIPTION	DATE
1	Site plan	8/12/10

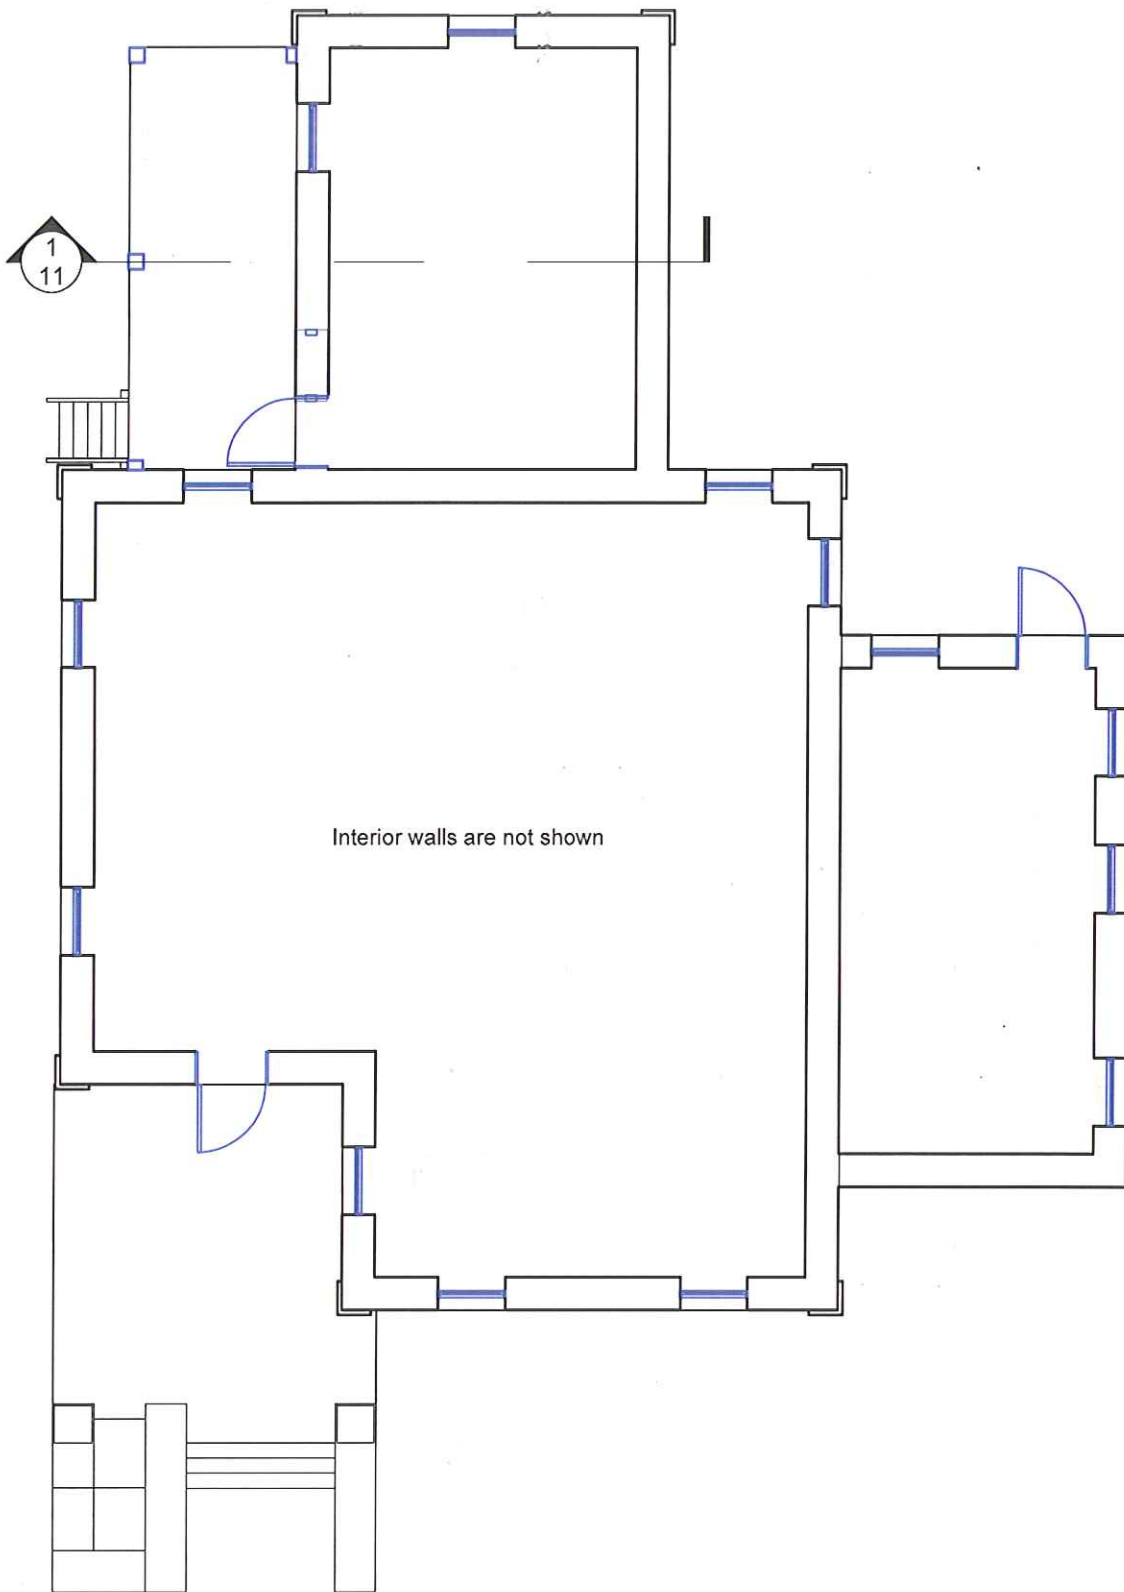



1 Floor Plan-1  
 2 Scale: 1/8" = 1'-0"

<b>MARTENSDESIGN</b>		<b>608-221-2828</b>
PAGE #	DESCRIPTION	DATE
2	Plan - First Floor	8/12/10

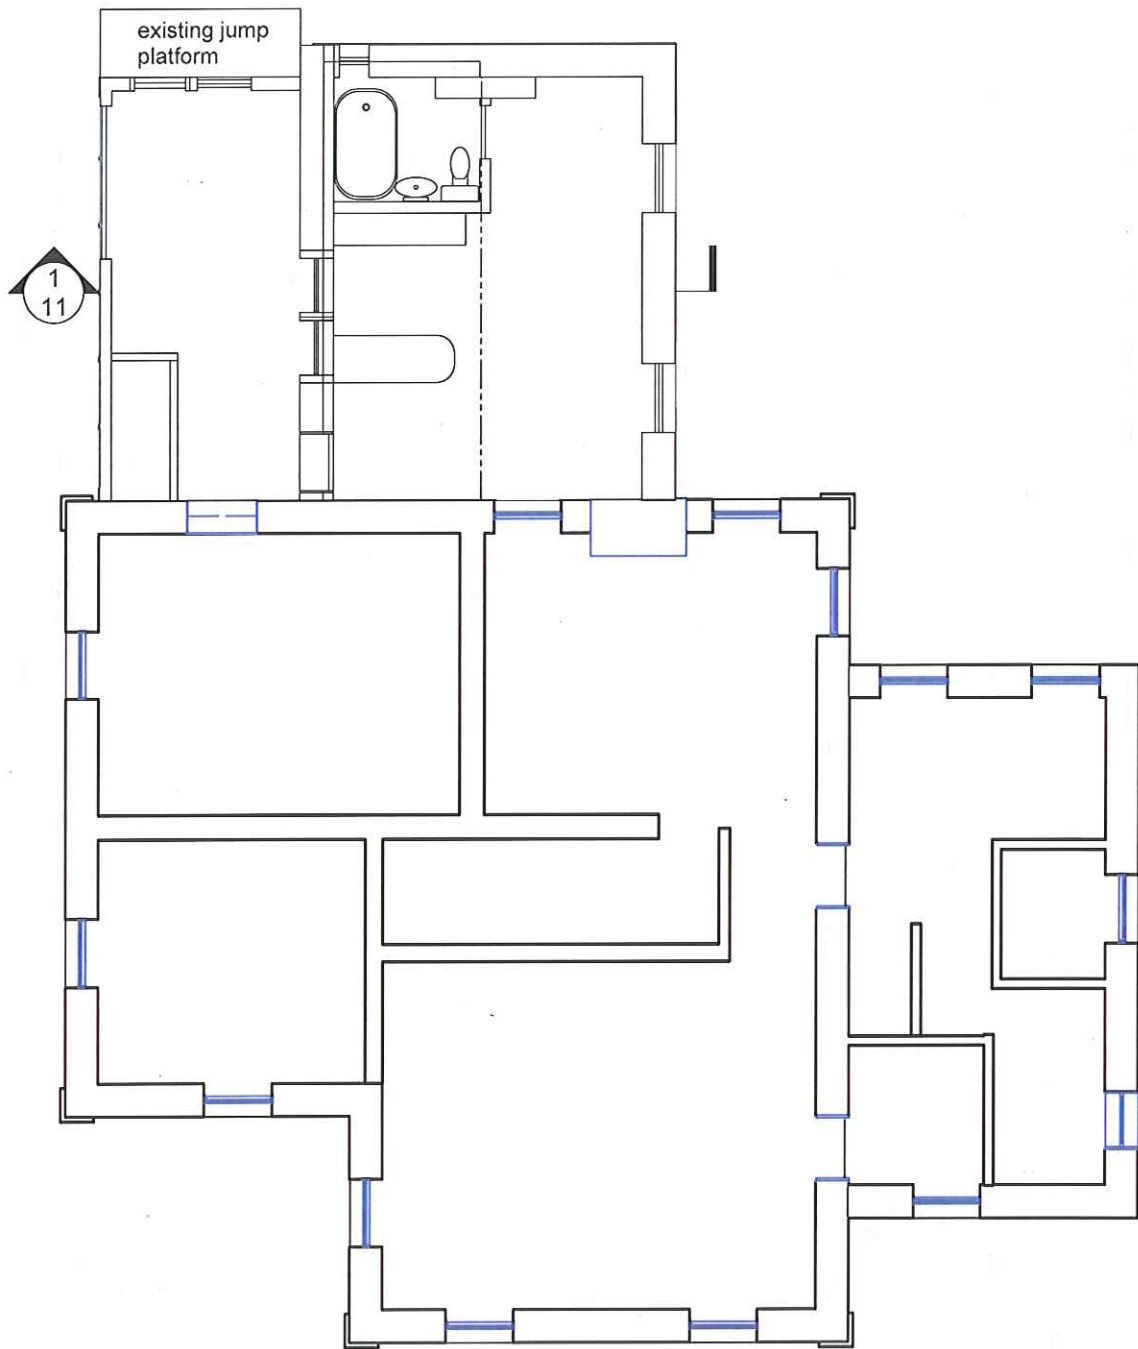

1 Floor Plan-2  
 3 Scale: 1/8" = 1'-0"


MARTENSDESIGN		608-221-2328
PAGE #	DESCRIPTION	DATE
3	Plan - 2nd Floor Existing	8/12/10

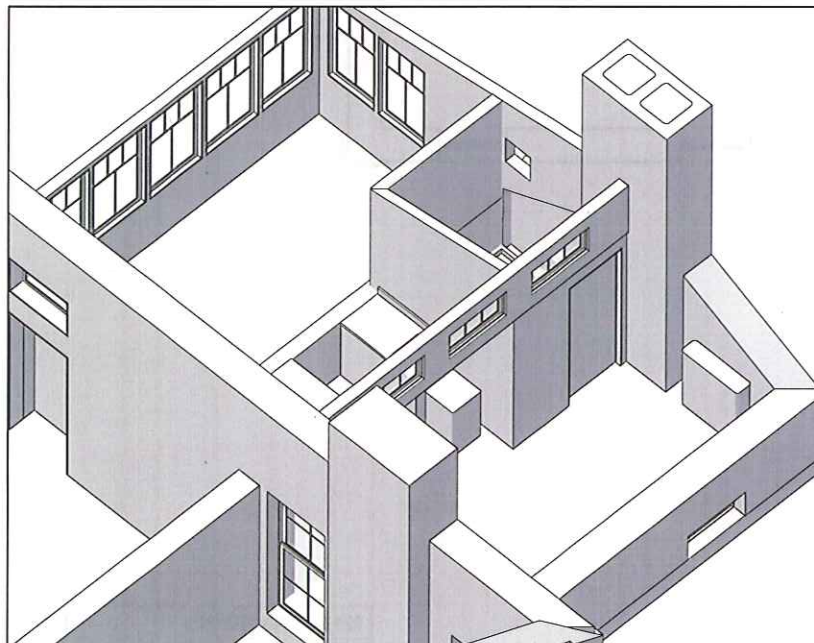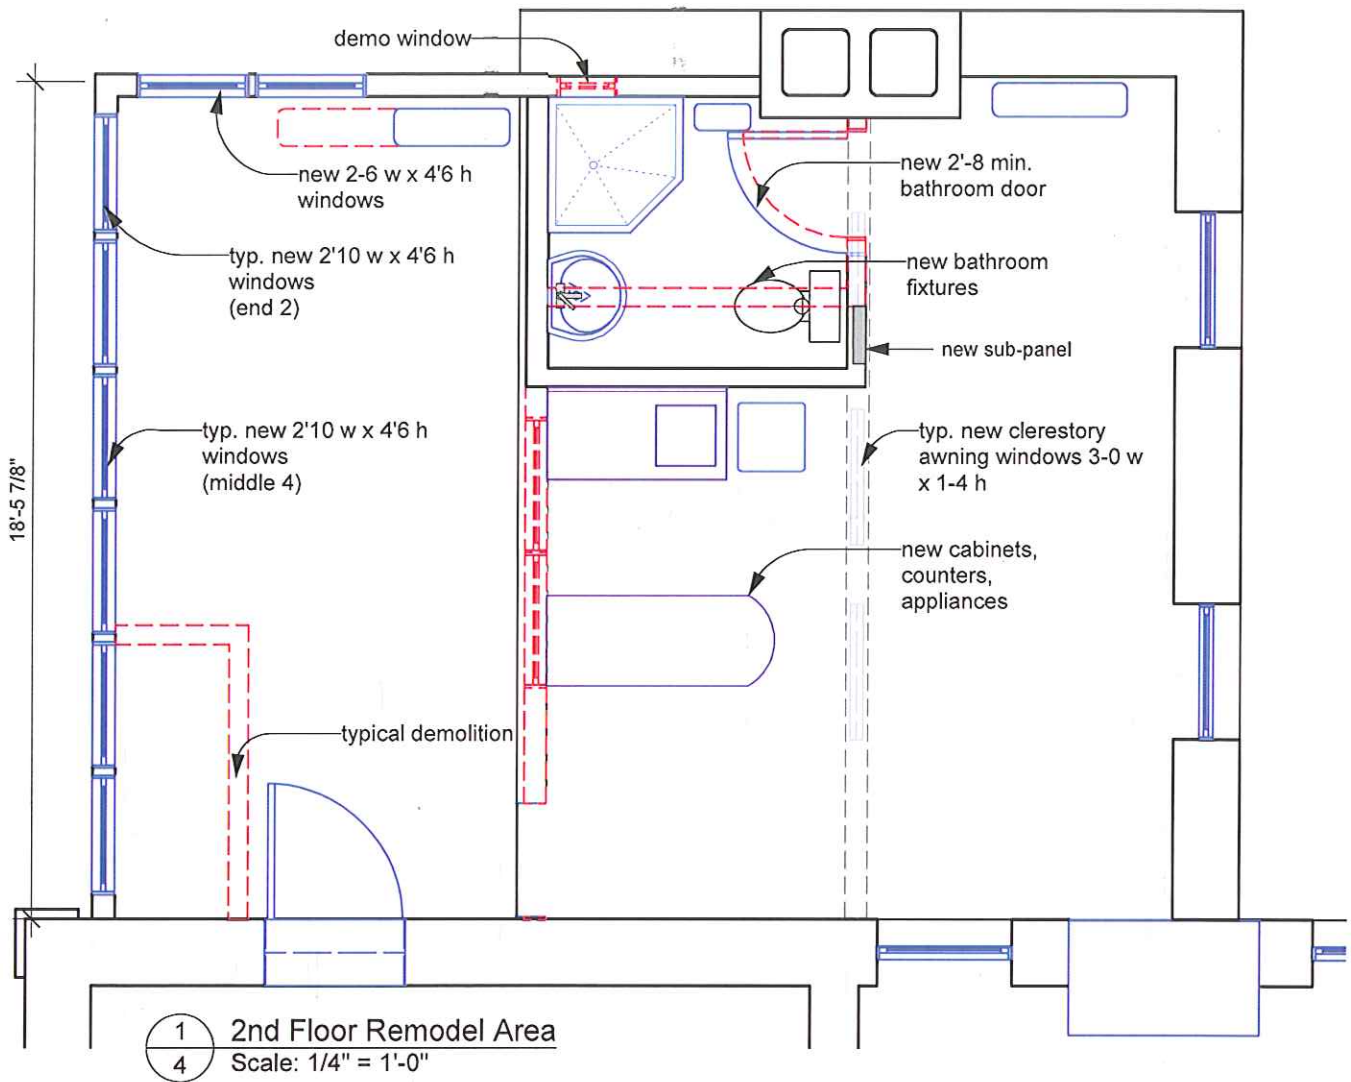

**NOTES**

Insulate walls, ceiling, and floor above exterior porch

<b>MARTENSDESIGN</b>		<b>608-221-2828</b>
PAGE #	DESCRIPTION	DATE
<b>4</b>	Plan - 2nd Floor Remodel	8/12/10

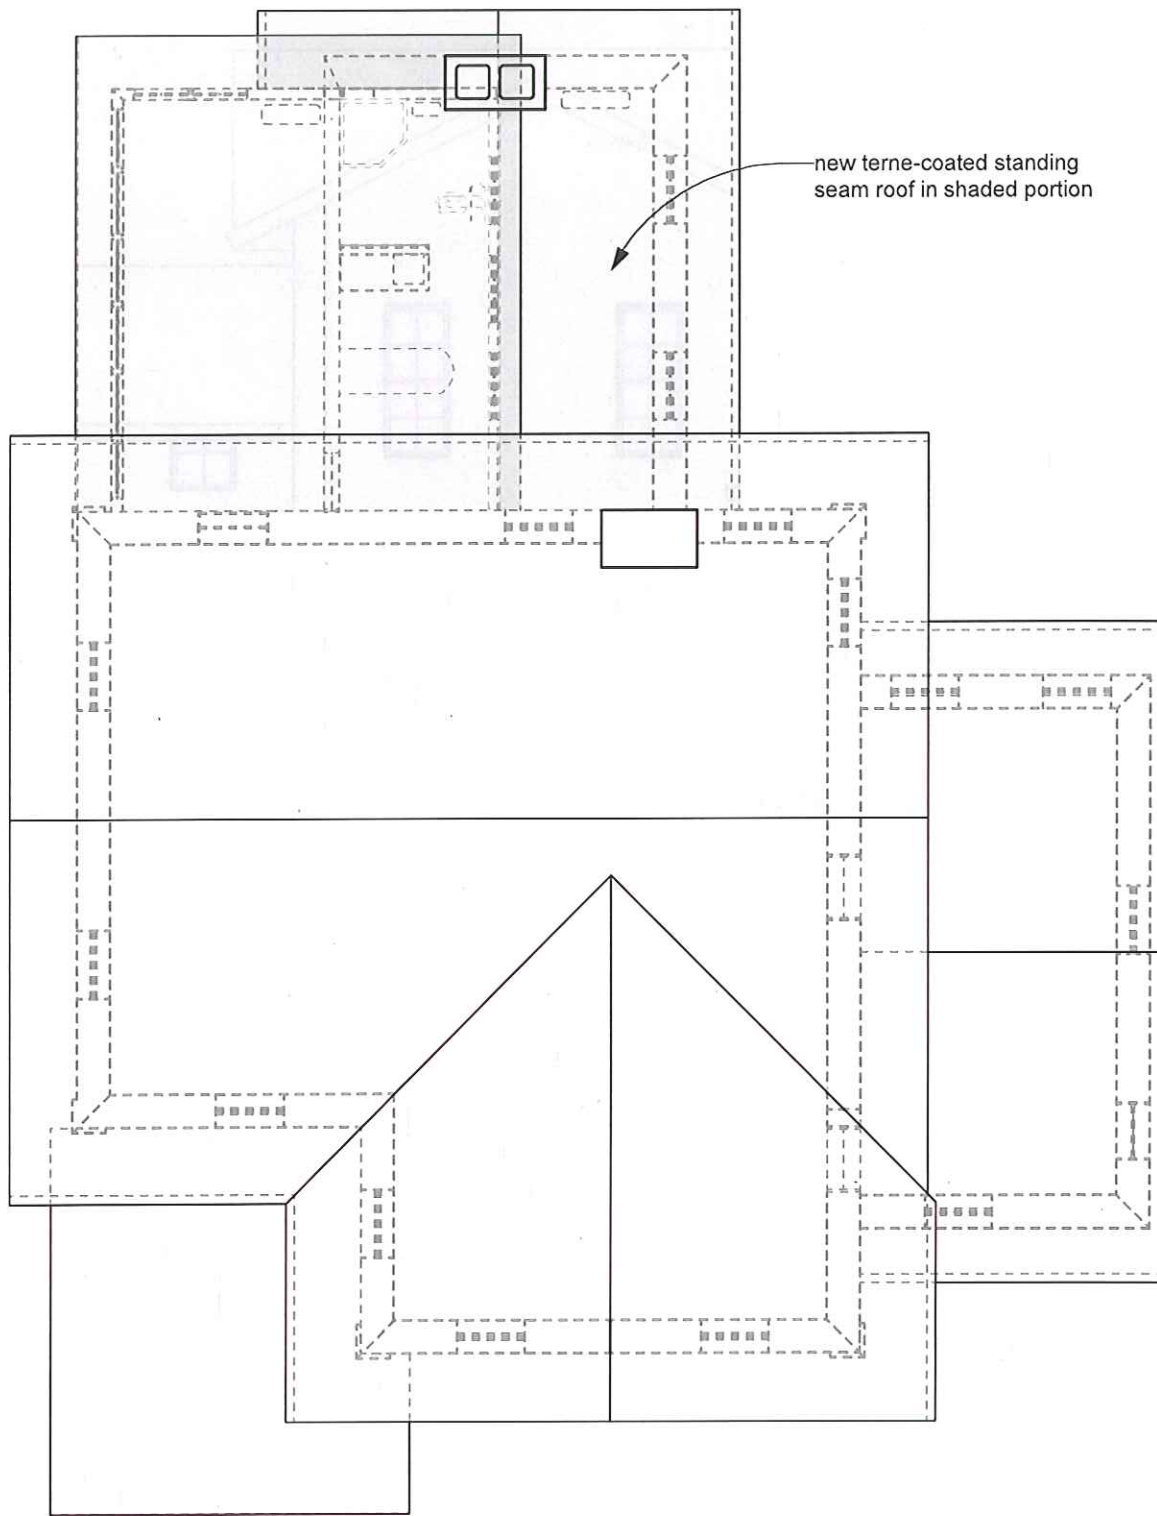


1 Floor Plan-2  
5 Scale: 1/8" = 1'-0"

MARTENSDESIGN		608-221-2828
PAGE #	DESCRIPTION	DATE
5	Roof Plan	8/12/10



1 North Elevation  
6 Scale: 1:100

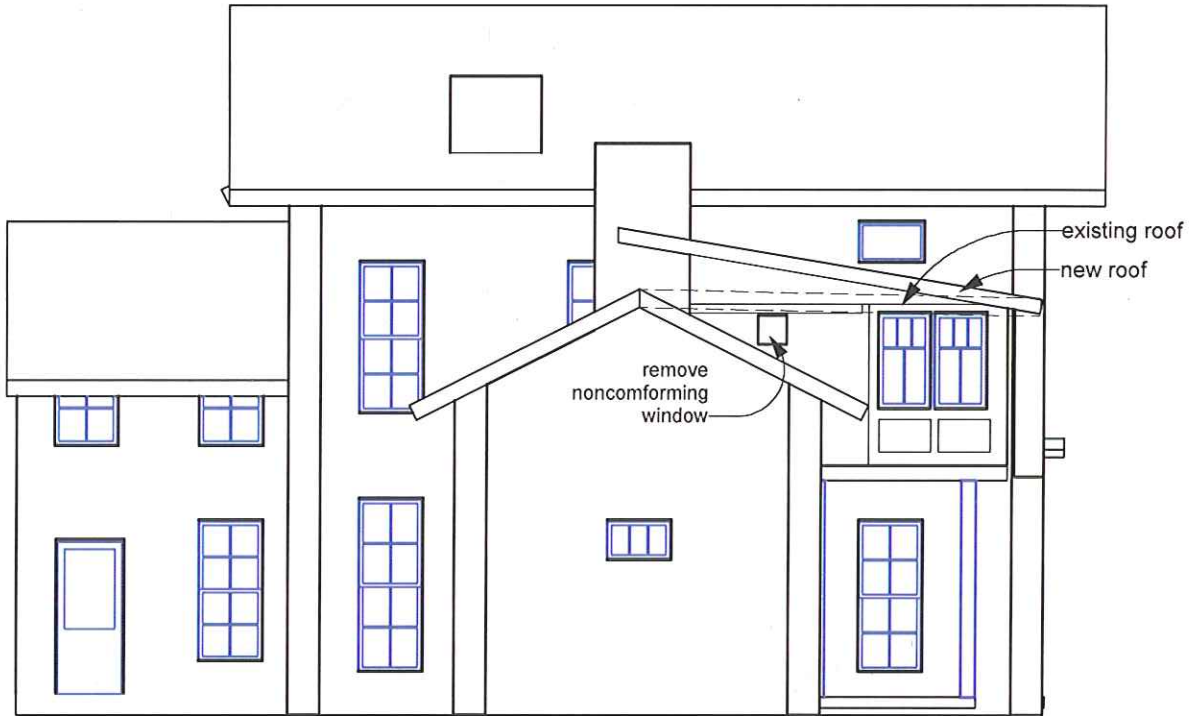

2 South Elevation  
6 Scale: 1:100

MARTENSDESIGN		608-221-2828
PAGE #	DESCRIPTION	DATE
6	Elevations 1	8/12/10






1 East Elevation  
7 Scale: 1:100




2 West Elevation  
7 Scale: 1:100

<b>MARTENSDESIGN</b>		<b>608-221-2828</b>
PAGE #	DESCRIPTION	DATE
7	Elevations 2	8/12/10


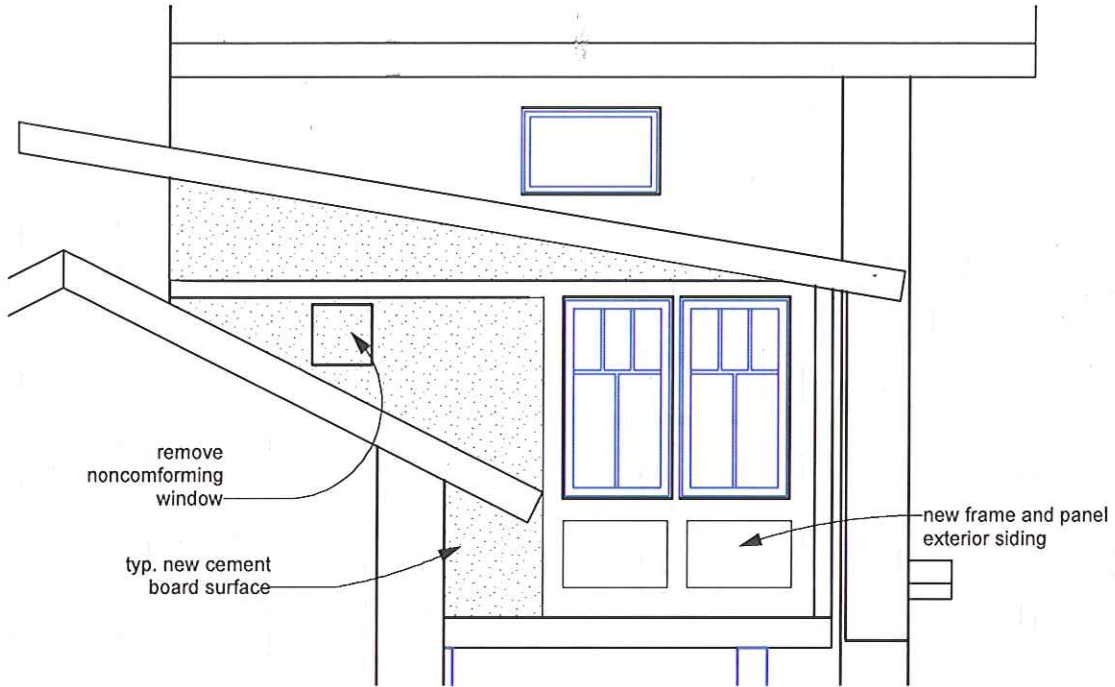


1 South Elevation  
8 Scale: 1/4" = 1'-0"


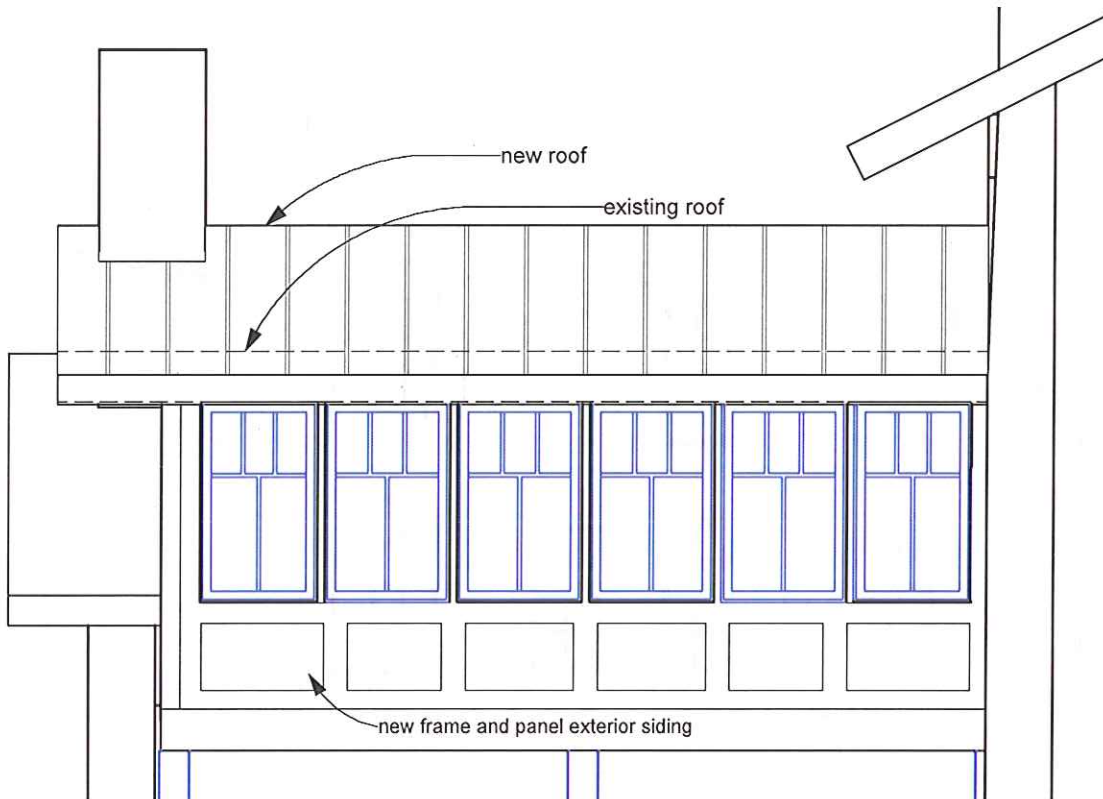


2 East Elevation Detail  
8 Scale: 1/4" = 1'-0"


<b>MARTENSDESIGN</b>		<b>608-221-2828</b>
PAGE #	DESCRIPTION	DATE
<b>8</b>	Elevation Details	8/12/10

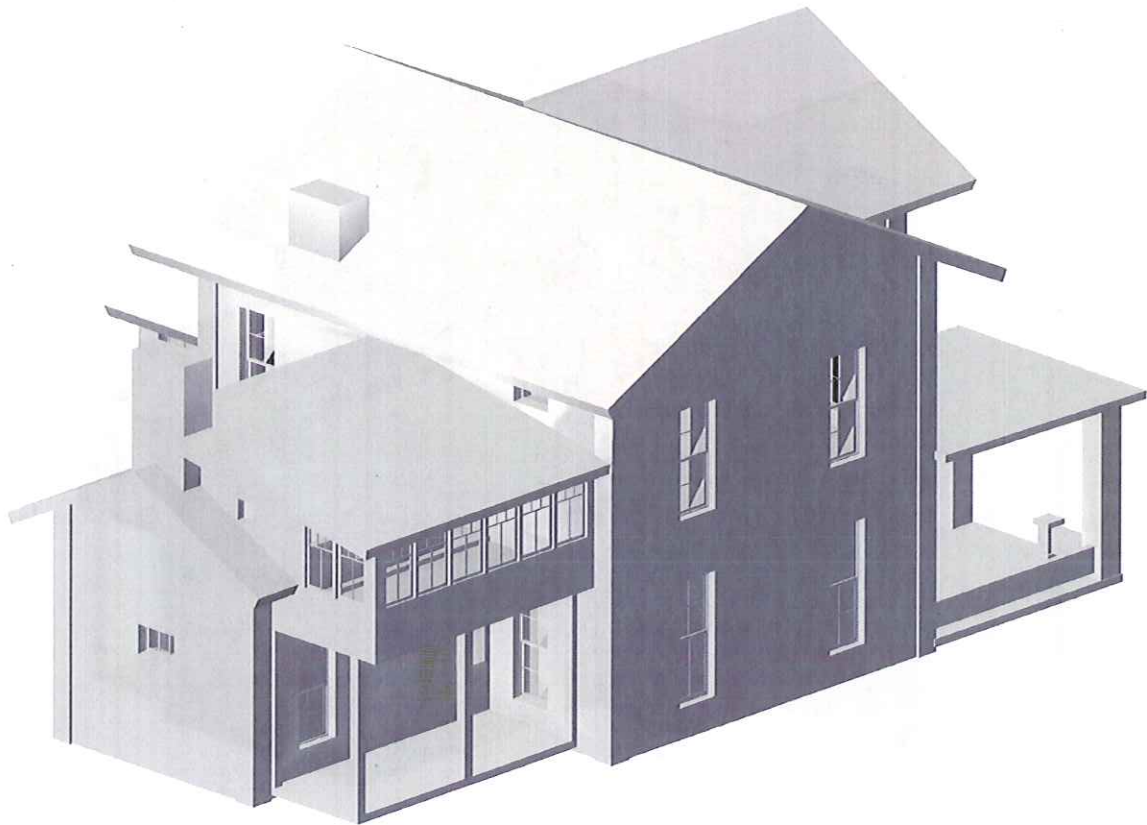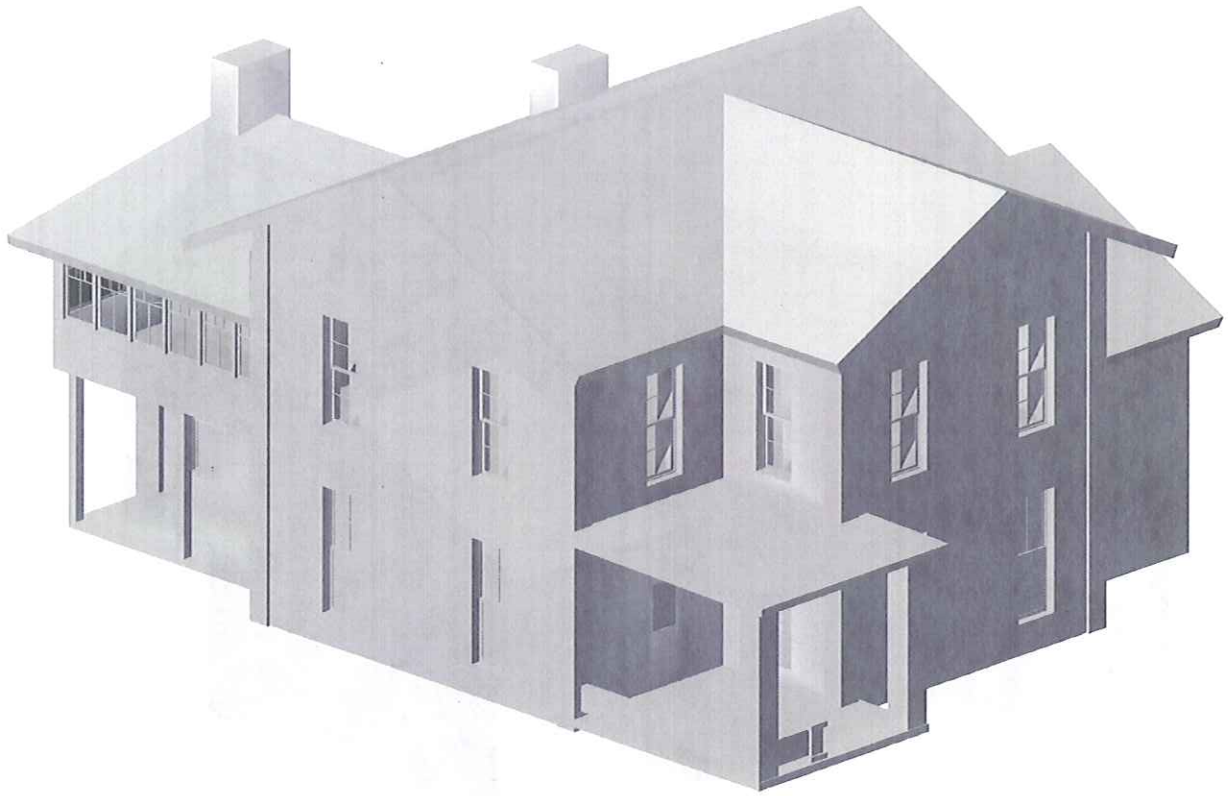


<b>MARTENSDESIGN</b>		<b>608-221-2828</b>
PAGE #	DESCRIPTION	DATE
<b>9</b>	Isometrics 1	8/12/11

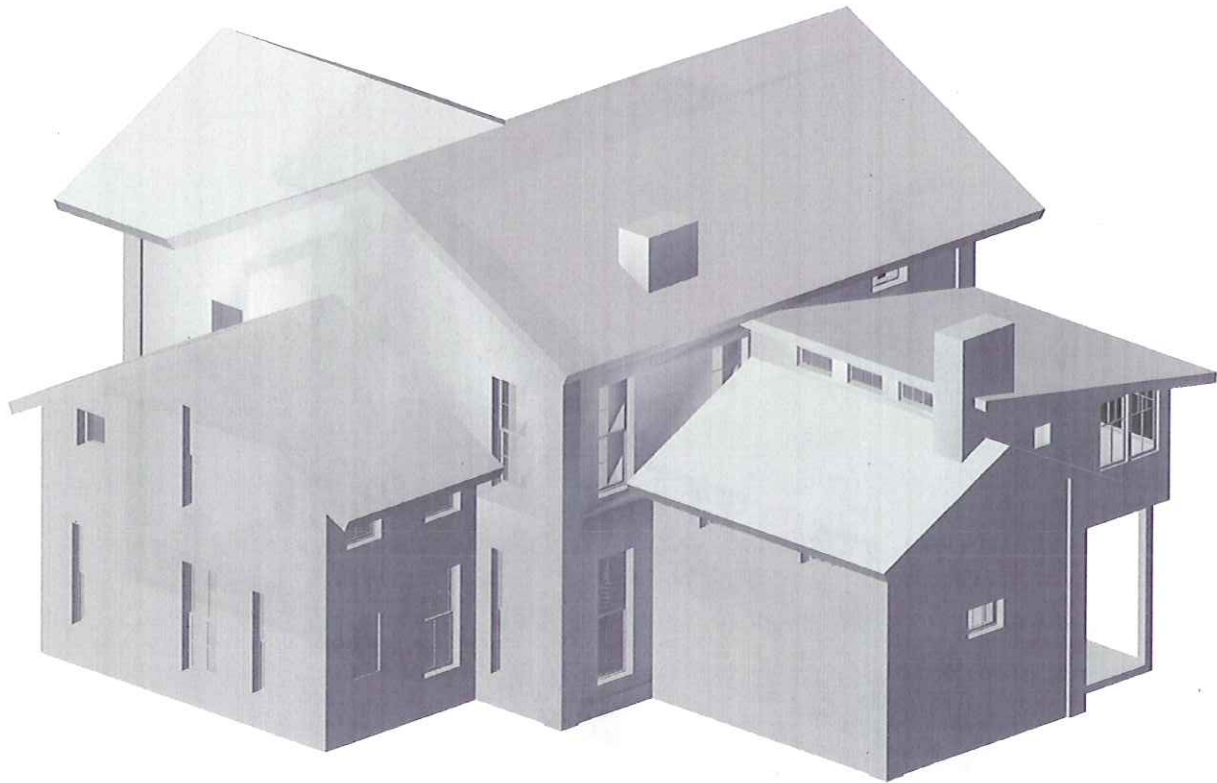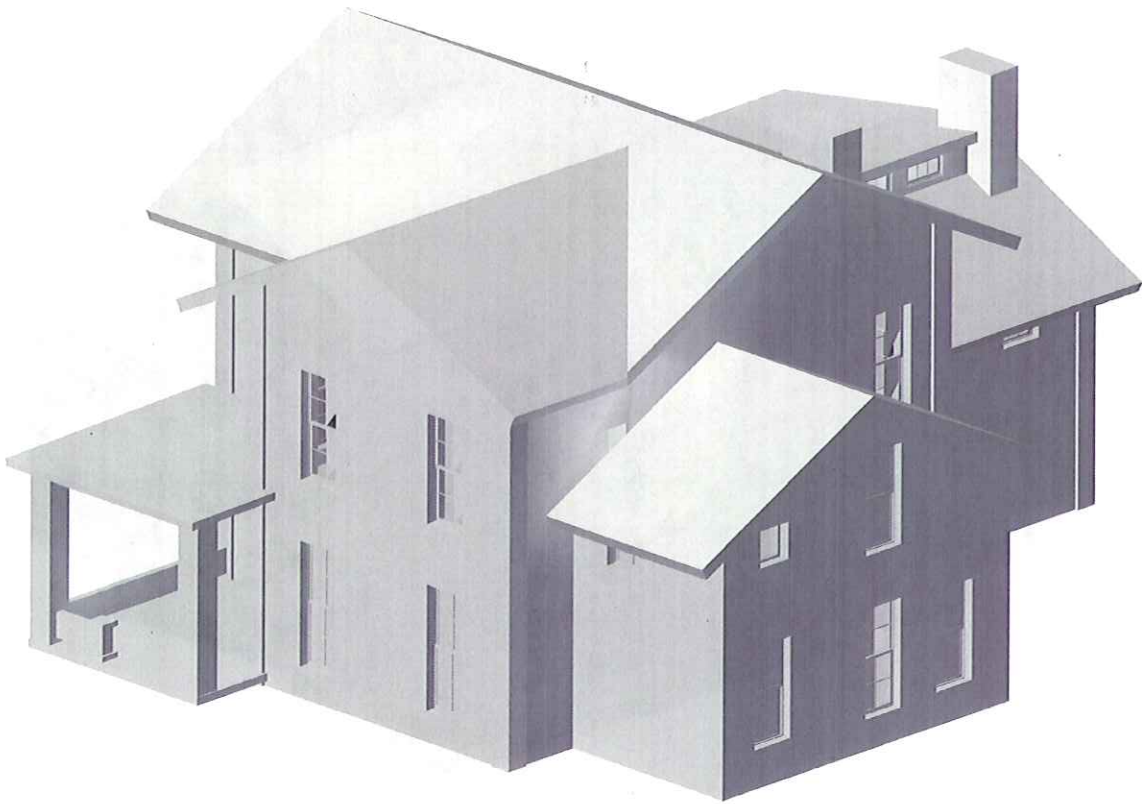

<b>MARTENSDSIGN</b>		<b>608-221-2828</b>
PAGE #	DESCRIPTION	DATE
<b>10</b>	Isometrics 2	8/12/11

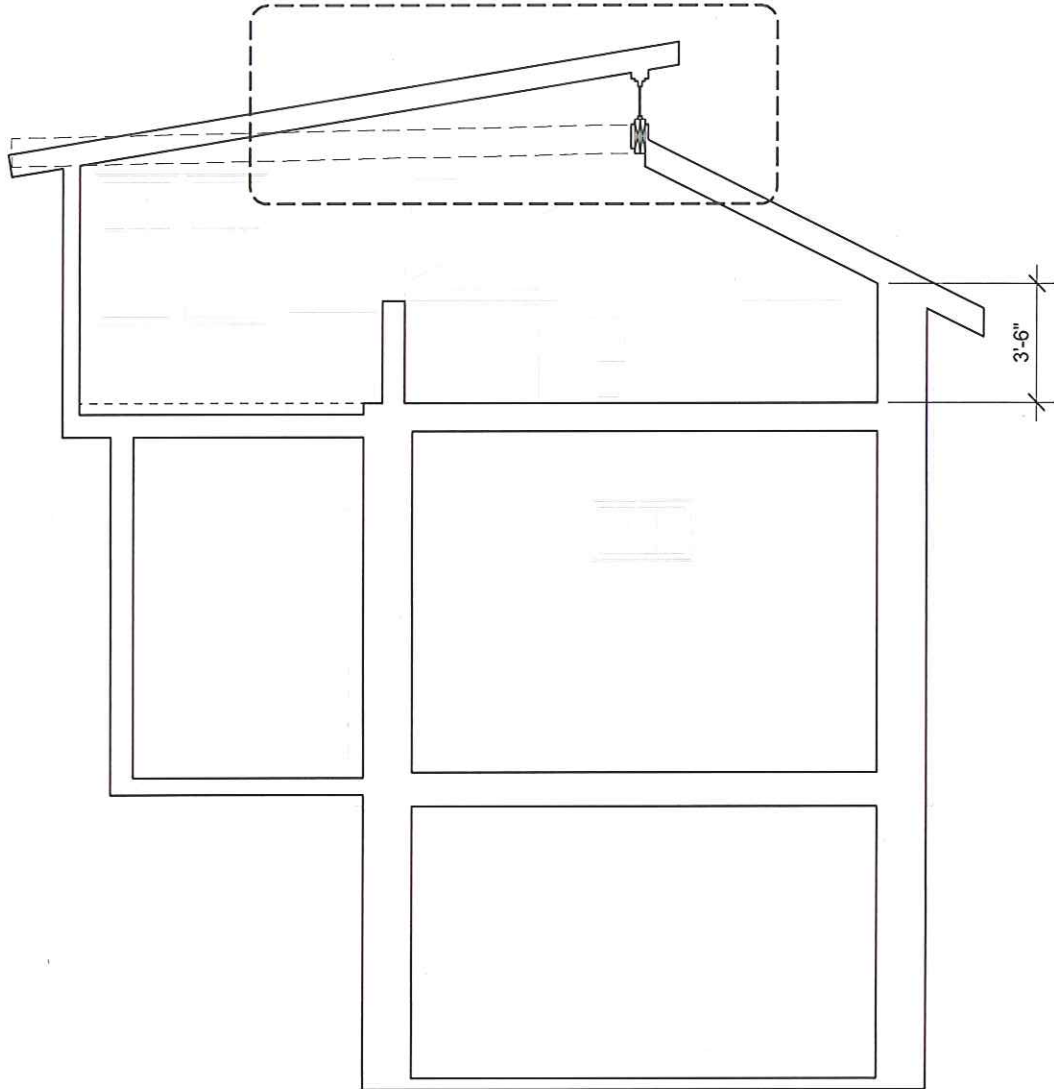

1 Section 1  
 11 Scale: 3/16" = 1'-0"

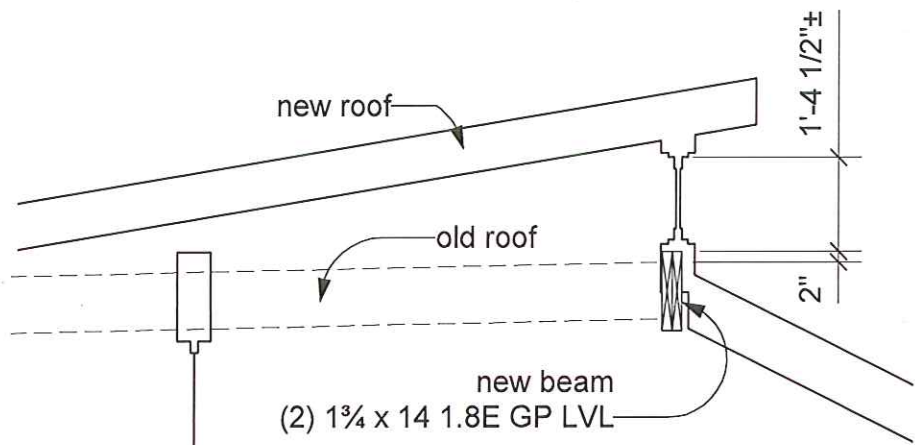

2 Detail - Roof Section  
 11 Scale: 3/8" = 1'-0"

<b>MARTENSDESIGN</b>		<b>608-221-2828</b>
PAGE #	DESCRIPTION	DATE
11	Sections	8/12/11