


OPTION 2 - BUFFERED BIKE LANE AT INTERSECTION

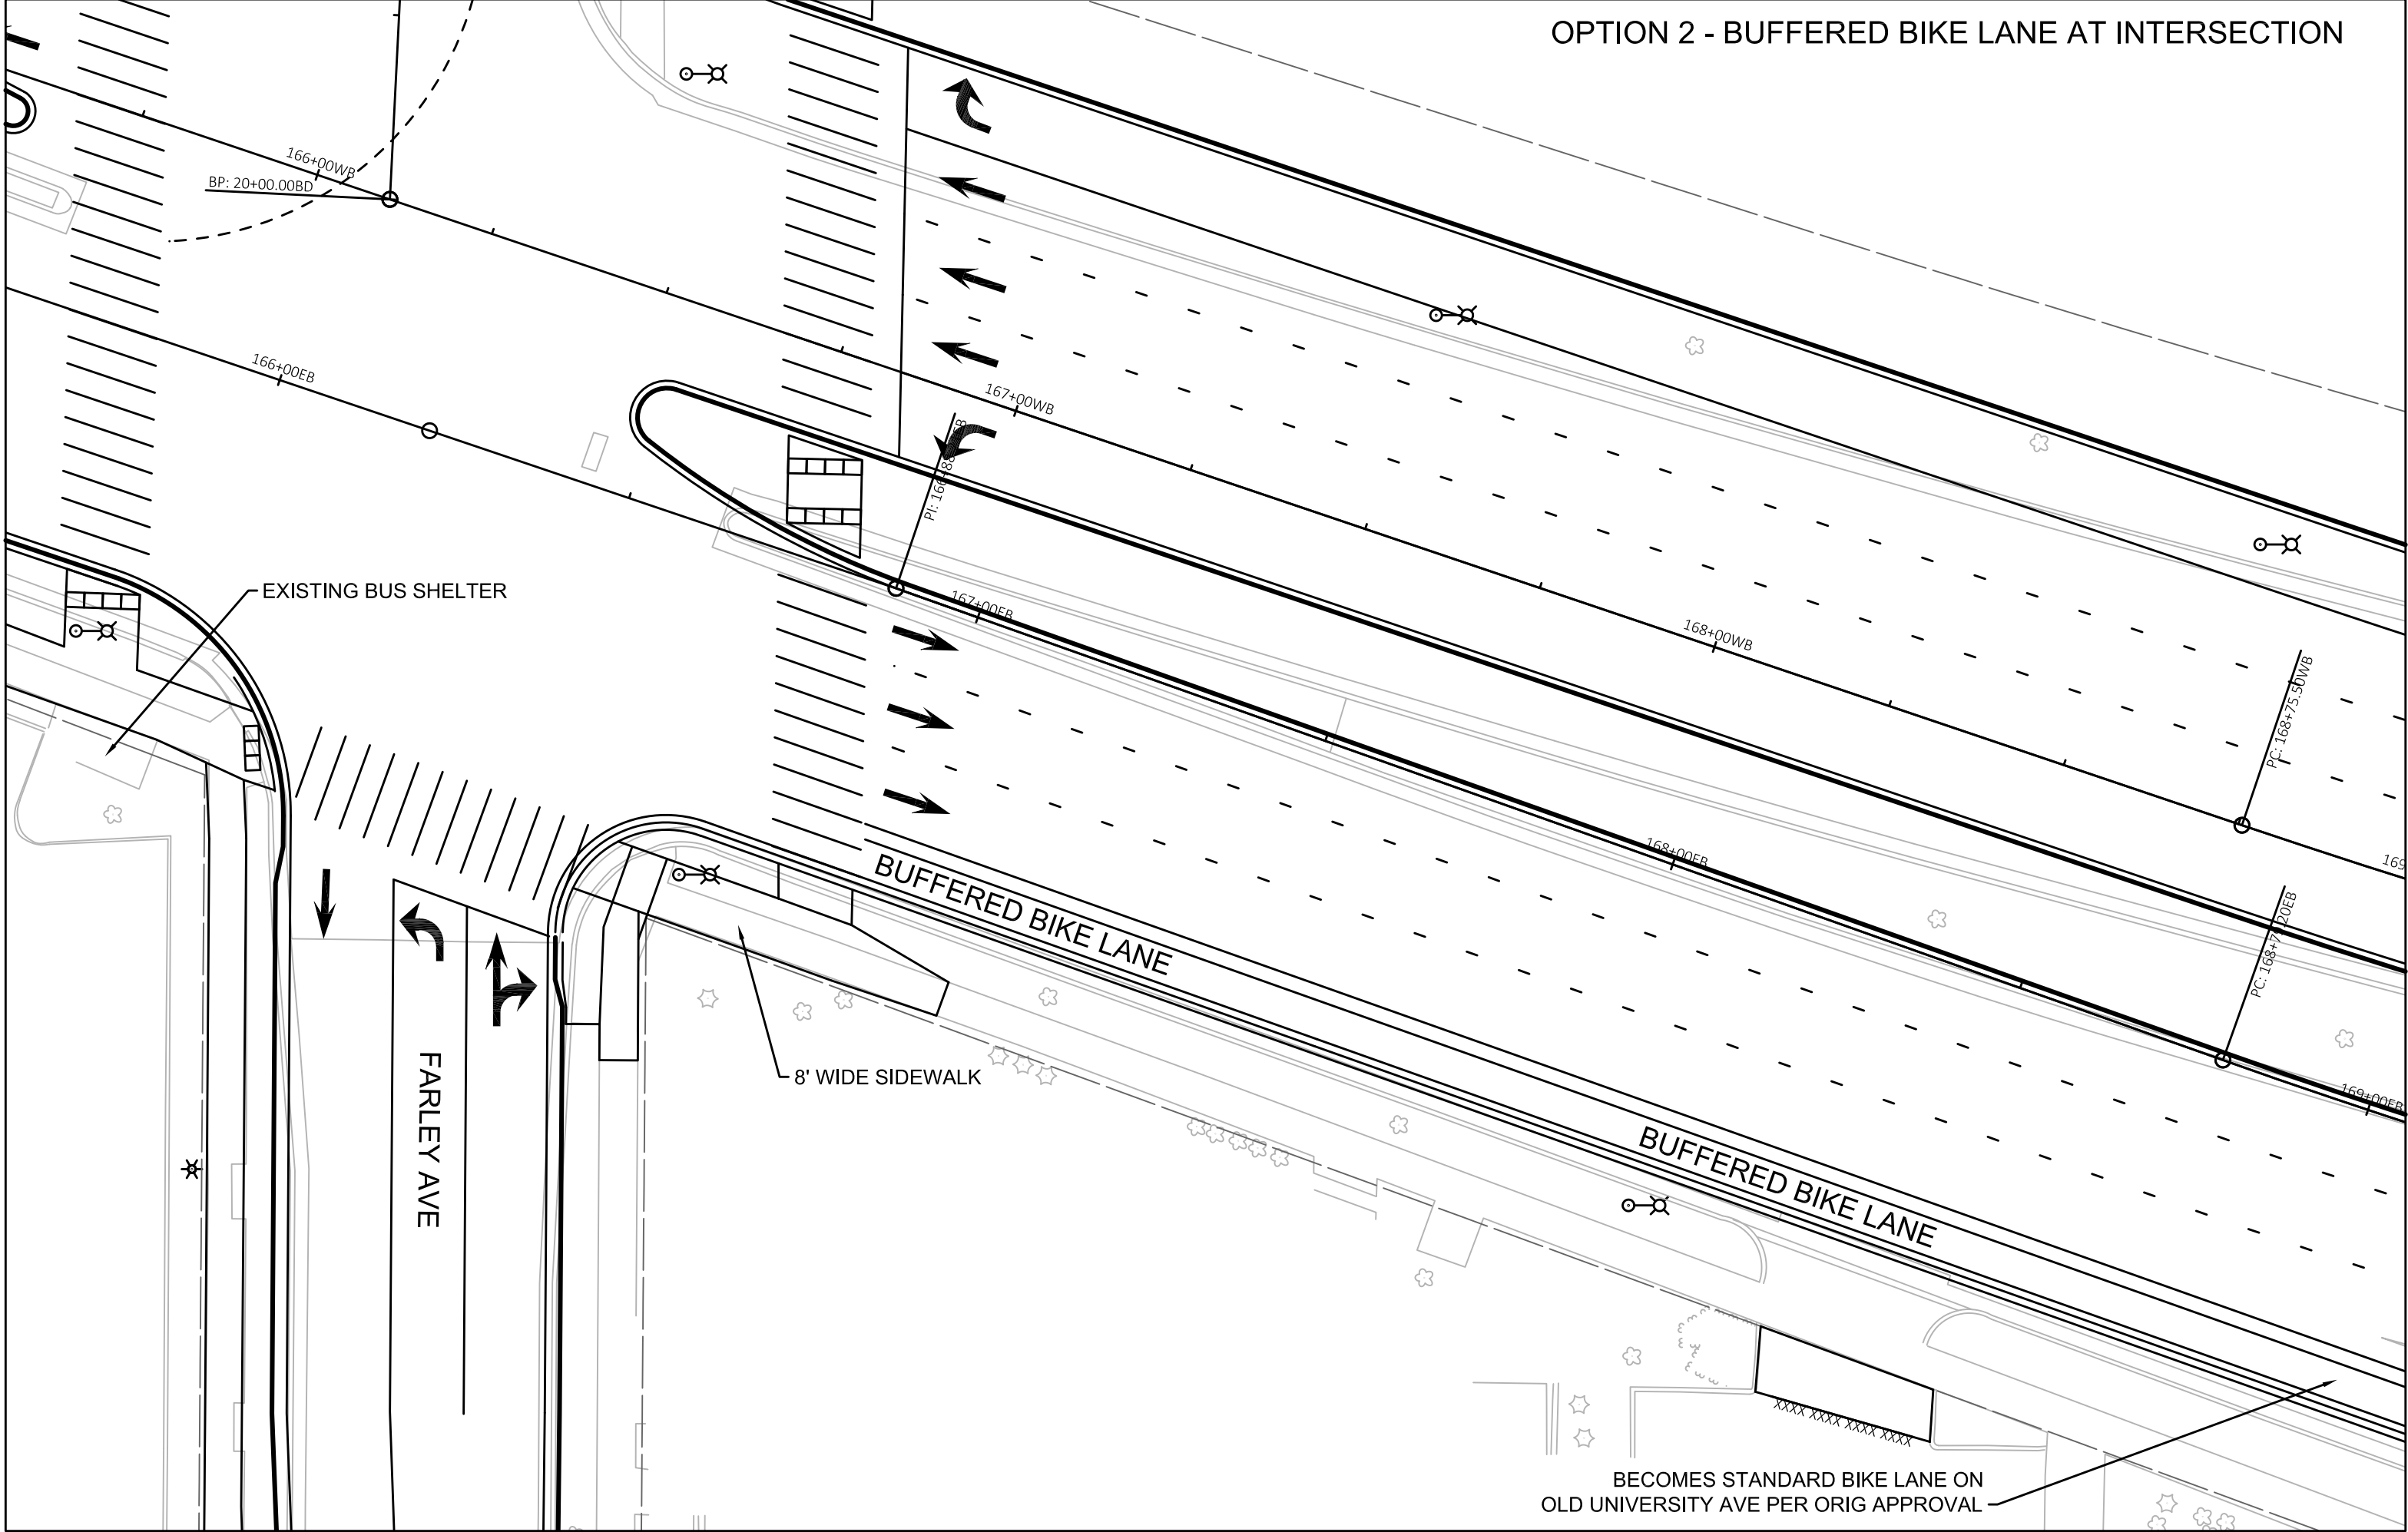

166+00WB
BP: 20+00.00BD

166+00EB

EXISTING BUS SHELTER

FARLEY AVE

BUFFERED BIKE LANE

8' WIDE SIDEWALK

BUFFERED BIKE LANE

BECOMES STANDARD BIKE LANE ON
OLD UNIVERSITY AVE PER ORIG APPROVAL

167+00WB

167+00EB

168+00WB

168+00EB

PC: 168+75.50WB

PC: 168+720EB

169+00WB

169+00EB