

N

Yahara River

PAUNACK PARK


GRAHAM DR

Easement Area

BRIDGE ROAD

Location Map  
MG&E Easement at Paunack Park  
RE Project No. 8644



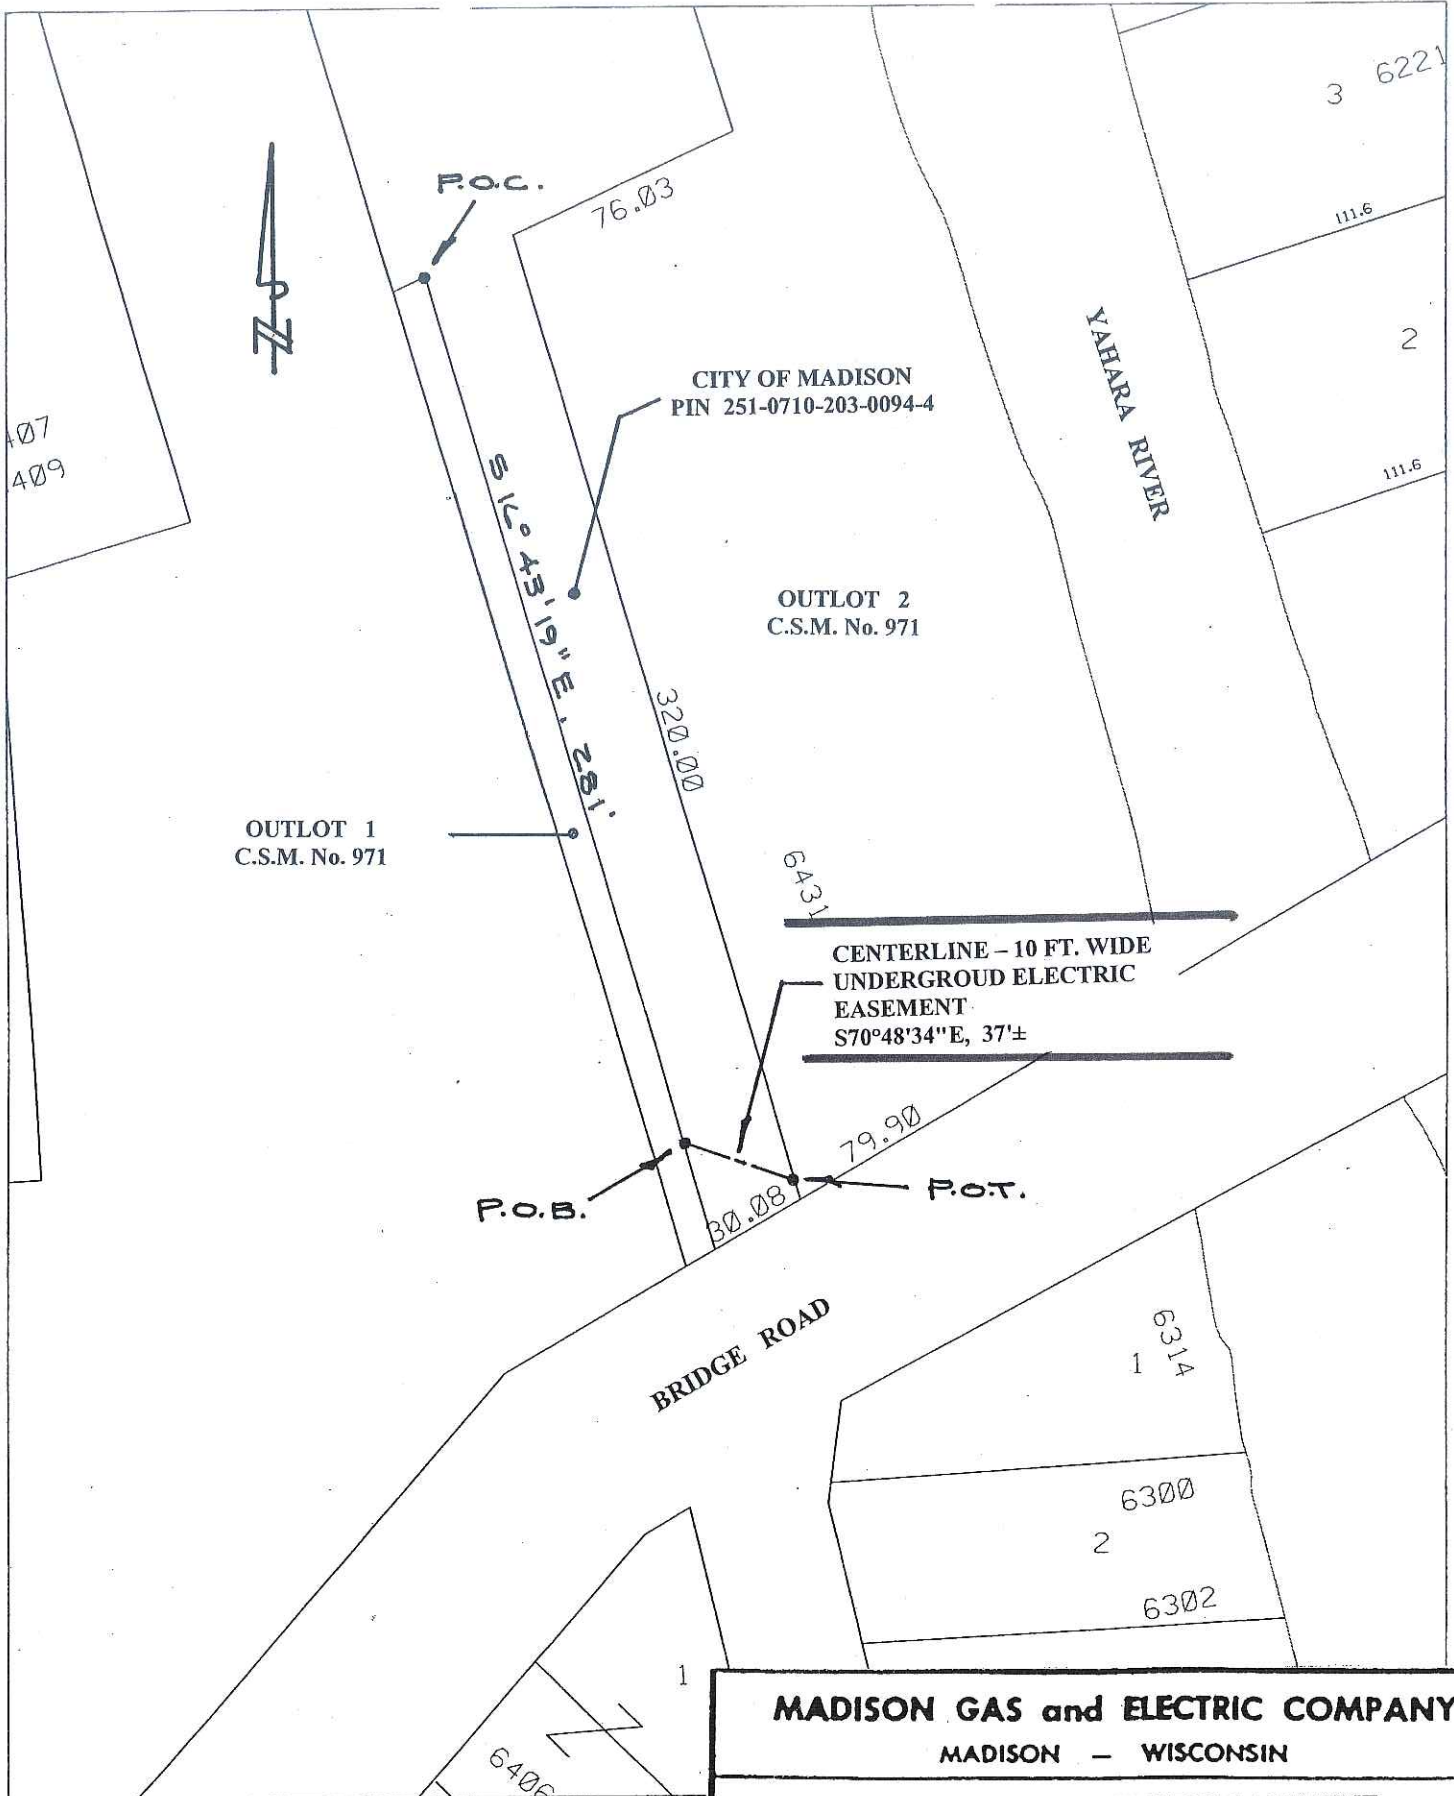

OUTLOT 1  
C.S.M. No. 971

CITY OF MADISON  
PIN 251-0710-203-0094-4

OUTLOT 2  
C.S.M. No. 971

CENTERLINE - 10 FT. WIDE  
UNDERGROUD ELECTRIC  
EASEMENT  
S70°48'34"E, 37'±

BRIDGE ROAD

YAHARA RIVER

Scale: 1 IN = 60 FT

<b>MADISON GAS and ELECTRIC COMPANY</b>	
MADISON - WISCONSIN	
UNDERGROUND ELECTRIC EASEMENT SW ¼, SECTION 20, T7N-R10E CITY OF MADISON	
DRAWN: L.D.F.	DATE: 10/10/06
CHK'D:	APP'D: