



Design prepared for:  
Madison Library

Madison Public Library  
Lighting - Sequoia

Location:  
4340 Tokay Blvd.  
Madison, WI 53711

Contract: 8604  
Project: 12410

Lighting Design:  
Kay Schindel, P.E.

Civil Design:  
NA

Landscaping Design:  
NA

Electrical Design:  
NA

Plumbing Design:  
NA

HVAC Design:  
NA

Structural Design:  
NA


Fire Protection Design:  
NA

Architectural Design:  
NA

Revisions

No.	Description

Project North  
TRUE

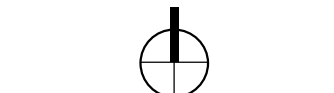


Lighting East

EL 210

Print Date:  
4/8/2021 15:48:19

Print in color on 36" x 24"

This side of matchline on:  
1 / EL 215

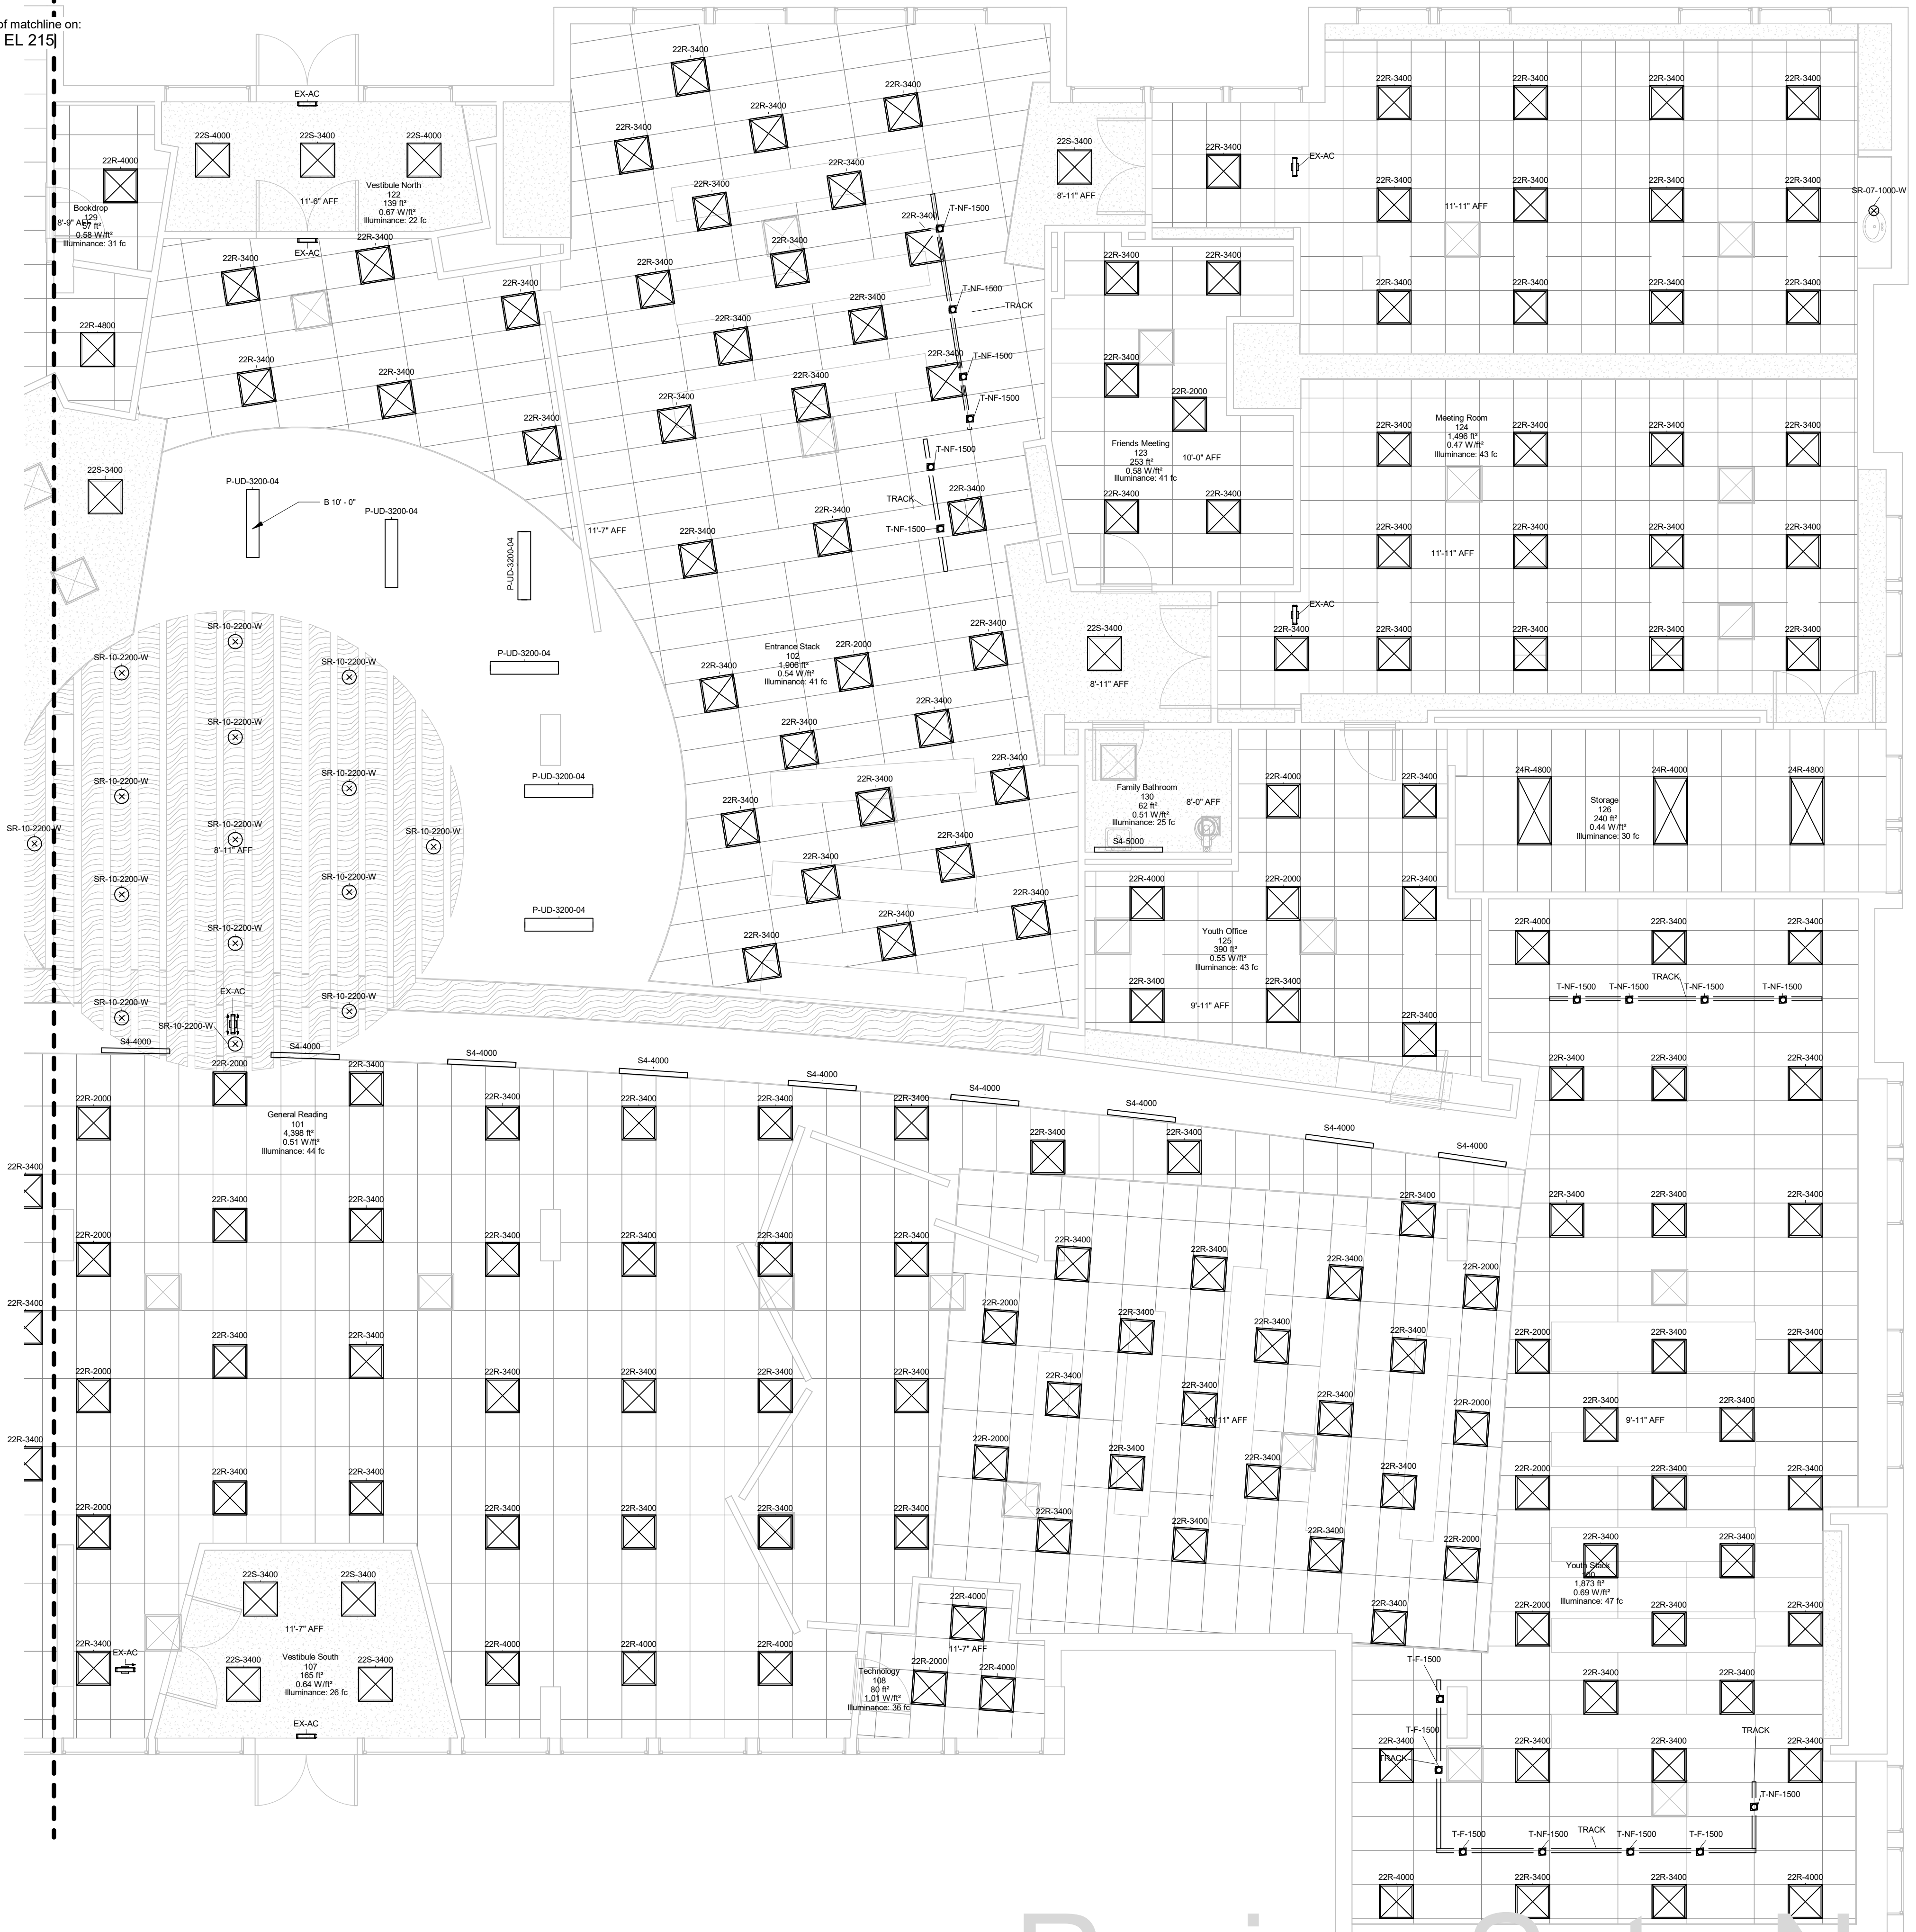

1. Install new raceways, boxes, conduit and wiring as required for new lighting fixtures and controls.
2. Install new wiring as required for emergency lighting operation and control by fire alarm panel.
3. Modify Grid Ceiling to accommodate new fixtures. Owner will provide ceiling tiles. Contractor will provide grid elements.
4. Lighting zones are indicated by wire annotations and/or switchleg numbering. Wire annotations are schematic only to indicate control relationships and don't necessarily equal actually required physical wire runs.
5. Fixtures with black dot are emergency lights. Install UL 924 relay to override local control and dimming upon activation of fire alarm or upon power failure. Power these fixtures from central inverter or generator.
6. Install in even pattern. Where sprinkler, diffuser or other permanent obstruction prevents even layout, relocate after consultation with engineer.

Keynote Legend	
Key	Keynote Text
Value	

Review Set - Not for Construction

