


Consultants

Elizabeth Link Peace Park Redevelopment
452 State Street, Madison, WI

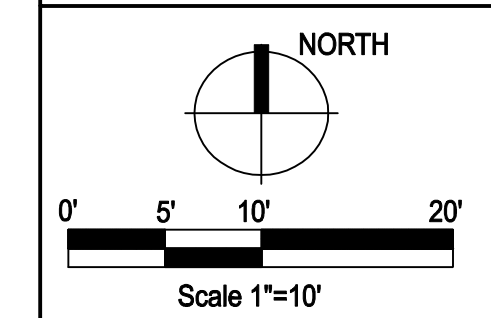


Issuance/Revision	Date
Bid	12-10-09

Project No.	6340
Drawn By	SB
Checked By	MS
Date	12-10-09
Sheet Title	

SITE LAYOUT
PLAN 2

Sheet No.
C501

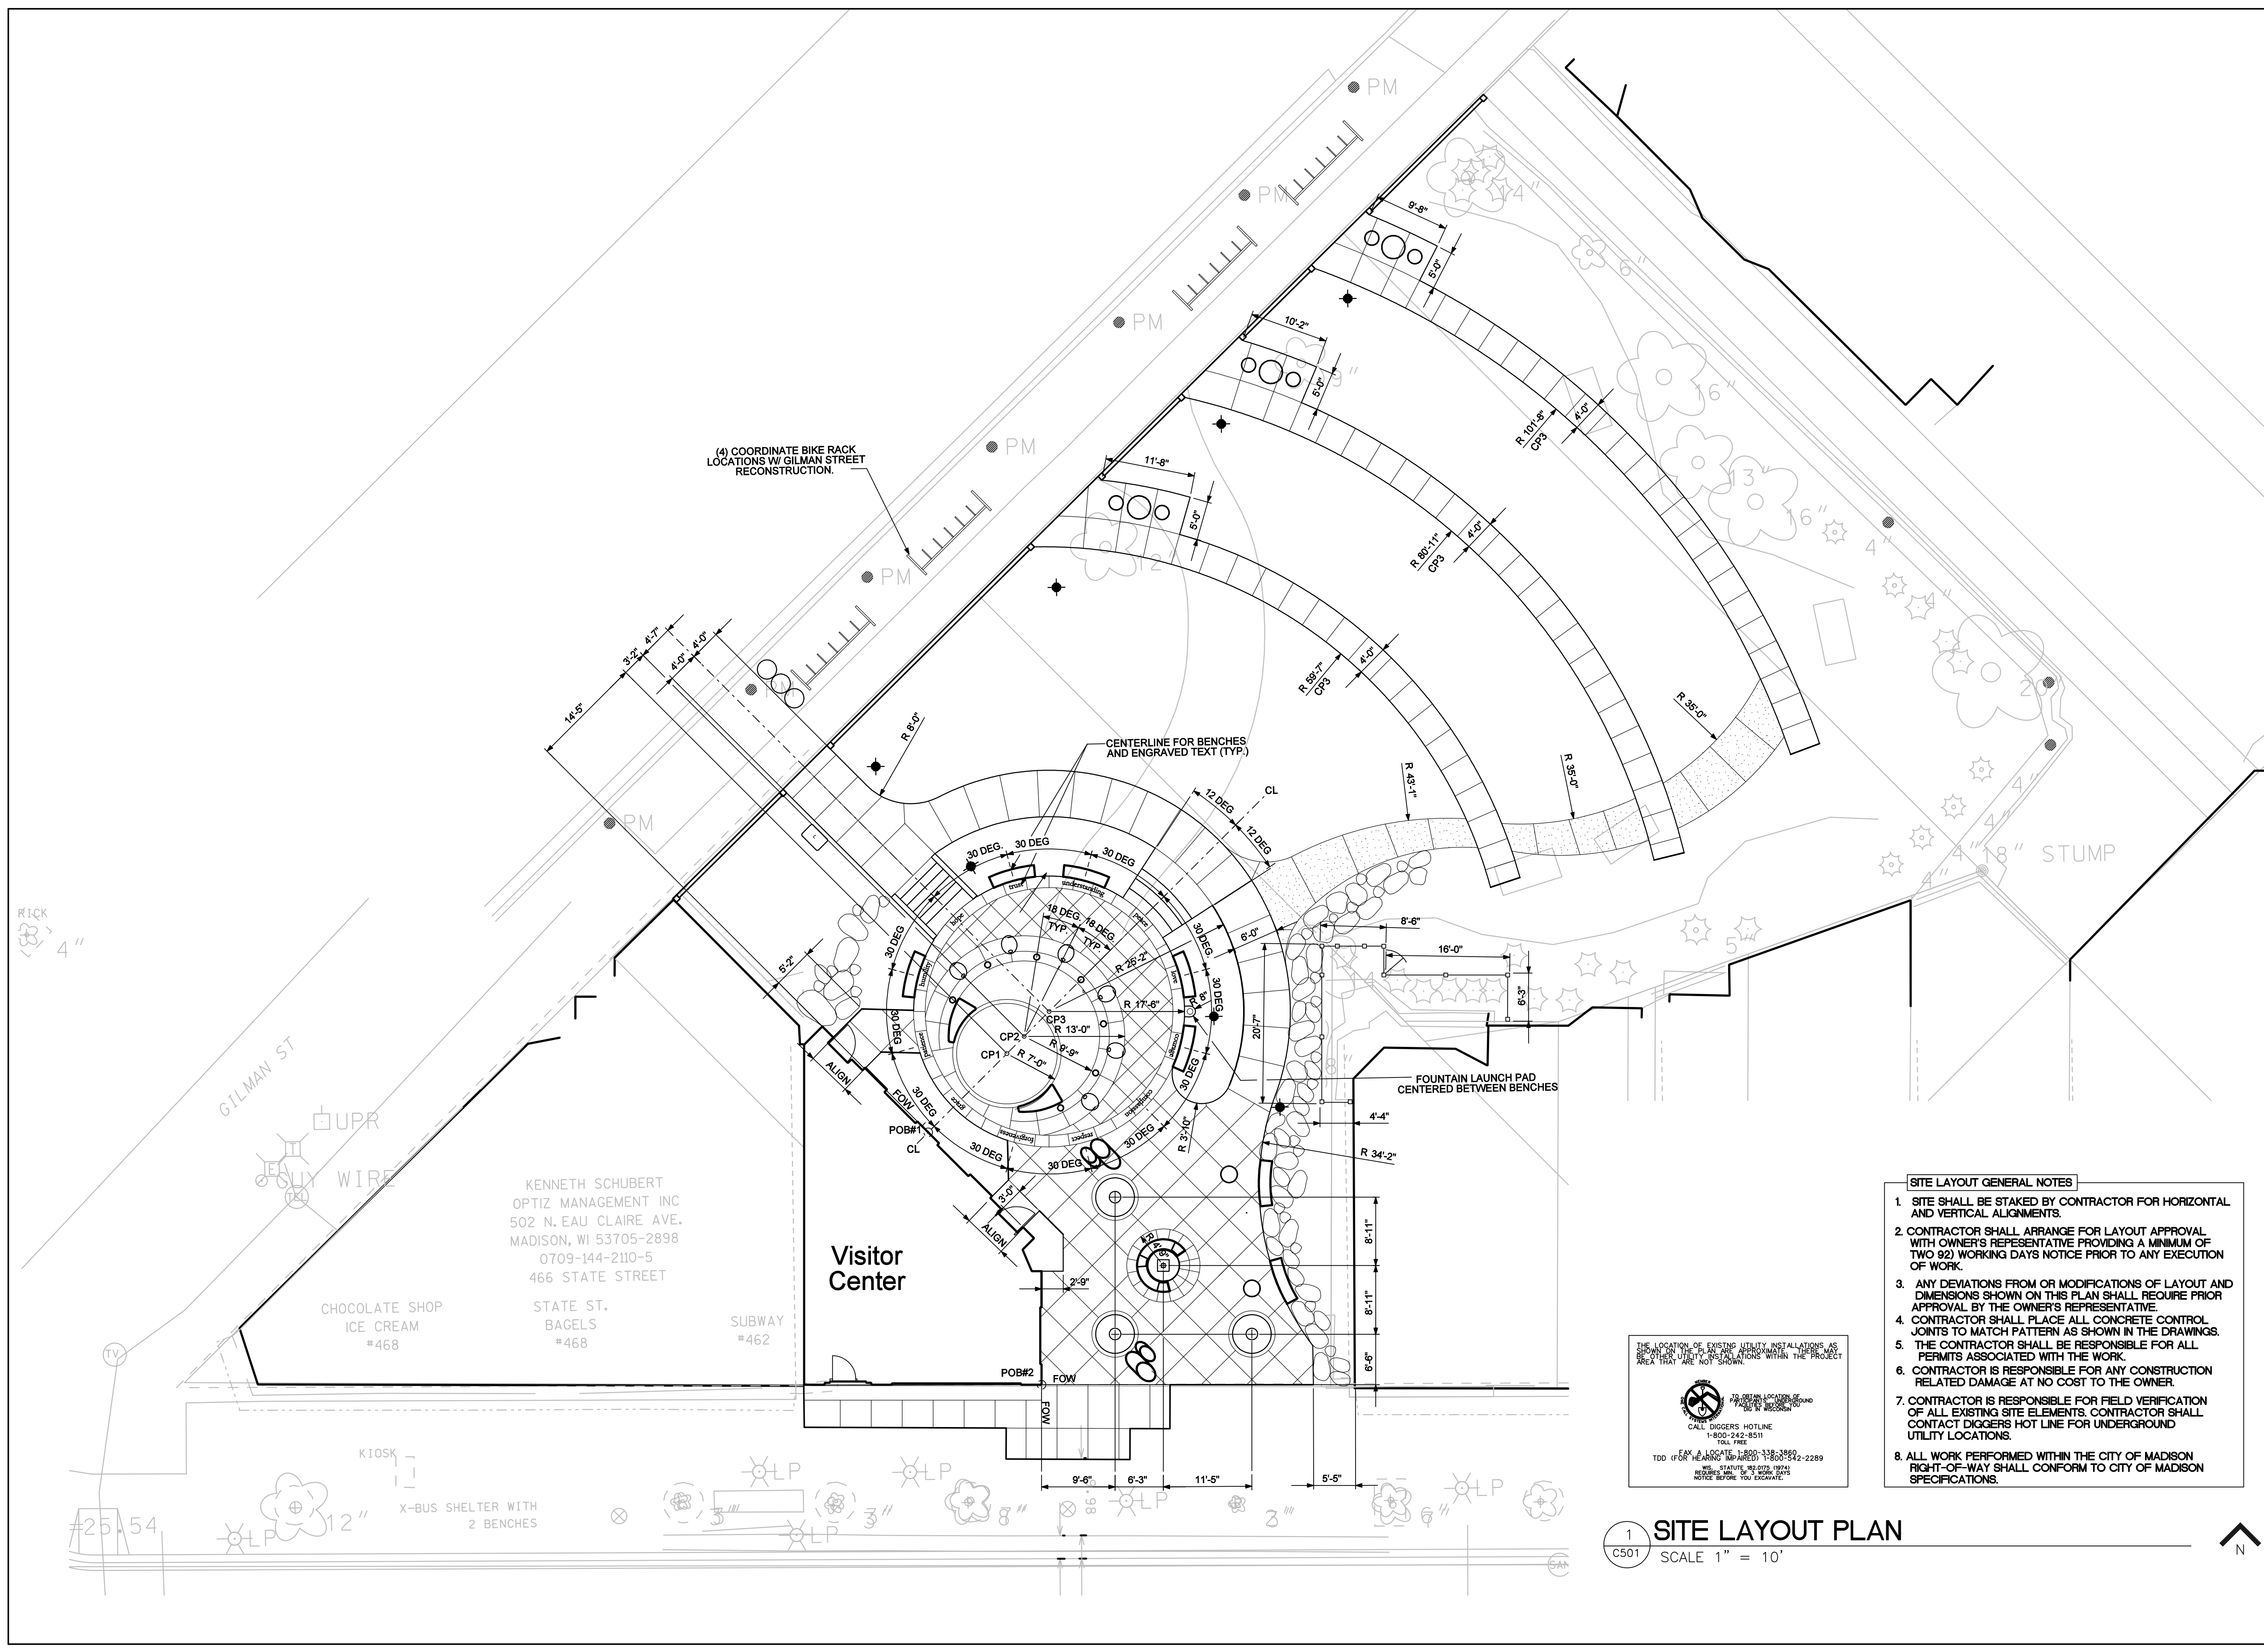

- SITE LAYOUT GENERAL NOTES**
1. SITE SHALL BE STAKED BY CONTRACTOR FOR HORIZONTAL AND VERTICAL ALIGNMENTS.
 2. CONTRACTOR SHALL ARRANGE FOR LAYOUT APPROVAL WITH OWNER'S REPRESENTATIVE PROVIDING A MINIMUM OF TWO (2) WORKING DAYS NOTICE PRIOR TO ANY EXECUTION OF WORK.
 3. ANY DEVIATIONS FROM OR MODIFICATIONS OF LAYOUT AND DIMENSIONS SHOWN ON THIS PLAN SHALL REQUIRE PRIOR APPROVAL BY THE OWNER'S REPRESENTATIVE.
 4. CONTRACTOR SHALL PLACE ALL CONCRETE CONTROL JOINTS TO MATCH PATTERN AS SHOWN IN THE DRAWINGS.
 5. THE CONTRACTOR SHALL BE RESPONSIBLE FOR ALL PERMITS ASSOCIATED WITH THE WORK.
 6. CONTRACTOR IS RESPONSIBLE FOR ANY CONSTRUCTION RELATED DAMAGE AT NO COST TO THE OWNER.
 7. CONTRACTOR IS RESPONSIBLE FOR FIELD VERIFICATION OF ALL EXISTING SITE ELEMENTS. CONTRACTOR SHALL CONTACT DIGGERS HOT LINE FOR UNDERGROUND UTILITY LOCATIONS.
 8. ALL WORK PERFORMED WITHIN THE CITY OF MADISON RIGHT-OF-WAY SHALL CONFORM TO CITY OF MADISON SPECIFICATIONS.

THE LOCATION OF EXISTING UTILITY INSTALLATIONS AS SHOWN ON THIS PLAN IS APPROXIMATE. THERE MAY BE OTHER UTILITIES INSTALLED WITHIN THE PROJECT AREA THAT ARE NOT SHOWN.

TO OBTAIN LOCATION OF EXISTING UTILITIES CONTACT THE DIG DIGGER HOTLINE

CALL DIGGERS HOTLINE
1-800-242-8511
TOLL FREE

TOD (IF AVAILABLE) 608-261-2289
MS - STATUTE, REG. OFF. 18743
REQUIRED MIN. 3 WORK DAYS
NOTICE BEFORE YOU EXCAVATE.

1 SITE LAYOUT PLAN
C501 SCALE 1" = 10'