Hill Valley Phase 1 Contracts 9643, 9644, & 9645 MUNIS 15668 & 15669

Developer: VH HILL VALLEY, LLC



Summary of Improvements:


- City standard public street, alley, terrace, and sidewalk improvements within the limits of Phase 1.
- Restoration of all areas disturbed during grading and removals operations on existing Stormwater Utility properties to the south of the Hill Valley plat.
- Public stormwater management improvements in Outlots 1, 3 and 4 to serve Phase 1.
- Public street improvements to S High Point Road necessary to provide ingress/egress to the subdivision.
- Public terrace, asphalt pavement, curb and gutter, and 10 feet width of pavement for future use as shared bike path on S High Point Road adjacent to Phase 1.

- Public sanitary sewer on S High Point Road; connect to city sanitary sewer (Valley Ridge); offsite sanitary sewer improvements may be needed
- Private sanitary, storm sewer, and water main improvements to serve Phase 1.
- Private sanitary and water service laterals to serve the lots within Phase 1.
- Addendum No. 1: Revise the Developer's Agreement (contract 9643) to remove boundary markers from Section II: Supplemental Conditions and updates the associated project 15668 plans to add a maintenance path for the pond and removes the boundary marker plan.

There are no objections to this plat with respect to Secs. 236.15, 236.16, 236.20 and 236.21(1) and (2), Wis. Stats. as provided by s. 236.12, Wis. Stats. Certified ________, 20_____

HILL VALLEY

LOCATED IN THE SW1/4 OF THE NE1/4 AND THE SE1/4 OF THE NE1/4 OF SECTION 34 AND THE SW1/4 OF THE NW1/4 OF SECTION 35,T7N, R8E,
CITY OF MADISON, DANE COUNTY, WISCONSIN

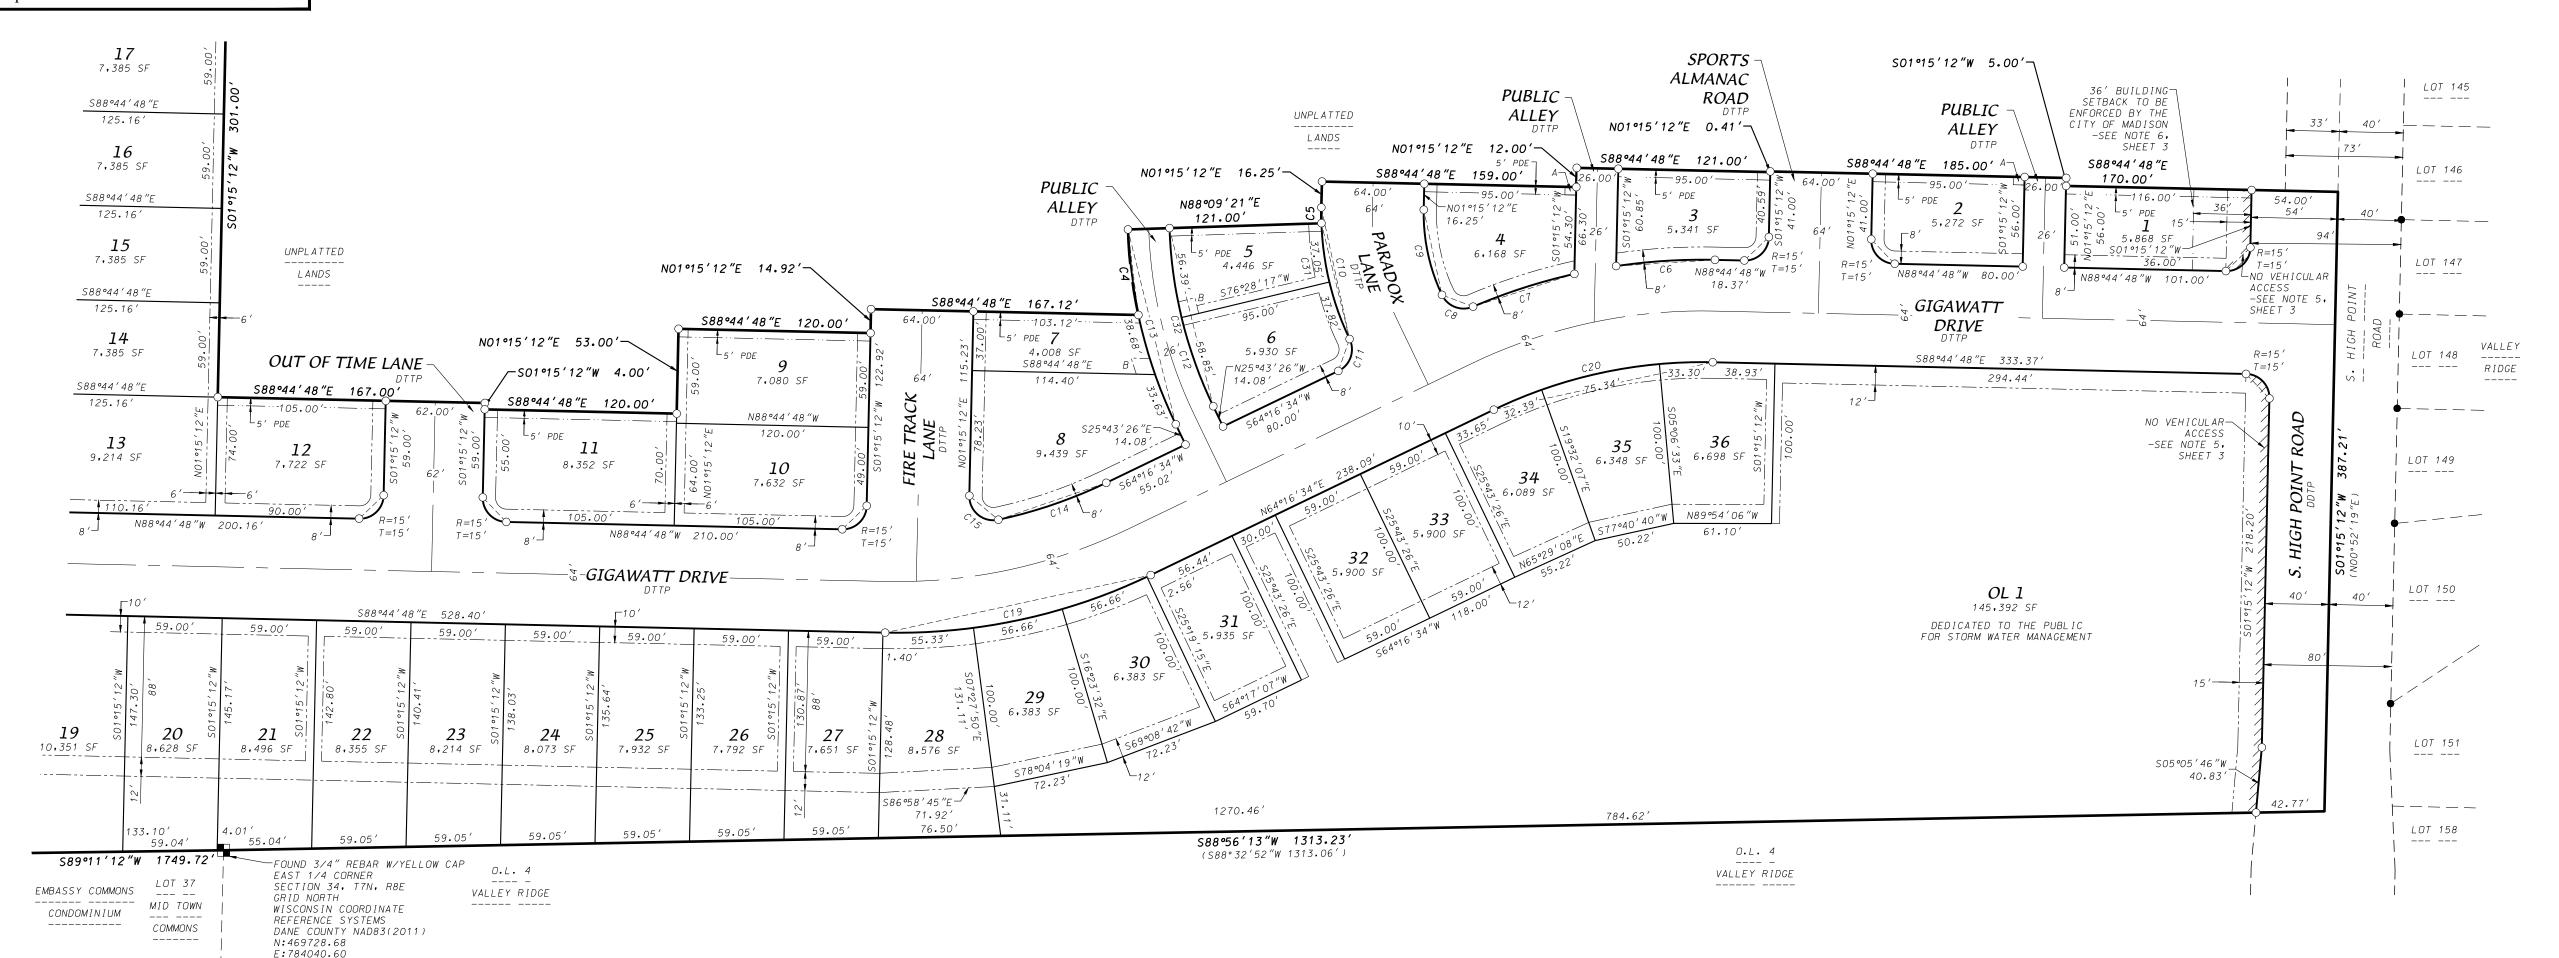

<u>LEGEND</u>

Found 3/4" Rebar

Placed 1-1/4" x 18" solid round iron rebar stake, weighing 4.30 lbs/ft. All other lot and outlot corners are marked with 3/4"x 18" solid round iron rebar stakes, weighing 1.50 lbs/ft.

Public utility easement (5' wide unless otherwise dimensioned).
Utility easements as herein set forth are for the use of PUBLIC BODIES and PRIVATE PUBLIC UTILITIES having the right to serve the area.


PER CITY OF MADISON

N:469728.73 E:784040.37


5' Wide Public Drainage Easement (PDE)
-See Note 1, Sheet 3

DTTP Dedicated to the public

Recorded as information

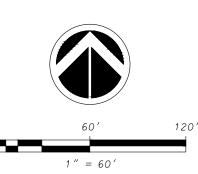

GRID NORTH
WISCONSIN COORDINATE REFERENCE SYSTEMS
DANE COUNTY NAD83(2011)
THE SOUTH LINE OF THE NE1/4 OF SECTION 34, T7N, R8E
BEARS S89°11'12"W

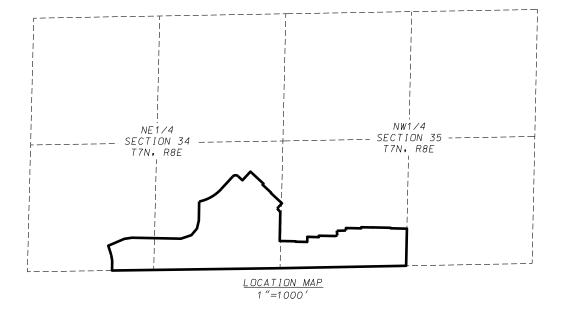

SURVEYOR'S CERTIFICATE

I, Brett T. Stoffregan, Professional Land Surveyor S-2742 do hereby certify that in full compliance with the provisions of Chapter 236 of the Wisconsin State Statutes and the Subdivision Regulations of the City of Madison, and under the direction of the owners listed below, I have surveyed, divided and mapped "Hill Valley" and that such plat correctly represents all the exterior boundaries and the subdivision of the land surveyed as is described as follows:

A parcel of land located in the SE1/4 of the NE1/4 and the SW1/4 of the NE1/4 of Section 34 and the SW1/4 of the NW1/4 of Section 35, T7N, R8E, City of Madison, Dane County, Wisconsin to-wit:

Beginning at the East 1/4 corner of said Section 34; thence S89°11′12"W, 1749.72 feet along the North line of Lot 37 and Outlot 4, Mid Town Commons, the North right-of-way line of Waldorf Boulevard and the North line of Outlot 2, Springs at Pleasant View; thence N00°38′54″E, 101.82 feet; thence N09°35′58″W, 60.58 feet; thence N17°26′11″W, 101.64 feet; thence N66°50′28″E, 182.00 feet; thence N81°33′57″E, 82.24 feet; thence S88°50′40″E, 508.33 feet; thence N71°23′54″E, 114.87 feet; thence N39°55′07″E, 90.48 feet; thence N12°57′08″E, 86.02 feet; thence N01°07′45″E, 197.22 feet to a point of curve; thence Northeasterly along a curve to the left which has a radius of 430.00 feet and a chord which bears N60°33′33″E, 262.15 feet; thence N42°48′41″E, 110.59 feet; thence N43°51′43″E, 67.62 feet to a point of curve; thence Easterly along a curve to the right which has a radius of 37.00 feet and a chord which bears N86°29′20″E, 50.11 feet; thence S50°53′03″E, 64.28 feet; thence N42°48′41″E, 122.60 feet; thence S47°11′19″E, 185.00 feet; thence \$42°48'40"W, 14.00 feet; thence \$47°11'19"E, 121.00 feet; thence \$42°48'41"W, 5.00 feet; thence \$47°11'19"E, 159.00 feet; thence S42°48′41″W, 52.33 feet to a point of curve; thence Southwesterly along a curve to the right which has a radius of 182.00 feet and a chord which bears \$46°01'16"W, 20.38 feet; thence \$40°46'09"E, 51.13 feet; thence \$51°15'12"W, 301.00 feet; thence \$88°44'48"E, 167.00 feet; thence S01°15′12″W, 4.00 feet; thence S88°44′48″E, 120.00 feet; thence N01°15′12″E, 53.00 feet; thence S88°44′48″E, 120.00 feet; thence N01°15′12″E, 14.92 feet; thence S88°44′48″E, 167.12 feet to a point of curve; thence Northerly along a curve to the right which has a radius of 303.00 feet and a chord which bears NO6°56′37"W, 53.86 feet; thence N88°09′21″E, 121.00 feet to a point of curve; thence Northerly along a curve to the right which has a radius of 182.00 feet and a chord which bears NO0°17′44″W, 9.84 feet; thence N01°15′12″E, 16.25 feet; thence S88°44′48″E, 159.00 feet; thence N01°15′12″E, 12.00 feet; thence S88°44′48″E, 121.00 feet; thence N01°15'12"E, 0.41 feet; thence S88°44'48"E, 185.00 feet; thence S01°15'12"W, 5.00 feet; thence S88°44'48"E, 170.00 feet to a point on the East line of the SW1/4 of the NW1/4 of said Section 35; thence S01°15′12"W, 387.21 feet along said East line; thence S88°56′13"W, 1313.23 feet along the North line of Outlot 4, Valley Ridge and the Easterly extension of said Outlot 4, to the point of beginning. Containing 1,494,245 square feet (34.301 acres).

Dated this 3rd day of July, 2025 Revised this 12th day of September, 2025

Brett T. Stoffregan, Professional Land Surveyor, S-2742

D'ONOFRIO KOTTKE AND ASSOCIATES, INC.

7530 Westward Way, Madison, WI 53717
Phone: 608.833.7530 • Fax: 608.833.1089
YOUR NATURAL RESOURCE FOR LAND DEVELOPMENT

DATE: 7/3/25 REV. 9/12/25 FN:24-07-107

There are no objections to this plat with respect to Secs. 236.15, 236.16, 236.20 and 236.21(1) and (2), Wis. Stats. as provided by s. 236.12, Wis. Stats. Certified Department of Administration

CURVE LOT/ CURVE CHORD

С3

C4

C5

C6

C8

С9

C10

C11

C12

C13

C14

C15

C16 C17

C18

C22

C23

C24

C25

C26

C27

C28

C29

DTTP

D'ONOFRIO KOTTKE AND ASSOCIATES, INC.

7530 Westward Way, Madison, WI 53717

Phone: 608.833.7530 • Fax: 608.833.1089

YOUR NATURAL RESOURCE FOR LAND DEVELOPMENT

BND

BND

364.00′ 55.33′

364.00′ 56.66′

364.00' 2.56'

32.39′

75.34′

300.00′

300.00′

CURVE TABLE

CHORD

RADIUS LENGTH LENGTH BEARING

37.00′ 50.11′ 55.05′ N86°29′20″E 85°15′14″

118.00′ 54.45′ 54.94′ N12°05′07″W 26°40′36″

15.00' 21.16' 23.49' S19°24'35"W 89°43'58"

303.00′ 53.86′ 53.93′ S06°56′37″E 10°11′54″ 303.00′ 38.68′ 37.71′ S15°42′09″E 07°19′10″

303.00′ 33.63′ 33.64′ S22°32′35″E 06°21′42″

15.00′ 23.53′ 27.05′ N50°25′04″W 103°20′32″

182.00′ 110.82′ 112.61′ N60°32′12″E 35°27′02″

182.00′ 20.38′ 20.39′ N46°01′16″E 06°25′10″

364.00′ 169.81′ 171.39′ N77°45′53″E 26°58′38″

364.00′ 56.66′ 56.72′ N69°08′35″E 08°55′42″

300.00' 139.95' 141.25' N77°45'53"E 26°58'38"

300.00′ 33.30′ 33.31′ N88°04′20″E 06°21′44″

88.00′ 35.29′ 35.53′ N54°22′42″E 23°08′02″

62.00' 24.86' 25.03' S54°22'42"W 23°08'02"

15.00' 18.73' 20.22' NO4°11'19"E 77°14'44"

500.00' 19.13' 19.13' N46°05'33"W 02°11'32"

434.00′ 356.10′ 366.93′ S22°58′04″E 48°26′31″

434.00′ 76.37′ 76.47′ S03°47′41″E 10°05′45″

OL2 434.00′ 285.07′ 290.46′ S28°00′56″E 38°20′46″

5 182.00′ 37.05′ 37.12′ S07°41′12″E 11°41′04″ 6 182.00′ 37.82′ 37.89′ S19°29′34″E 11°55′40″

5 277.00′ 56.39′ 56.49′ NO7°41′12″W 11°41′04″

Placed 1-1/4" x 18" solid round iron rebar stake, weighing 4.30 lbs/ft. All other lot and outlot corners are marked

<u>LEGEND</u>

— 5' Wide Public Drainage Easement (PDE)

FN:24-07-107

-See Note 1. Sheet 3

Dedicated to the public Recorded as information

Found 3/4" Rebar

55.38′ N86°53′40″E 08°43′04″

56.72′ N78°04′17″E 08°55′42″

2.56′ N64°28′39″E 00°24′10″


32.40′ N67°22′13″E 06°11′18″

75.54′ N77°40′40″E 14°25′36″

18 182.00' 91.23' 92.22' N63°44'47"E 29°01'52"

HILL VALLEY


LOCATED IN THE SW1/4 OF THE NE1/4 AND THE SE1/4 OF THE NE1/4 OF SECTION 34 AND THE SW1/4 OF THE NW1/4 OF SECTION 35,T7N, R8E,

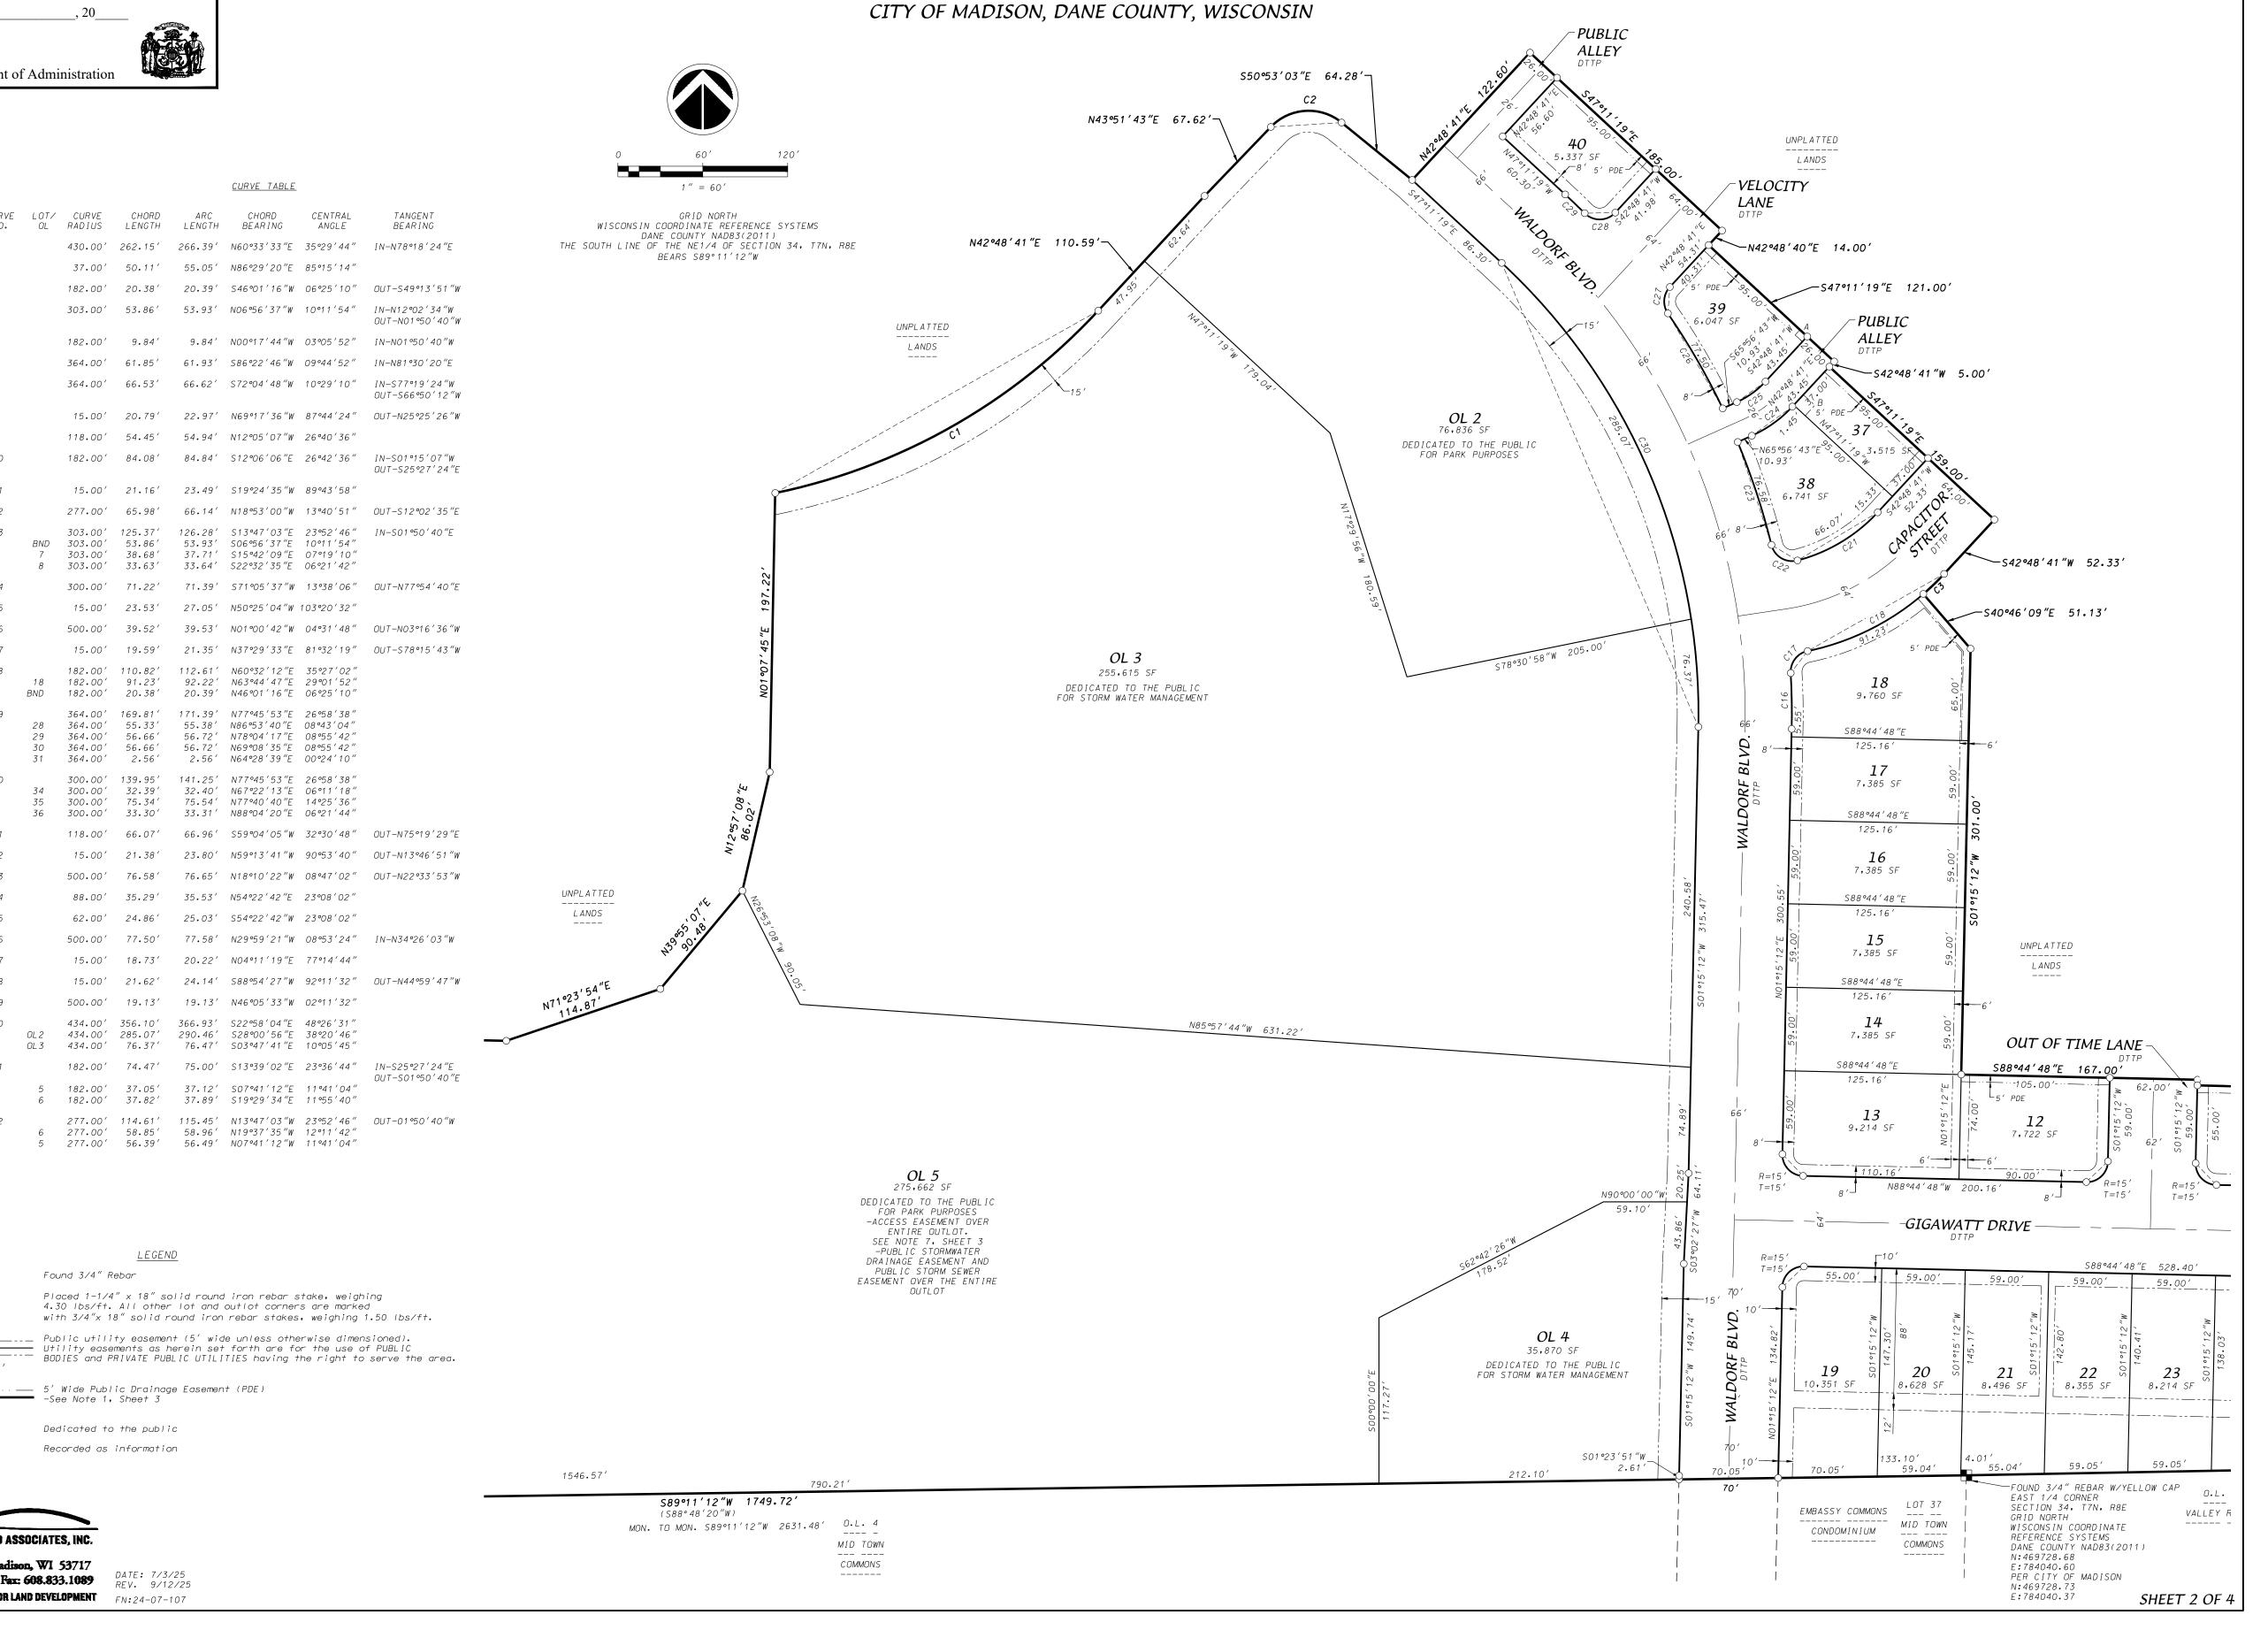

There are no objections to this plat with respect to Secs. 236.15, 236.16, 236.20 and 236.21(1) and (2), Wis. Stats. as provided by s. 236.12, Wis. Stats. Certified Department of Administration

HILL VALLEY

LOCATED IN THE SW1/4 OF THE NE1/4 AND THE SE1/4 OF THE NE1/4 OF SECTION 34 AND THE SW1/4 OF THE NW1/4 OF SECTION 35,T7N, R8E, CITY OF MADISON, DANE COUNTY, WISCONSIN

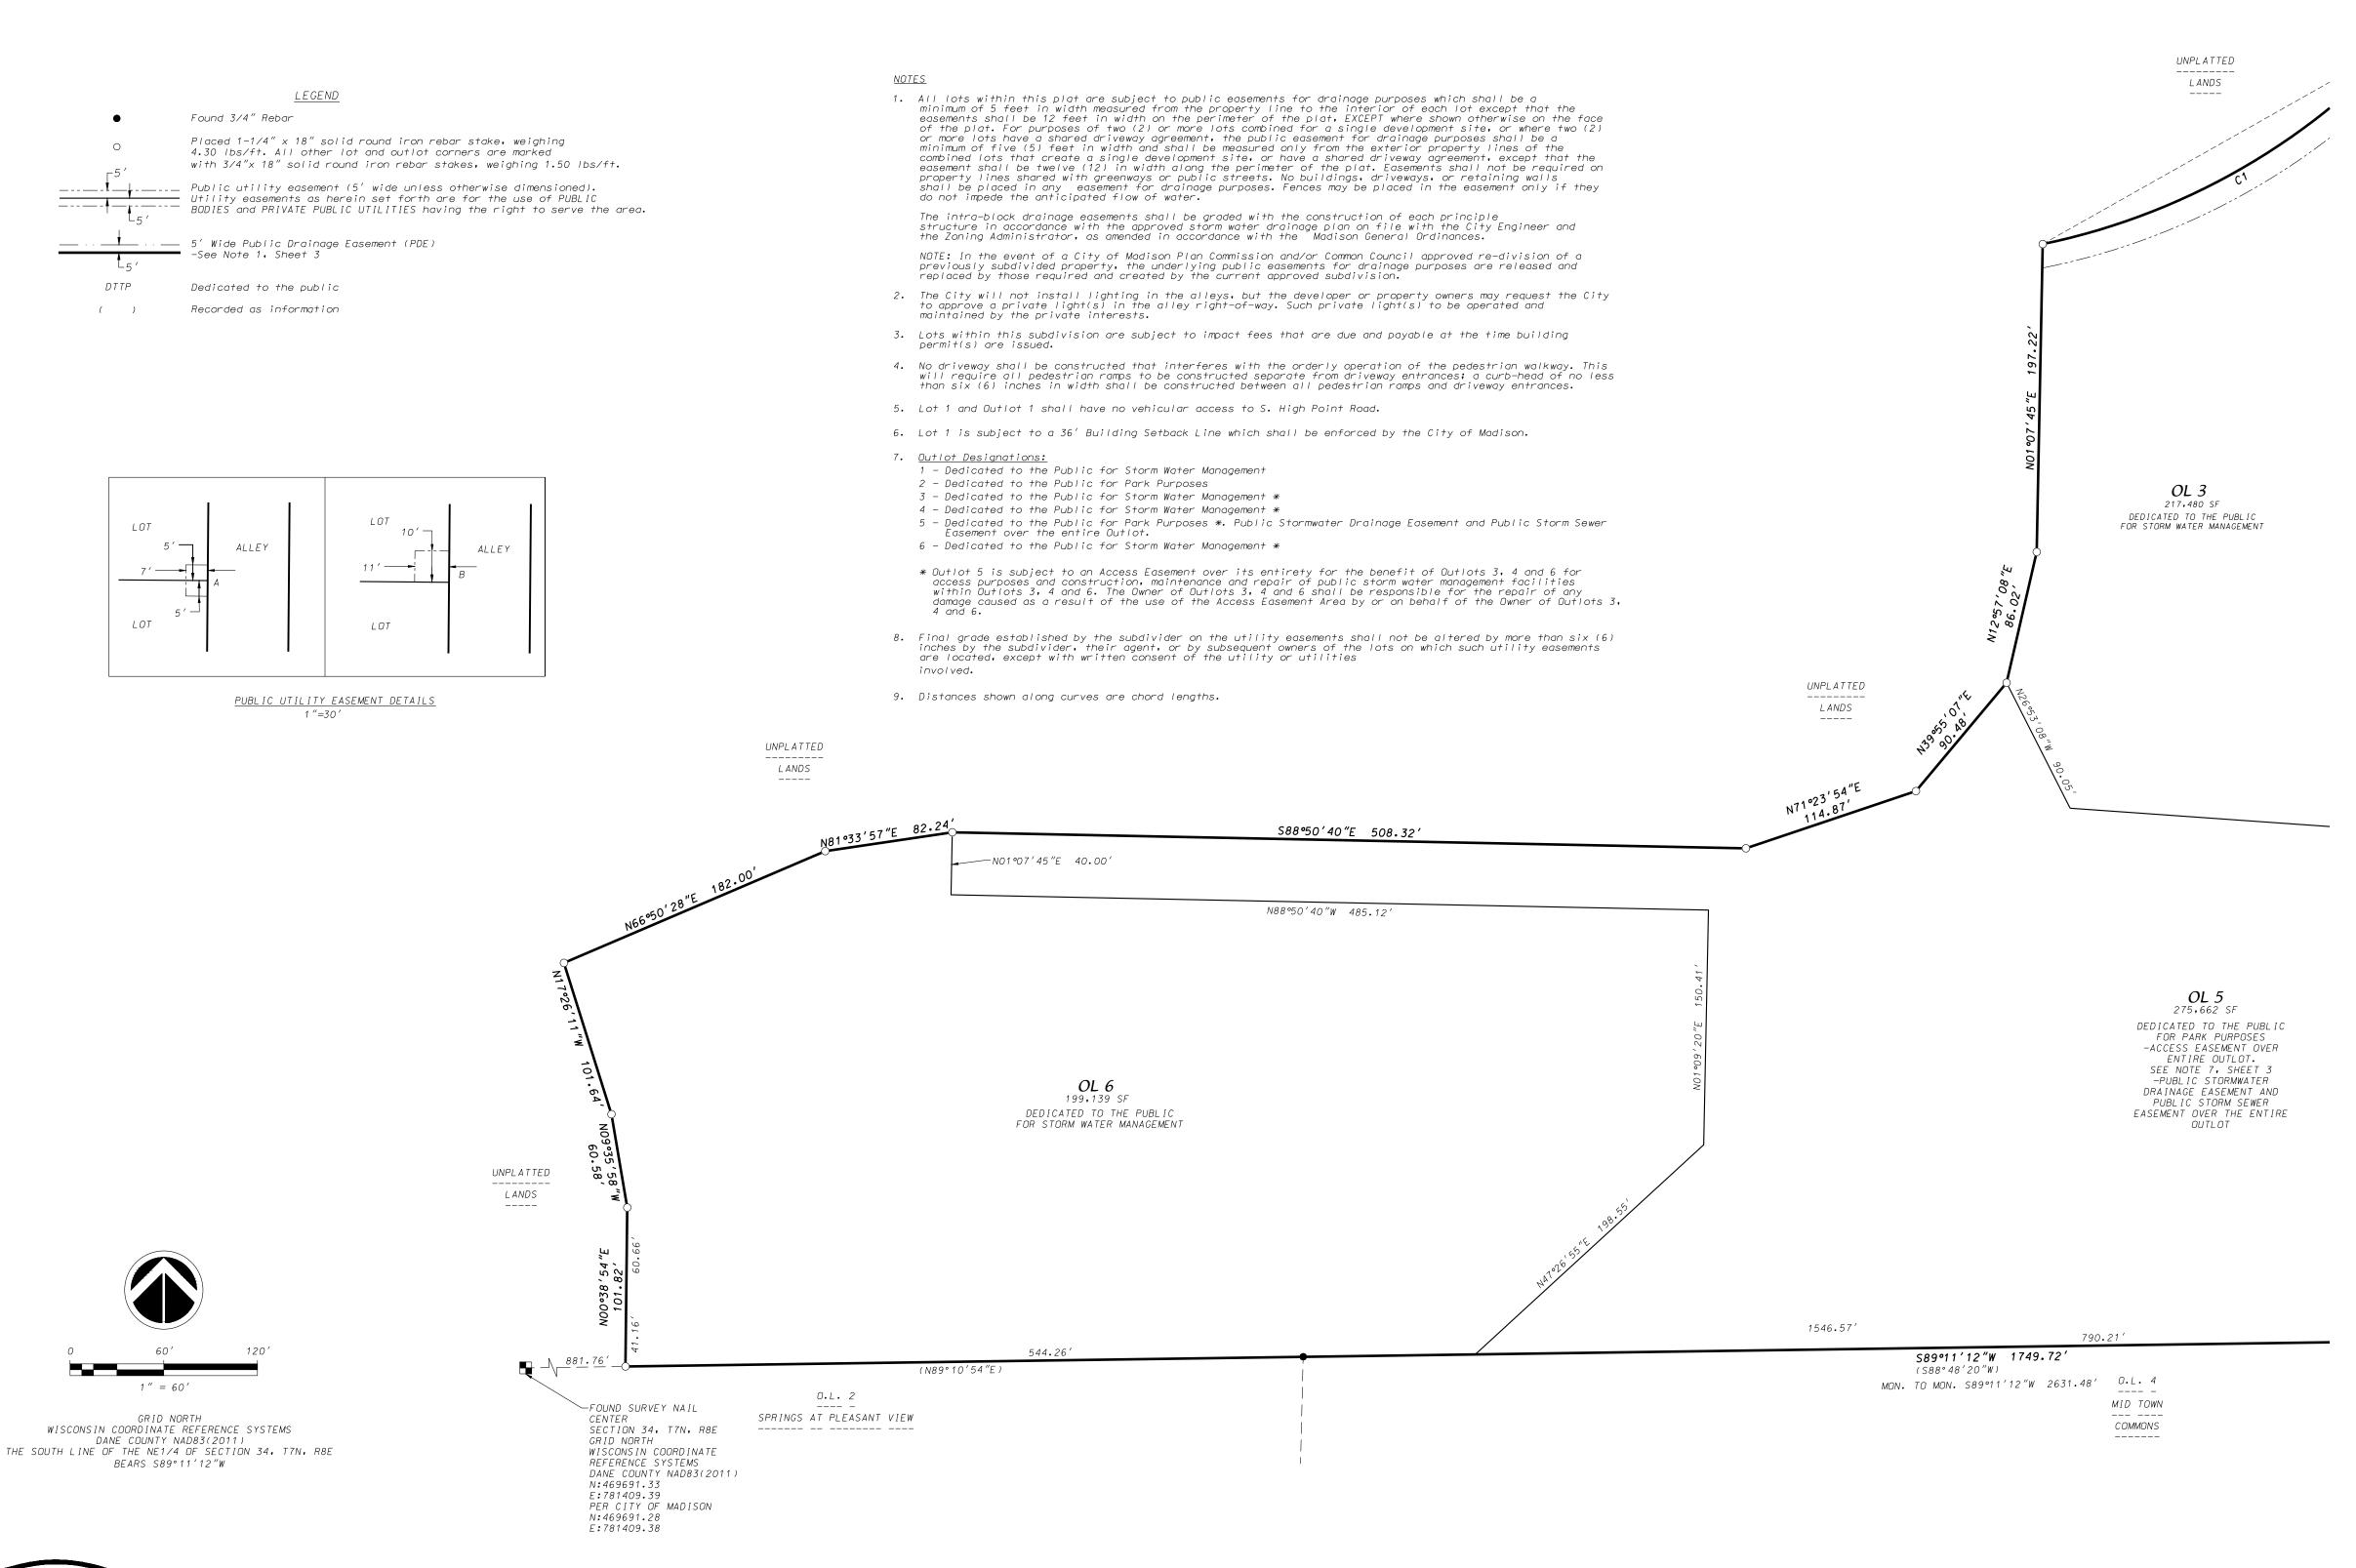

D'ONOFRIO KOTTKE AND ASSOCIATES, INC

7530 Westward Way, Madison, WI 53717 Phone: 608.833.7530 • Fax: 608.833.1089 YOUR NATURAL RESOURCE FOR LAND DEVELOPMENT FN: 24-07-107

There are no objections to this plat with respect to Secs. 236.15, 236.16, 236.20 and 236.21(1) and (2), Wis. Stats. as provided by s. 236.12, Wis. Stats.

HILL VALLEY

LOCATED IN THE SW1/4 OF THE NE1/4 AND THE SE1/4 OF THE NE1/4 OF SECTION 34 AND THE SW1/4 OF THE NW1/4 OF SECTION 35,T7N, R8E, CITY OF MADISON, DANE COUNTY, WISCONSIN

Certified Department of Administration

OWNER'S	CERTI	FICAT

VH Hill Valley, LLC a limited liability company duly organized and existing under and by virtue of the laws of the State of Wisconsin, as owner, does hereby certify that said limited liability company caused the land described on this plat to be surveyed, divided, mapped and dedicated as represented on this plat.

VH Hill Valley, LLC does further certify that this plat is required by \$236.10 or \$236.12 Wisconsin Statutes to be submitted to the following agencies for approval or objection:

Department of Administration Common Council, City of Madison

In witness whereof, VH Hill Valley, LLC has caused these presents to be signed this

VH Hill Valley, LLC

By: Forgewell Building Group, LLC, its Sole Member

Chris Ehlers, Authorized Representative

STATE OF WISCONSIN) COUNTY OF DANE) S.S

Personally came before me this ______day of ______, 2025, the above person to me known to be the person who executed the foregoing instrument and acknowledged the same.

My Commission expires_____ Notary Public, Dane County, Wisconsin

<u>OWNER'S CERTIFICATE</u>

Hill Valley Investors, LLC a limited liability company duly organized and existing under and by virtue of the laws of the State of Wisconsin, as owner, does hereby certify that said limited liability company caused the land described on this plat to be surveyed, divided, mapped and dedicated as represented on this plat.

Hill Valley Investors, LLC does further certify that this plat is required by S236.10 or S236.12 Wisconsin Statutes to be submitted to the following agencies for approval or objection:

Department of Administration Common Council, City of Madison

In witness whereof, Hill Valley Investors, LLC has caused these presents to be signed this _____day of______, 2025.

Hill Valley Investors

STATE OF WISCONSIN)

COUNTY OF DANE) S.S

Personally came before me this _____day of _____, 2025, the above person to me known to be the person who executed the foregoing instrument and acknowledged the same.

My Commission expires____ Notary Public, Dane County, Wisconsin

CONSENT OF CORPORATE MORTGAGEE

Lake Ridge Bank, mortgagee of the above described land, does hereby consent to the surveying, dividing, mapping and dedicating of the land described on this certified survey, and does hereby consent to the above Owner's Certificate. IN WITNESS WHEREOF, the said Lake Ridge Bank has caused these presents to be signed by its corporate officer listed below and its corporate seal to be hereunto affixed this ______ day of ______, 2025.

Lake Ridge Bank

STATE OF WISCONSIN) COUNTY OF DANE) S.S

Personally came before me this _____day of _____, 2025, the above person to me known to be the person who executed the foregoing instrument and acknowledged the same.

D'ONOFRIO KOTTKE AND ASSOCIATES, INC 7530 Westward Way, Madison, WI 53717 Phone: 608.833.7530 • Fax: 608.833.1089 DAIE: (/3/25 REV. 9/12/25

YOUR NATURAL RESOURCE FOR LAND DEVELOPMENT FN: 24-07-107

Approved for r	recording per the	Secretary of	the City of Mo		111111111111111111111111111111111111111	
3y :			Dat	e:		
	achter, Secretary	of the Plan	Commission			
	, council centiei	04.75				
	N COUNCIL CERTIFI 					
by Enactment N	lumber	, File	I.D. Number	, adop	was hereby approvoted theday	
of	, 2025, and the dand rights con-	at said Enact	ment further pr	ovided for the	e acceptance of the	ose
	J	3 3			·	
Dated this	day of	,	2025.			
					_	
	,Cler	k, City ot Mo	dison, Dane Cou	ınty, Wisconsir	7	
	DN TREASURER'S CE					
I, Craig Frank Madison, Dane	lin, being the d County, Wisconsi	 uly appointed n, do hereby	certify that, i	'n accordance i	surer of the City (with the records in	of n my
I, Craig Frank Madison, Dane office, there	lin, being the d County, Wisconsi are no unpaid ta	uly appointed n, do hereby xes or unpaic	certify that, i special assess	'n accordance v sments as of ti	with the records in hisday of	n my
I, Craig Frank Madison, Dane office, there	lin, being the d County, Wisconsi are no unpaid ta	uly appointed n, do hereby xes or unpaic	certify that, i special assess	'n accordance v sments as of ti	with the records in	n my
I, Craig Frank Madison, Dane office, there	lin, being the d County, Wisconsi are no unpaid ta	uly appointed n, do hereby xes or unpaic	certify that, i special assess	'n accordance v sments as of ti	with the records in hisday of	n my
I, Craig Frank Madison, Dane office, there	lin, being the d County, Wisconsi are no unpaid ta , 2	uly appointed n, do hereby xes or unpaic 025 on any of	certify that, i special assess the lands incl	in accordance was nents as of the uded in the pa	with the records in hisday of	n my
I, Craig Frank Madison, Dane office, there	lin, being the d County, Wisconsi are no unpaid ta	uly appointed n, do hereby xes or unpaic 025 on any of	certify that, i special assess the lands incl	in accordance was nents as of the uded in the pa	with the records in hisday of	n my
I, Craig Frank Madison, Dane office, there	lin, being the d County, Wisconsi are no unpaid ta , 2	uly appointed n, do hereby xes or unpaic 025 on any of	certify that, i special assess the lands incl	in accordance was nents as of the uded in the pa	with the records in hisday of	n my
I, Craig Frank Madison, Dane office, there Craig Franklir	lin, being the do County, Wisconsi are no unpaid ta , 2	uly appointed n, do hereby xes or unpaic 025 on any of y of Madison,	certify that, i special assess the lands incl	in accordance was nents as of the uded in the pa	with the records in hisday of	n my
I, Craig Frank Madison, Dane office, there Craig Franklir	lin, being the d County, Wisconsi are no unpaid ta , 2	uly appointed n, do hereby xes or unpaic 025 on any of y of Madison,	certify that, i special assess the lands incl	in accordance was nents as of the uded in the pa	with the records in hisday of	n my
I, Craig Frank Madison, Dane office, there Craig Franklir DANE COUNTY To	Tin, being the do County, Wisconsi are no unpaid ta , 2 n, Treasurer, Cit REASURER'S CERTIF	uly appointed n, do hereby xes or unpaid 025 on any of 025 on Madison, and the control of the co	certify that, is special assess the lands included and special assess the lands included and special and applications and applications and special and special applications.	in accordance was ments as of the uded in the particular was sometimes of the particular was acting treasure.	with the records in his day of lat of "Hill Valle and of the County"	n my y"·
I, Craig Frank Madison, Dane office, there Craig Franklin DANE COUNTY To Dane, do herel taxes or spec	REASURER'S CERTIFIED that is assessments of the control of the con	uly appointed n, do hereby xes or unpaid 025 on any of 025 on any of of Madison, accordance	certify that, is special assess the lands included and special assess the lands included and special and special and special and the special and special assess the lands included and special assess the lands are special asset the lands are special aspecial asset the lands are special asset the lands are special as	in accordance was ments as of the second in the particular value of the particular value of the second in the particular value of the second value	with the records in hisday of lat of "Hill Valle	of
I, Craig Frank Madison, Dane office, there Craig Franklin DANE COUNTY To Dane, do herel	REASURER'S CERTIFIED that is assessments of the control of the con	uly appointed n, do hereby xes or unpaid 025 on any of 025 on any of of Madison, accordance	certify that, is special assess the lands included and special assess the lands included and special and special and special and the special and special assess the lands included and special assess the lands are special asset the lands are special aspecial asset the lands are special asset the lands are special as	in accordance was ments as of the second in the particular value of the particular value of the second in the particular value of the second value	with the records in his day of lat of "Hill Valle" are of the County e, there are no un	of
I, Craig Frank Madison, Dane office, there Craig Franklin DANE COUNTY To Dane, do herel taxes or spec	REASURER'S CERTIFIED that is assessments of the control of the con	uly appointed n, do hereby xes or unpaid 025 on any of 025 on any of of Madison, accordance	certify that, is special assess the lands included and special assess the lands included and special and special and special and the special and special assess the lands included and special assess the lands are special asset the lands are special aspecial asset the lands are special asset the lands are special as	in accordance was ments as of the second in the particular value of the particular value of the second in the particular value of the second value	with the records in his day of lat of "Hill Valle" are of the County e, there are no un	of
I, Craig Frank Madison, Dane office, there Craig Franklin DANE COUNTY To Dane, do herel taxes or spec	REASURER'S CERTIFIED that is assessments of the control of the con	uly appointed n, do hereby xes or unpaid 025 on any of 025 on any of of Madison, accordance	certify that, is special assess the lands included and special assess the lands included and special and special and special and the special and special assess the lands included and special assess the lands are special asset the lands are special aspecial asset the lands are special asset the lands are special as	in accordance was ments as of the second in the particular value of the particular value of the second in the particular value of the second value	with the records in his day of lat of "Hill Valle" are of the County e, there are no un	of
I, Craig Frank Madison, Dane office, there Craig Franklin I, Adam Gallag Dane, do herel taxes or spec included in "H	REASURER'S CERTIFIED that is assessments of the control of the con	uly appointed n, do hereby xes or unpaic 025 on any of y of Madison, y accordance as of this	certify that, is special assess the lands included and special assess the lands included and special and with the record and and of	in accordance was ments as of the second in the particular value of the particular value of the second in the particular value of the second value	with the records in his day of lat of "Hill Valle" are of the County e, there are no un	of
I, Craig Frank Madison, Dane office, there Craig Franklin I, Adam Gallag Dane, do herel taxes or spec included in "H	REASURER'S CERTIFE There being the a Treasurer, Cit	uly appointed n, do hereby xes or unpaic 025 on any of y of Madison, y accordance as of this	certify that, is special assess the lands included and special assess the lands included and special and with the record and and of	in accordance was ments as of the second in the particular value of the particular value of the second in the particular value of the second value	with the records in his day of lat of "Hill Valle" are of the County e, there are no un	of
I, Craig Frank Madison, Dane office, there Craig Franklin I, Adam Gallag Dane, do herel taxes or spec included in "H	REASURER'S CERTIFE There being the a Treasurer, Cit	uly appointed n, do hereby xes or unpaic 025 on any of y of Madison, y accordance as of this	certify that, is special assess the lands included and special assess the lands included and special and with the record and and of	in accordance was ments as of the second in the particular value of the particular value of the second in the particular value of the second value	with the records in his day of lat of "Hill Valle" are of the County e, there are no un	of

Received for recording this ______day of _______, 2025

at______of Plats on Pages_____as Document

Kristi Chlebowski, Dane County Register of Deeds

REGISTER OF DEEDS CERTIFICATE

Number____.