




verbiçner
planners | engineers | architects

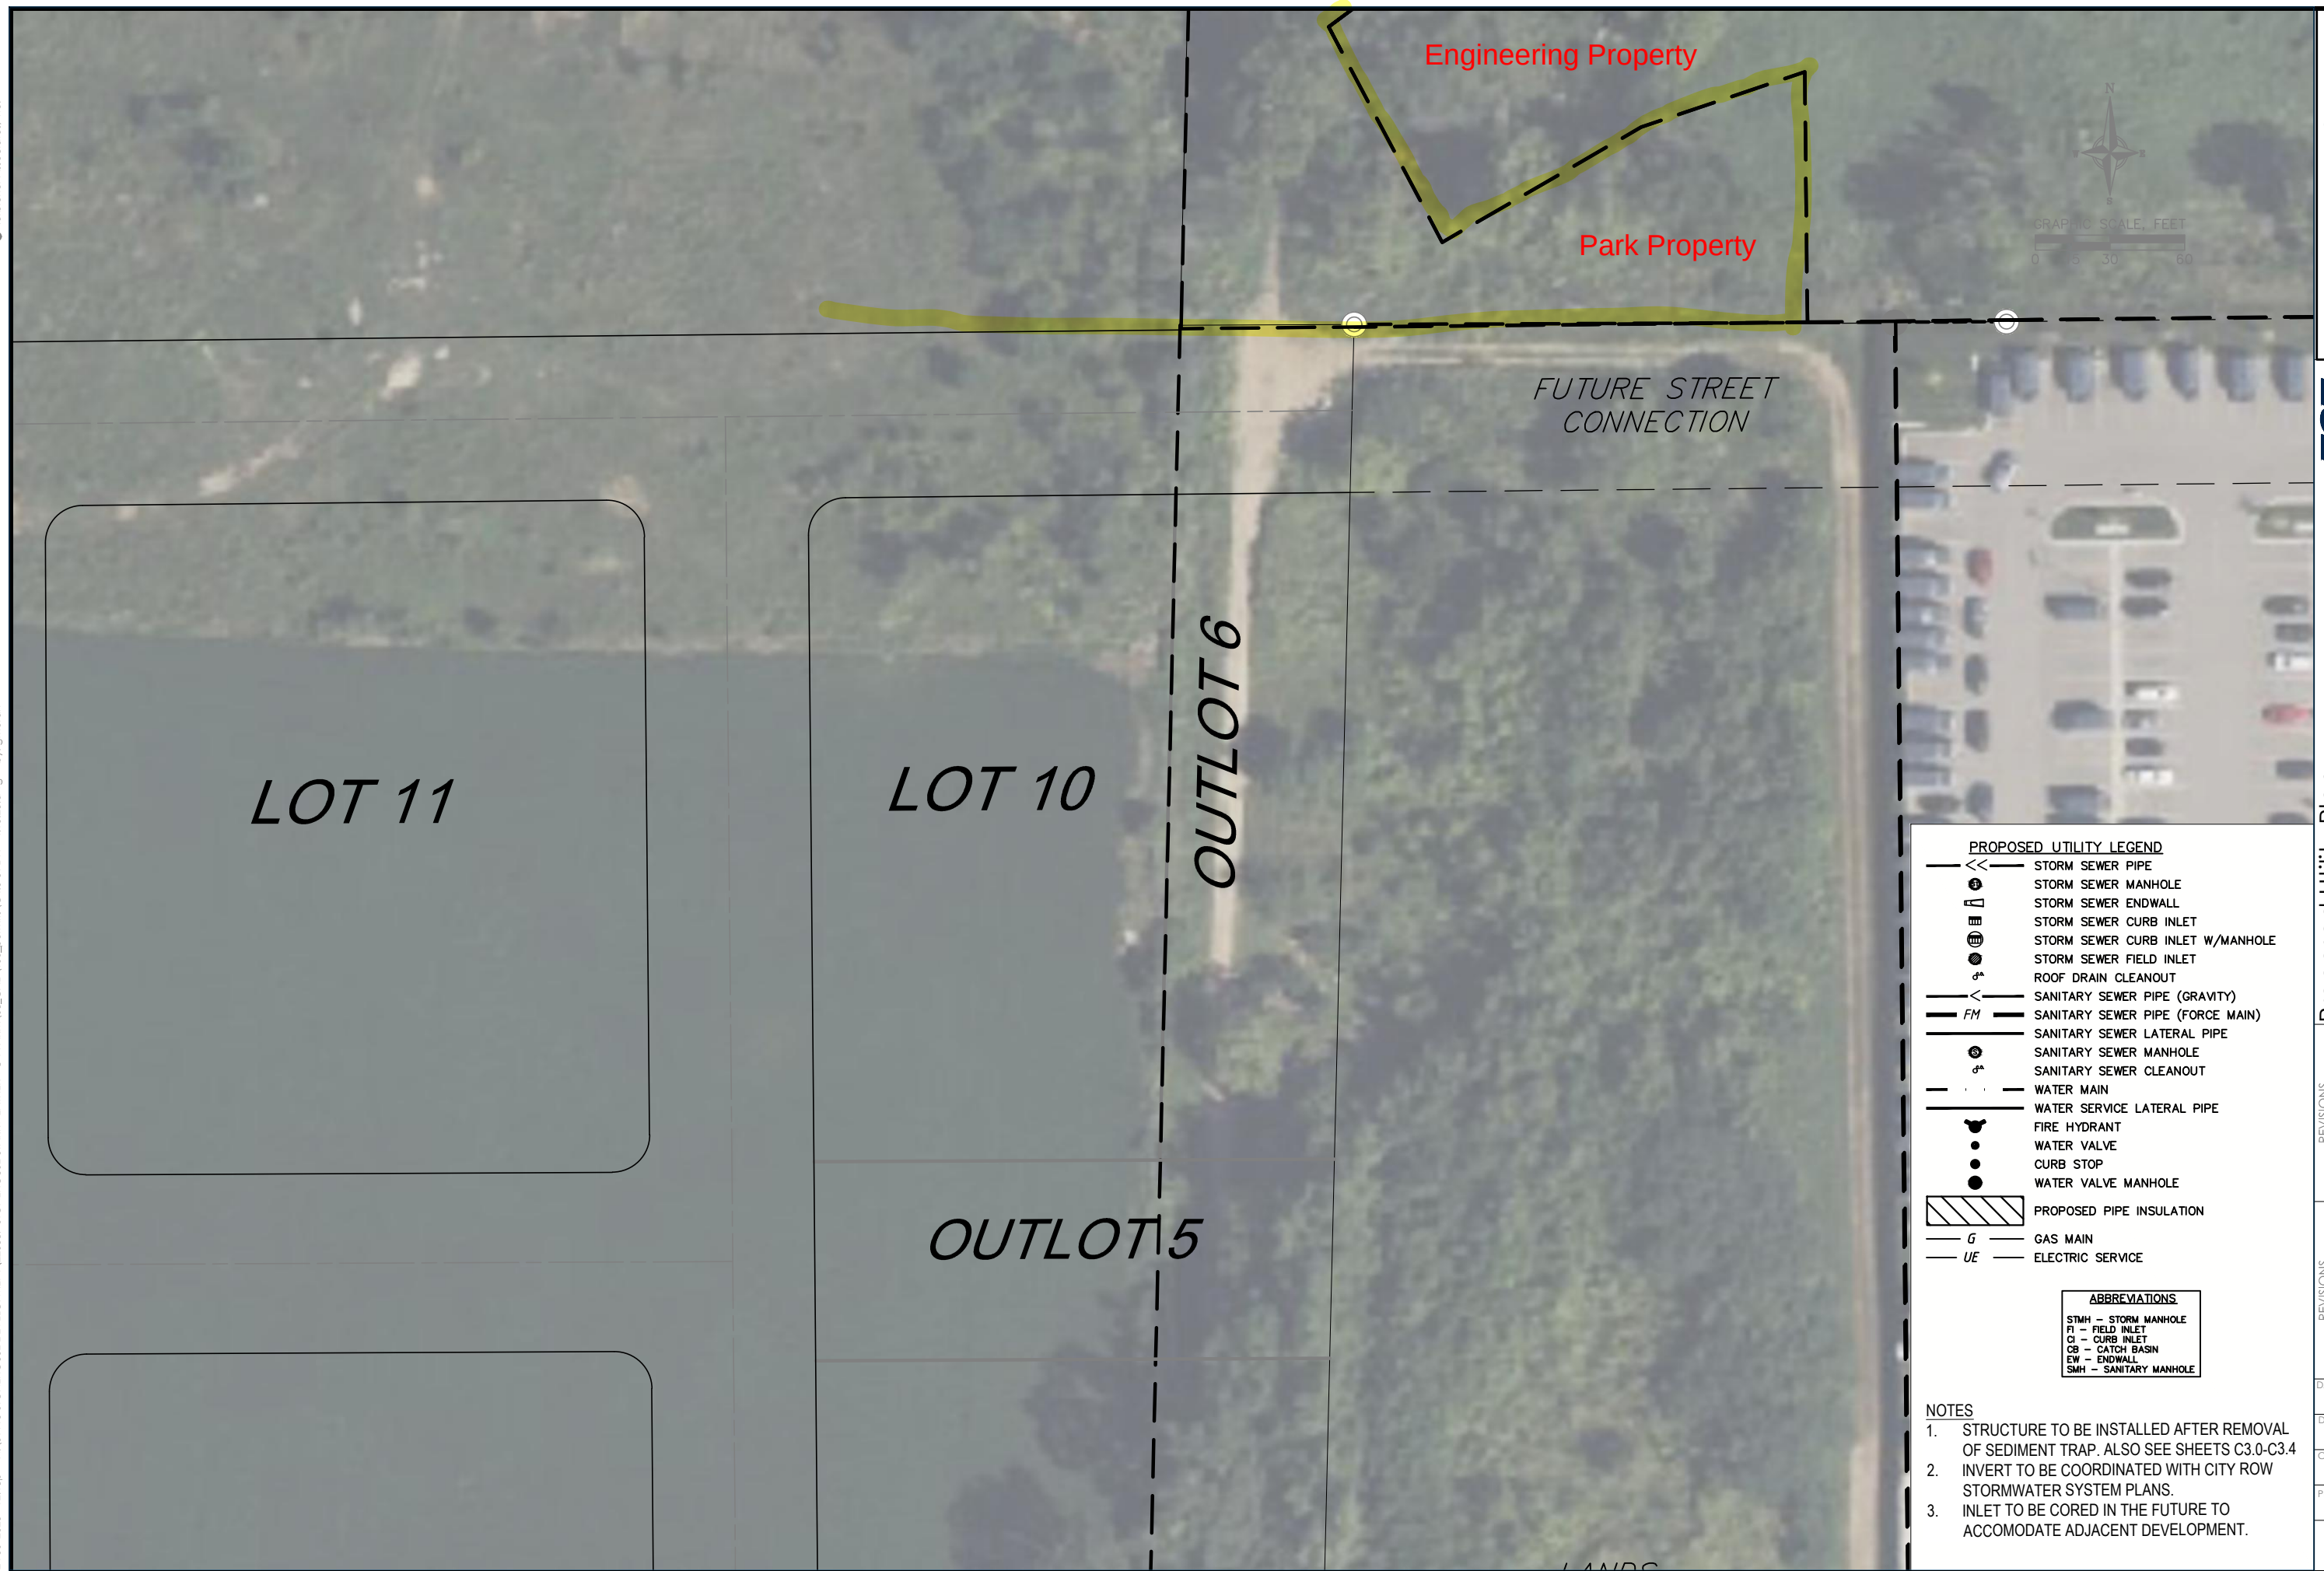

403 W. St. Charles Rd.
Lombard, IL 60148
Phone: (630) 559-2000
www.ectinc.com

Proposed Utility Plan

City of Madison
Dane County, WI

REVISIONS		REVISIONS			
NO.	DATE	REMARKS	NO.	DATE	REMARKS

DATE _____
BY: *[Signature]* / 10005

DRAFTER

CHECKED
TP

PROJECT NO.
220031

C4.1

PROPOSED UTILITY LEGEND

	STORM SEWER PIPE
	STORM SEWER MANHOLE
	STORM SEWER ENDWALL
	STORM SEWER CURB INLET
	STORM SEWER CURB INLET W/MANHOLE
	STORM SEWER FIELD INLET
	ROOF DRAIN CLEANOUT
	SANITARY SEWER PIPE (GRAVITY)
	SANITARY SEWER PIPE (FORCE MAIN)
	SANITARY SEWER LATERAL PIPE
	SANITARY SEWER MANHOLE
	SANITARY SEWER CLEANOUT
	WATER MAIN
	WATER SERVICE LATERAL PIPE
	FIRE HYDRANT
	WATER VALVE
	CURB STOP
	WATER VALVE MANHOLE
	PROPOSED PIPE INSULATION
	GAS MAIN
	ELECTRIC SERVICE

ABBREVIATIONS

STMH - STORM MANHOLE
FI - FIELD INLET
CI - CURB INLET
CB - CATCH BASIN
EW - ENDWALL
SMH - SANITARY MANHOLE

NOTES

1. STRUCTURE TO BE INSTALLED AFTER REMOVAL OF SEDIMENT TRAP. ALSO SEE SHEETS C3.0-C3.4
2. INVERT TO BE COORDINATED WITH CITY ROW STORMWATER SYSTEM PLANS.
3. INLET TO BE CORED IN THE FUTURE TO ACCOMMODATE ADJACENT DEVELOPMENT.