


# 6 Off Premise Directional

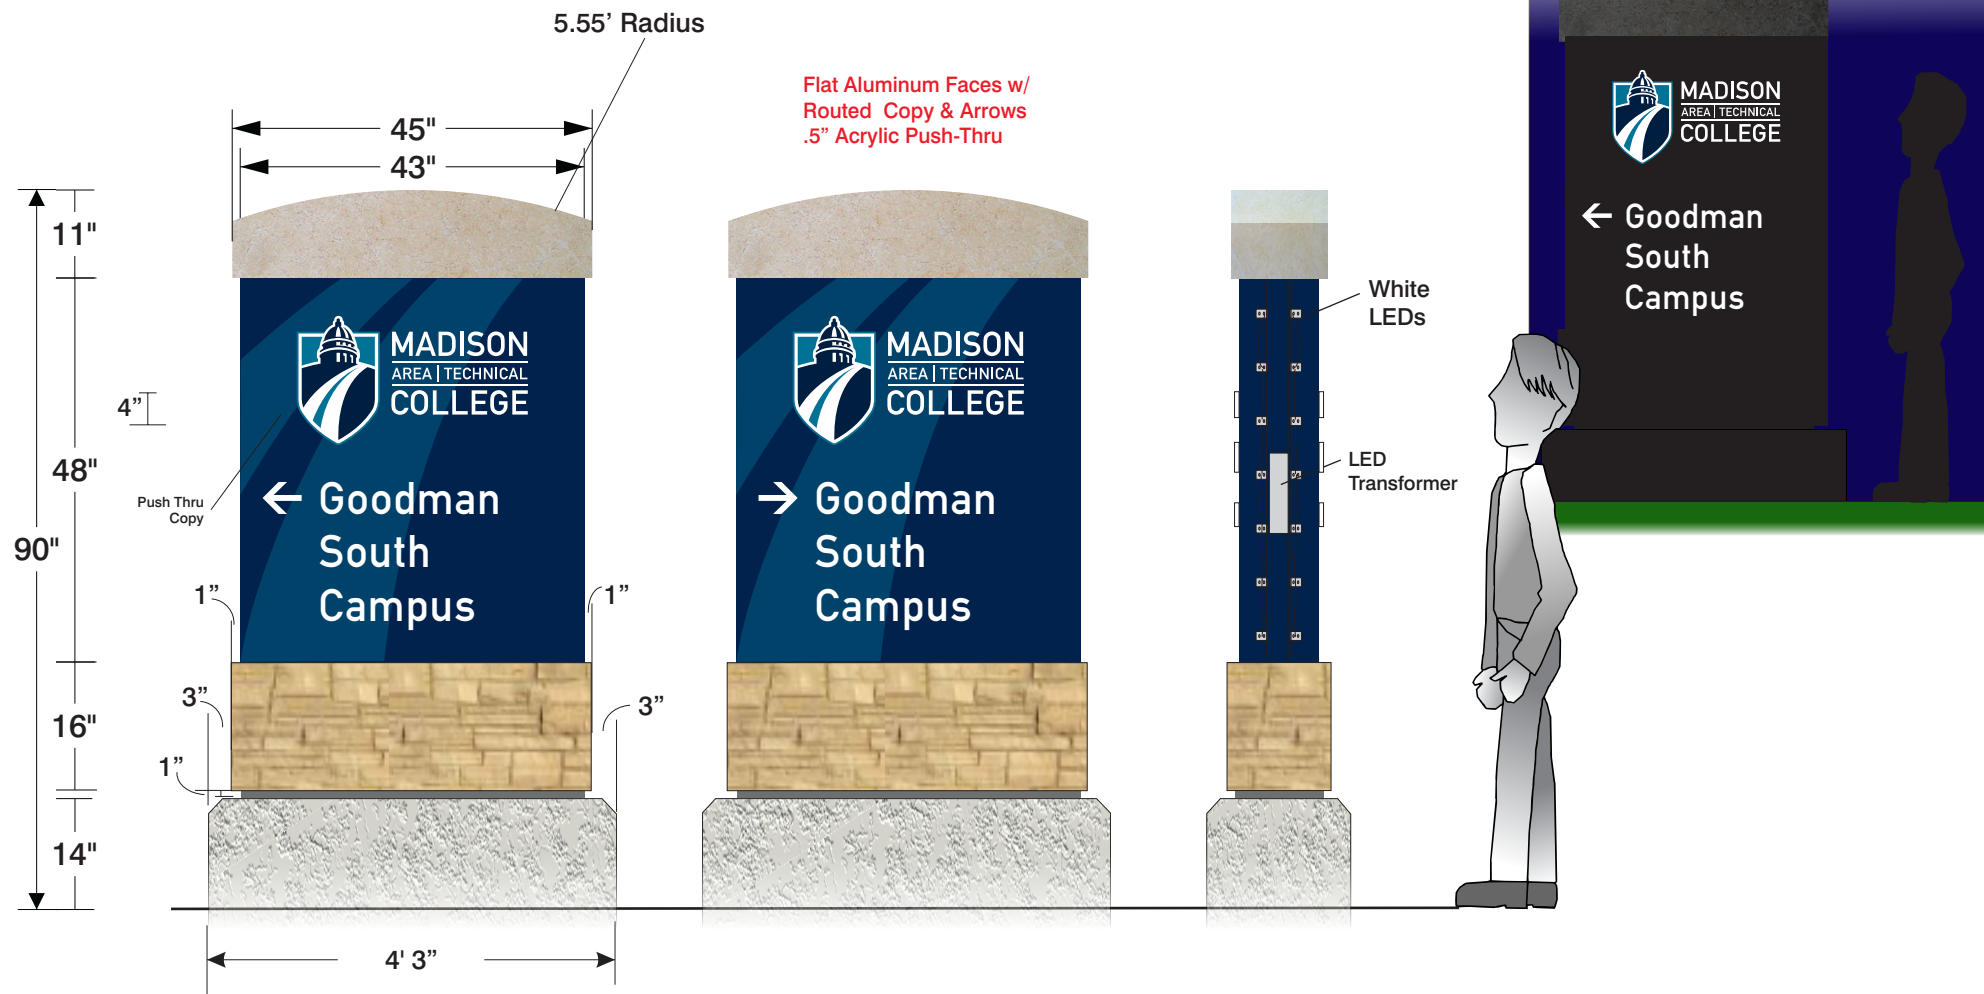


 2" Limestone Veneer

 Background Painted PMS 282C

 Background Graphic Painted PMS 7694C

 Copy & Arrows - White Acrylic

<b>Ryan Signs, Inc.</b> 3007 Perry Street • Madison, WI 53713 • Tel (608) 271-7979 • Fax (608) 271-7853	SCALE: 1/2" = 1'-0" DATE: 6/8/12	APPROVED:
	REVISIONS: 11/9/15 DRAWN BY: SW	© Copyright 2015 by Ryan Signs, Inc.
<b>MADISON COLLEGE - SOUTH CAMPUS</b>		DRAWING NUMBER: <b>6577F</b>
<small>These plans are the exclusive property of Ryan Signs, Inc. and are the result of the original design work of its employees. They are submitted to you or your company for the sole purpose of your consideration of whether to purchase from Ryan Signs, Inc., Madison, Wisconsin a sign designed and manufactured according to these plans. Distribution or exhibition of these plans to anyone other than employees of your company or use of these plans to construct a sign similar to the one embodied herein is expressly prohibited. In the event that such use, distribution or exhibition occurs, the undersigned expressly agrees to pay to Ryan Signs, Inc. the sum of 25% of our purchase price as quoted to you. This covenant of payment is acknowledged to be compensation for the time, effort and talent devoted to the preparation of the plans.</small>		
client signature _____		

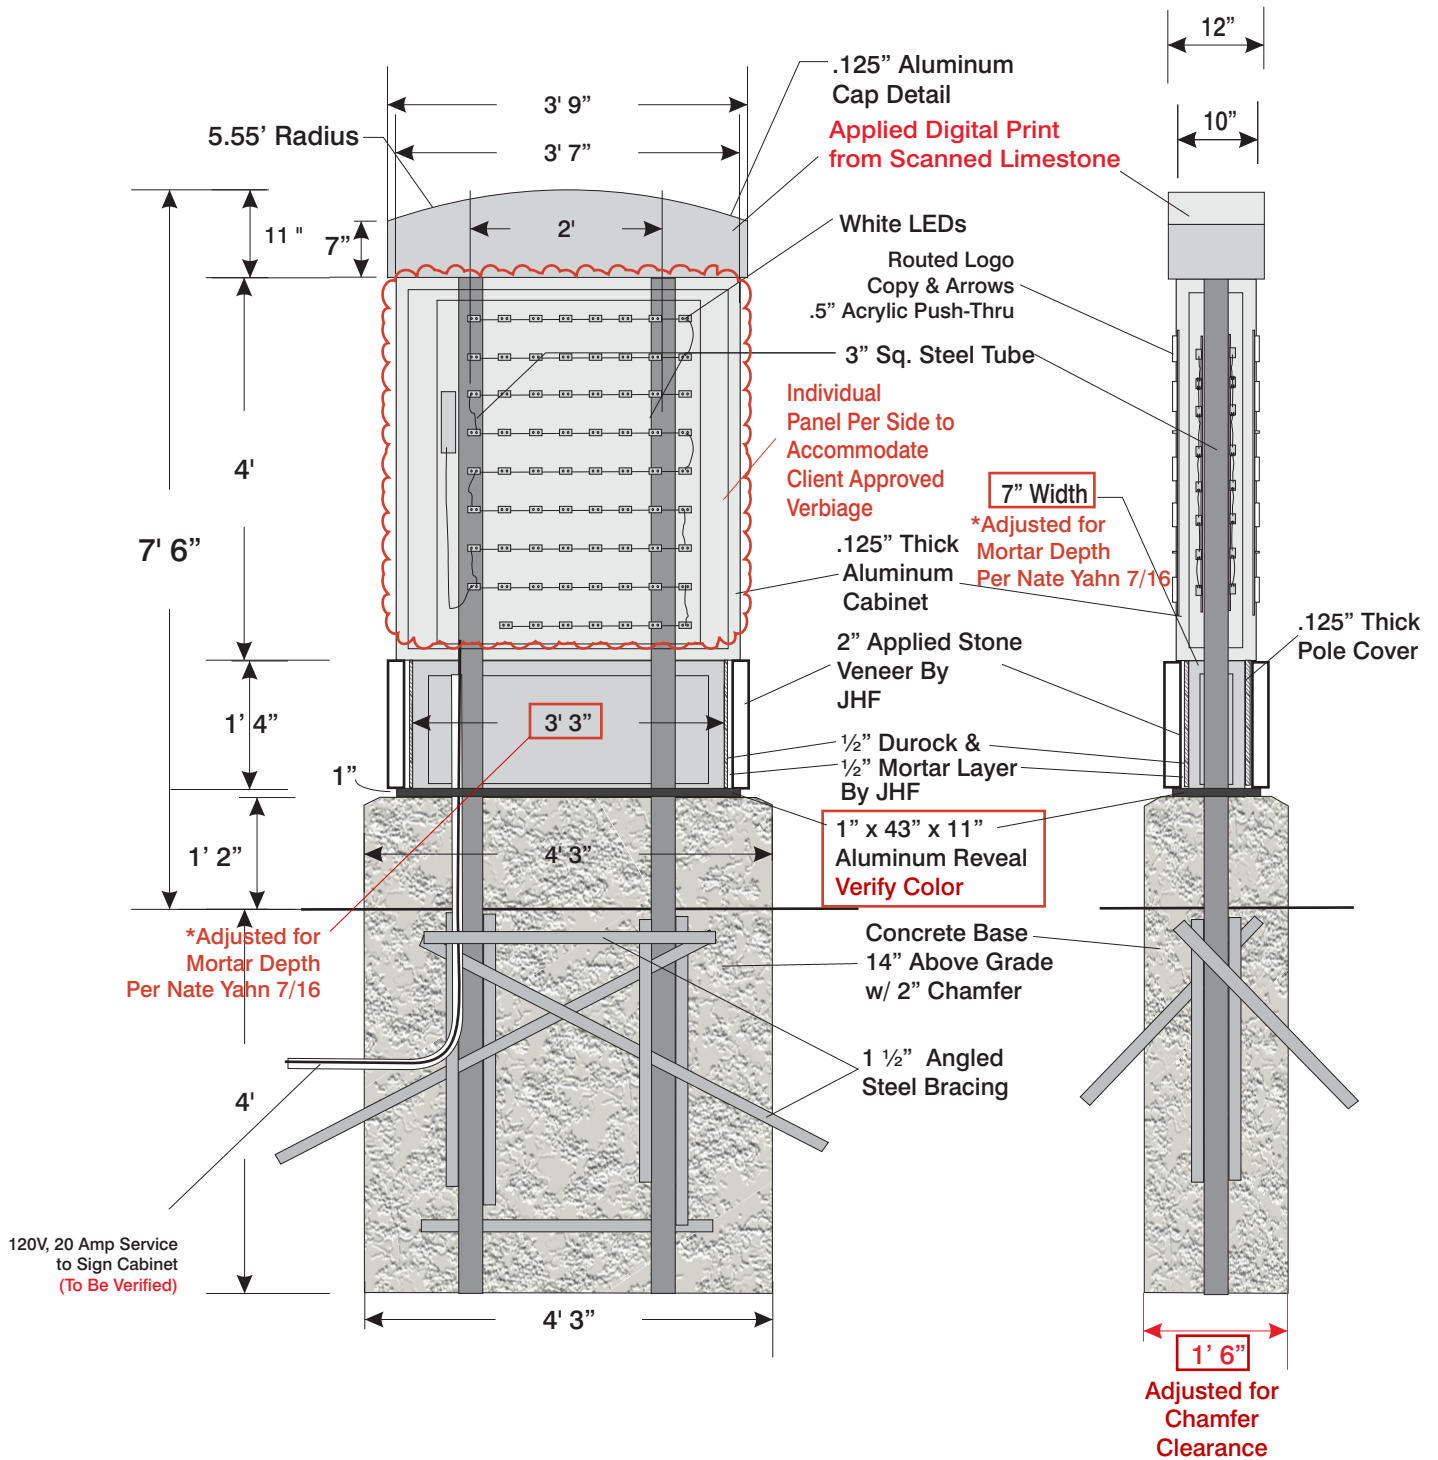

**NOTES:**

- ALUMINUM SIGN CABINET & POLE COVER
- FIRST SURFACE APPLIED DIGITAL PRINT GRAPHICS W/GRAFFITI FILM APPLIED
- 120V 20 AMP POWER LEAD
- DIRECT BURY STEEL TUBE SUPPORT AS NECESSARY TO ACCOMMODATE WIND LOADS/SIGNAGE LOADS AS REQUIRED. WIND LOAD CALCULATIONS TO BE BASED ON INDUSTRY STANDARDS
- ALUMINUM CABINET & POLE COVER W/ 1 1/2" MIN. SQUARE TUBE FRAMING