


6 Off Premise Directional

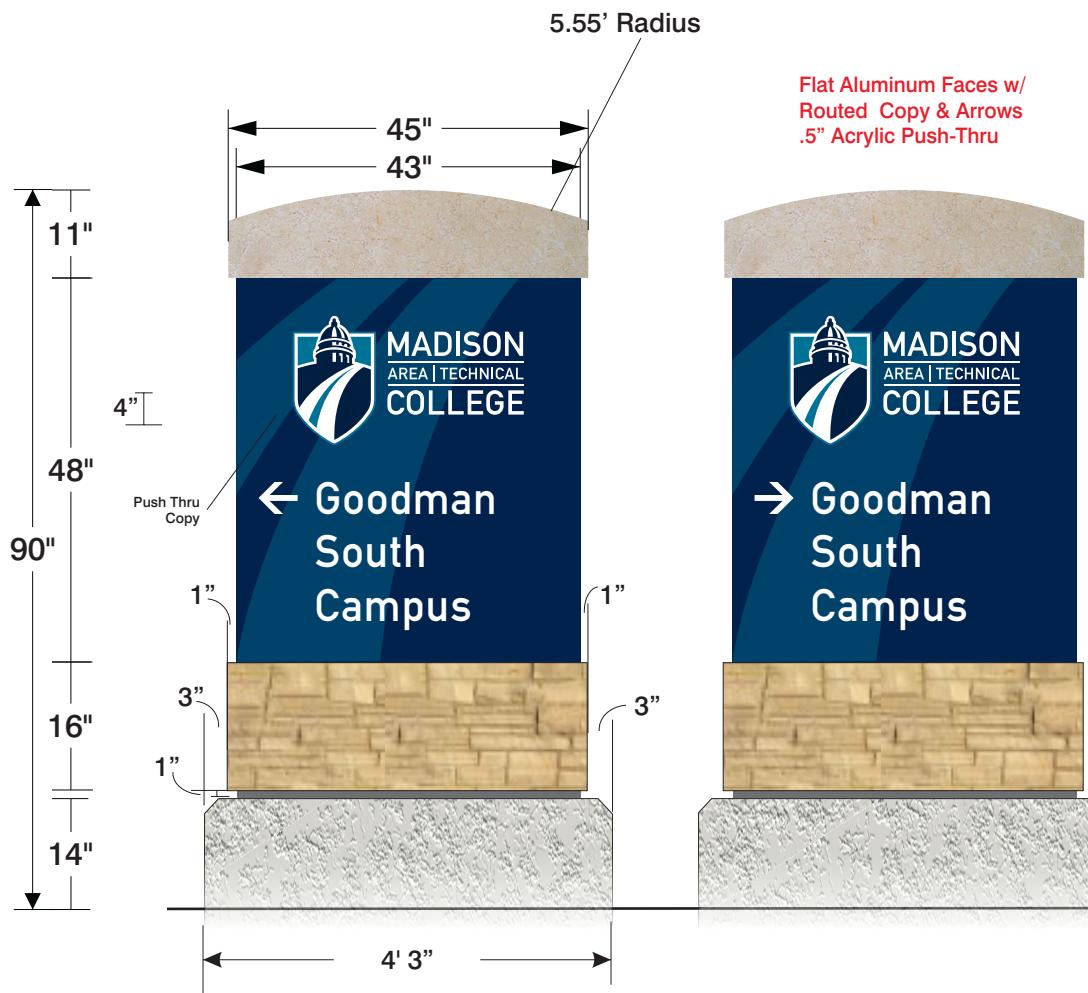


2" Limestone Veneer

Background Painted PMS 282C

Background Graphic Painted PMS 7694C

Copy & Arrows - White Acrylic

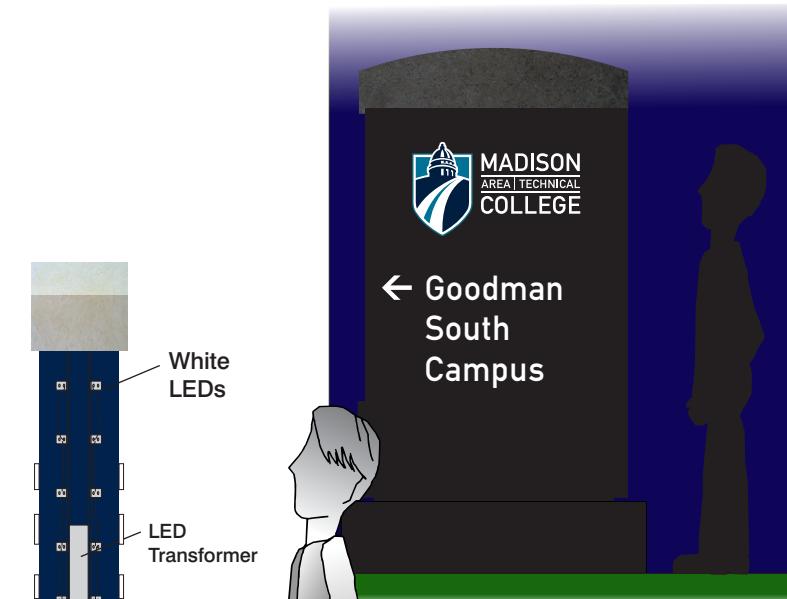

Ryan Signs, Inc.

3007 Perry Street • Madison, WI 53713 • Tel. (608) 271-7979 • Fax. (608) 271-7853

REVISED: 11/9/15 DRAWN BY: SW


SCALE: 1/2" = 1' 0" APPROVED:

DATE: 6/8/12 © Copyright 2015 by Ryan Signs, Inc.

DRAWING NUMBER: 6577F

These plans are the exclusive property of Ryan Signs, Inc. and are the result of the original design work of its employees. They are submitted to you or your company for the sole purpose of your consideration of whether to purchase from Ryan Signs, Inc., Madison, Wisconsin a sign designed and manufactured by Ryan Signs, Inc. It is your responsibility to execute these plans to anyone other than employees of your company or use of these plans to construct a sign similar to the one embodied herein is expressly prohibited. In the event that such use, distribution or exhibition occurs, the undersigned expressly agrees to pay to Ryan Signs, Inc. the sum of 25% of our purchase price as quoted to you. This covenant of payment is acknowledged to be compensation for the time, effort and talent devoted to the preparation of the plans.

client signature

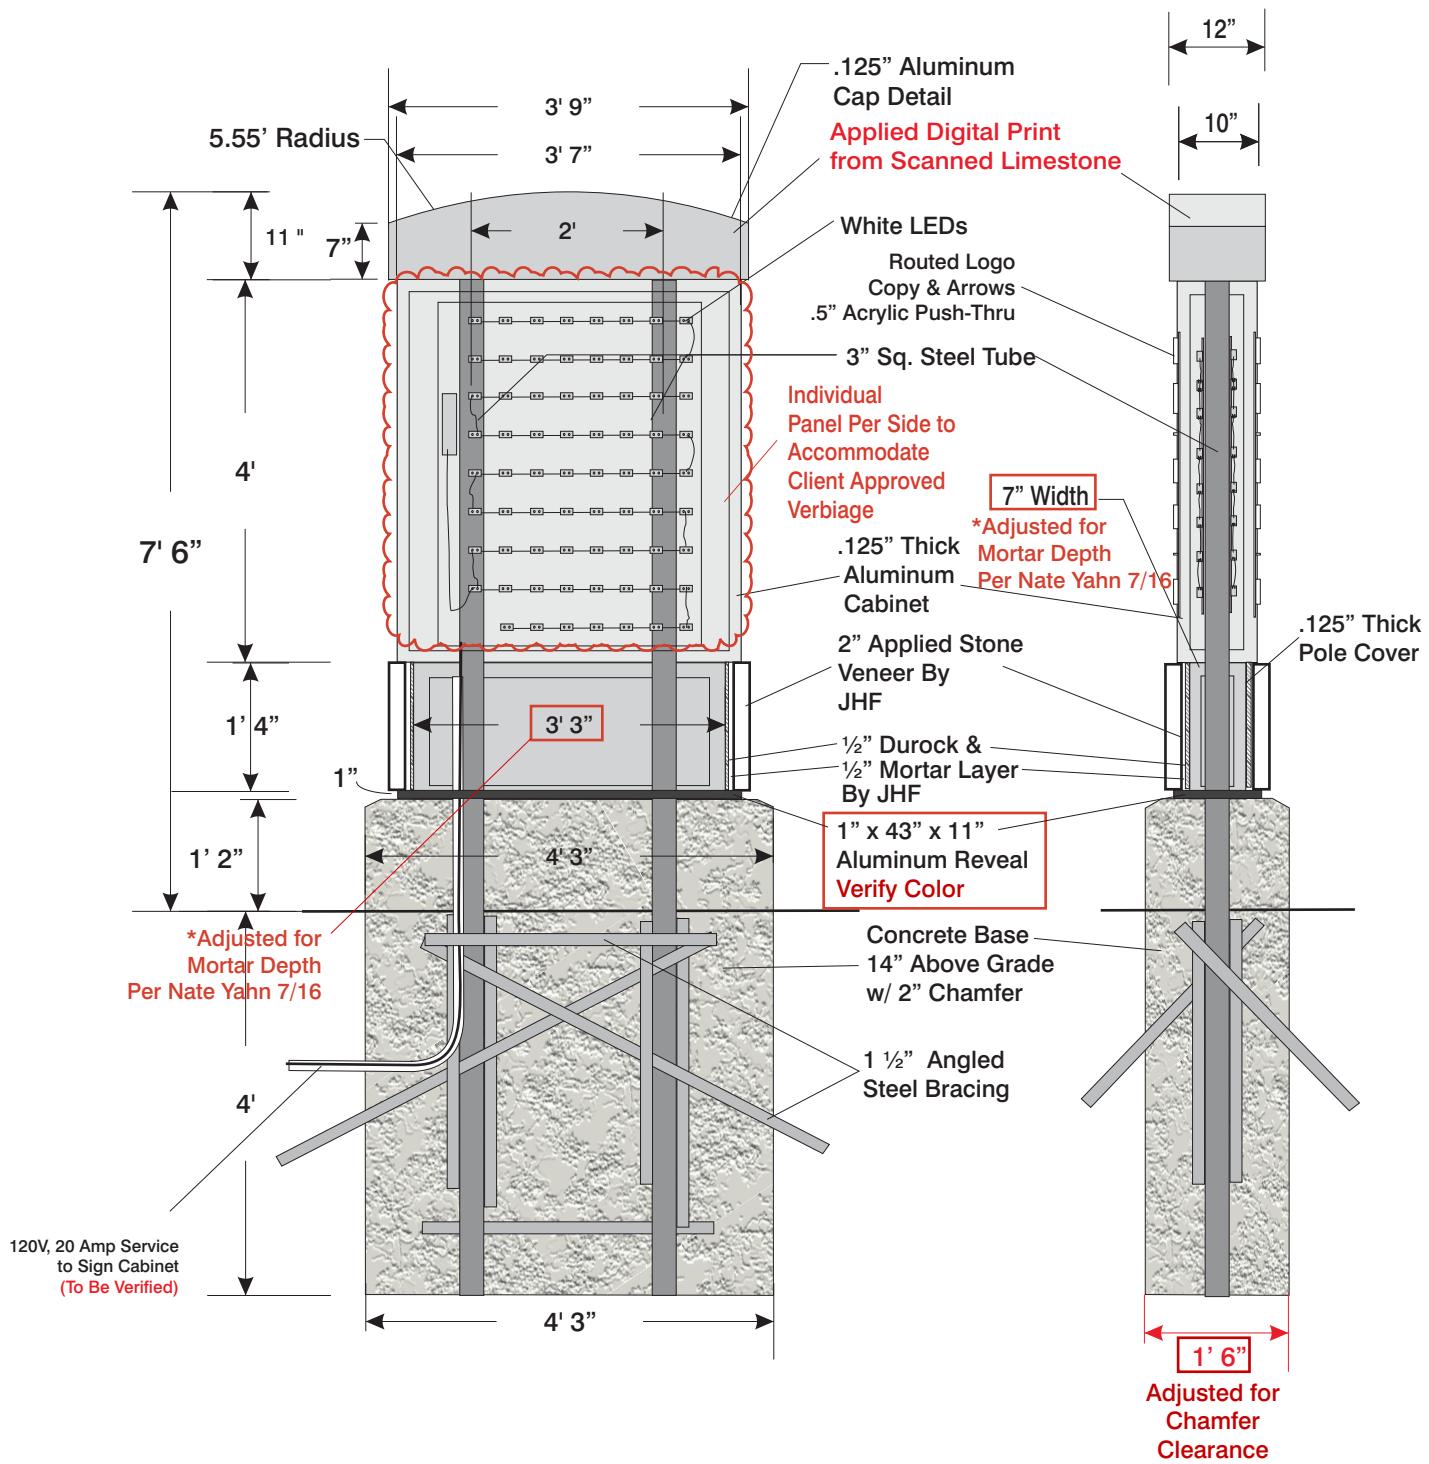

NOTES:

- ALUMINUM SIGN CABINET & POLE COVER
- FIRST SURFACE APPLIED DIGITAL PRINT GRAPHICS W/GRAFFITI FILM APPLIED
- I20V 20 AMP POWER LEAD

- DIRECT BURY STEEL TUBE SUPPORT AS NECESSARY TO ACCOMMODATE WIND LOADS/SIGNAGE LOADS AS REQUIRED. WIND LOAD CALCULATIONS TO BE BASED ON INDUSTRY STANDARDS
- ALUMINUM CABINET & POLE COVER W/ 1 1/2" MIN. SQUARE TUBE FRAMING