





*Handwritten:* U/L Handout 7K-12 No. 5

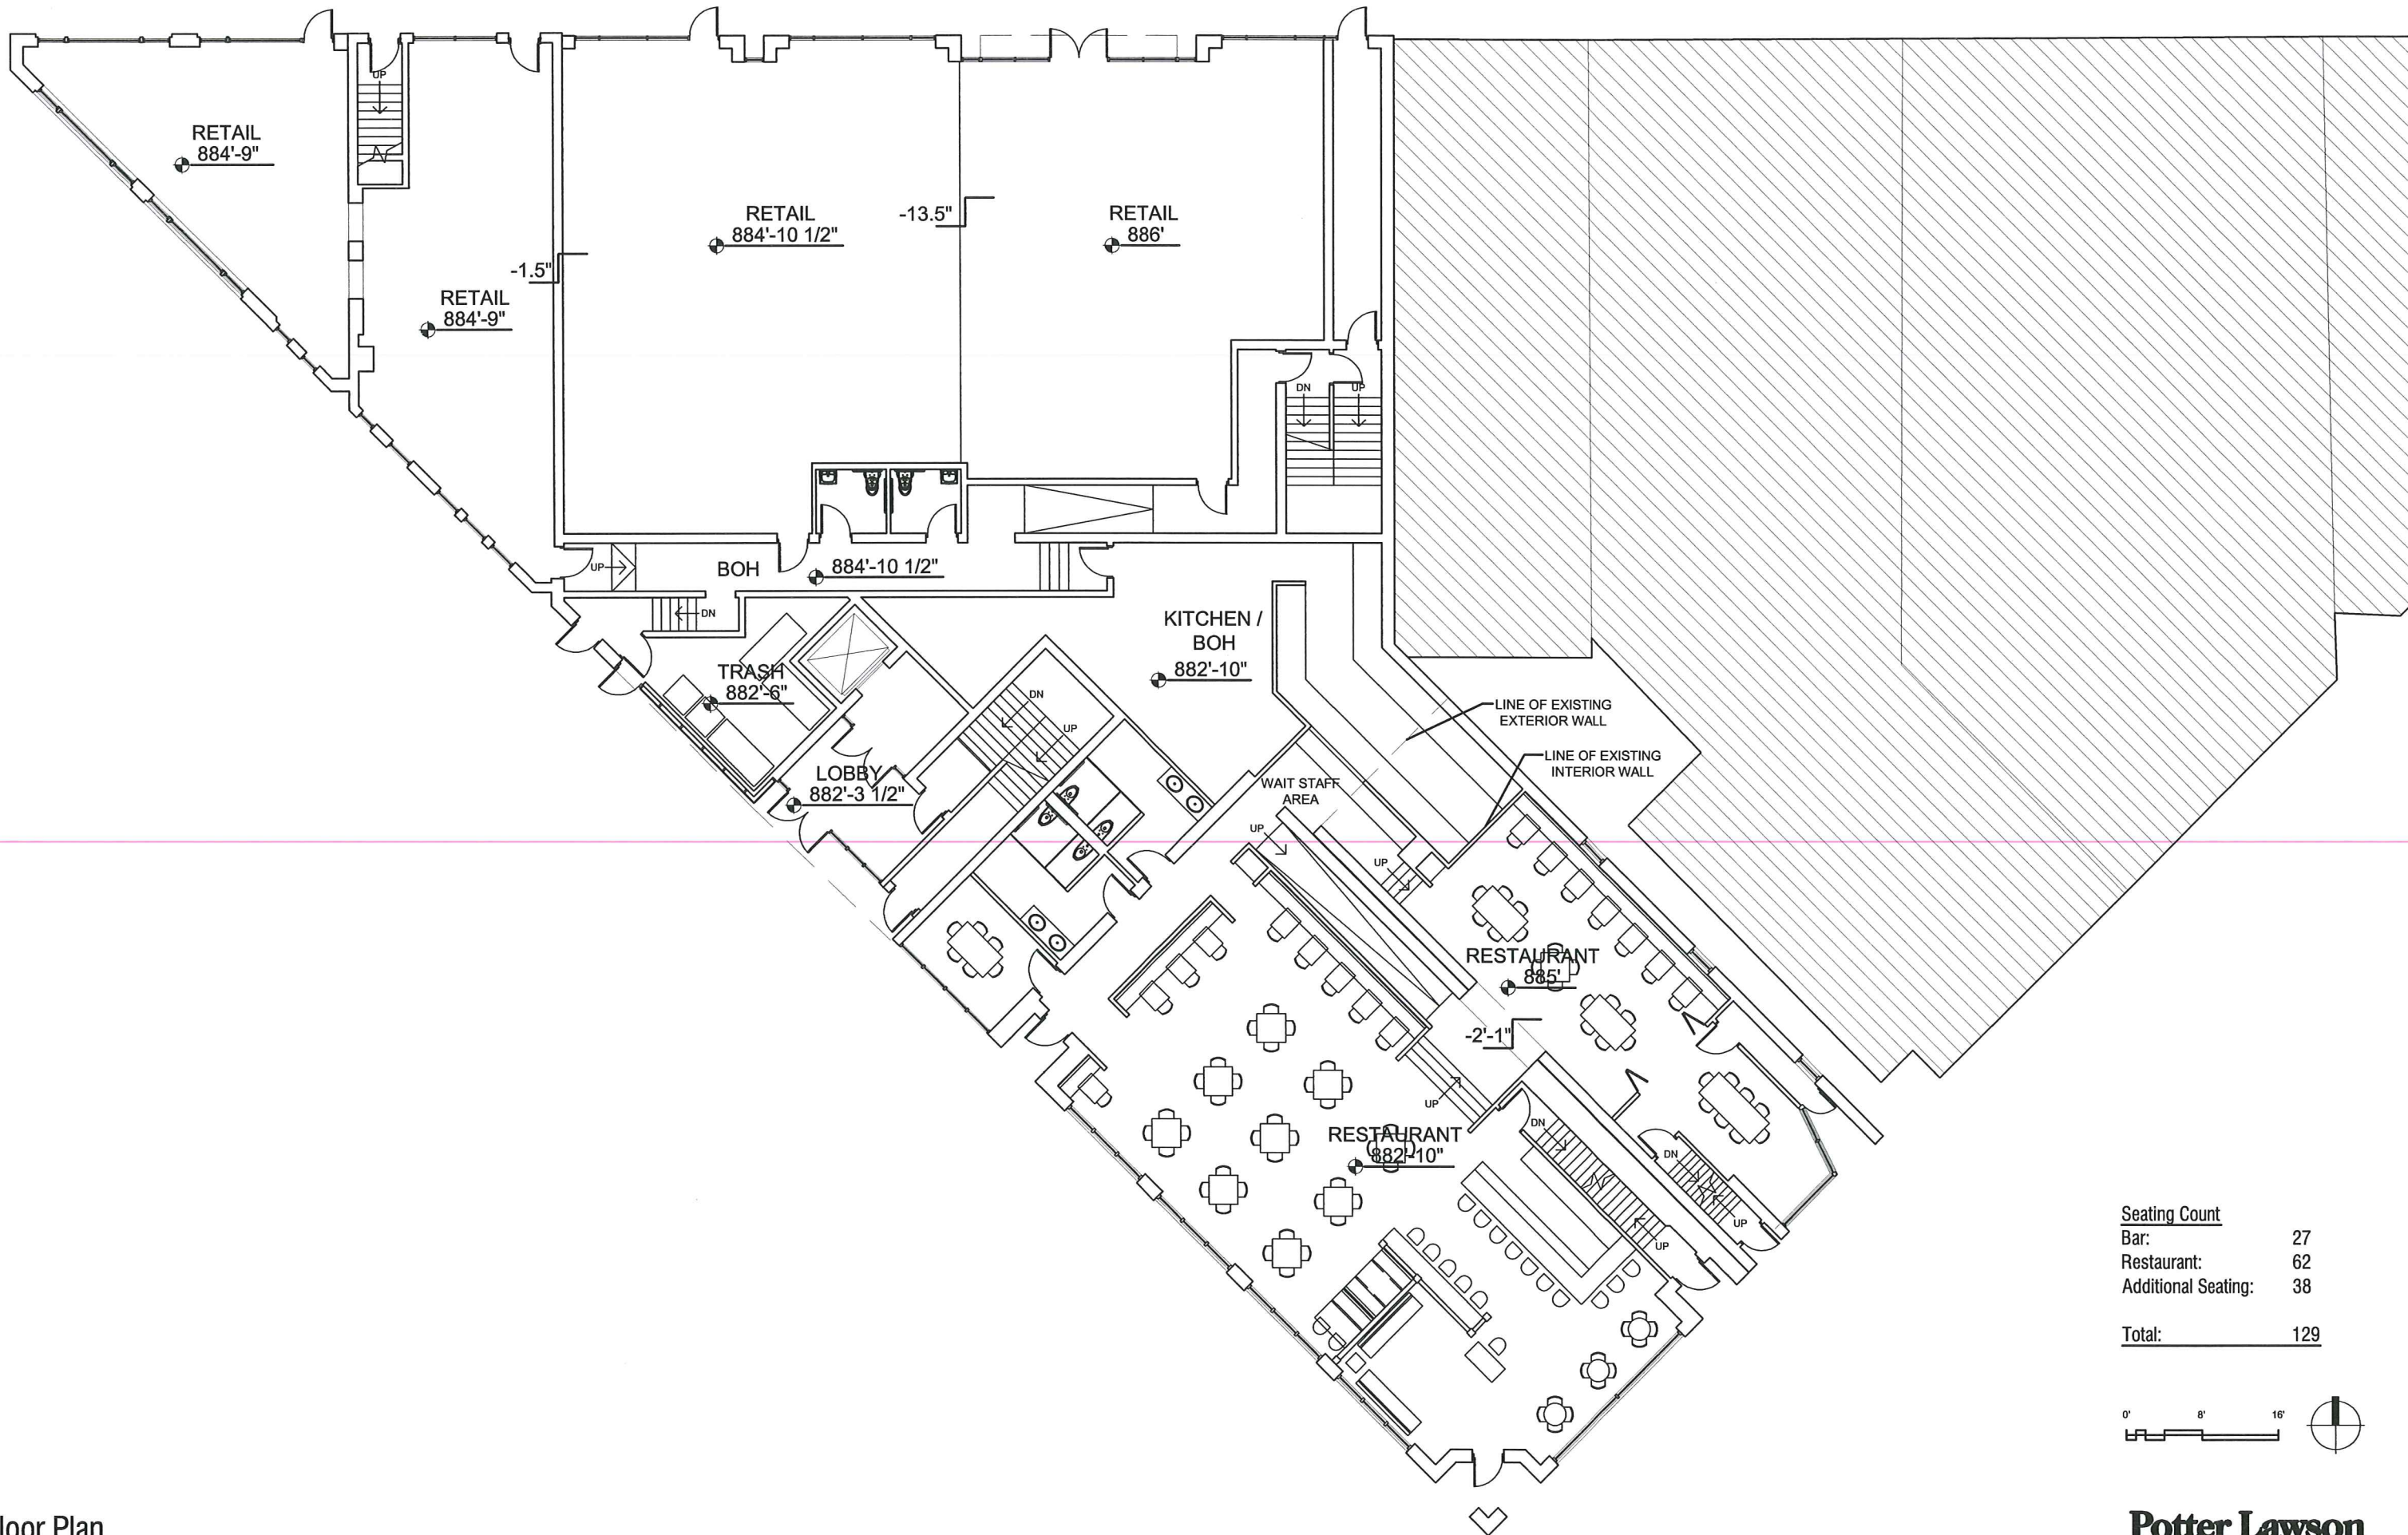


Seating Count	
Bar:	27
Restaurant:	62
Additional Seating:	38
<b>Total:</b>	<b>129</b>

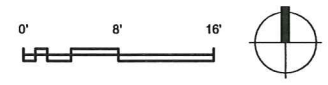




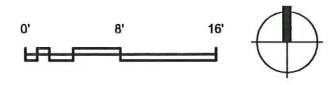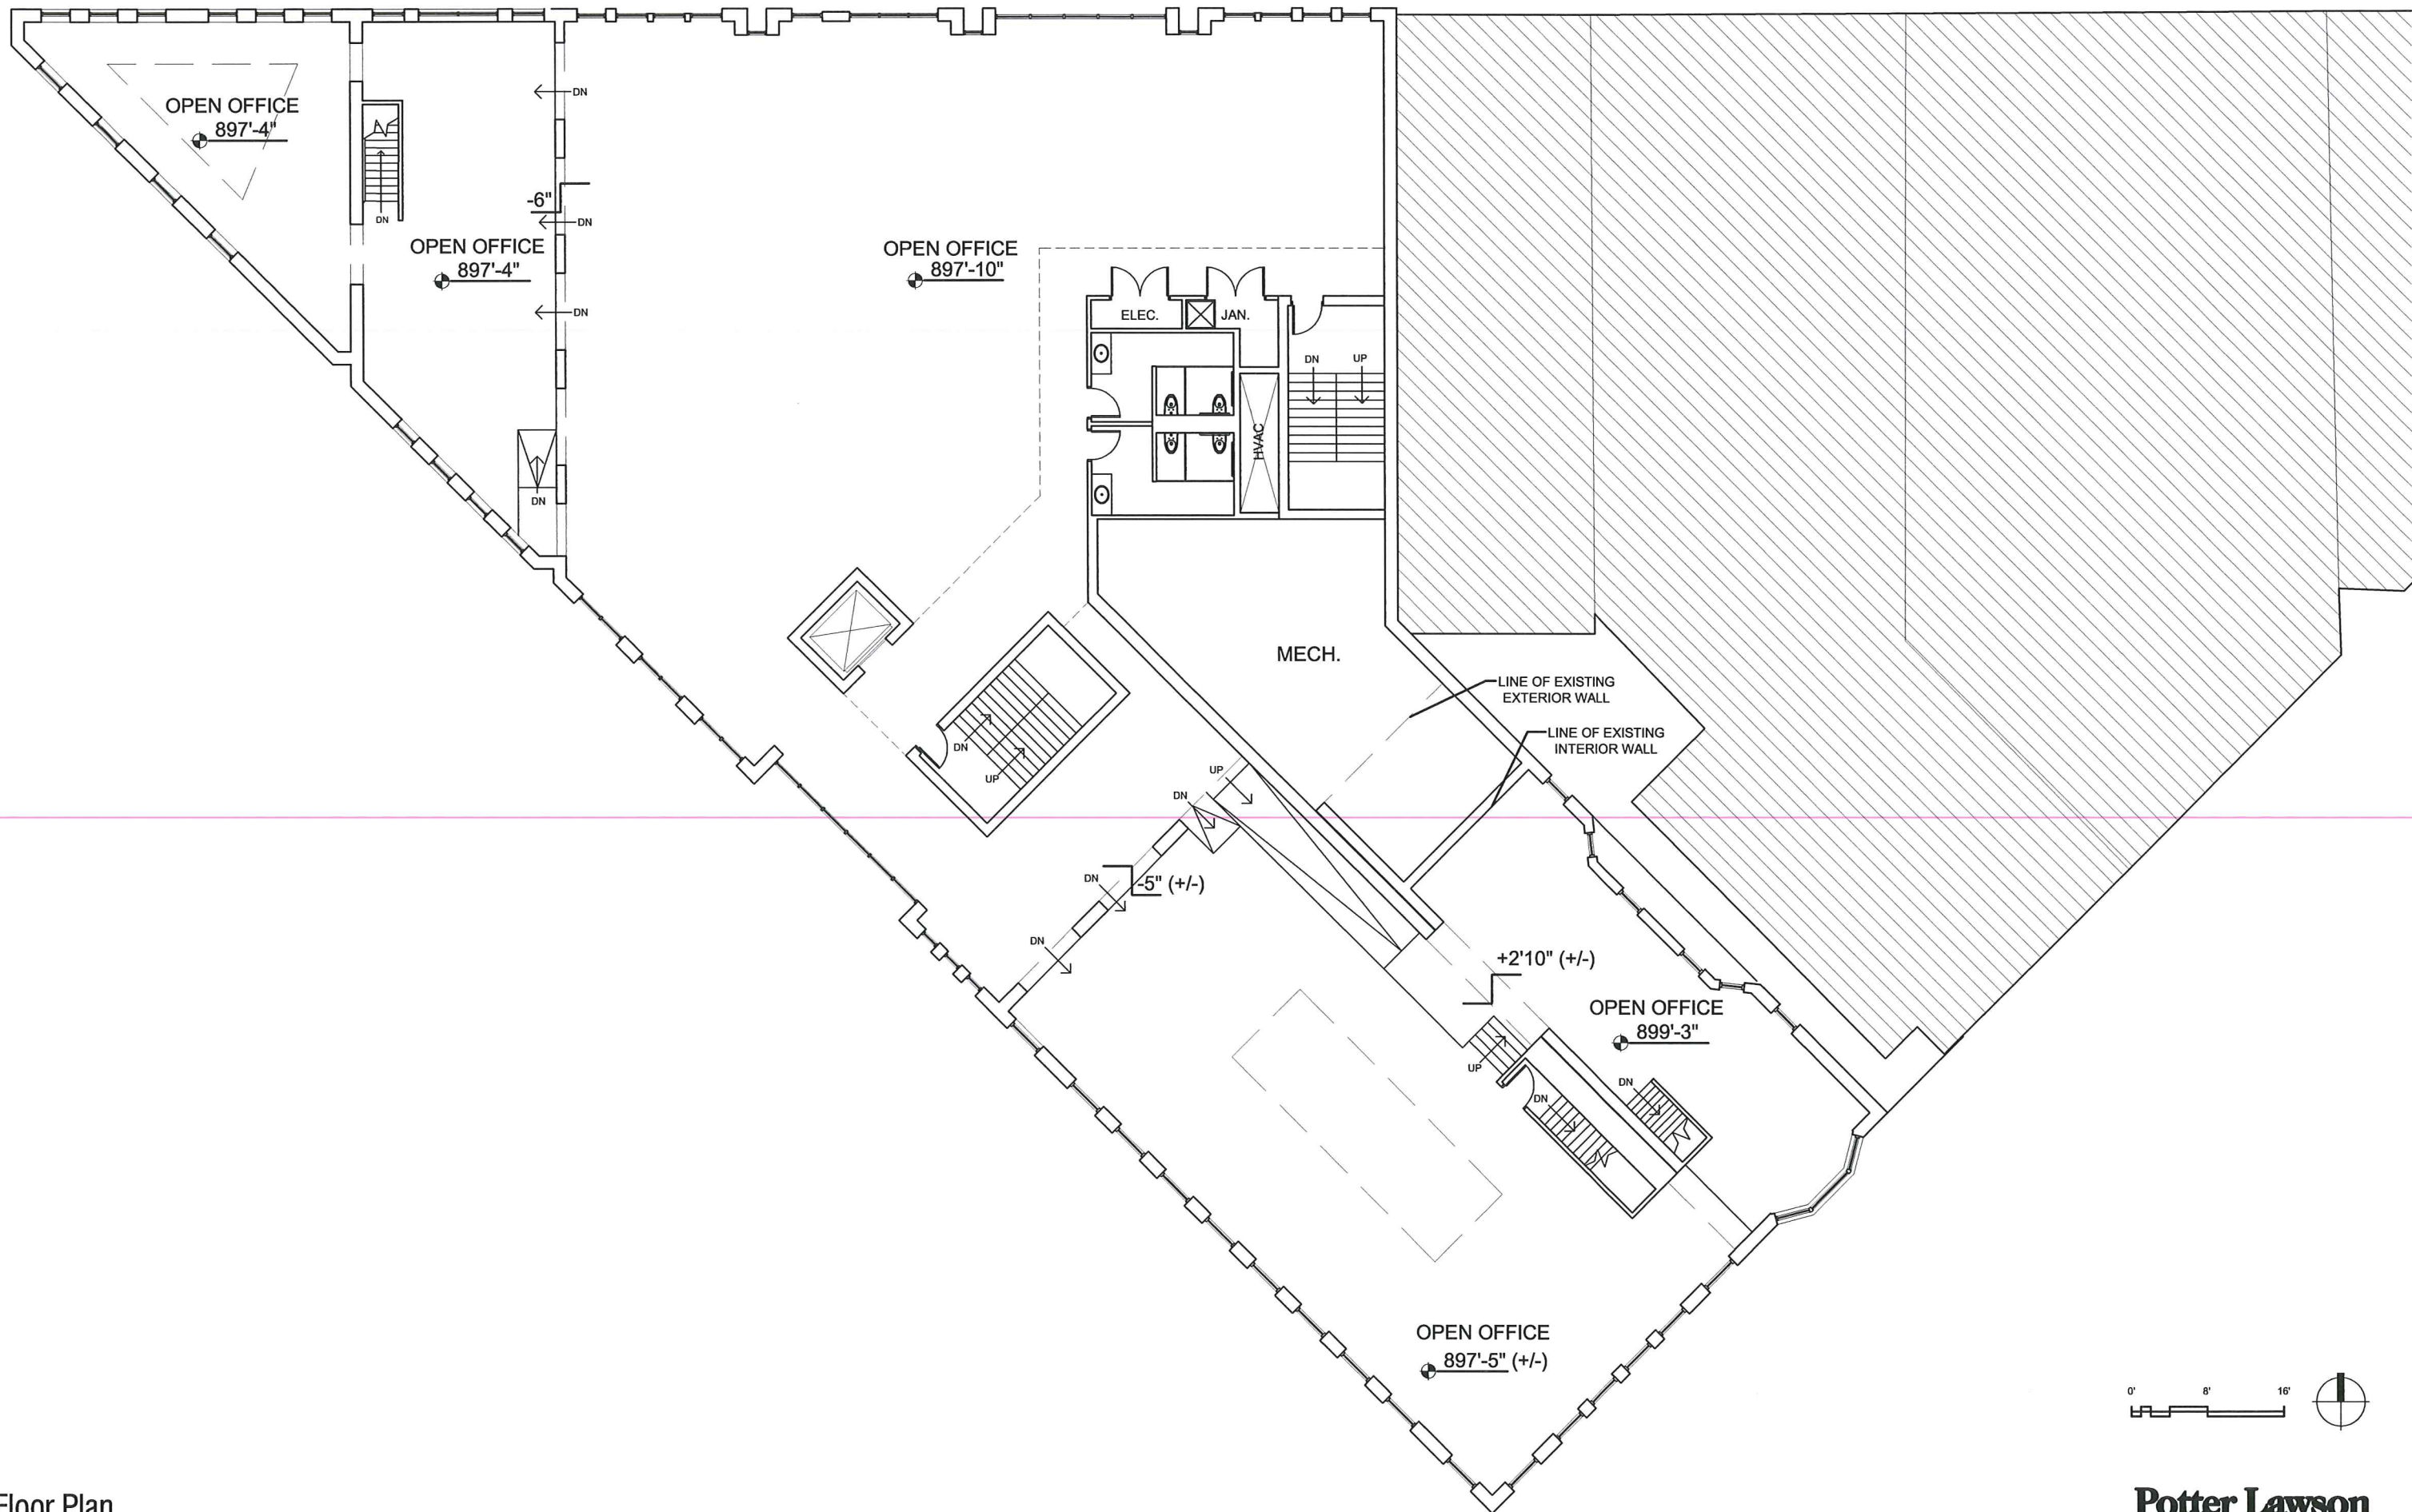



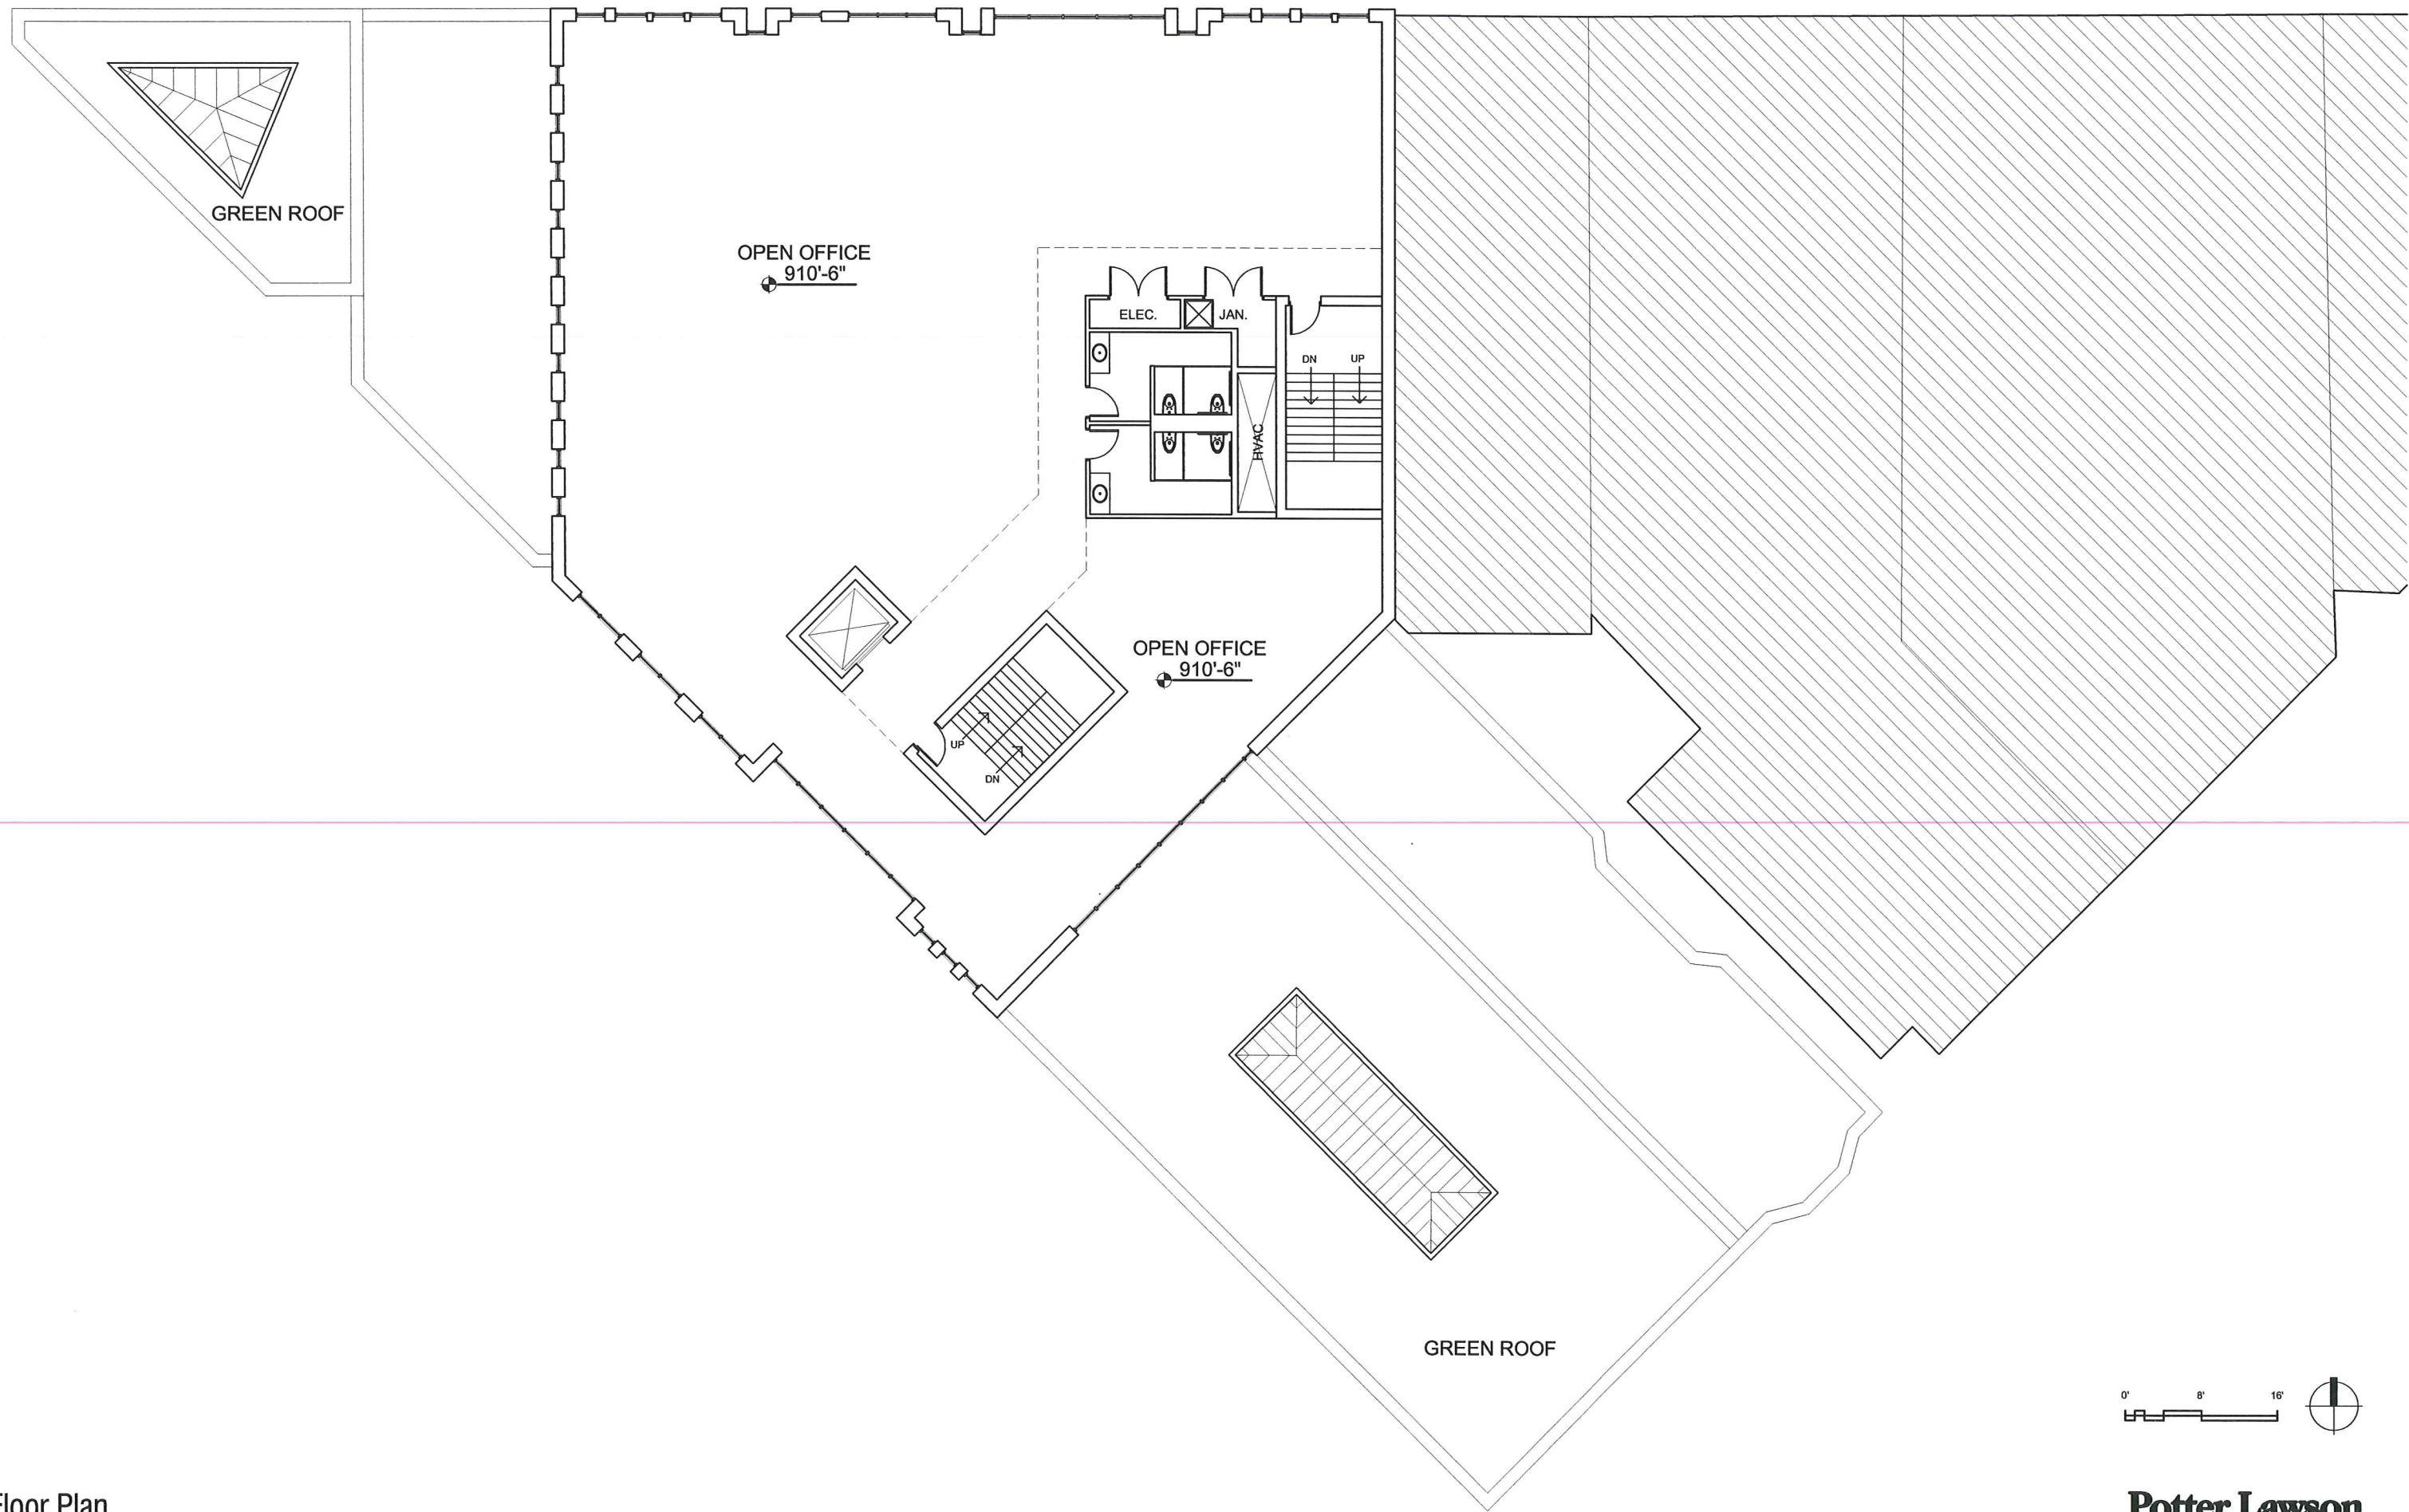



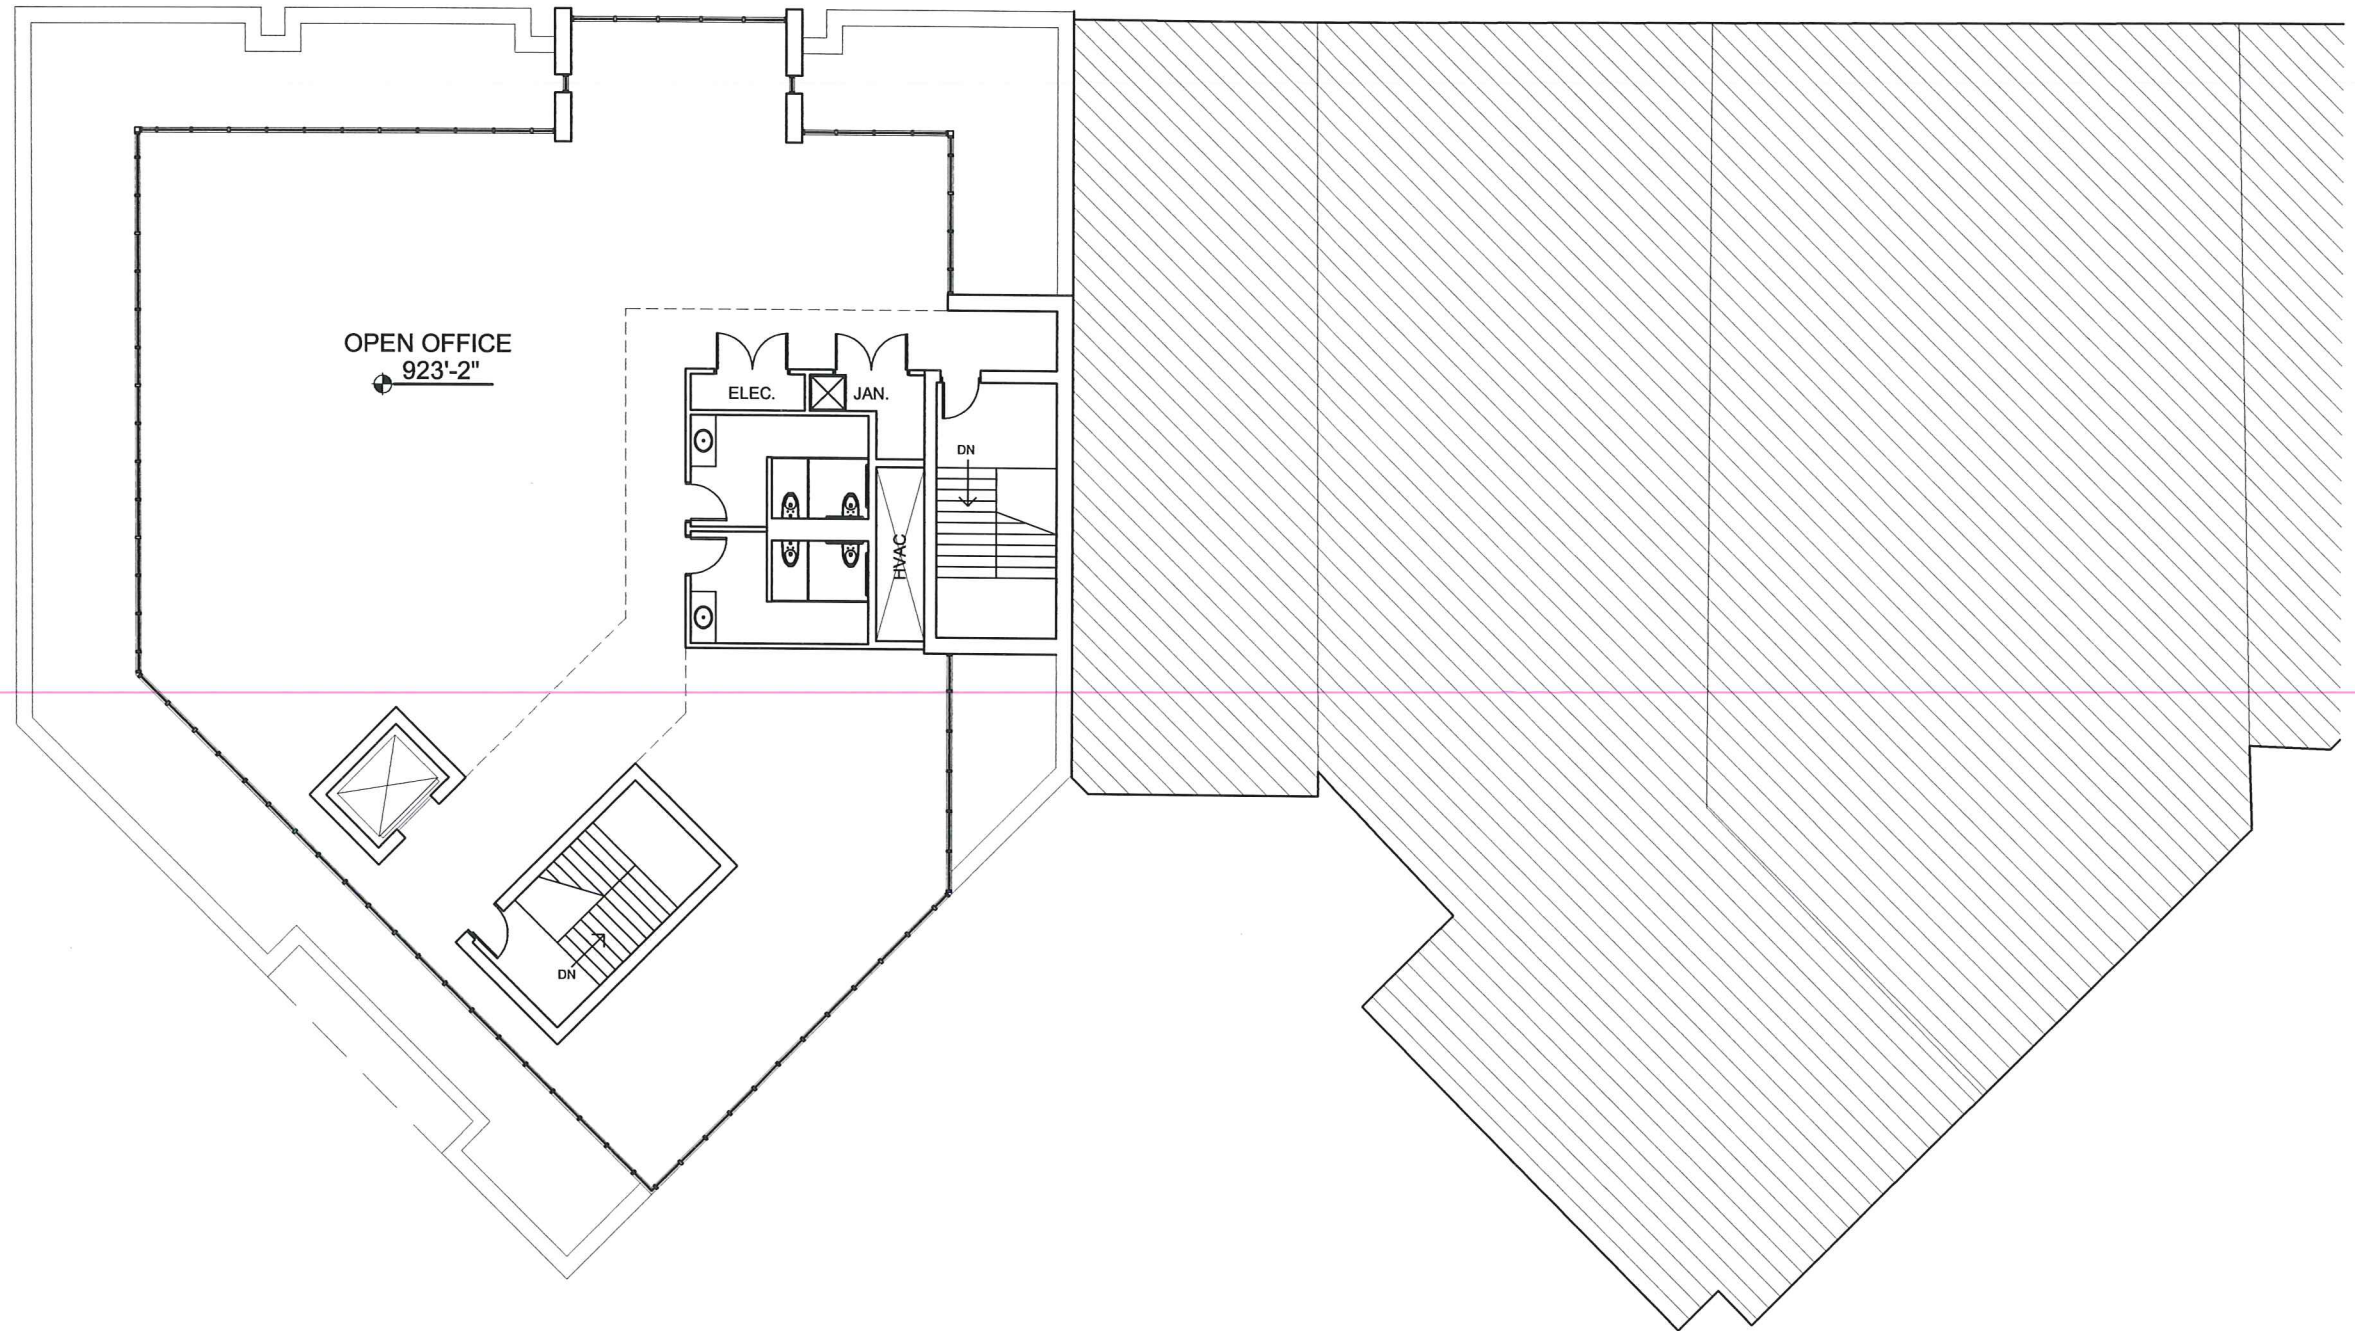






**Proposed State Street Elevation**

Potter Lawson Project Number: 2010.23.00

July 11, 2012 | Potter Lawson, Inc.



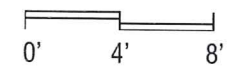

**Proposed State Street Elevation**

Potter Lawson Project Number: 2010.23.00




0' 4' 8'

**Proposed Fairchild Street Elevation**

Potter Lawson Project Number: 2010.23.00



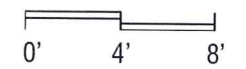

**Proposed Fairchild Street Elevation**

Potter Lawson Project Number: 2010.23.00







**Proposed Mifflin Street Elevation**

Potter Lawson Project Number: 2010.23.00





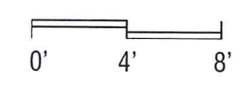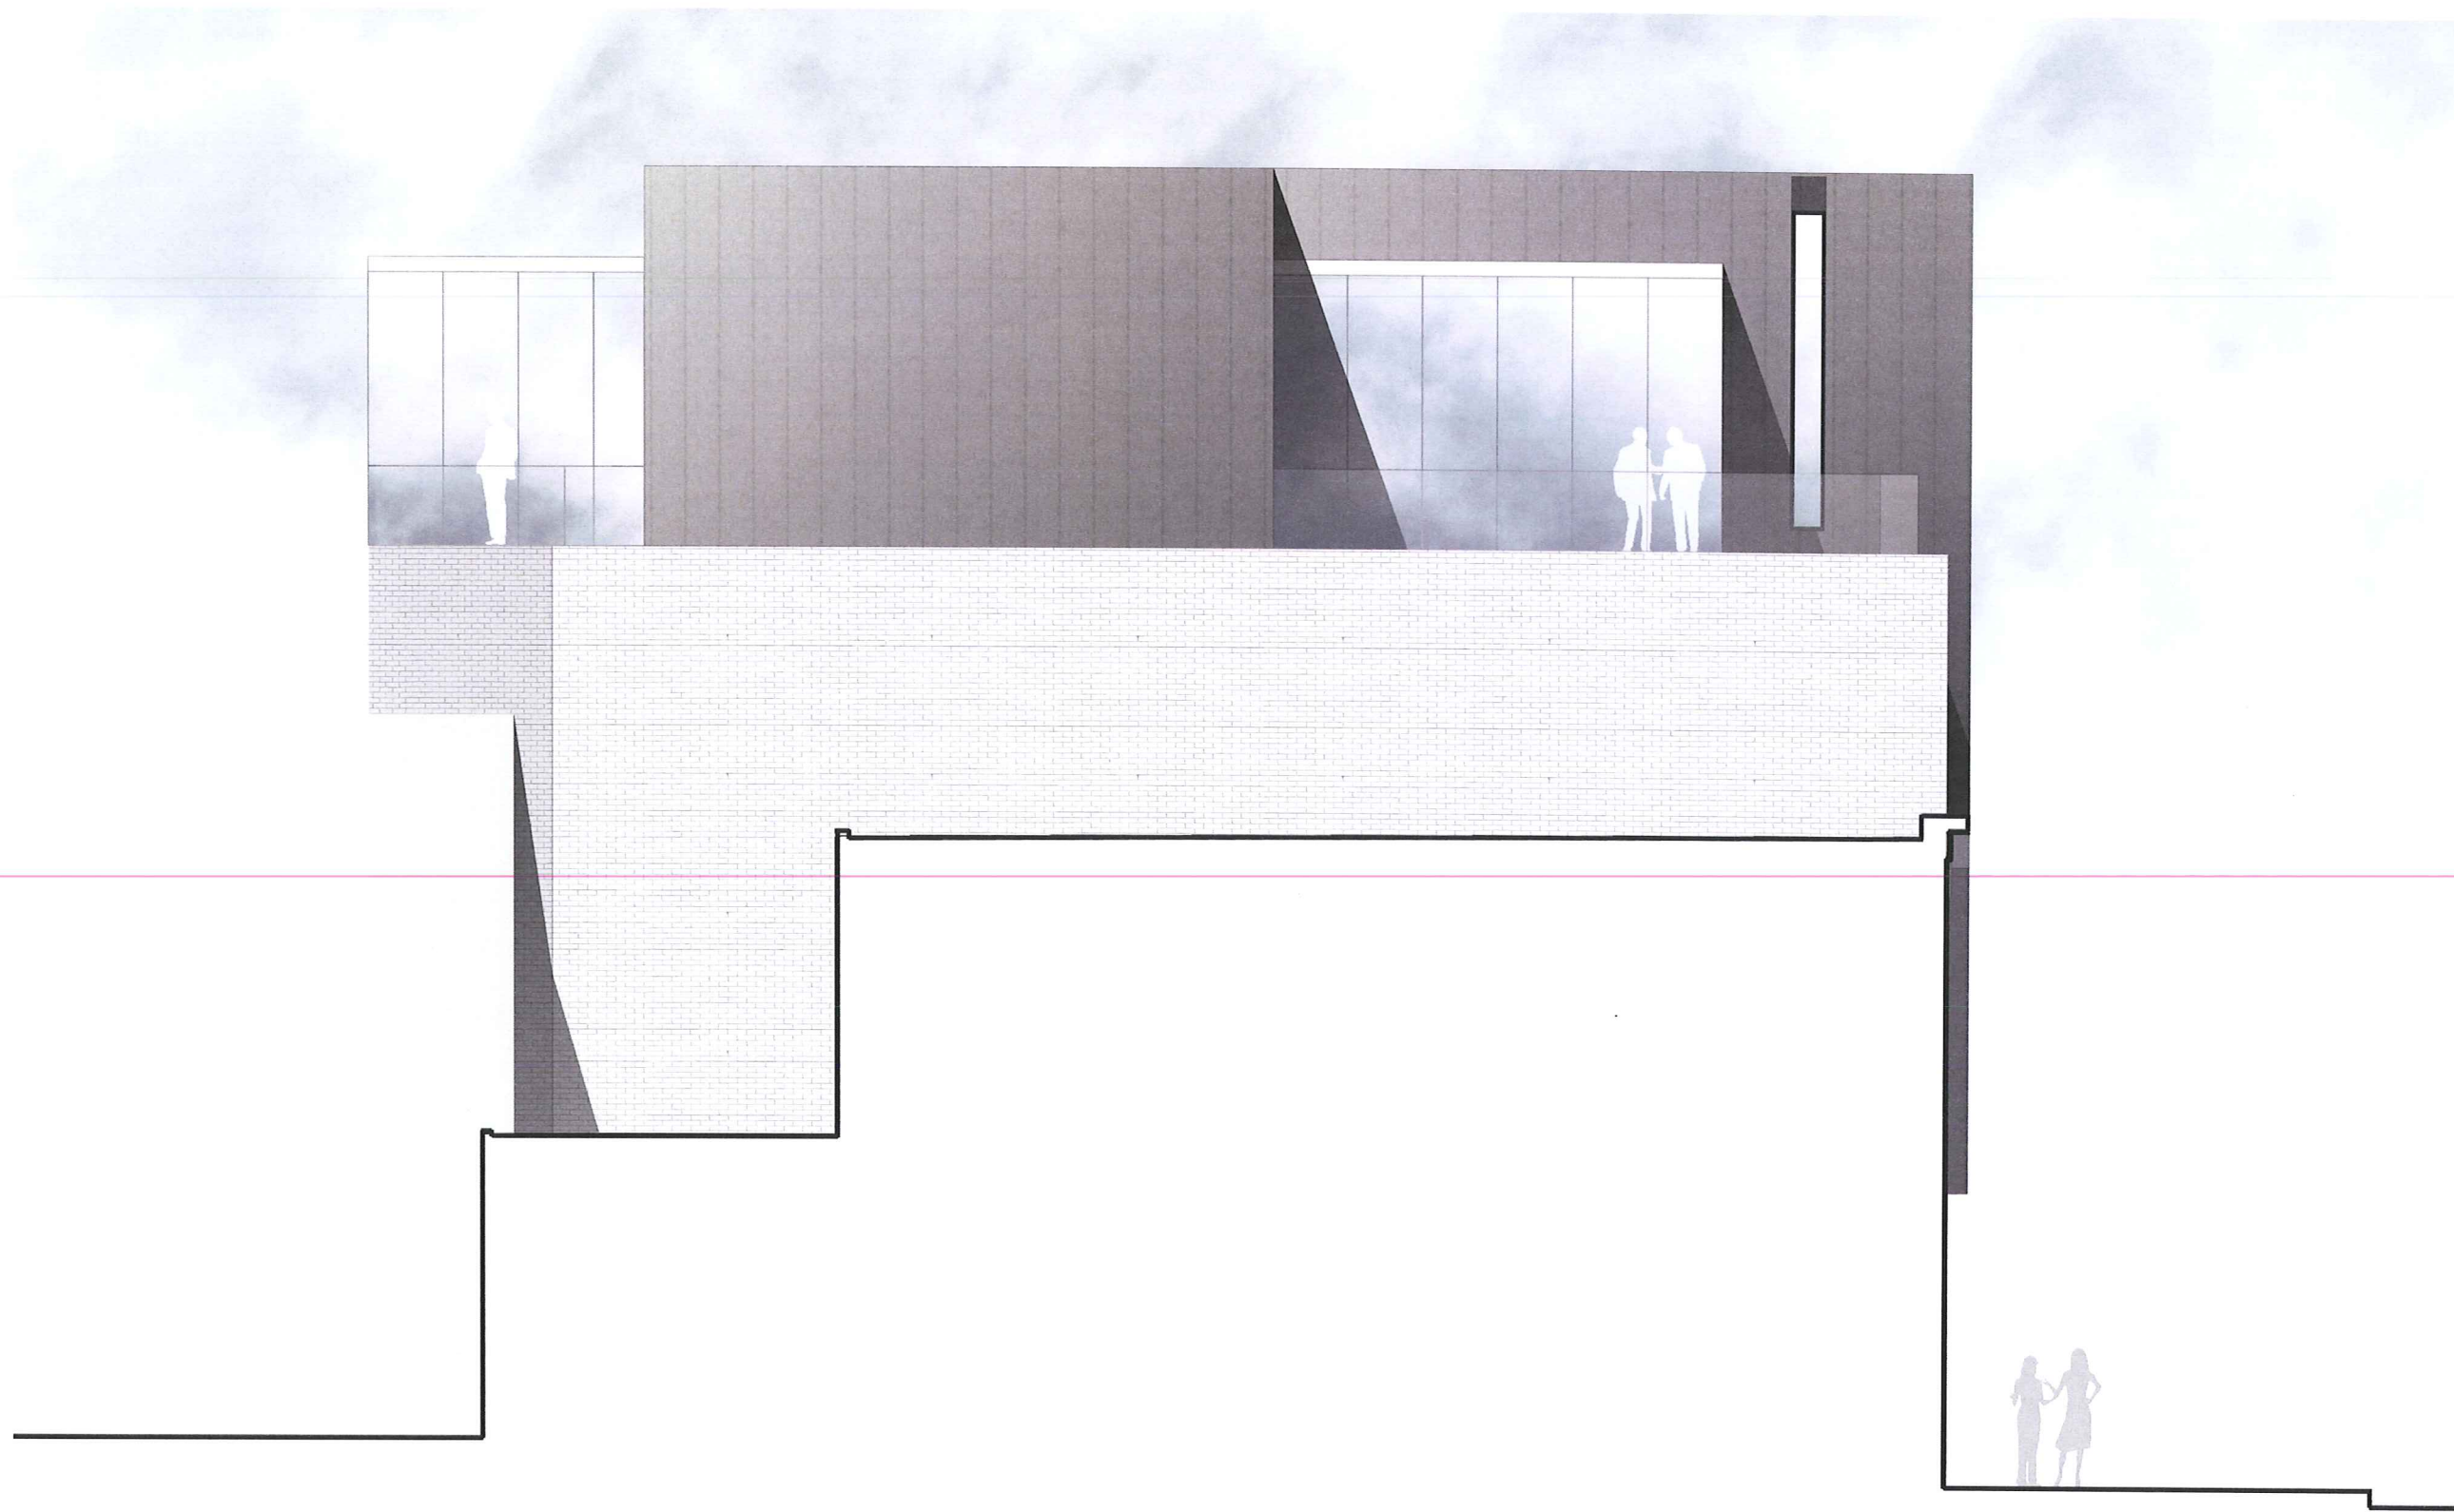

**East Elevation**

Potter Lawson Project Number: 2010.23.00




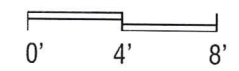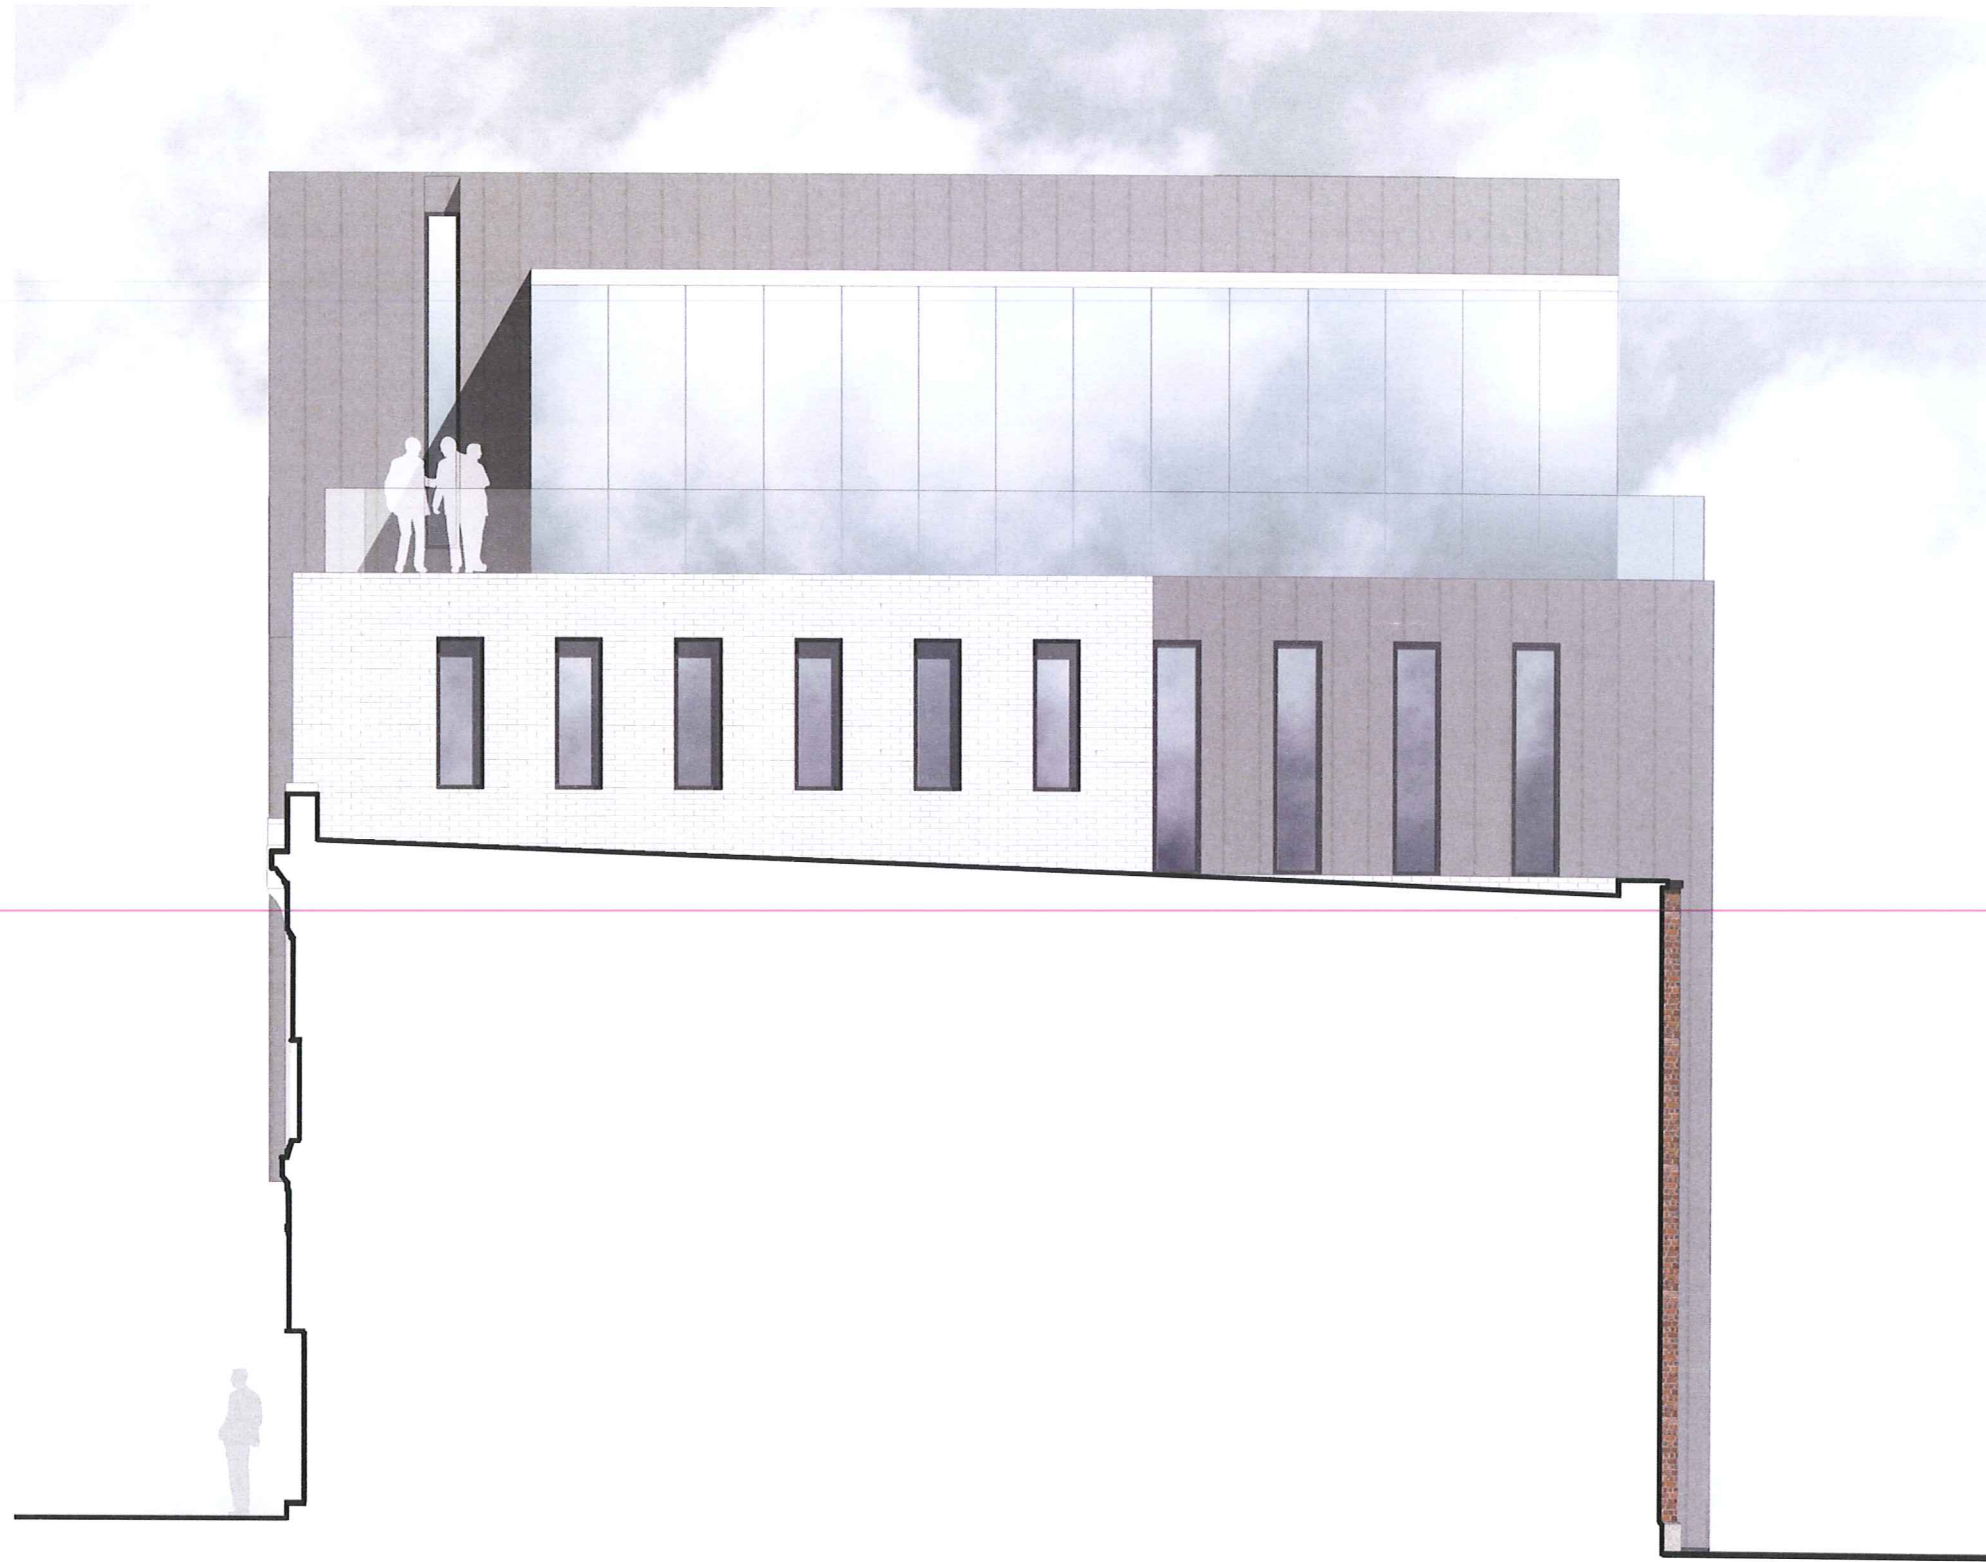

**West Elevation**

Potter Lawson Project Number: 2010.23.00



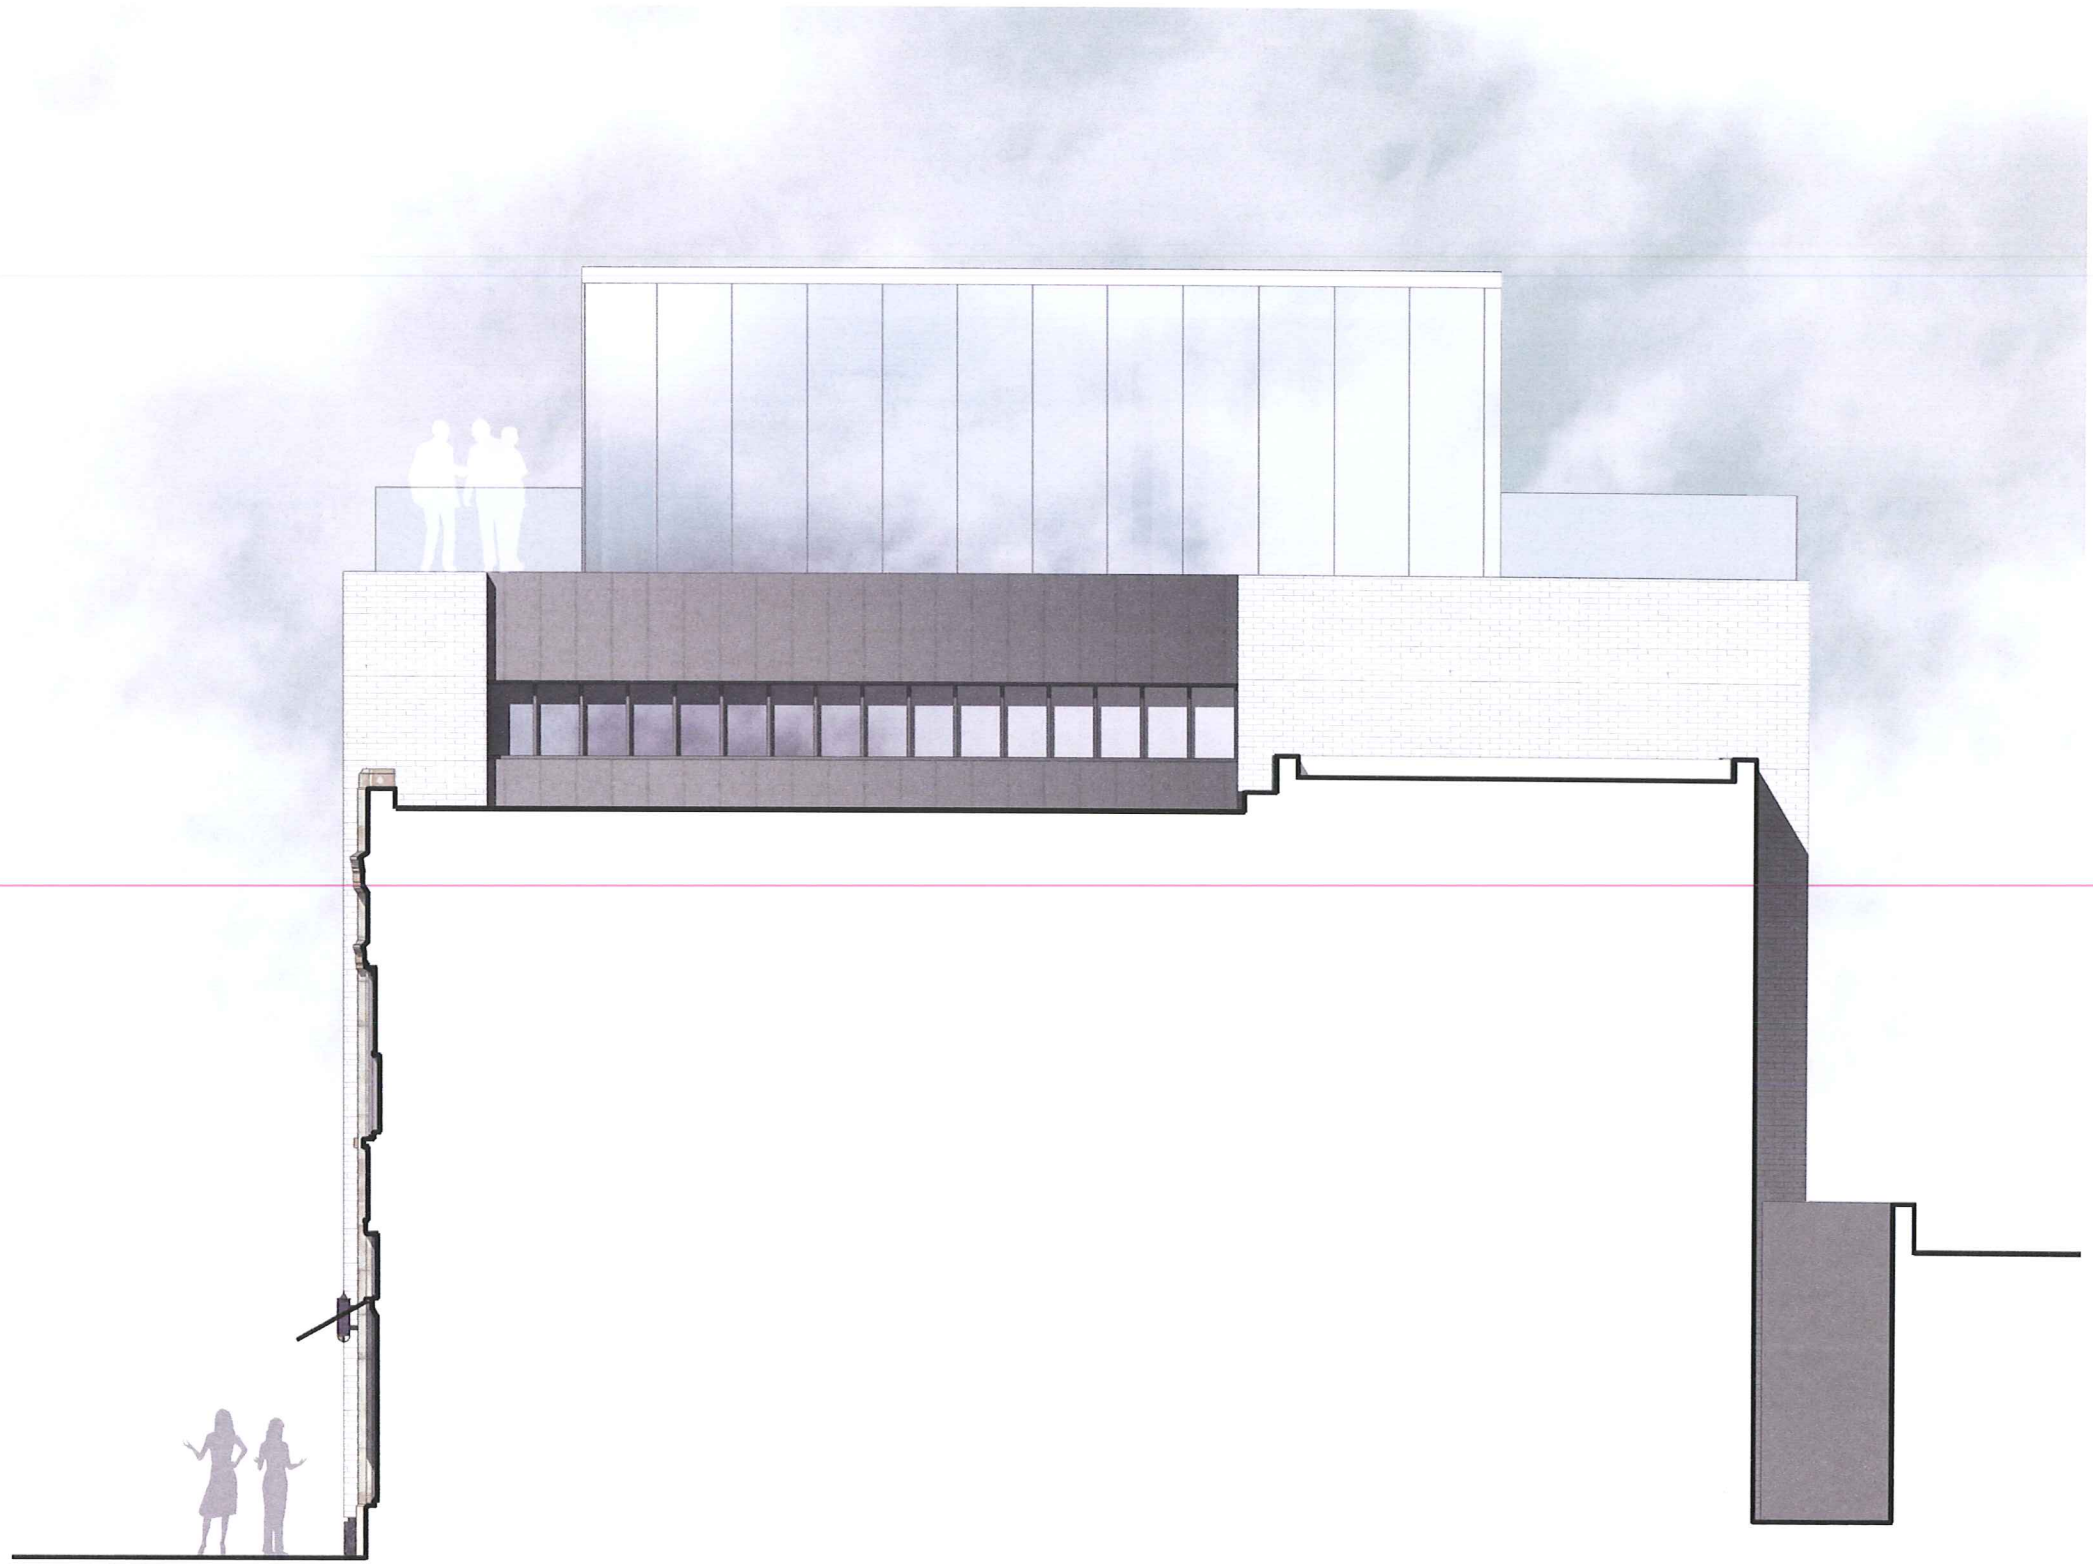

**Southeast Elevation**

Potter Lawson Project Number: 2010.23.00

