




1 1 MILE SKETCH
1/2" = 1'-0"

ENLARGED CONTEXT MAP

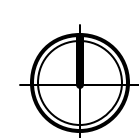



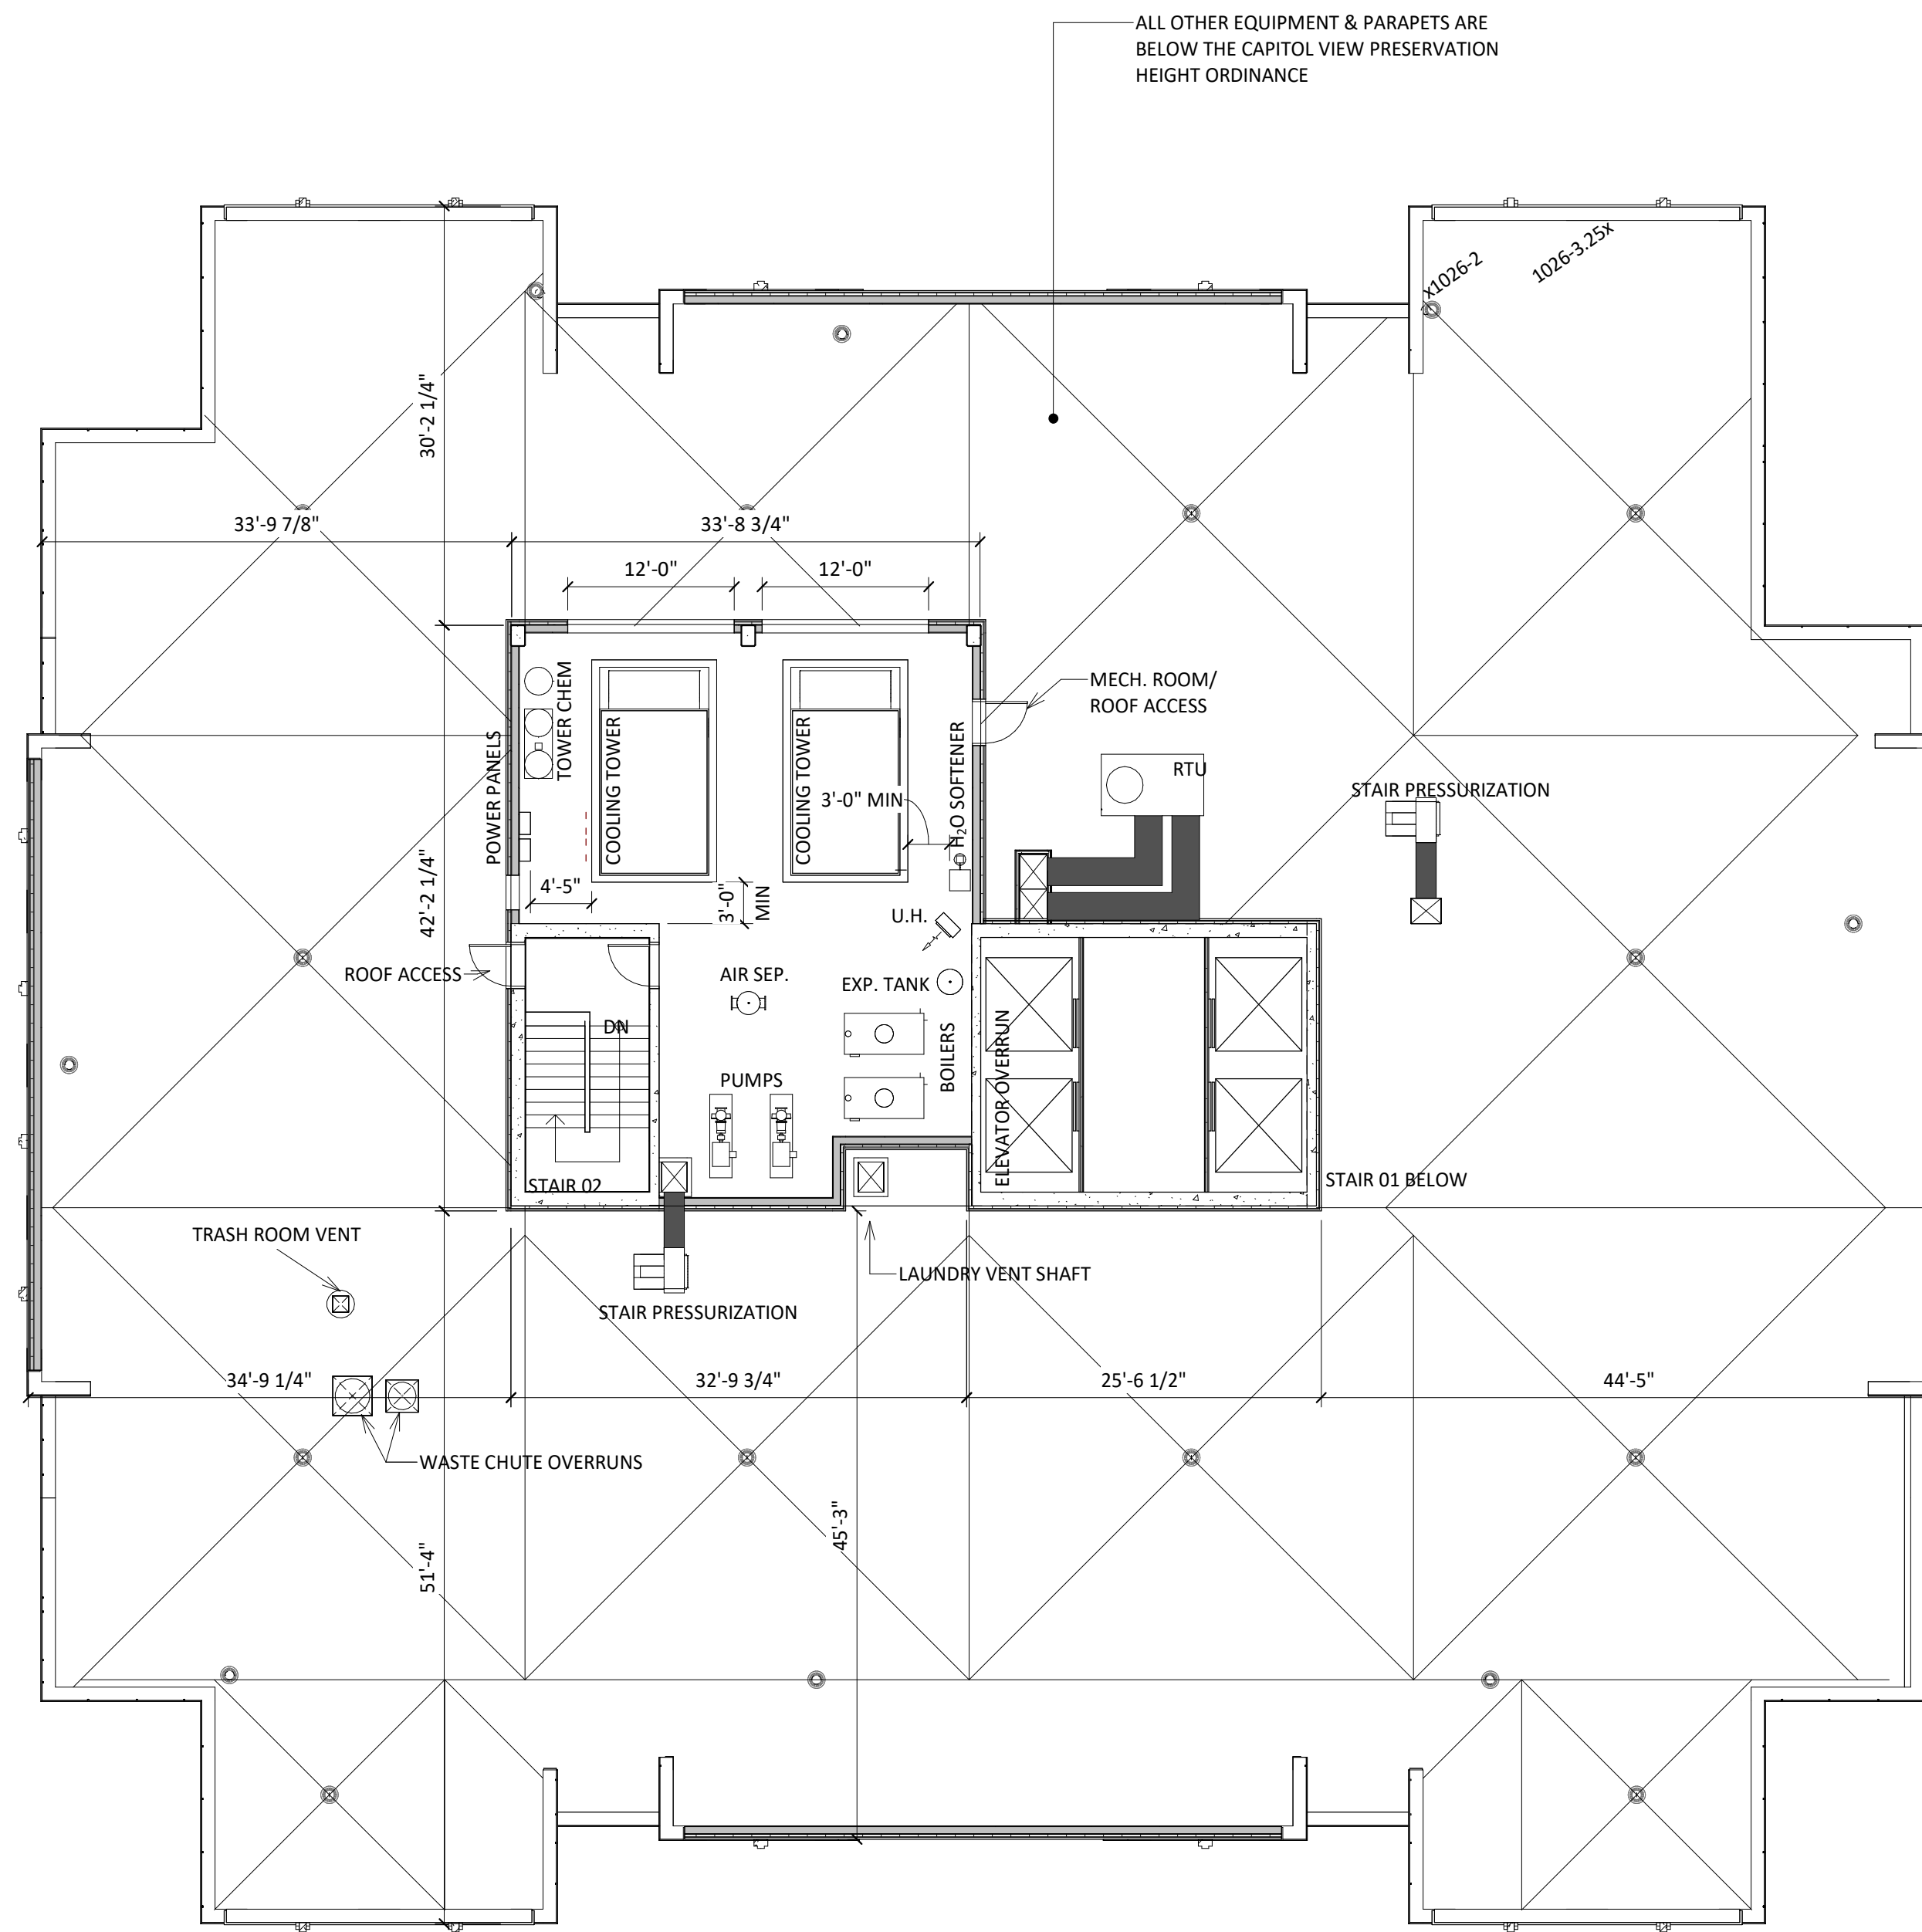



1 MECHANICAL PENTHOUSE
3/32" = 1'-0"

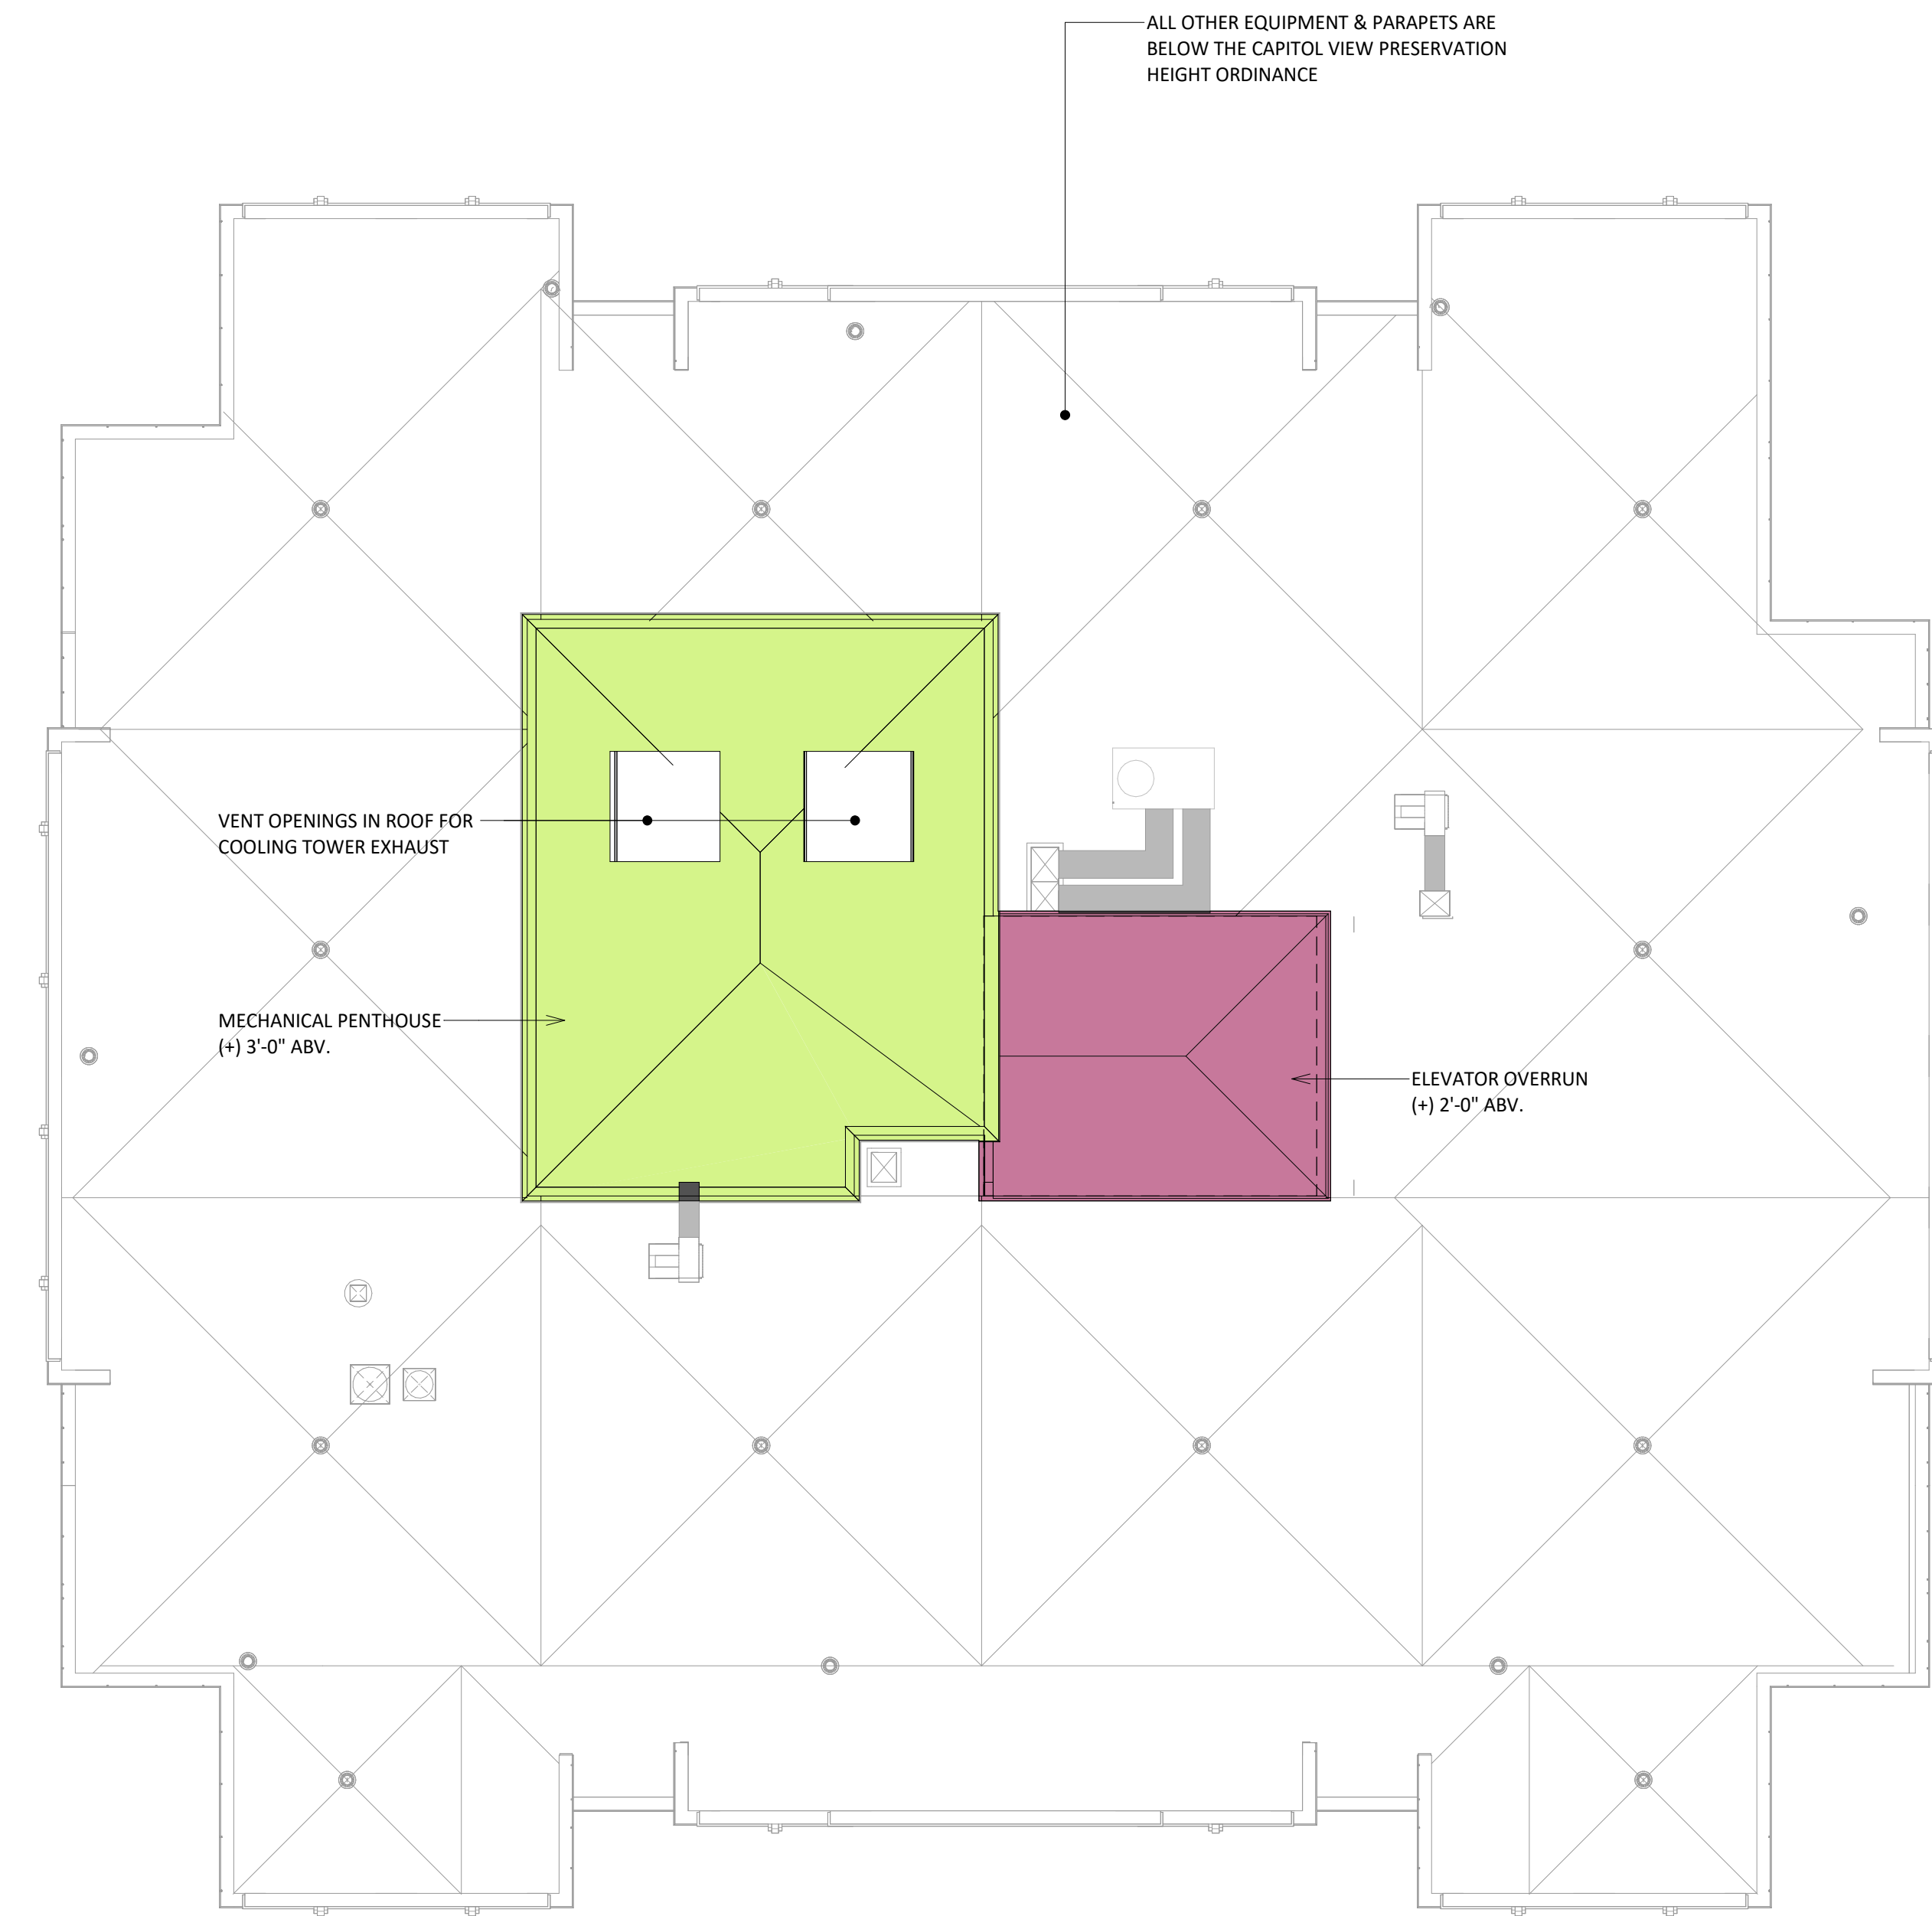


2 ROOF PLAN
3/32" = 1'-0"

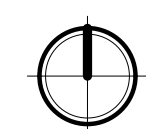

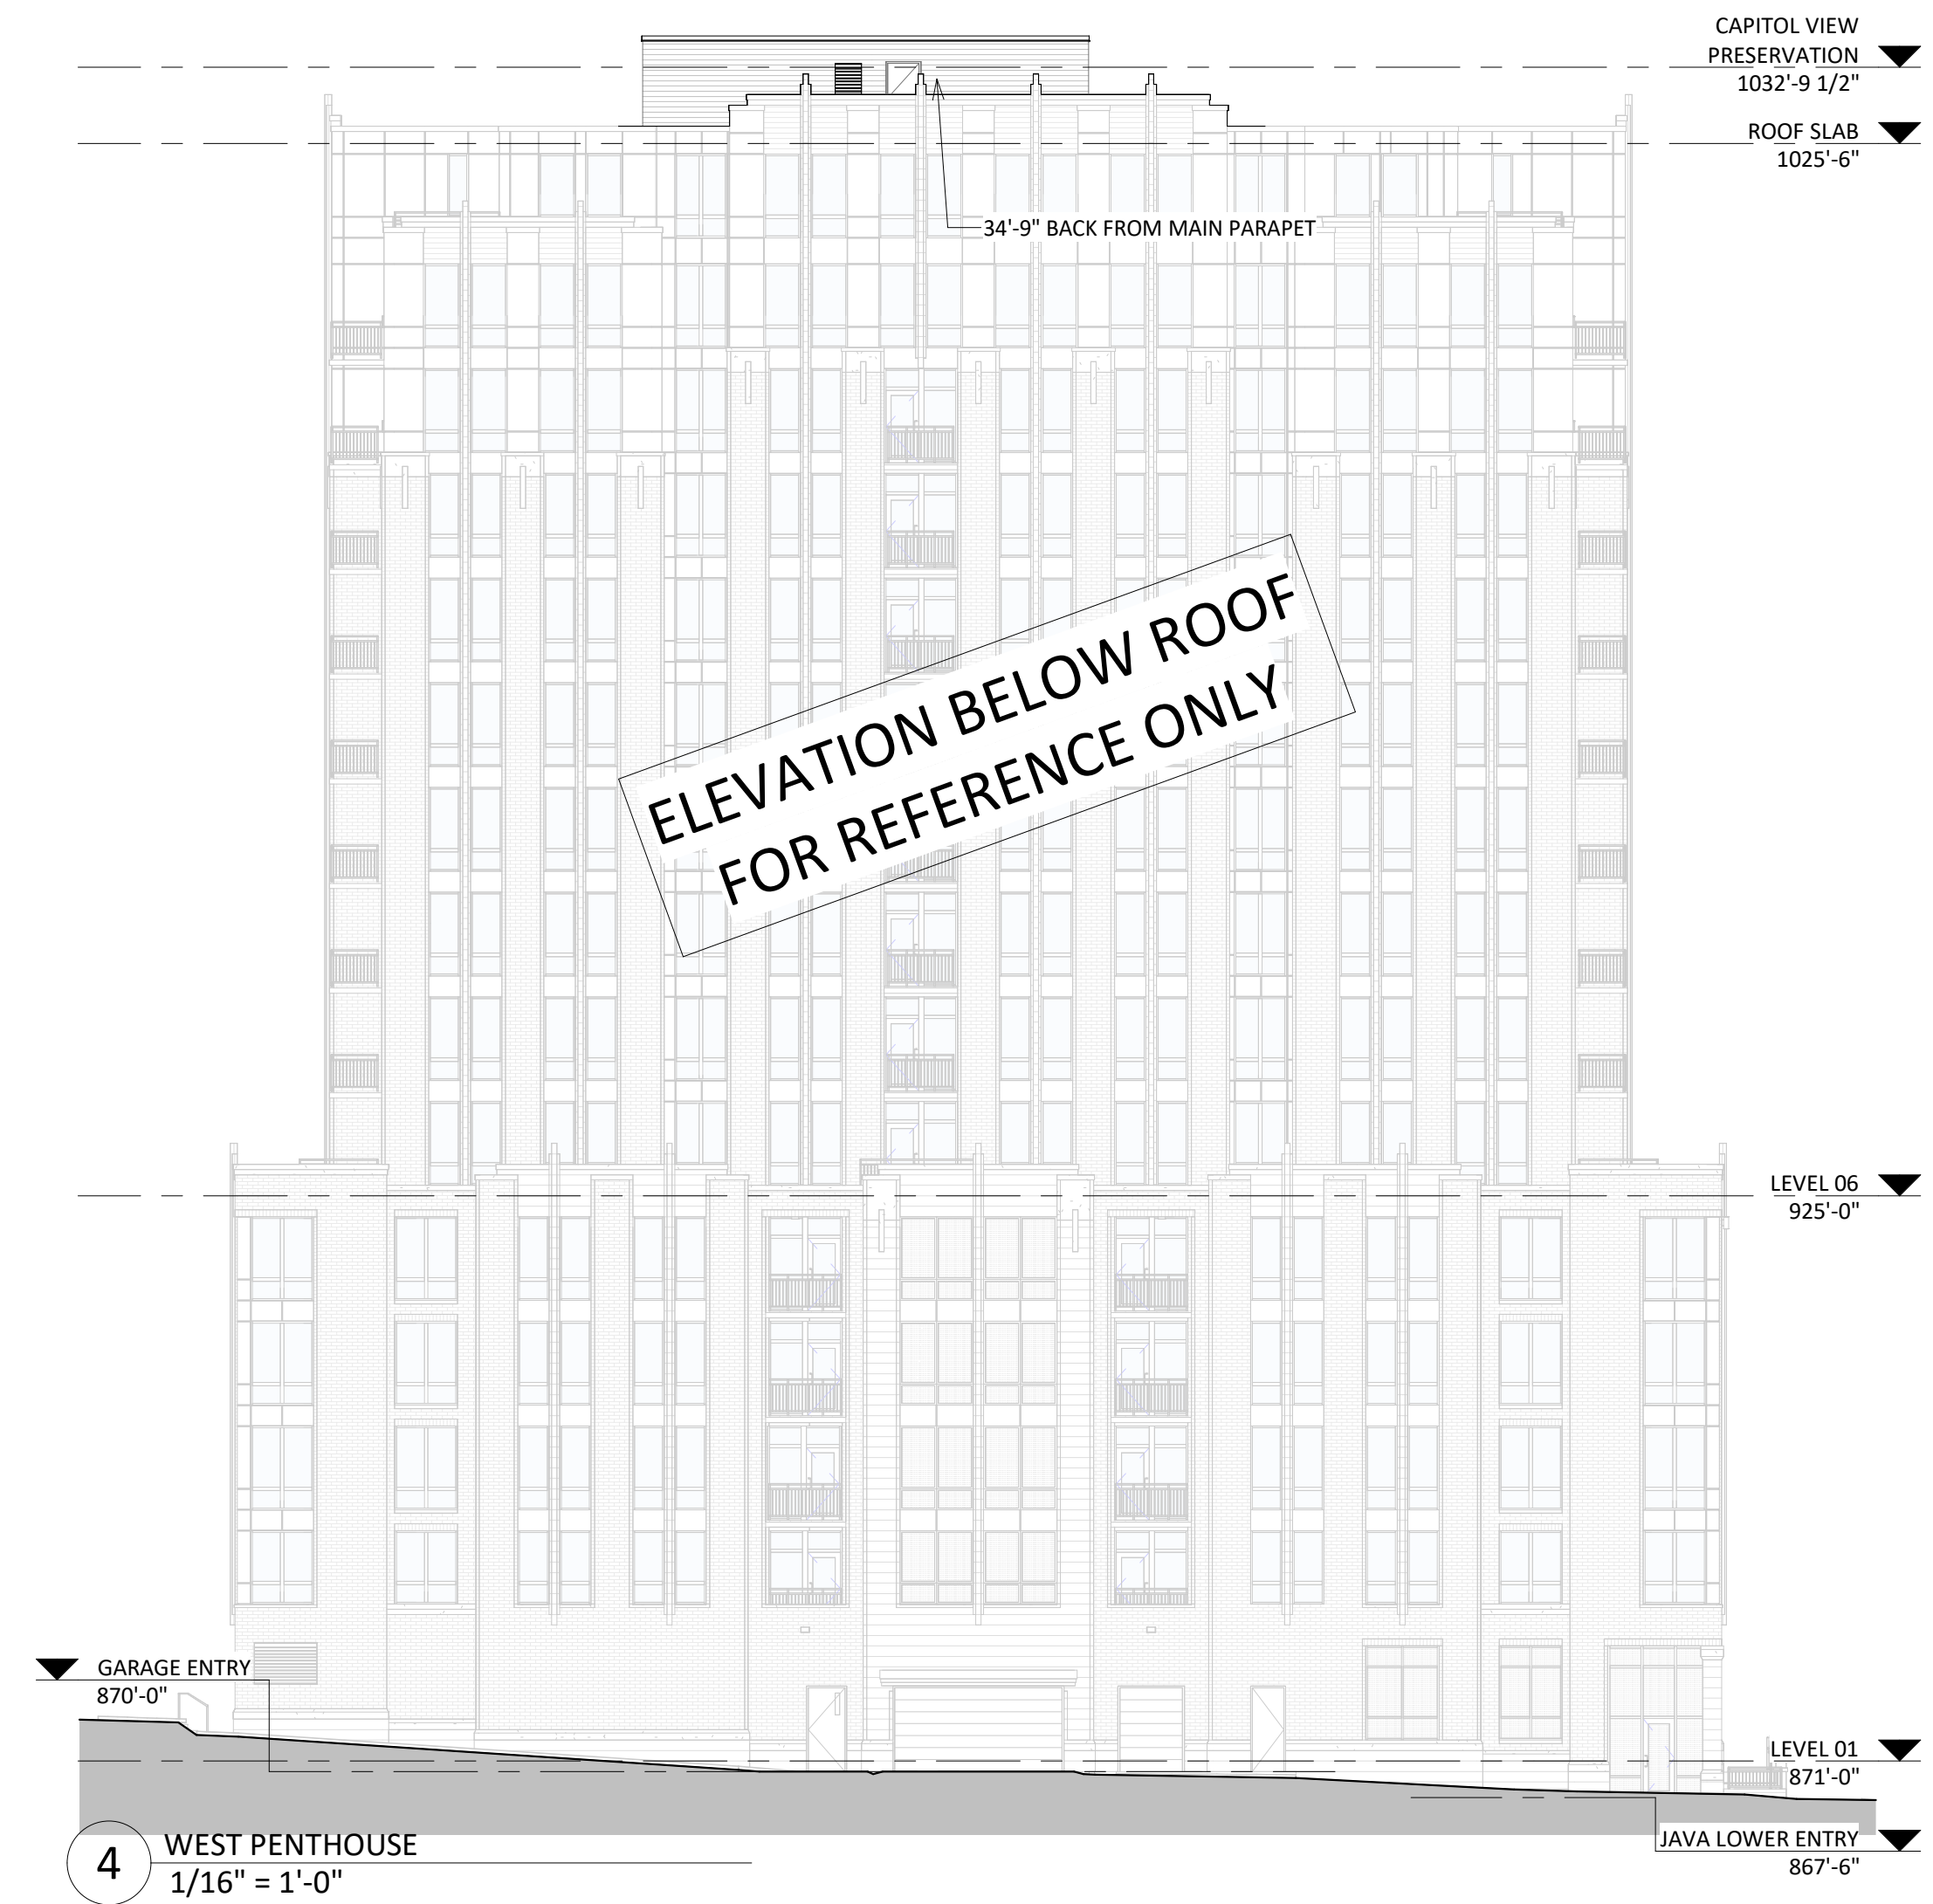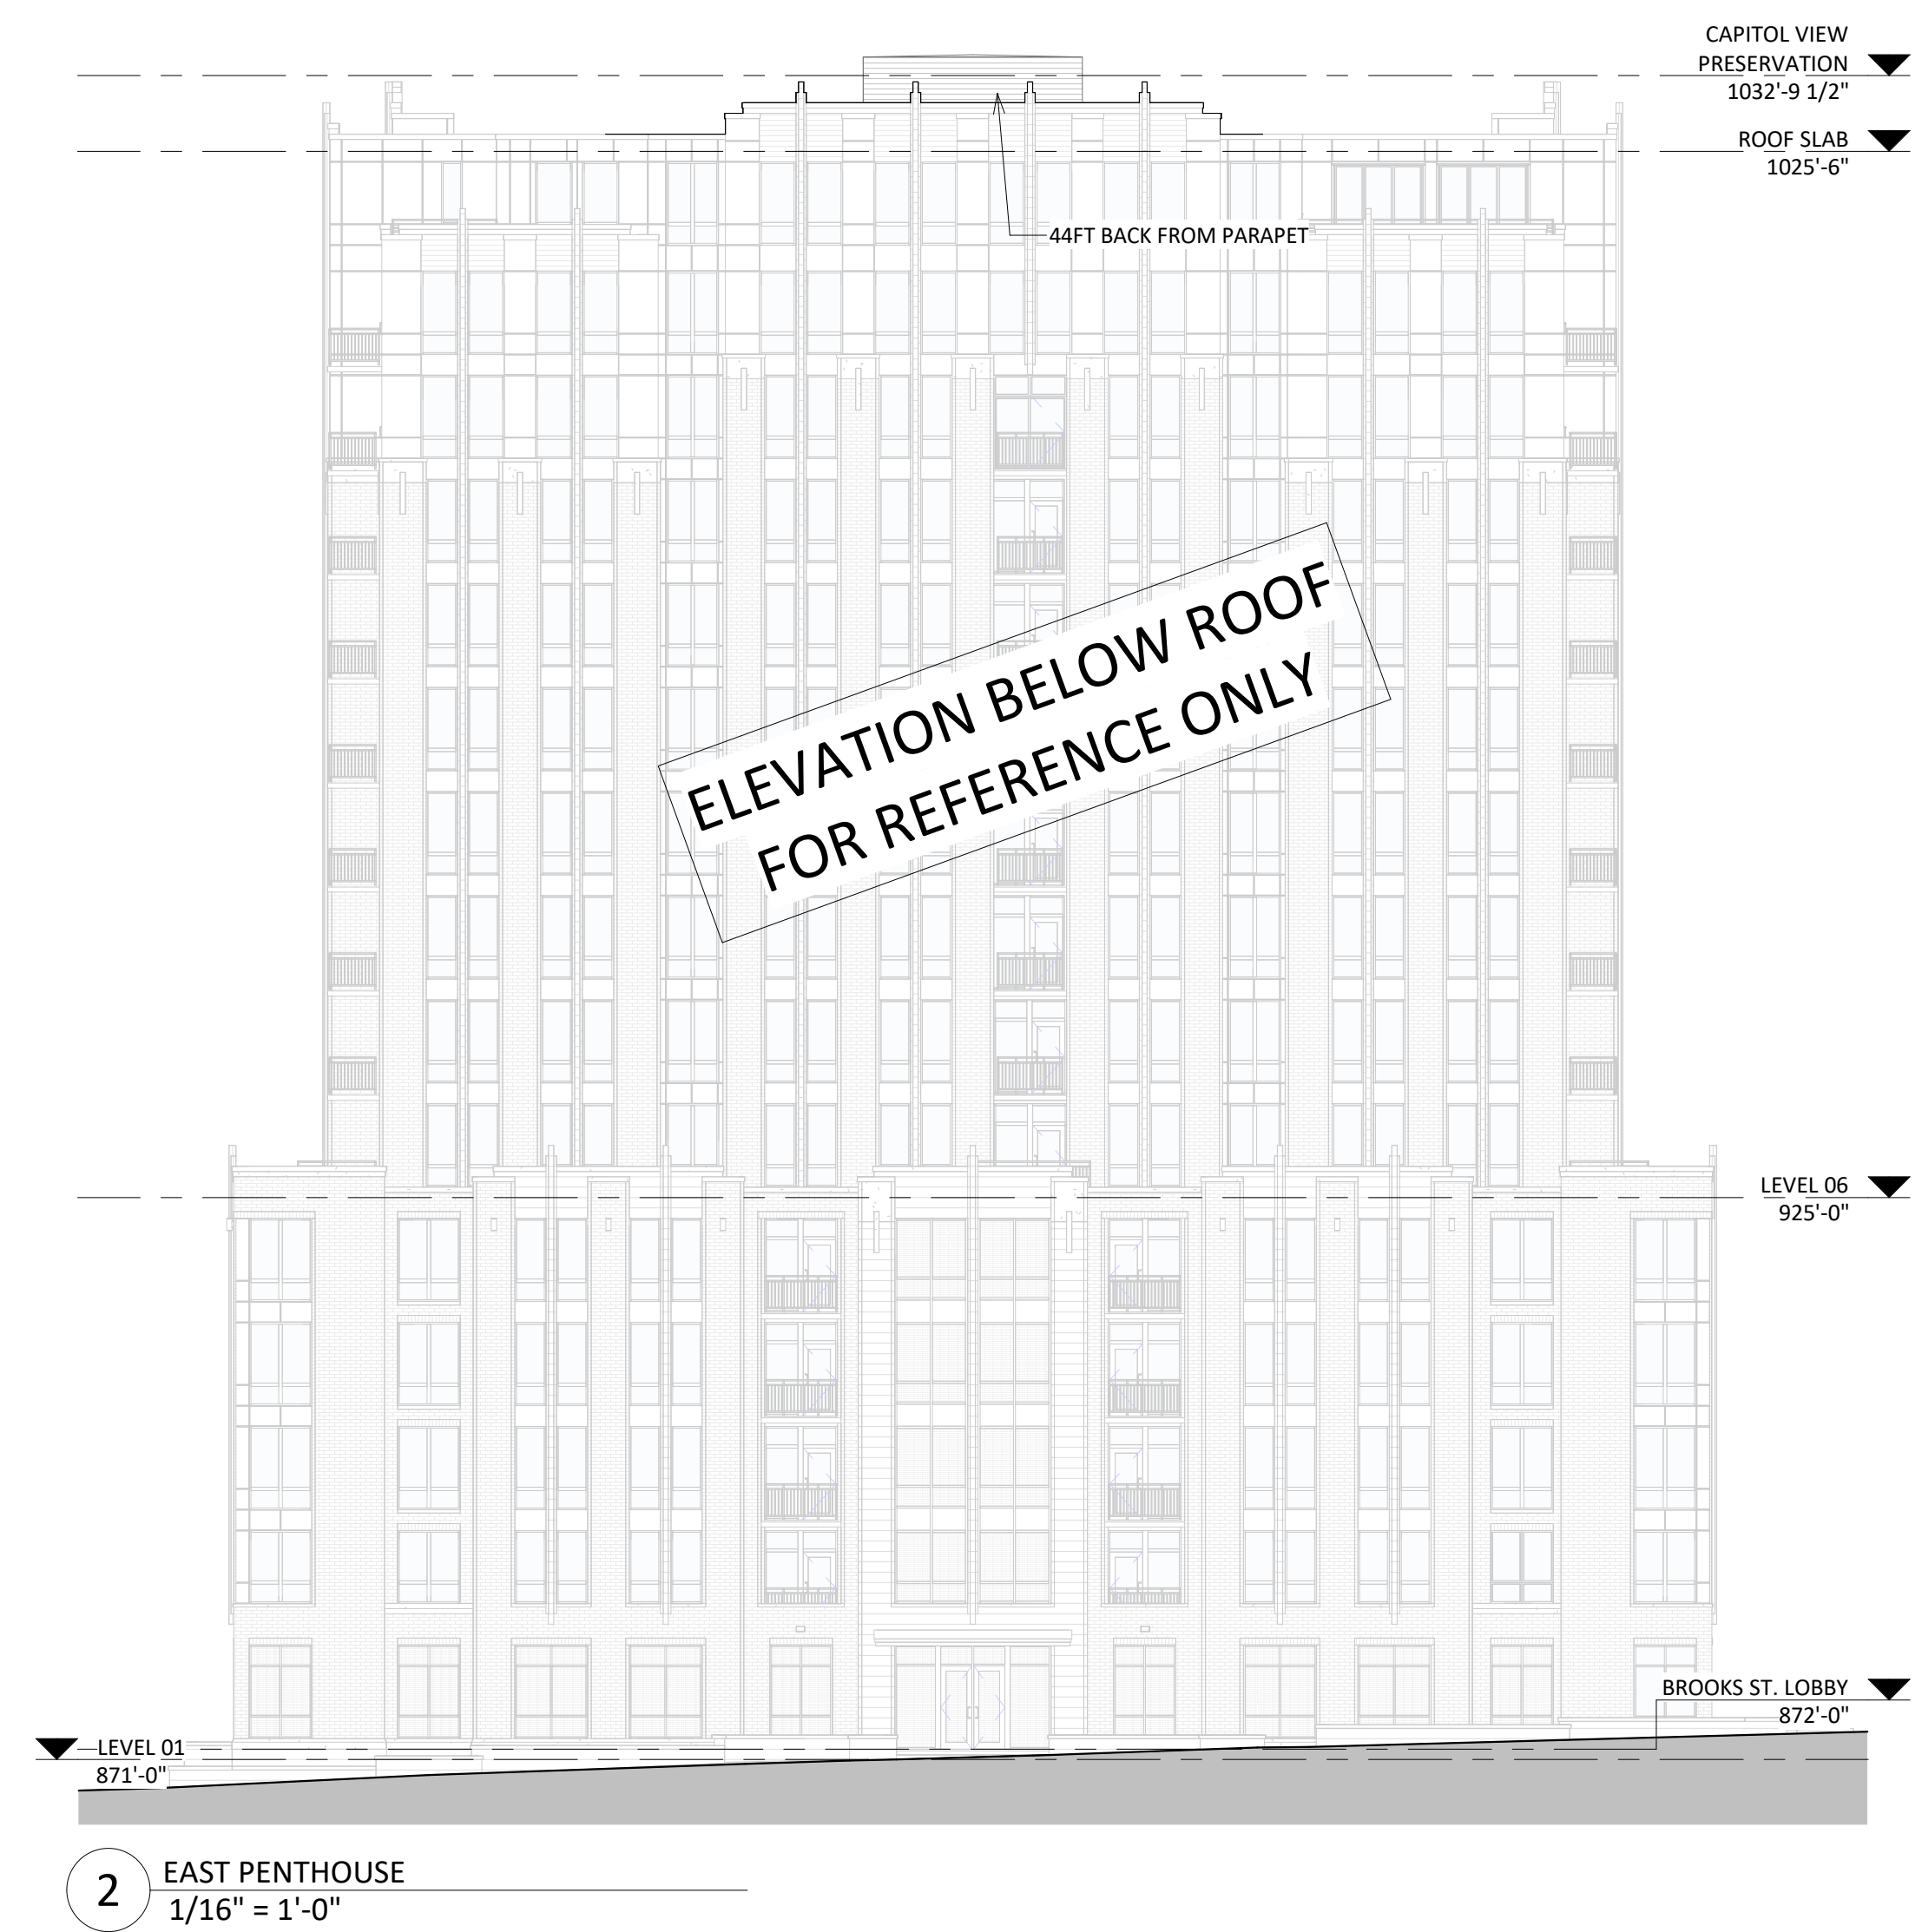


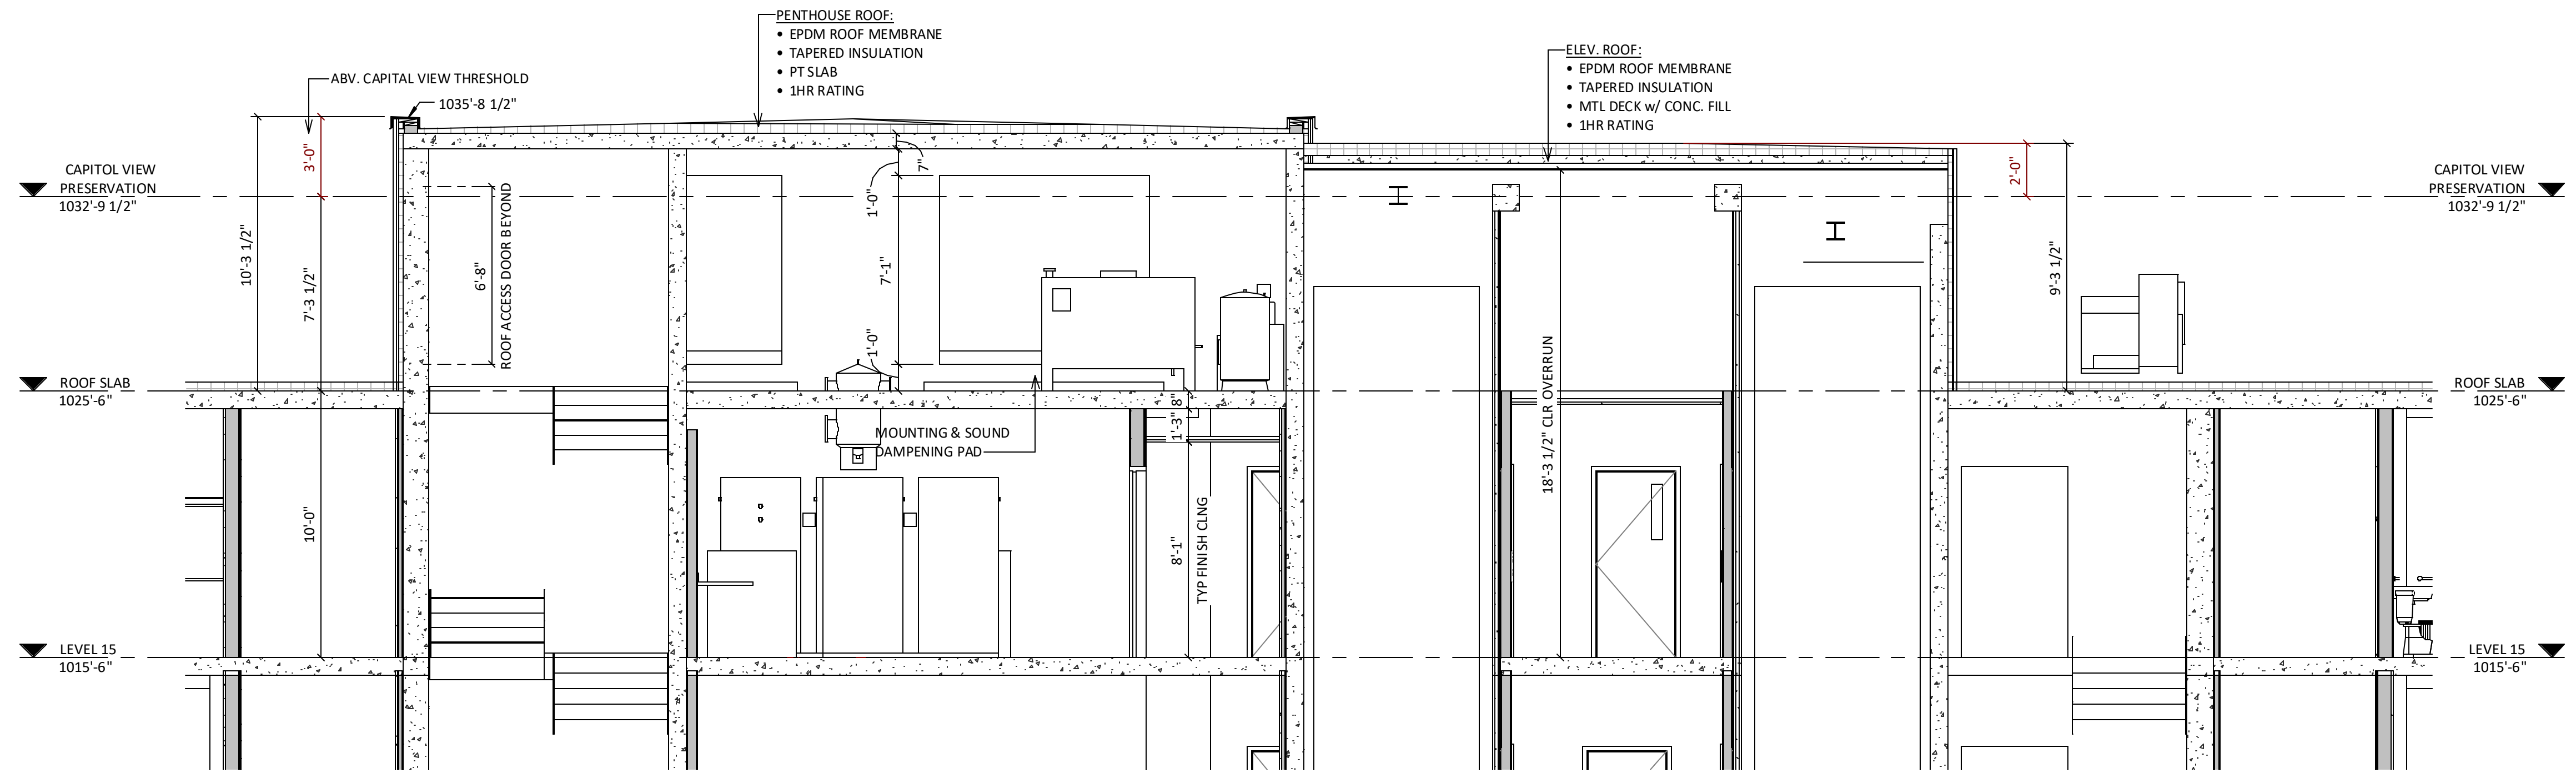


1 PENTHOUSE E/W
1/4" = 1'-0"

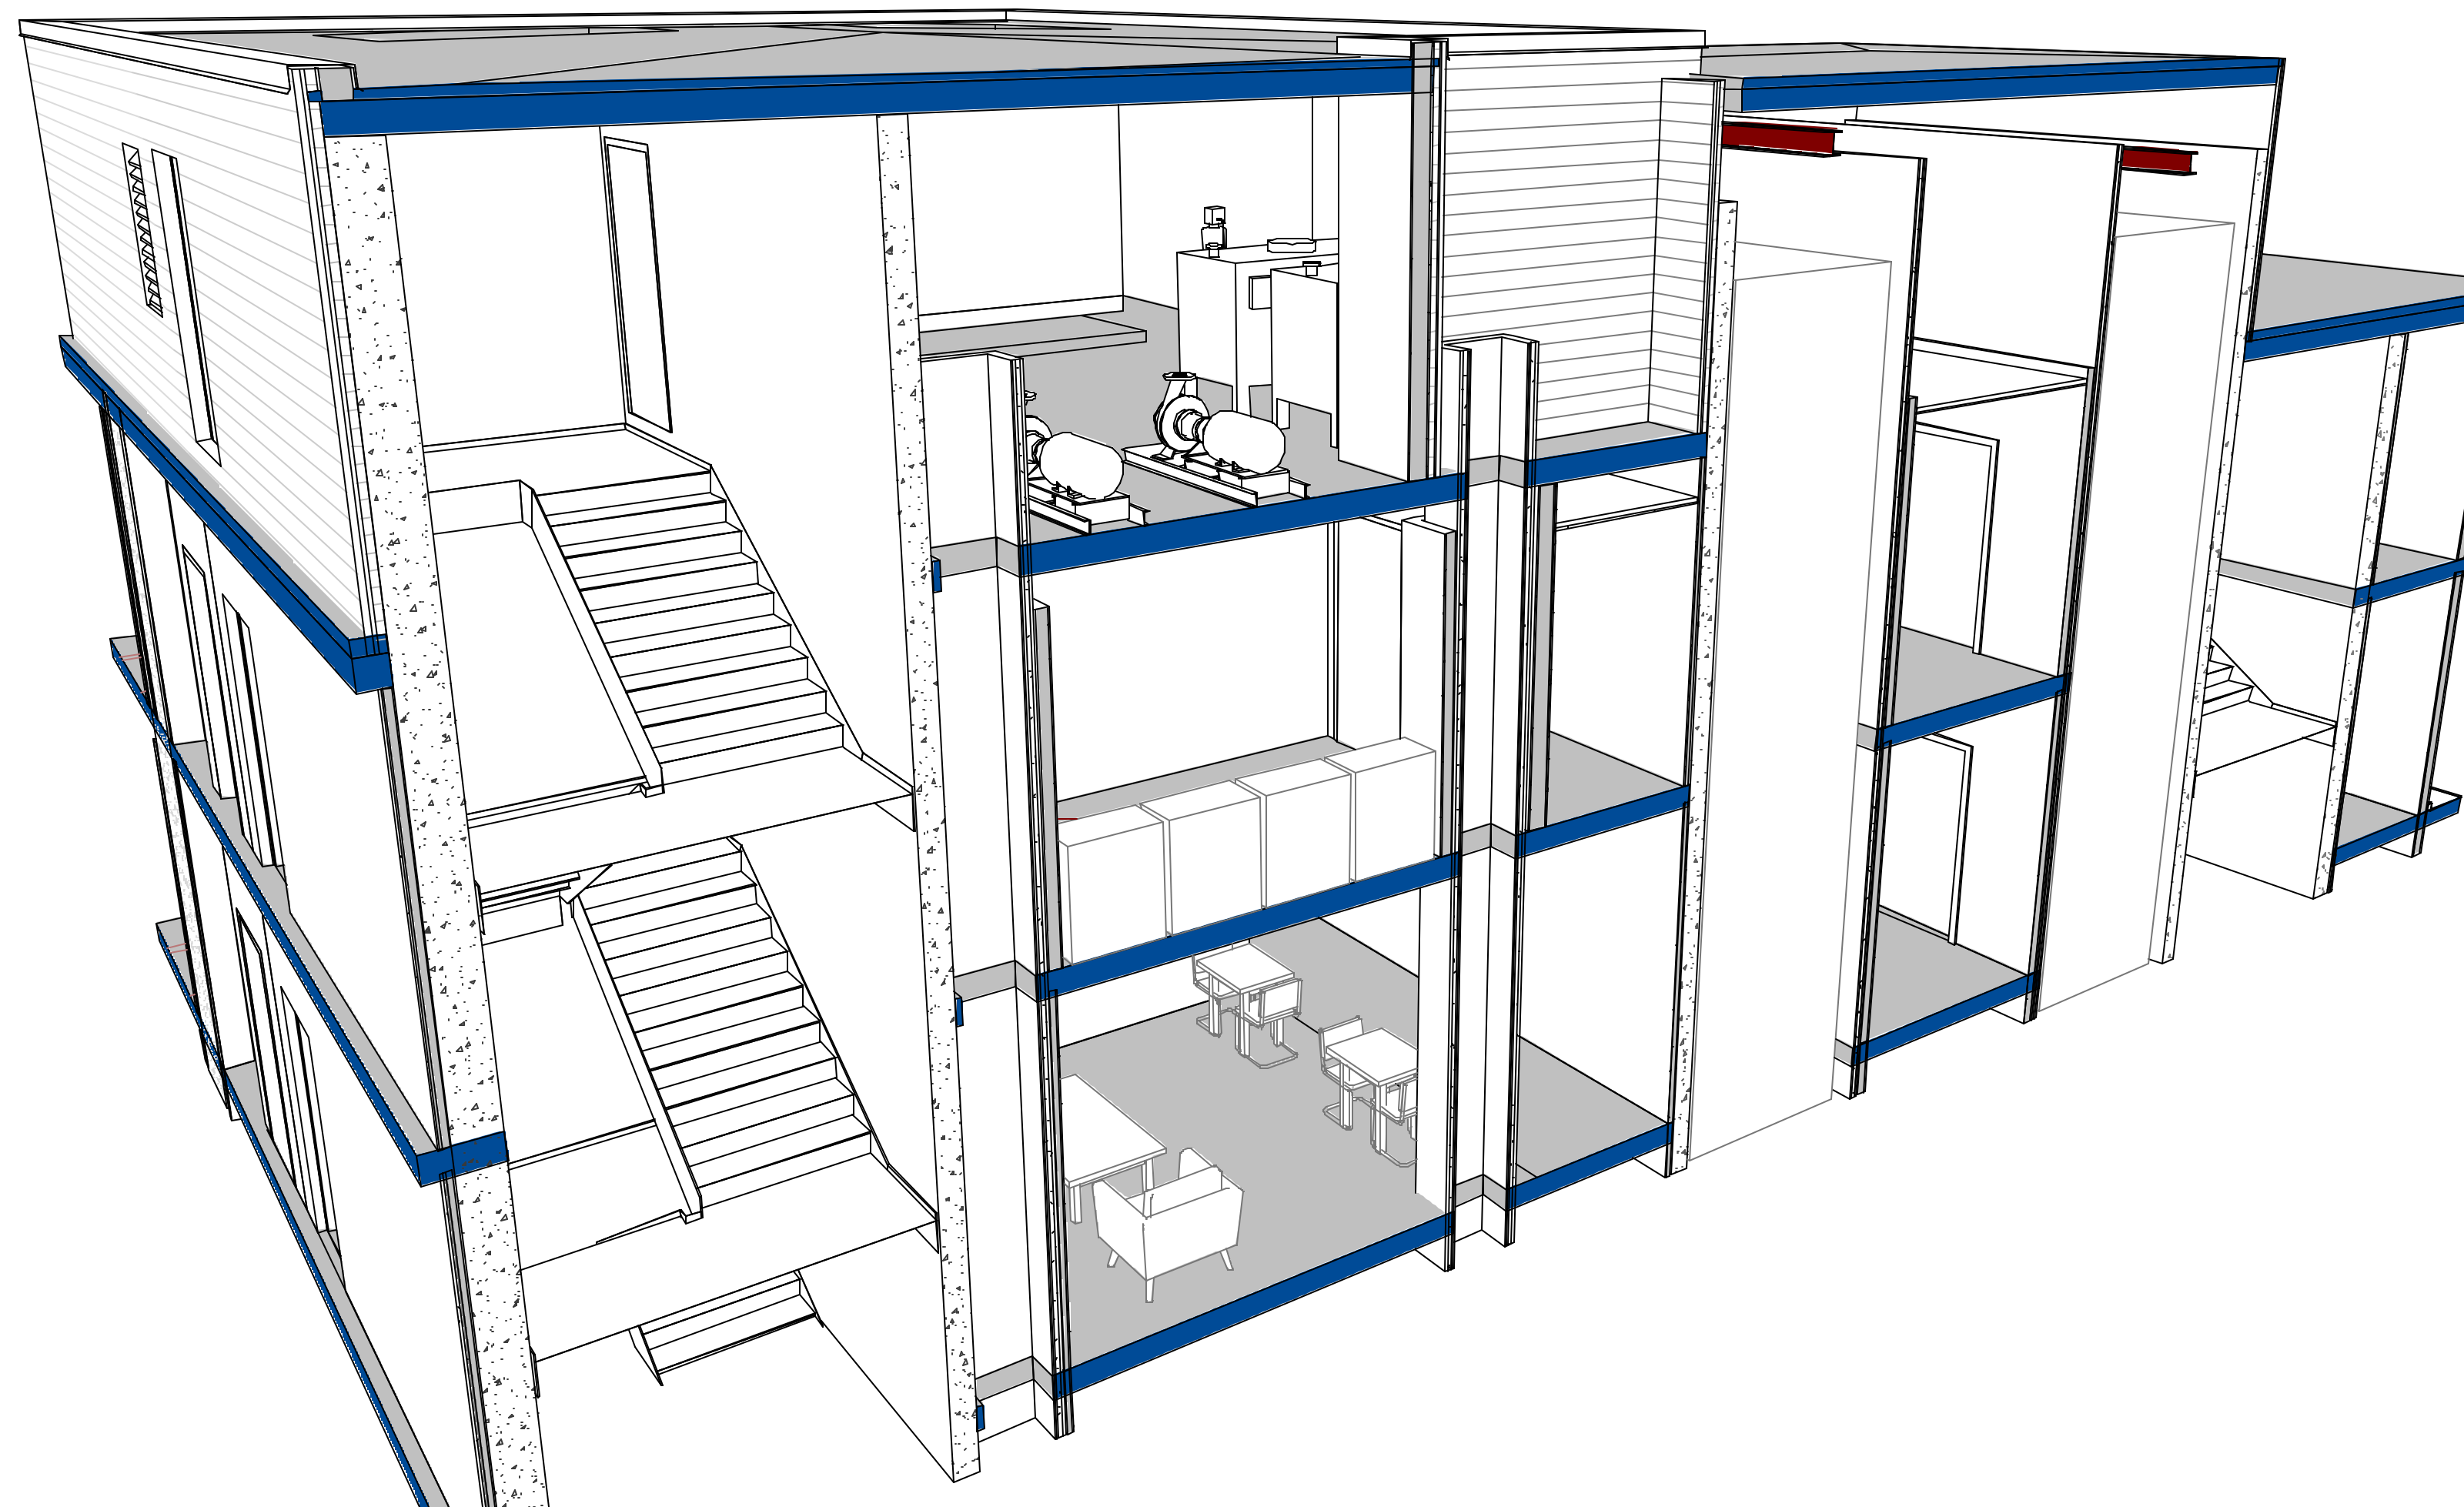


3 MECHANICAL PENTHOUSE - END VIEW

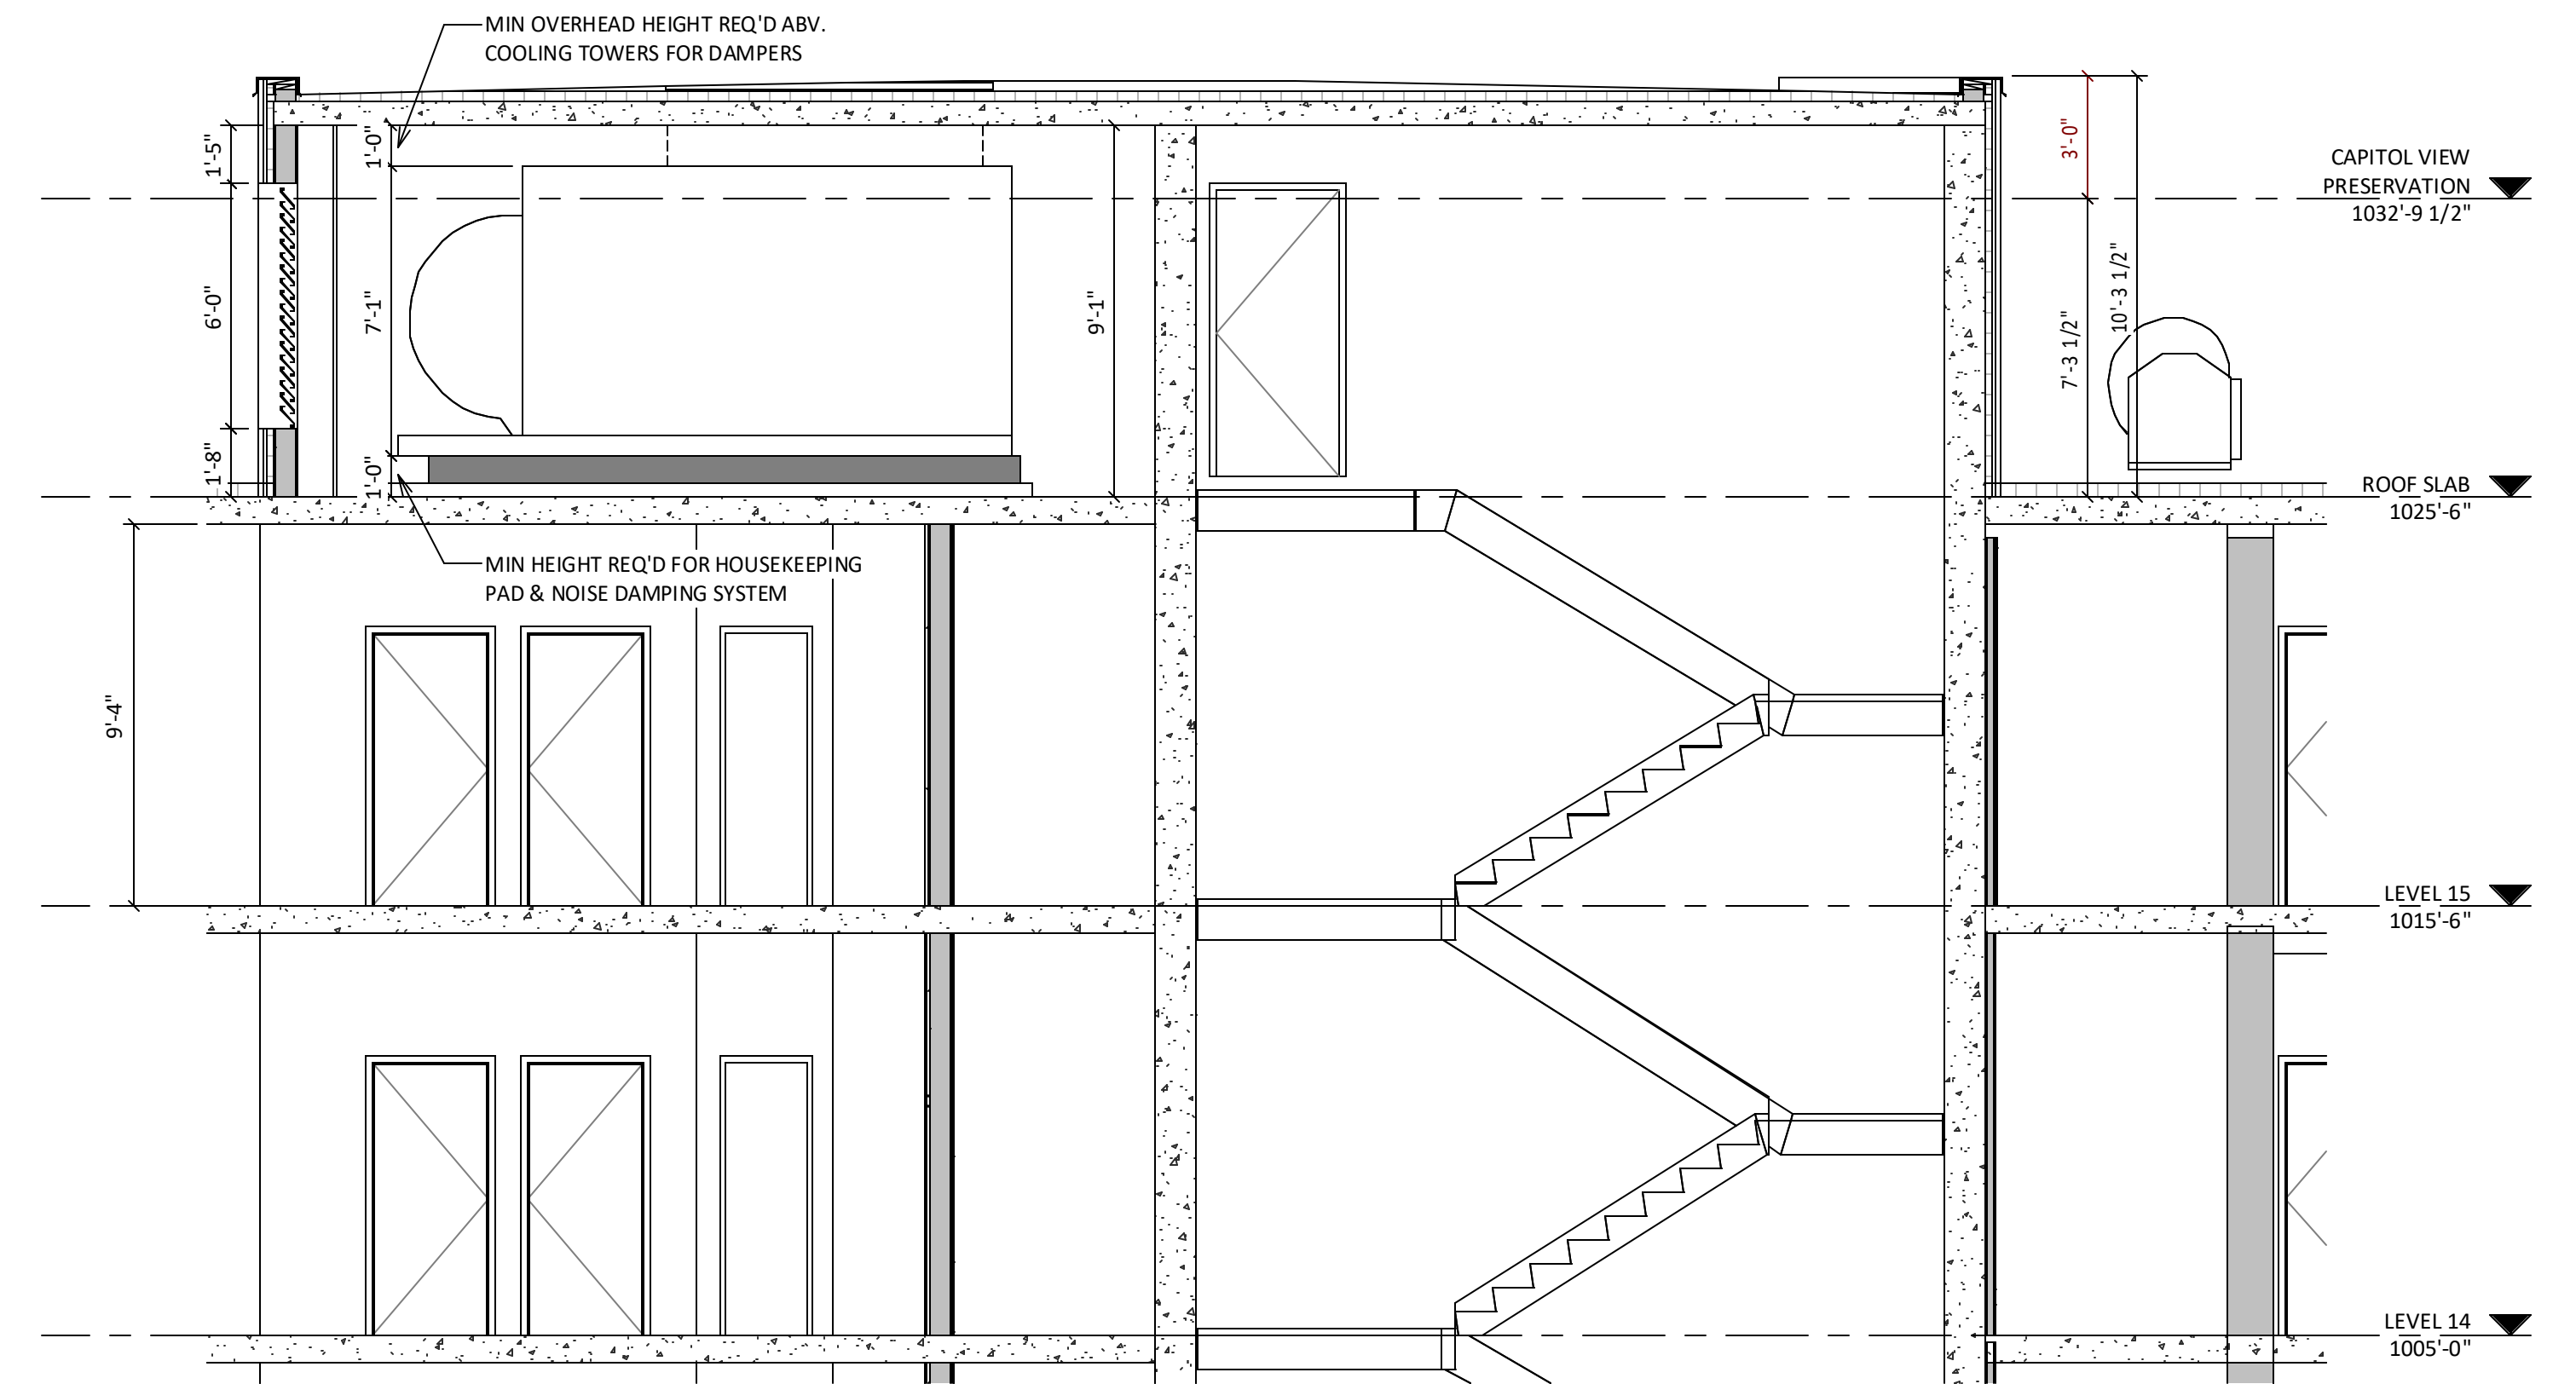

2 PENTHOUSE ROOF ACCESS
1/4" = 1'-0"

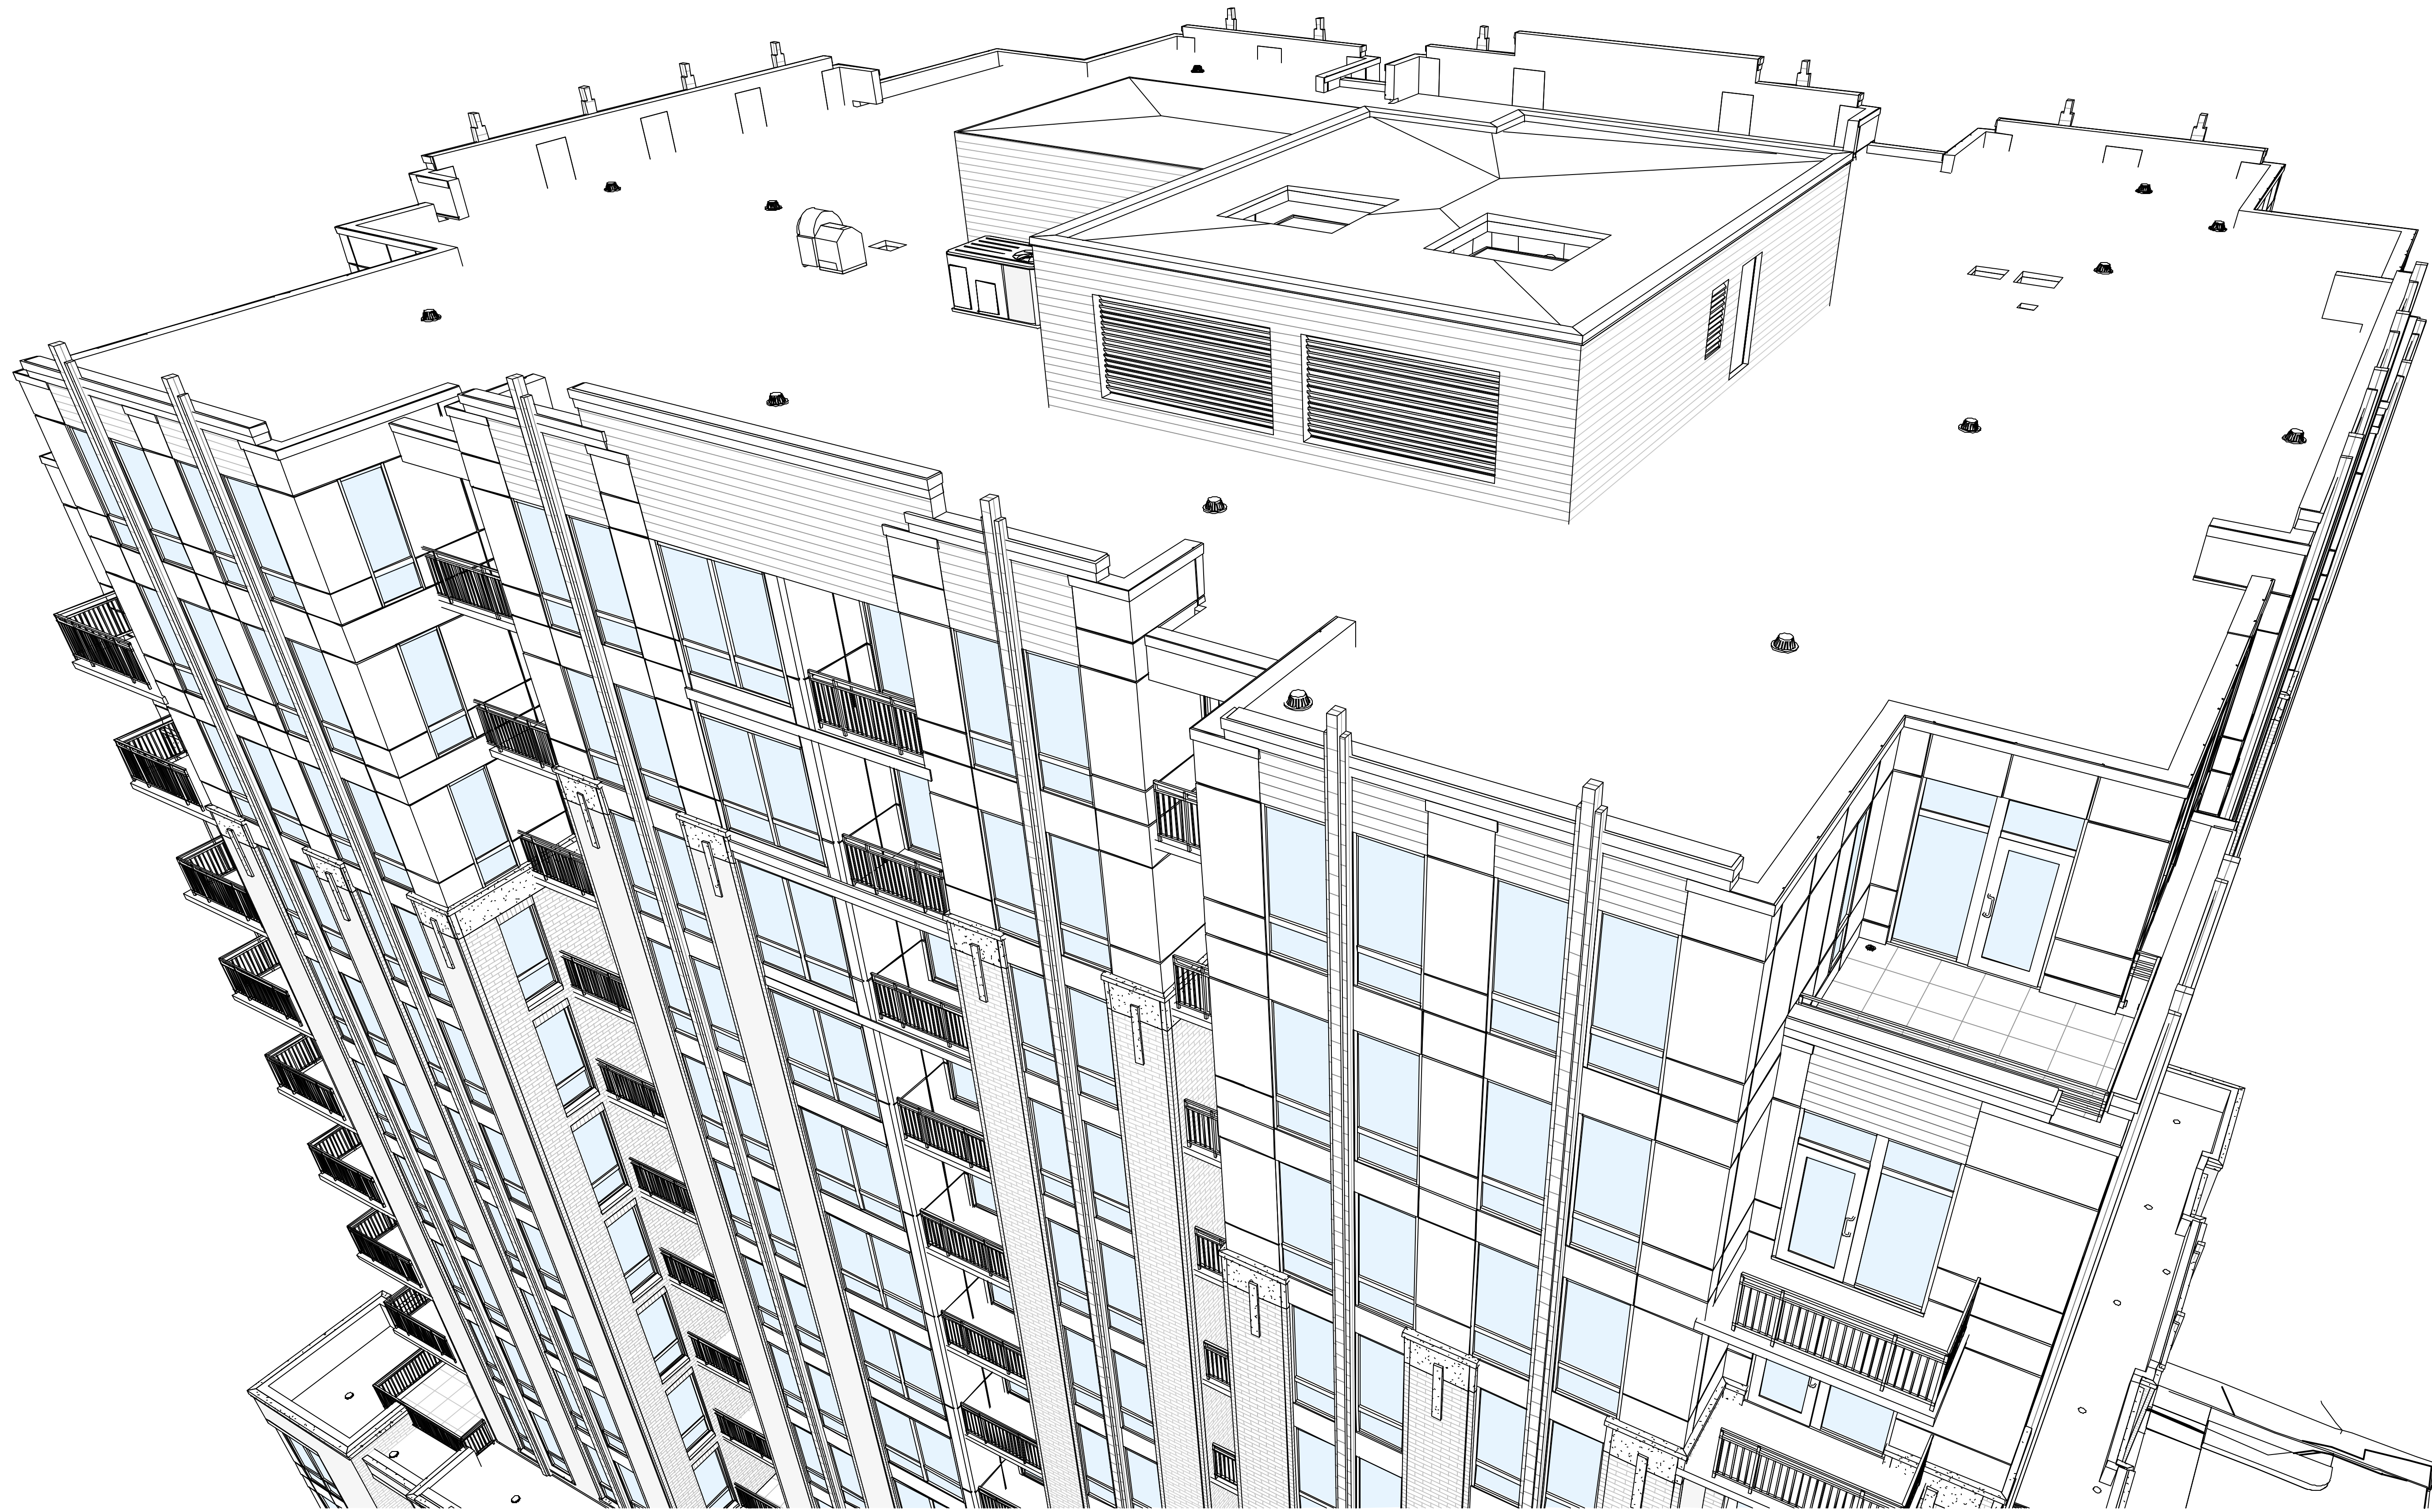

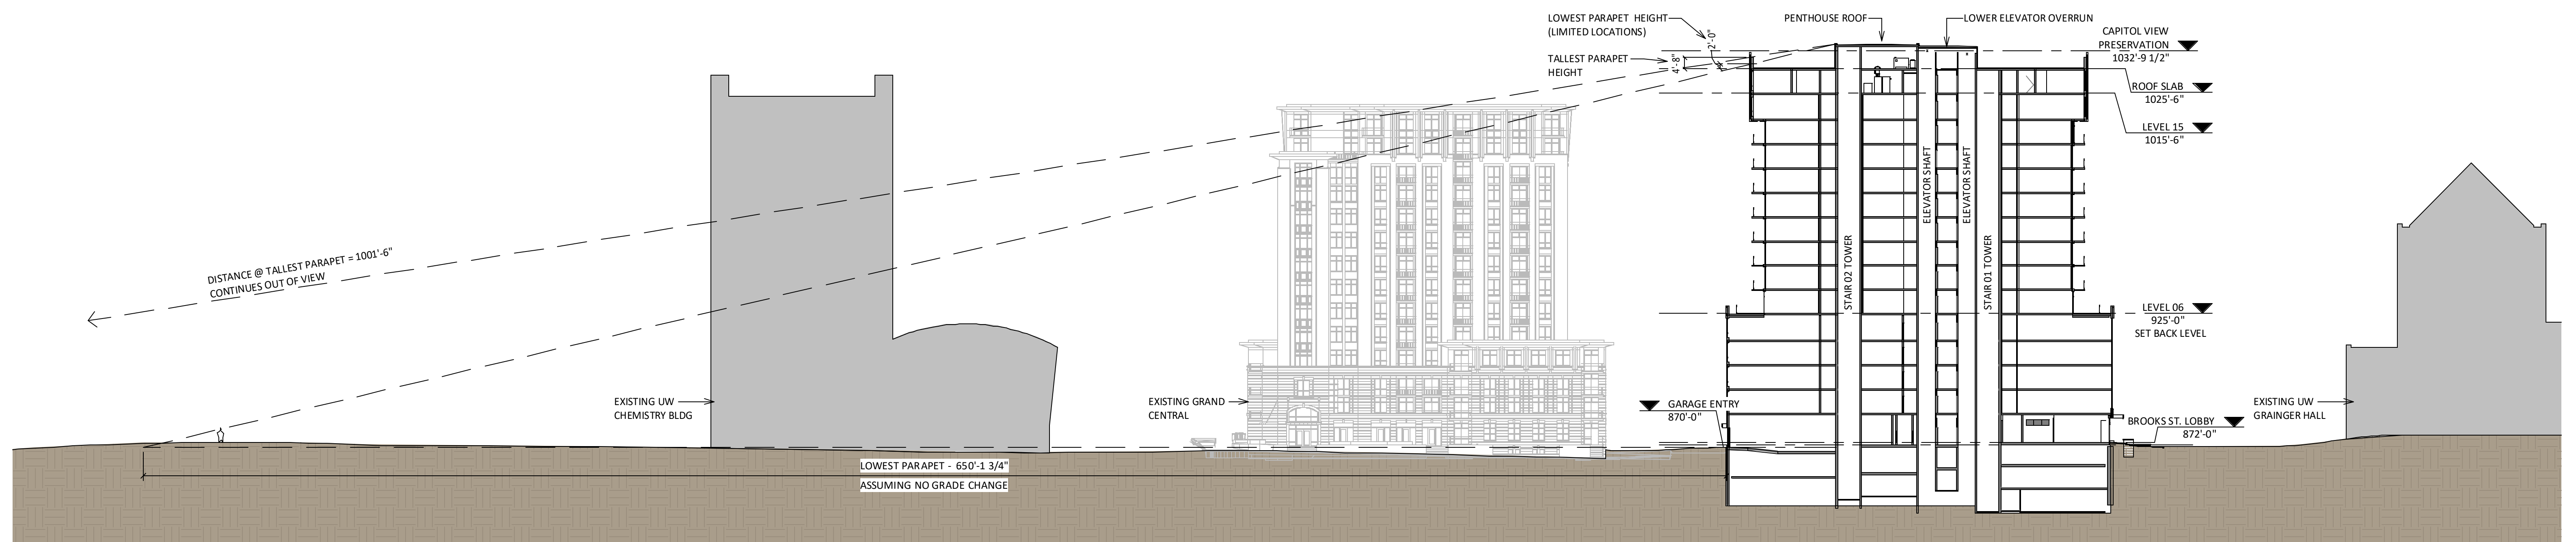


1 VISIBLE PENTHOUSE - GROUND LEVEL
 1/32" = 1'-0"



GROUND LEVEL VIEW AT INTERSECTION OF W JOHNSON ST AND N ORCHARD ST



100 FT VIEW ABOVE UW'S DEPARTMENT OF COMPUTER SCIENCES BUILDING

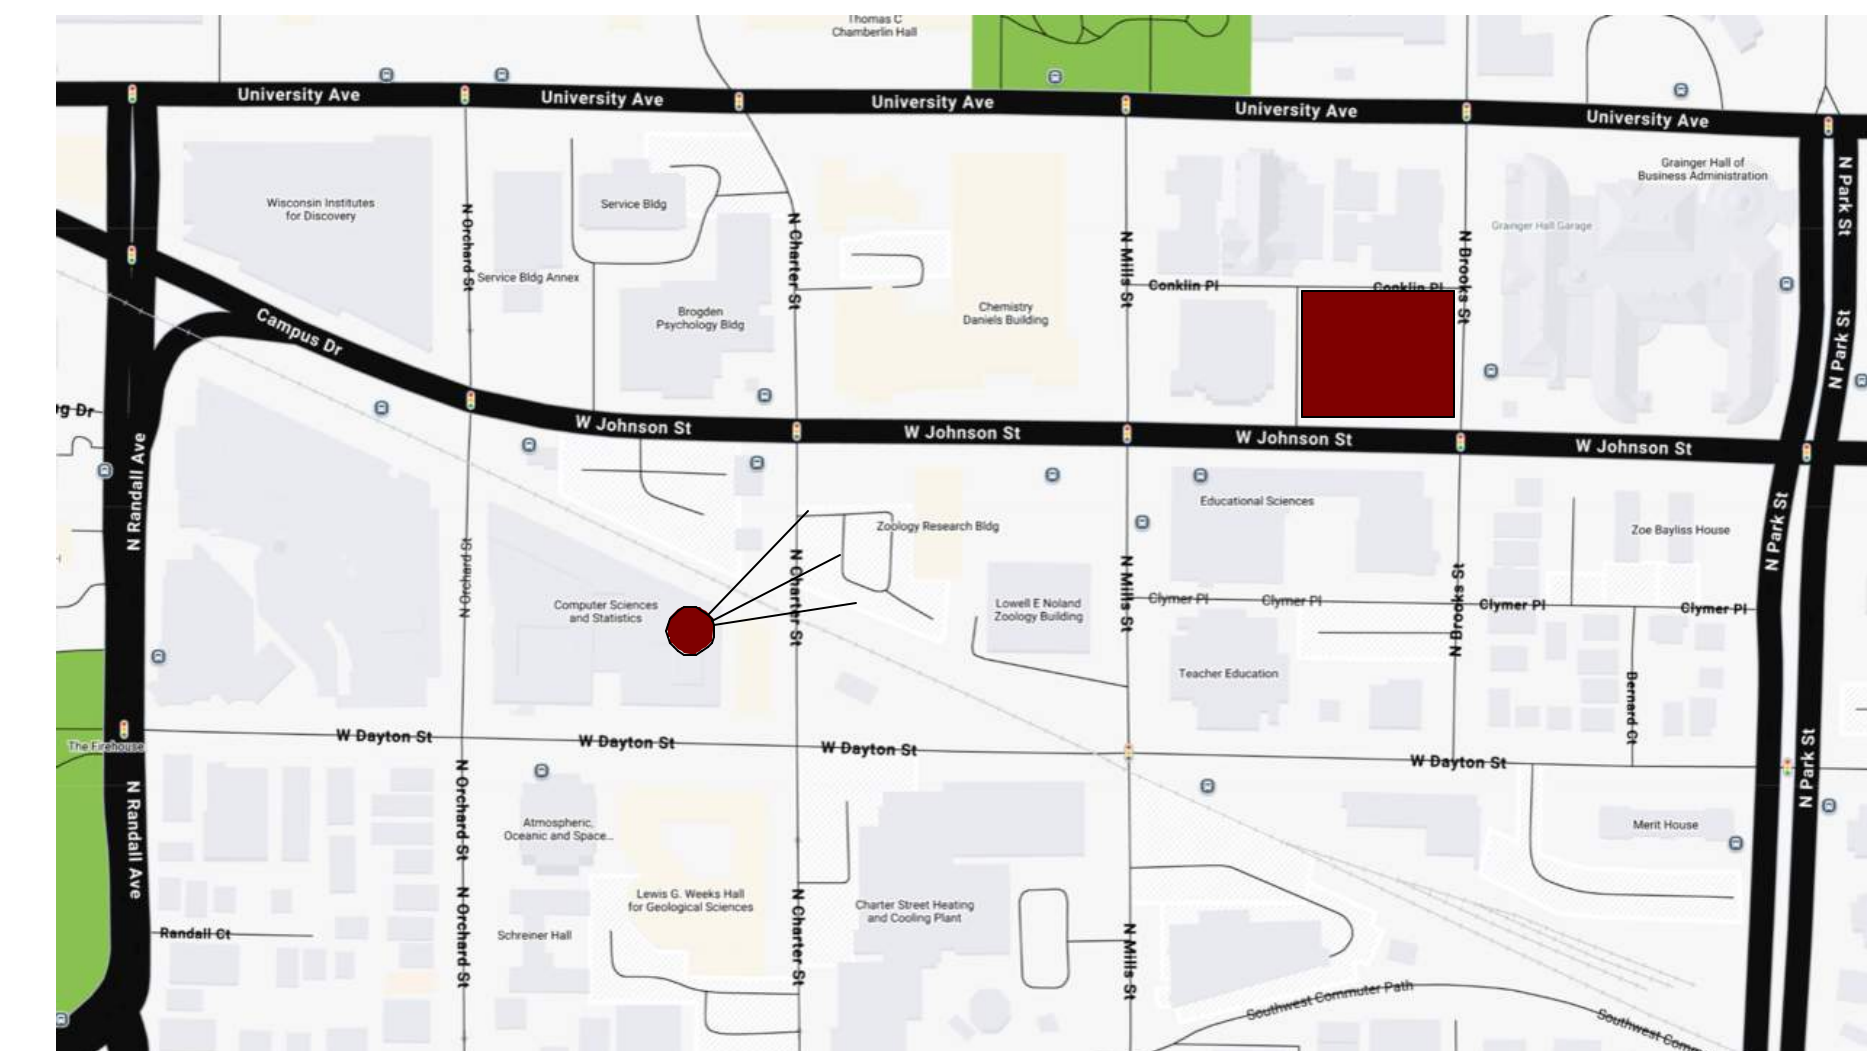



100 FT VIEW ABOVE UW'S DEPARTMENT OF COMPUTER SCIENCES BUILDING