

SCALE 1/4" = 1'-0"




Contract Administrator: **SEVERN ENGINEERING**  
6944 SKIMMOLE CENTRE CT. MADISON WI 53711  
PHONE: (608) 270-0003 FAX: (608) 270-0004


**SEVERN ENGINEERING**  
Structural Engineering • Building Design • Contract Administration

**NORTH ELEVATION**

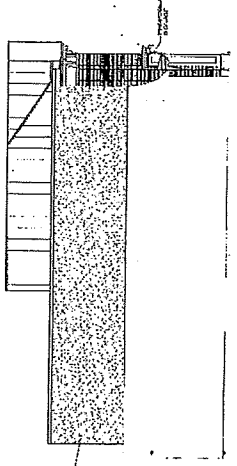


SCALE 1/4" = 0'  
0' 3' 0" 5' 20" 10'

**EAST ELEVATION**

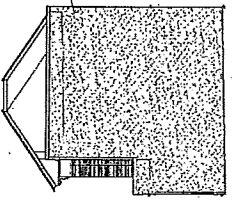


SCALE 1/4" = 0'  
0' 5' 0" 5' 20' 40'

**SOUTH ELEVATION**

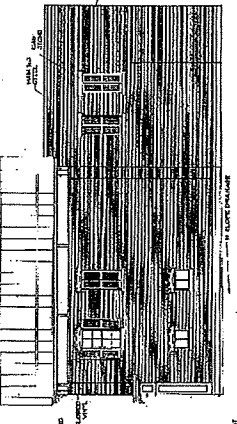


SCALE 1/4" = 0'  
0' 5' 10" 5' 20' 40'


**WEST ELEVATION**

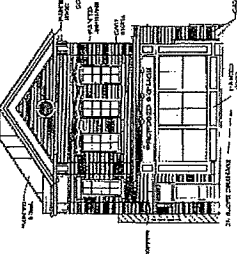


SCALE 1/4" = 0'  
0' 5' 10" 5' 20' 40'

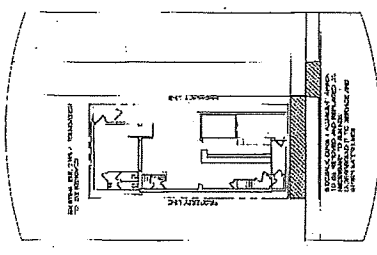

**DEMOLITION PLAN**

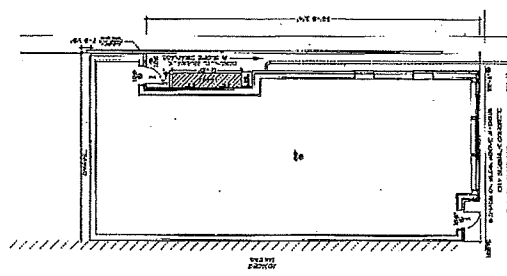

**DRAINAGE PLAN**

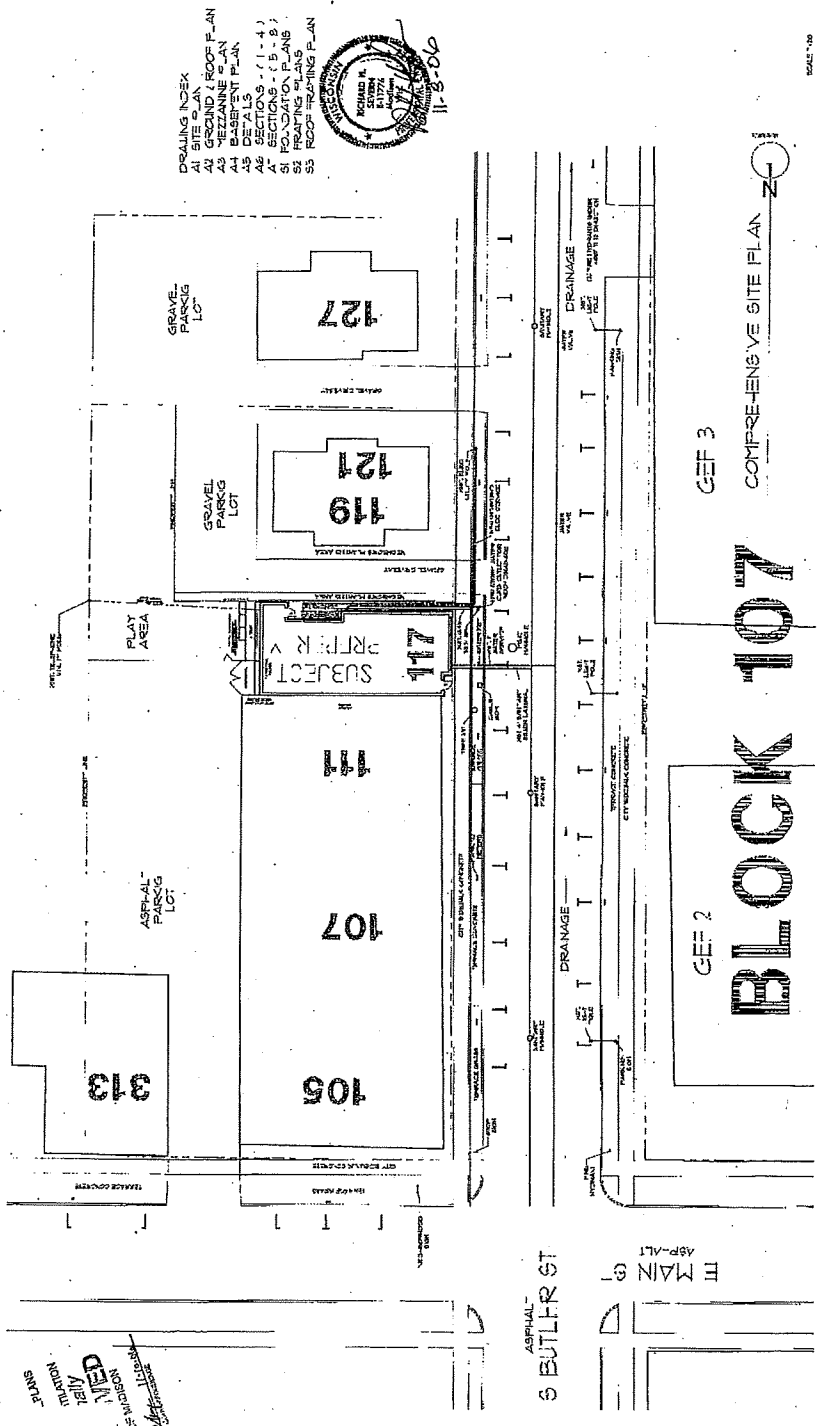

# BLOCK 107

GEF 3

GEF 2

**COMPREHENSIVE SITE PLAN**












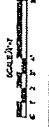

ROOF PLAN / MECHANICAL FOOTINGS

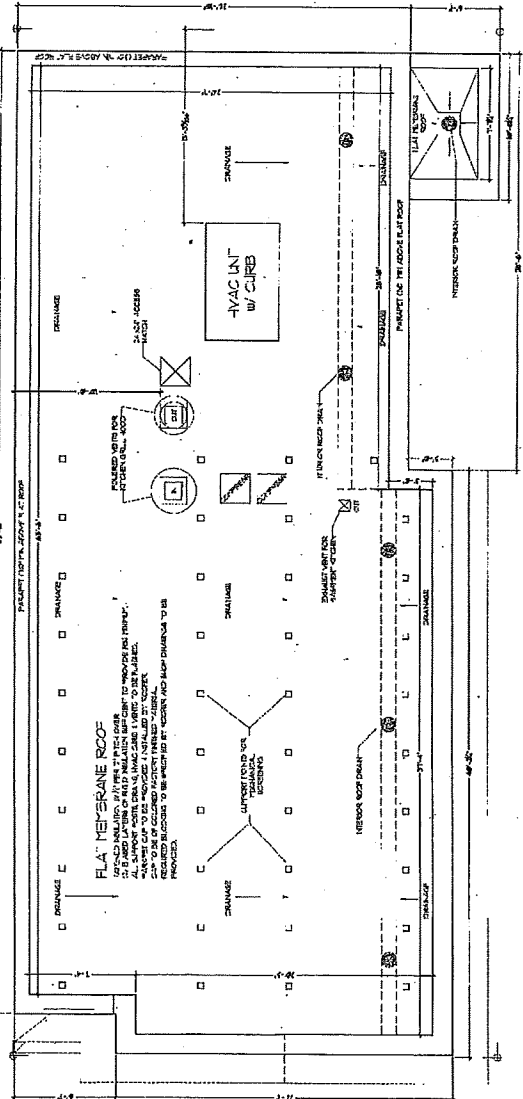


GROUND FLOOR PLAN

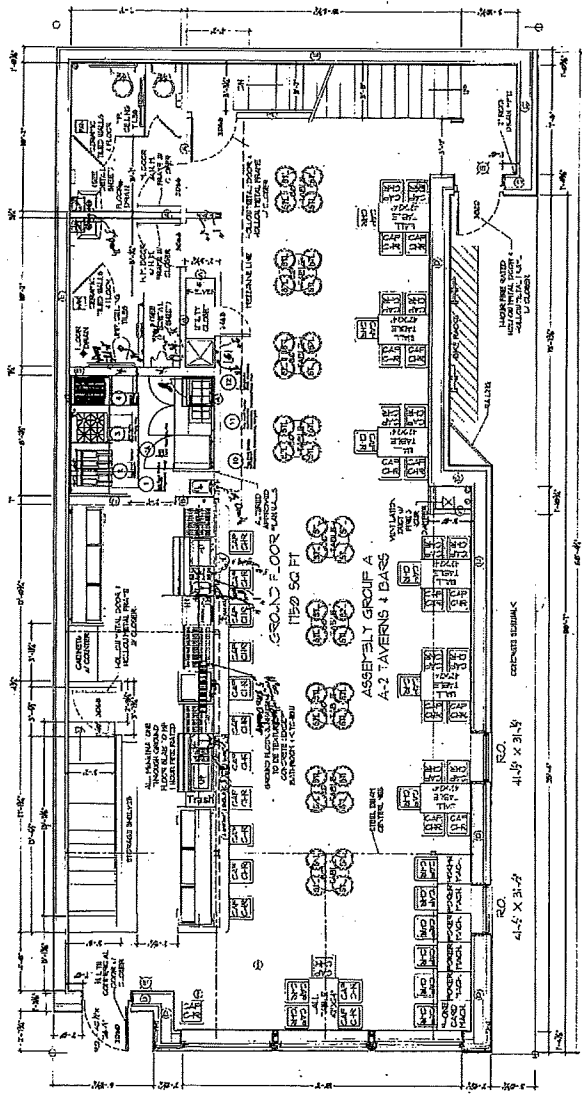




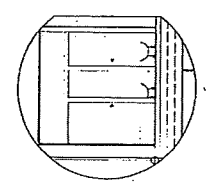



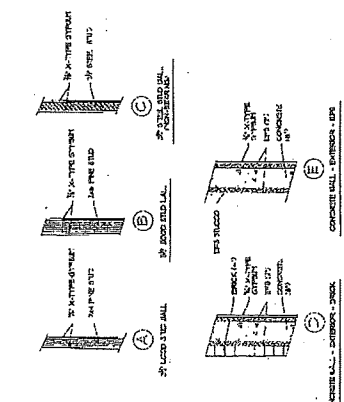

TYPICAL LALLS


SCALE 1/4" = 1'

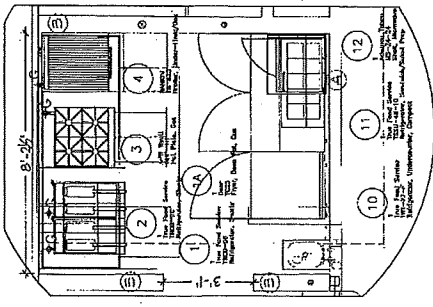

KITCHEN DETAIL


SCALE 1/4" = 1'


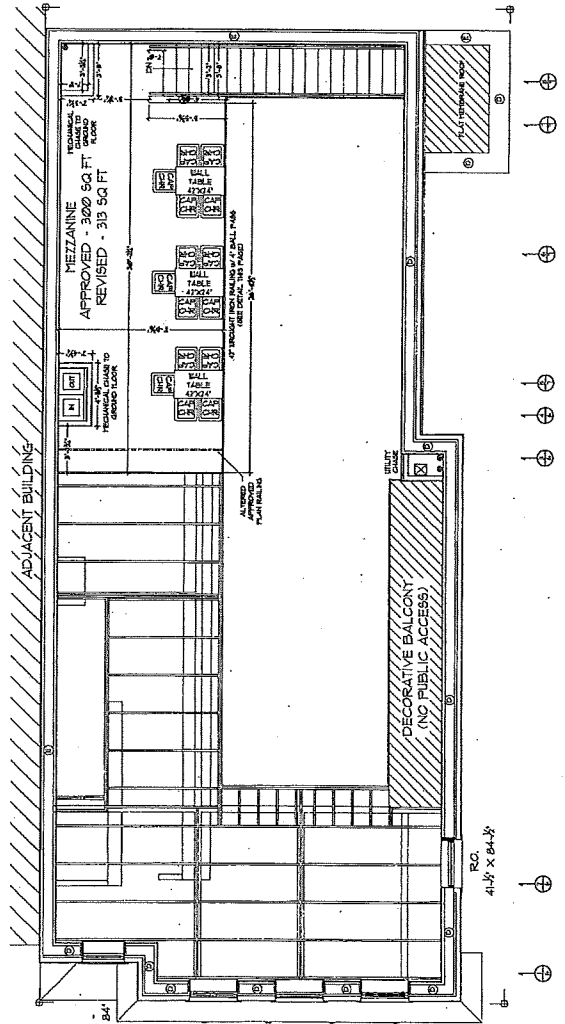


**MEZZANINE LEVEL PLAN**


ALTERED APPROVED PLAN WALLS  

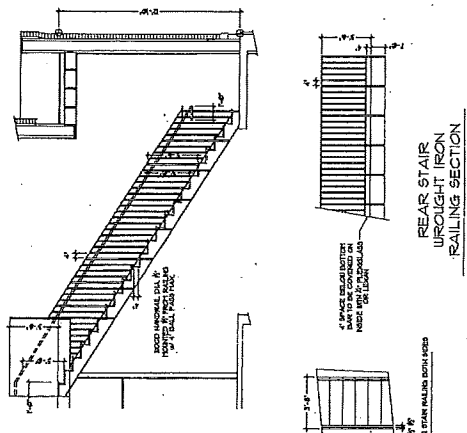


**REAR STAIR SECTION**

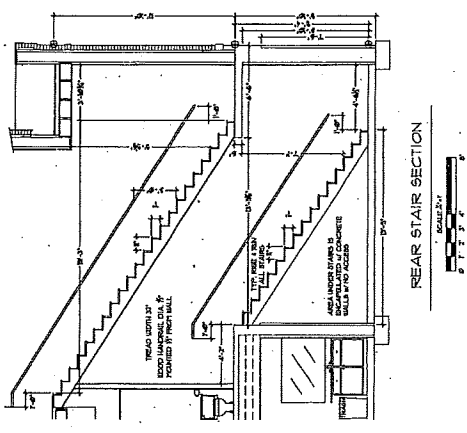

**FRONT STAIR SECTION**

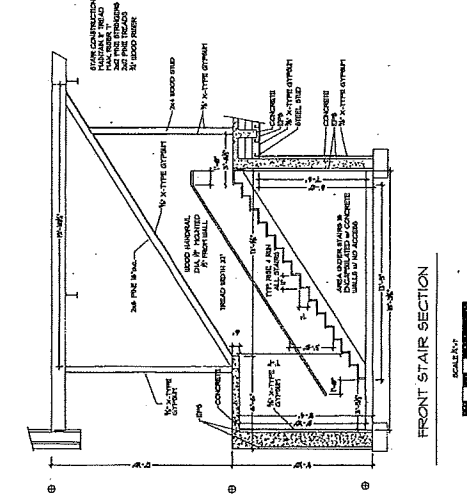


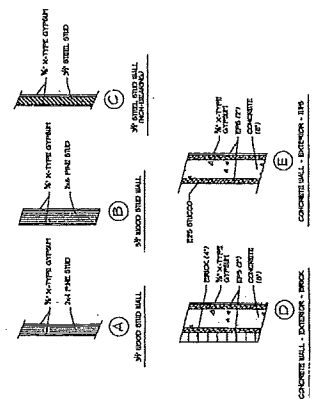

**TYPICAL WALLS**



DATE: 1/2/06  
 PROJECT NO. 03033  
 SHEET NUMBER  

THE BAYOU  
 117 SOUTH BUTLER ST  
 MADISON - WISCONSIN

DETAILS



Project Design and Management - Contract Administration  
 5109 FLAMBEAU RD. - MADISON, WI 53705  
 PHONE (608) 733-1731 - FAX (608) 733-6502


SEVERN ENGINEERING  
 Structural Engineering • Building Design  
 6944 SEMINOLE CENTRE CT MADISON WI 53711  
 PHONE (608) 270-0083 • FAX (608) 270-0084

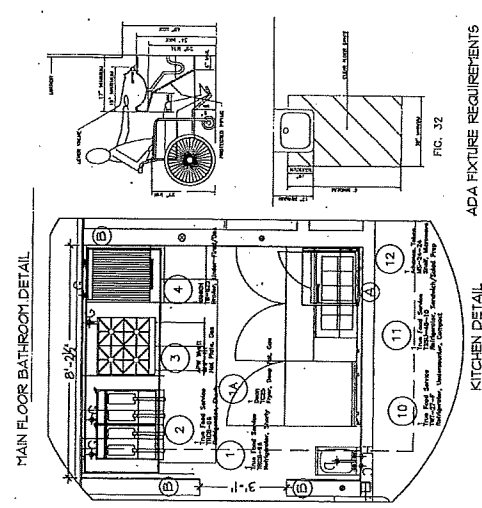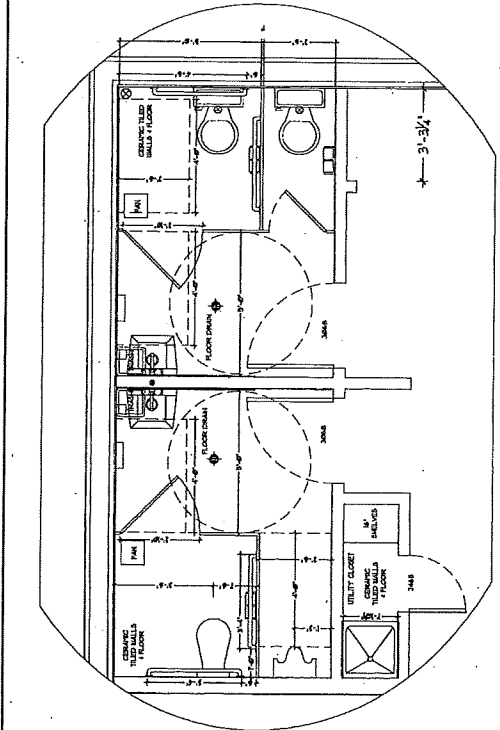

**NOTES**

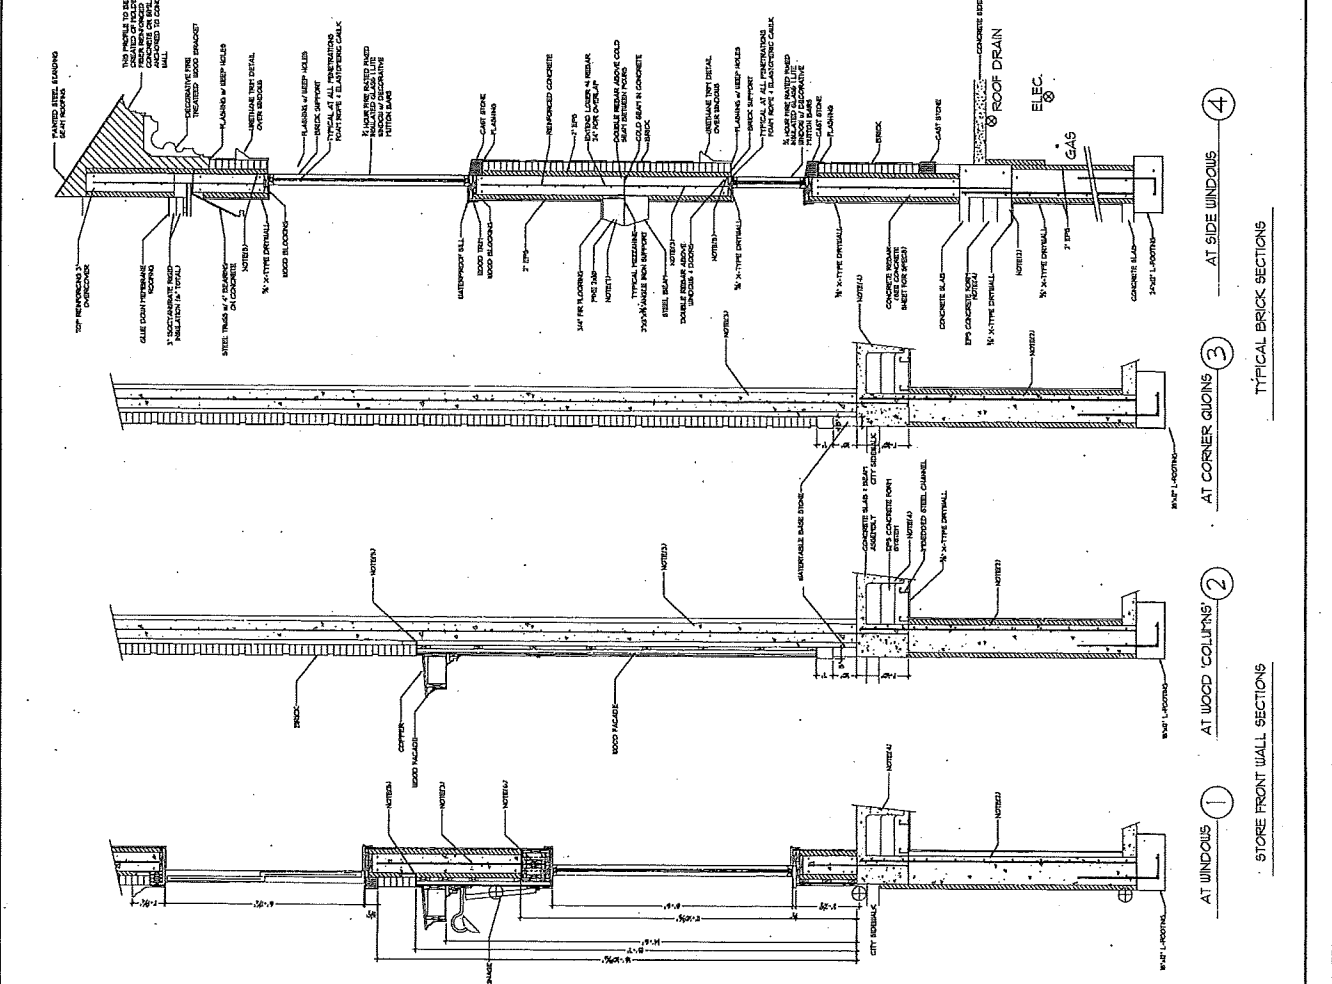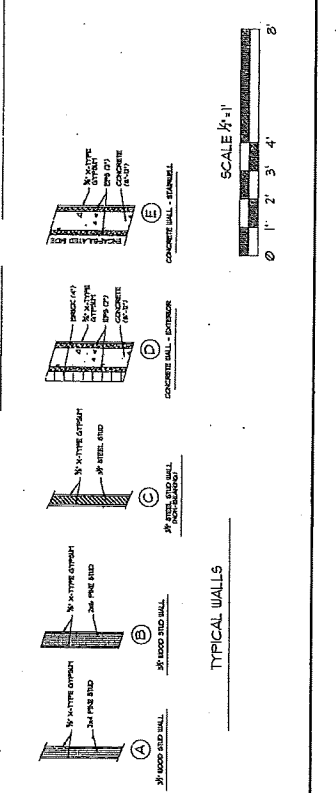


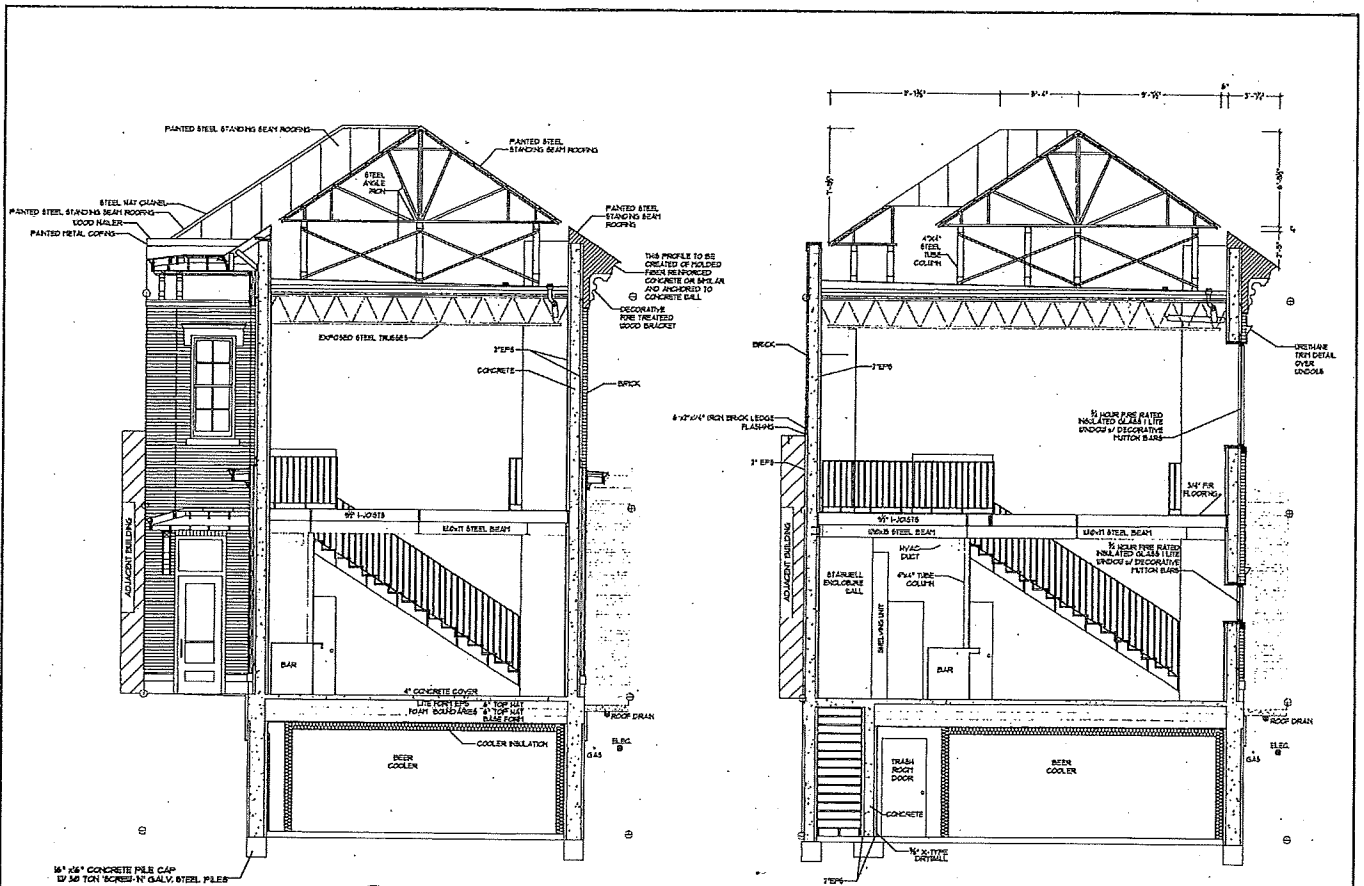


1

2



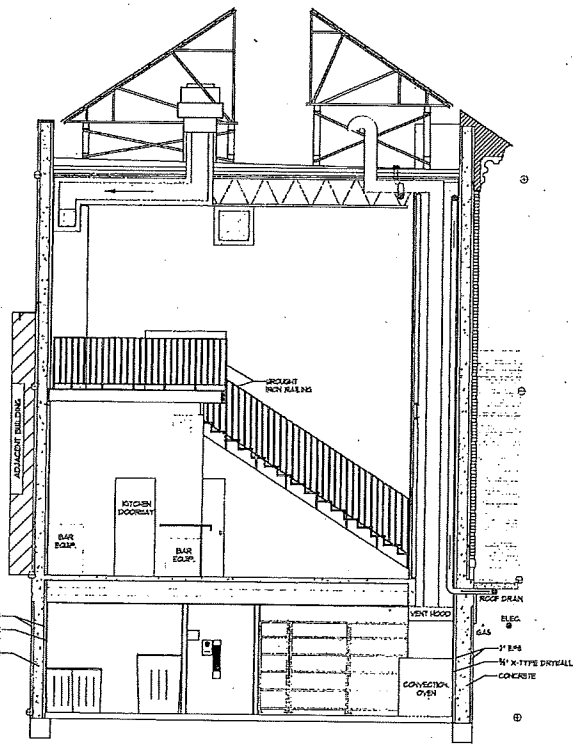

3

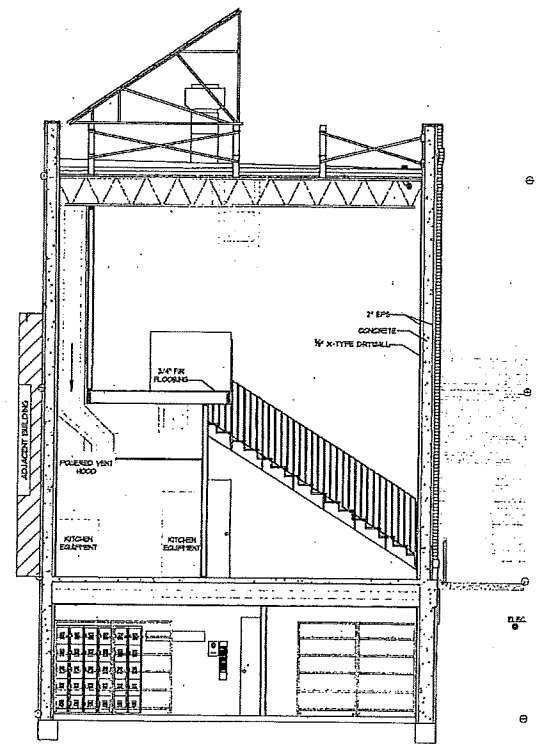

4

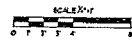


<b>A6</b>	DATE	1/10/2018

**SECTIONS - ( 1 - 4 )**  
**THE BAYOU**  
 MADISON - WISCONSIN


**ICON, LLC**  
 Project Design and Management - Contract Administration  
 5101 FLAMBEAU RD - MADISON, WI 53705  
 PHONE (608) 233-1131 - FAX (608) 233-6300

**SEVERN ENGINEERING**  
 Structural Engineering • Building Design • Contract Administration  
 5944 SEMINOLE CENTRE CT MADISON WI 53711  
 PHONE (608) 270-0085 • FAX (608) 270-0084


© THIS DRAWING AND DESIGN MADE EXCLUSIVELY FOR THE PARTY NAMED IN THE TITLE BLOCK. IT REMAINS THE PROPERTY OF ICON, LLC AND MAY NOT BE REPRODUCED IN WHOLE OR PART BY ANY METHOD WITHOUT PRIOR WRITTEN CONSENT OF ICON, LLC

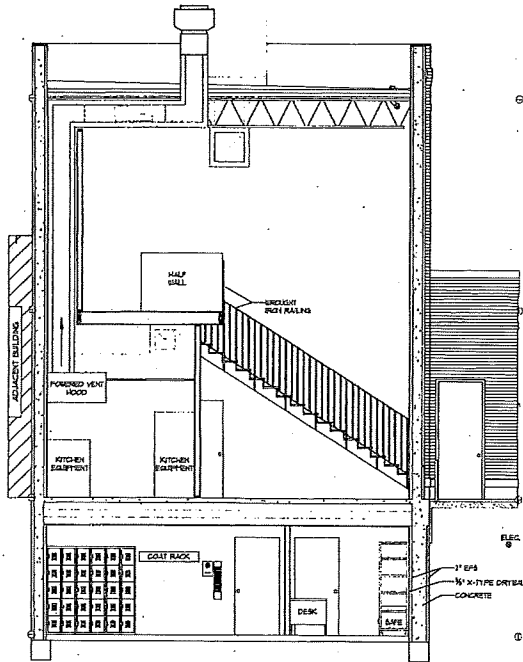


5

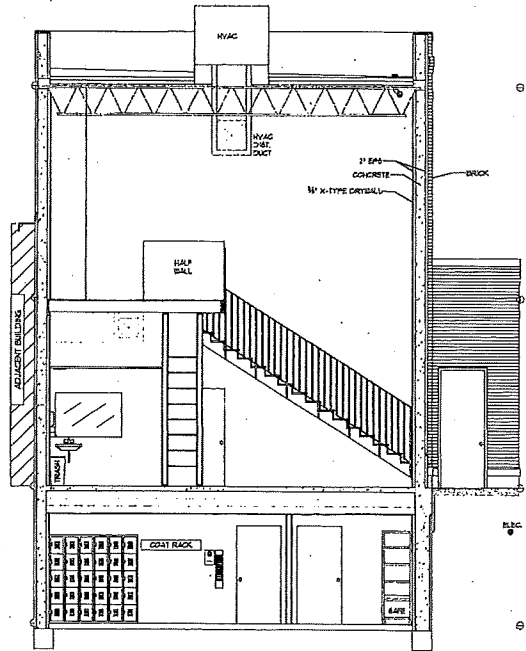


6

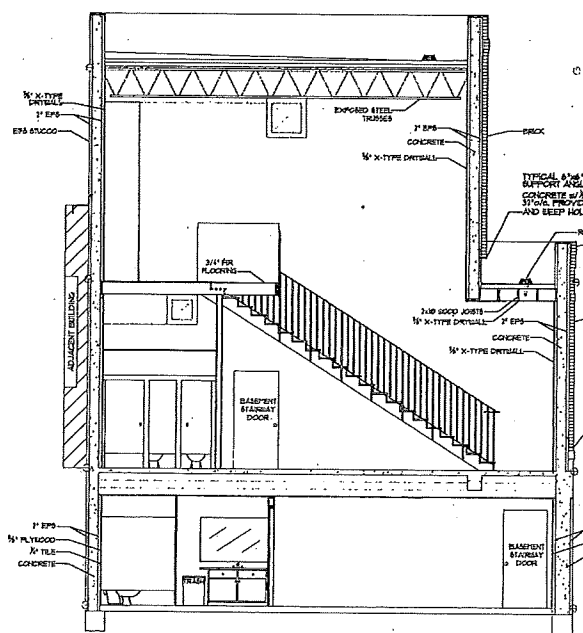

7

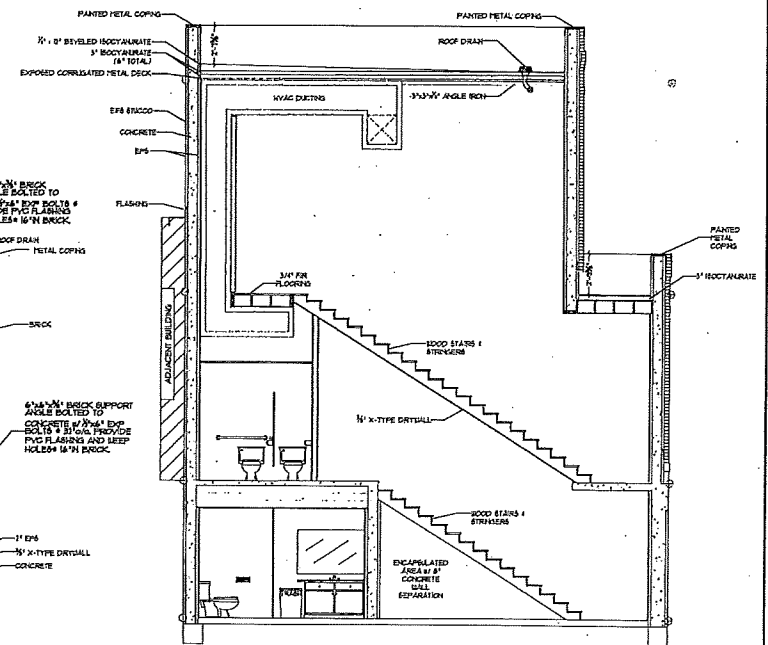

8

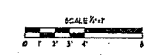

<p><b>A7</b></p>	DATE: 10/20/04

**SECTIONS - ( 5 - 8 )**  
**THE BAYOU**  
 117 SOUTH BUTLER ST  
 MADISON - WISCONSIN

**ICON, LLC**  
 Project Design and Management - Contract Administration  
 5101 FLAMBEAU RD - MADISON, WI 53705  
 PHONE (608) 233-1131 - FAX (608) 233-6300

**SEVERN ENGINEERING**  
 Structural Engineering • Building Design • Contract Administration  
 5944 SEMINOLE CENTRE CT MADISON WI 53711  
 PHONE (608) 270-0083 • FAX (608) 270-0084

© THIS DRAWING AND DESIGN MADE EXCLUSIVELY FOR THE PARTY NAMED IN THE TITLE BLOCK. IT REMAINS THE PROPERTY OF ICON, LLC AND MAY NOT BE REPRODUCED IN WHOLE OR PART BY ANY METHOD WITHOUT PRIOR WRITTEN CONSENT OF ICON, LLC.

**Blue Agave Restaurant & Lounge Business/Security Plan**

**117 S. Butler Street Madison, Wisconsin 53703**

**Phone Number – TBD**

**Email – blueagavemadison@yahoo.com**

**Website – TBD**

**Social Media – Facebook, Twitter, Instagram, Snapchat,  
Four Square, Grubhub**

**Blue Agave grand opening Friday November 10<sup>th</sup>, 2017**

Blue Agave Restaurant and Lounge will have a soft grand opening on Friday November 10<sup>th</sup>, 2017 for family and close friends with a ribbon cutting ceremony on the front steps of the establishment. The following day Saturday, November 11<sup>th</sup>, 2017 we will open to the public at our normal business hours of 11:00 a.m. to 2:00 a.m. Our restaurant cuisine will consist of Mexican and Latin food. The restaurant menu will be handed in side by side with this business/security plan. Our drink menu will consist of famously hand crafted margaritas, mojito's, and other Latin drinks. We will also carry an open bar for our patrons' enjoyment. We will make hand crafted margaritas and guacamole from our custom made cart

that will be directly made at the customers table for their viewing and enjoyment.

We will be leasing the business at 117 S. Butler Street in Madison, Wisconsin formally known as The Bayou Restaurant and Nightclub, which has now relocated to the South side of town. There are over 50 parking spots in a parking lot one block north of our business, as well as side street parking for our patrons. The building capacity by fire code is at 120 persons and capacity will be enforced and managed by our management team led by Jose Mata and Sandra Alamilla Lopez, husband and wife respectively. Other than getting our kitchen and bar areas up to city code and some clean up and light remodeling the building will remain the way it currently sits at the moment. We plan to employ four bartenders, six waitresses/waiters, four cooks, two bus persons/dish washers, and four security for our lounge hours which will consist from 10:00 p.m. to 2:00 a.m. Blue Agave hours of operation will be Sundays through Thursdays from 11:00 a.m. to 1:30 a.m. and 11:00 a.m. to 2:00 a.m. Fridays and Saturdays.

Blue Agave kitchen hours will be from 11:00 a.m. to 10:00 p.m. daily with a late night menu taking into effect from 10:00 p.m. to close every day of the week. Blue



Agave Restaurant and Lounge will consist of traditional Mexican and American food. However what will spread us apart from our competitors in the Madison market is that we will focus on keeping a fun atmosphere for everyone including families, which will consist of our neon lighted drink's, birthday songs, upbeat Latin music and top 40, and much more. Blue Agave will target everyone from church members, families, politicians, businessmen/businesswomen, birthday parties, college students, etc. We will also be catering for events all around the Madison area. We plan to attract many visitors from all over the state with our wide advertising plan we have put together which will include markets such as Green Bay, Milwaukee, Beloit, Beaver Dam, and other parts of Wisconsin. We will also be active in our community for all Downtown events and festivals such as taste of Madison and parades.

We will have a casual dress code; however we will turn away customers with improper clothing apparel or problemed guests.

Blue Agave projected gross sales per year will be around the \$500,000 range.

As part of our safety plan, Blue Agave will work very closely with the Police Department to make sure we are conducting business in an appropriate and safe manner for our patrons and neighbors. We will have security cameras on the property and will comply with all city ordinances, State statues, and State administrative codes by working very closely with City and State officials and listening to opinions or advice on how to run our business more properly and effectively.

# Appetizers

## Nachos

Cheese	3.75
Beans	4.00
Chicken	4.75
Beef	4.35
Beef & Beans	4.75
Beans and Chicken	5.65
<b>Nachos Supreme</b>	
Beef, beans, lettuce, sour cream, tomatoes and guacamole 6.50	



**NEW**

Santa Fe Rolls 5.50

## Dips

Cheese	3.25	Pico de Gallo	1.25
Guacamole	3.00	Mexican Chili and Beans	3.75
Bean	3.75	Chicken Wings (6) 5.00 (12) 7.00	
Spinach and Cheese	3.50	Chicken Tender Basket (4)	5.25
Chorizo	3.95		



Chicken Soup

## Soups

### Chicken Soup Bowl

Rice and shredded chicken, topped with pico de gallo 5.75

### Shrimp Soup

A hearty shrimp broth cooked with vegetables 6.75



**NEW**

Chicken Chipotle Wrap 5.25

## Salad

Dressings: Ranch, Fat Free Ranch, Thousand Island, French, Bleu Cheese or Italian

Tossed Salad 3.00

Guacamole Salad 2.50

### Taco Salad

Beef or chicken, beans, lettuce, guacamole, sour cream and tomatoes 5.75

### Acapulco Salad

Grilled shrimp, lettuce, tomatoes, onions, bell peppers and cheese. Your choice of dressing 7.50

### Pollo Salad

Grilled chicken breast with slice lettuce, tomatoes, bell pepper, onion and cheese 6.99

### Fajita Taco Salad

Beef or chicken fajitas, lettuce, guacamole, sour cream and tomatoes 7.00



# Especialidades

## A Little of Everything

Ensalada with guacamole salad, chile relleno, beef, taco, enchilada, burrito, Mexican rice and fried beans 9.75

## Yolandas

Three chicken enchiladas topped with special sauce. Served with Mexican rice, guacamole, lettuce and tomatoes 7.75

## Flautas Mexicanas

Two chicken and two beef taquitos, served with guacamole, lettuce, tomatoes and sour cream 8.25

## Chilaquites Mexicanos

Corn chips with chunks of chicken cooked in cheese and our special sauce. Served with rice, sour cream, lettuce and tomatoes 7.25

## Chiles Poblanos

Two chiles poblanos served with rice, fried beans and two tortillas 8.25

## Chimichangas

Two flour tortillas deep fried and filled with shredded beef or chicken, beans, lettuce, tomatoes, sour cream, nacho cheese and guacamole 8.25

## Milanesa

Country fried chicken or beef, served with rice, lettuce, tomatoes, sour cream and three flour tortillas 11.75

## Mole Poblano

Two grilled chicken breasts covered in Mexican sauce and served with rice, beans and tortillas 8.99

## Molcajete

Grilled chicken, grilled steak and shrimp with onions, served with Mexican sausage and flour tortillas 10.50

## Los Tres Amigos

Rib-eye steak, chicken breast and six shrimps grilled to the perfection with onions and pineapple 10.50

## Nachos Texanos

Tender sliced beef, chicken and grilled shrimp with serving of bell peppers and onions on a bed of nacho cheese 10.35

## Carnitas San Jose

Pork meat topped with tomatillo sauce and served with rice, beans, lettuce, pico de gallo and three flour tortillas 8.75

# Quesadillas

All quesadillas are served with guacamole, sour cream, lettuce, sour cream and tomatoes

**Grill** (1) 6.00 (2) 7.75

Choice of steak or grilled chicken, topped with cheese

**Mexicanas** (2) 5.75

One chicken and one steak

**Shrimp** (1) 6.75 (2) 7.75

**Spinach & Cheese** (1) 4.95 (2) 6.70

**Chicken & Cheese** (1) 5.25 (2) 6.95

**Mushroom** (1) 4.95 (2) 6.70

**Fajita** 8.95

Your choice of chicken or steak

# Enchiladas

## Enchiladas Supreme


Supreme combination of four enchiladas of beef, chicken, beans, cheese and ranchero sauce topped with lettuce, cheese, tomatoes and sour cream 7.75

## Enchiladas Rancheras


Three cheese enchiladas with topping of chunks of



Nachos Texanos

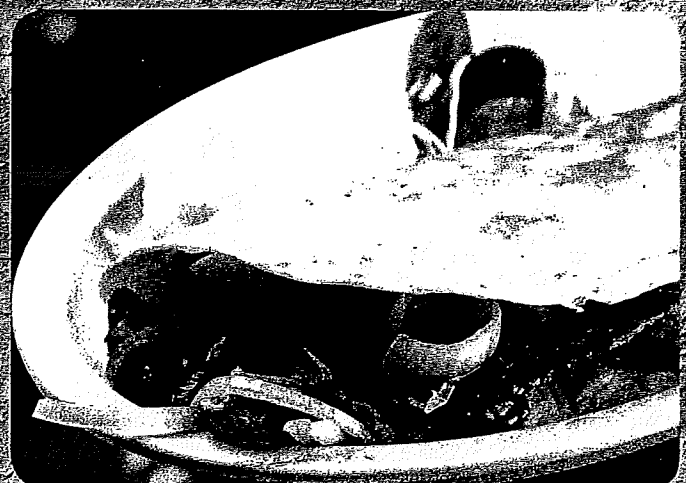

Fajita Quesadilla

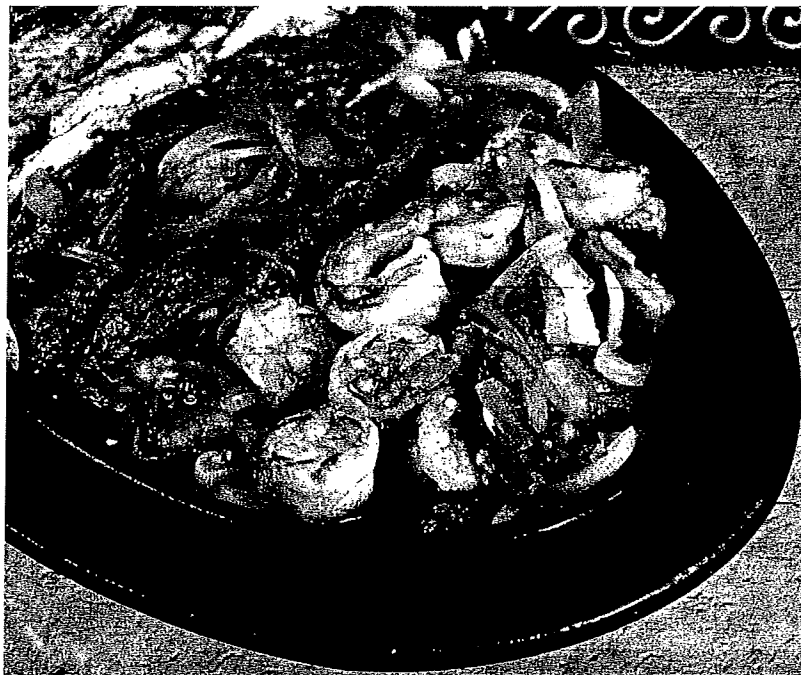

# Fajitas

All Fajitas are cooked with bell peppers, onions, guacamole, sour cream, lettuce, tomatoes, fried beans, rice and three tortillas

## Fajitas Ta Juana

Tender sliced beef with bell peppers, onions, mushrooms, and broccoli 10.35

## Special Viva Mexico

Serves two! tender sliced chicken, beef, sausage and shrimp 18.45

## Fajitas Chihuahua

Tender sliced beef, chicken, grilled shrimp and bacon, melted cheese on top and served with rice, beans and tortillas 17.99

## Fajita Nachos

Sliced beef or chicken with bell peppers and onions on a bed of nacho cheese 8.45

## Shrimp Fajita Nachos

Shrimp with bell peppers and onions on a bed of nacho cheese 9.99

## Fajitas del Mar

Tender sliced fish, scallops and shrimp, covered with onions and peppers. Served with rice, beans, tortillas, guacamole and sour cream salad 13.95

## Fajita Taco Salad

Tender sliced steak or chicken, served over a bed of beans, lettuce, guacamole, tomatoes and sour cream 7.50

<b>Fajitas</b>	<b>(1) 9.25</b>	<b>(2) 16</b>
Tender sliced steak or chicken		
<b>Shrimp Fajitas</b>	<b>(1) 12.75</b>	<b>(2) 21</b>
<b>Texas Fajitas</b>	<b>(1) 10.95</b>	<b>(2) 18</b>
Tender sliced steak, chicken and shrimp		
<b>Mixed Fajitas</b>	<b>(1) 9.45</b>	<b>(2) 17</b>
Tender sliced steak and chicken		

# Chicken

## Pollo Tapatio NEW

Grilled chicken breast topped with our special creamy sauce with corn, bell peppers and zucchini. Served with rice, lettuce, sour cream, pico de gallo, and tomato 9.50

## Pollo con Crema NEW

Grilled chicken breast, cooked with our special chipotle creamy sauce, grilled onions and served with rice, beans and tortillas 8.99

## Pollo Yucatan

Two grilled chicken breasts marinated in special sauce, topped with peppers, squash and zucchini. Served with rice, lettuce, tomatoes and sour cream 9.25

## Pollo a la Parrilla

Grilled chicken breast, marinated with special sauce, grilled onions and served with rice, beans and tortillas 8.99

## Pollo Charro

Grilled chicken breast cooked with bacon, served with whole beans, melted cheese on top and a side of rice and tortillas 8.99

## Pollo Santa Fe

Grilled chicken breast with mushrooms and covered with our own special sauce and served with rice and salad 8.99

## Pollo Ranchero

Grilled chicken breast with melted cheese and ranchero sauce. Served with rice, sour cream, lettuce and tomatoes 8.00

## Pollo Borracho

Grilled chicken breast topped with grilled bell peppers, onions and special sauce. Served with Mexican rice and beans 9.00

## Chori Pollo



Pollo Tapatio



Pollo con Crema

# Steaks

## Special Don Jose Steak

Rib-eye steak with bell peppers, onions and tomatoes, served with rice, beans and three tortillas 8.99

## Carne Asada

Thin sliced choice beef with Mexican rice, fried beans, avocados, onions, lettuce, tomatoes and three tortillas 8.50

## Bistec a la Mexicana

Chunks of steak cooked with peppers, onions and tomatoes. Served with rice, beans and three tortillas 8.99

## Chile Colorado

Tender pieces of steak with special sauce and served with rice, beans and three tortillas 8.50

## Steak and Shrimp

Rib-eye steak with grilled shrimp, served with rice, beans and tortillas 13.65

## Steak a la Tampiquena

Rib-eye steak and onions, served with one cheese enchilada, Mexican rice, tortillas and a tossed salad with choice of dressing 12.65

## Steak Ranchera

Rib-eye steak served with a special ranchero sauce. Served with rice, beans and a flour tortillas 10.65

## Cheese Steak

Rib-eye steak cooked with mushrooms, tomatoes, onions and cheese over on top, served with rice, beans and tortillas 8.99



Carne Asada



Steak and Shrimp




Burrito Tapatio

# Tacos

Order of three tacos, served with pico de gallo and your choice of rice or beans

Steak	8.75	Pastor	8.75
Chicken	8.75	Fish	9.99
Carnitas	8.75	Shrimp	9.99
Chorizo	8.75		

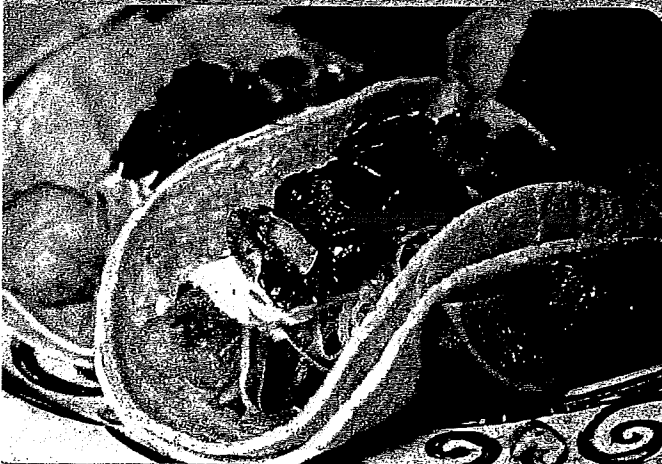

Fish Tacos

# Burritos

## Burrito Deluxe

Two burritos, one chicken and one beef and beans, topped with lettuce, tomatoes, nacho cheese and sour cream 8.99

## Burrito Colorado

A wrapped flour tortilla, stuffed with chunks of pork meat, with bell peppers, onions, tomatoes and topping of Colorado sauce and rice or beans 6.25

## Burrito Tapatio

Two burritos stuffed with pork chunks, topped with nacho cheese, ranchero sauce, lettuce and sour cream 8.25

## Don Jose's California Burrito

A big flour tortilla wrapped with chicken or beef with mushrooms, onions, tomatoes, guacamole, salsa, nacho cheese and pico de gallo 8.95

# Combinations

All combinations are made with ground beef or shredded chicken

Make your own combo

Two 7.25      Three 8.25

**Make it Supreme add .99**

All combos are served with rice and beans

**Taco, Enchilada, Chile Relleno, Burrito, Chalupa, Tostada, Tostaguac, Cheese Quesadilla**

**Add Grilled Chicken or Steak for \$1.00 extra / Add Shrimp for \$2.00 extra**

## A la Carte

Chalupas	(1) 3.25	(2) 6.00
Chiles Rellenos	(1) 3.50	(2) 6.25
Chiles Rellenos	(1) 3.00	(2) 5.00
Tamales	(1) 2.15	(2) 5.25
Tostaguac	(1) 3.50	(2) 5.95

### BURRITOS

Bean or Beef Burritos	(1) 3.25	(2) 6.00
Chicken or Cheese	(1) 3.50	(2) 5.25
Potato	(1) 3.00	(2) 5.25

### ENCHILADAS

Beef	(1) 2.00	(3) 5.25
Chicken or cheese	(1) 2.25	(3) 5.25

### QUESADILLAS

Cheese	(1) 2.50	(2) 4.75
Grilled Chicken	(1)	(2)
Shrimp	(1) 4.75	(2) 6.50
Mushrooms	(1) 3.00	(2) 5.50
Chicken or Beef	(1) 3.25	(2) 6.00
Spinach	(1) 2.75	(2) 5.25

### TACOS

Hard	(1) 1.60	(3) 4.40
Soft	(1) 1.95	(3) 5.00
Grilled Chicken	(1) 2.25	
Grilled Steak	(1) 2.25	

### TOSTADAS

Beef	(1) 2.75	(2) 5.00
Beef & Cheese	(1) 3.00	(2) 5.50

## Veggie Dishes

A. One bean burrito, one cheese enchilada and Mexican rice 6.25

B. One chalupa, one bean burrito and one quesadilla 6.25

C. One bean burrito with nacho cheese and one chalupa 6.25

D. One chalupa, one cheese enchilada and guacamole salad or refried beans 6.50

E. Two mushroom and cheese quesadillas and guacamole salad or fried beans 6.25

## Side Orders

Sour Cream	90
Corn Tortillas	30 each
Flour	40 each
Grilled Chicken	5.50
Grilled Shrimp	6.00
Ground Beef	3.50
Beans	1.70
Rice	1.70

## Extras

50 each

# Seafood

## Shrimp with Bacon **NEW**

A delicious shrimp rolled with bacon topped with nacho cheese, served with rice, lettuce, guacamole and tomato. 11.25

## Camaronés Mexicanos **NEW**

Shrimp cooked with bell peppers, tomatoes and onions, served over a bed of rice and garnished with lettuce, onions, tomatoes and avocado slices. 10.25

## Camaronés San José **NEW**

Shrimp cooked with our special white creamy sauce, served with rice. 10.50

## Camaronés con Arroz

Shrimp cooked with zucchini and squash, topped with melted cheese, served over a bed of rice. 10.25

## Mariscos con Arroz

Shrimp and scallops with salsa, nacho cheese, rice, lettuce, sour cream and tomatoes. 11.75

## Shrimp Taco Salad

Crispy flour shell, served with 2 shrimps, onions, bell peppers, guacamole, lettuce, tomato and sour cream. 9.00

## Shrimp Cocktail

Shrimp served in a special house sauce with pico de gallo and avocado. 10.75

## Shrimp Chilaquiles

Stir-fried corn tortillas with grilled shrimp, topped with tomato sauce and melted cheese. Served with salad and Mexican rice. 9.75

## Pescado Mexicano

Two grilled fish fillets seasoned to perfection and served with rice and salad. 9.75

## Veracruz Special

Tilapia fish fillet and shrimp grilled with lemon-flavored butter and served with salad, Mexican rice, refried beans and tortillas. 13.45

## Acapulco Fish

Breaded tilapia fish fillet topped with nacho cheese sauce and served with salad and Mexican rice. 10.50

## Mojarra Frita

A fried whole tilapia fish served with Mexican rice, fries and salad with pico de gallo. 10.45

## Camaronés Yucatan

Grilled shrimp cooked with zucchini, squash and mixed peppers, served with rice, peppers and a salad on the side. 10.25

## Camaronés al Mojo de Ajo

Shrimp sautéed in butter and cooked in garlic sauce, served with rice and salad. 10.25

## Camaronés a la Diabla **SPICY**

Shrimp cooked in our La Diabla sauce and served with rice and salad. 10.25

All take outs .25 extra for each plate

Not Responsible for lost items

Server's tip is your tip. Thank you!

Attractive prices with the added parties

Call 813-941-1111



Camaronés Mexicanos



Camaronés San José



Camaronés con Arroz





# Lunch

Served until 2 p.m. Seven days a week!  
Add 1.00 after 2 pm.

## Speedy Gonzales

One taco, one enchilada and choice of rice or beans 4.75

### Special # 1

Chile relleno, taco, fried beans and guacamole salad 4.75

### Special # 2

One beef burrito, Mexican rice and fried beans 4.75

### Special # 3

One enchilada and one chalupa 4.75

### Special # 4

Chile relleno, rice and beans 4.75

### Special # 5

One burrito and one chalupa 4.75

### Special # 6

Cheese quesadilla, rice and beans 4.75

### Special # 7

One enchilada served with rice and refried beans 4.75

## Huevos Rancheros

Two eggs with Mexican sauce, rice, fried beans and two tortillas 4.75

## Fajita Lunch

Tender sliced beef or chicken with onion and bell pepper. Served with salad, rice, fried beans and two tortillas 6.25

## Steak Burrito

Burrito filled with thinly sliced steak and grilled onions, covered with nacho cheese and salsa ranchera, served with rice or beans and salad 6.25

## Pollo Ranchero

Grilled chicken breast covered with melted cheese and ranchero sauce, served with rice and salad 6.25

## Pollo Borracho Lunch

Sliced grilled chicken breast topped with grilled bell peppers, onions and special sauce 6.25

## Pollo Salad

Grilled chicken breast with slice lettuce, tomatoes, bell peppers, onion and cheese 5.50



## Chilaquiles Mexicanos

### Chile Poblano Lunch

One chile poblano, served with rice, fried beans and two tortillas 5.25

### Chilaquiles Mexicanos

Corn chips with chicken chunks cooked in cheese and our special sauce. Served with rice and salad 5.00

### Chimichanga Lunch

One flour tortilla deep-fried and filled with shredded beef or chicken, beans, lettuce, tomatoes, sour cream, red sauce, nacho cheese and guacamole 5.75

### Huevos con Chorizo

Two scrambled eggs with Mexican sausage, rice, beans and three flour tortillas 6.00

### Viva Mexico Burrito

One burrito topped with lettuce, sour cream and tomatoes. Served with Mexican rice and fried beans 6.25

### Shrimp Chilaquiles

Stir-fried corn tortillas with grilled shrimp, topped with tomato sauce and melted cheese. Served with salad and Mexican rice 6.65

### Shrimp fajita Nachos

Half 6.75

### Order Fajita Nachos

Half 5.75

### Taco Salad

Choice of beef or chicken 5.00

### Don Jose's California Burrito

A big flour tortilla wrapped with chicken or beef, with mushrooms, onions, tomatoes, guacamole, salsa, nacho cheese and queso de gallo 5.99

# Kid's

12 years and under

3.70

Add 1.00 for others

- A. Taco, rice and beans
- B. Enchilada, rice and beans
- C. Burrito, rice and beans
- D. Taco salad choice of chicken or beef
- E. Cheese burger and fries

# Soft Drinks

1.75 Free Refills



No Refills

1.75


**Transfer of Ownership**  
(letter to surrender previous license)

*To be filed with the City Clerk at the time a new application is submitted  
for a change of ownership for any liquor and/or beer establishment.*

The Class B Combination license for the premise located at  
Class of License  
117 South Boulder St. will be relinquished upon the  
Street Address  
approval of the application and the issuance of the same type of license for the same  
premises to Dale Beck  
License Applicant

There have been no convictions for violations during the current license year, nor are  
there any pending violations against the present licensee except as follows:

NONE


  
Signature of Present License Holder

9/26/2017  
Date

# Payment of Taxes on Liquor/Beer License Transfer

I, Sandra Alamilla Lopez, Member of LLC, applicant for  
Name Title 53703  
a liquor and/or beer license for the premise located at 117 S. Butler St, Madison WI, have  
Address

read the provisions in the attached copy of Madison General Ordinance Section 9.01, and understand that payment of all personal property taxes, special assessments, room taxes, forfeitures and judgments must be paid before the Office of the City Clerk can issue said license.

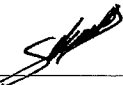  
Signature of Applicant

9/25/2017  
Date

Subscribed and sworn to before me this  
25 day of September, 2017

  
Notary Public, Dane County, State of Wisconsin

My Commission Expires 4/3/2021

