

NOTE: OWNER'S NAMES AND DOCUMENTS ARE SHOWN FOR REFERENCE PURPOSES ONLY AND ARE SUBJECT TO CHANGE PRIOR TO THE TRANSFER OF LAND INTEREST TO THE CITY OF MADISON

PARCEL #	OWNER NAME	RELEASE OF RIGHTS	TILE AREA REQUIRED	DOCUMENT NUMBER
①	RICHARD L. AND JANNIE M. ELLIOTT	814 SQ. FT. 0.0187 ACRES	3235854	
②	KATHLEEN A JOHNSON	1400 SQ. FT. 0.0321 ACRES	5628075	
③	GREGORY S. AND CHRIS A. PERCY TRUSTEES OF THE PERCY LIVING TRUST	2350 SQ. FT. 0.0539 ACRES	5706644	
④	CHRISTOPHER C. AND KRISTIN K. FRANKWICZ	904 SQ. FT. 0.0208 ACRES	2760657	
⑤	ASHLEY NELSON	120 SQ. FT. 0.0028 ACRES	5322399	
⑨0	AT & T	EXISTING UNDERGROUND FACILITIES	NONE OF RECORD	

SCHEDULE OF INTERESTS REQUIRED

RELOCATION ORDER APPROVED BY THE PLAN COMMISSION:

EXECUTIVE SECRETARY _____ DATE _____

RELOCATION ORDER APPROVED BY THE BOARD OF PUBLIC WORKS:

EXECUTIVE SECRETARY _____ DATE _____

RELOCATION ORDER APPROVED BY THE COMMON COUNCIL:

RES- _____ FILE ID NO. _____


CITY CLERK _____ DATE _____

RELOCATION ORDER E. DEAN AVE, ALLIS AVE, TYLER CIR AND SETH CIR, CITY OF MADISON, DANE CO, WI

To properly establish, lay out, widen, enlarge, extend, construct, reconstruct, improve, or maintain a portion of the streets designated above, the City of Madison deems it necessary to relocate or change said street and acquire certain lands and interests or rights in lands for the project.


To effect this change, pursuant to authority granted under Section 62.22, Wisconsin Statutes, the City of Madison Orders that:

- That portion of said street as shown on this Relocation Order is laid out and established to the lines and widths as shown on this Relocation Order.
- The lands or interests or rights in lands as shown on this Relocation Order are required by the City for the project and shall be acquired in the name of the City of Madison, pursuant to the provisions of Section 62.22, Wisconsin Statutes.

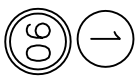

SCALE: 1"=40 FEET

GRAPHIC SCALE (feet)

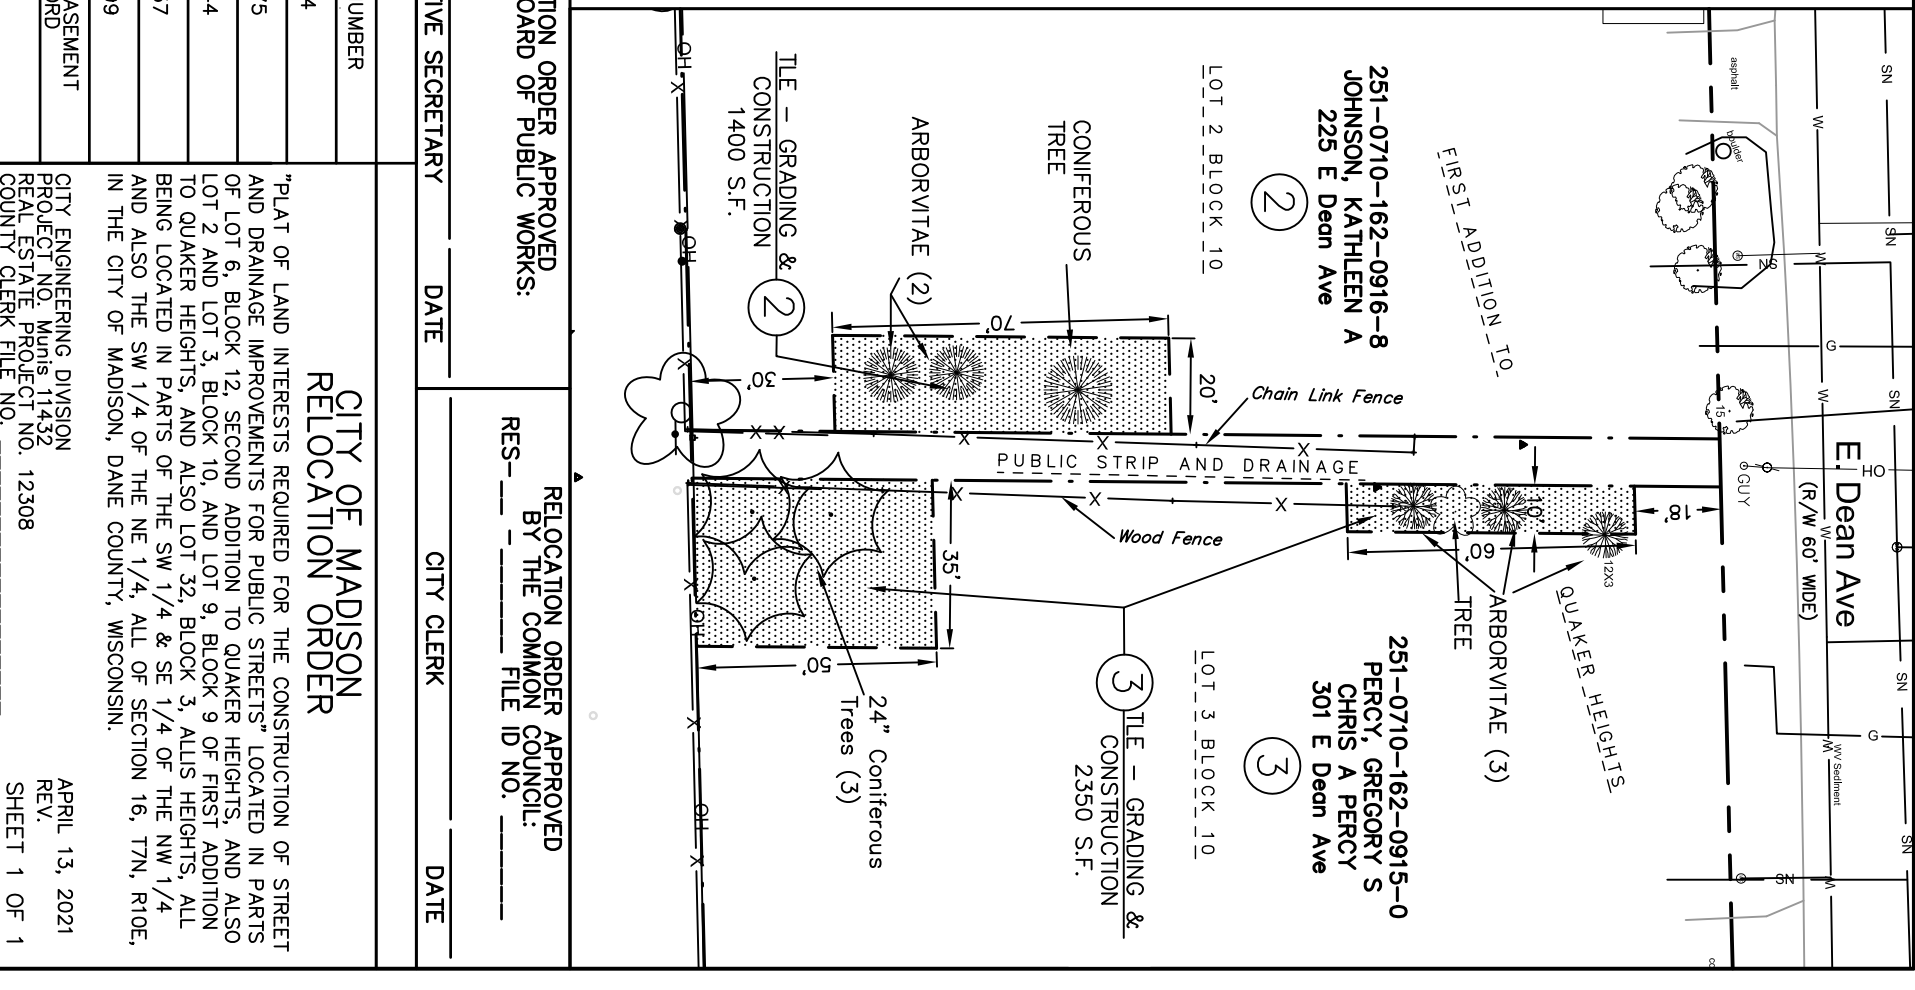

CITY OF MADISON RELOCATION ORDER

"PLAT OF LAND INTERESTS REQUIRED FOR THE CONSTRUCTION OF STREET AND DRAINAGE IMPROVEMENTS FOR PUBLIC STREETS" LOCATED IN PARTS OF LOT 6, BLOCK 12, SECOND ADDITION TO QUAKER HEIGHTS, AND ALSO LOT 2 AND LOT 3, BLOCK 10, AND LOT 9, BLOCK 9 OF FIRST ADDITION TO QUAKER HEIGHTS, AND ALSO LOT 32, BLOCK 3, ALLIS HEIGHTS, ALL BEING LOCATED IN PARTS OF THE SW 1/4 & SE 1/4 OF THE NW 1/4 AND ALSO THE SW 1/4 OF THE NE 1/4, ALL OF SECTION 16, T7N, R10E, IN THE CITY OF MADISON, DANE COUNTY, WISCONSIN.

CITY ENGINEERING DIVISION
PROJECT NO. Muns 11432
REAL ESTATE PROJECT NO. 12308
COUNTY CLERK FILE NO. _____

APRIL 13, 2021
REV.
SHEET 1 OF 1