


PERMANENT & TEMPORARY LIMITED EASEMENTS TO BE ACQUIRED

EXHIBIT "A"

DEPARTMENT OF PUBLIC WORKS
CITY ENGINEERING DIVISION
MADISON, WISCONSIN




PLE FOR SIDEWALK
84.6 SQUARE FEET

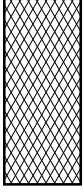

TLE FOR CONSTRUCTION
168.0 SQUARE FEET

- L 1 *N33°40'05"W*33.67'*
- L 2 *N33°40'05"W*8.27'*
- L 3 *N33°40'05"W*25.40'*
- L 4 *S01°59'57"E*19.72'*
- L 5 *S34°01'13"E*31.94'*
- L 6 *S57°01'58"W*4.53'*
- L 7 *N09°01'36"E*1.82'*
- L 8 *N32°57'45"W*23.44'*
- L 9 *N01°59'47"W*17.65'*

- C 1 *R=15.0'*LC=20.99'*N10°43'42"E
- C 2 *R=15.0'*LC=17.99'*N03°10'48"E
- C 3 *R=15.0'*LC=3.94'*N47°34'14"E

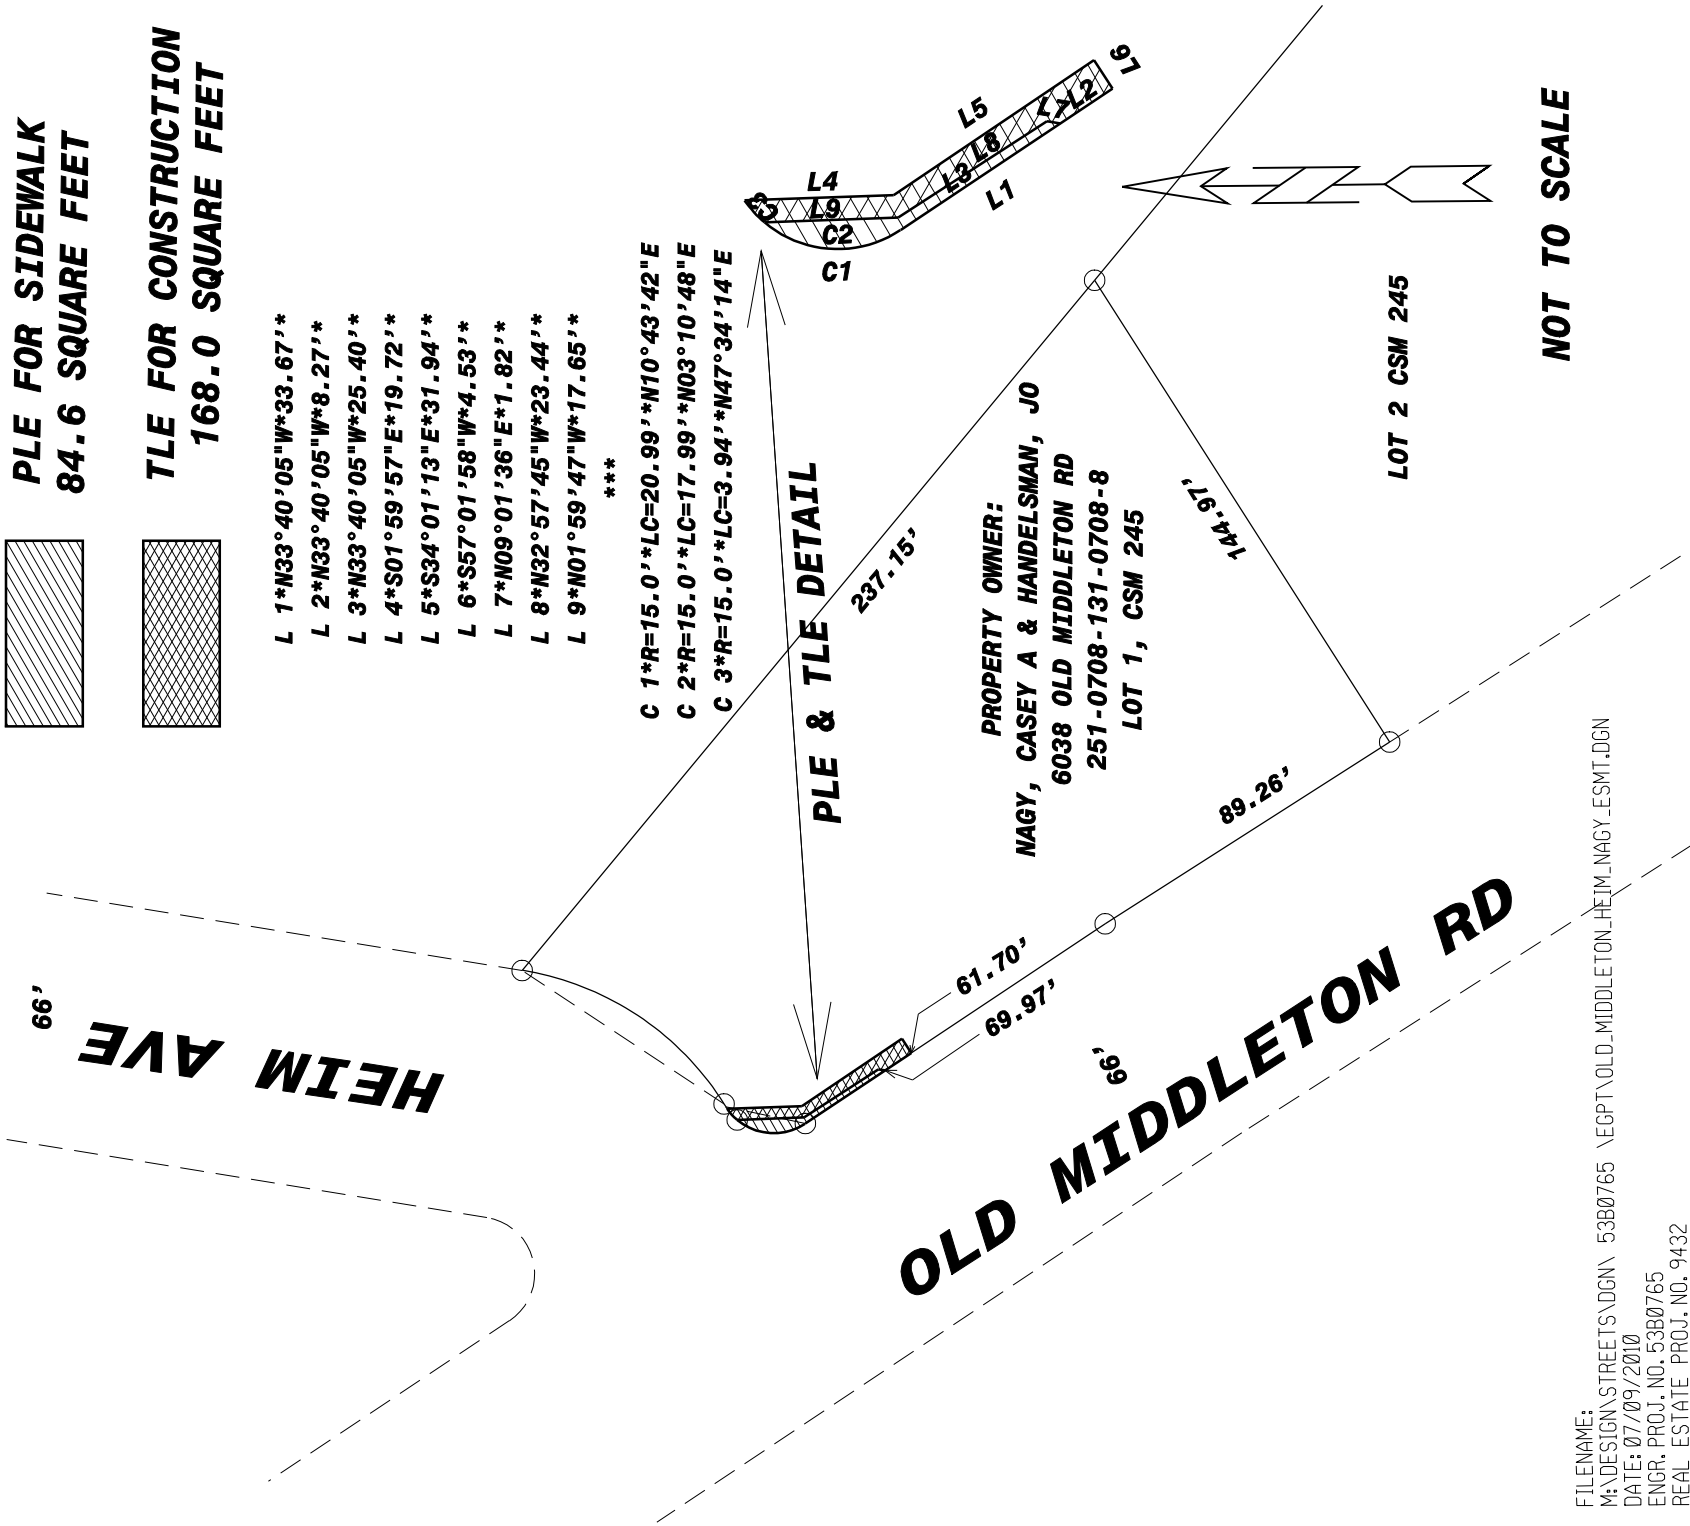

NOT TO SCALE