
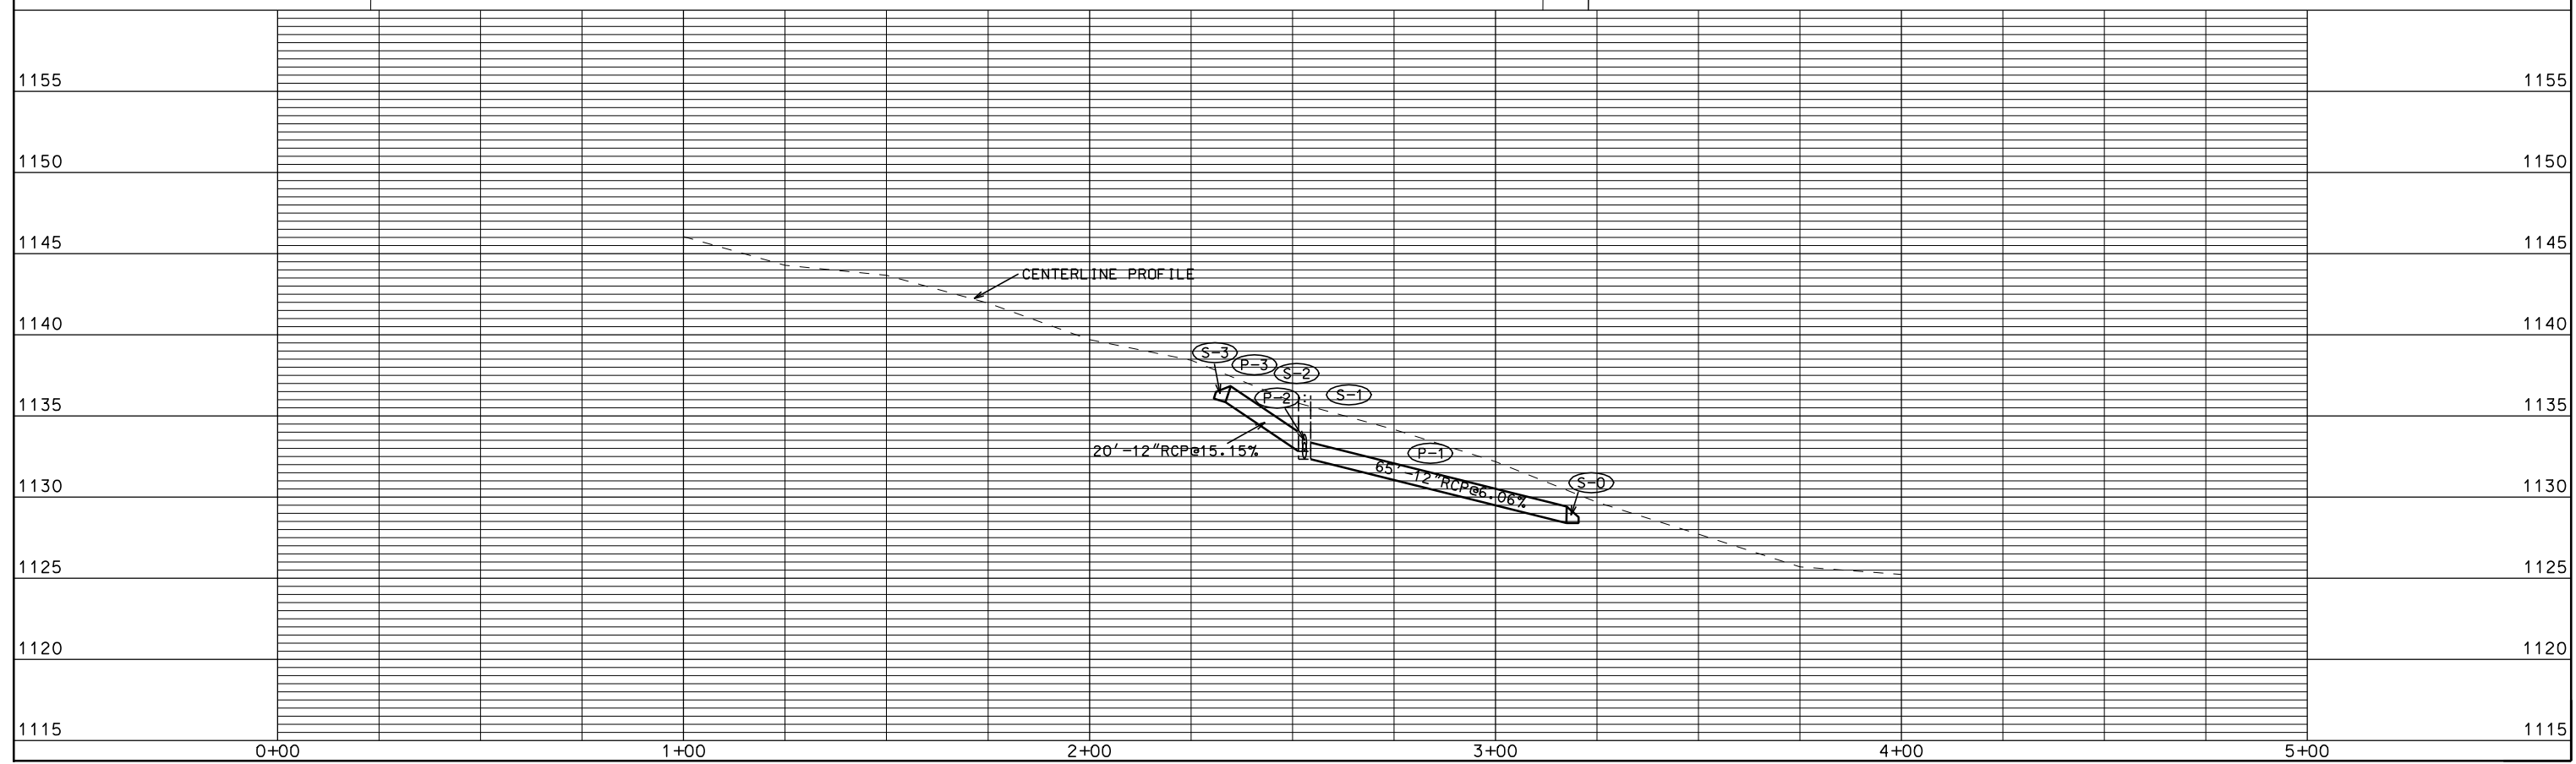


1 HAWKS LANDING CIRCLE
MADISON, WI 53593

PLACE CLASS II TYPE B
EROSION MATTING AT
ALL DISTURBED DITCH AREAS.
SEED WITH TERRACE MIX.

ALIGNMENT INFO
N = 467016.40
E = 778414.26
N 90°00'00" E
500.00 FT

BOP Sta = 1+00.00

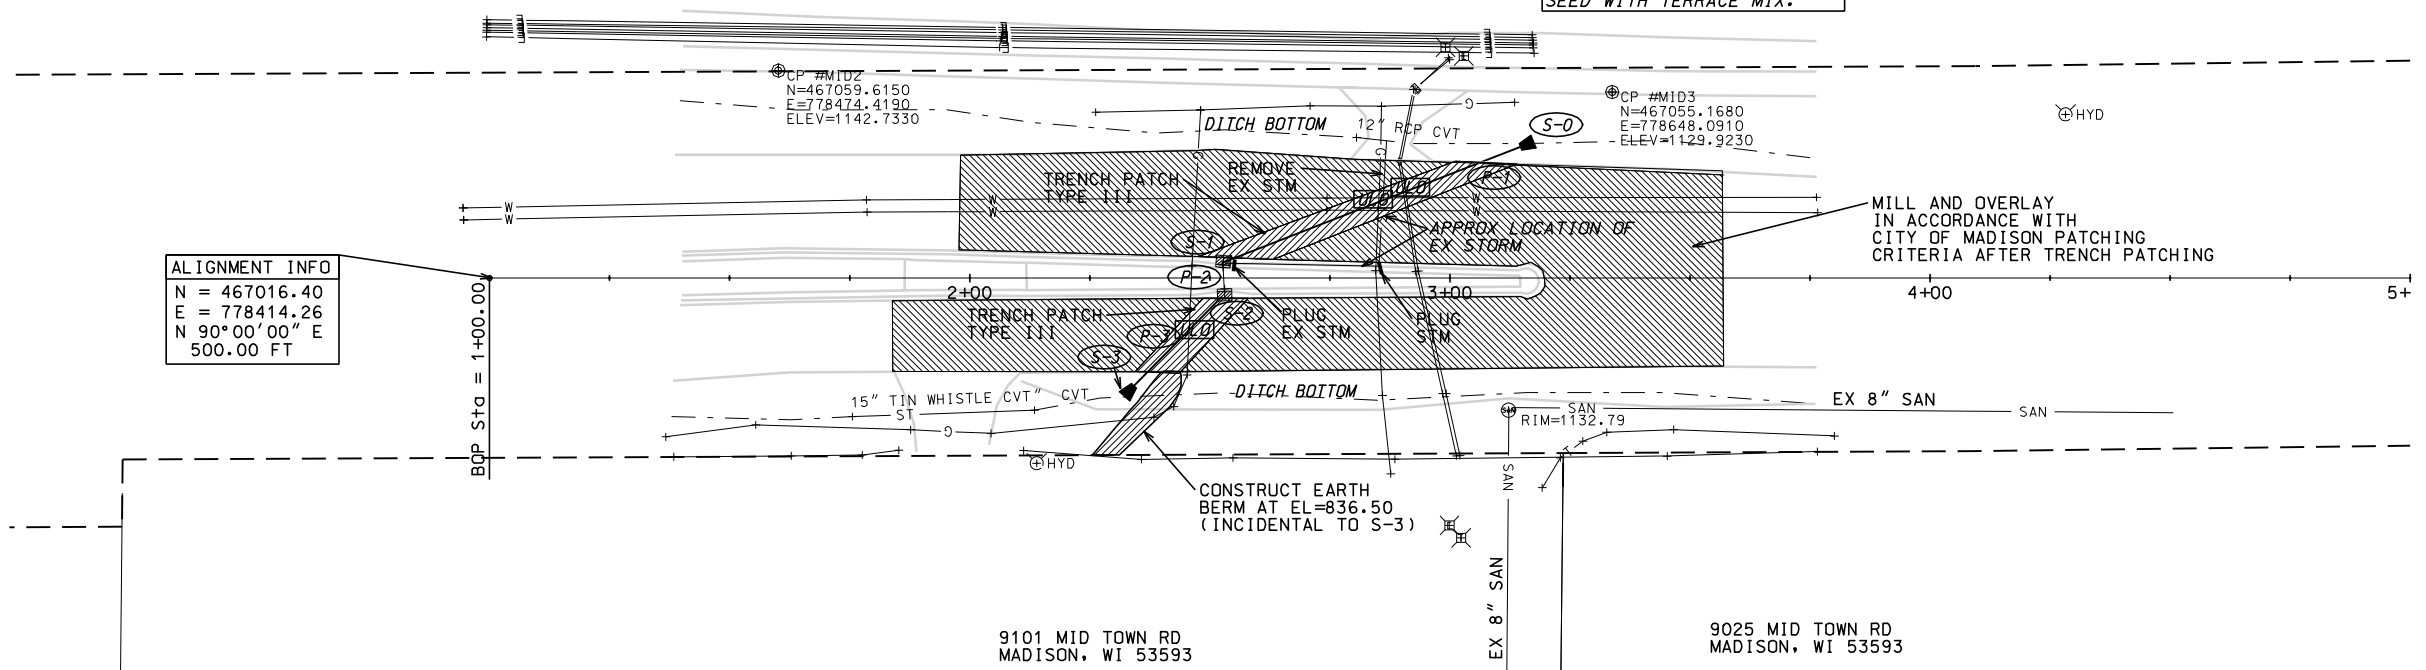

ORIGINATOR: CITY OF MADISON, STREETS DIVISION

PLOT SCALE: 1\"/>

PLOT NAME: 53WIII5

REV. DATE: 7/25/2011