


REZONE EXHIBIT

DRAFT
3-12-25


Bearings are referenced to the Wisconsin Coordinate Reference System (WISCRS), Dane County, NAD83(2011).

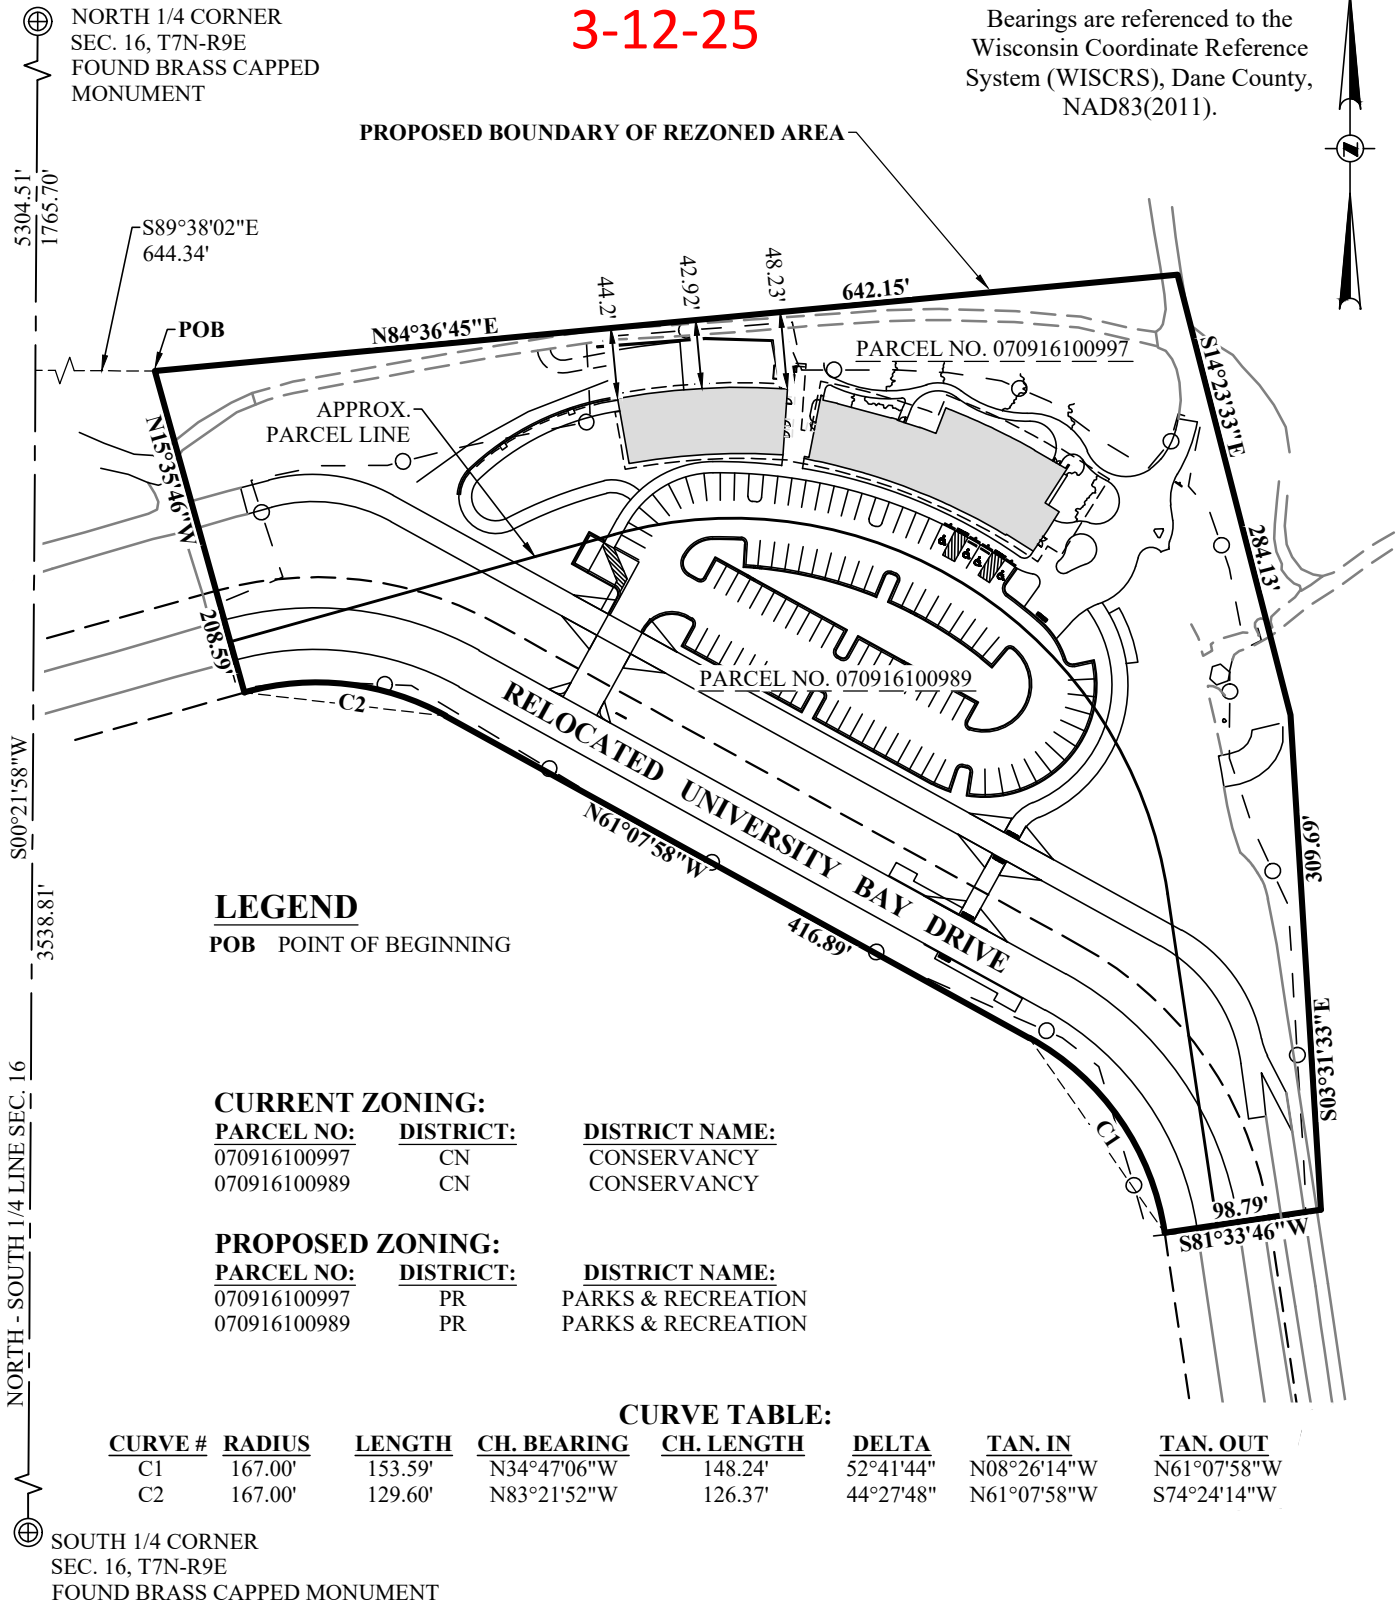

GRaEF

275 West Wisconsin Avenue
Suite 300
Milwaukee, WI 53203-3318
414 / 259 1500

Project No: 2022-0358.01
Drawn By: TMC
Sheet No: 1 OF 2

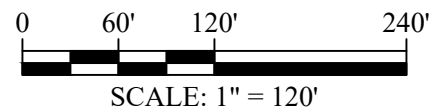

DRAFT
3-12-25

REZONE EXHIBIT

LEGAL DESCRIPTION - AREA TO BE REZONED:

Part of the Northeast 1/4 of Section 16, Township 7 North, Range 9 East, City of Madison, Dane County, Wisconsin, described as follows:

Commencing at the North 1/4 corner of said Section 16; Thence S00°21'58"W, 1765.70 feet along the North-South 1/4 line of said Section 16; Thence S89°38'02"E, 644.34 feet to the point of beginning; Thence N84°36'45"E, 642.15 feet; Thence S14°23'33"E, 284.13 feet; Thence S03°31'33"E, 309.69 feet; Thence S81°33'46"W, 98.79 feet to the relocated Southerly right-of-way line of University Bay Drive; Thence 153.59 feet along said relocated Southerly right-of-way line, being a 167.00-foot radius curve to the left having a long chord which bears N34°47'06"W, 148.24 feet; Thence N61°07'58"W, 416.89 feet along said relocated Southerly right-of-way line; Thence 129.60 feet along said relocated Southerly right-of-way line, being a 167.00-foot radius curve to the left having a long chord which bears N83°21'52"W, 126.37 feet; Thence N15°35'46"W, 208.59 feet to the point of beginning.

Described rezoned parcel contains 243,488 Sq. Feet (5.589 Acres).



275 West Wisconsin Avenue
Suite 300
Milwaukee, WI 53203-3318
414 / 259 1500

Project No: 2022-0358.01
Drawn By: TMC
Sheet No: 2 OF 2