

EXHIBIT A (page 1 of 2)

Site plan showing location of the Leased Premises



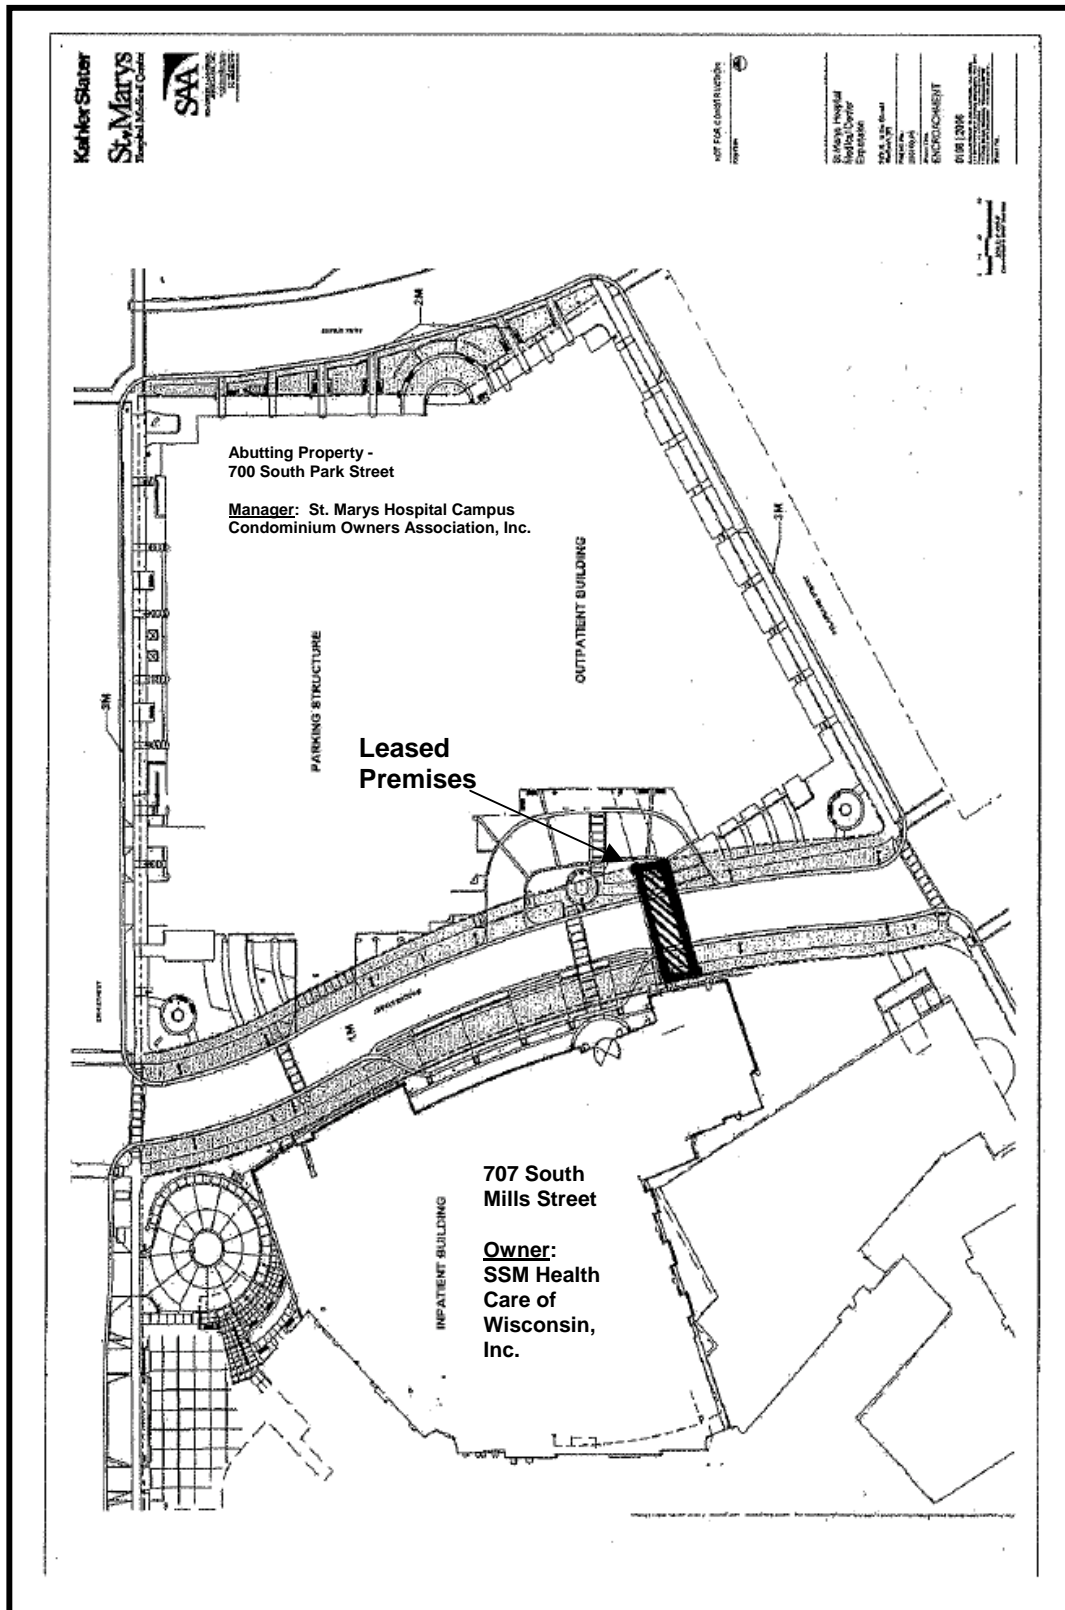


EXHIBIT A (page 2 of 2)

Skywalk Elevations

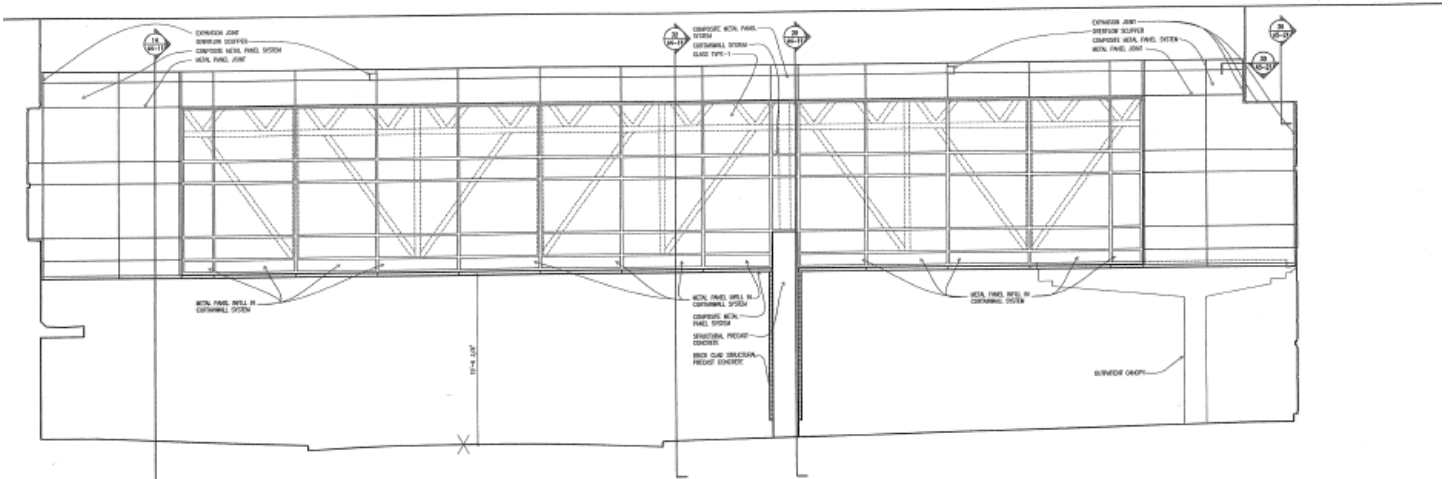

34 SOUTH ELEVATION

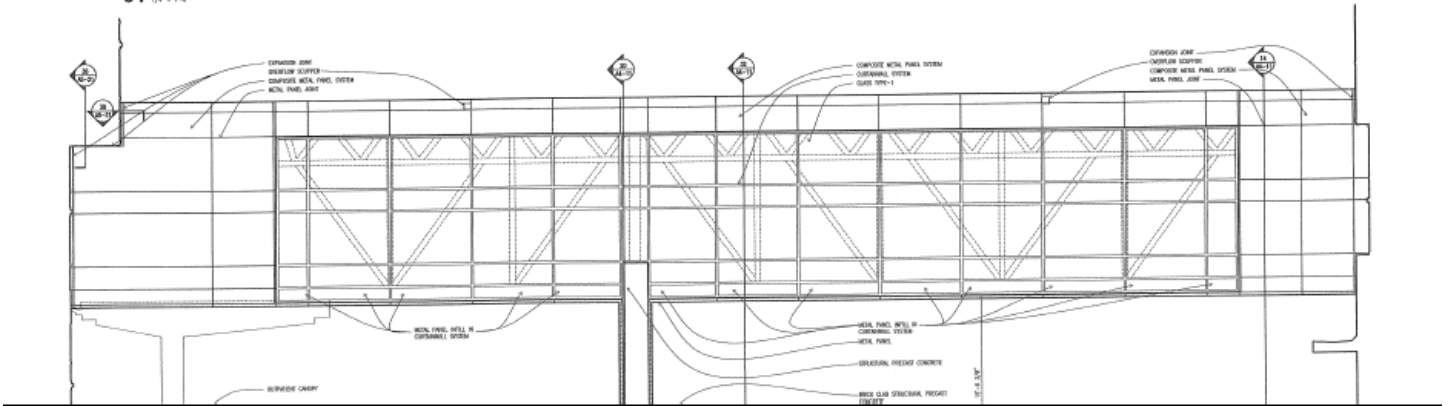

NORTH ELEVATION