

402 WILSON STREET

402 W. WILSON STREET
MADISON, WI 53703

Owner
BEAR DEVELOPMENT
4011 80TH STREET
KENOSHA, WI 53142


PROJECT NUMBER 223435.00

ISSUED FOR:


LAND USE APPLICATION 05-31-22

REVISION FOR:

| NO. | DESCRIPTION | DATE |
|-----|-------------|------|
| | | |

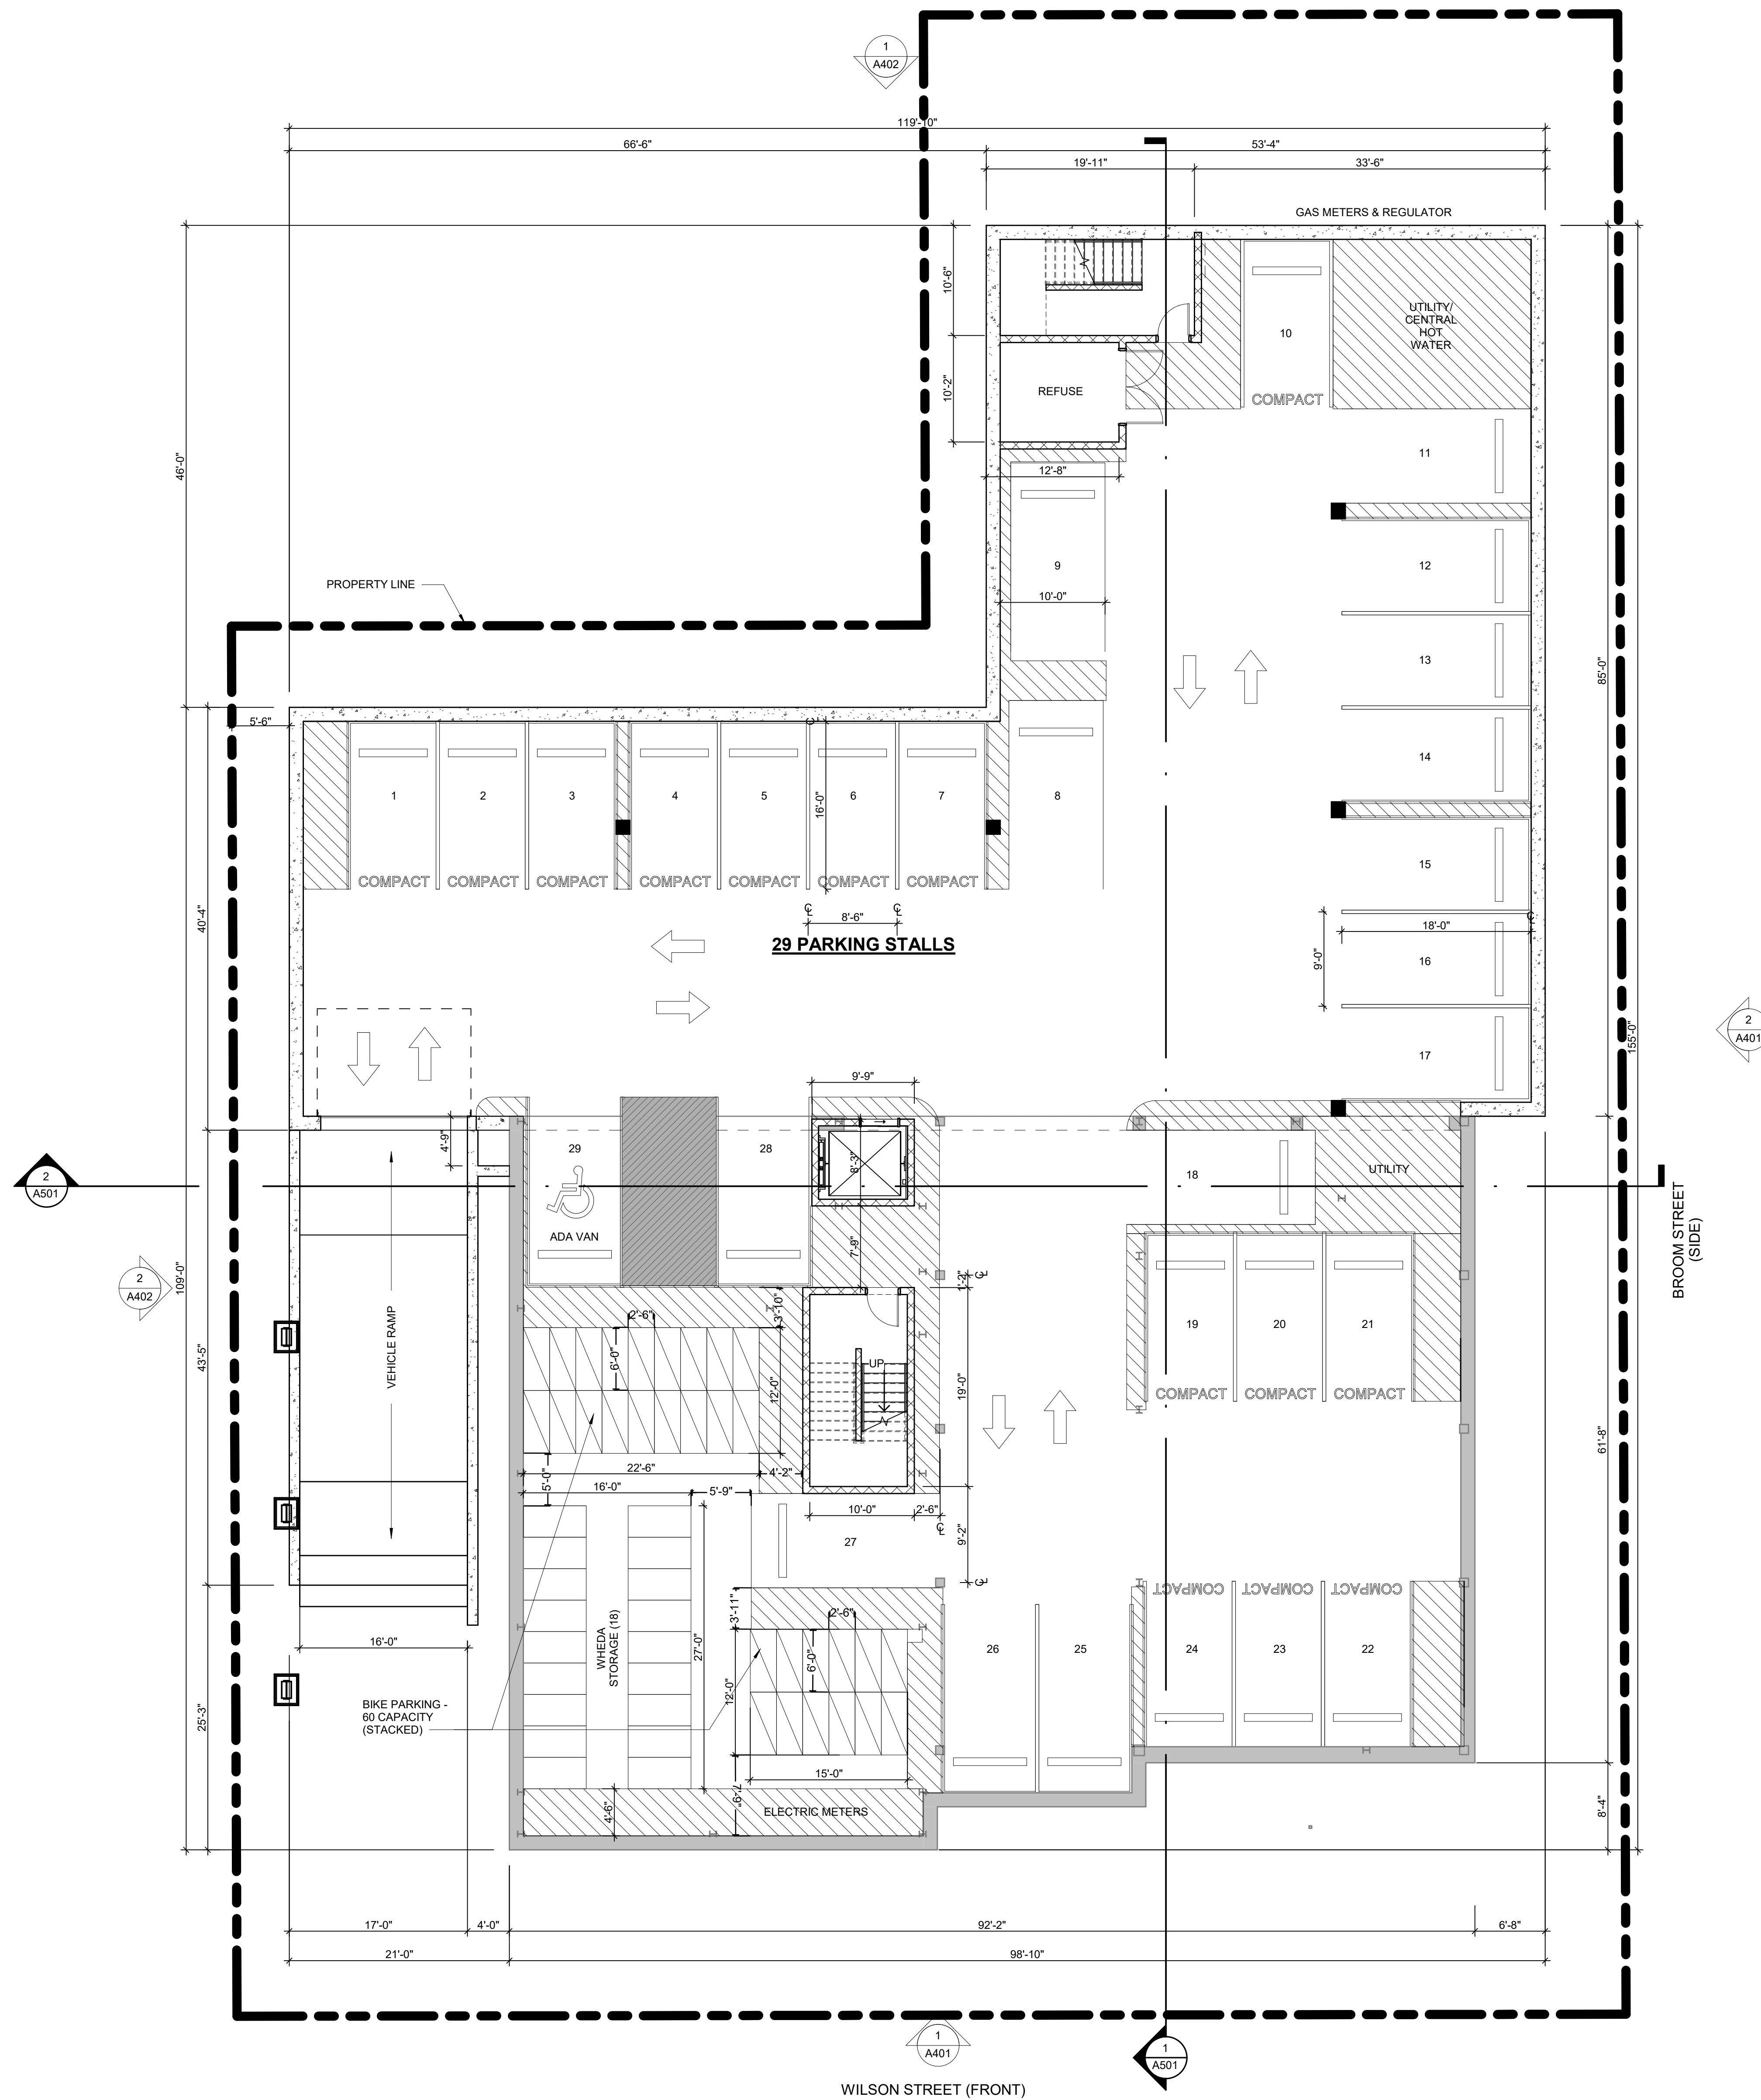

1 LOWER LEVEL - LUA
SCALE: 1/8" = 1'-0"

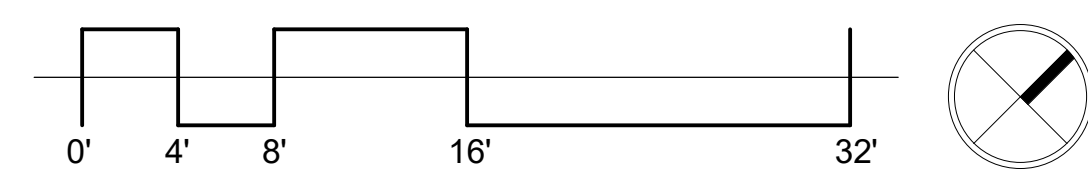

DRAWN BY _____ Author
CHECKED BY _____ Checker

LOWER LEVEL PLAN