


BACK ELEVATION

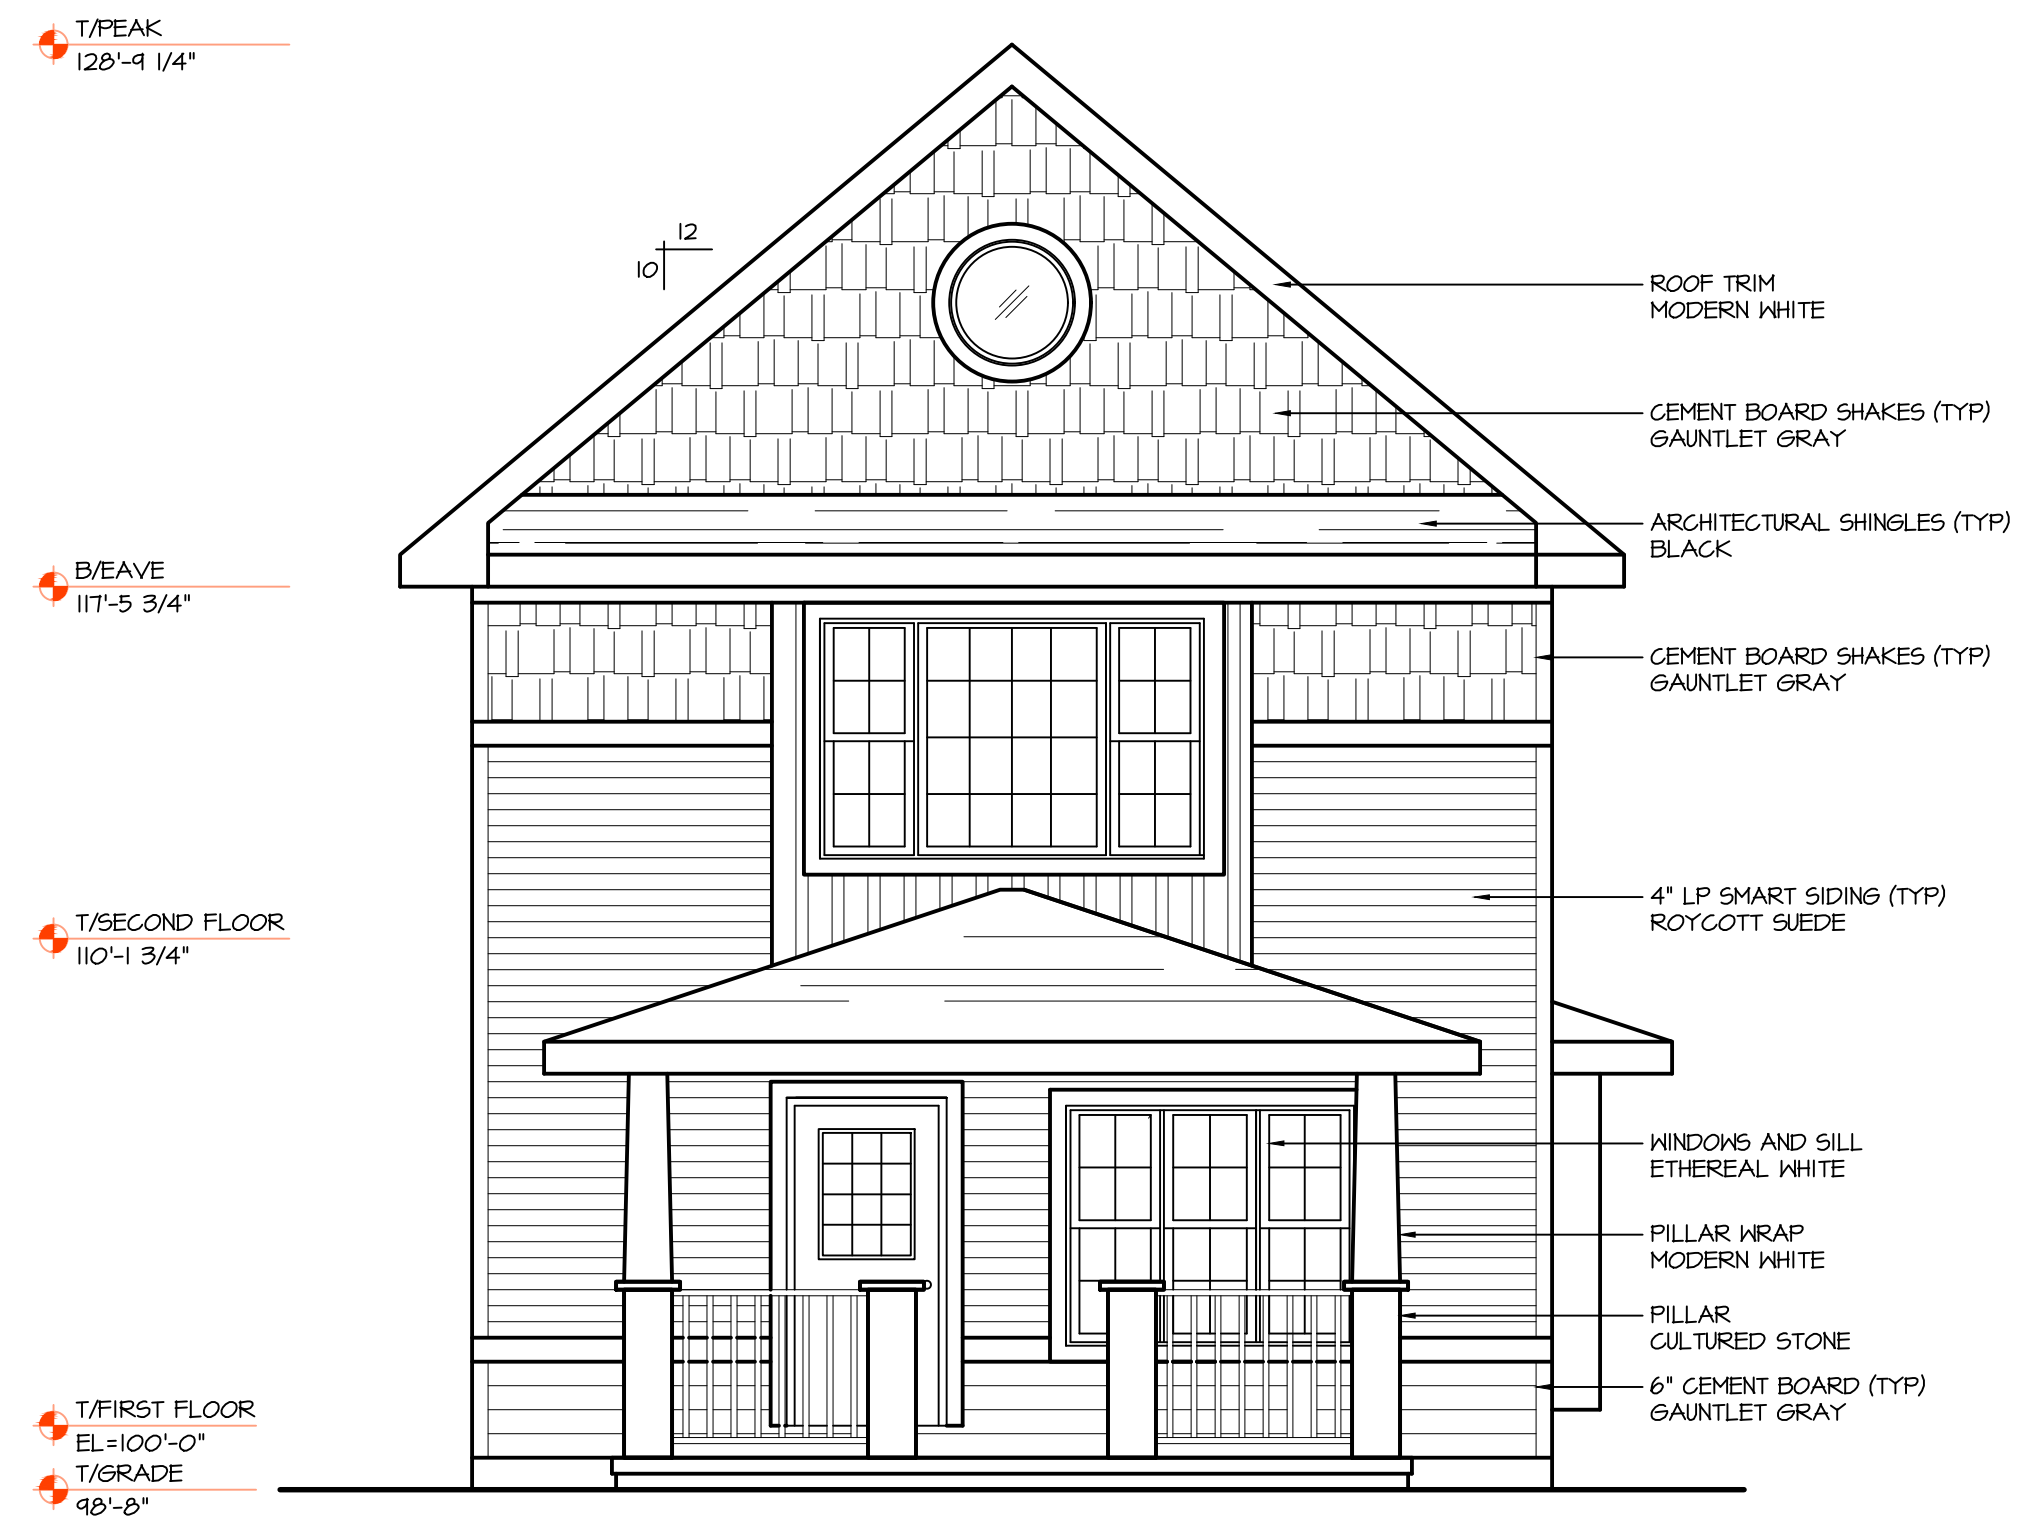

- ROOF TRIM
MODERN WHITE
- CEMENT BOARD SHAKES (TYP)
GAUNTLET GRAY
- ARCHITECTURAL SHINGLES (TYP)
BLACK
- CEMENT BOARD SHAKES (TYP)
GAUNTLET GRAY
- 4" LP SMART SIDING (TYP)
ROYCOTT SUEDE
- WINDOWS AND SILL
ETHEREAL WHITE
- PILLAR WRAP
MODERN WHITE
- PILLAR
CULTURED STONE
- 6" CEMENT BOARD (TYP)
GAUNTLET GRAY

FRONT ELEVATION

SEE A5 FOR ADDITIONAL GARAGE ELEVATIONS

ALL SIDING AND TRIM FINISHES TYPICAL

1/4" = 1'-0"

ELEVATIONS	RHODE RESIDENCE	AI
JUNE 20, 2018		
THESE DRAWINGS ARE FOR ARCHITECTURAL PURPOSES ONLY AND DO NOT INCLUDE SOIL OR STRUCTURAL ANALYSIS		

T/PEAK
120'-1 1/4"

B/EAVE
117'-5 3/4"

T/SECOND FLOOR
110'-1 3/4"

T/FIRST FLOOR
EL=100'-0"

T/GRADE
98'-0"




T/PEAK
116'-3"

B/EAVE
107'-8"

T/GRADE
98'-0"

1/4"=1'-0"


WEST ELEVATION	A2
RHODE RESIDENCE	
JUNE 20, 2018	
<small>THESE DRAWINGS ARE FOR ARCHITECTURAL PURPOSES ONLY AND DO NOT INCLUDE SOIL OR STRUCTURAL ANALYSIS</small>	

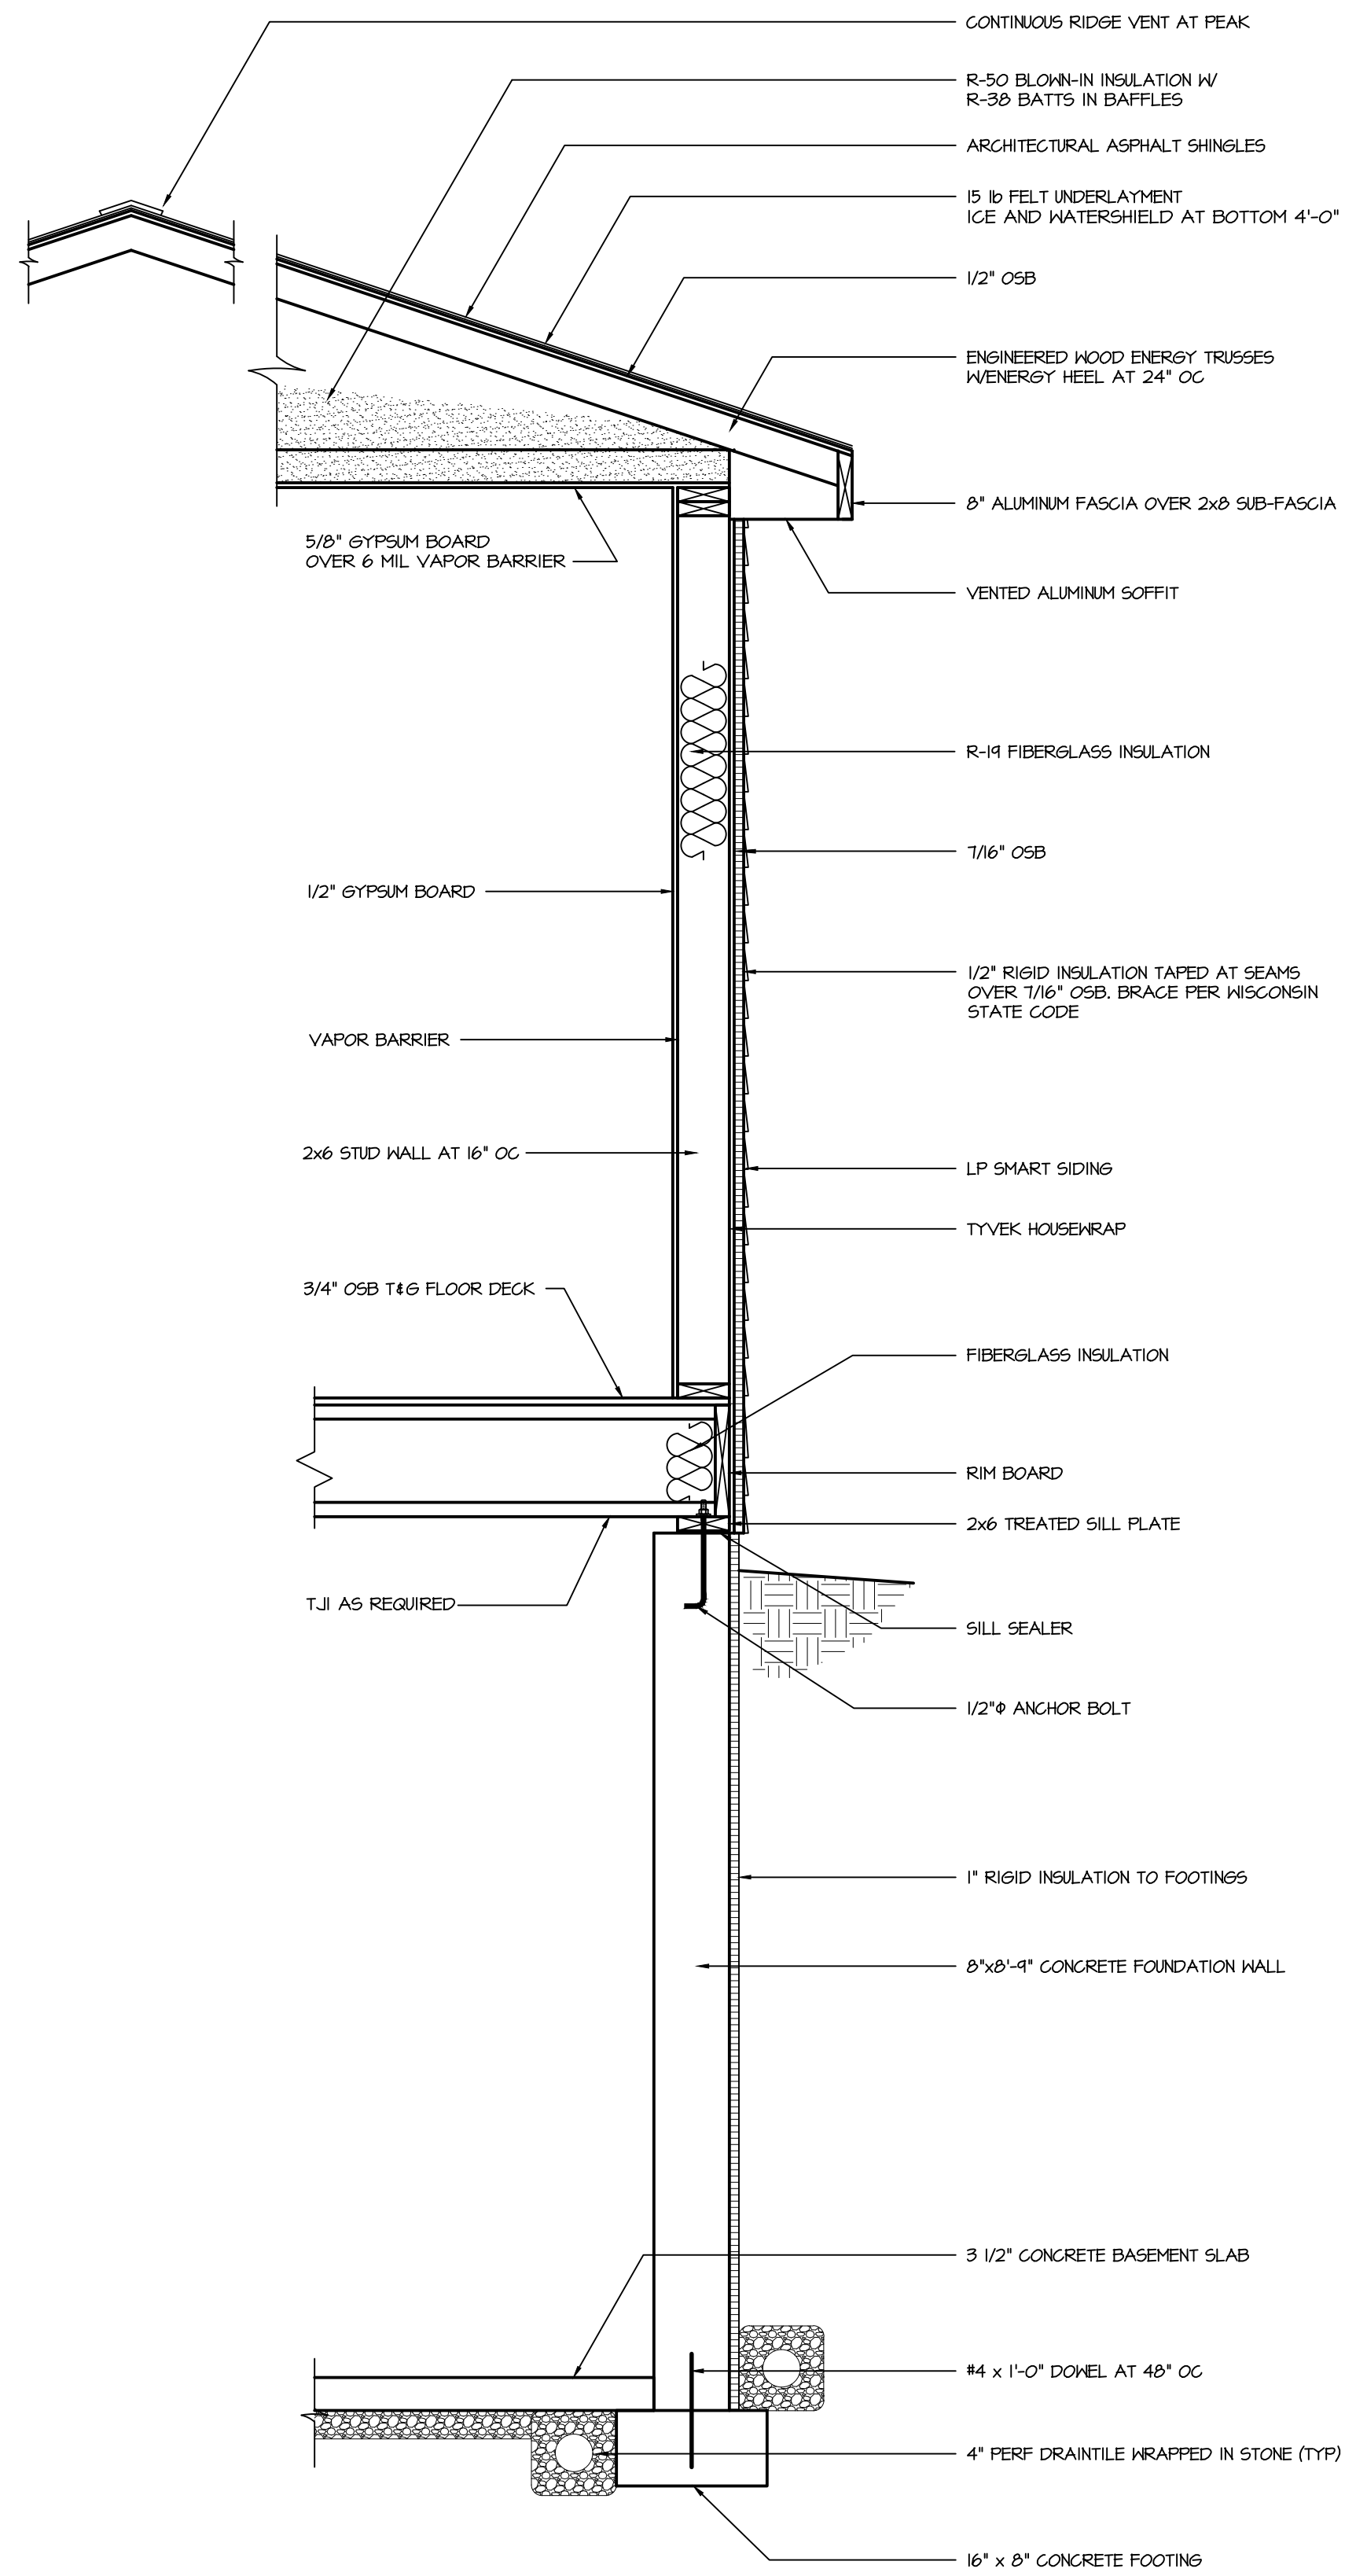

T/PEAK
116'-3"

B/EAVE
107'-8"

T/GRADE
98'-8"

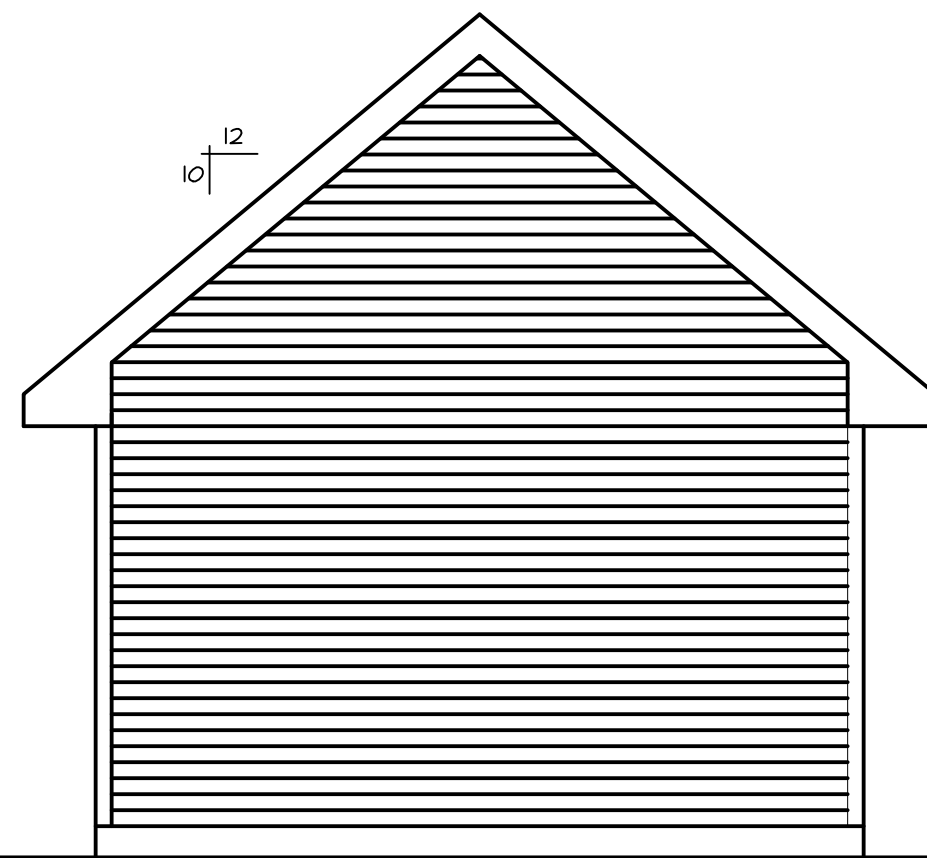

T/PEAK
128'-9 1/4"

B/EAVE
117'-5 3/4"

T/SECOND FLOOR
110'-1 3/4"


T/FIRST FLOOR
EL.=100'-0"
T/GRADE
98'-8"



1/4"=1'-0"


EAST ELEVATION/SECTION	A3
RHODE RESIDENCE	
JUNE 20, 2018	
<small>THESE DRAWINGS ARE FOR ARCHITECTURAL PURPOSES ONLY AND DO NOT INCLUDE SOIL OR STRUCTURAL ANALYSIS</small>	

NOTE
 ↓
 9'-0" HIGH FIRST FLOOR WALLS

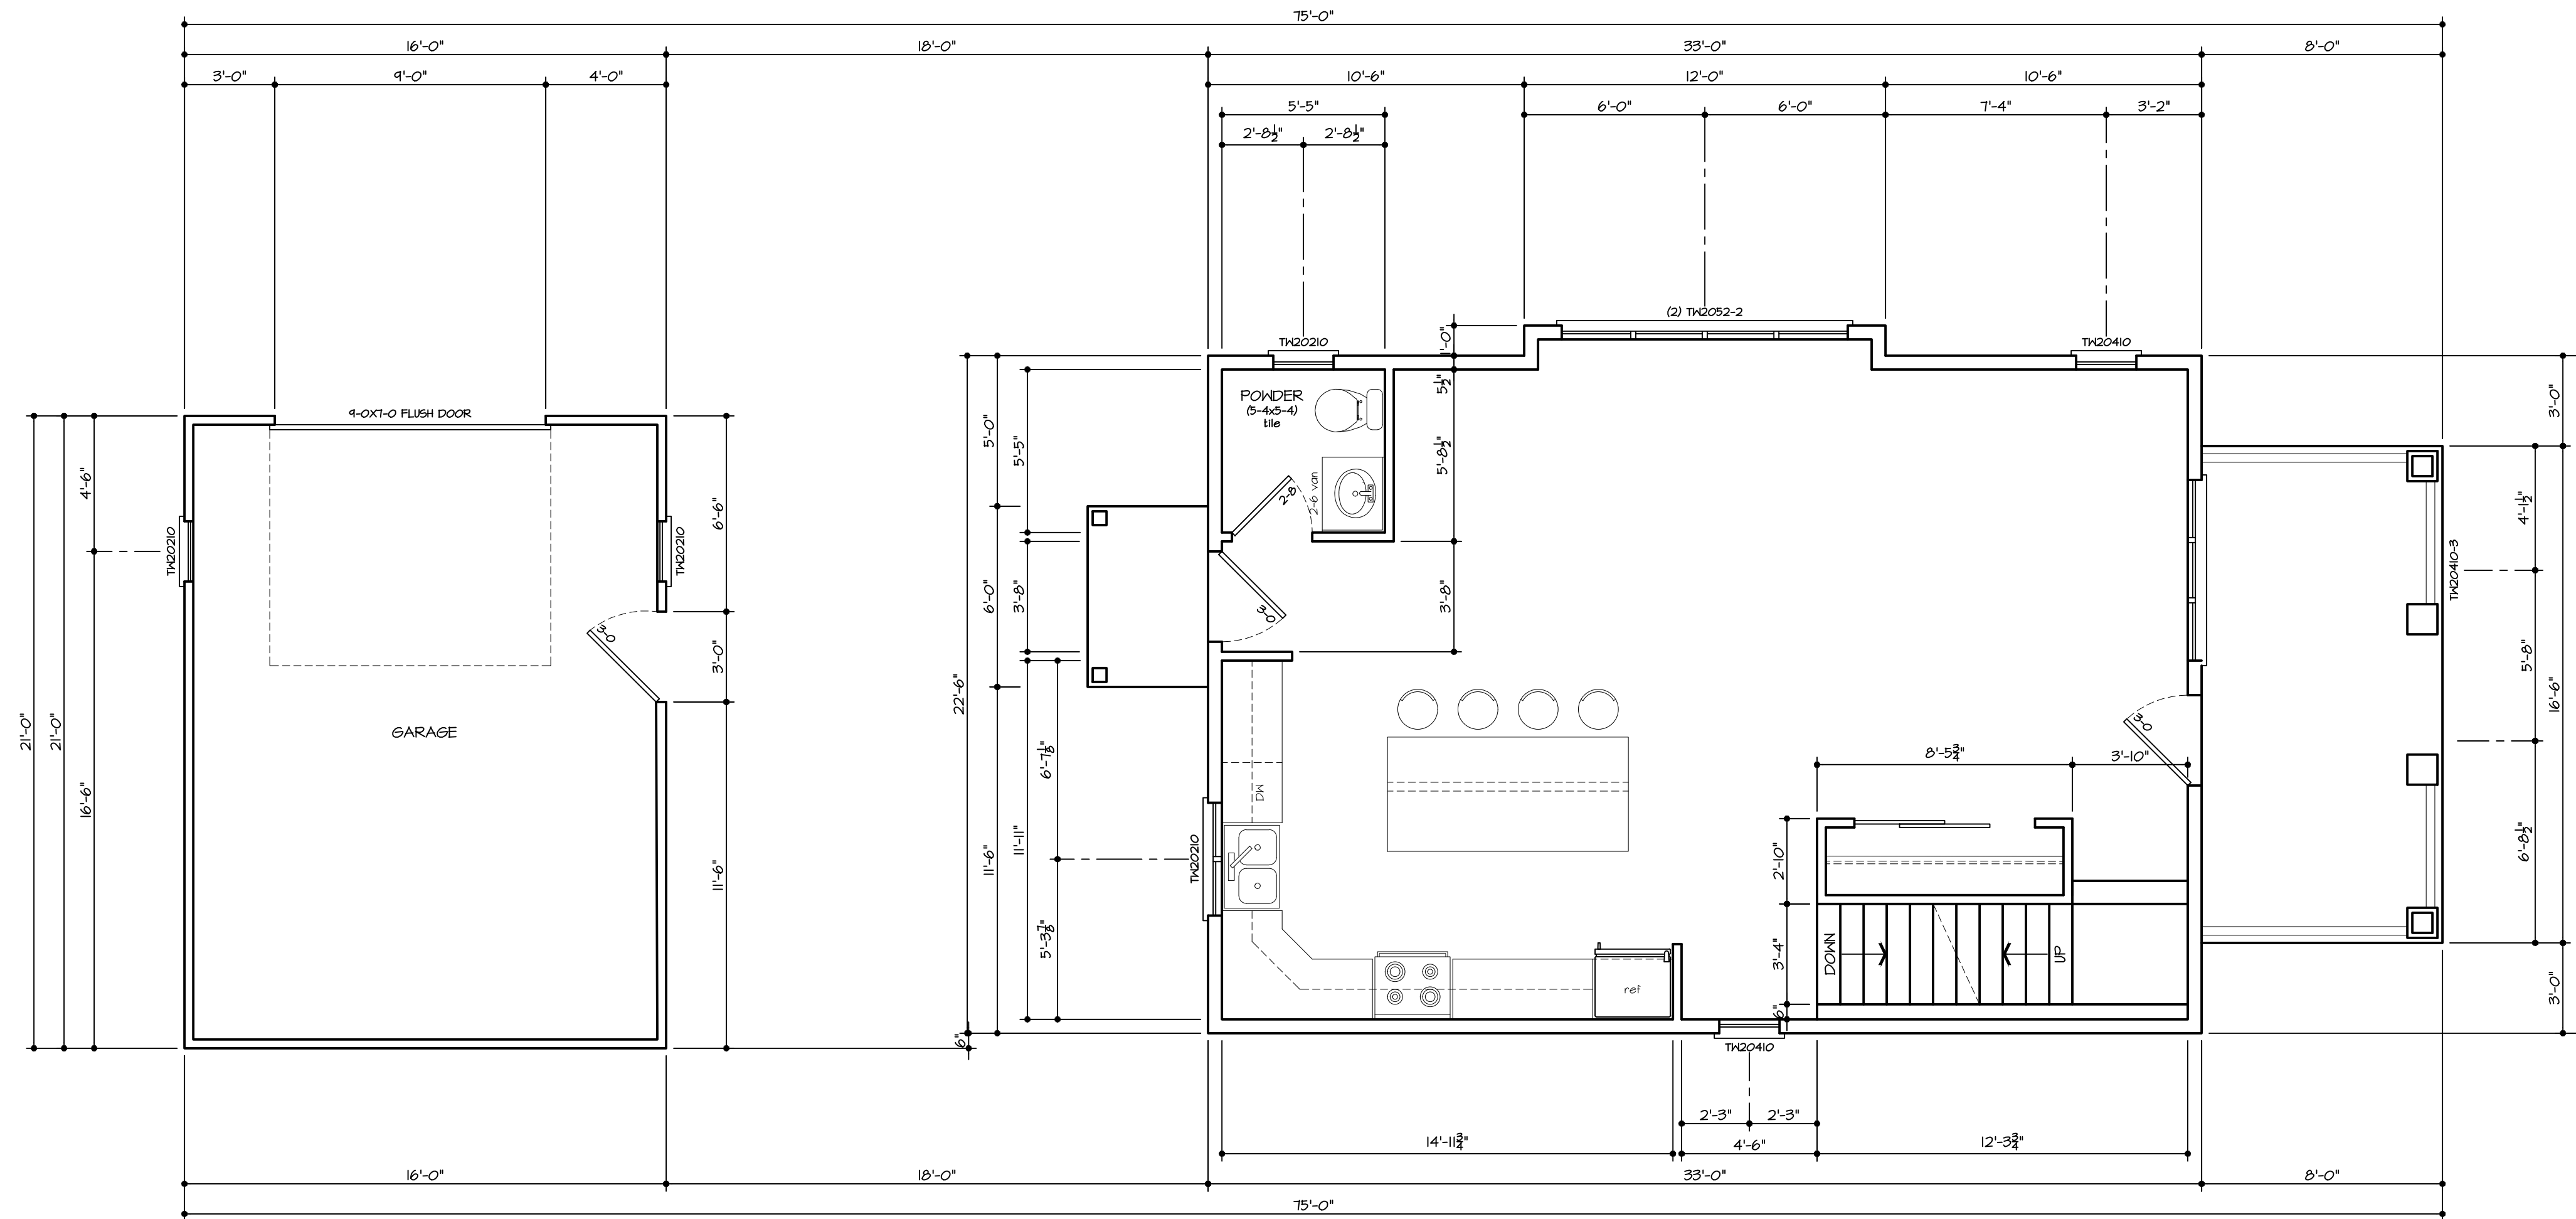

APPROX. SQ. FT.	755
FIRST	648
SECOND	465
BASEMENT	465
TOTAL	1,918

FIRST FLOOR PLAN	A4
RHODE RESIDENCE	
JUNE 20, 2018	

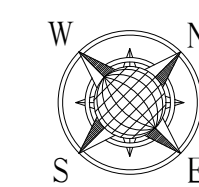

1/4" = 1'-0"


THESE DRAWINGS ARE FOR ARCHITECTURAL PURPOSES ONLY AND DO NOT INCLUDE SOIL OR STRUCTURAL ANALYSIS



GARAGE SOUTH ELEVATION




GARAGE NORTH ELEVATION

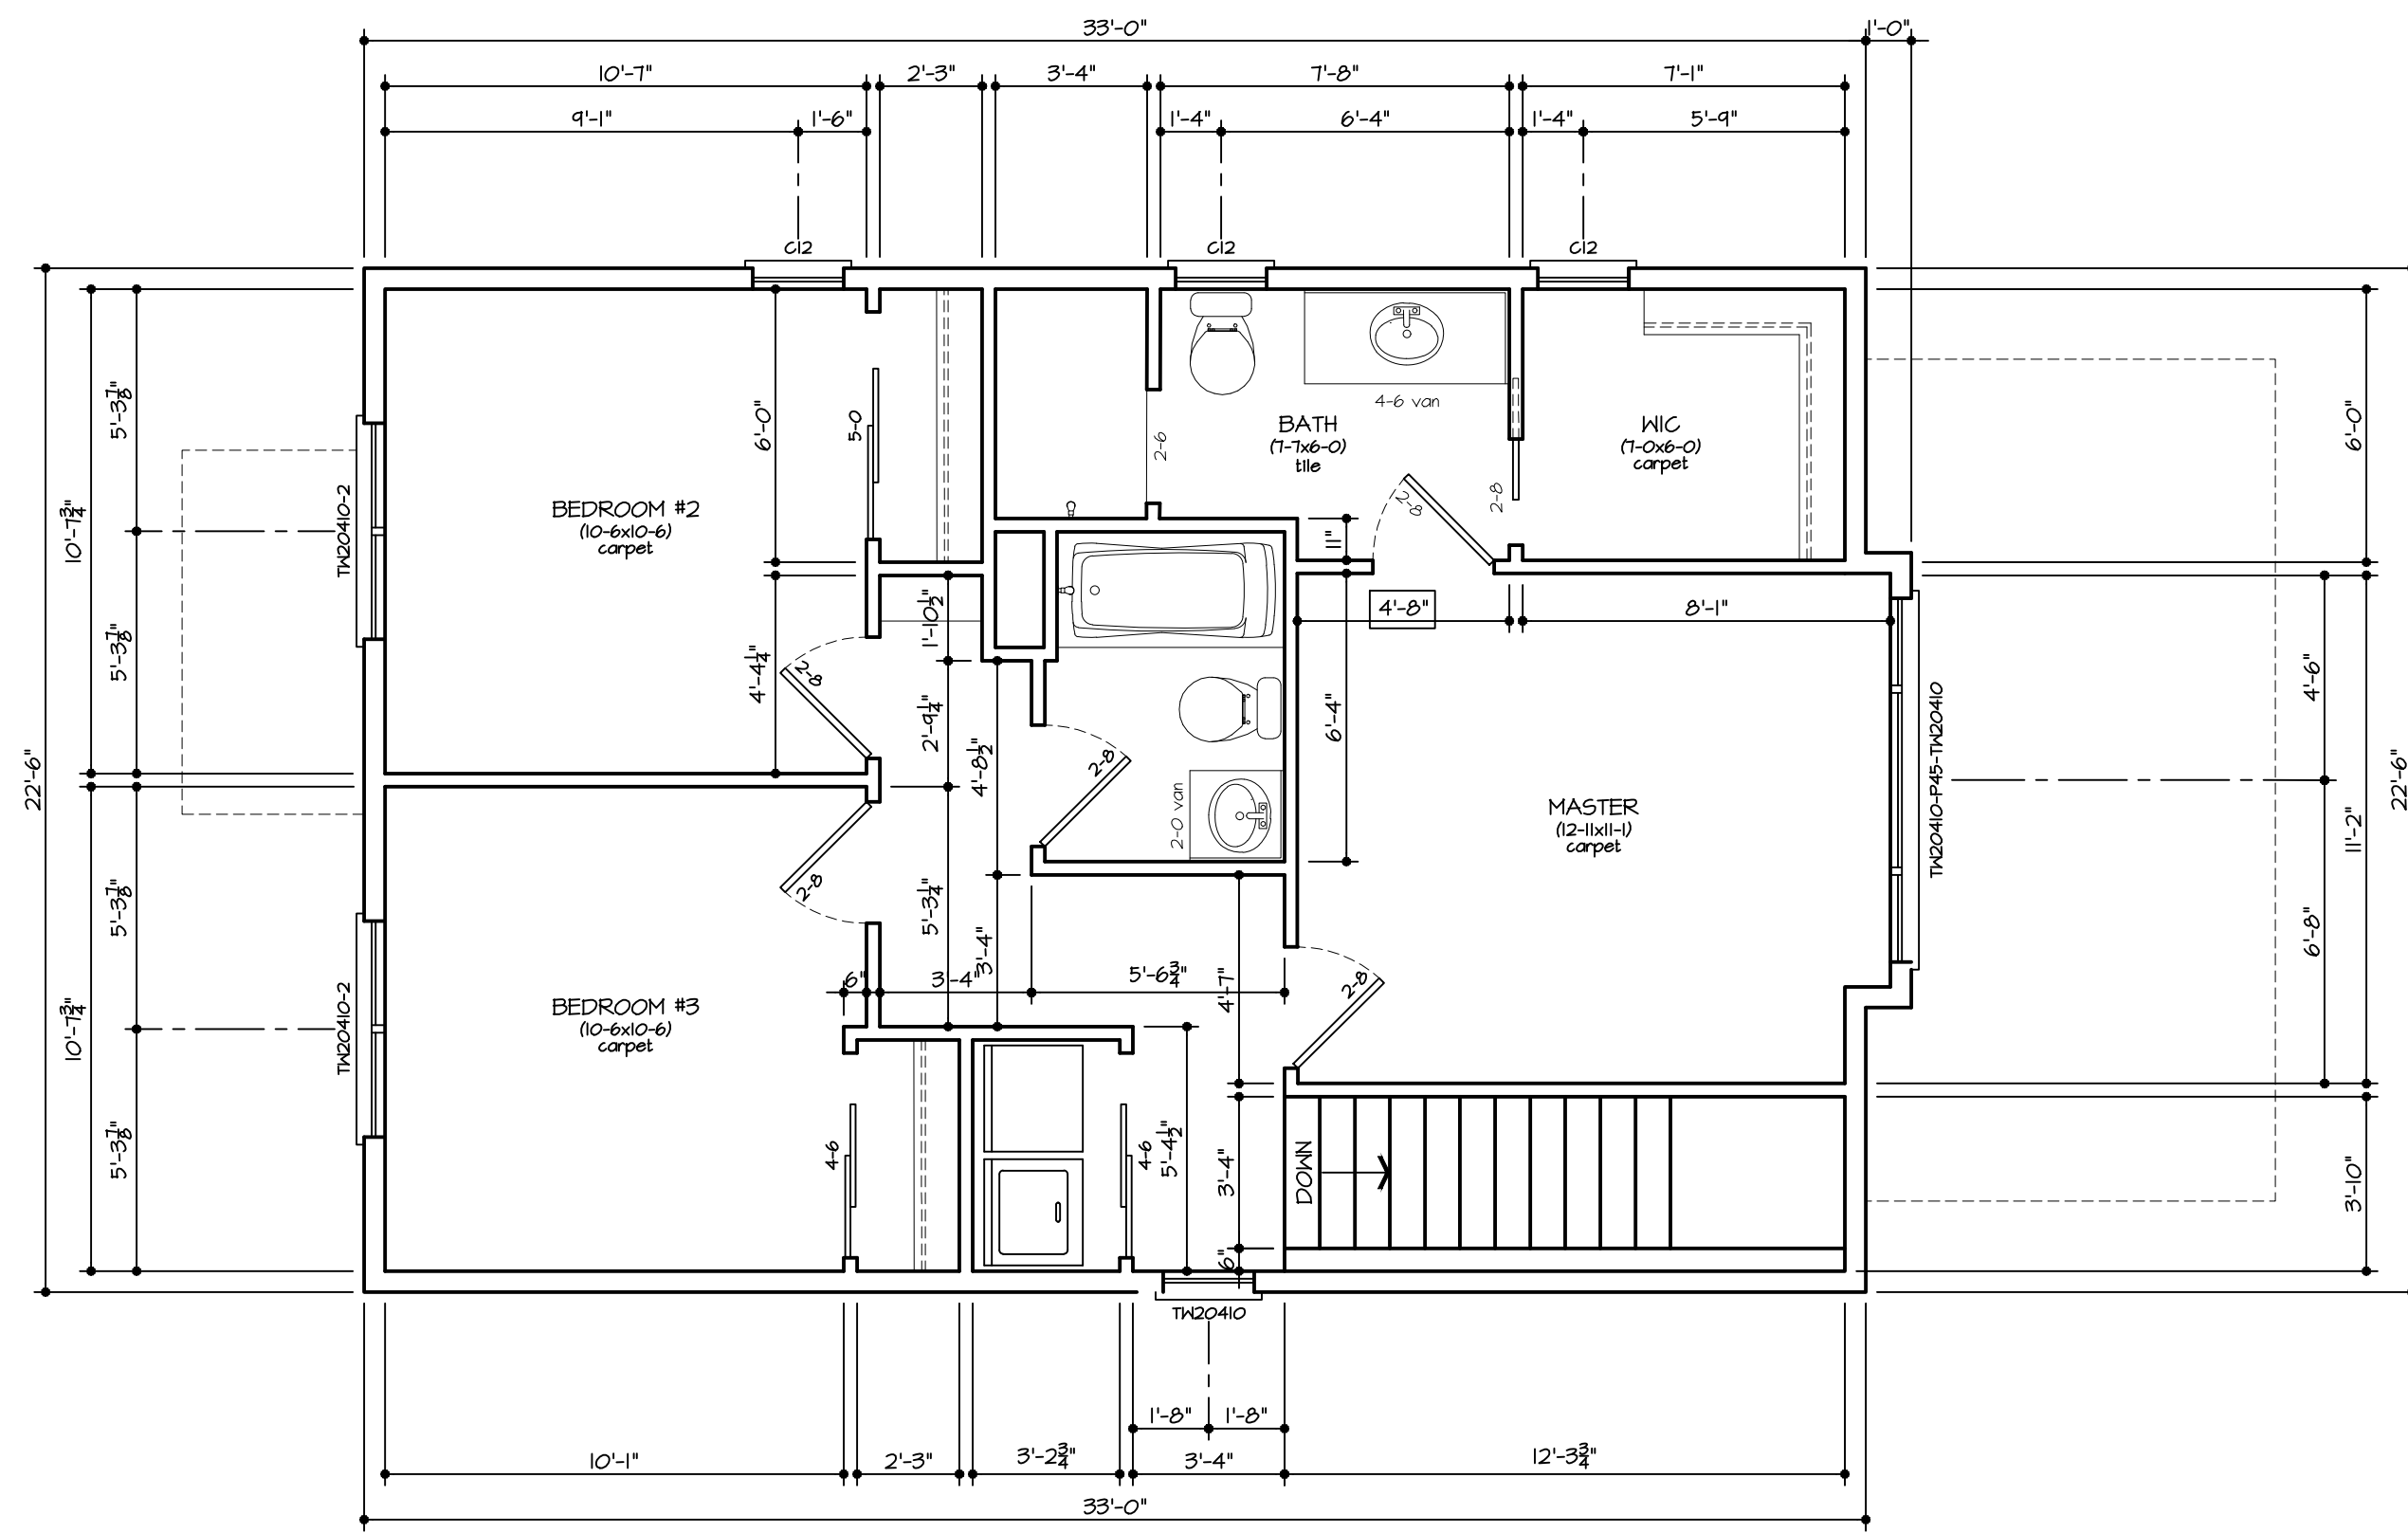

1/4" = 1'-0"

SECOND FLOOR PLAN	RHODE RESIDENCE	A5
JUNE 20, 2018		
<small>THESE DRAWINGS ARE FOR ARCHITECTURAL PURPOSES ONLY AND DO NOT INCLUDE SOIL OR STRUCTURAL ANALYSIS</small>		




NOTE
 ↓
 8'-9" FOUNDATION WALLS

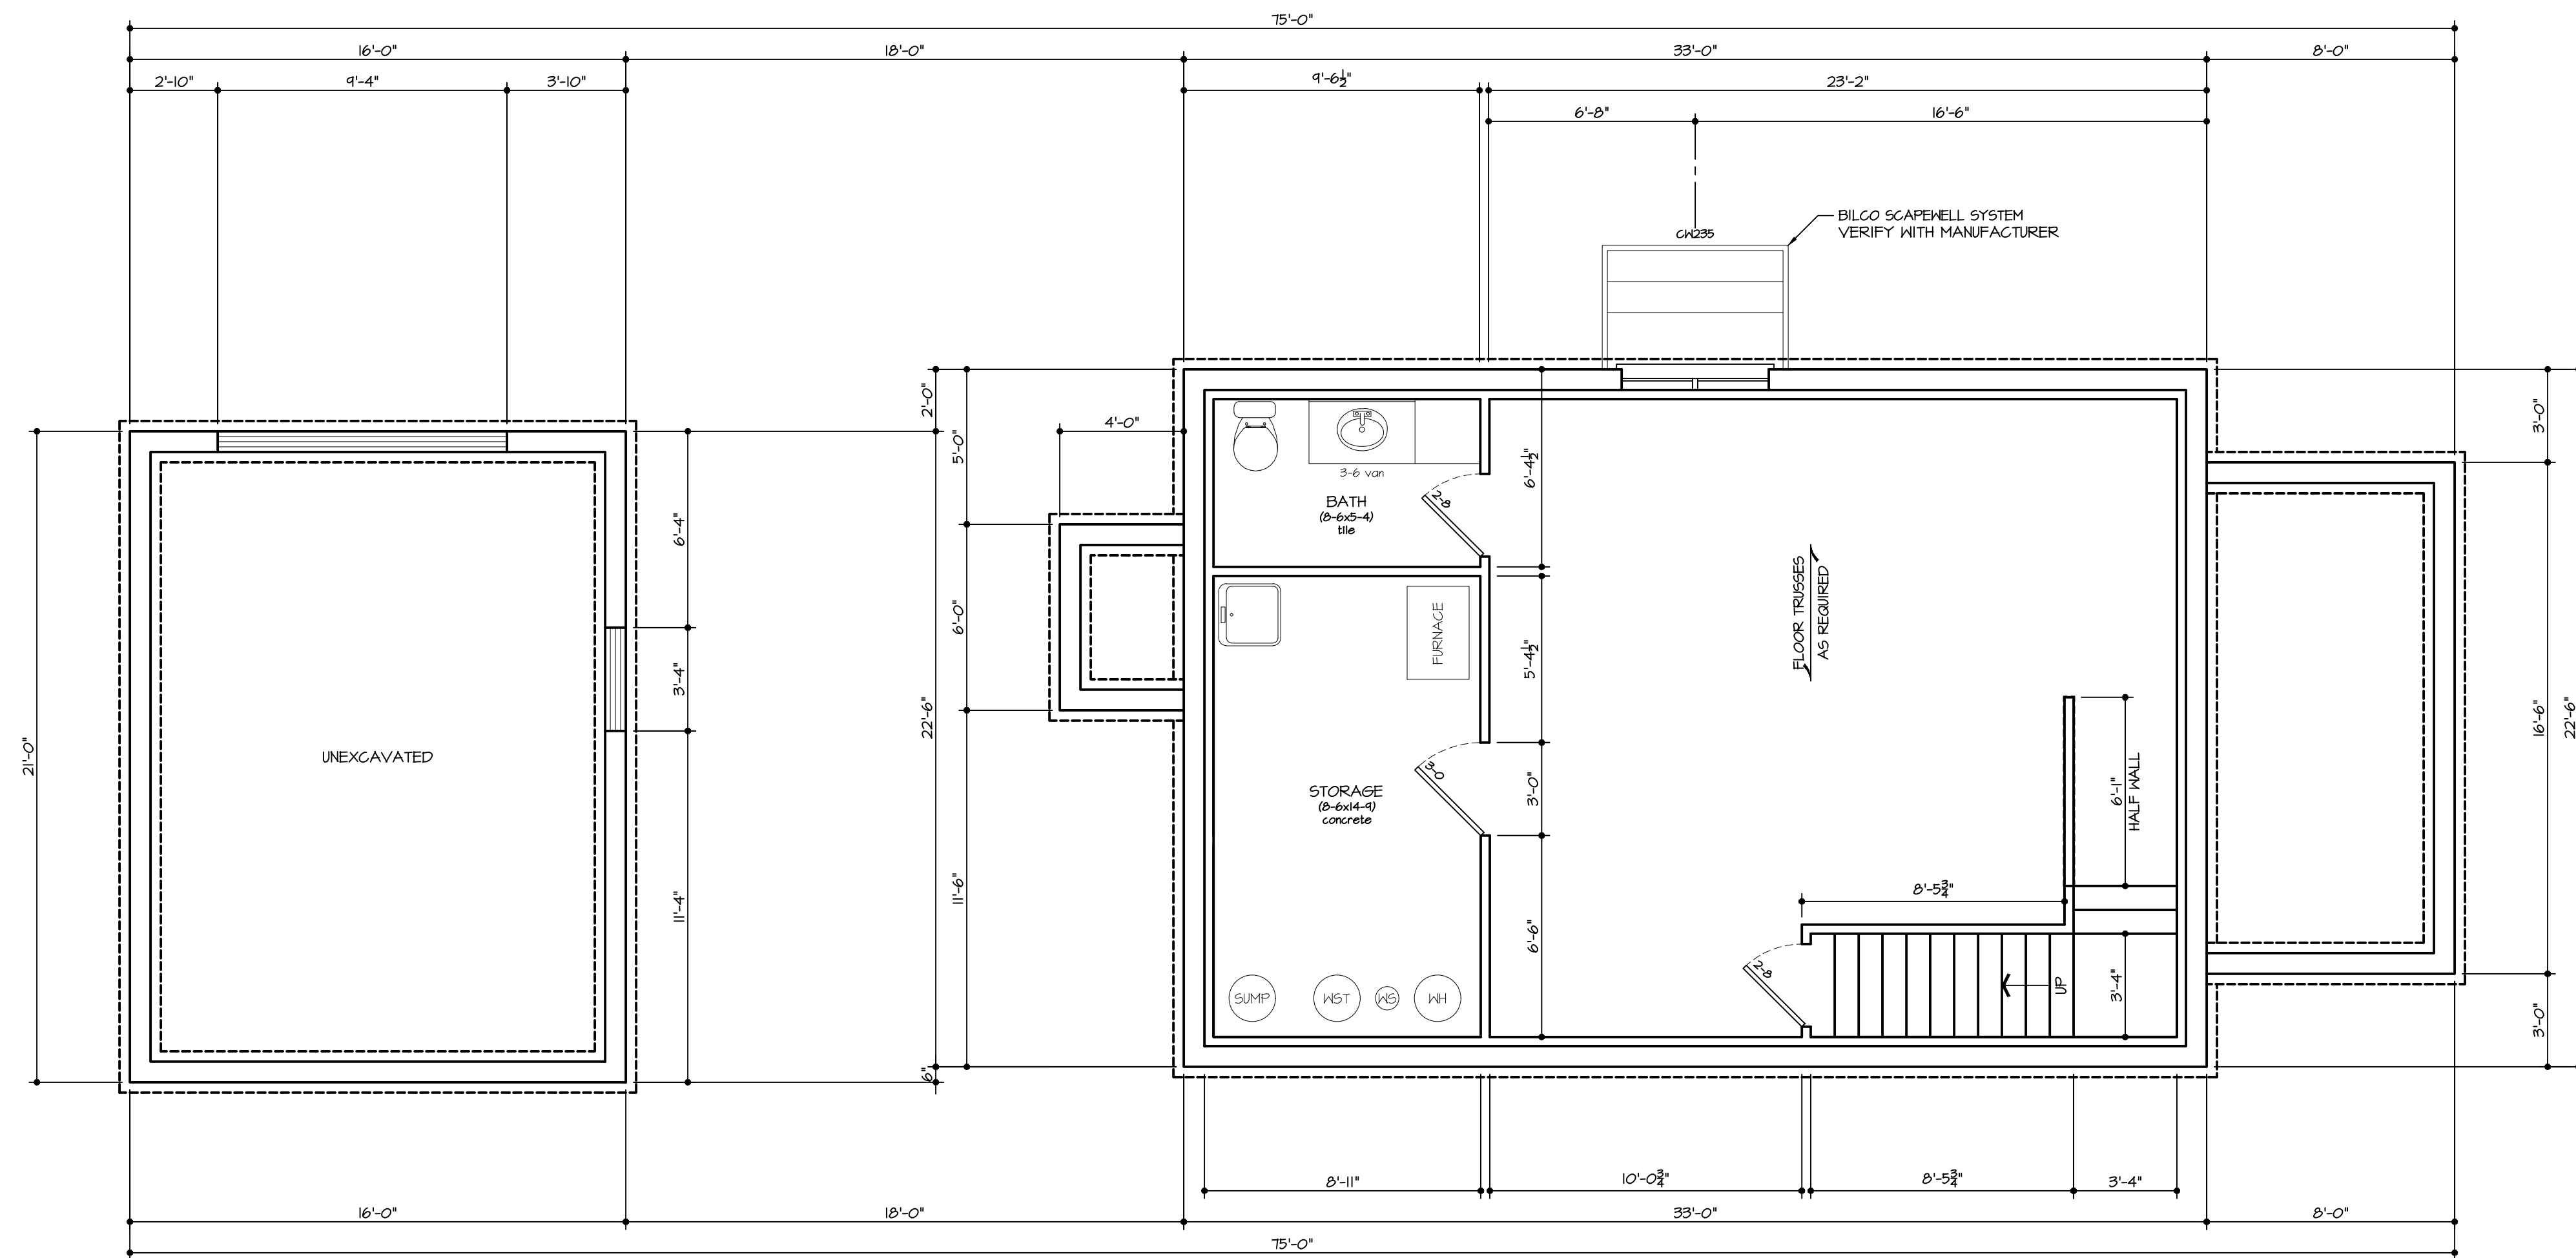

1/4" = 1'-0"


FOUNDATION PLAN
 RHODE RESIDENCE
 JUNE 20, 2018
 A6

THESE DRAWINGS ARE FOR ARCHITECTURAL PURPOSES ONLY AND DO NOT INCLUDE SOIL OR STRUCTURAL ANALYSIS

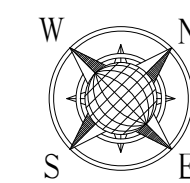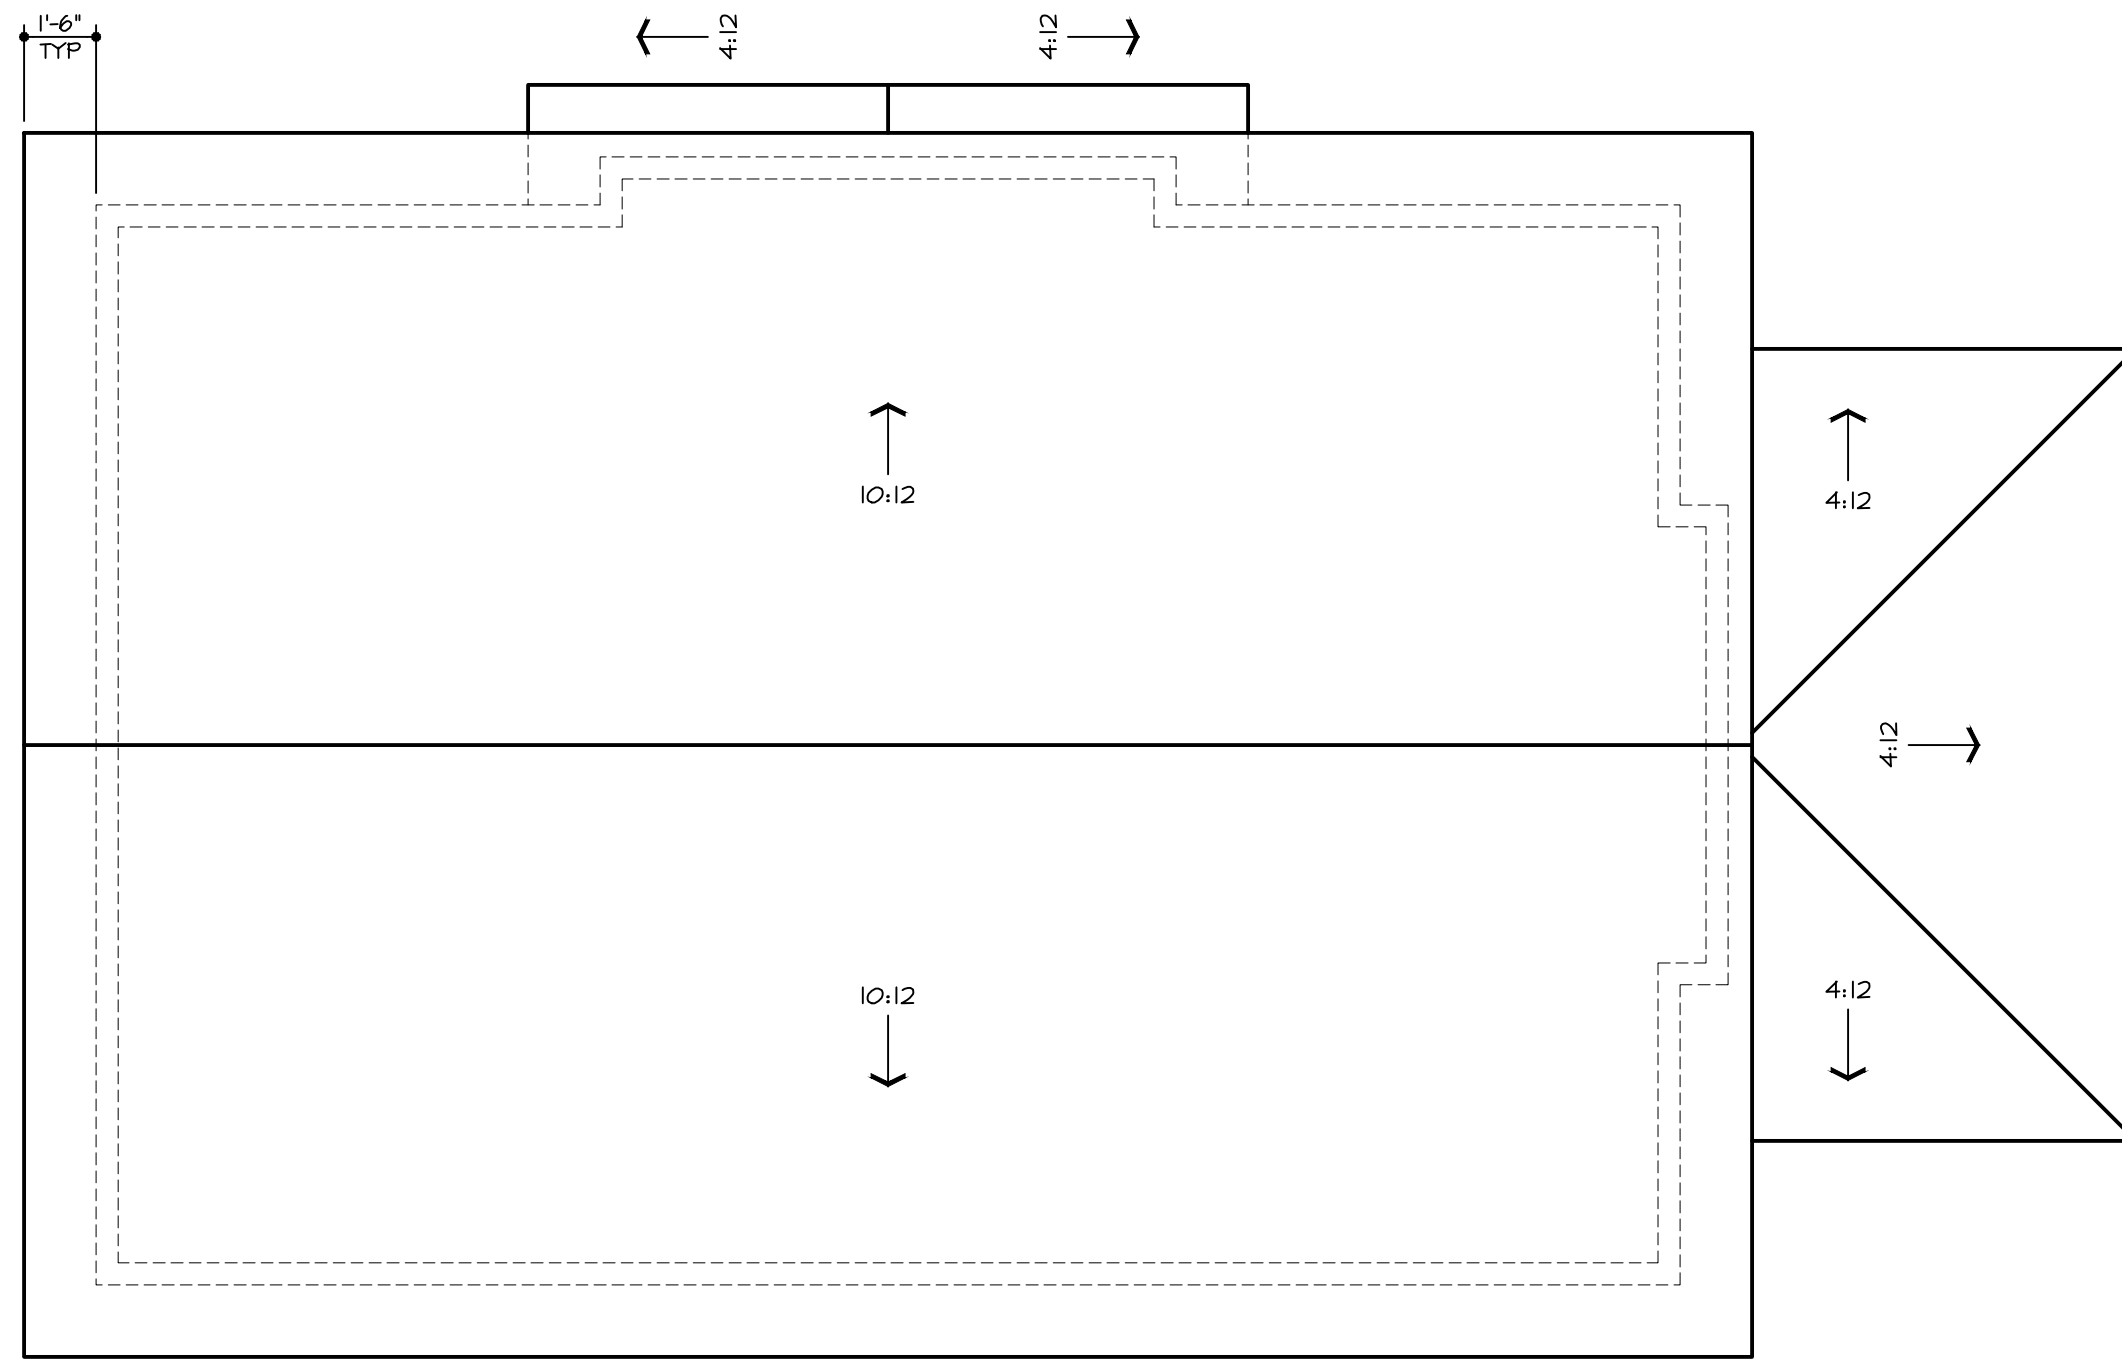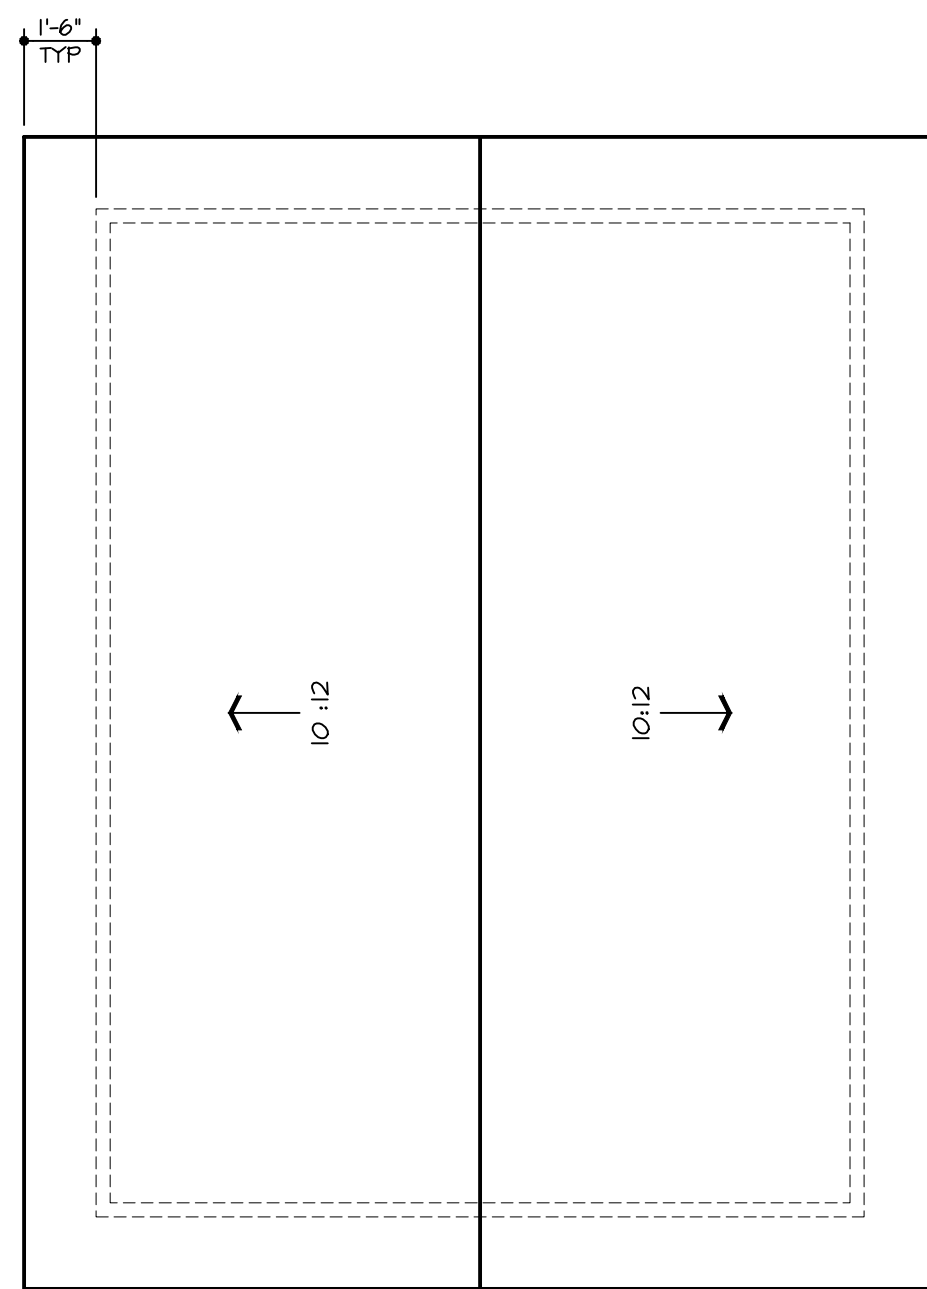


1/4" = 1'-0"

ROOF PLAN	
RHODE RESIDENCE	
JUNE 20, 2018	A7
<small>THESE DRAWINGS ARE FOR ARCHITECTURAL PURPOSES ONLY AND DO NOT INCLUDE SOIL OR STRUCTURAL ANALYSIS</small>	

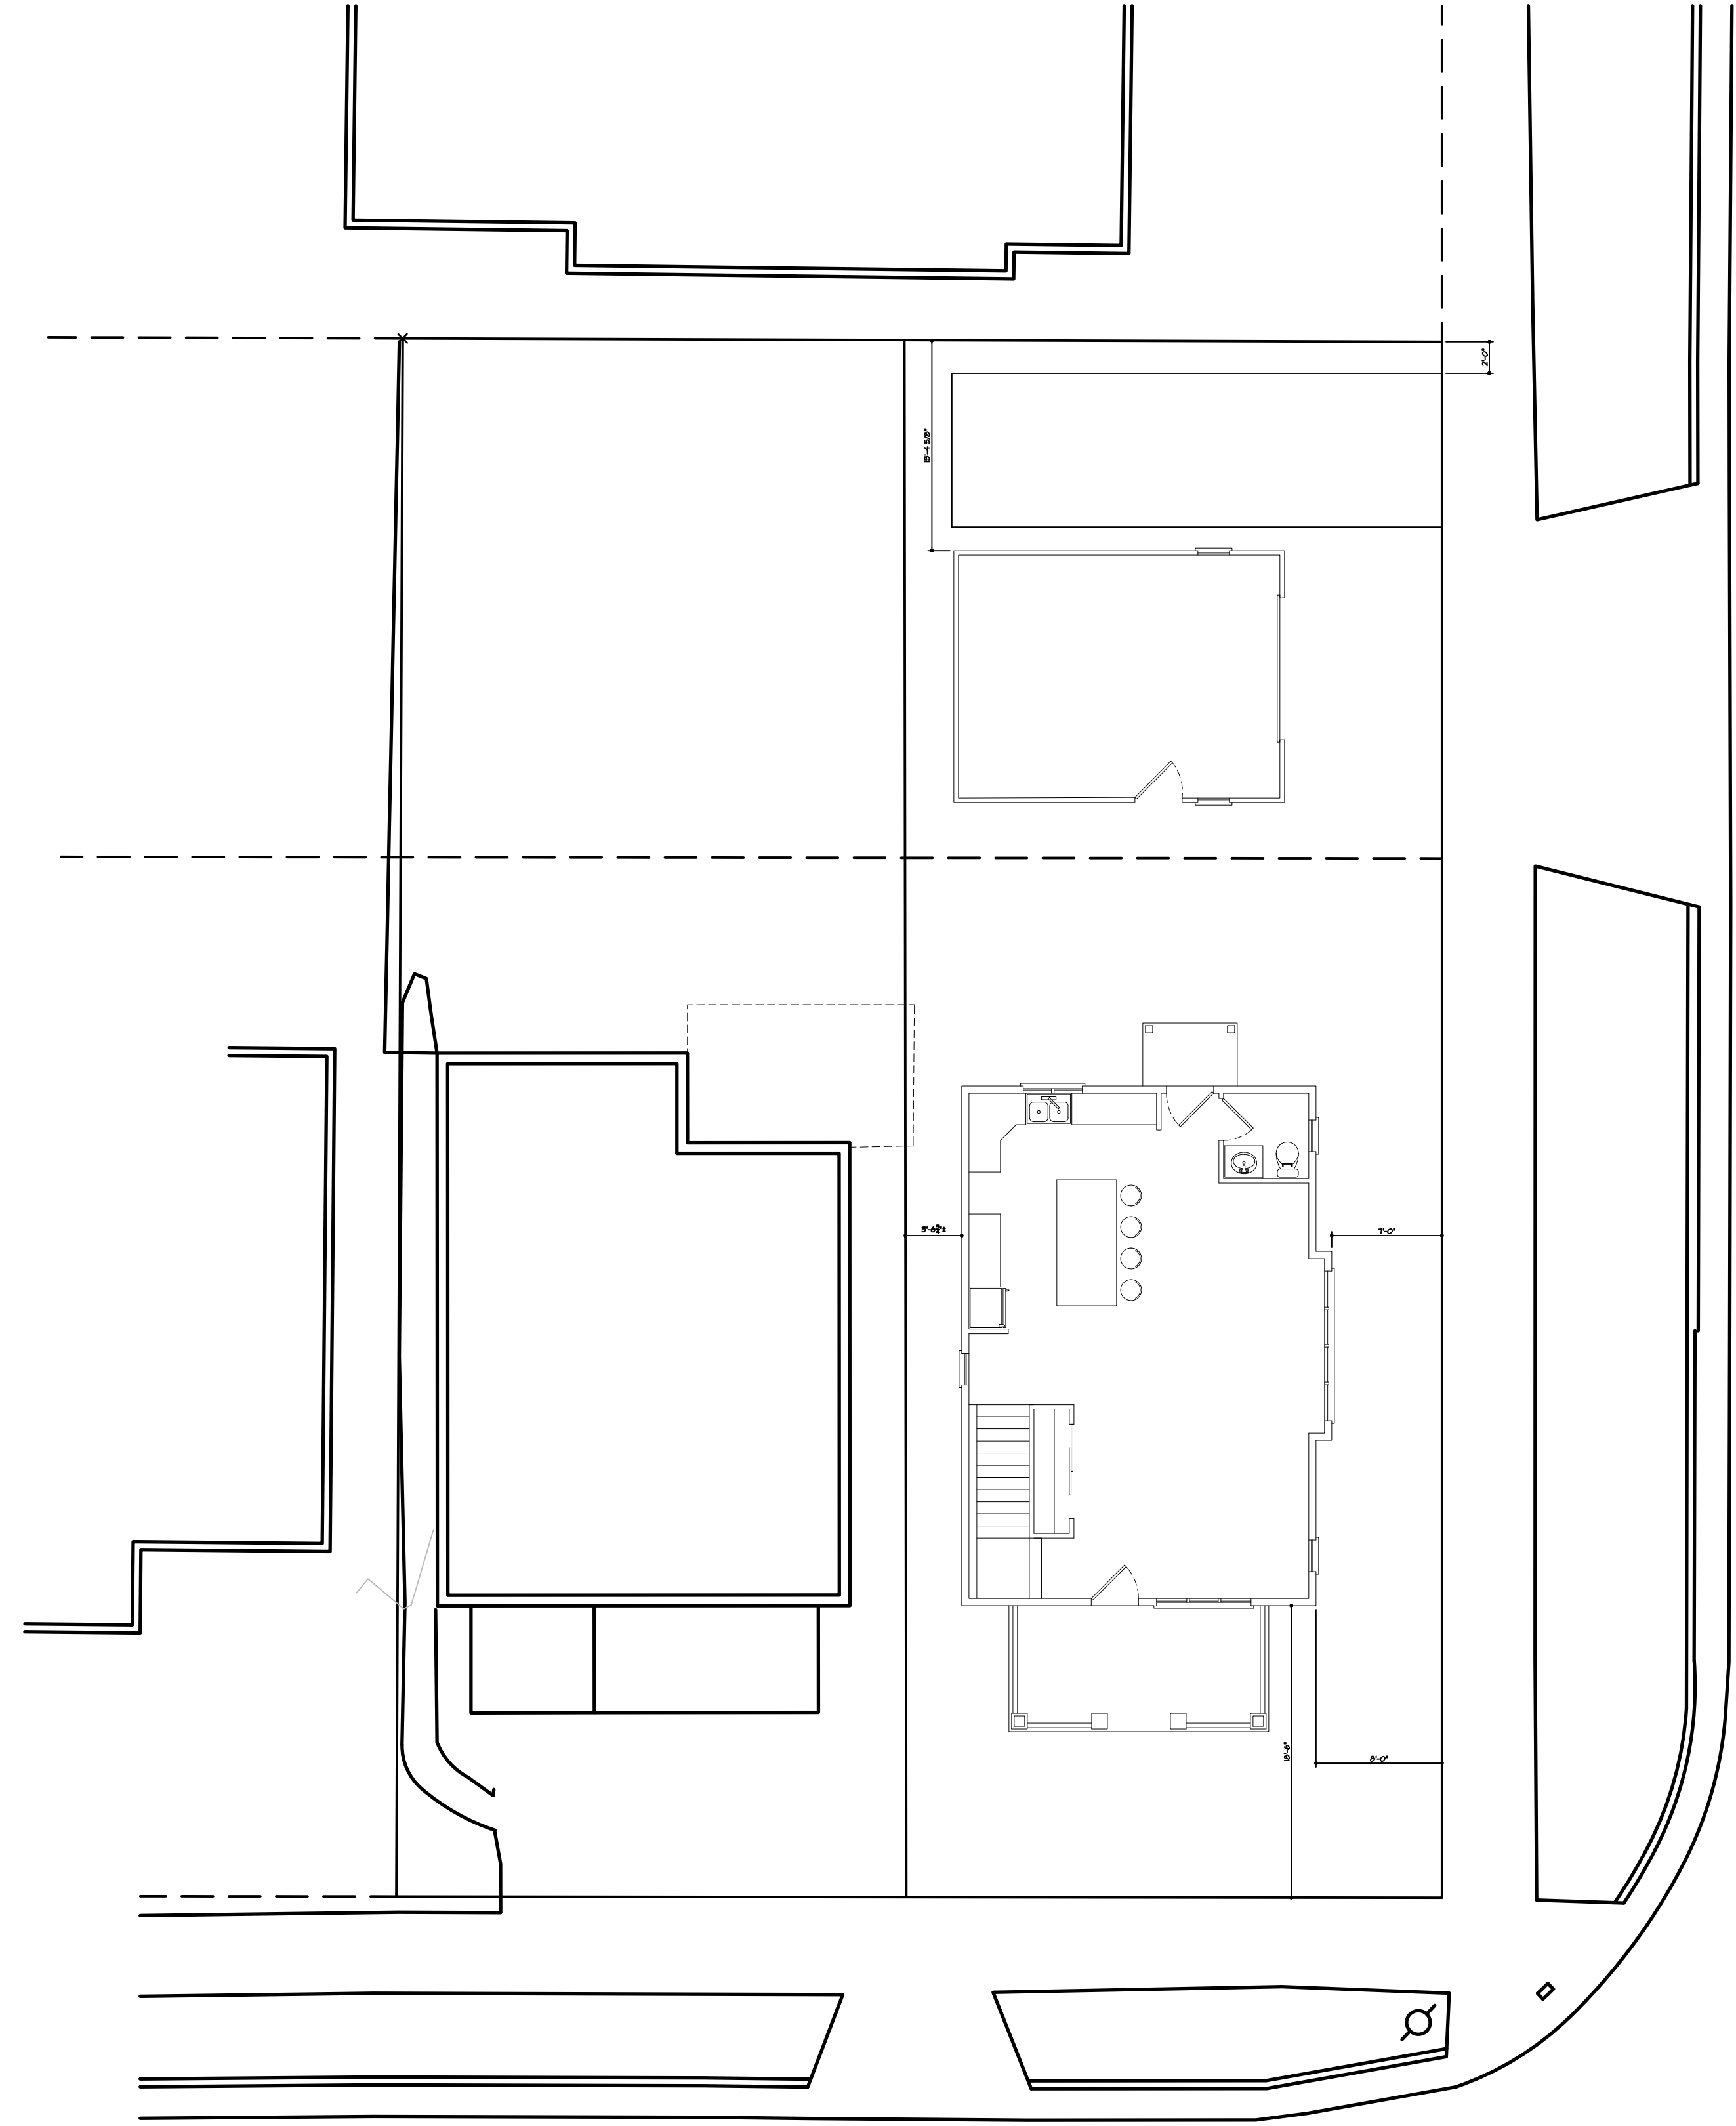

SOUTH BALDWIN

EAST WILSON

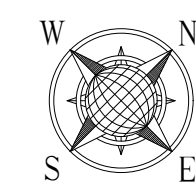

1/4" = 1'-0"

SITE PLAN	
RHODE RESIDENCE	
JUNE 20, 2018	A8
<small>THESE DRAWINGS ARE FOR ARCHITECTURAL PURPOSES ONLY AND DO NOT INCLUDE SOIL OR STRUCTURAL ANALYSIS</small>	