


UNPLATTED LAND

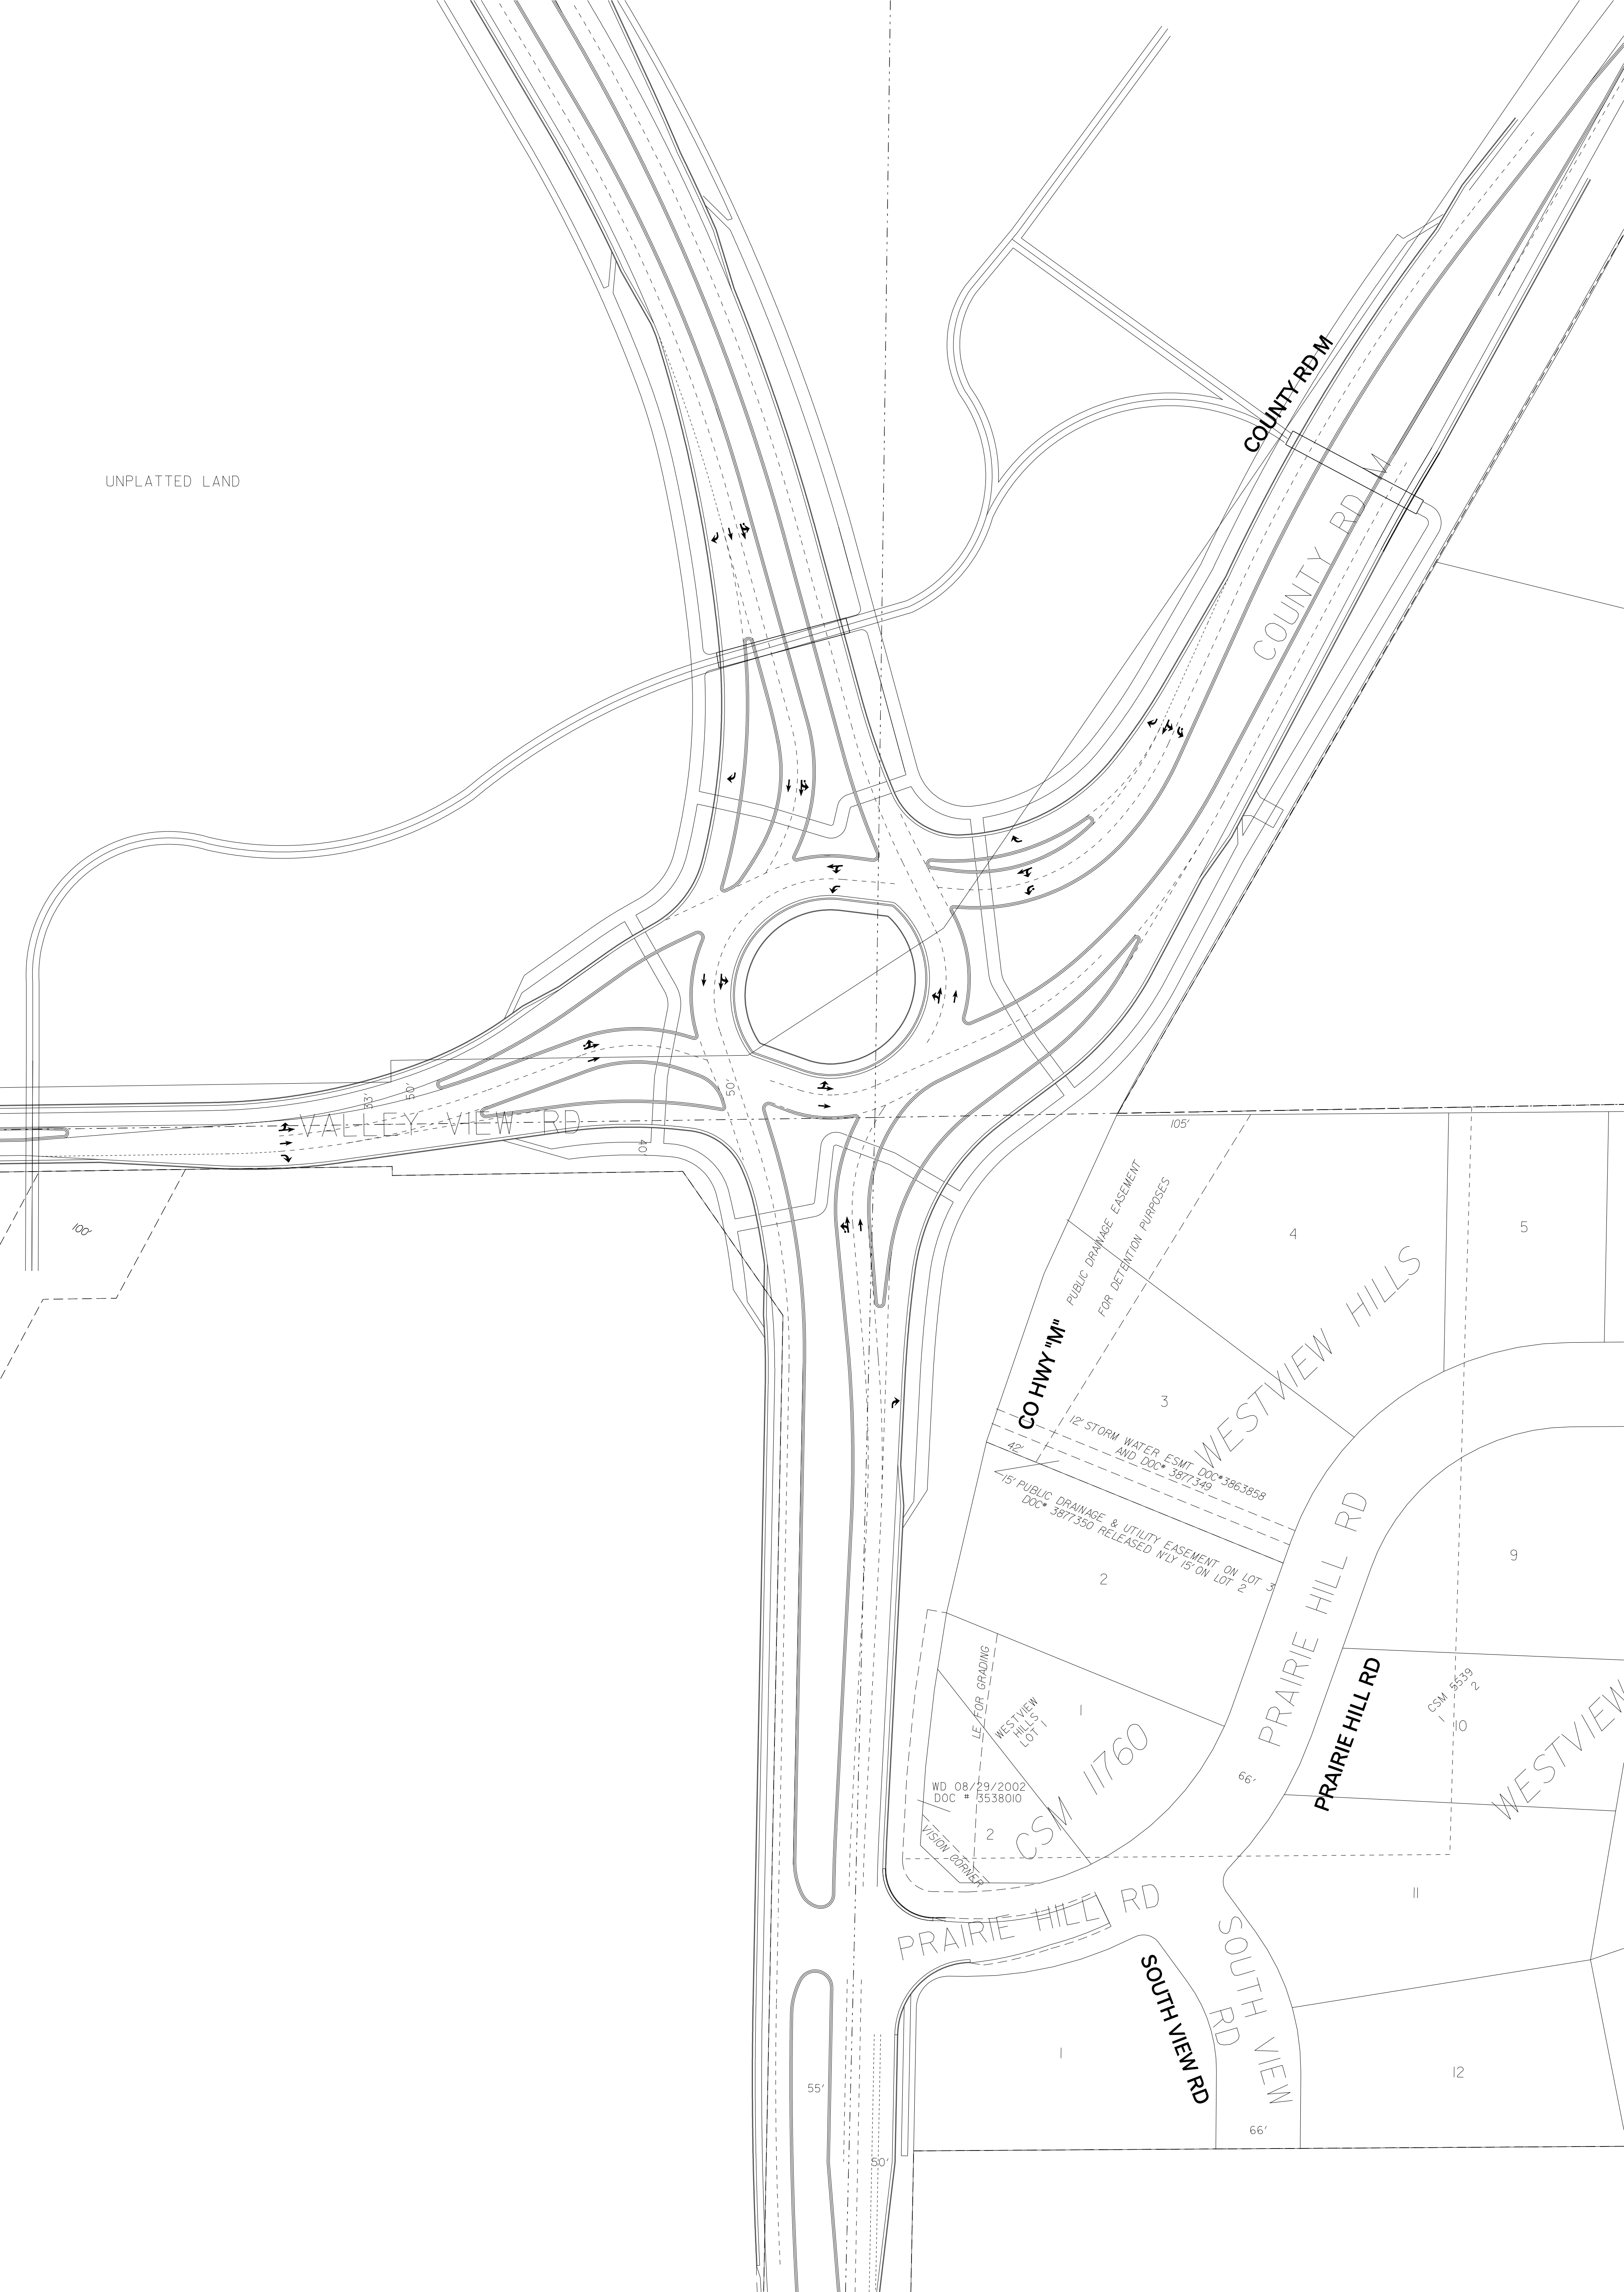

VALLEY VIEW RD

COUNTY RD M

COUNTY RD M

CO HWY "M"

PUBLIC DRAINAGE EASEMENT FOR DETENTION PURPOSES

12' STORM WATER ESMT AND DOC # 3877349

15' PUBLIC DRAINAGE & UTILITY EASEMENT ON LOT 3 DOC # 3877350 RELEASED NLY 15' ON LOT 2

WESTVIEW HILLS

PRAIRIE HILL RD

PRAIRIE HILL RD

PRAIRIE HILL RD

SOUTH VIEW RD

SOUTH VIEW RD

WESTVIEW

WD 08/29/2002 DOC # 5538010

CSM 11760

CSM 8539

100'

133'

105'

40'

50'

105'

4

5

3

2

9

66'

10

11

55'

50'

66'

12