


OPTION 1 - WIDE SIDEWALK TO BUFFERED BIKE LANE

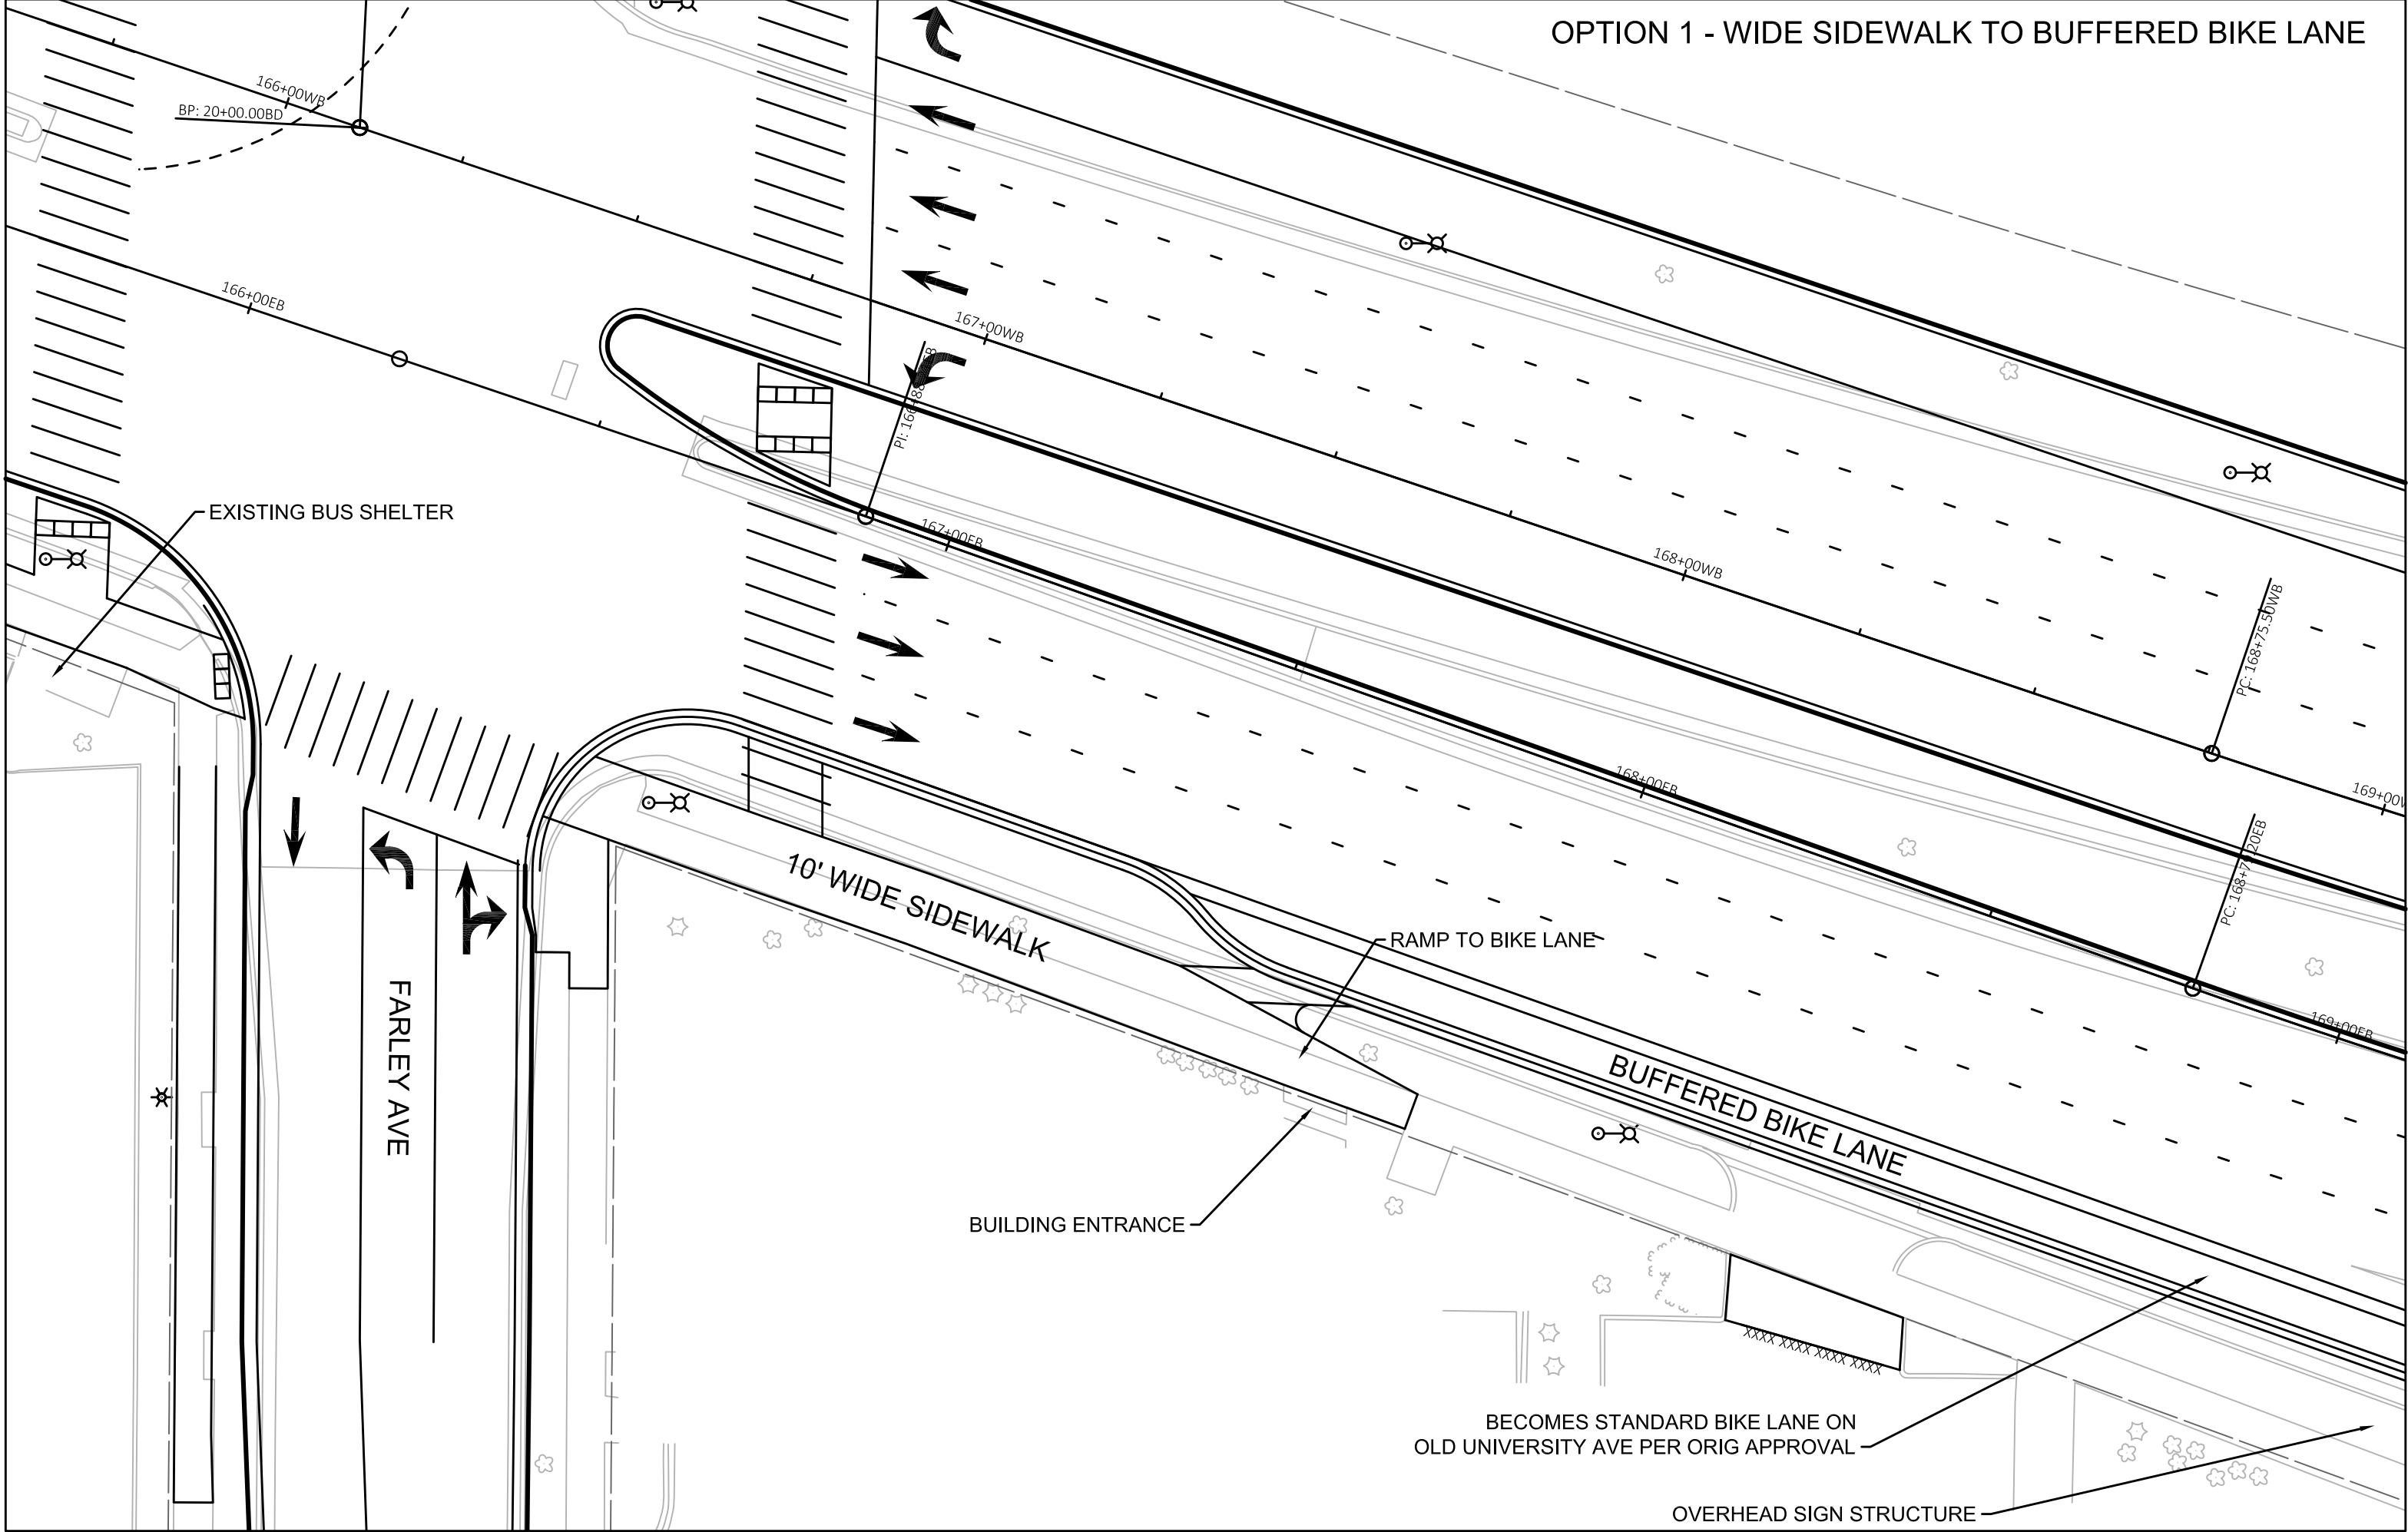

EXISTING BUS SHELTER

FARLEY AVE

10' WIDE SIDEWALK

RAMP TO BIKE LANE

BUFFERED BIKE LANE

BUILDING ENTRANCE

BECOMES STANDARD BIKE LANE ON OLD UNIVERSITY AVE PER ORIG APPROVAL

OVERHEAD SIGN STRUCTURE