


CERTIFIED SURVEY MAP


Being Lots 15 and 16, Old Sauk Trails Park First Addition and a parcel of land all located in part of the Southwest 1/4 of the Southeast 1/4 of Section 15, Township 07 North, Range 08 East, City of Madison, Dane County, Wisconsin

Surveyor's Certificate
 I hereby certify that this survey is in compliance with Chapter 236.34 of Wisconsin Statutes and A-E 7 of the Wisconsin Administrative Code.
 I further certify that I have surveyed and mapped the lands hereon and that this map correctly represents all exterior boundaries and the division of the lands surveyed in accordance with the information furnished.


Jeremy R. Sandsnes
 Jeremy R. Sandsnes, Professional Land Surveyor S-2885

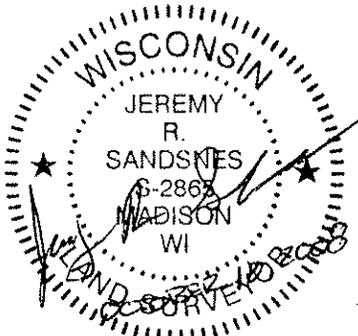

Found Chiseled Cross In Sidewalk 2.00' Northwestly of Corner on the Extension of Northerly the Line Lot 16.
 Found Chiseled Cross In Sidewalk 2.00' North of Corner on the Extension of West the Line Lot 16.

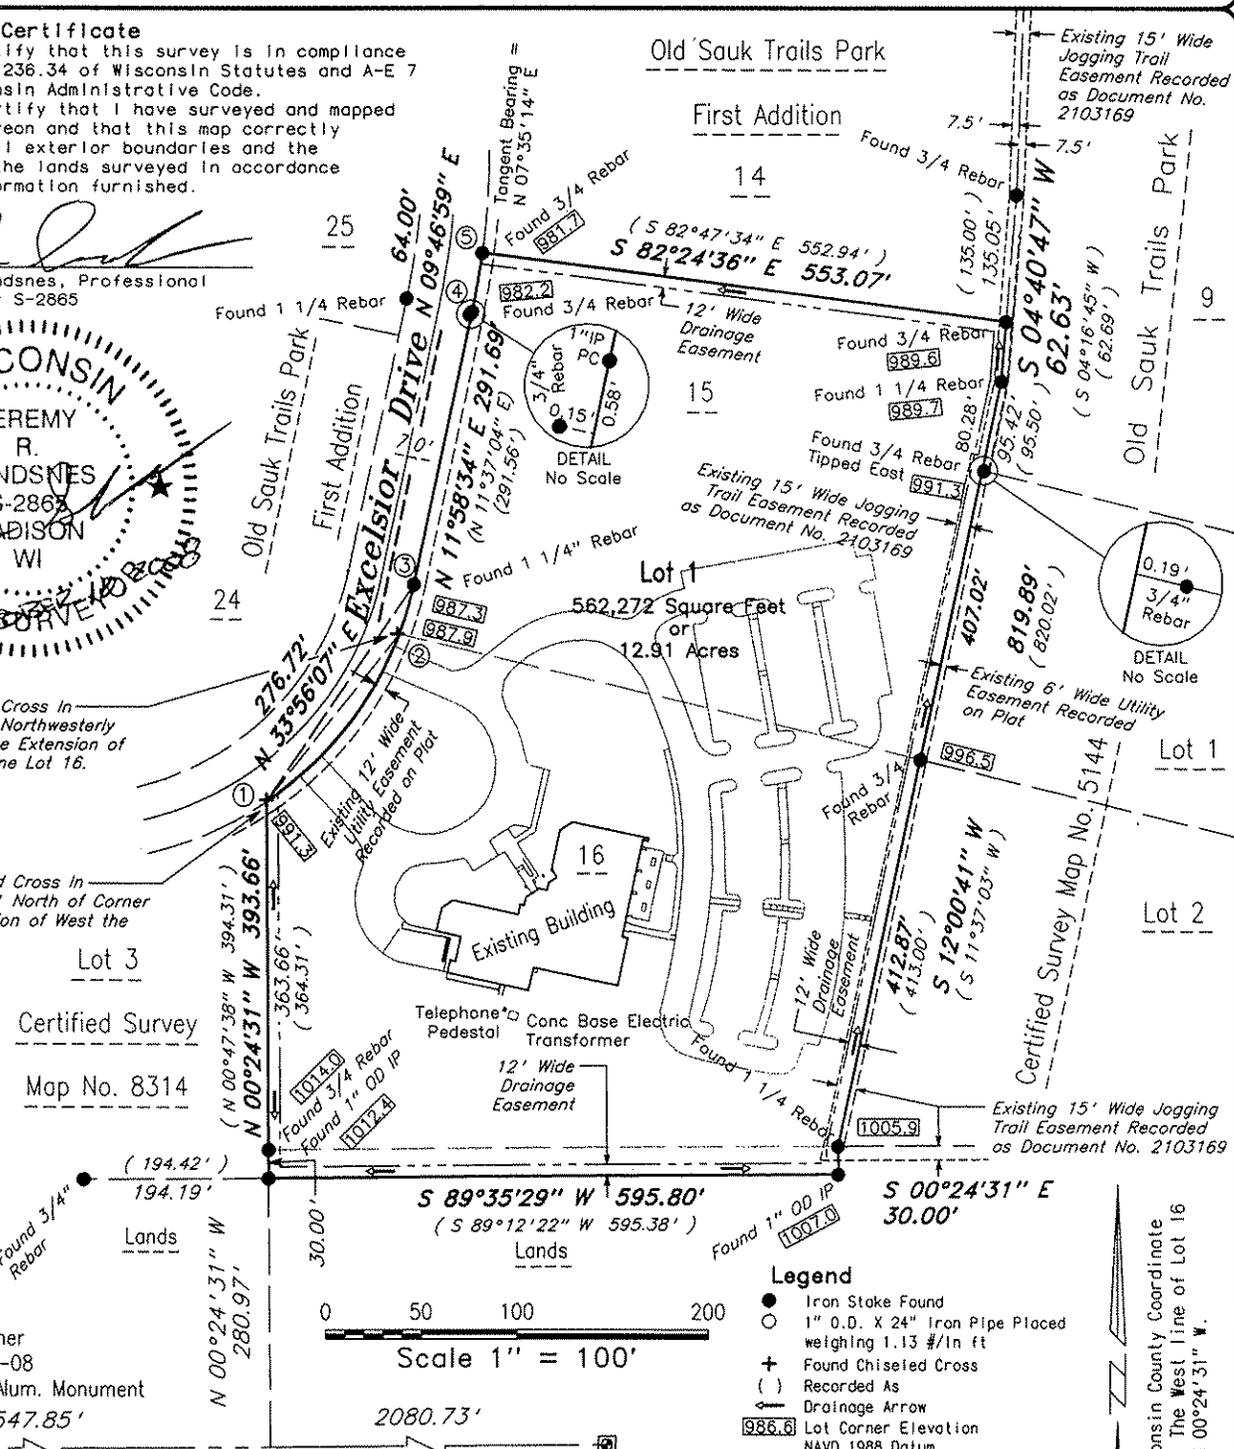

Certified Survey
 Map No. 8314

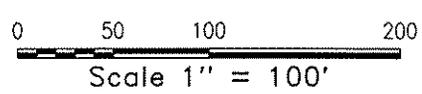

- Legend**
- Iron Stake Found
 - 1" O.D. X 24" Iron Pipe Placed weighing 1.13 #/in ft
 - + Found Chiseled Cross
 - () Recorded As
 - Drainage Arrow
 - 986.6 Lot Corner Elevation NAVD 1988 Datum

South 1/4 Corner Section 15-07-08
 Found WI DOT Alum. Monument
 547.85'

Wisconsin County Coordinate System
 Zone Dane: N = 482,918.57
 E = 781,642.54

Southeast Corner Section 15 -07-08
 Found WI DOT Alum. Monument

Pt-Pt	Delta	Radius	Length	Chord Bearing	Chord	Recorded As
1 - 2	35°25'54"	370.00'	228.81'	N 38°10'43" E	225.18'	(N 37°45'46" E 224.37')
2 - 3	08°29'12"	370.00'	54.80'	N 16°13'10" E	54.76'	(N 15°51'55" E 54.81')
1 - 3	43°55'06"	370.00'	283.61'	N 33°56'07" E	276.72'	
4 - 5	04°23'10"	836.20'	64.01'	N 09°46'59" E	64.00'	(N 09°24'45" E 64.28') (R=835.00')

Surveyed by JRS
 Drawn by RP
 Checked by JRS
 Approved by JRS
 Field Book Trimble TSCe
 Date June 18, 2008
 Dir /data/dane/middleton
 Dir cont /section15/pn15808

Royal Oak Engineering Inc.
 5610 Medical Circle Suite 6 Madison Wisconsin 53719
 Phone 274-0500 Fax. 274-4530

Surveyed For:
 University of Wisconsin
 Hospitals and Clinics Authority

Grid North, Wisconsin County Coordinate System, Zone Dane. The West line of Lot 16 bears N 00°24'31" W.