




LANGDON STREET SANITARY SEWER REPLACEMENT

CITY REPLACES SANITARY SEWER UW RESURFACES STREET

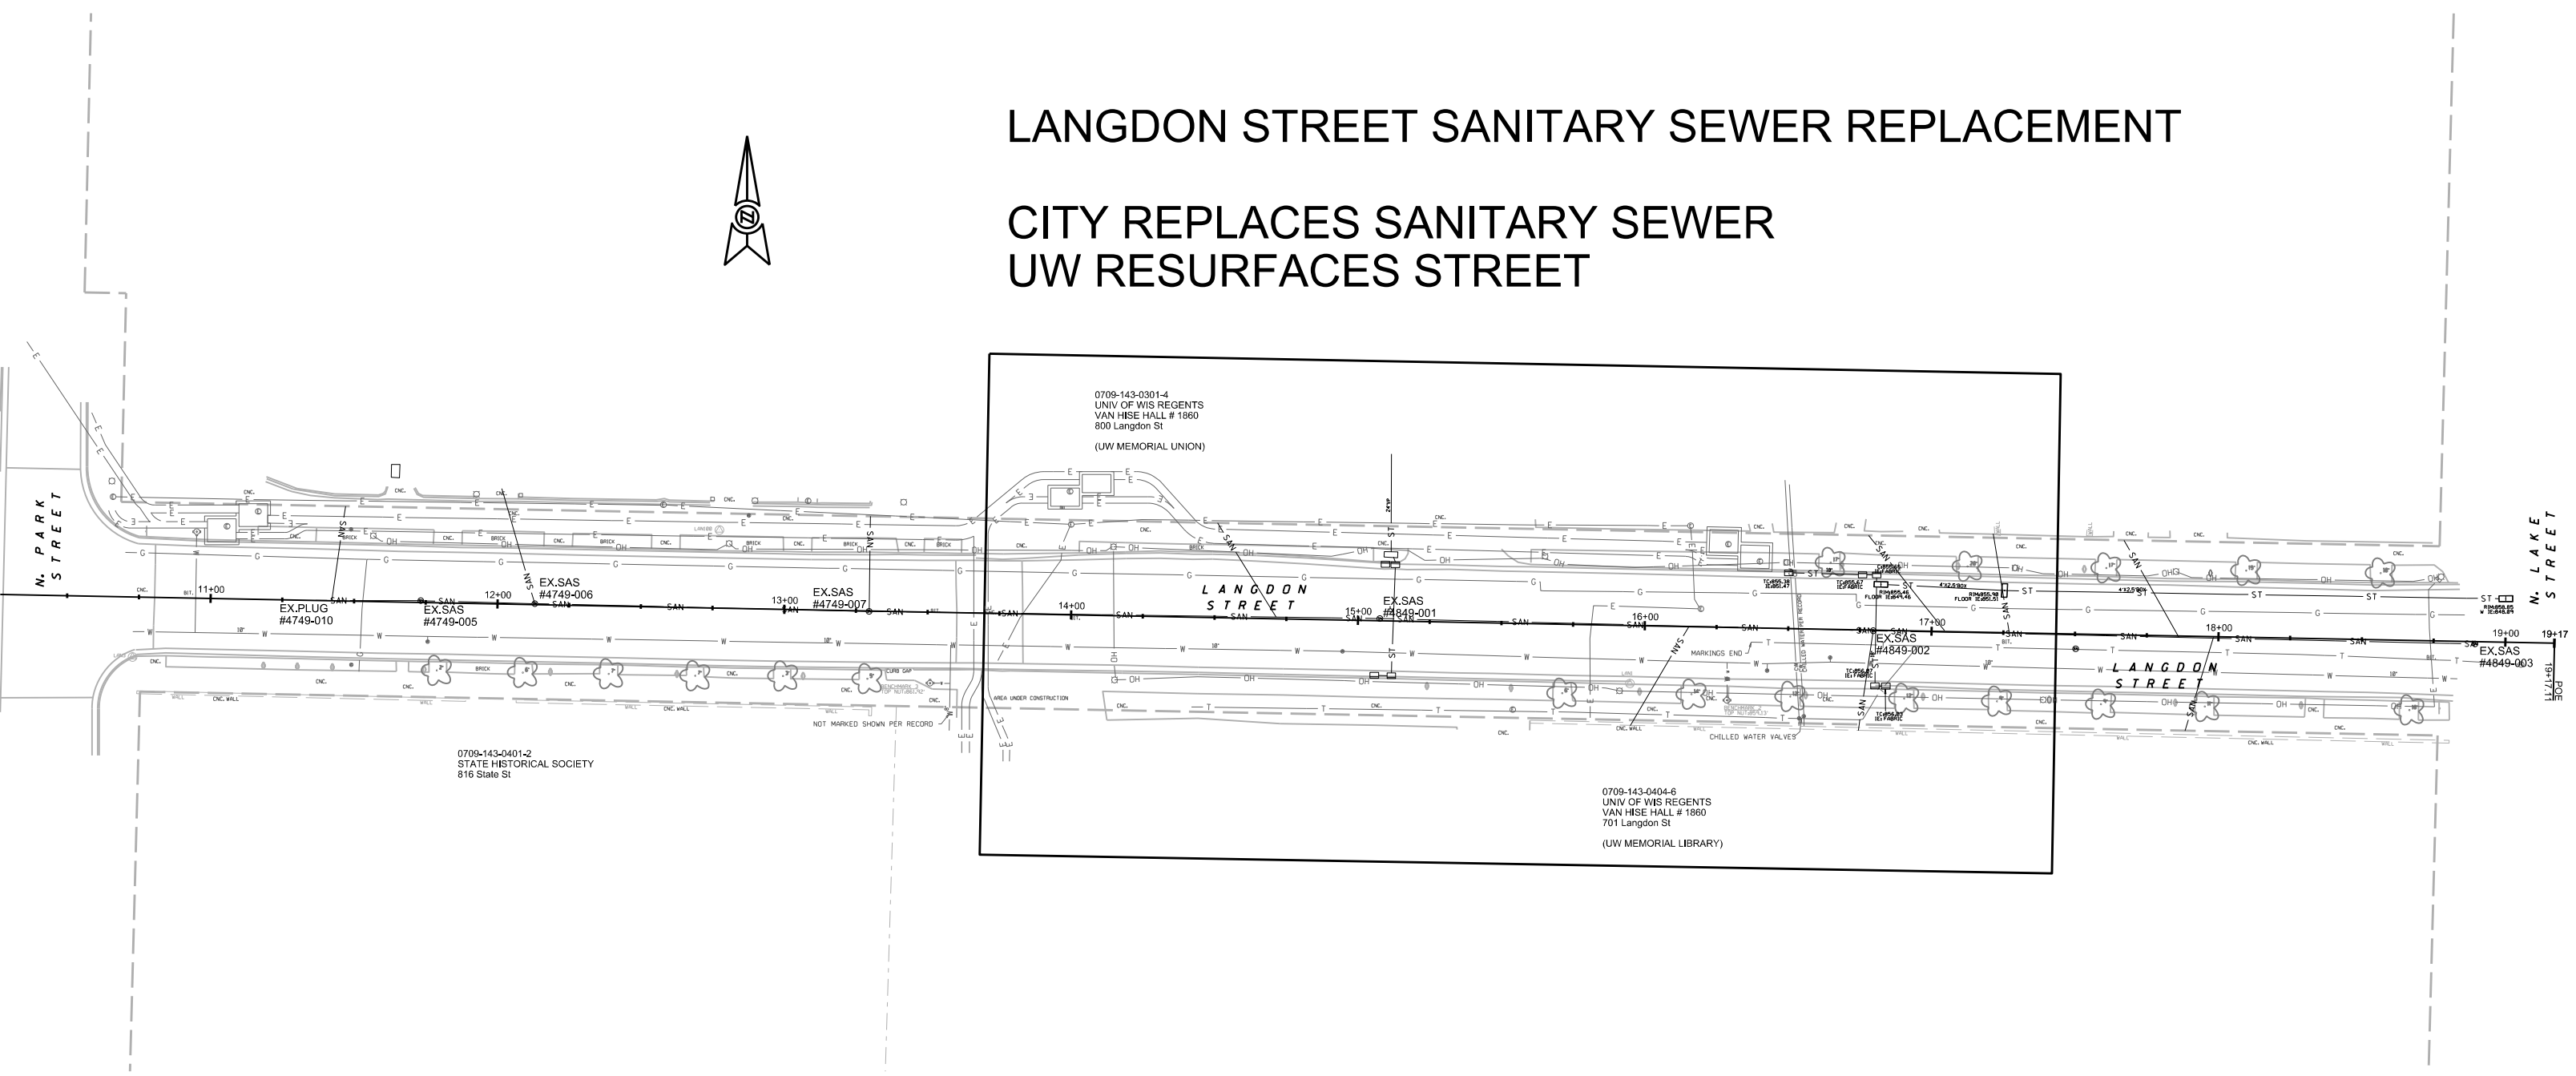

0709-143-0301-4
UNIV OF WIS REGENTS
VAN HISE HALL # 1860
800 Langdon St
(UW MEMORIAL UNION)

0709-143-0401-2
STATE HISTORICAL SOCIETY
816 State St

0709-143-0404-6
UNIV OF WIS REGENTS
VAN HISE HALL # 1860
701 Langdon St
(UW MEMORIAL LIBRARY)

LANGDON
STREET

LANGDON
STREET

N. PARK
STREET

N. LAKE
STREET

19+17
19+00
18+00
17+00
16+00
15+00
14+00
13+00
12+00
11+00

AREA UNDER CONSTRUCTION

NOT MARKED SHOWN PER RECORD

CHILLED WATER VALVES

MARKINGS END