




# City View Drive Extension - 2016

Project Location Map

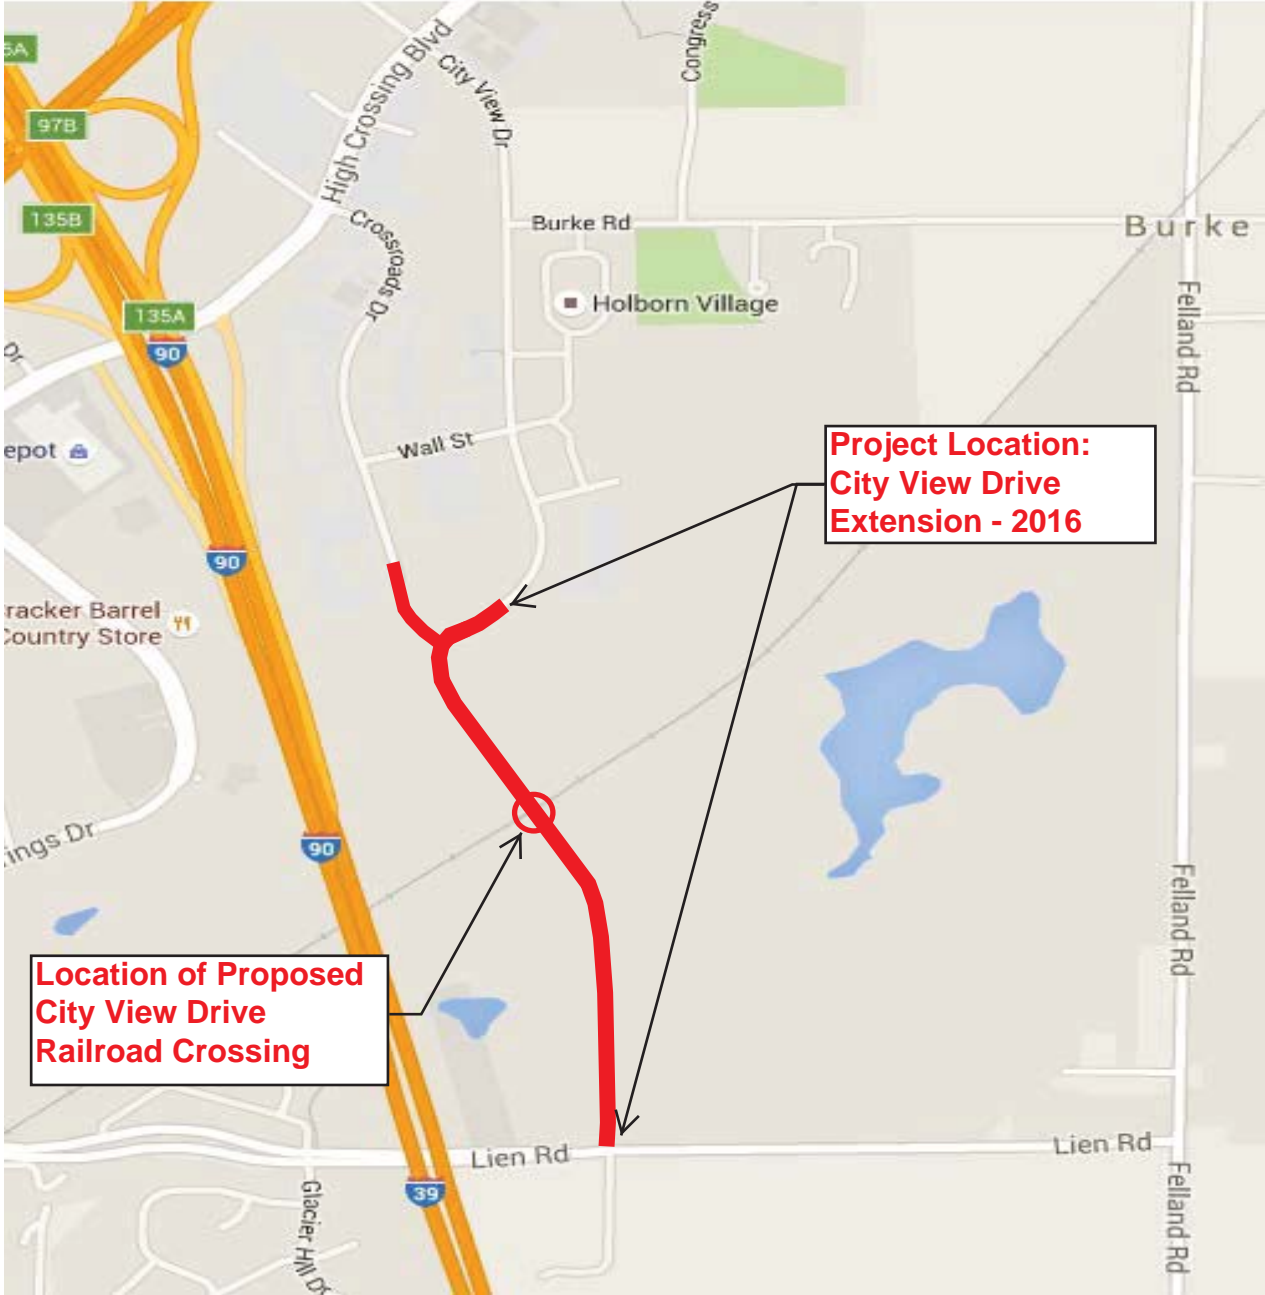


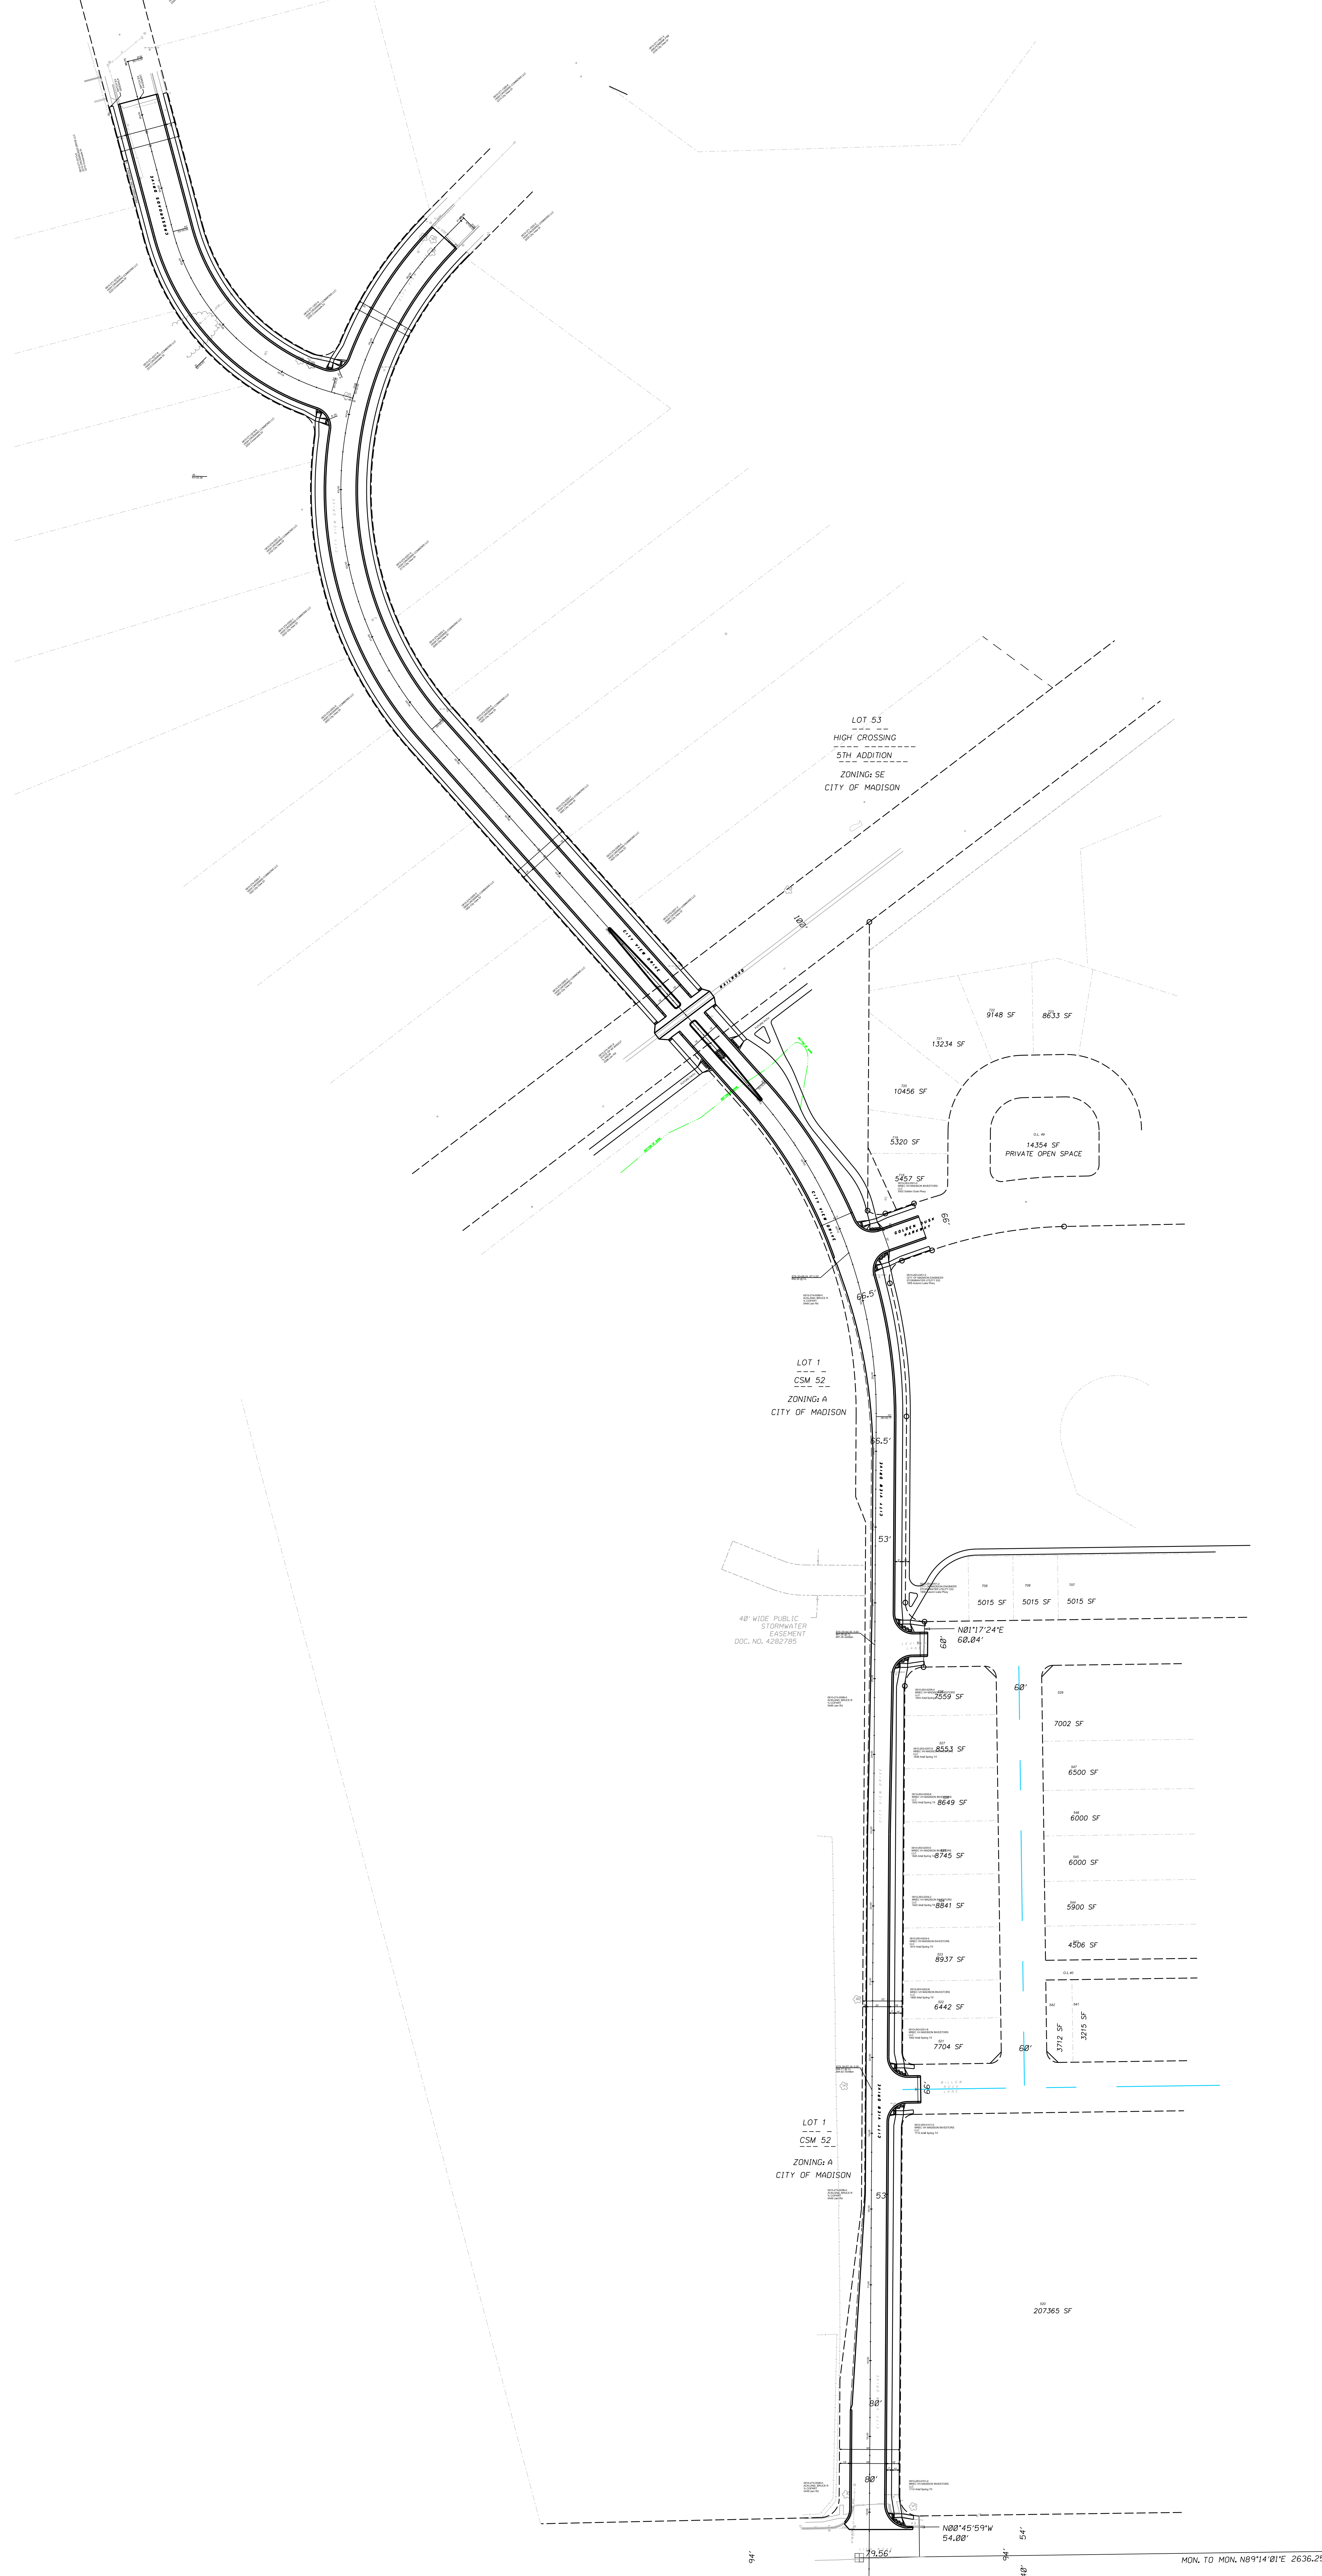

### City View Dr from Lien Rd to 150' North

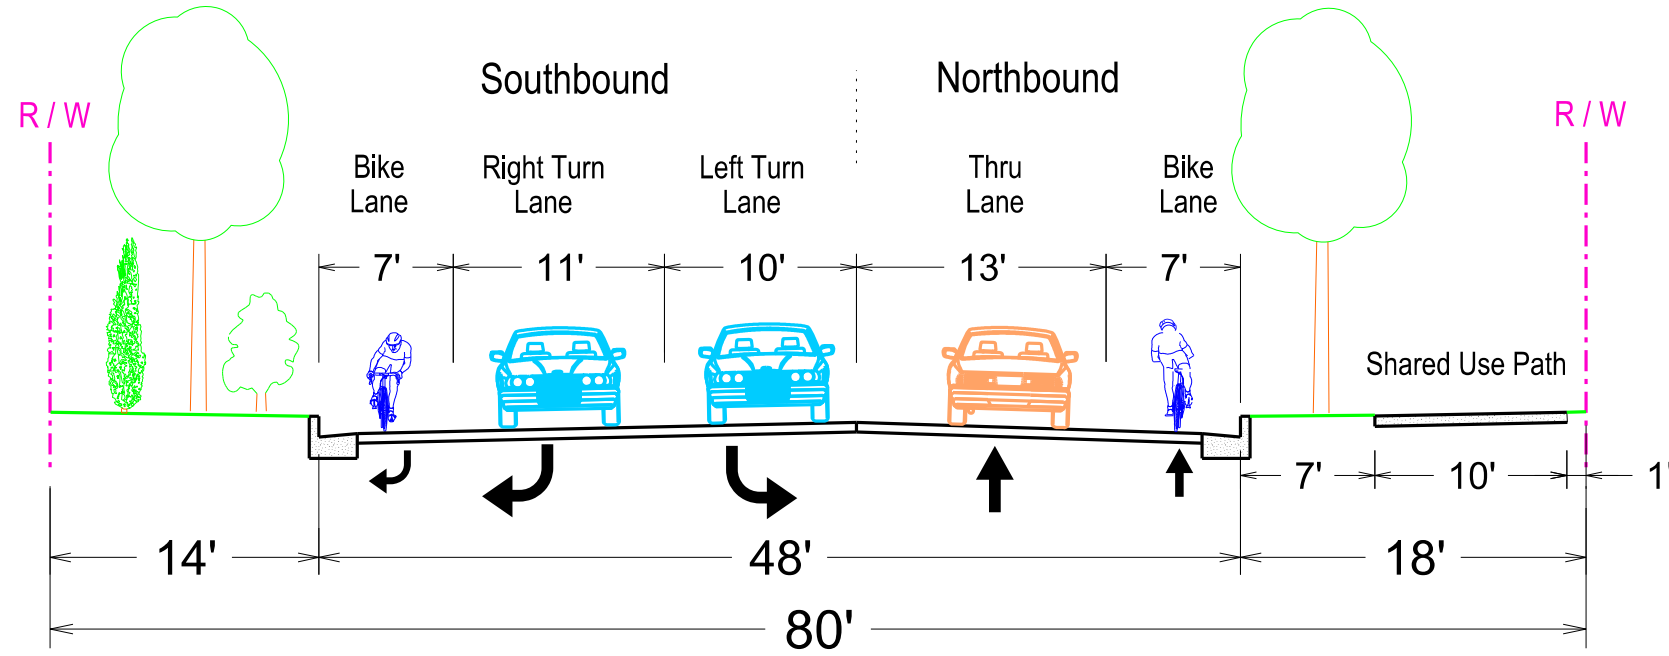

### City View Dr from 150' North to Golden Dusk Pkwy (Temporary)

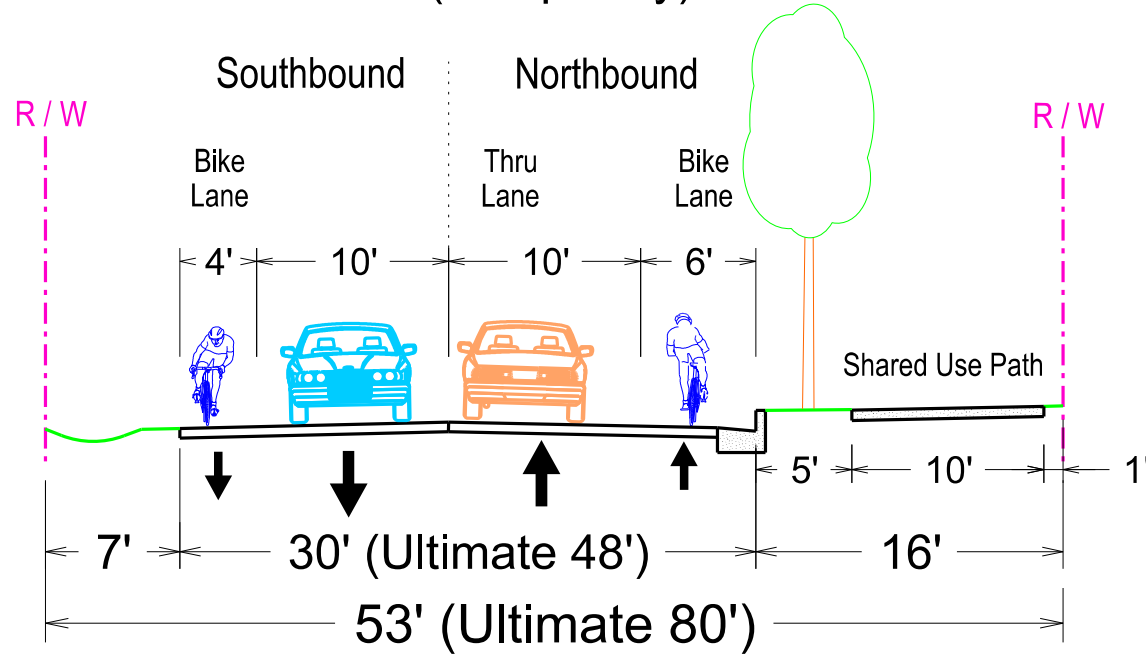


PLOT SCALE:

PLOT NAME:


REV. DATE:

ORIGINATOR: CITY OF MADISON, TRAFFIC ENG. DIV.

### City View Dr at Future Path Crossing South of RR

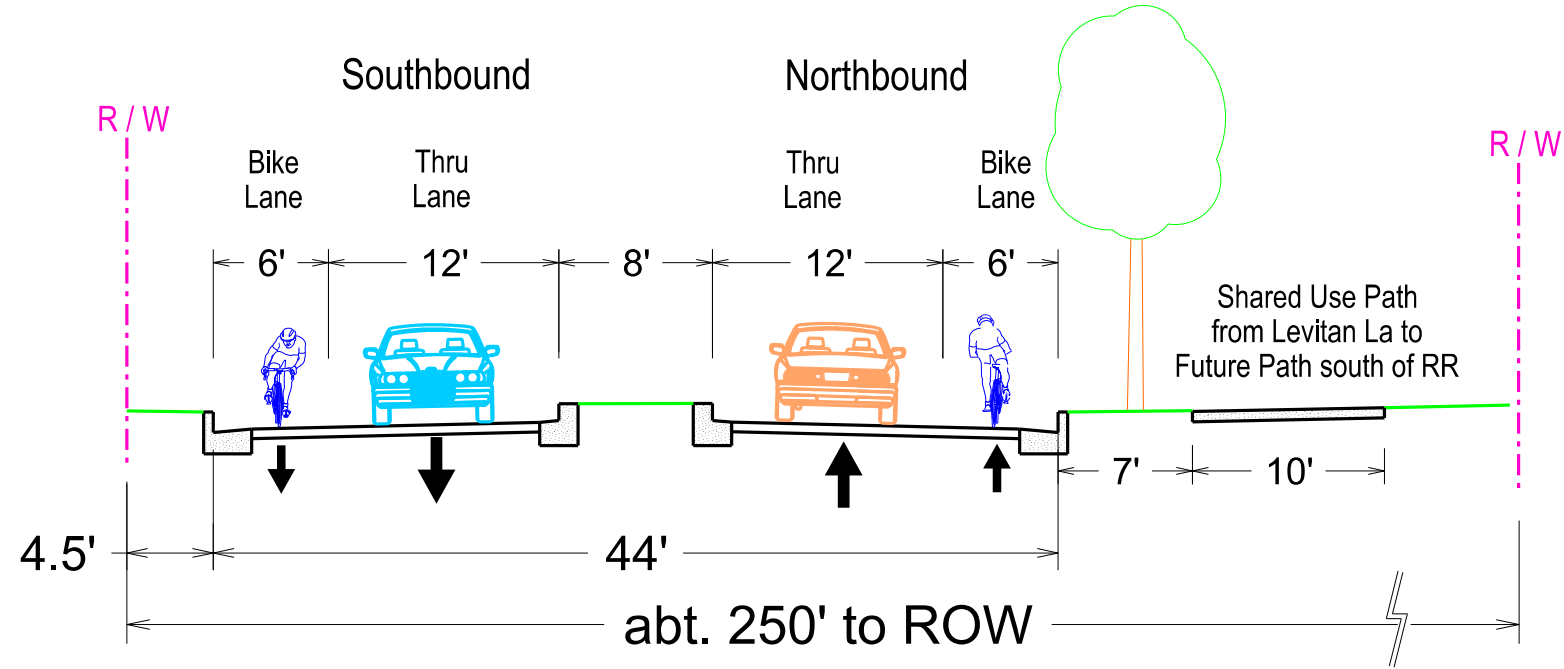

### City View Dr from North of RR to Existing City View Dr

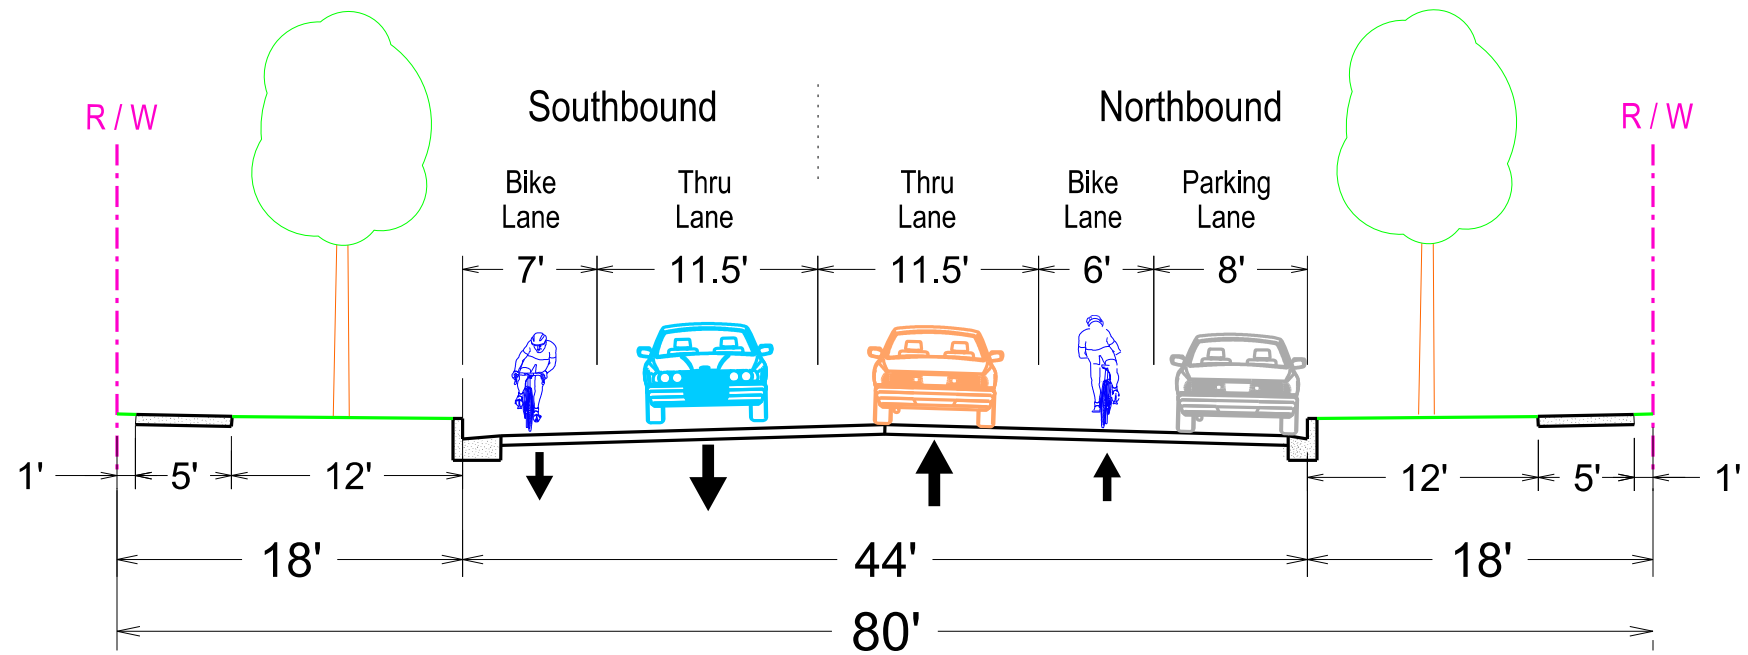


PLOT SCALE:

PLOT NAME:

REV. DATE:

ORIGINATOR: CITY OF MADISON, TRAFFIC ENG. DIV.

### Crossroads Dr from City View Dr to Existing Crossroads Dr

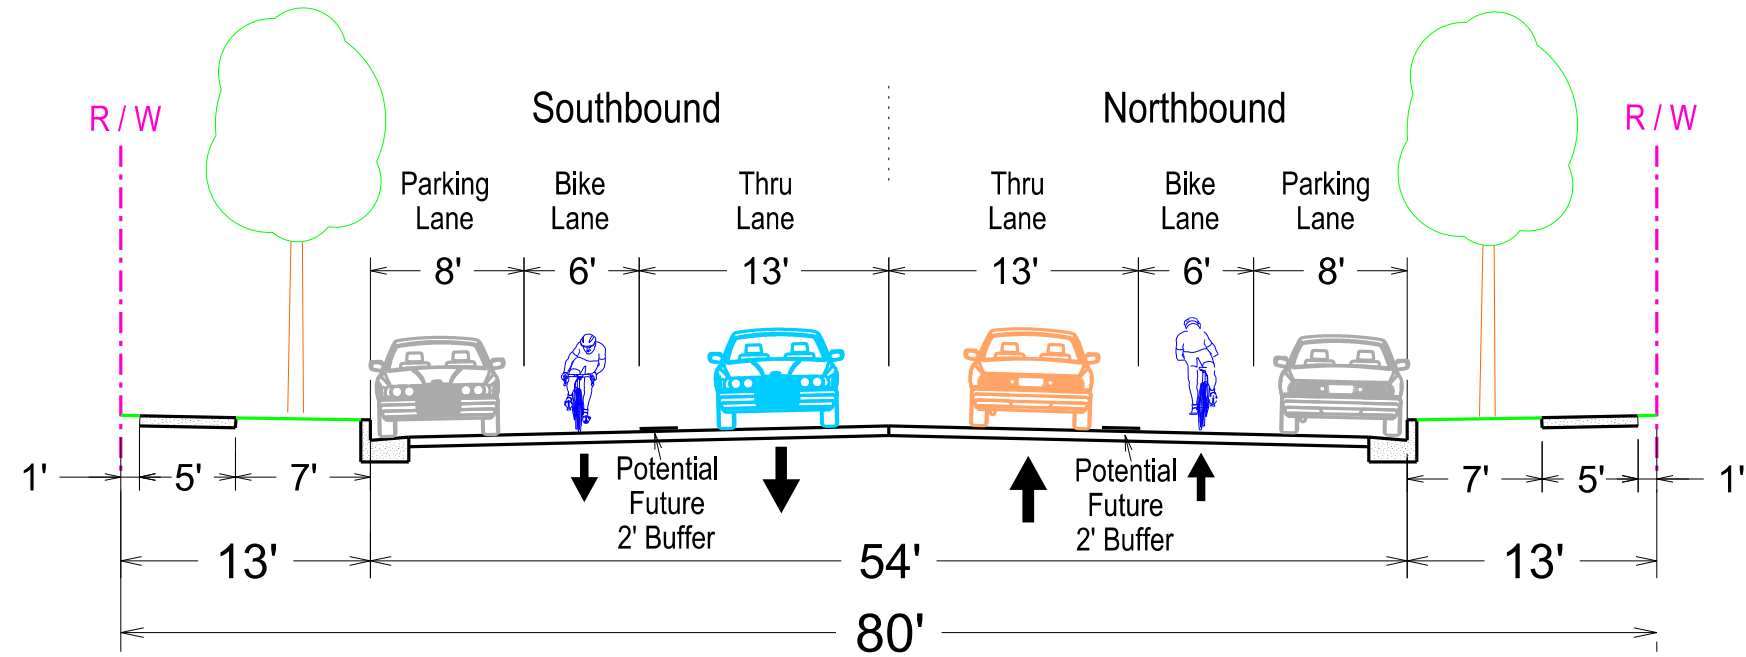

PLOT SCALE:

PLOT NAME:

REV. DATE:

ORIGINATOR: CITY OF MADISON, TRAFFIC ENG. DIV.