


EXHIBIT A

User's Space

Rear Entrance/Exit
(parking area)

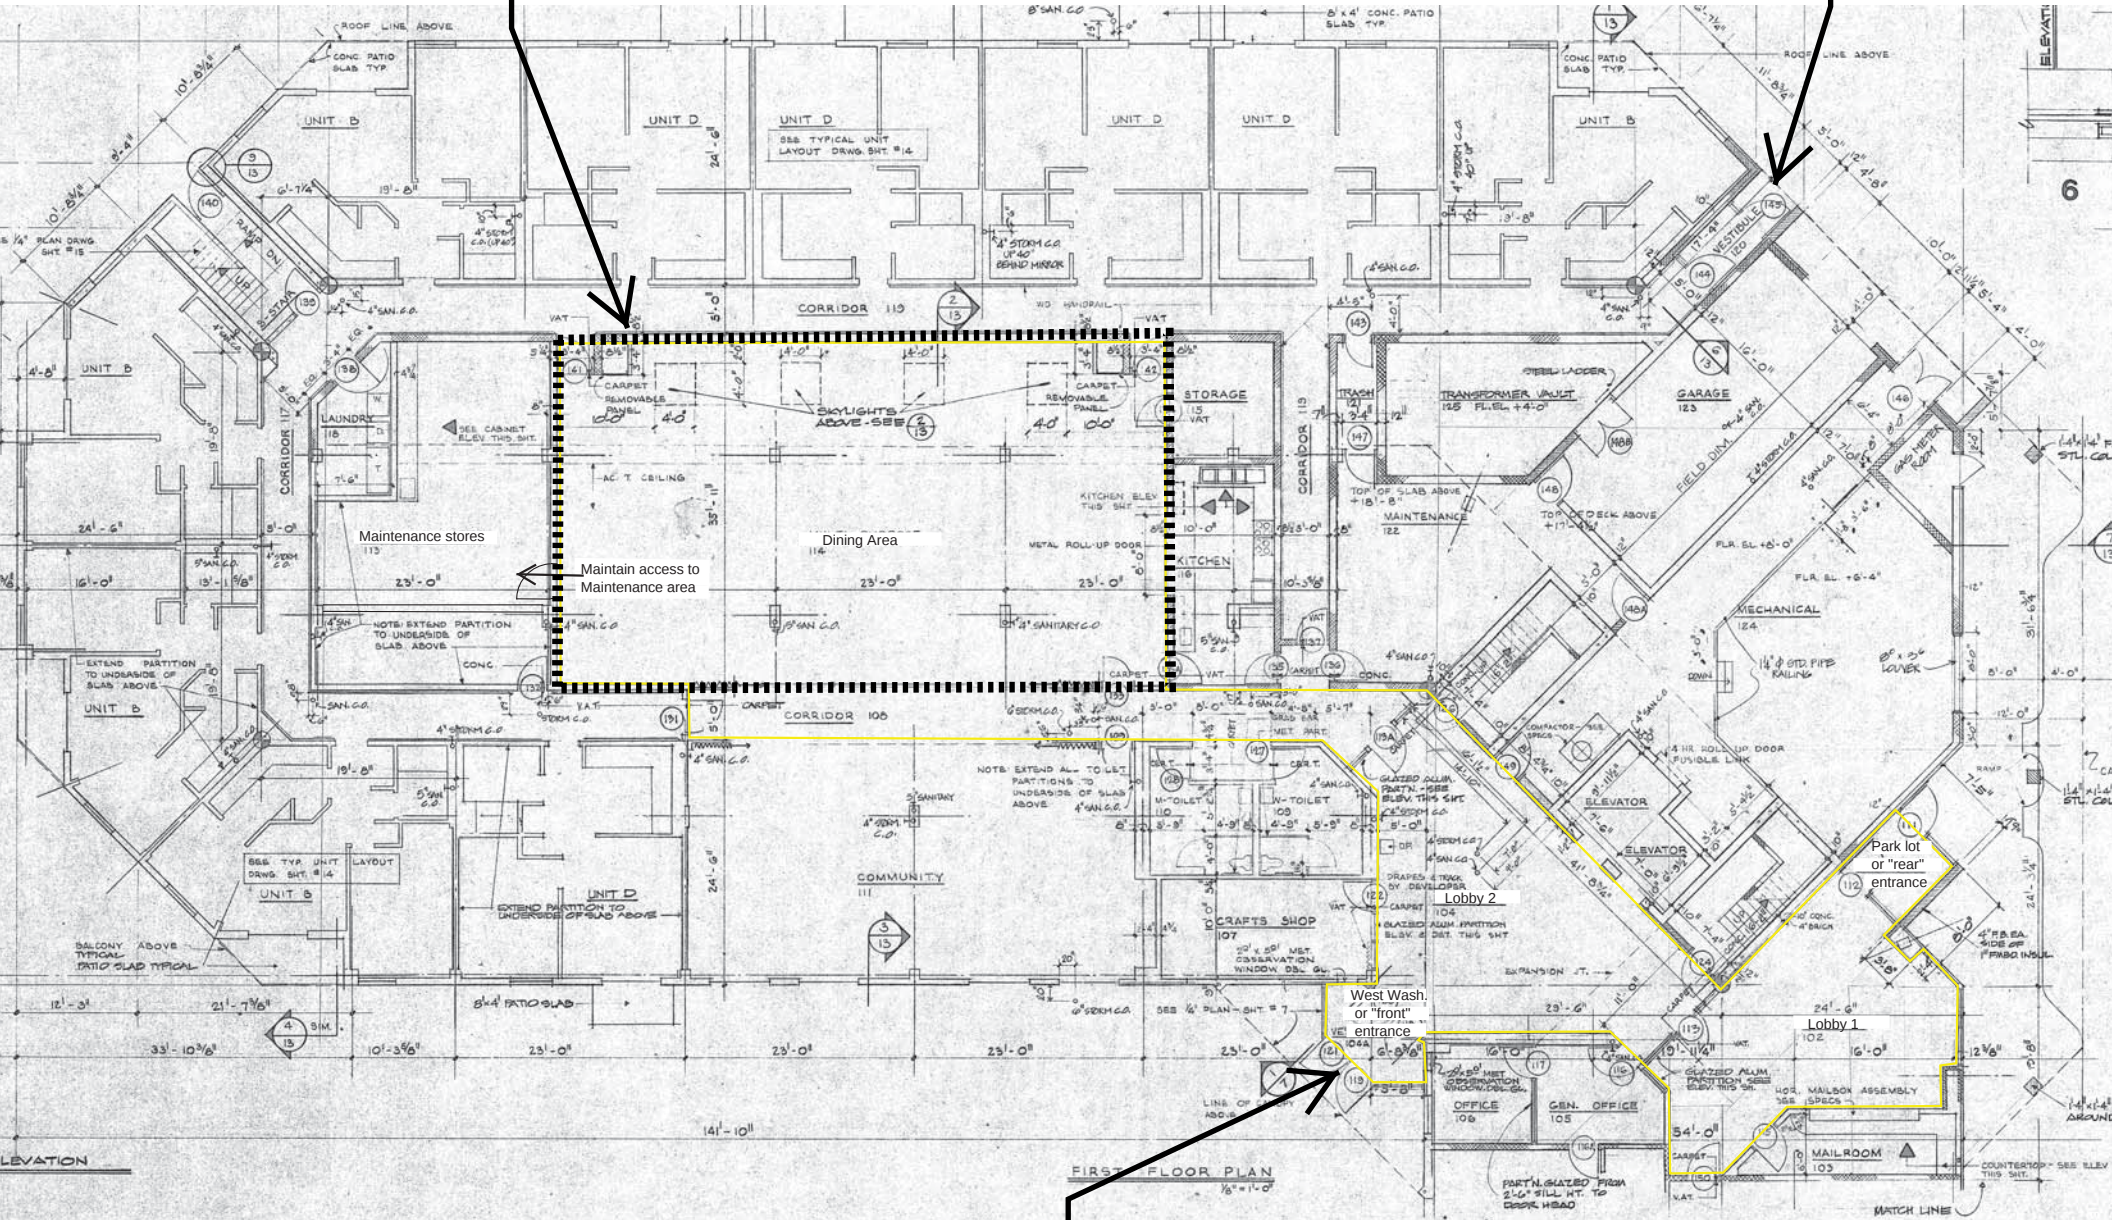

Front Entrance
(W. Washington Ave.)