

LOT TYPE	UNITS
Single Family	
Street Accessed	
Single Fam - 80	1
Single Fam - 69	29
Single Fam - 65	47
Single Fam - 59	100
Single Fam - 51	31
208	
Alley Accessed	
Alley - 45	80
Alley - 37	171
Alley - 31	94
345	
Two-Family Twin	
Attached Single Family (Market)	
Alley Flat	80
Alley Tuck-under	96
176	
Attached Single Family (Haven)	
Alley Flat H	24
Front Twin H	28
52	
Townhome	
Attached Single Family	
Townhomes	26
Tuck Townhomes	42
68	
TOTAL SINGLE FAMILY	849
Multi Family	
Apartments	675 - 795
Mixed Use Res.	40 - 60
715 - 855	
TOTAL RESIDENTIAL	1564 - 1,704
Commercial	
Mixed Use Comm.	




HILL VALLEY


Madison, Wisconsin

ILLUSTRATIVE PLAN



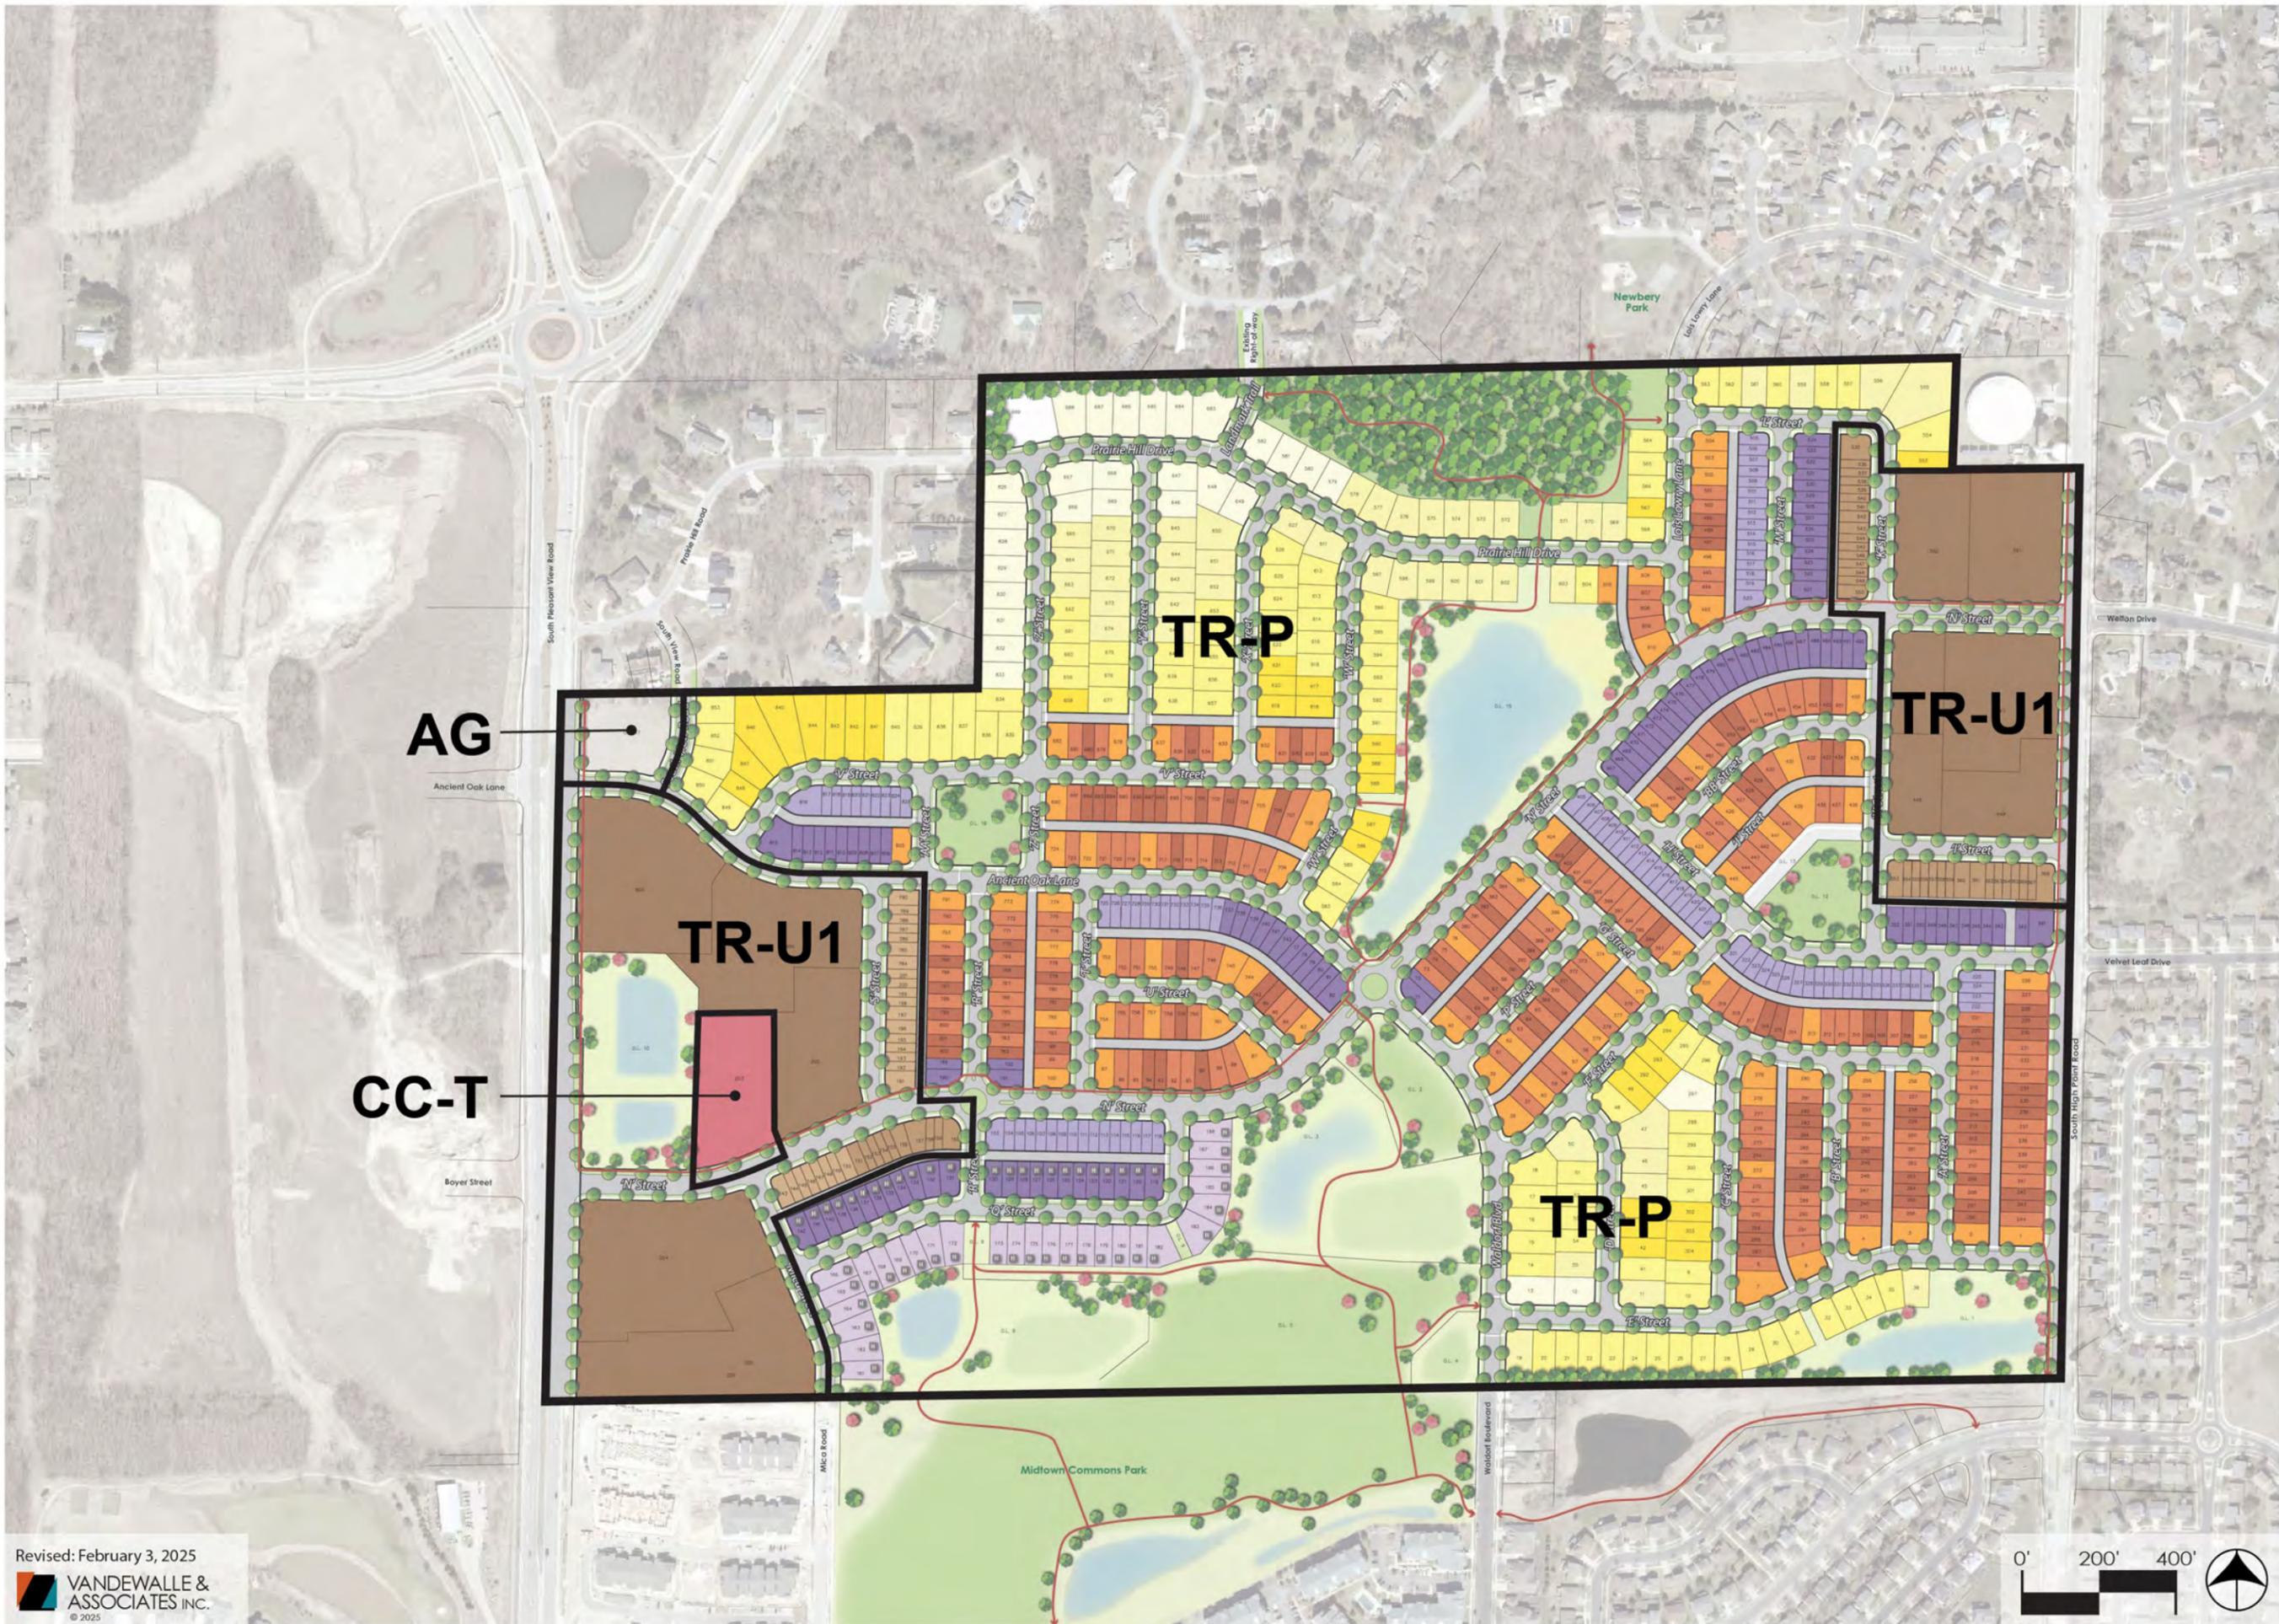

HILL VALLEY
Madison, Wisconsin

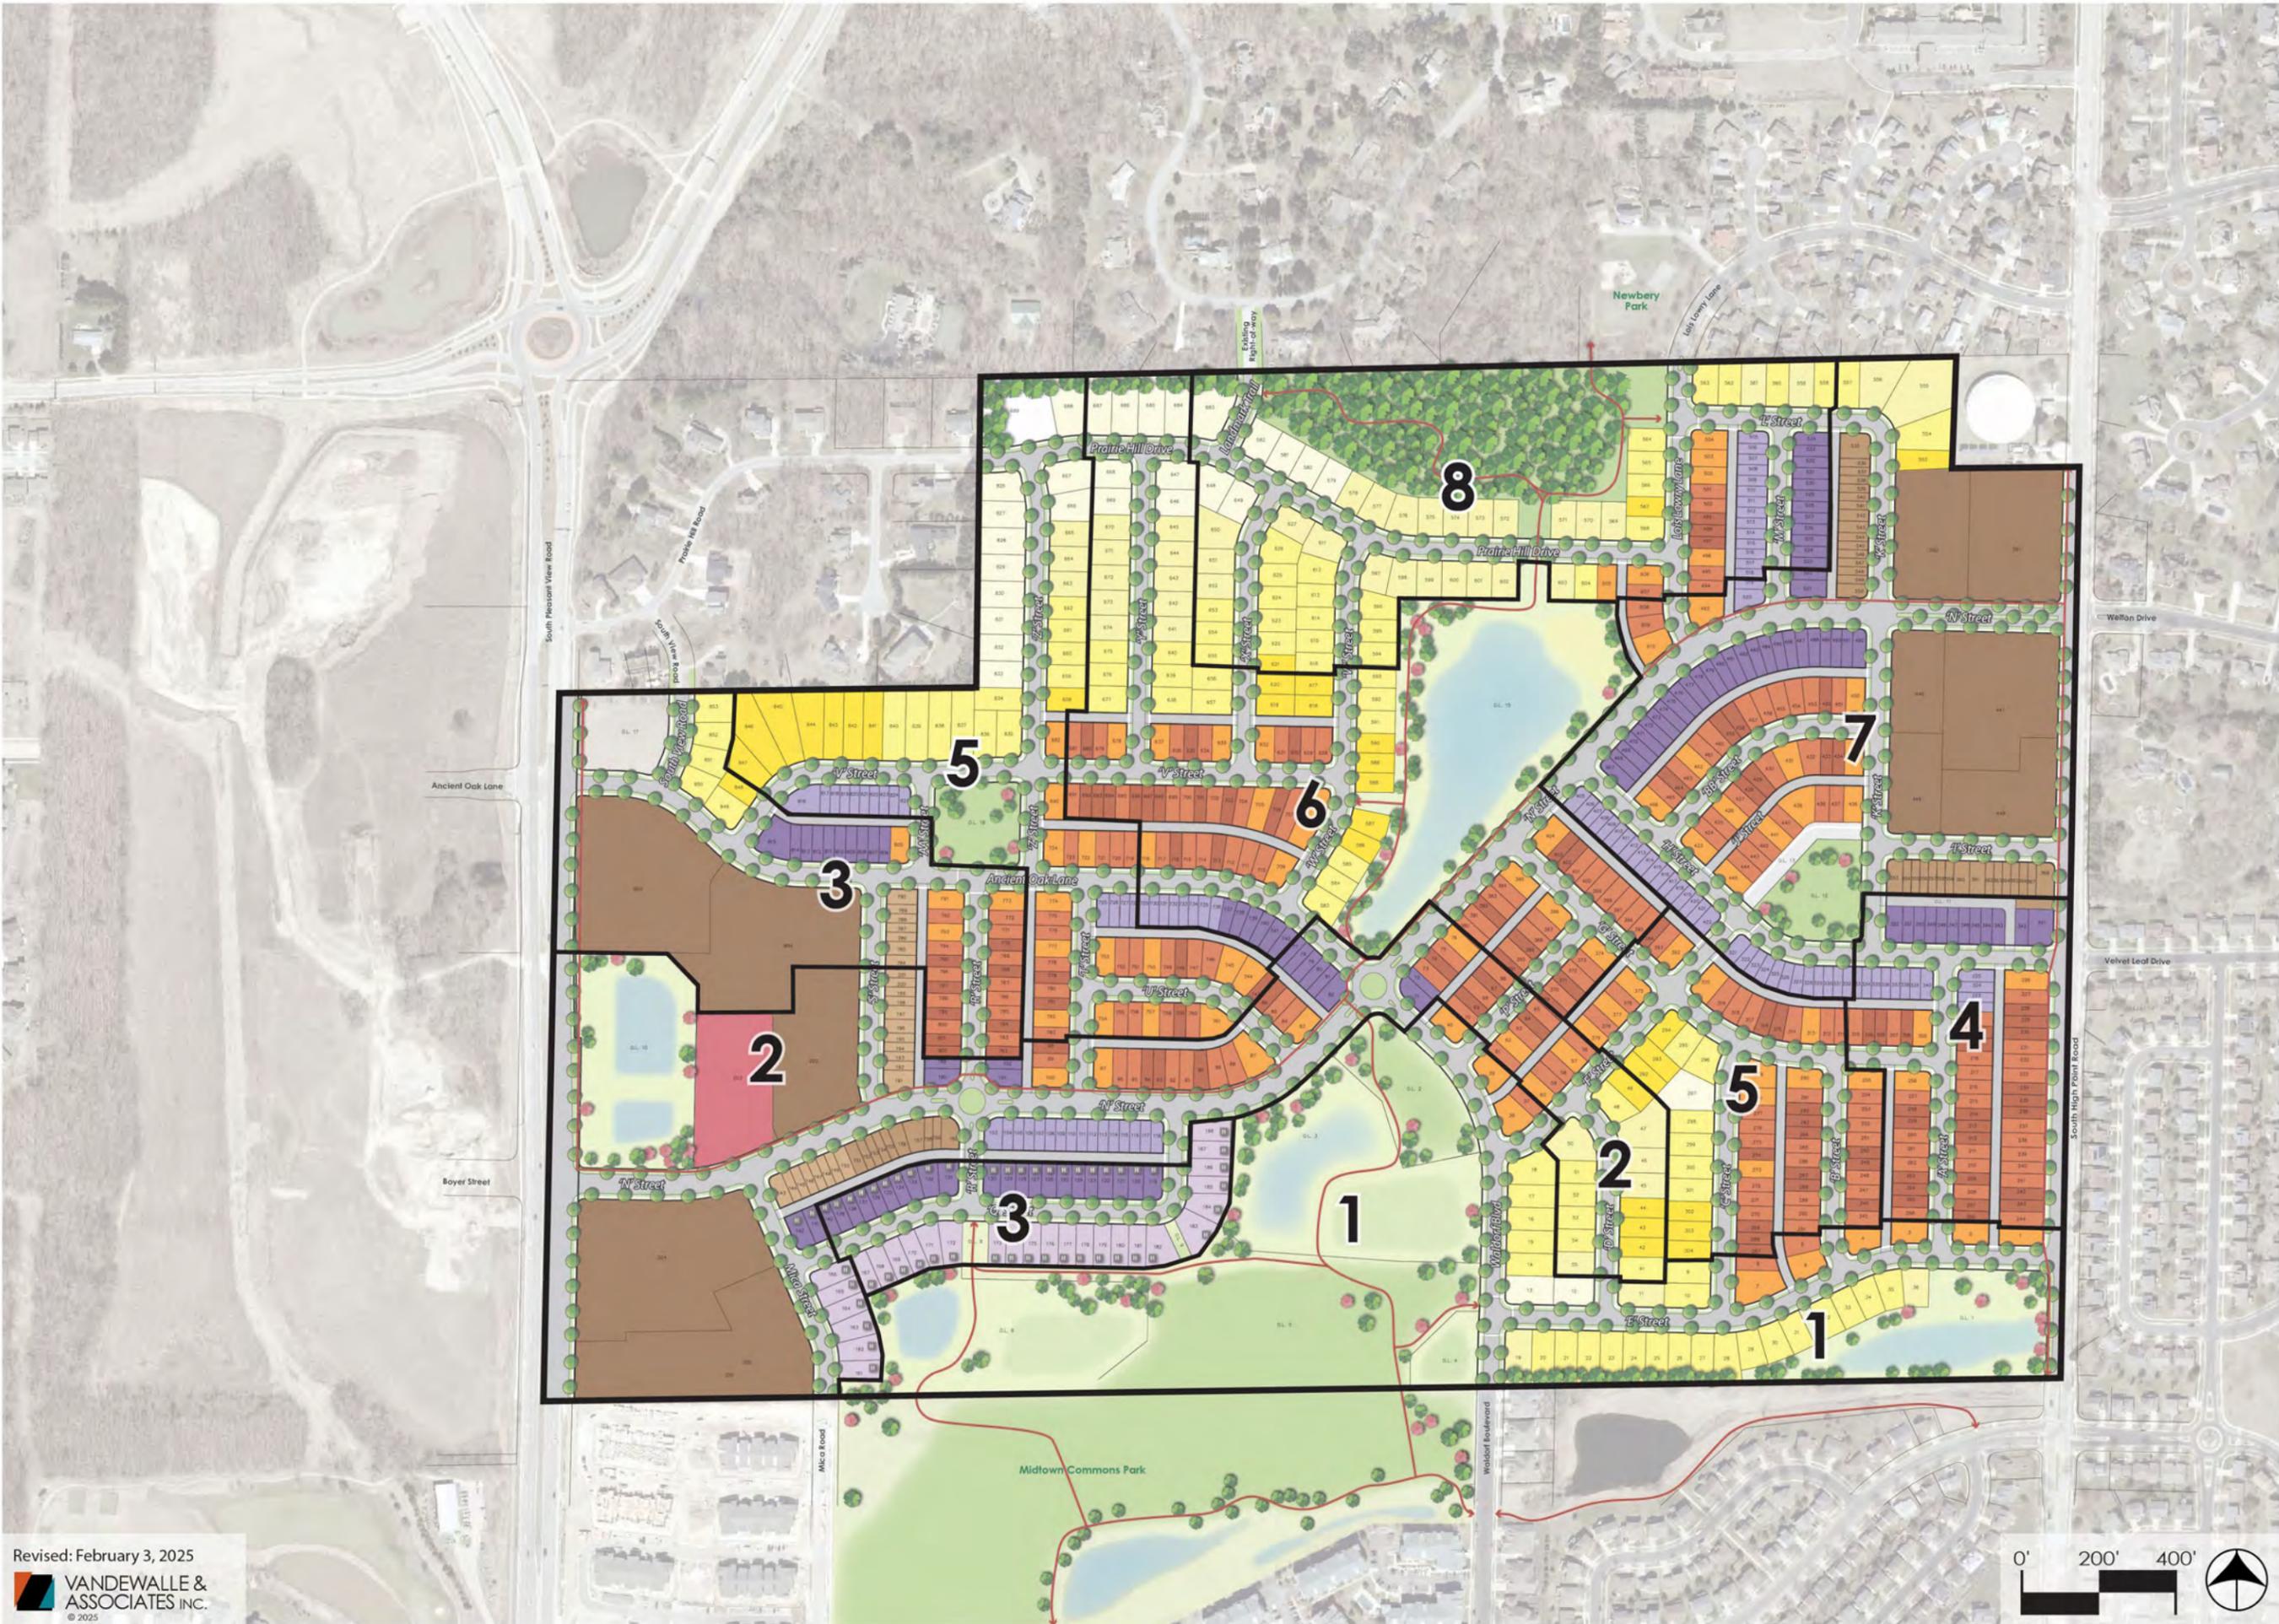

HILL VALLEY

Madison, Wisconsin

HILL VALLEY

Madison, Wisconsin


PARKS & OPEN SPACE PLAN



HILL VALLEY

Madison, Wisconsin


TRAFFIC
CALMING

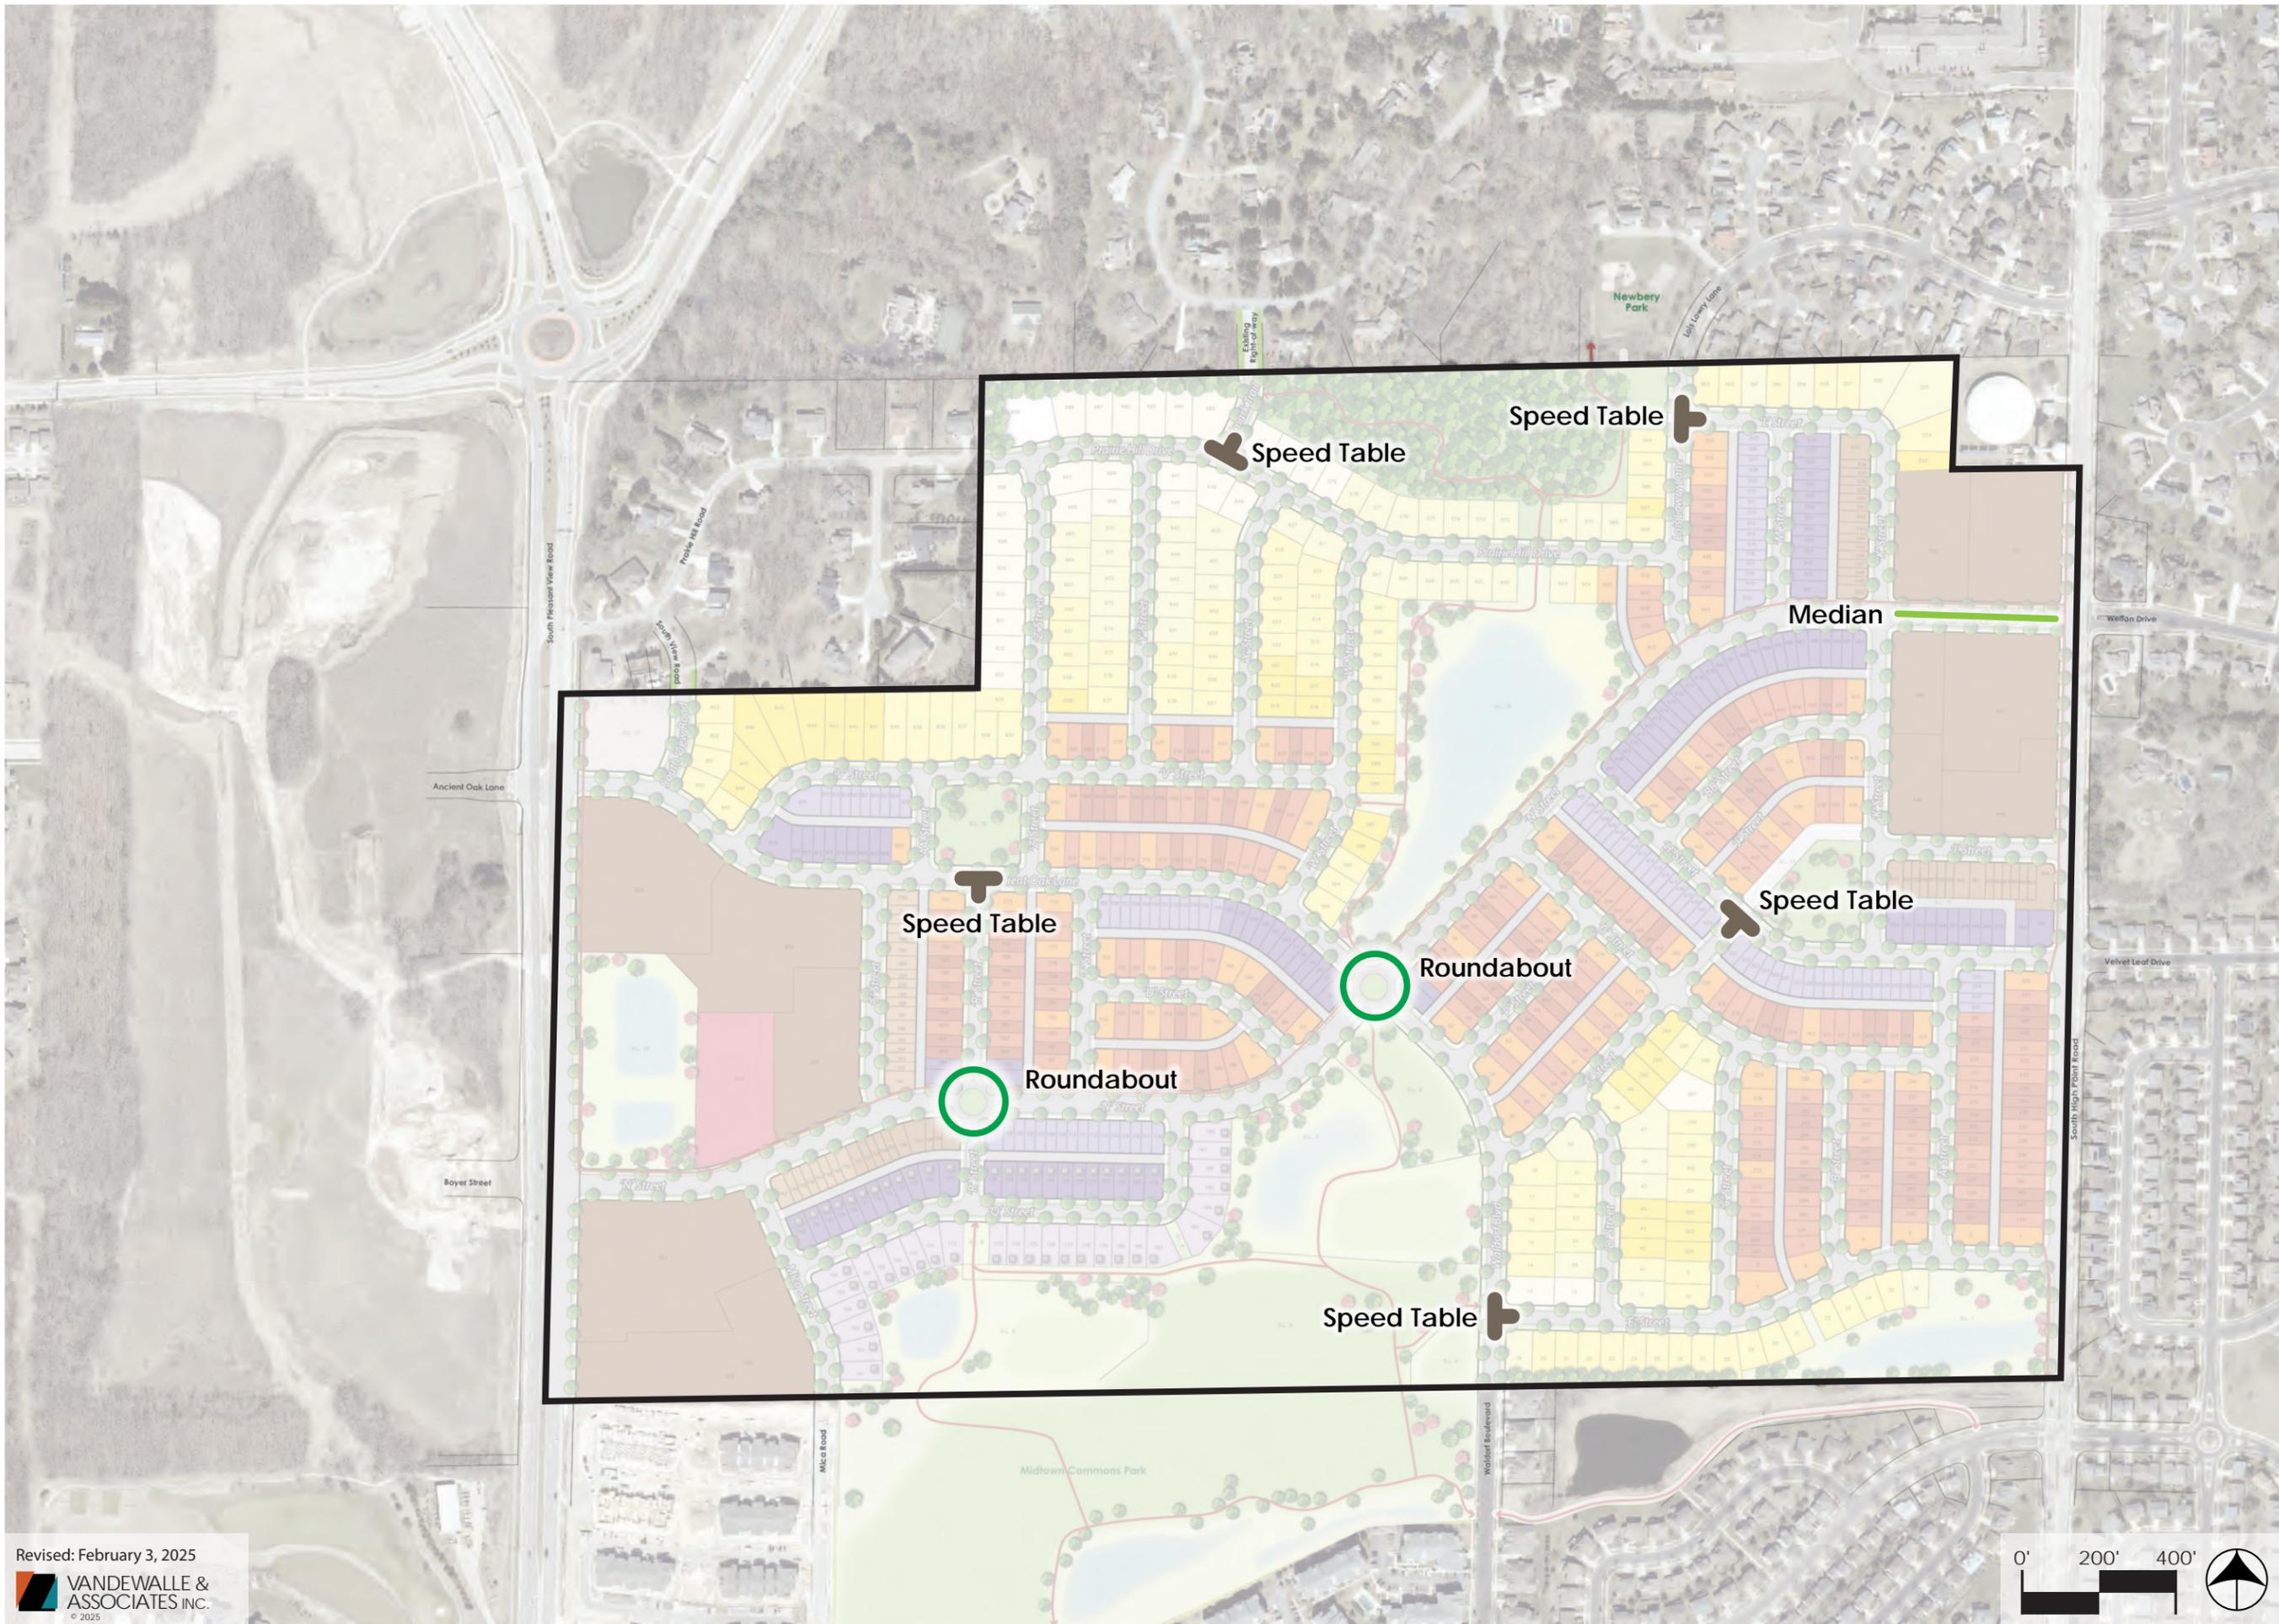

HILL VALLEY

Madison, Wisconsin

RIGHT-OF-WAY WIDTHS

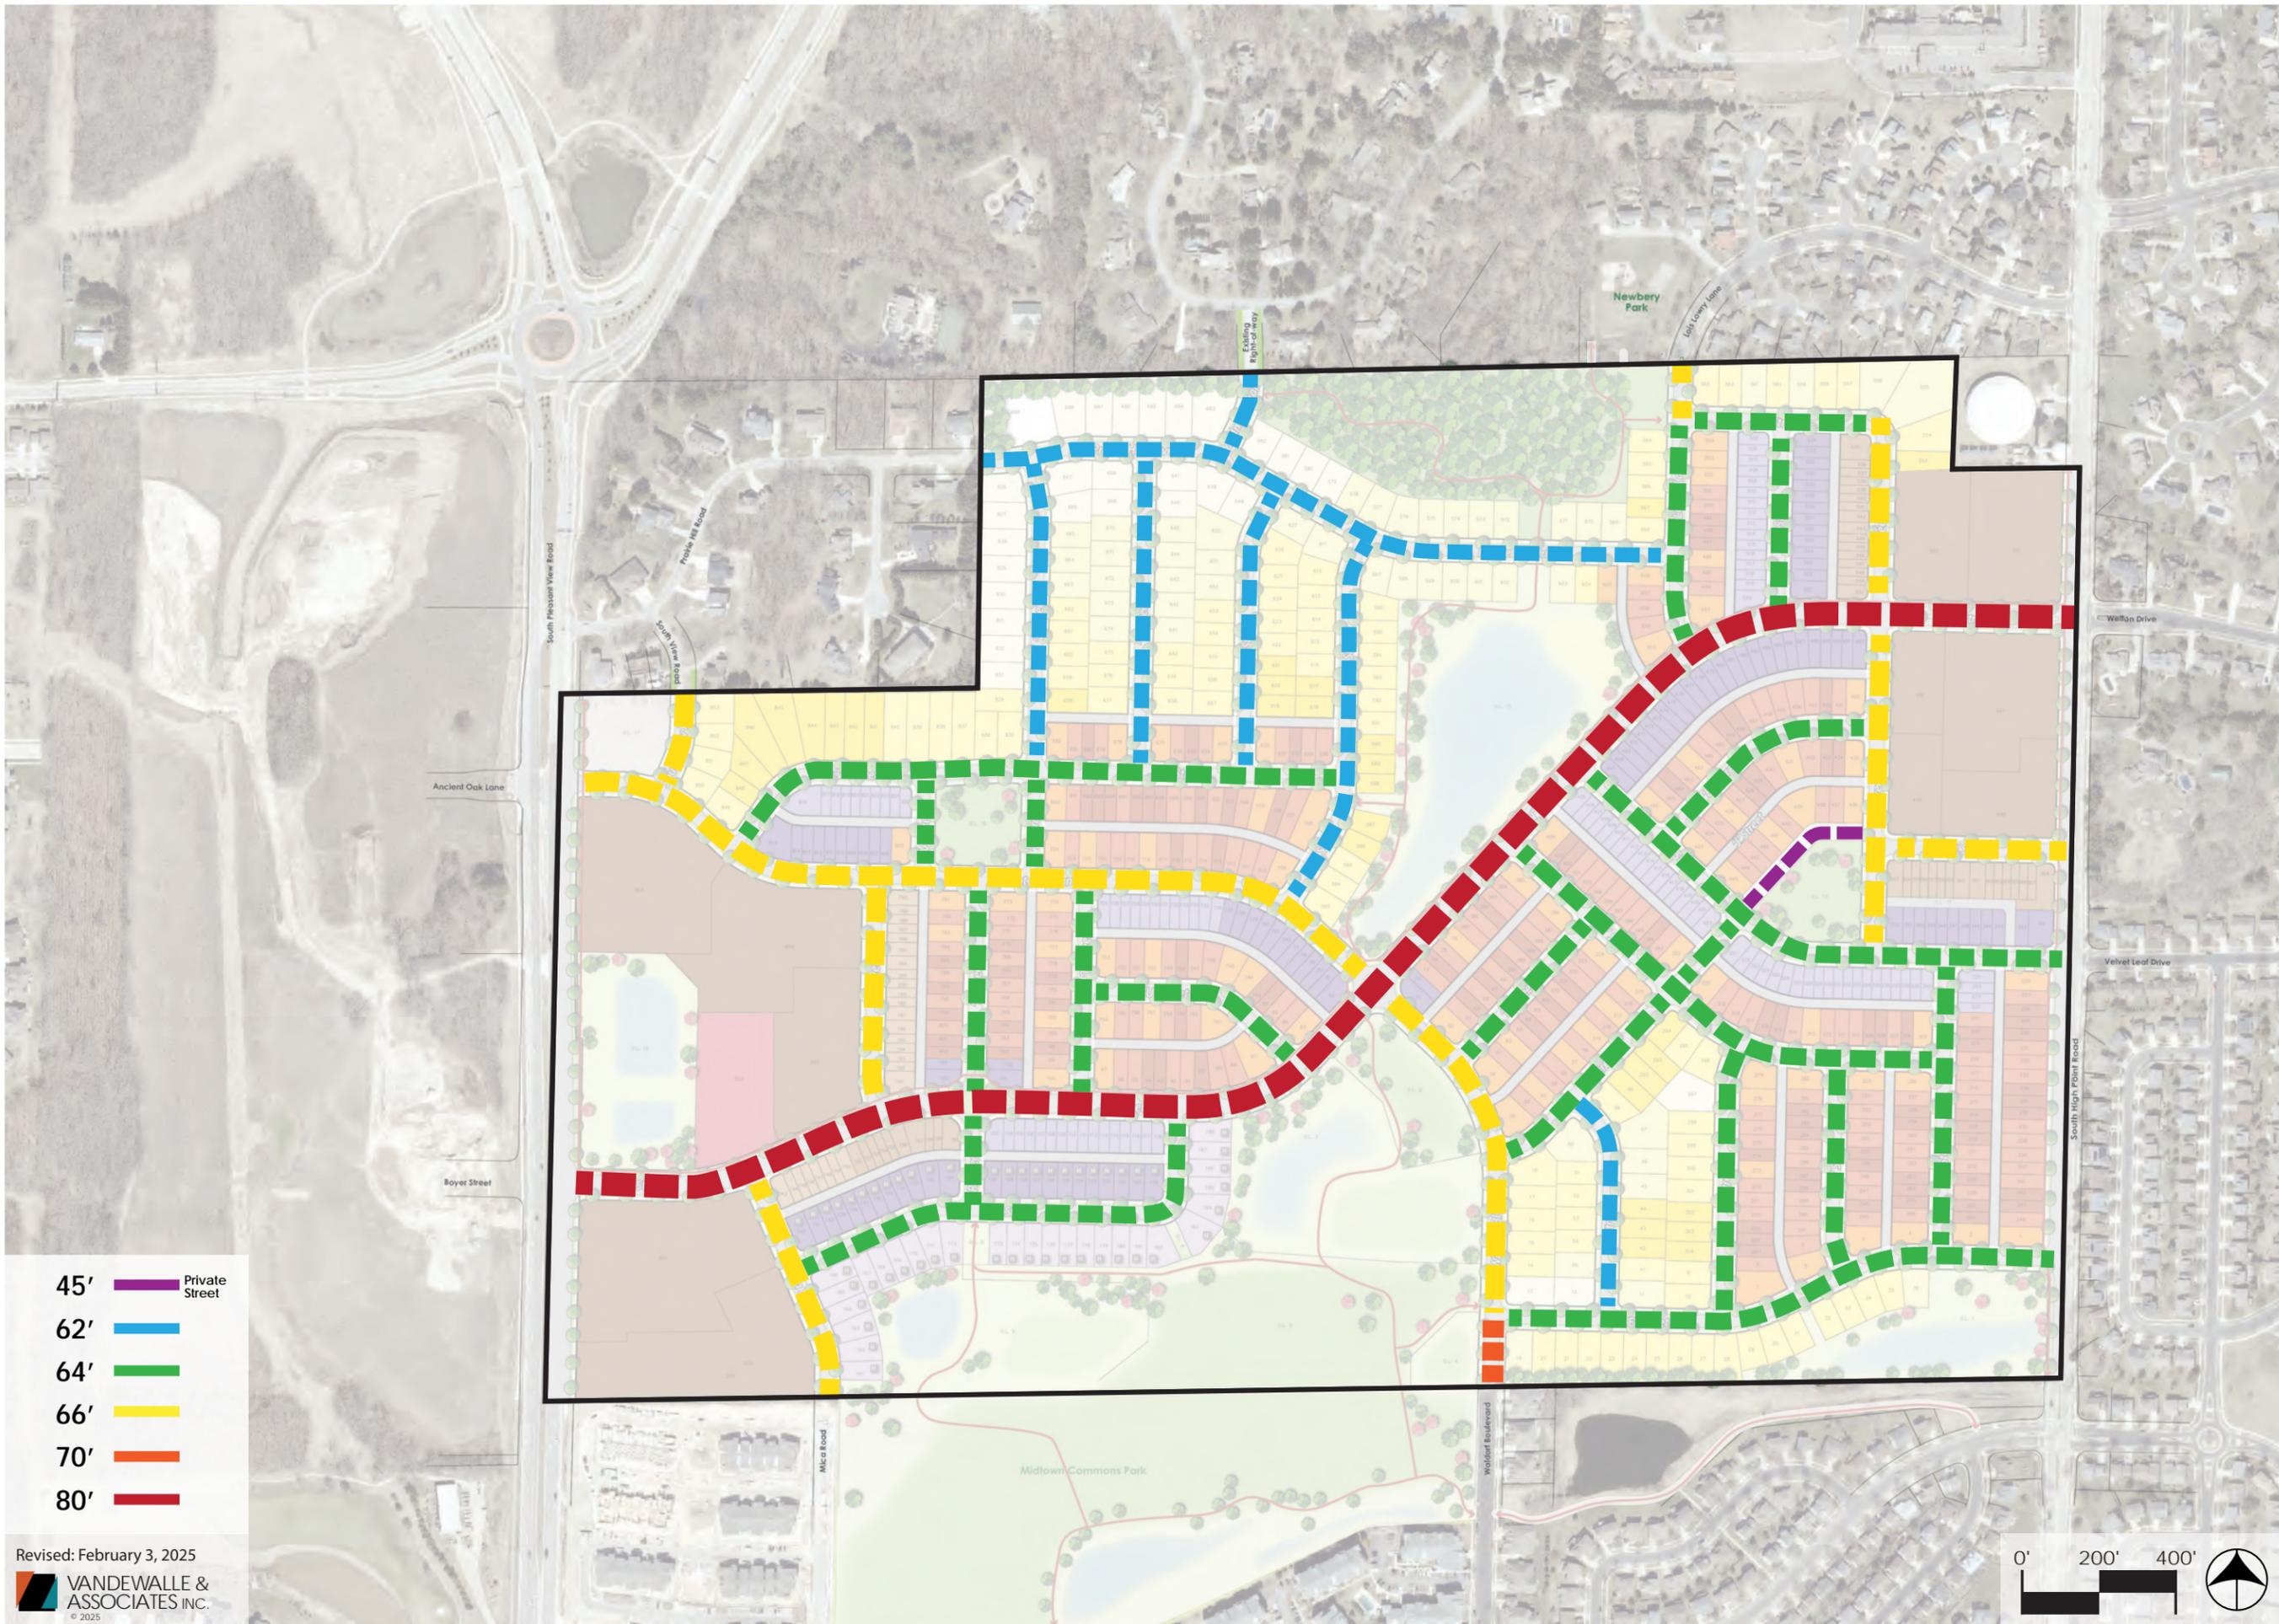

HILL VALLEY

Madison, Wisconsin

TRAIL NETWORK PLAN

