
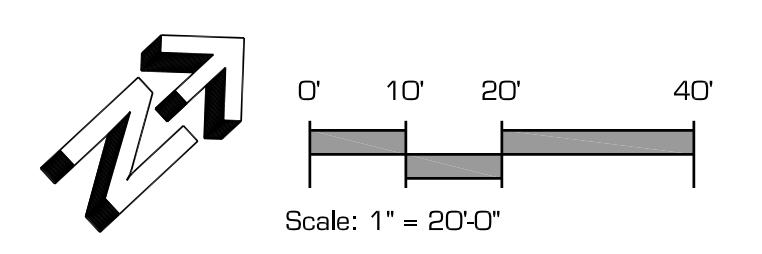


MADISON CENTRAL PARK SKATE PLAZA

CITY OF MADISON, WI

PLAN VIEW RENDER

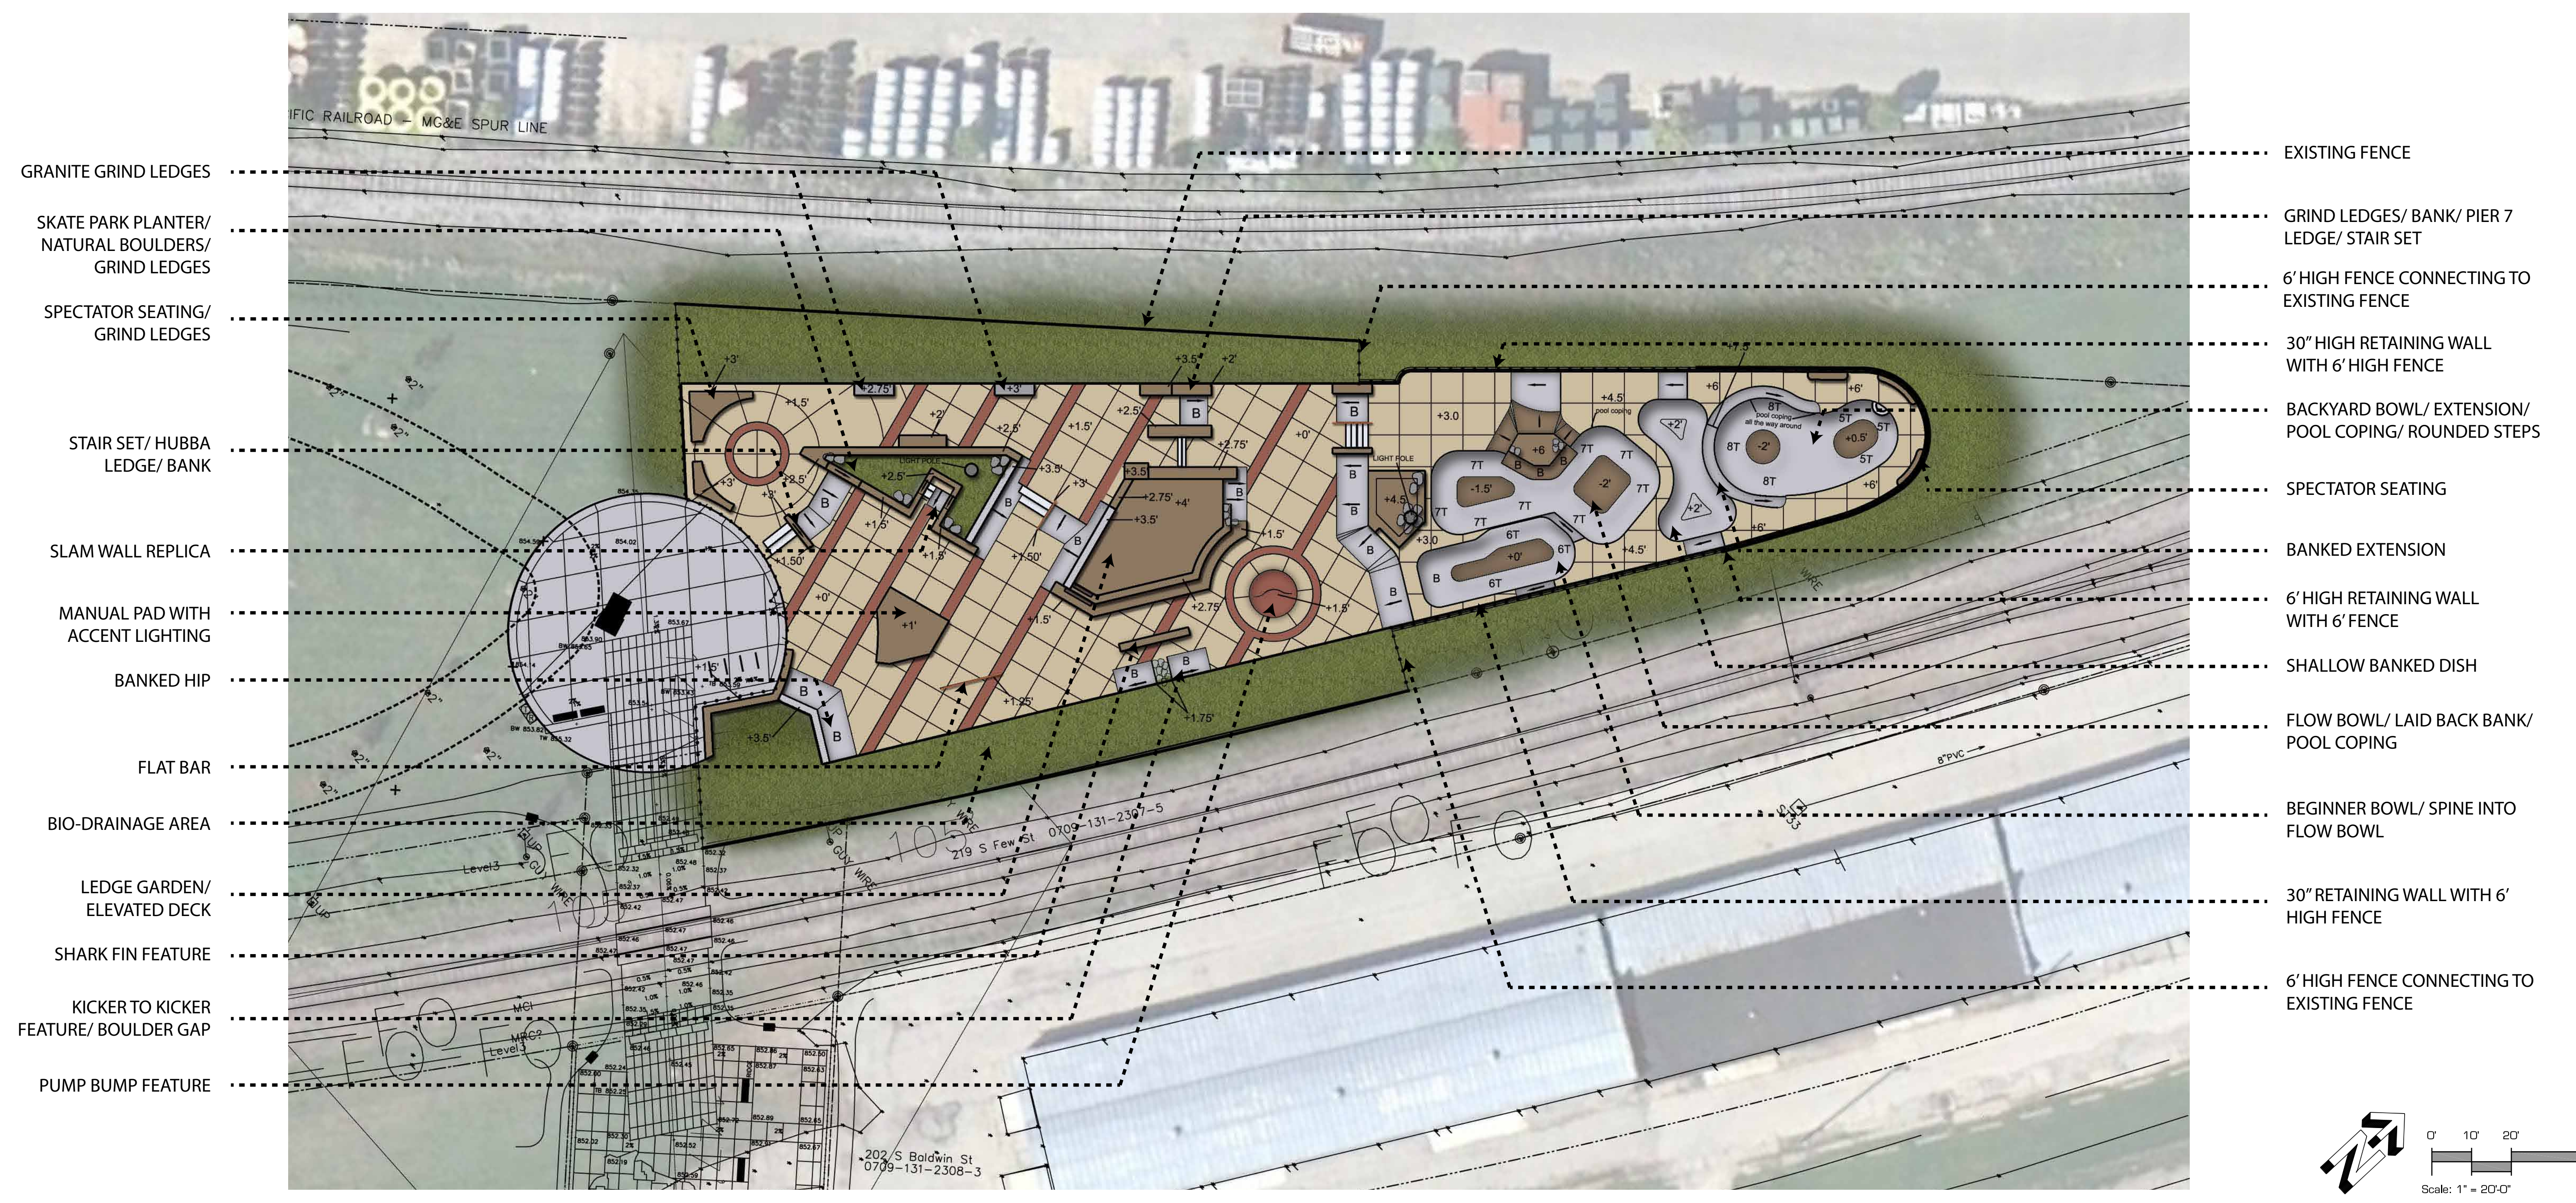

EXISTING CONDITIONS



9179 Aero Drive | San Diego CA 92123-2411
 141 Portland Street | Boston, MA 02114
 (ph) 858.633.4233 | (cell) 760.815.9335