




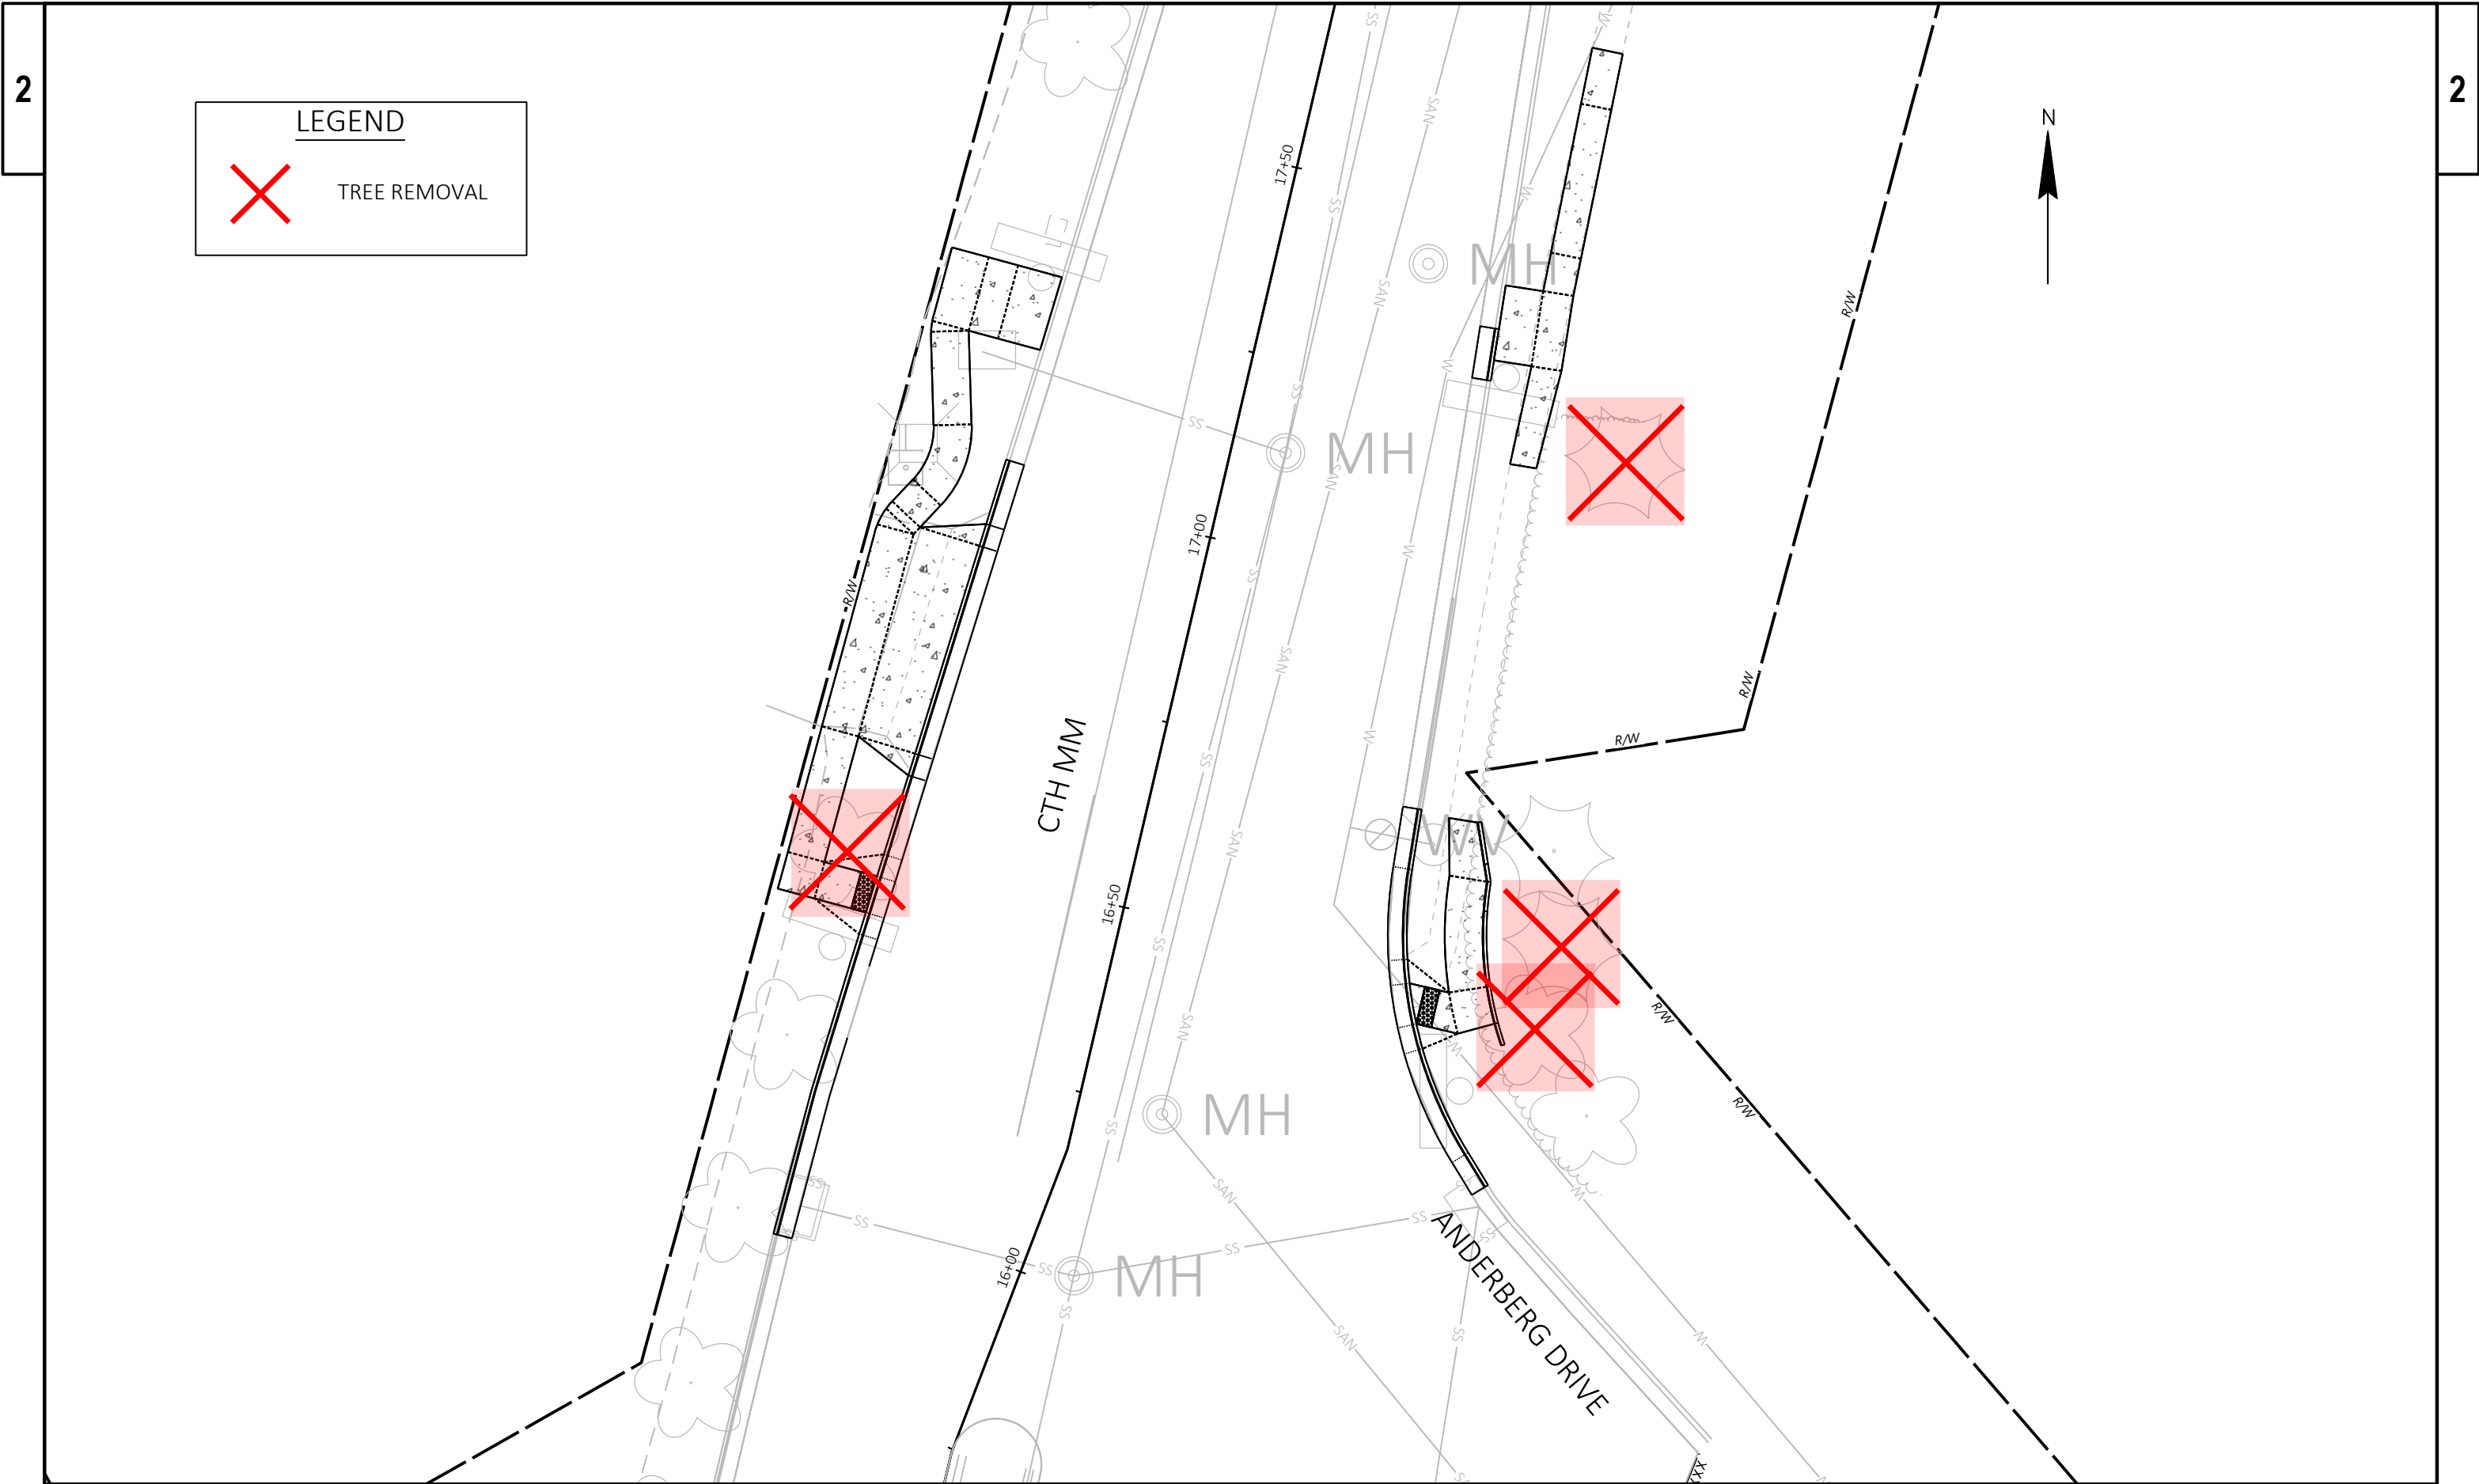

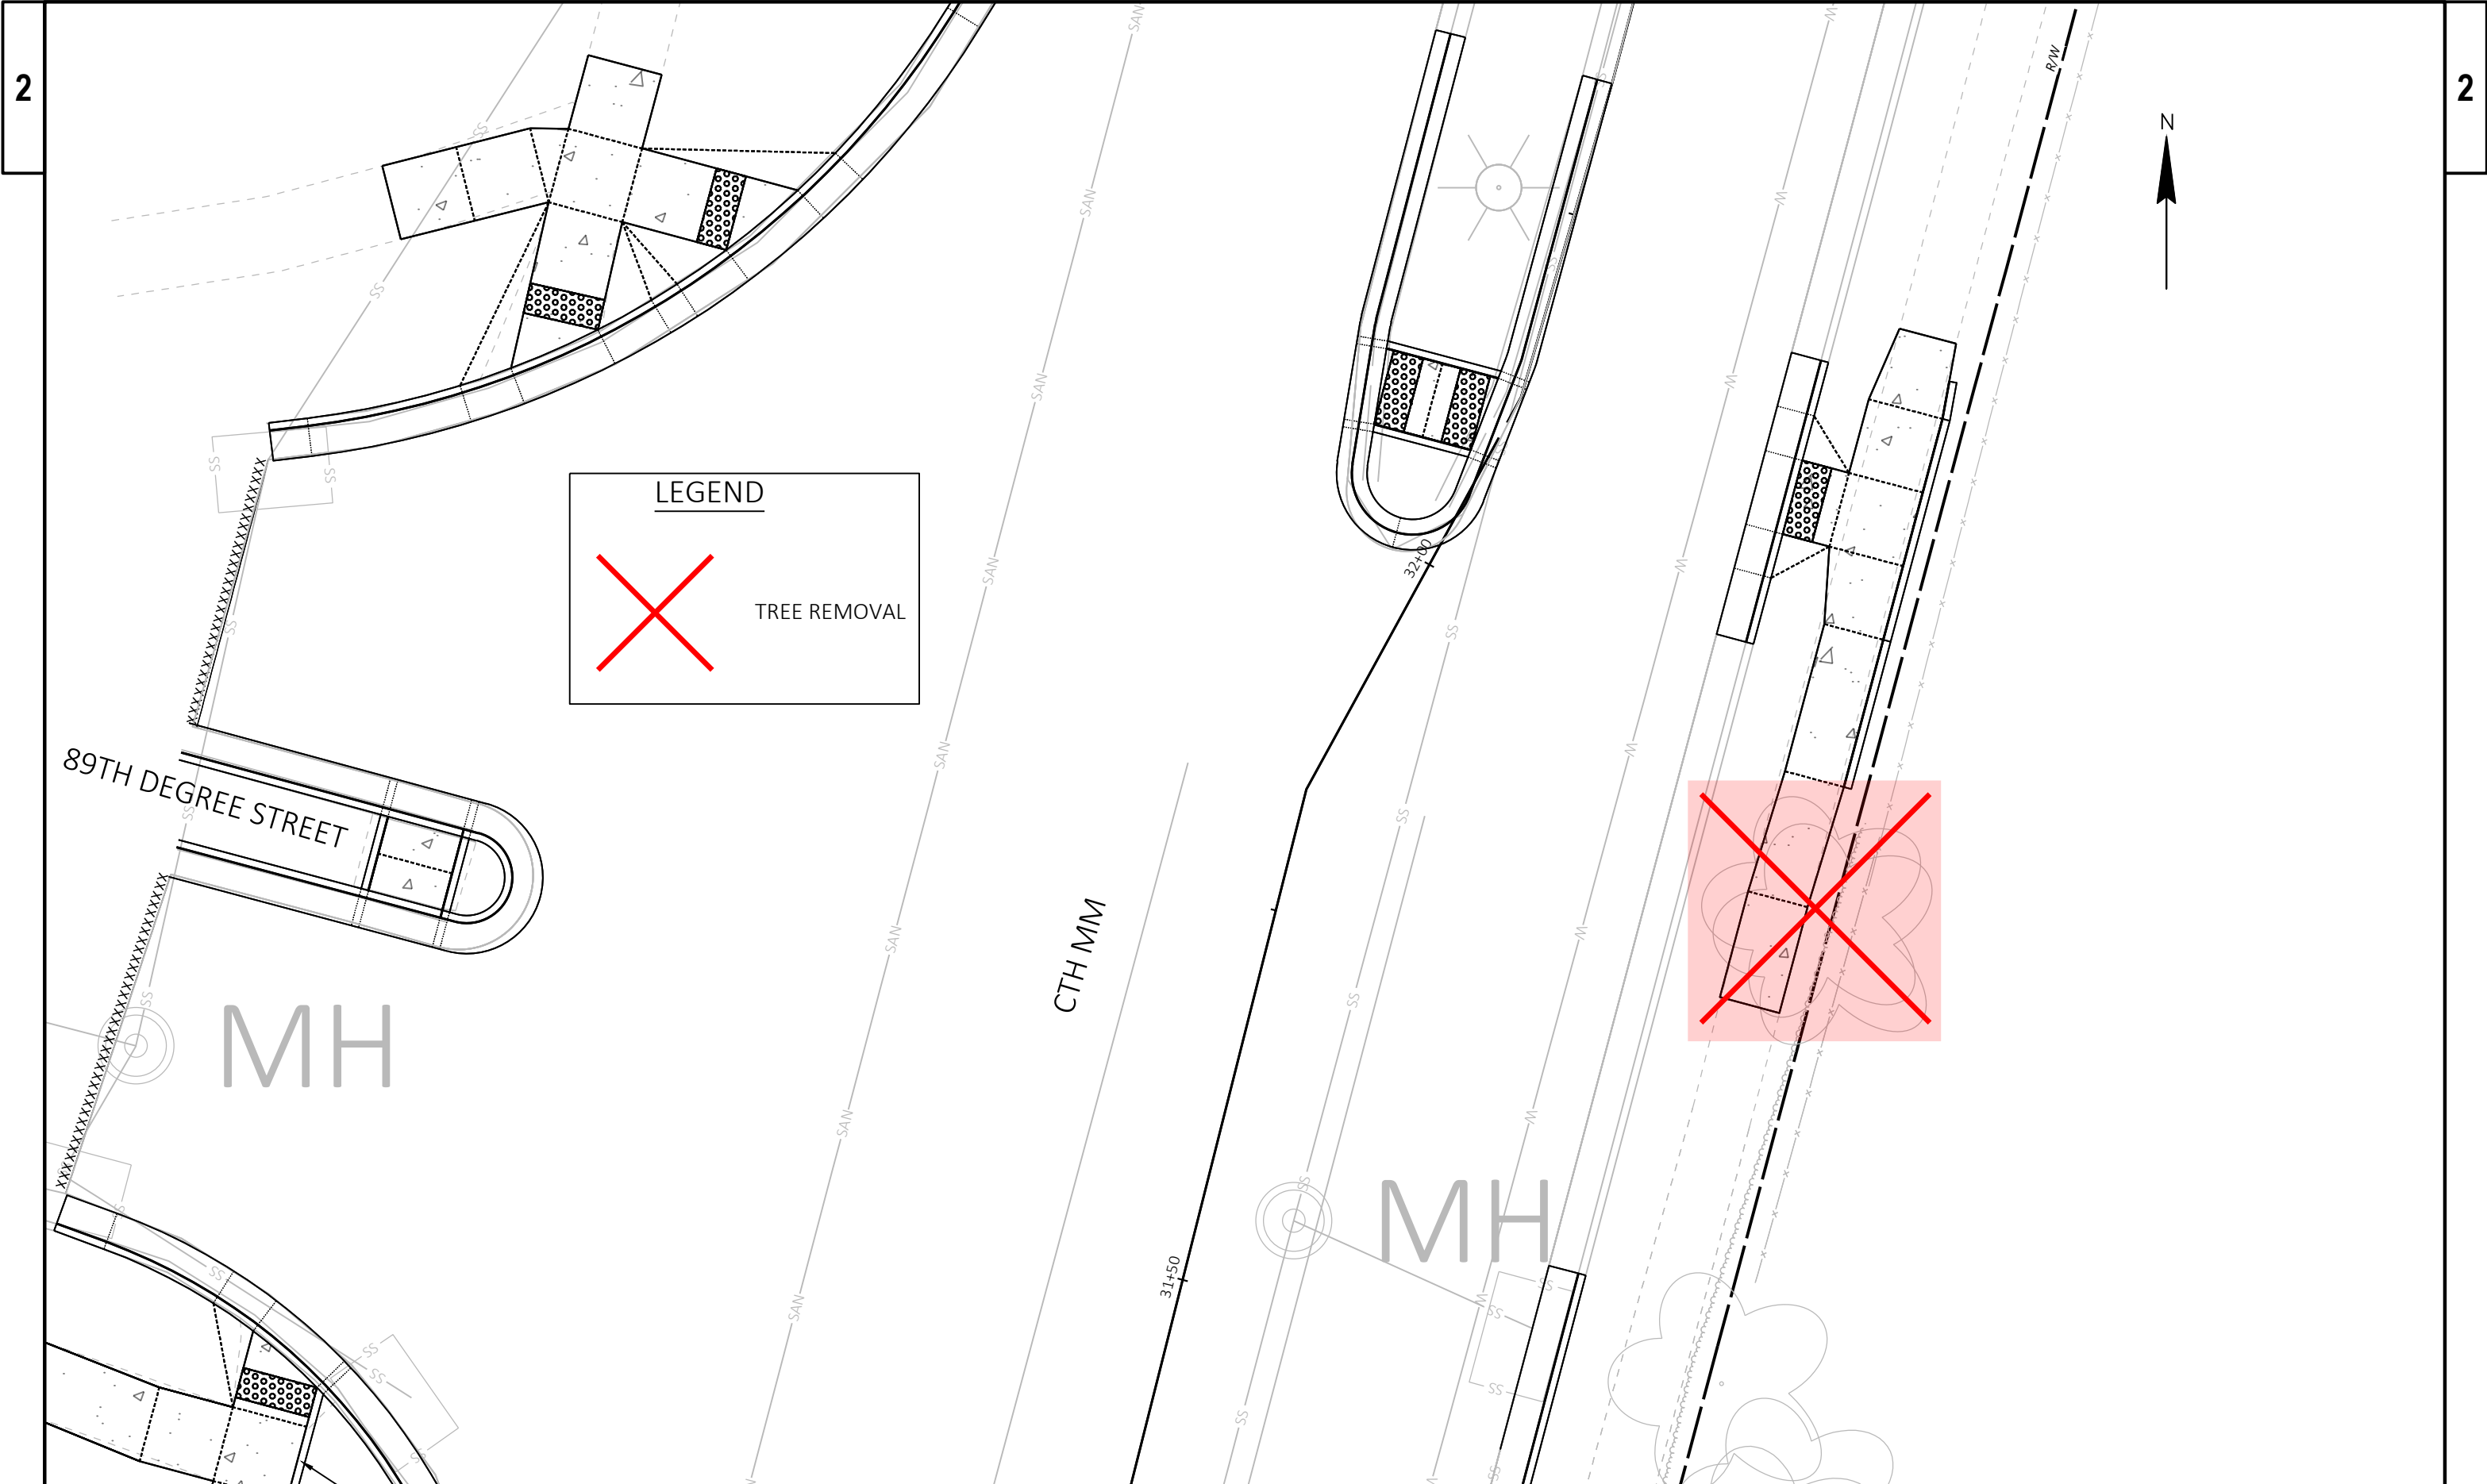

PROJECT NO: 5992-11-62	HWY: CTH MM	COUNTY: DANE COUNTY	TREE REMOVALS	SHEET	E
------------------------	-------------	---------------------	---------------	-------	---

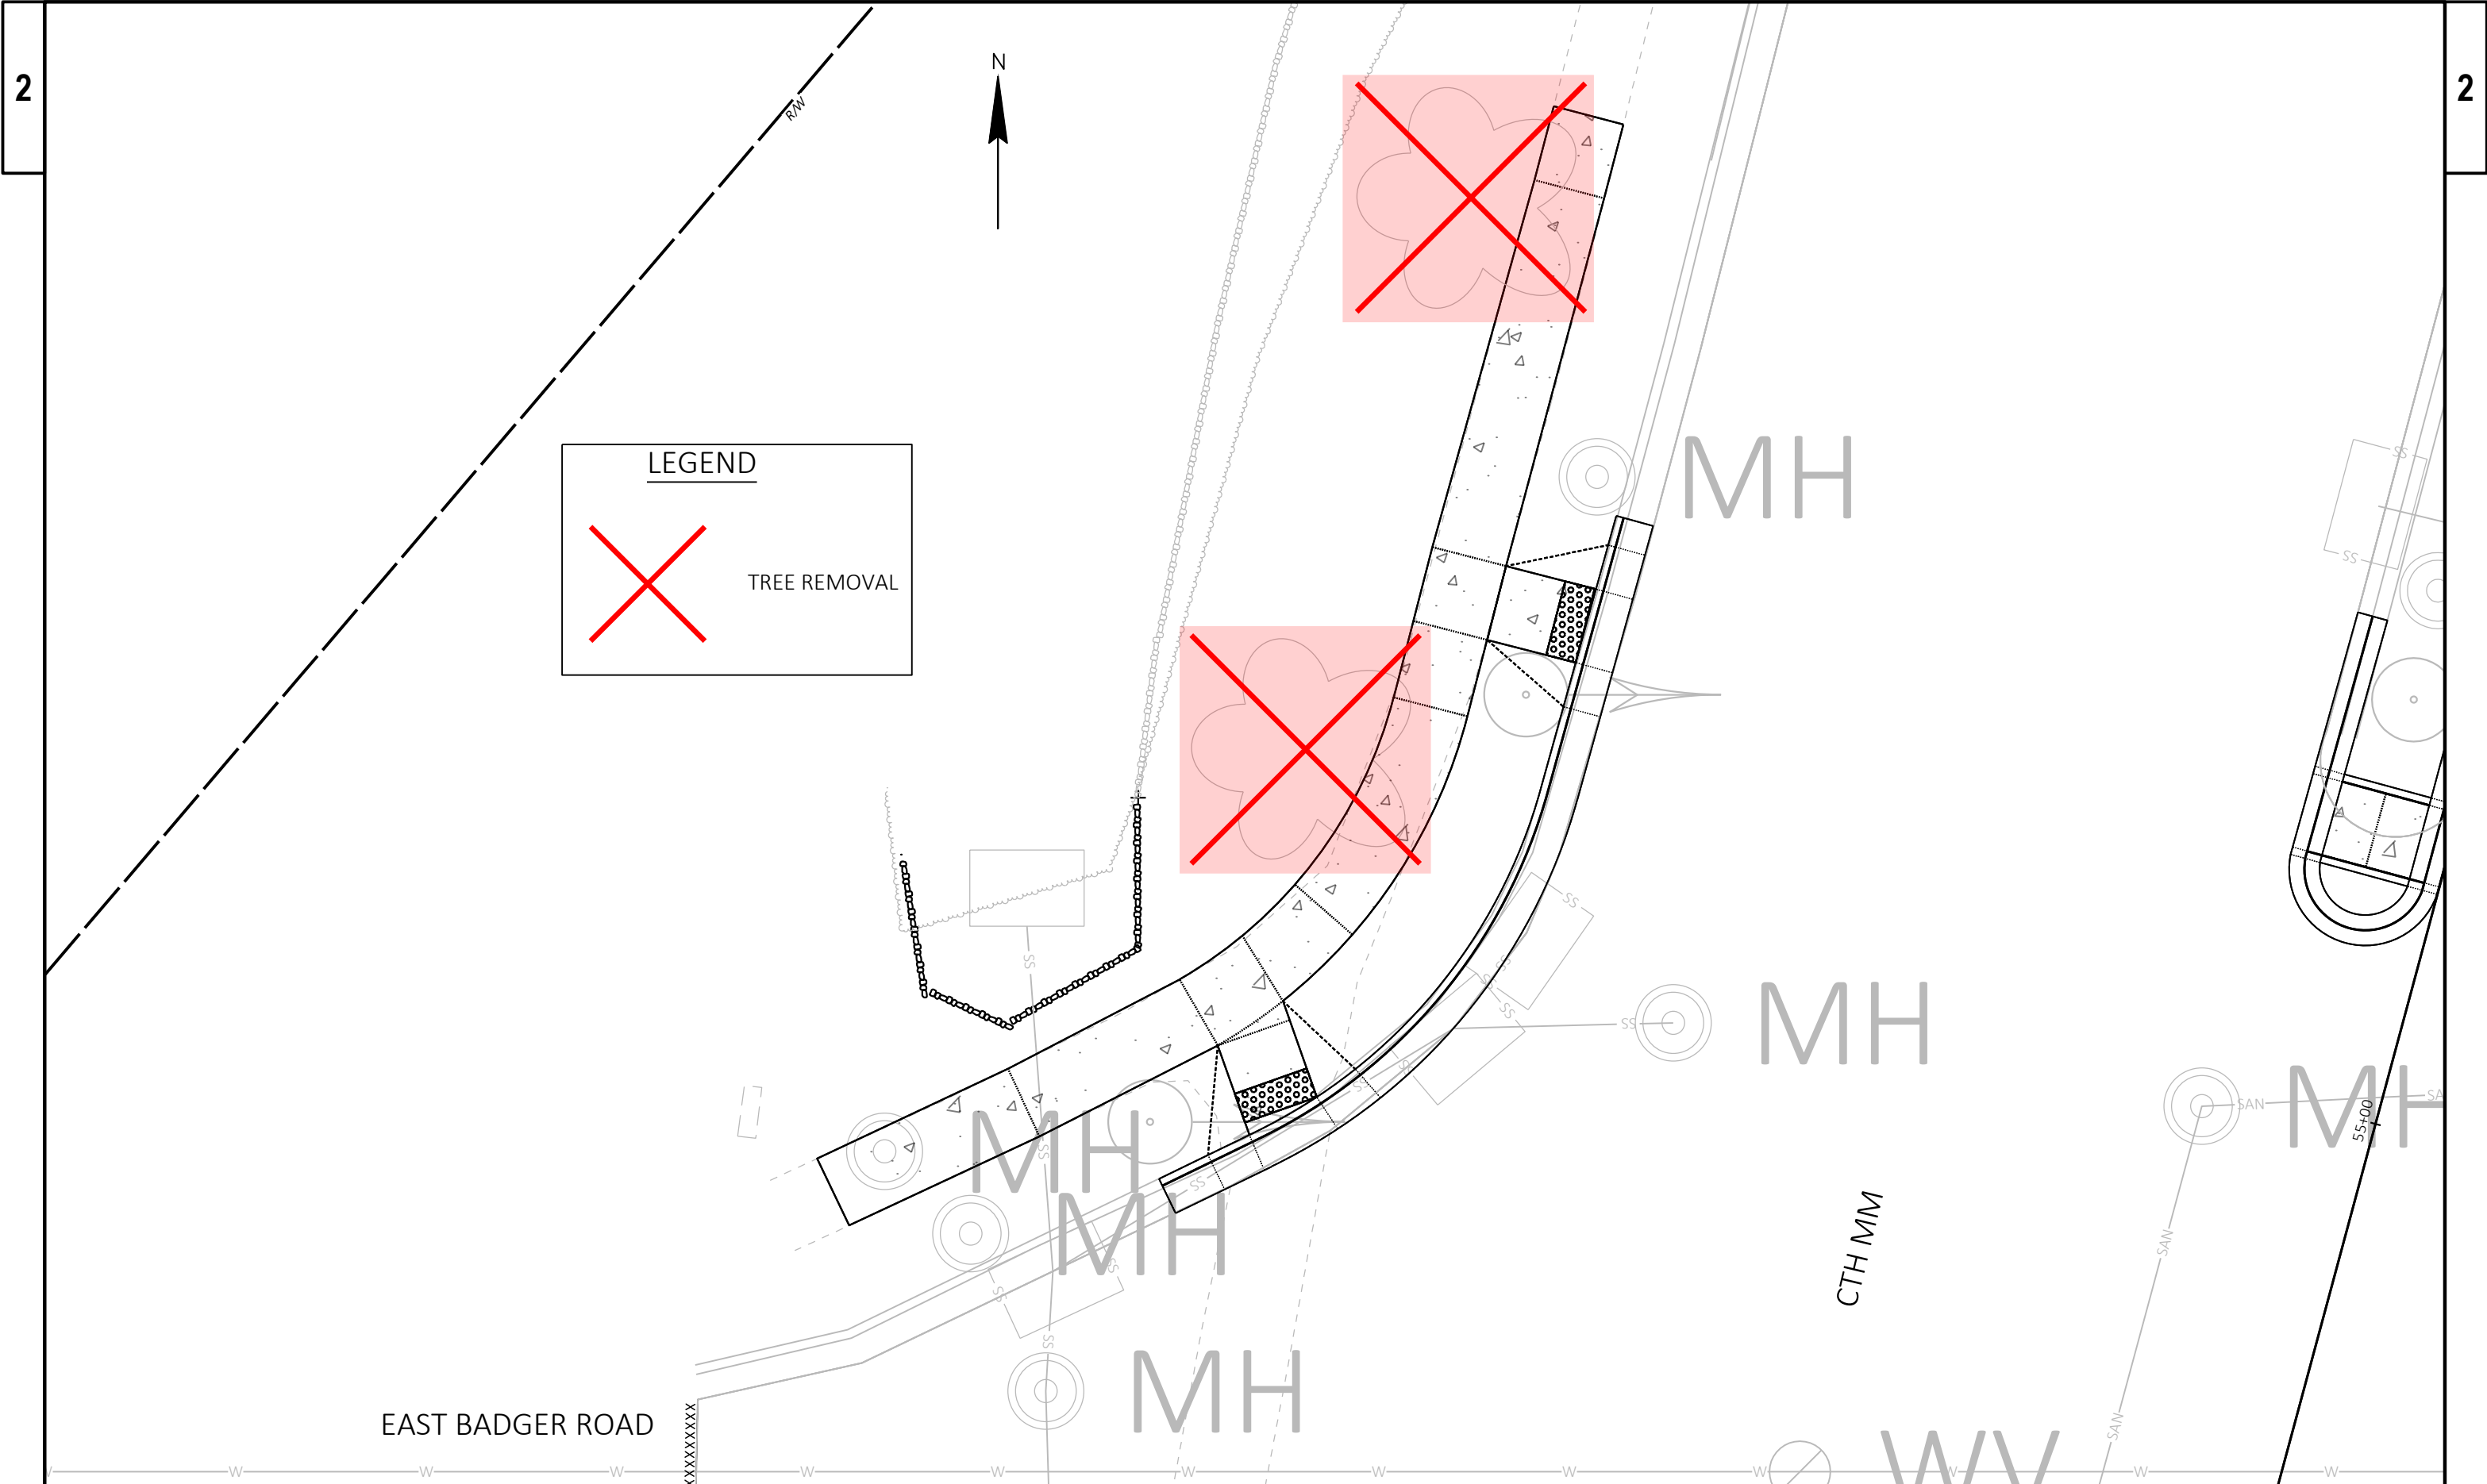

2

2

PROJECT NO: 5992-11-62	HWY: CTH MM	COUNTY: DANE COUNTY	TREE REMOVALS	SHEET	E
------------------------	-------------	---------------------	---------------	-------	---