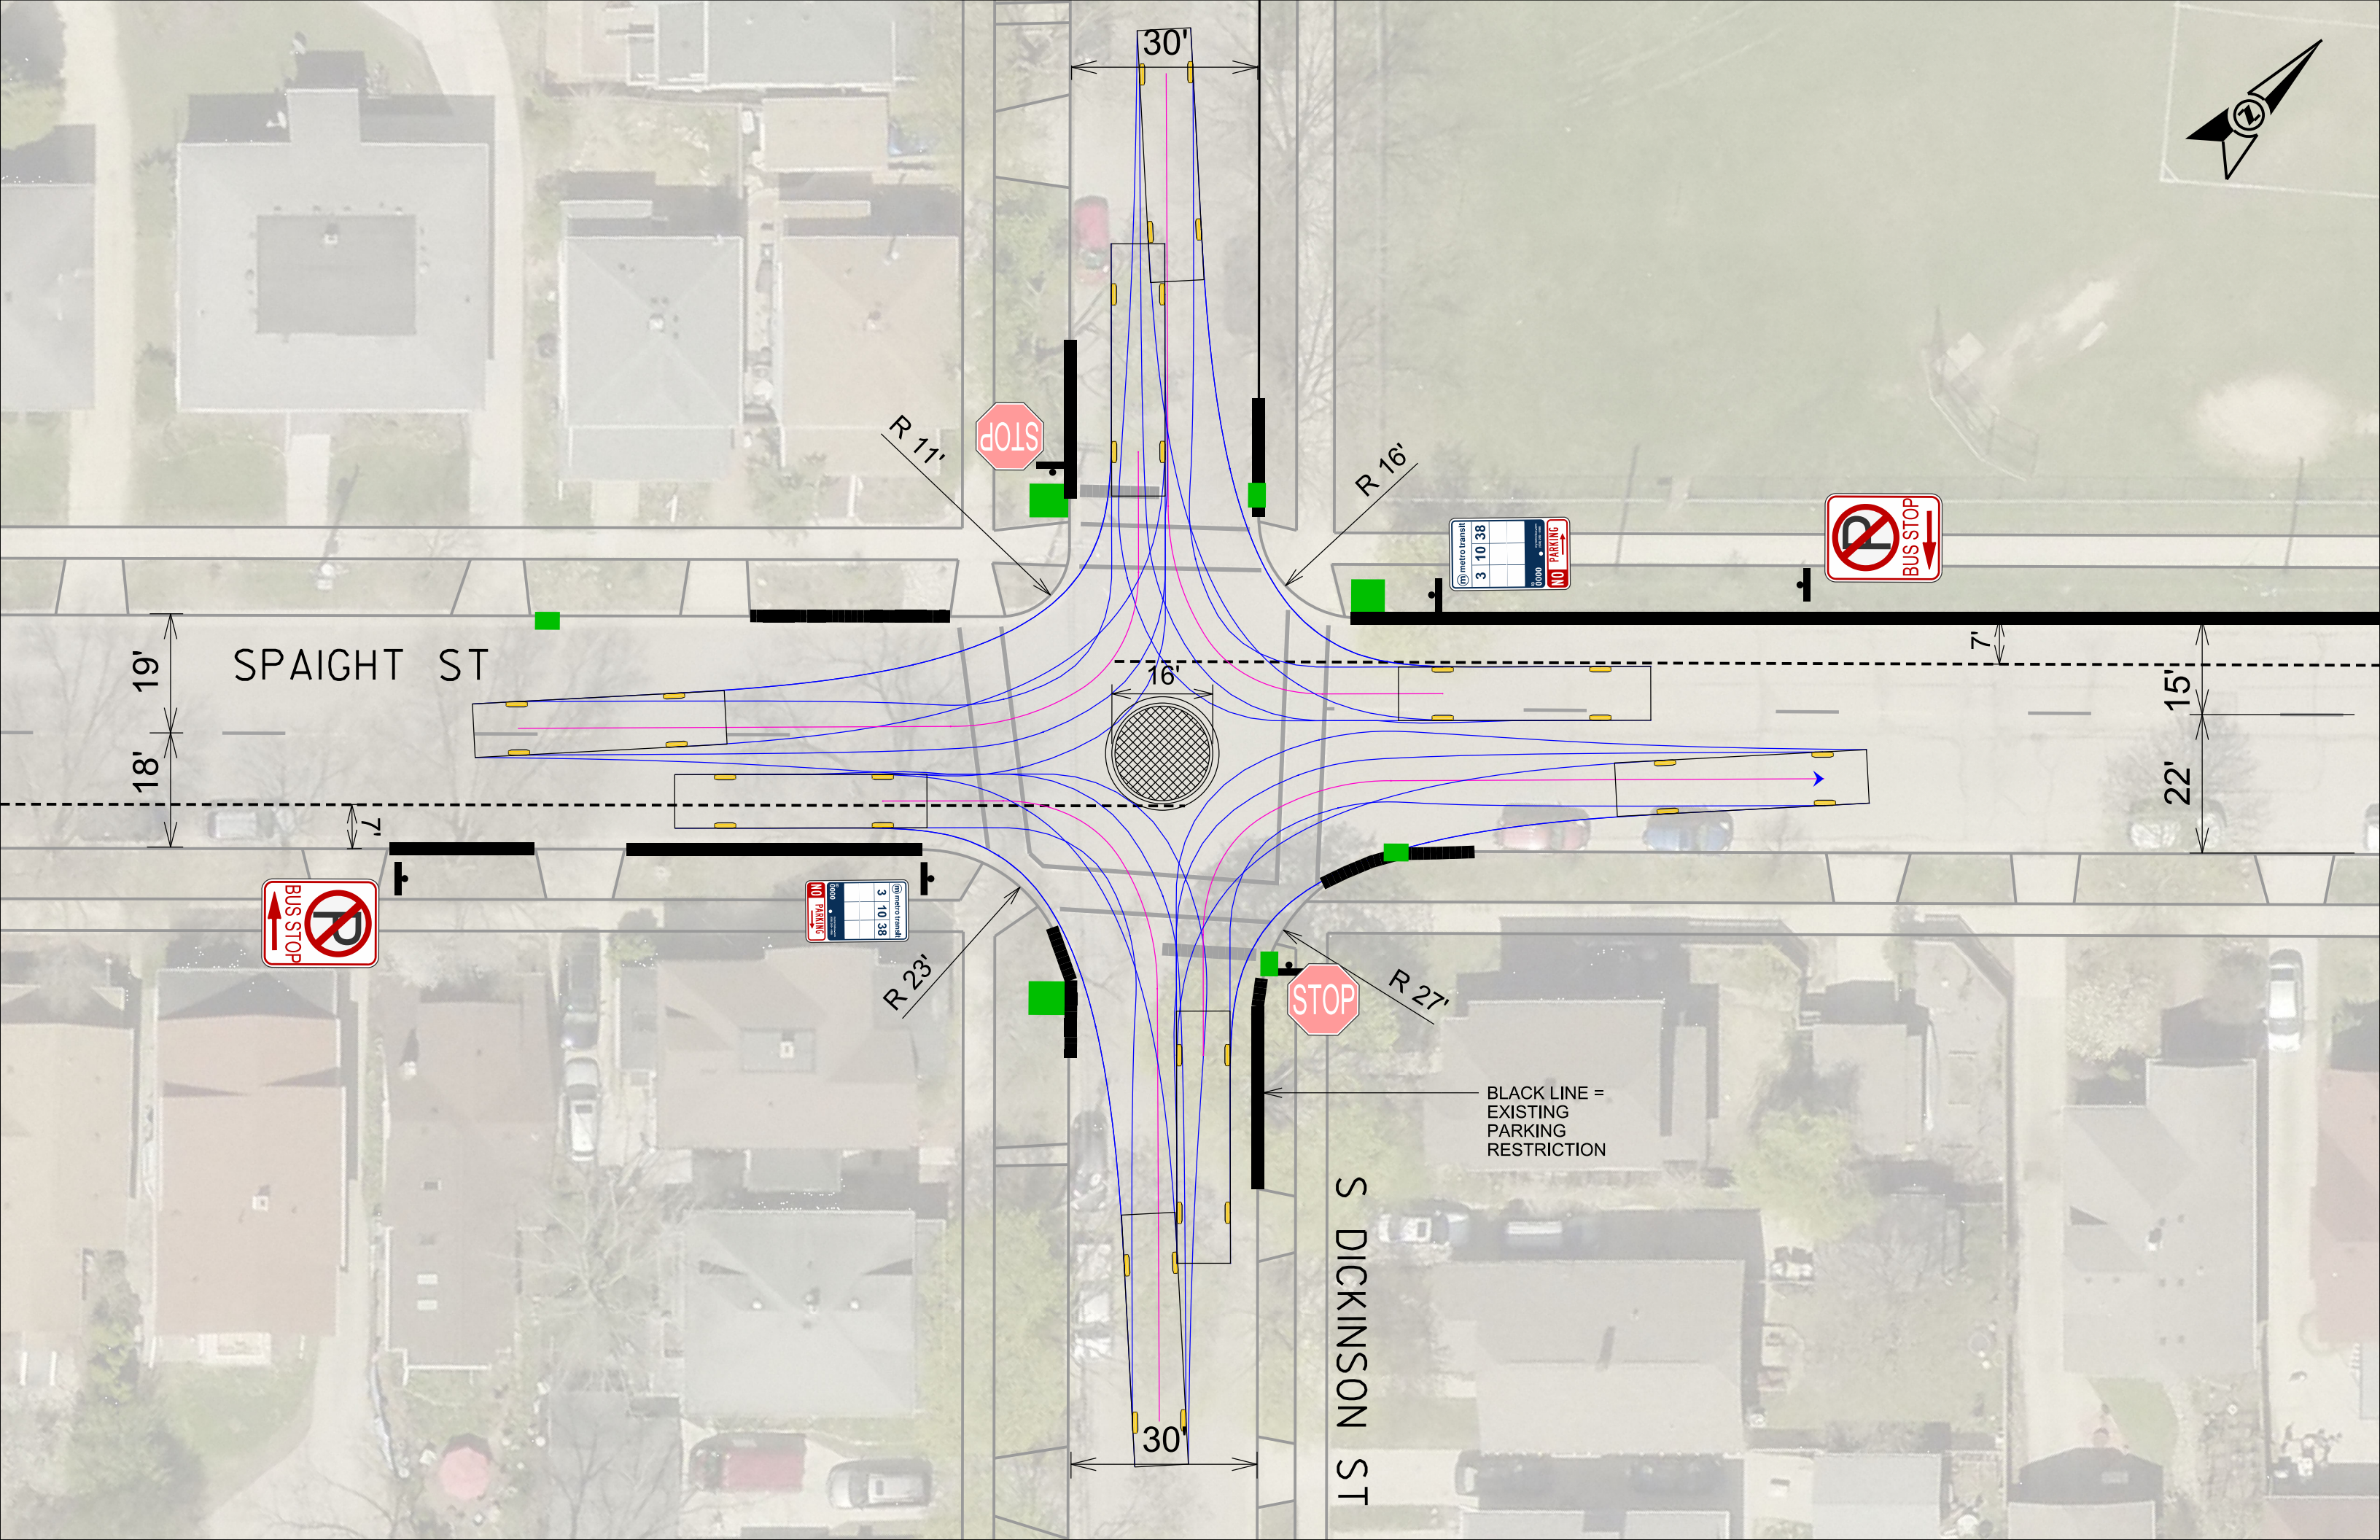


SPAIGHT ST

S DICKINSON ST

18'

19'

22'

15'

30'

30'

16'

R 17'

R 16'

R 23'

R 27'



BLACK LINE =
EXISTING
PARKING
RESTRICTION