

Time: 4/24/2018 6:47:42 AM


Session: C:\GTViewer_Sessions\Deming & Fourier SW.gts

City of Madison, WI - GIS/Mapping data


Printed By: entnt

Disclaimer: The City makes no representation about the accuracy of these records and shall not be liable for any damages

Eagle Trace Phase Map

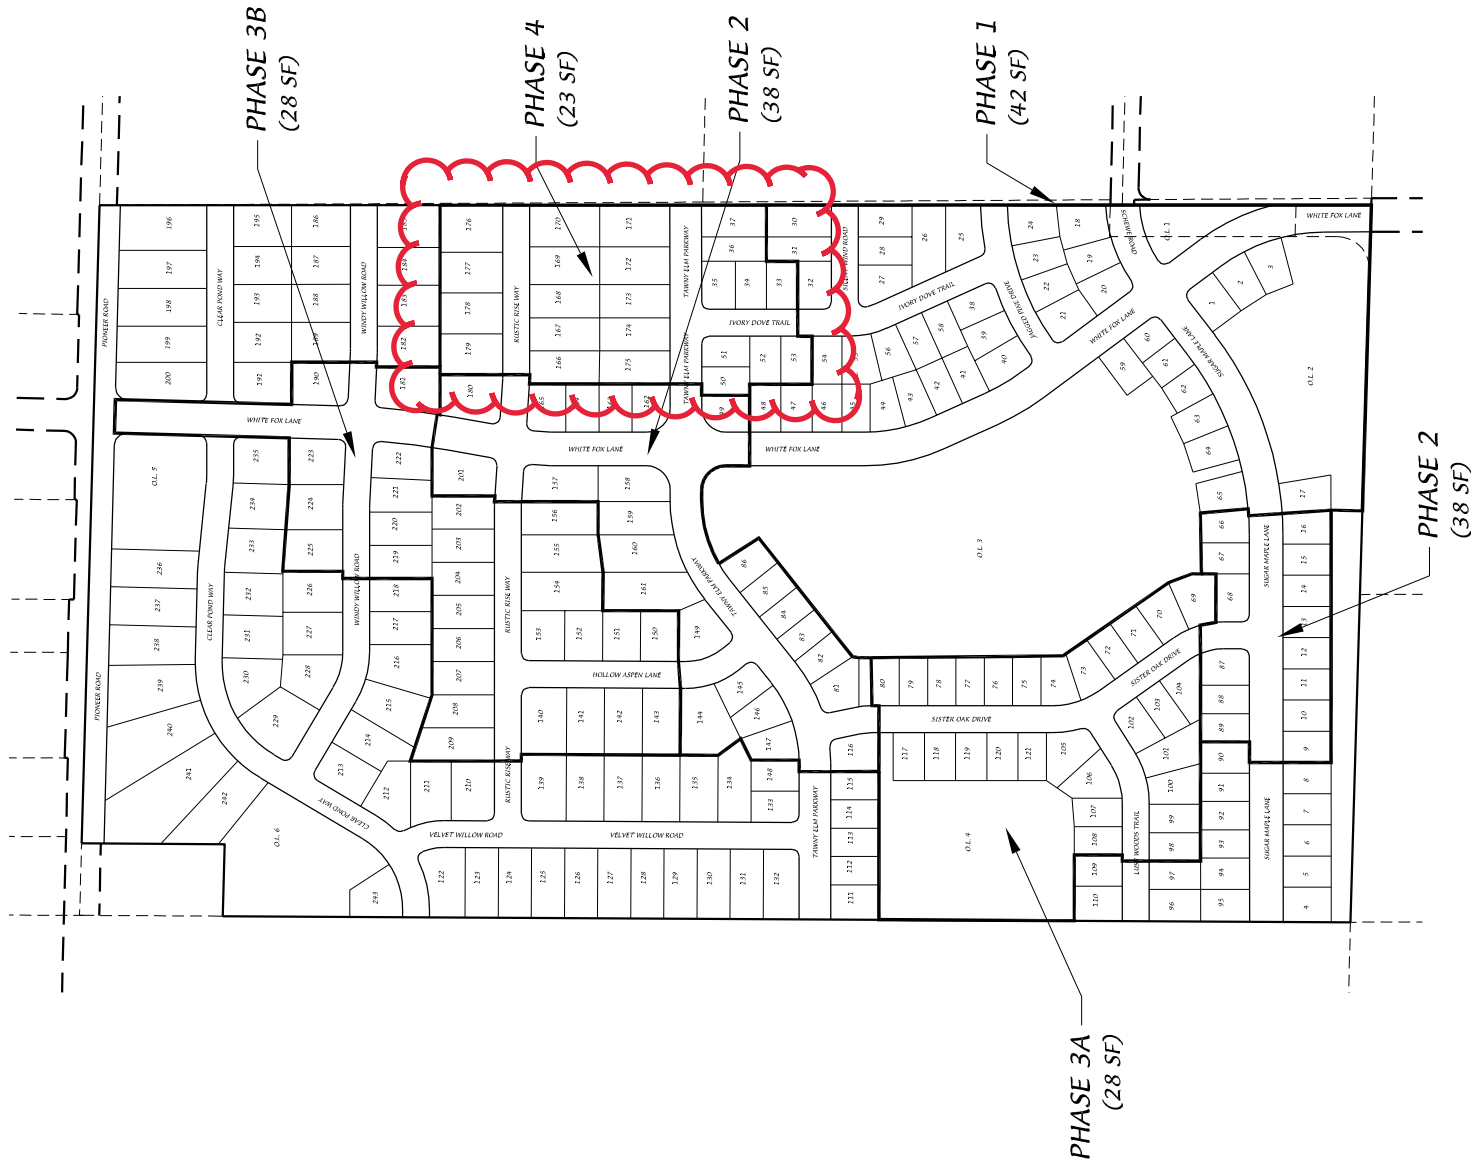

D'ONOFRIO KOTTKE AND ASSOCIATES, INC.
 7530 Westward Way, Madison, WI 53717
 Phone: 608.833.7530 • Fax: 608.833.1089
YOUR NATURAL RESOURCE FOR LAND DEVELOPMENT

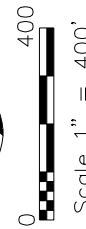


DATE: 08-31-20
 F.N.: 20-05-115
 REV.

DRAWN BY:

U: /USER/1707114/DRAWINGS/Phase Map.dwg

PROJECT NUMBER 13297
 EAGLE TRACE PHASE 4
 BOARD OF PUBLIC WORKS STREET GEOMETRICS EXHIBIT

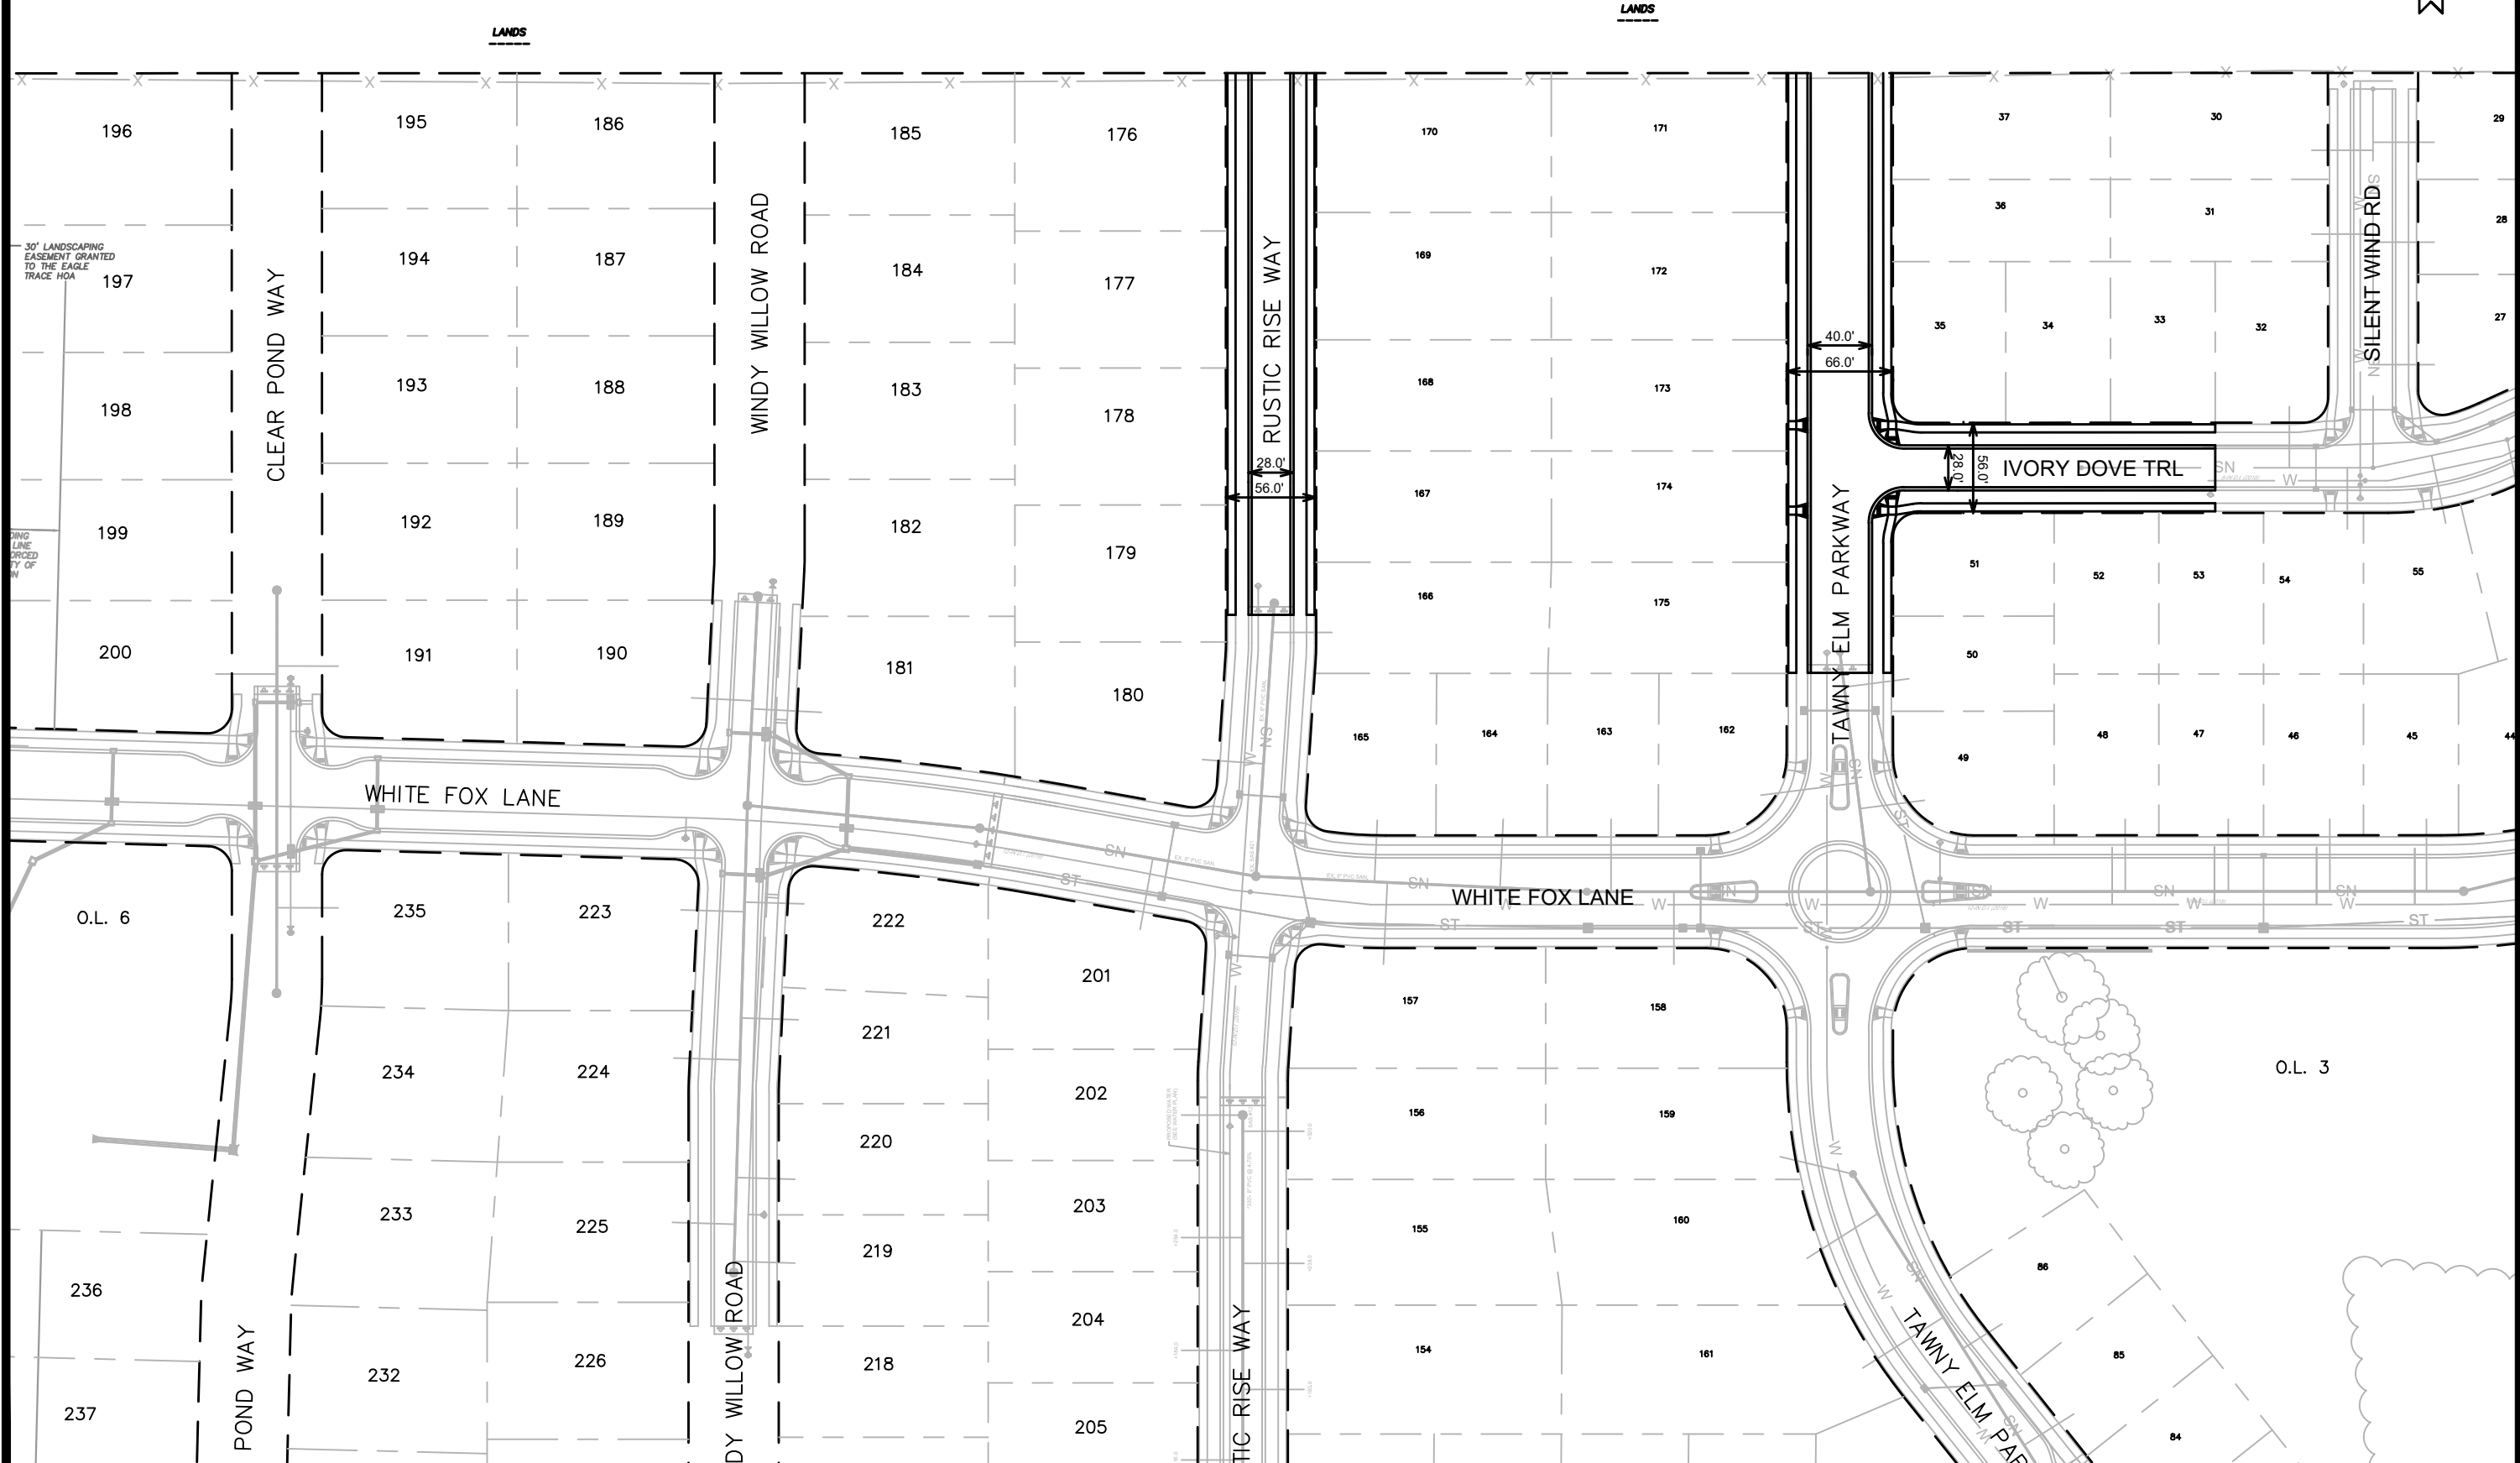

MARK	REVISION #1	DATE	BY
12345	4-2-19		
Designed By: LMJ	REVISION	Date: 1/11/2021 2:28 PM	Scale: #####

12345
 #####
 987654

CONTRACT NO:
 987654

WORKING - MSN 11X17 40SC PLAN
 TEST PROJECT
 M:\DESIGN\Projects\13297\CAD\Streets\13297\EN-Street\Network.dwg



12345