

SECTION 2 - JUDGE DOYLE SQUARE - BLOCK 88

CITY OF MADISON PARKING FACILITY
PRIVATE APARTMENT DEVELOPMENT



- APARTMENTS
- RETAIL
- SERVICE
- APARTMENT PARKING
- PUBLIC PARKING
- GREEN ROOF

CAR COUNT PUBLIC
9'-0" 90 DEGREE STANDARD SPACE

| TIER | STANDARD | CAR ACCESSIBLE | VAN ACCESSIBLE | TOTAL |
|--------------|------------|----------------|----------------|------------|
| D1 LEVEL U4 | 125 | 0 | 0 | 125 |
| D1 LEVEL U3 | 130 | 0 | 0 | 130 |
| D1 LEVEL U2 | 123 | 3 | 0 | 126 |
| D1 LEVEL U1 | 117 | 6 | 2 | 125 |
| D1 LEVEL U0 | 57 | 1 | 1 | 59 |
| TOTAL | 552 | 10 | 3 | 565 |



TOTAL GROSS SF: 47,959 SF


- APARTMENTS
- RETAIL
- SERVICE
- APARTMENT PARKING
- PUBLIC PARKING
- GREEN ROOF



TOTAL GROSS SF: 48,559 SF




- APARTMENTS
- RETAIL
- SERVICE
- APARTMENT PARKING
- PUBLIC PARKING
- GREEN ROOF

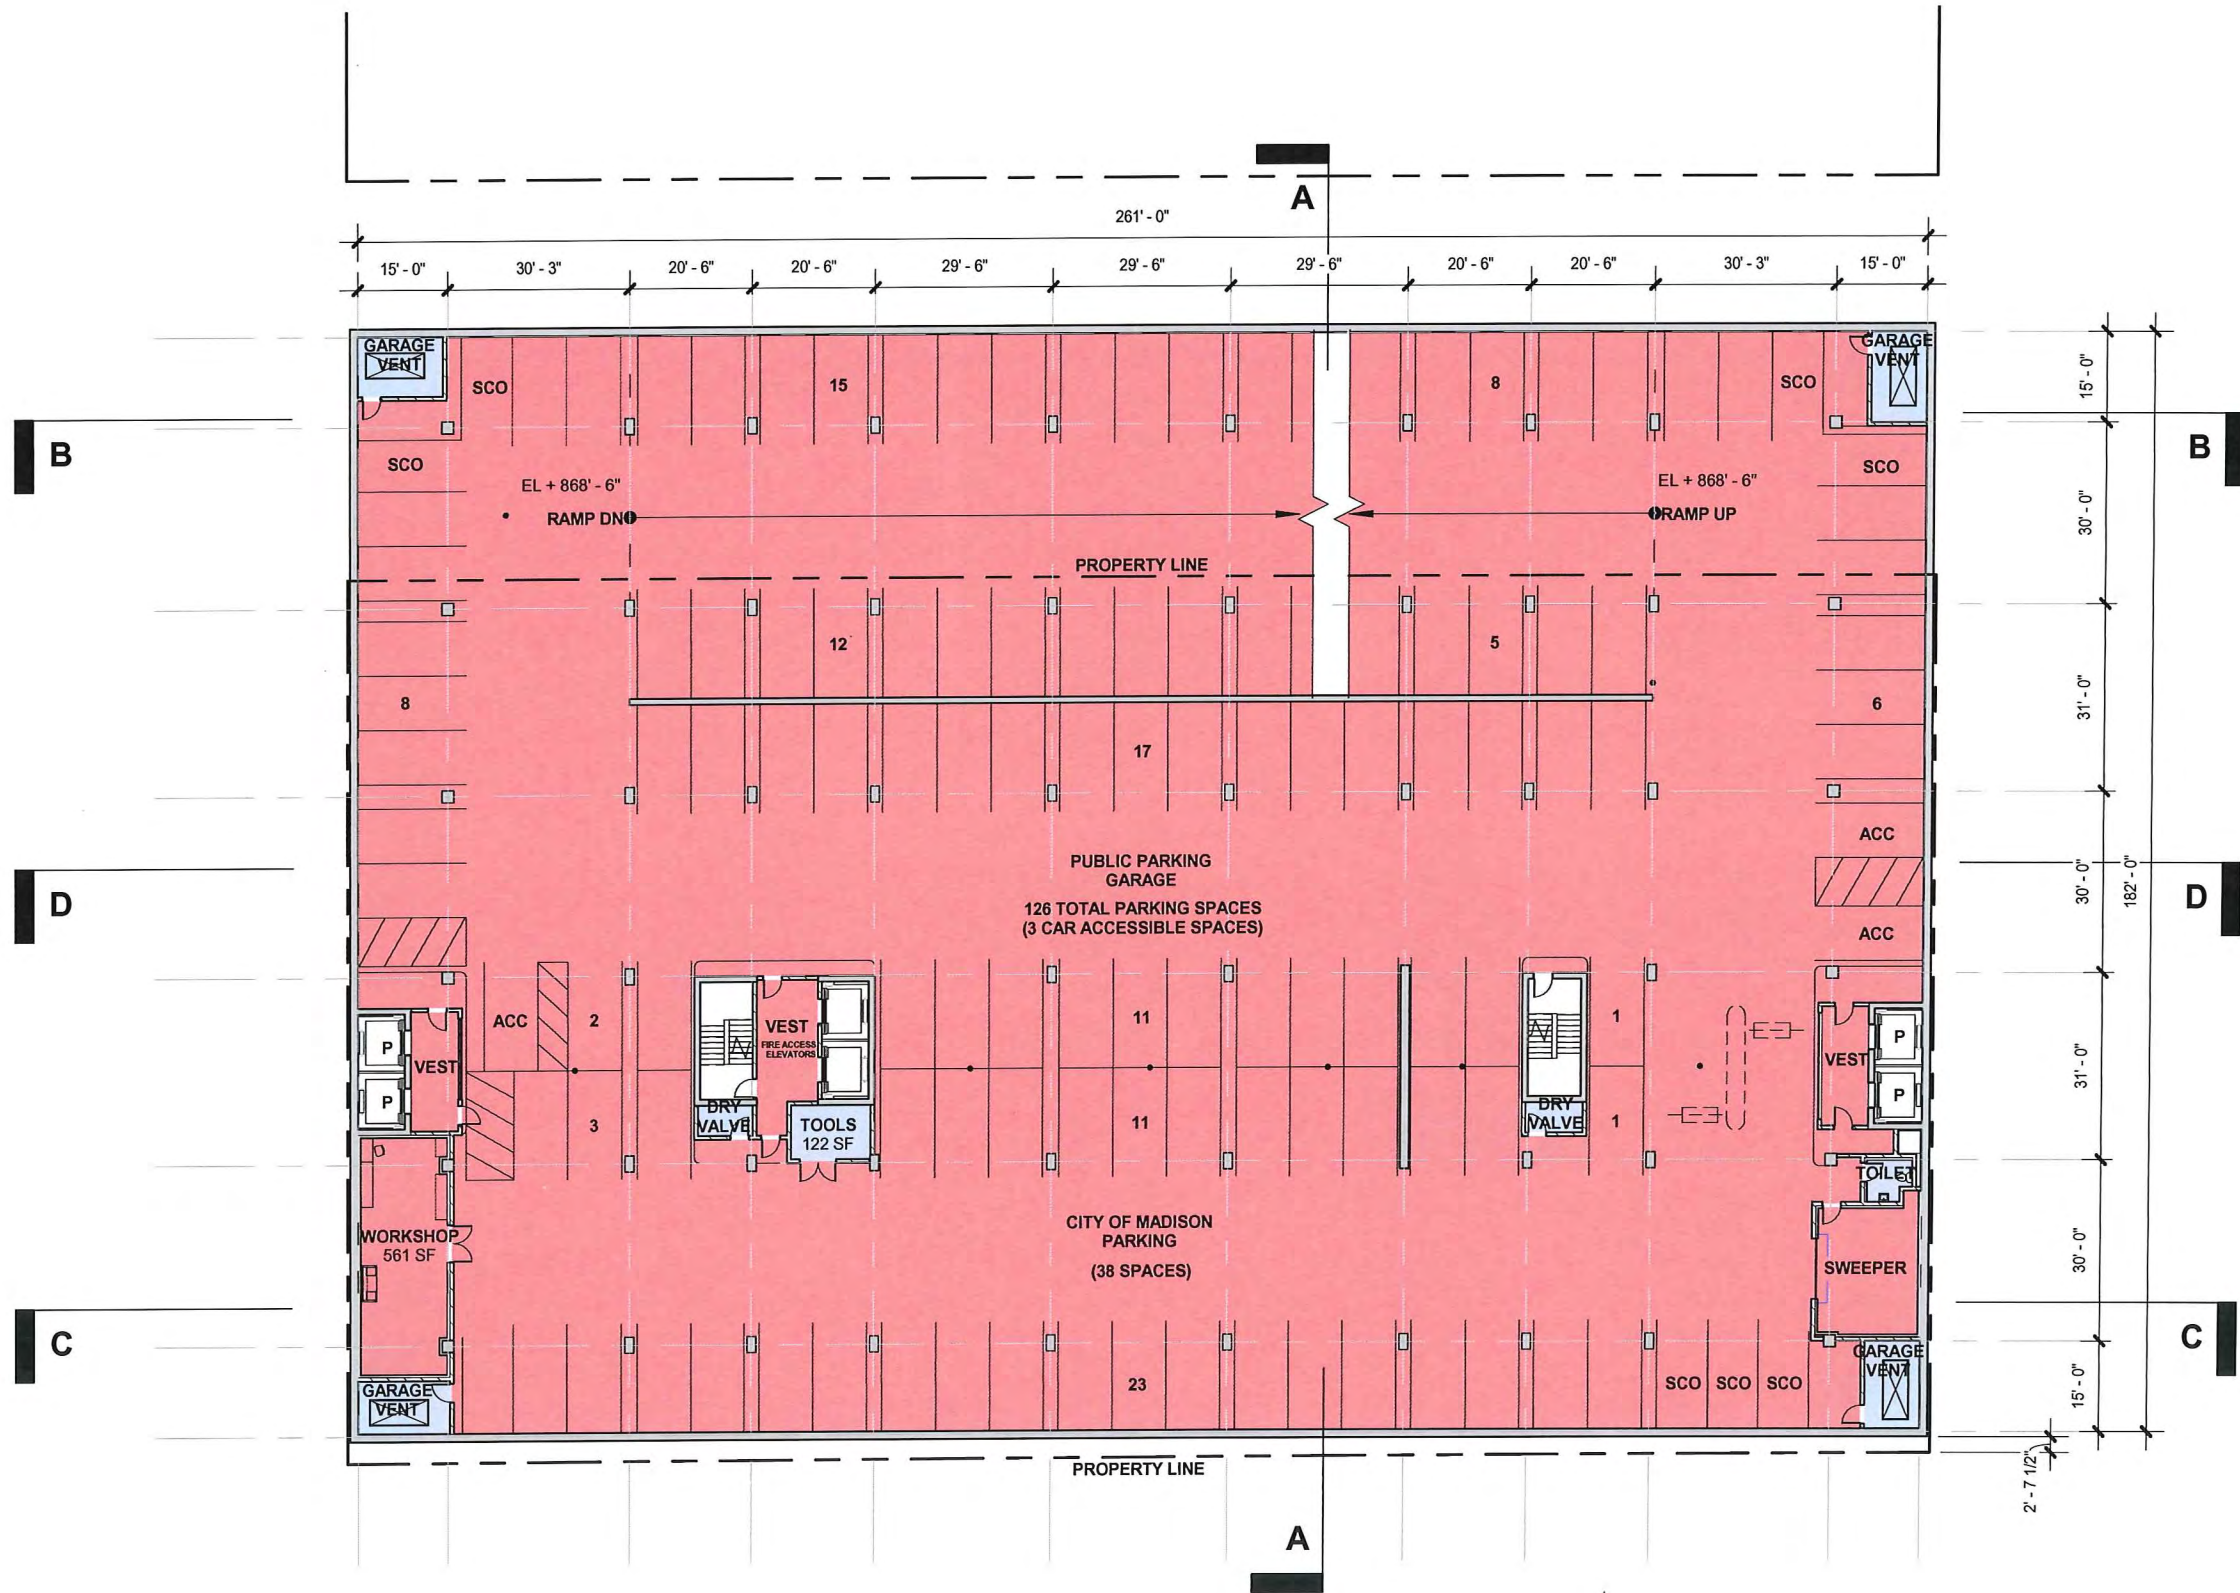

TOTAL GROSS SF: 48,559 SF




- APARTMENTS
- RETAIL
- SERVICE
- APARTMENT PARKING
- PUBLIC PARKING
- GREEN ROOF

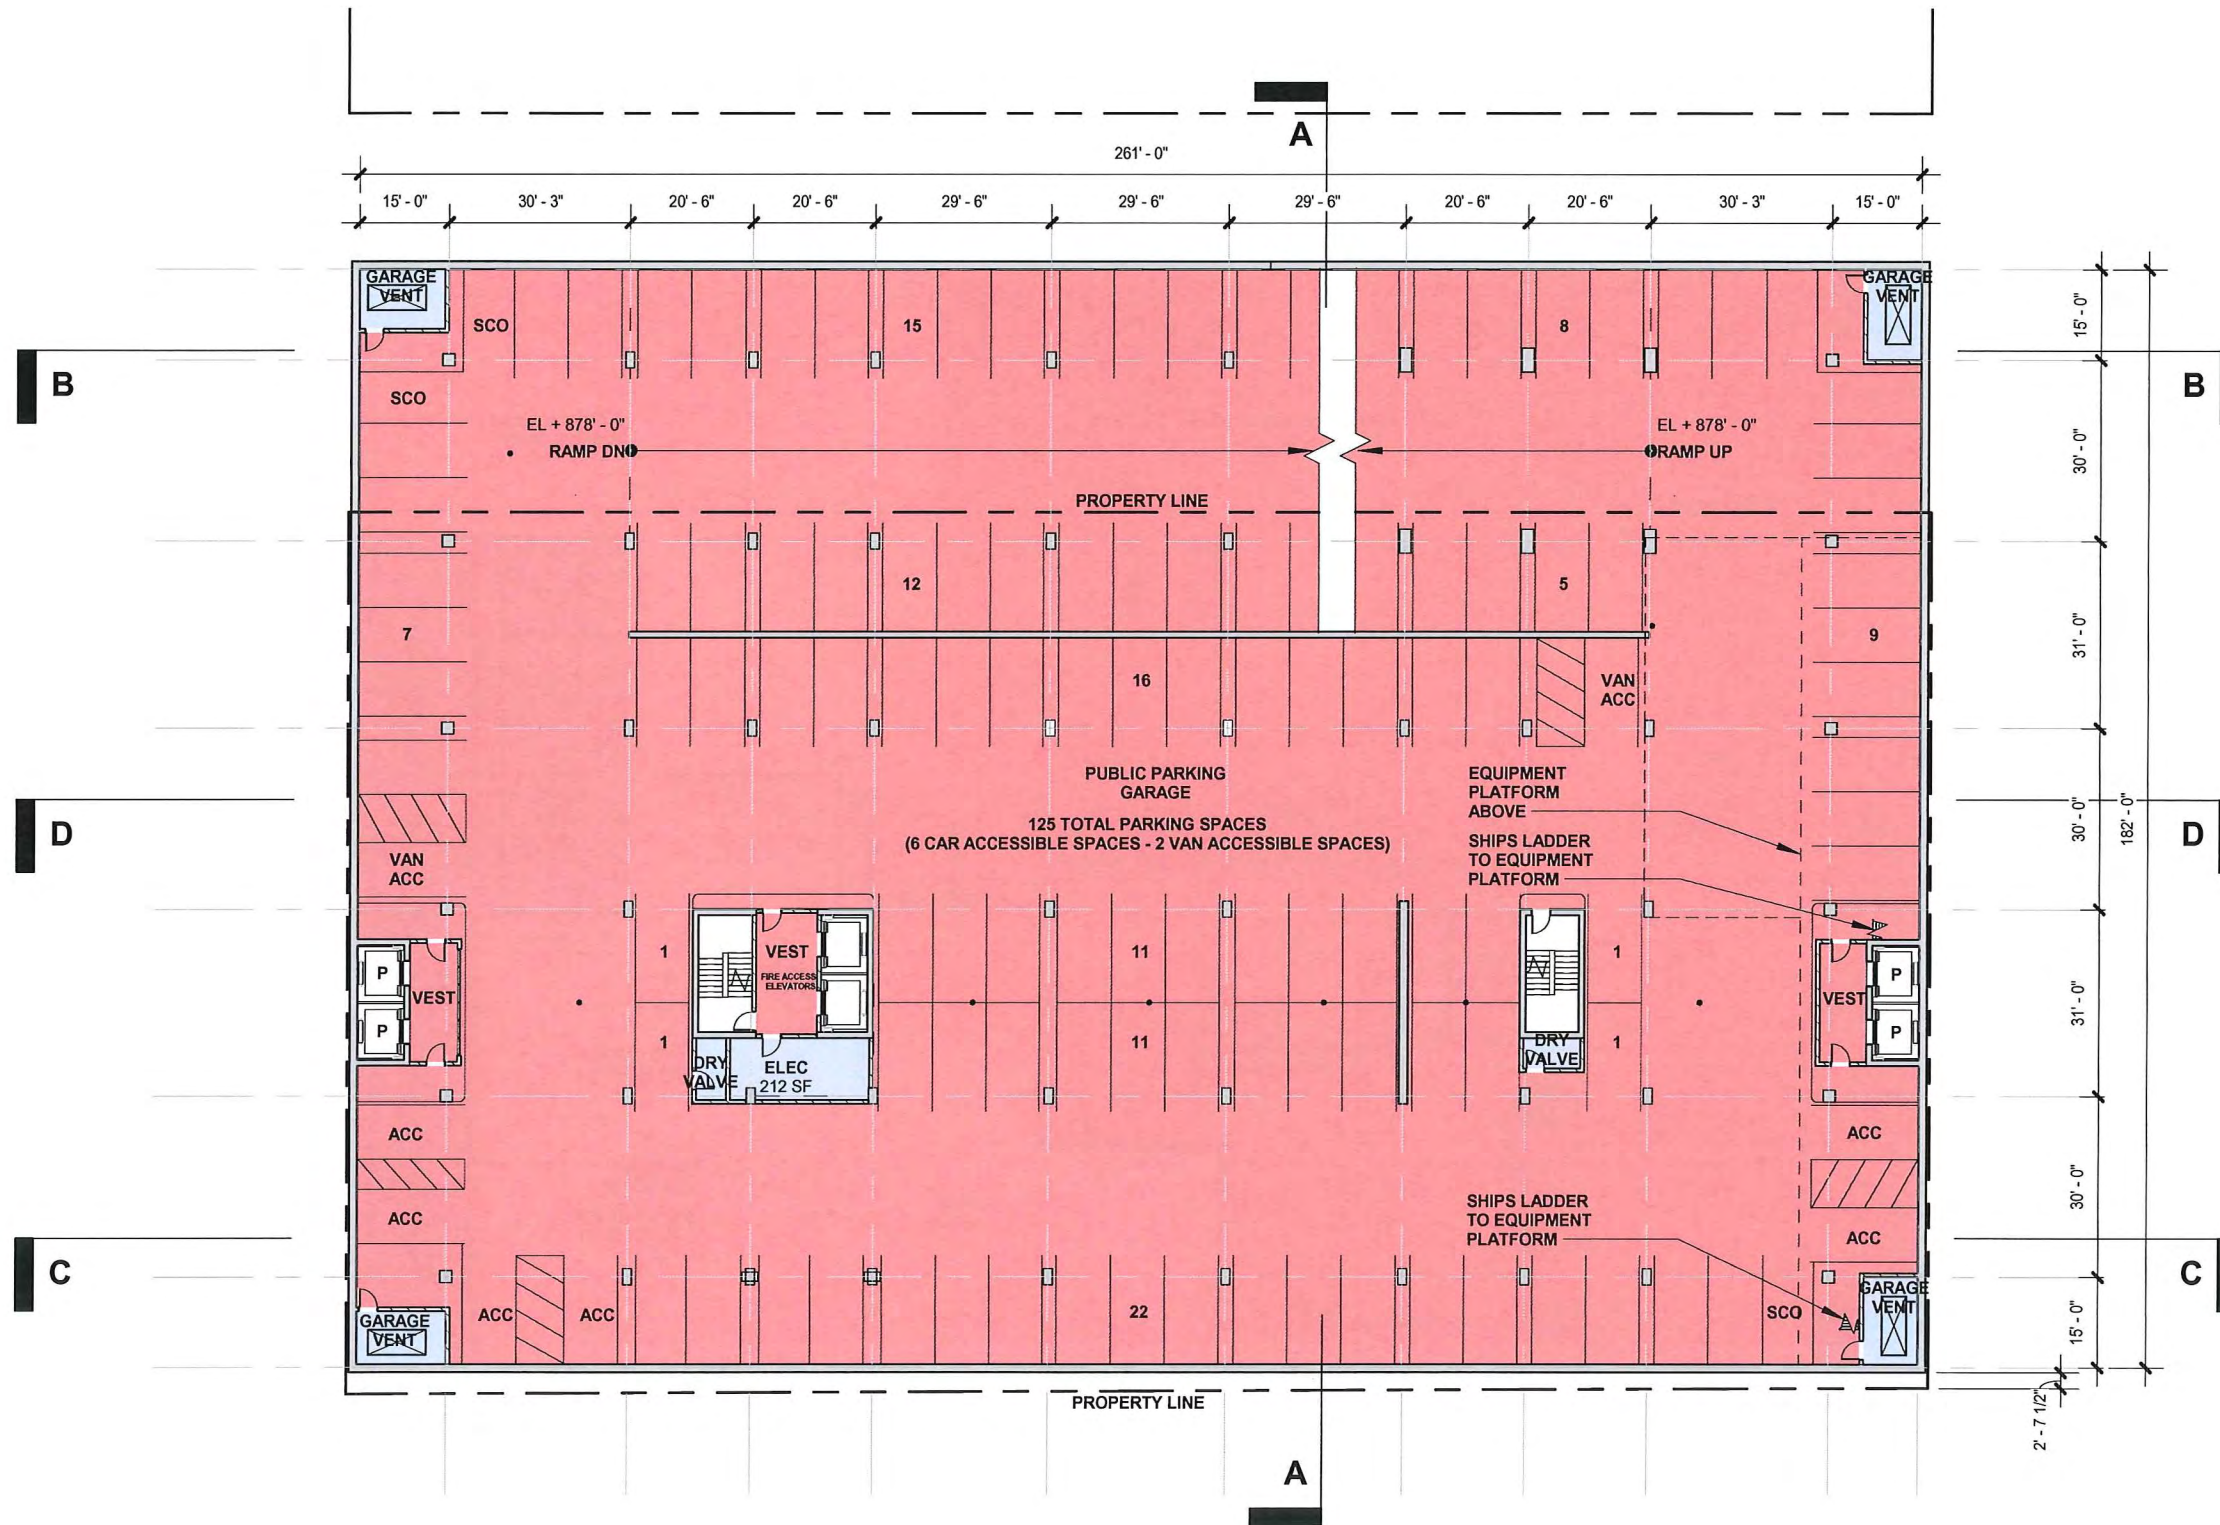


TOTAL GROSS SF: 48,559 SF

- APARTMENTS
- RETAIL
- SERVICE
- APARTMENT PARKING
- PUBLIC PARKING
- GREEN ROOF

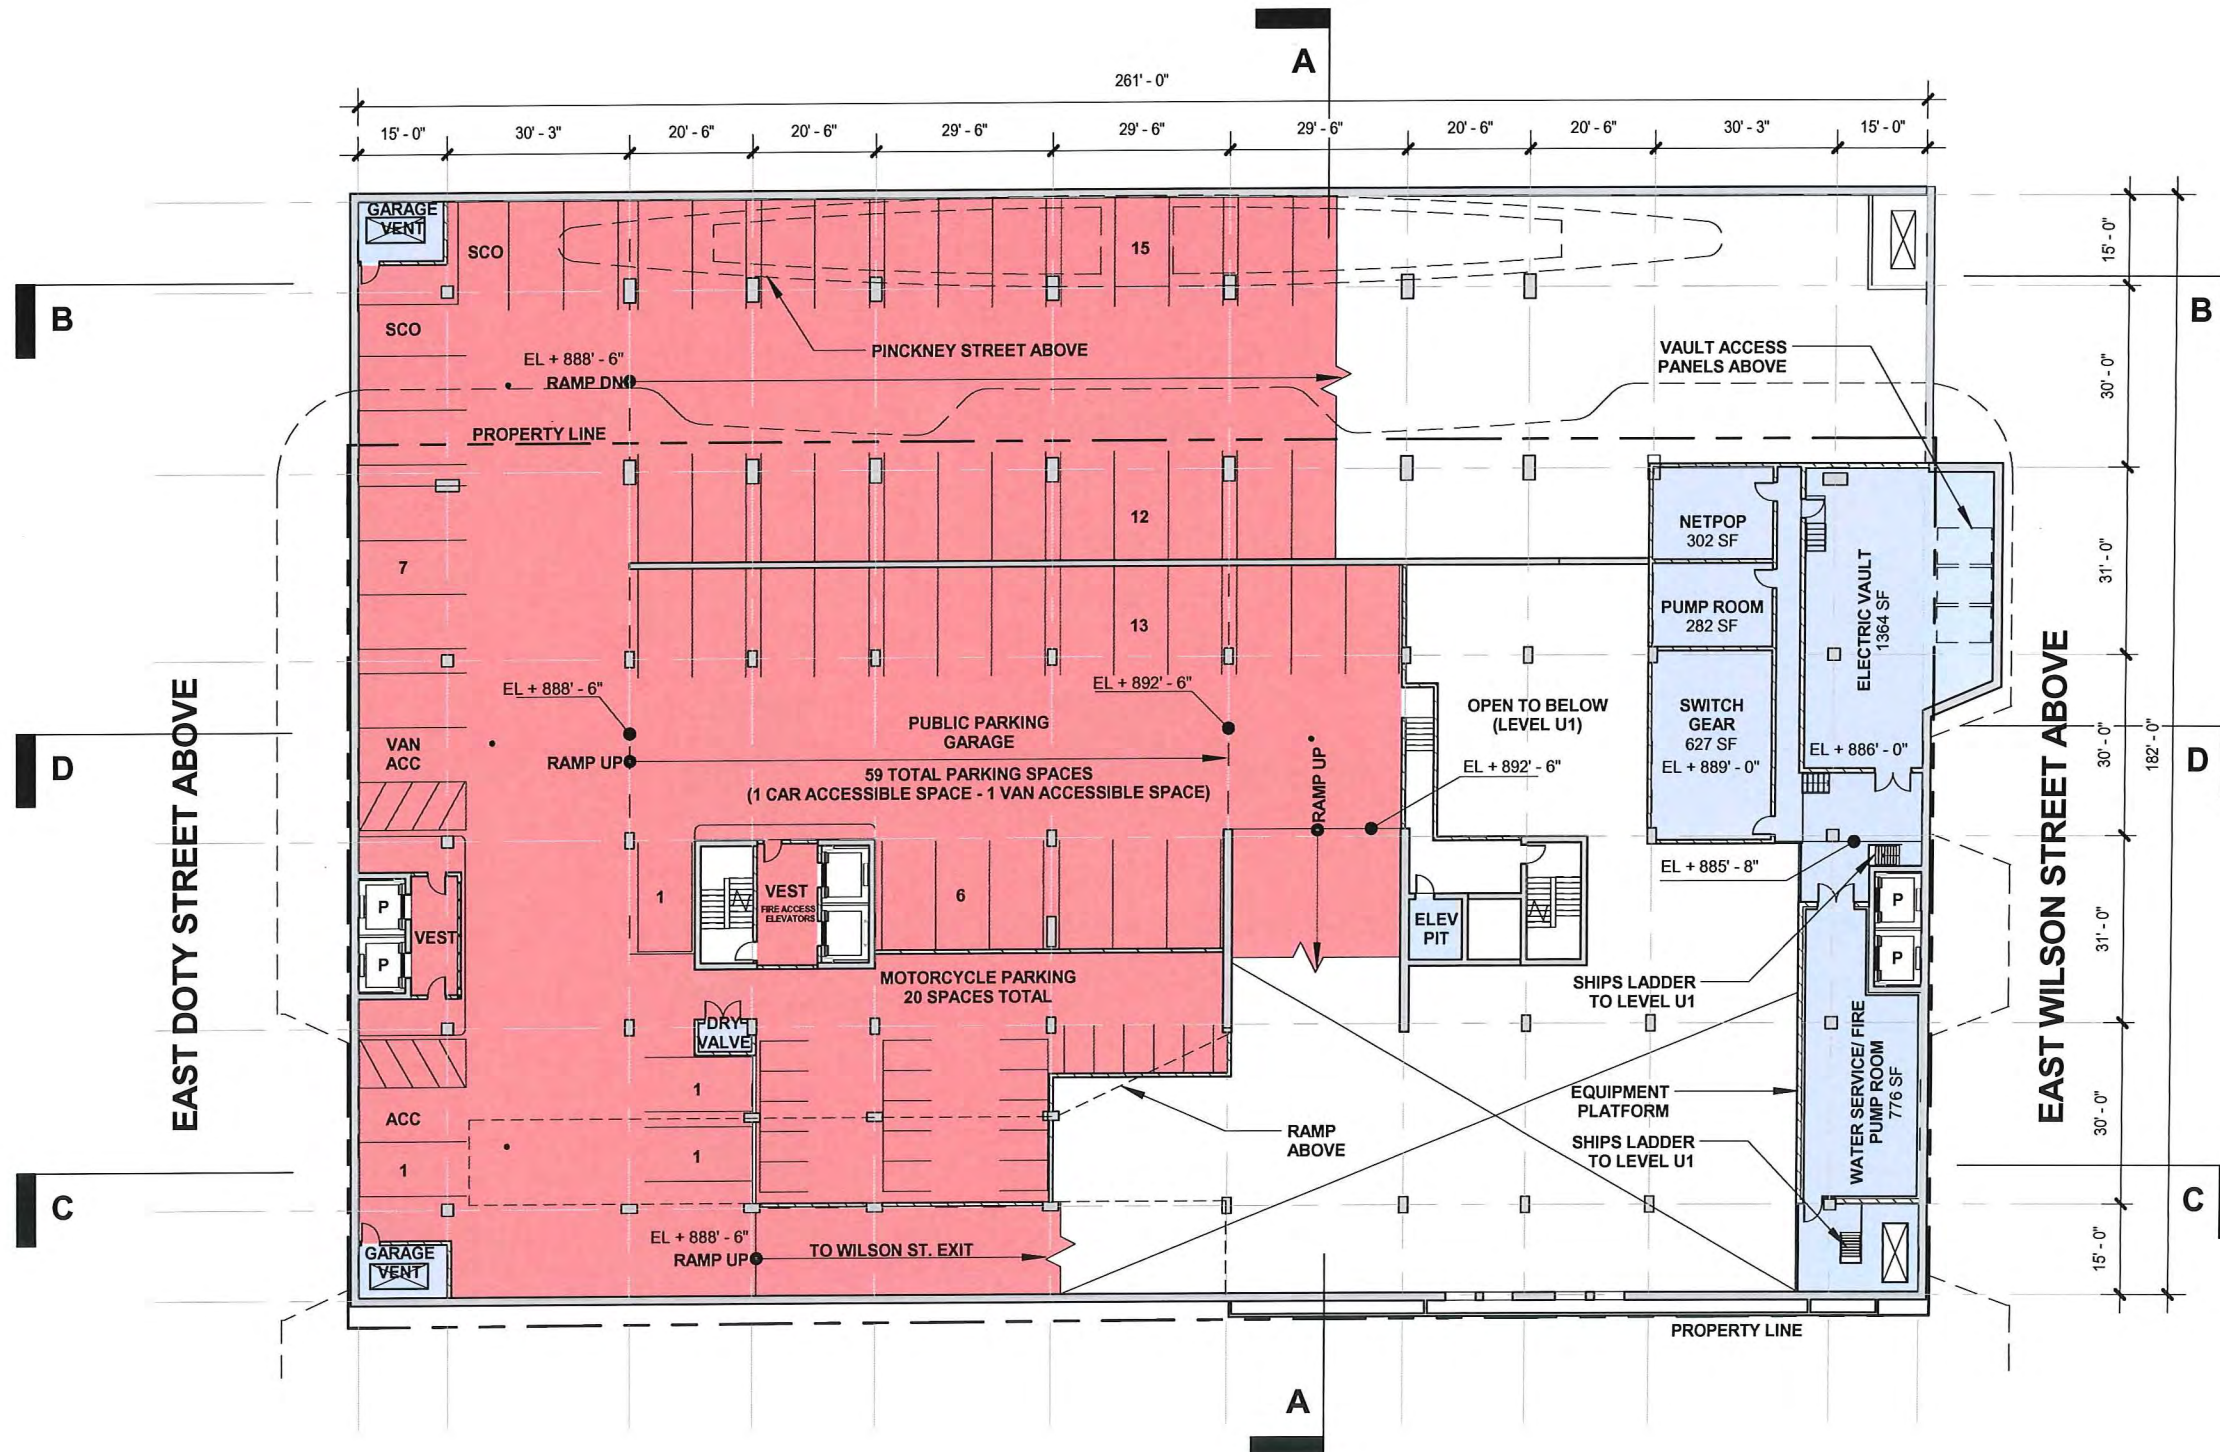


TOTAL GROSS SF: 33,739 SF

- APARTMENTS
- RETAIL
- SERVICE
- APARTMENT PARKING
- PUBLIC PARKING
- GREEN ROOF

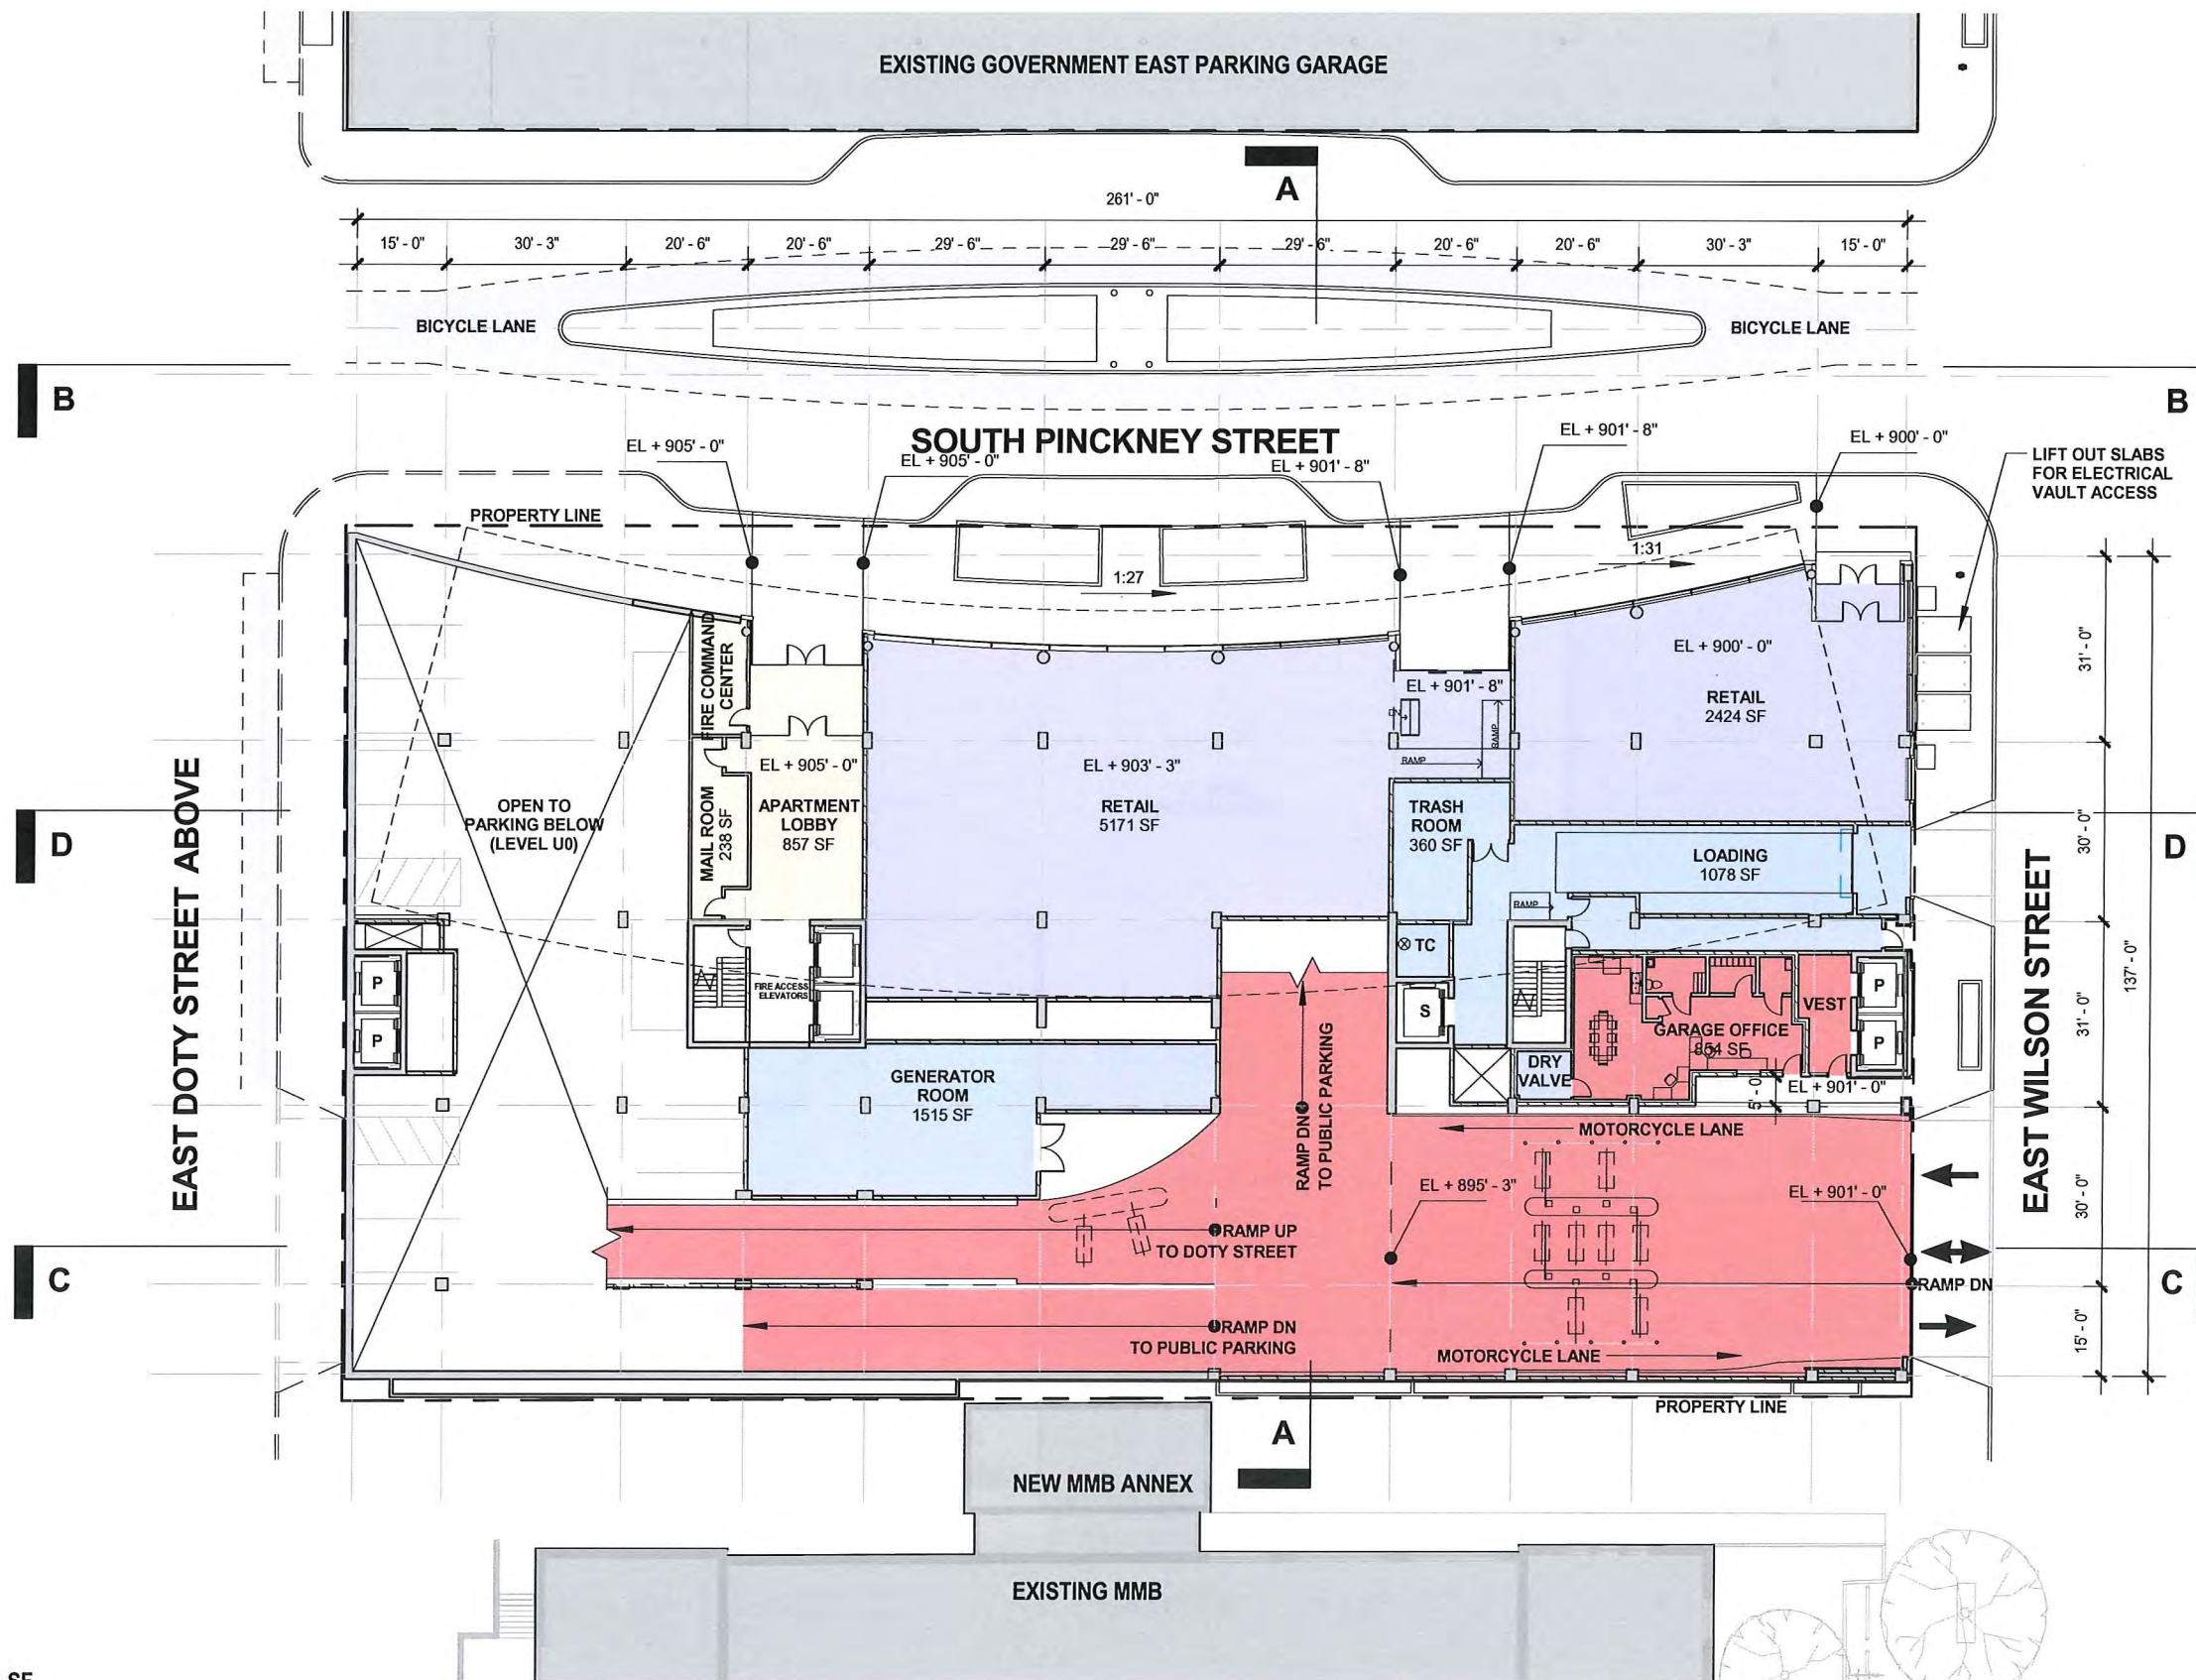

TOTAL GROSS SF: 21,744 SF

- APARTMENTS
- RETAIL
- SERVICE
- APARTMENT PARKING
- PUBLIC PARKING
- GREEN ROOF

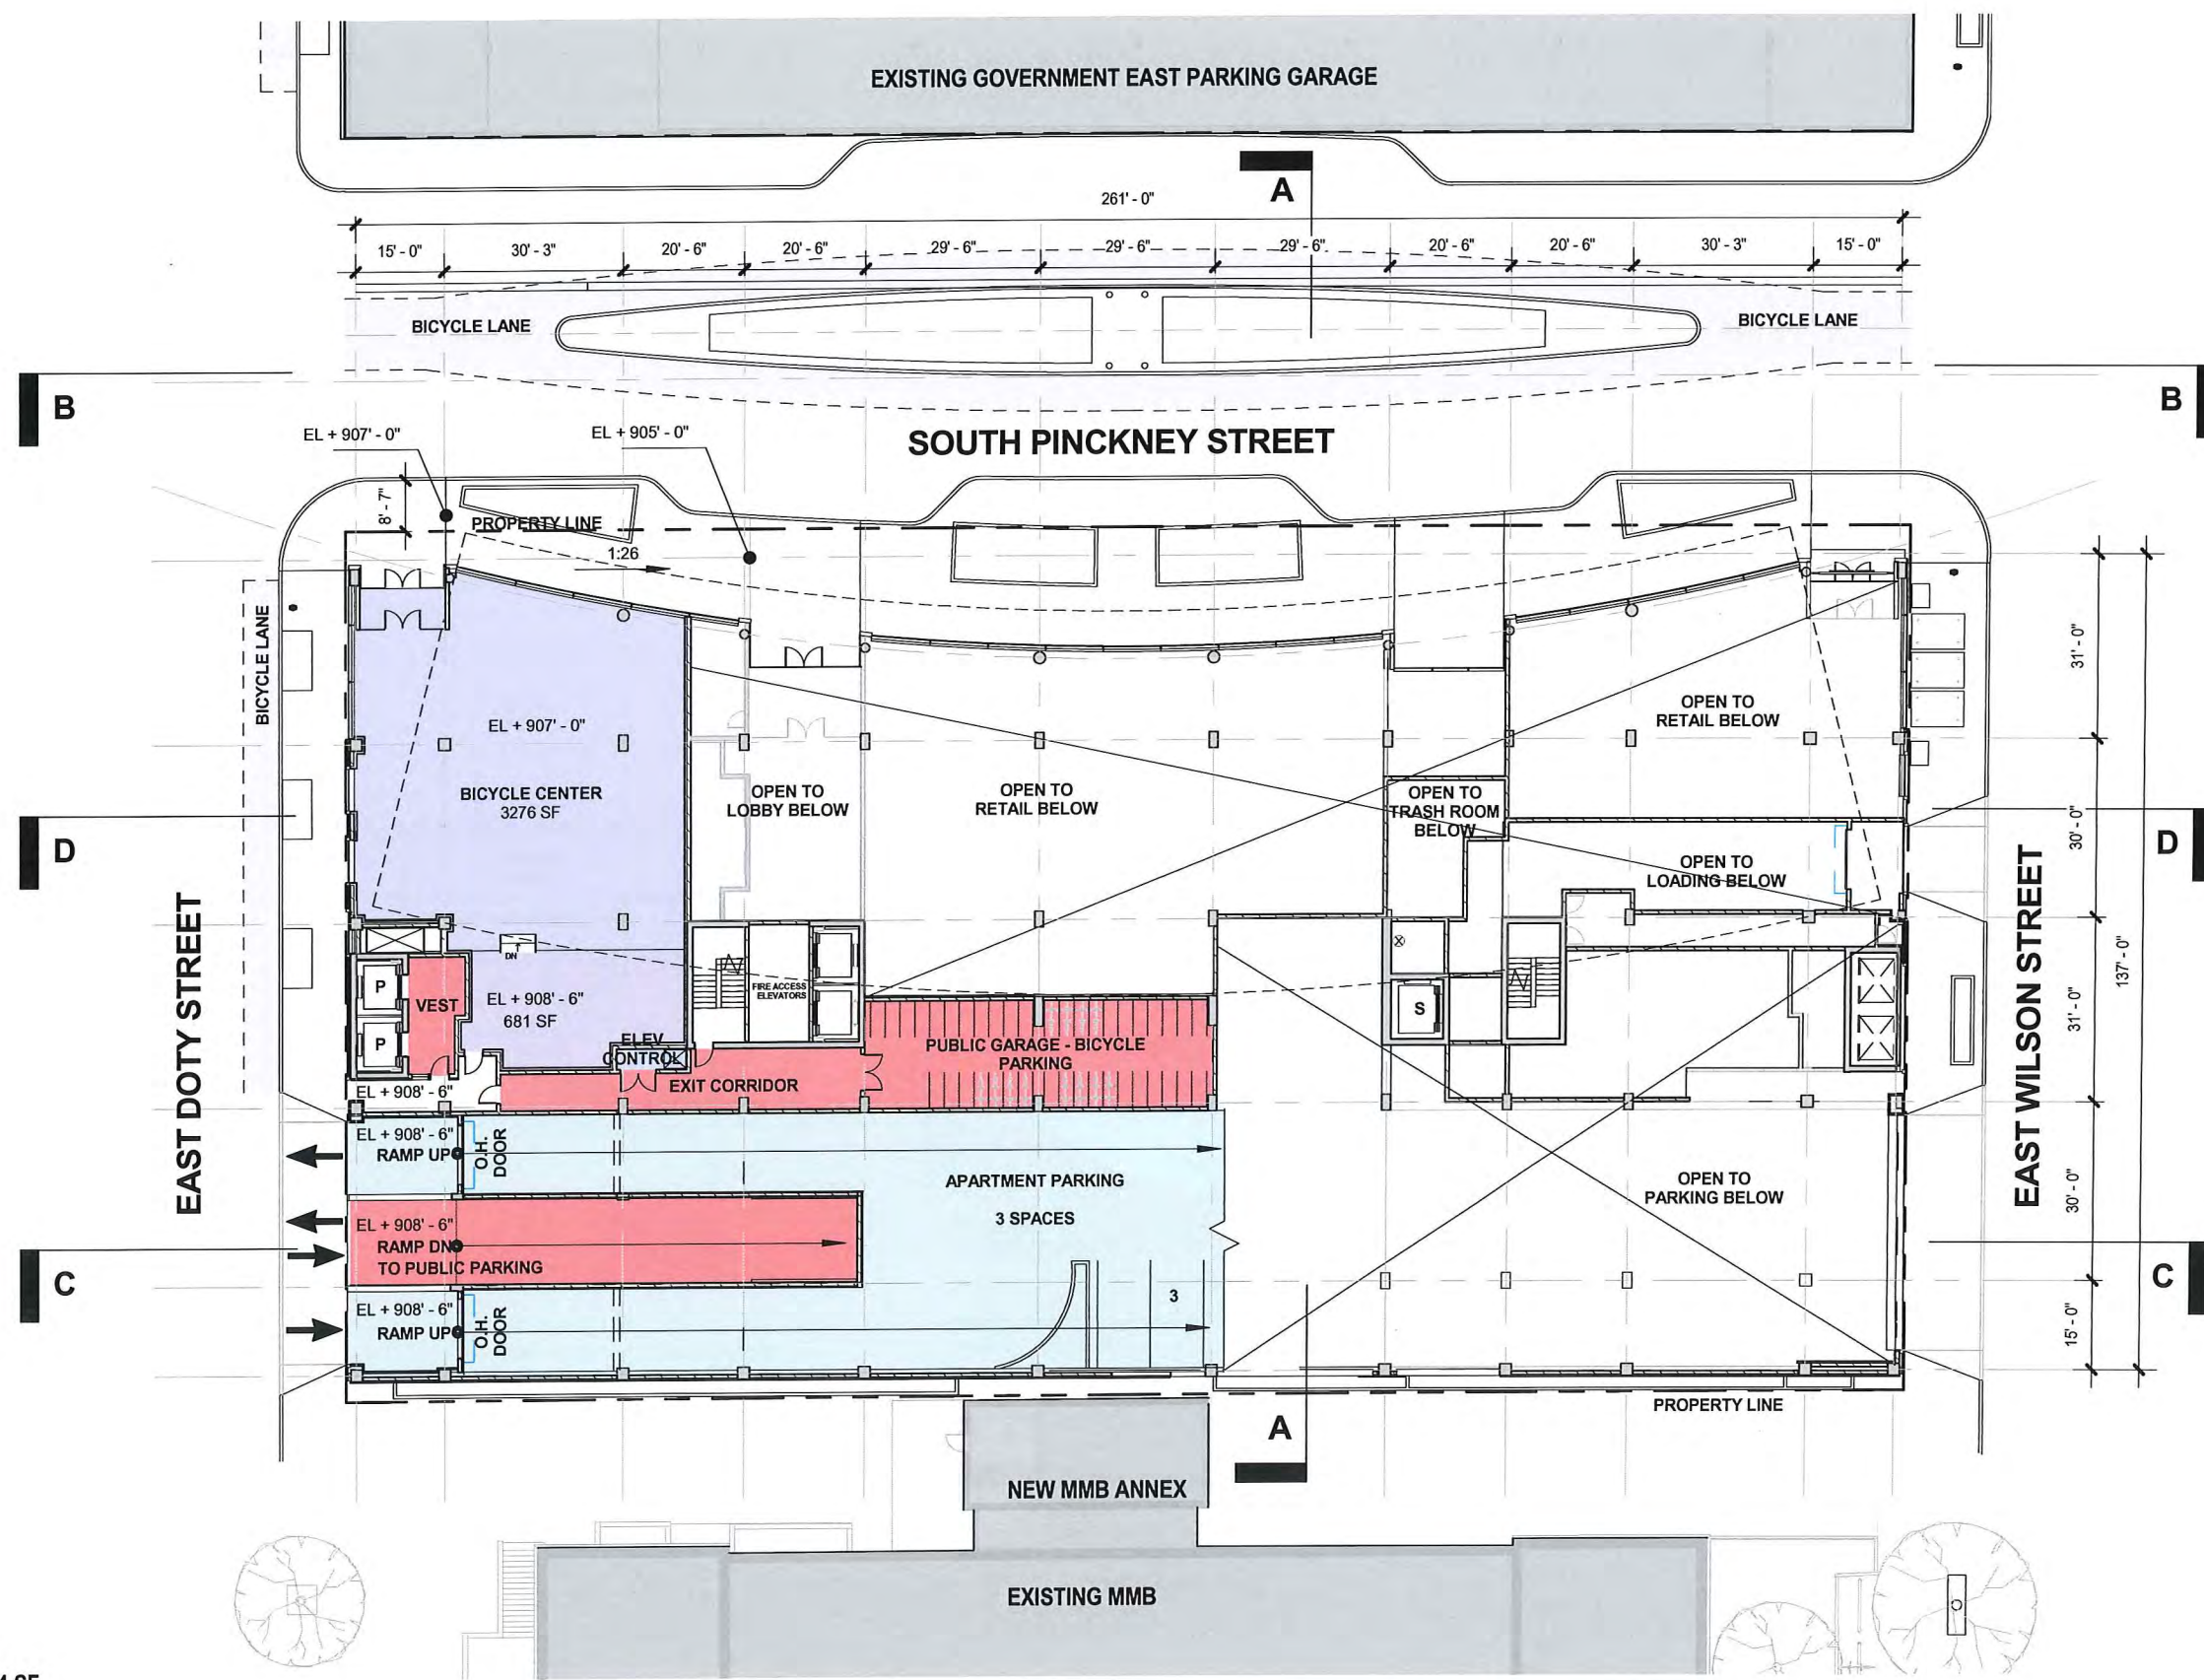


TOTAL GROSS SF: 12,194 SF

- APARTMENTS
- RETAIL
- SERVICE
- APARTMENT PARKING
- PUBLIC PARKING
- GREEN ROOF


CAR COUNT RESIDENTIAL
9'-0" 90 DEGREE STANDARD SPACE

| TIER | STANDARD | CAR ACCESSIBLE | VAN ACCESSIBLE | TOTAL |
|--------------|------------|----------------|----------------|------------|
| D1 LEVEL 02 | 3 | 0 | 0 | 3 |
| D1 LEVEL 03 | 77 | 2 | 1 | 80 |
| D1 LEVEL 04 | 58 | 2 | 1 | 61 |
| TOTAL | 138 | 4 | 2 | 144 |

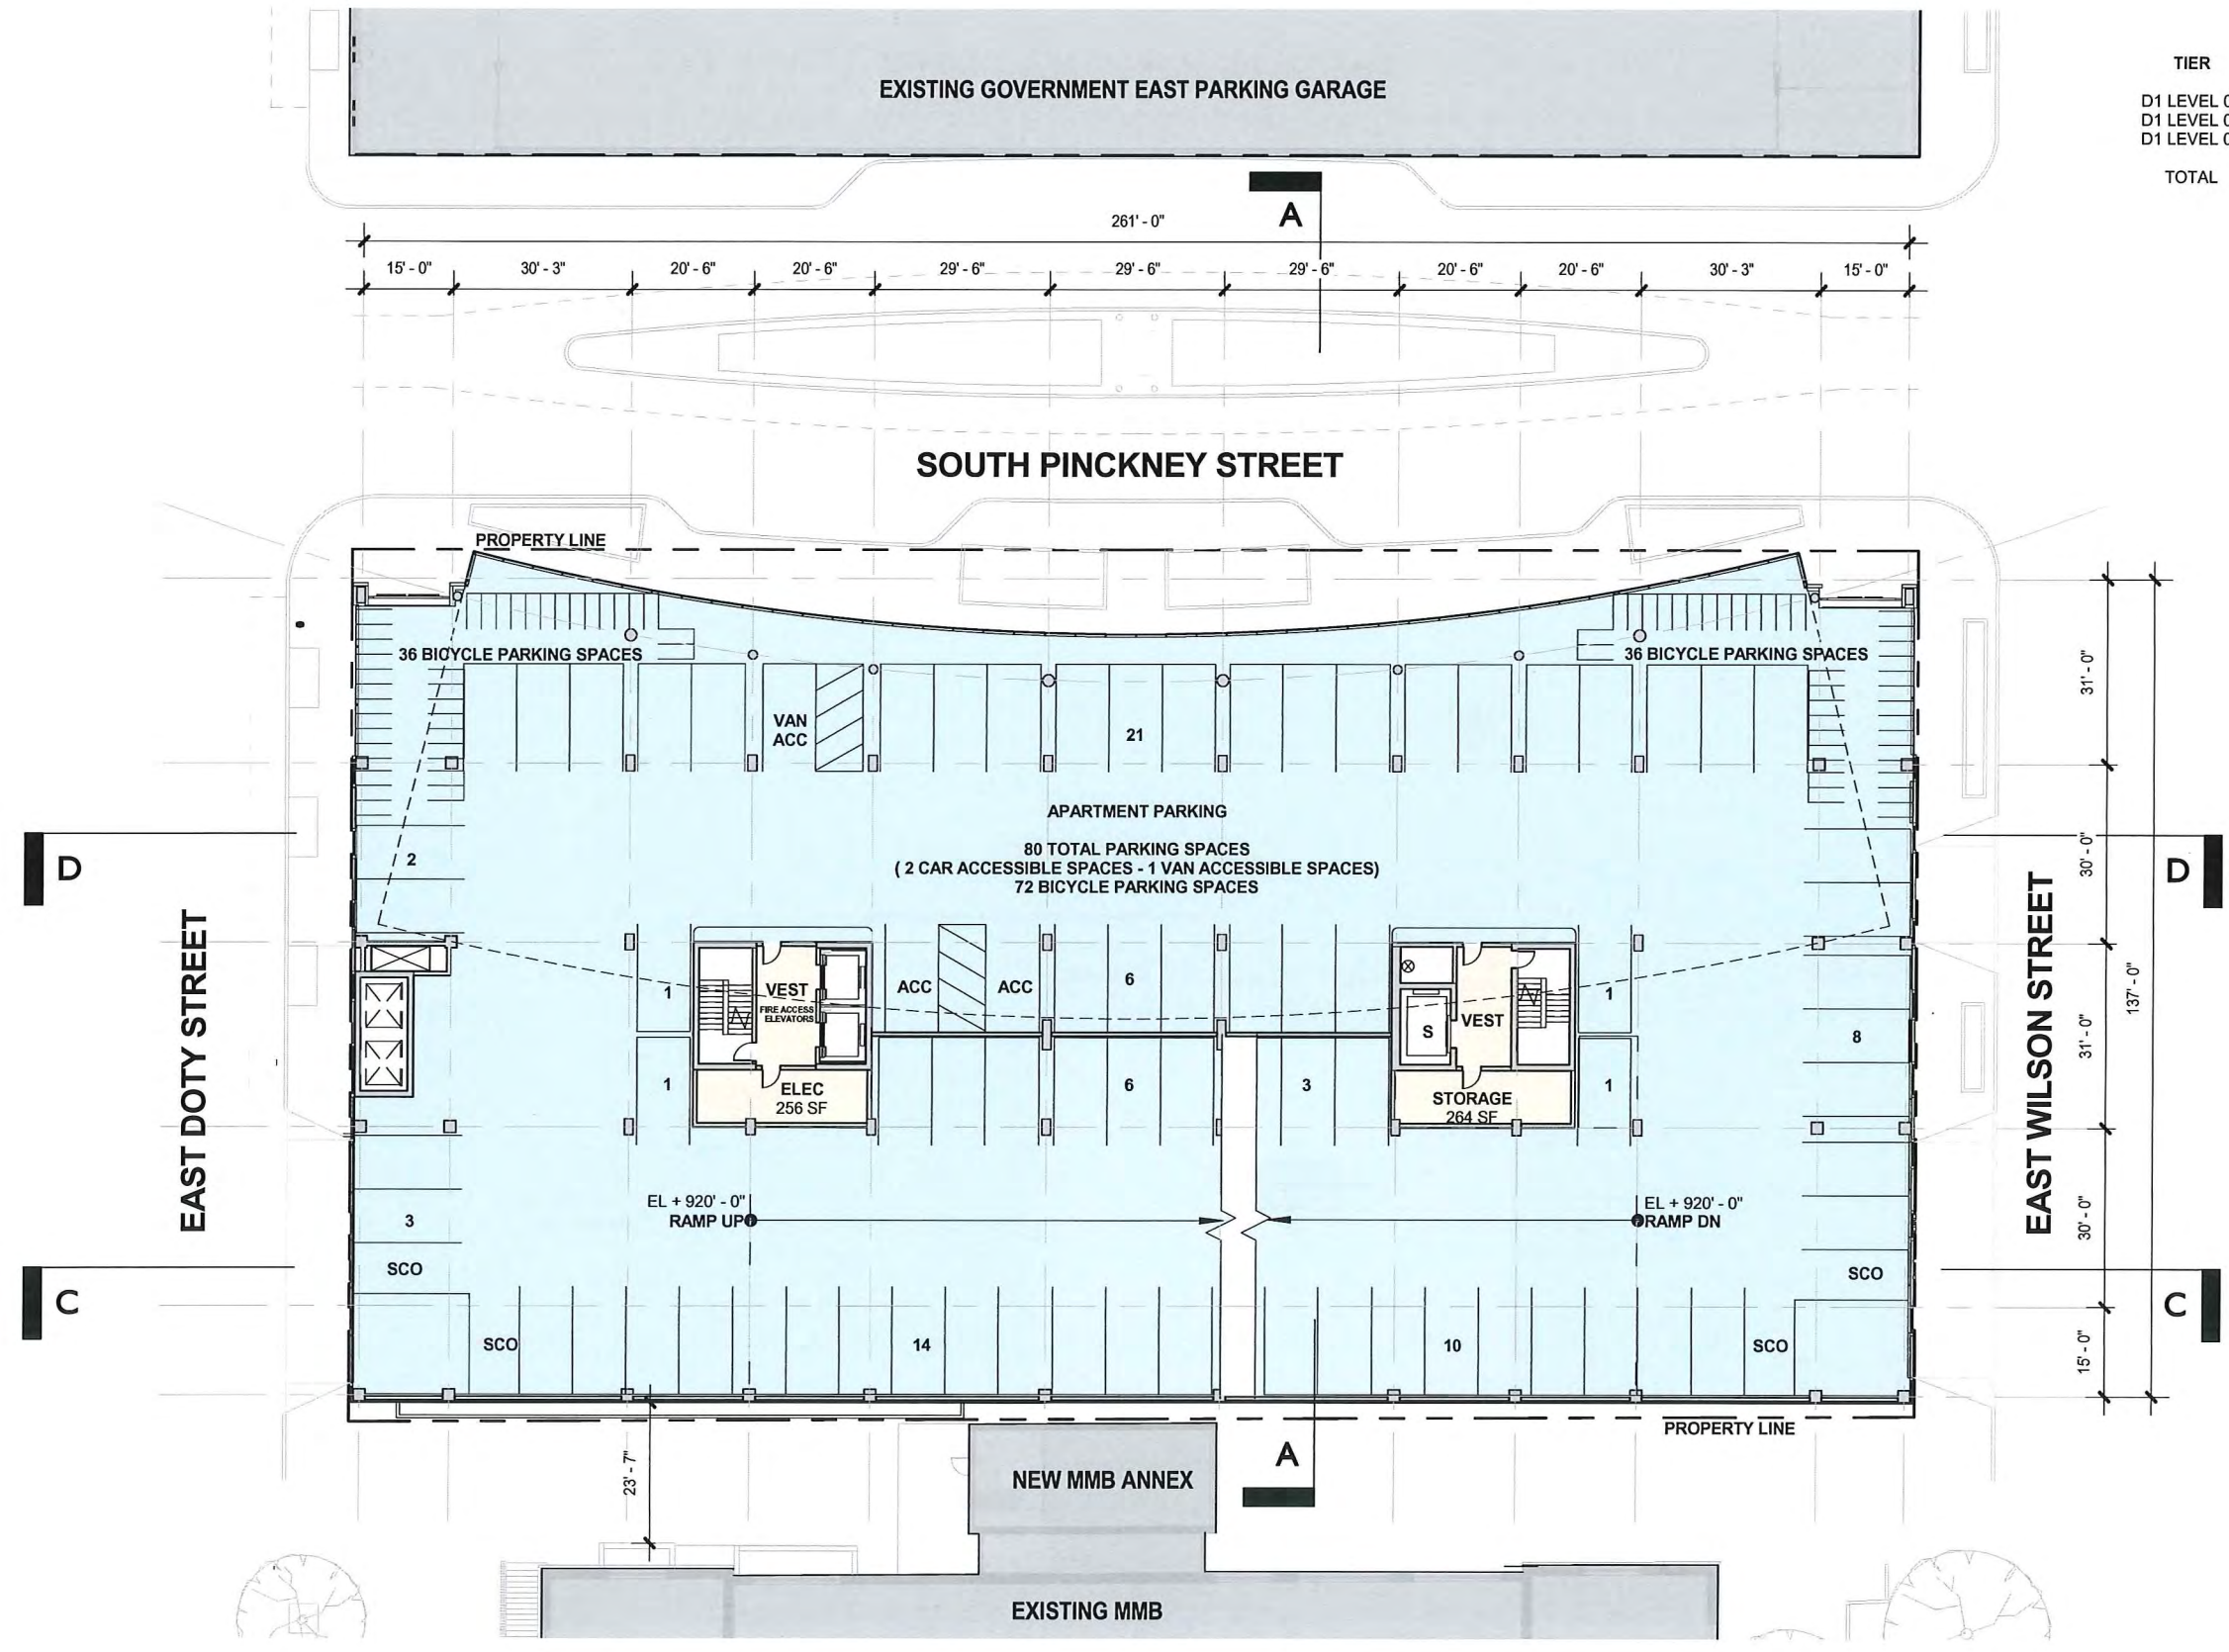


TOTAL GROSS SF: 35,193 SF

- APARTMENTS
- RETAIL
- SERVICE
- APARTMENT PARKING
- PUBLIC PARKING
- GREEN ROOF

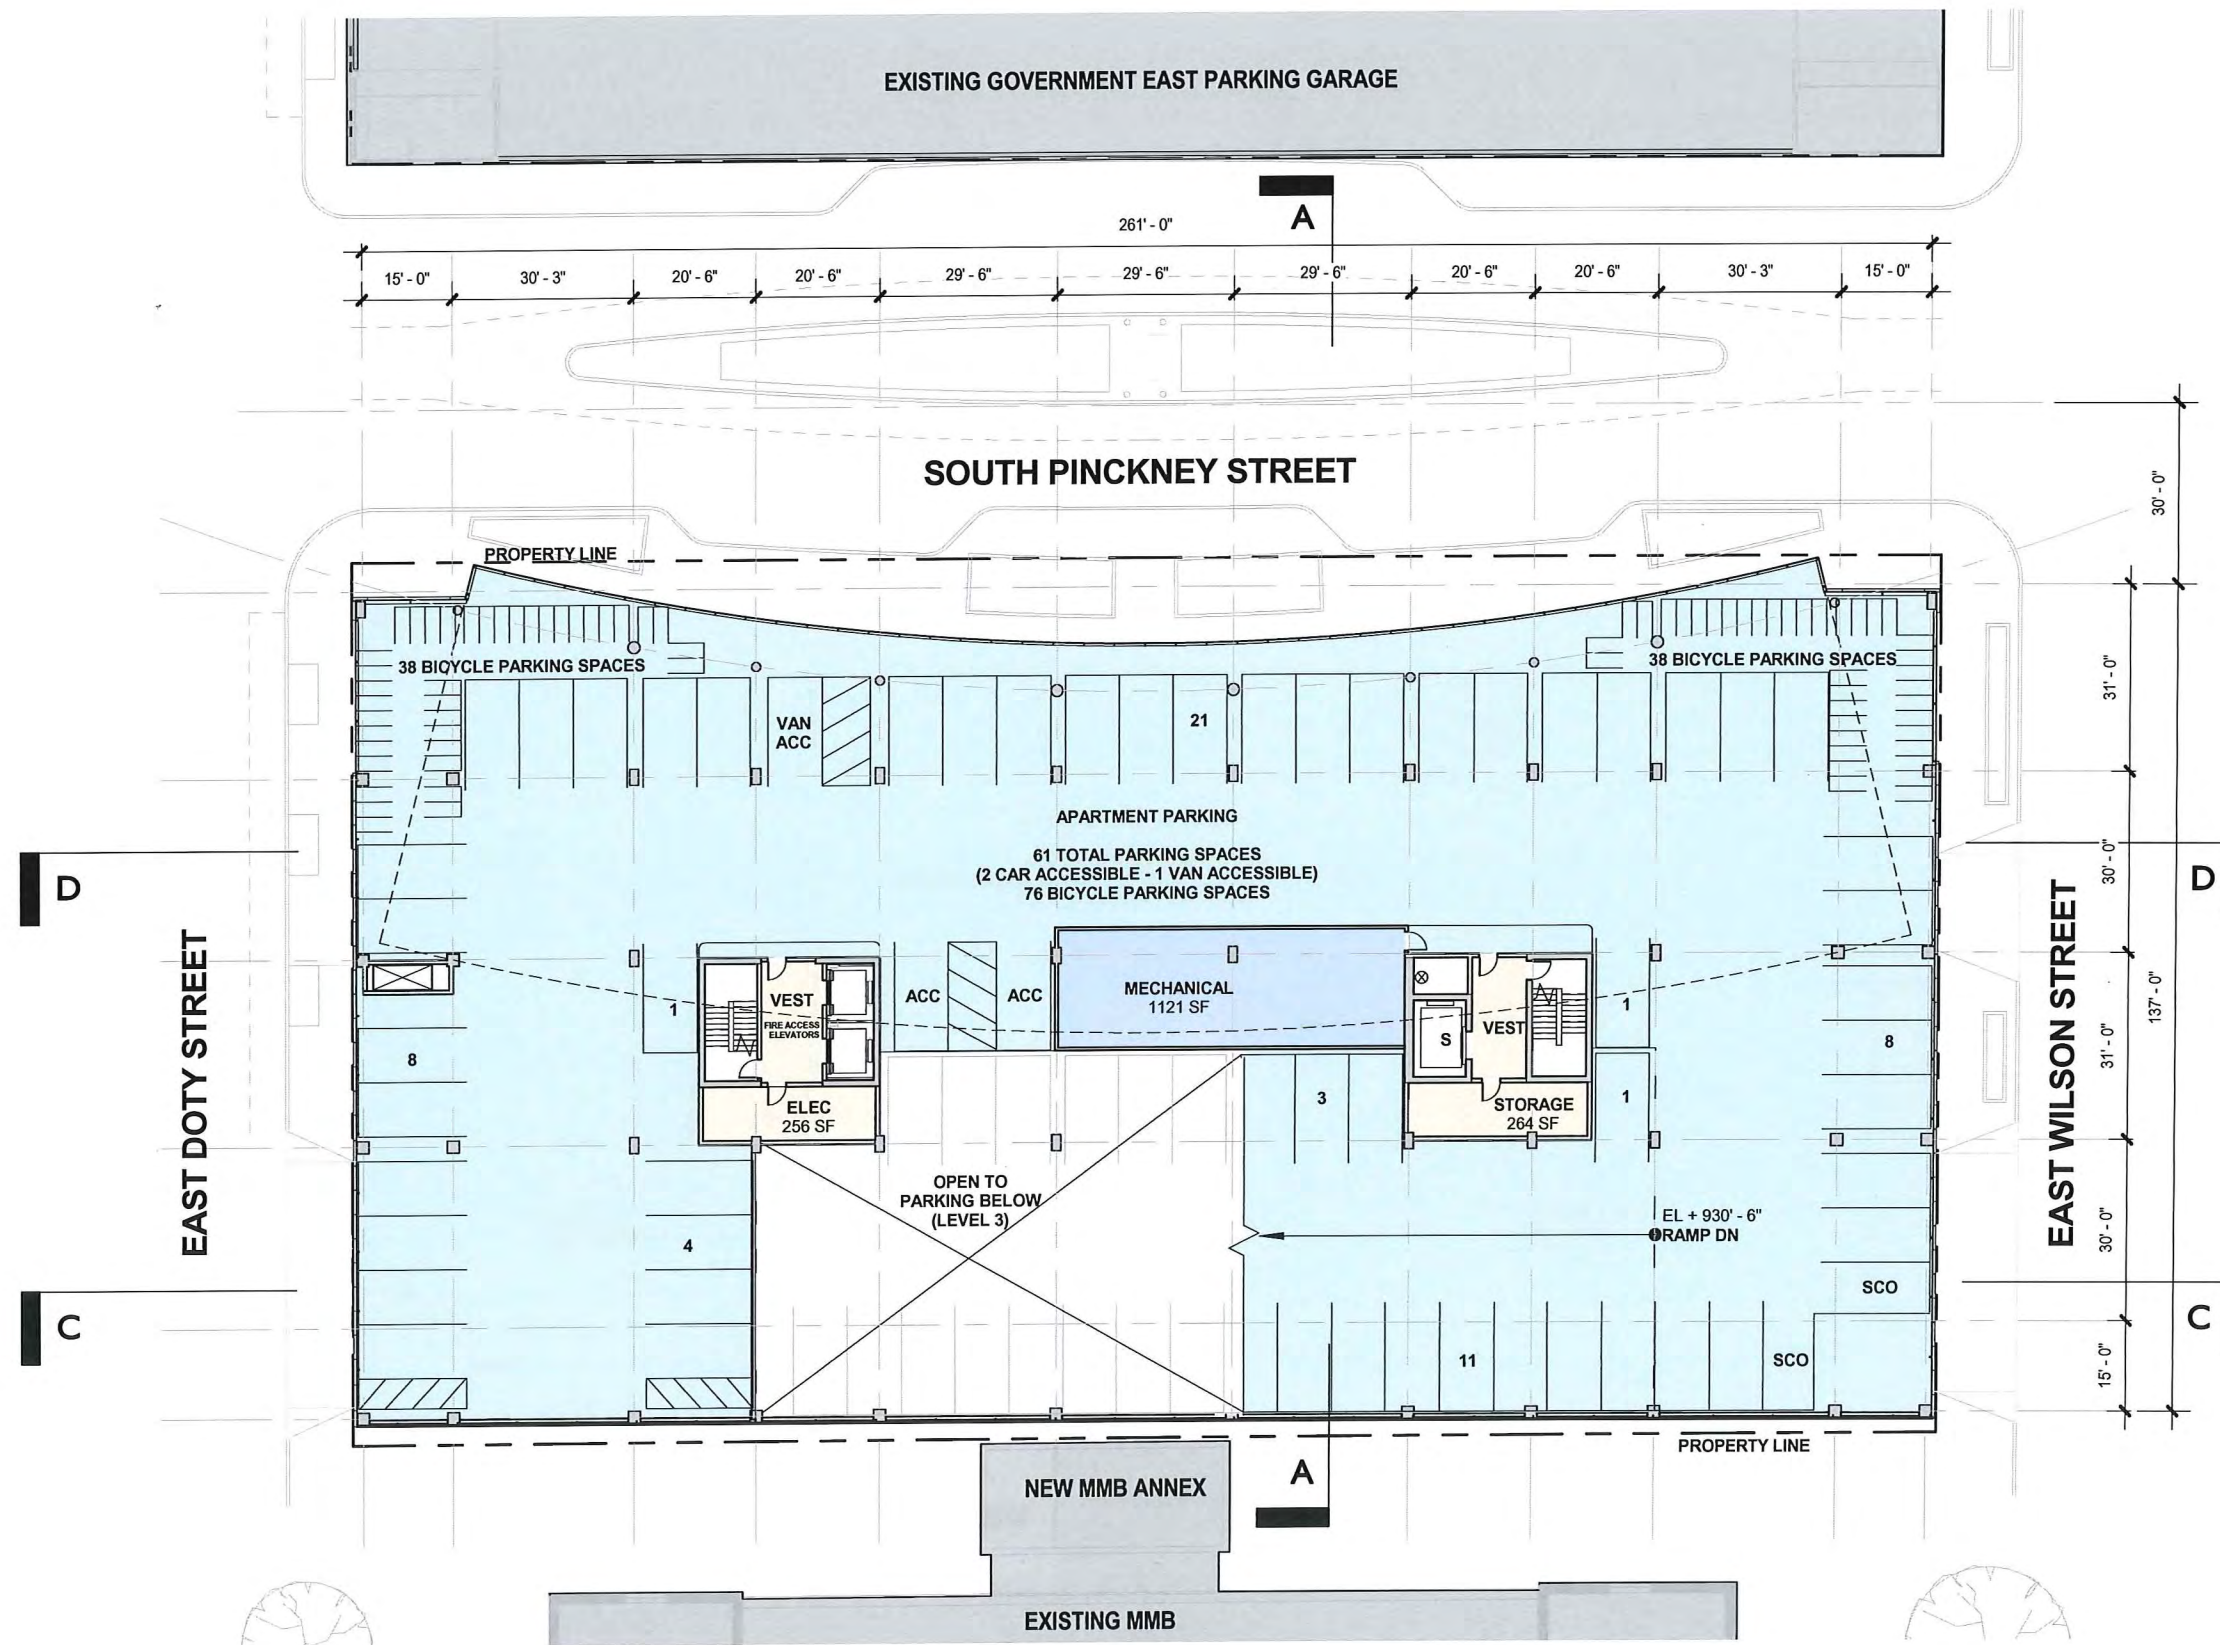

TOTAL GROSS SF: 35,193 SF

- APARTMENTS
- RETAIL
- SERVICE
- APARTMENT PARKING
- PUBLIC PARKING
- GREEN ROOF

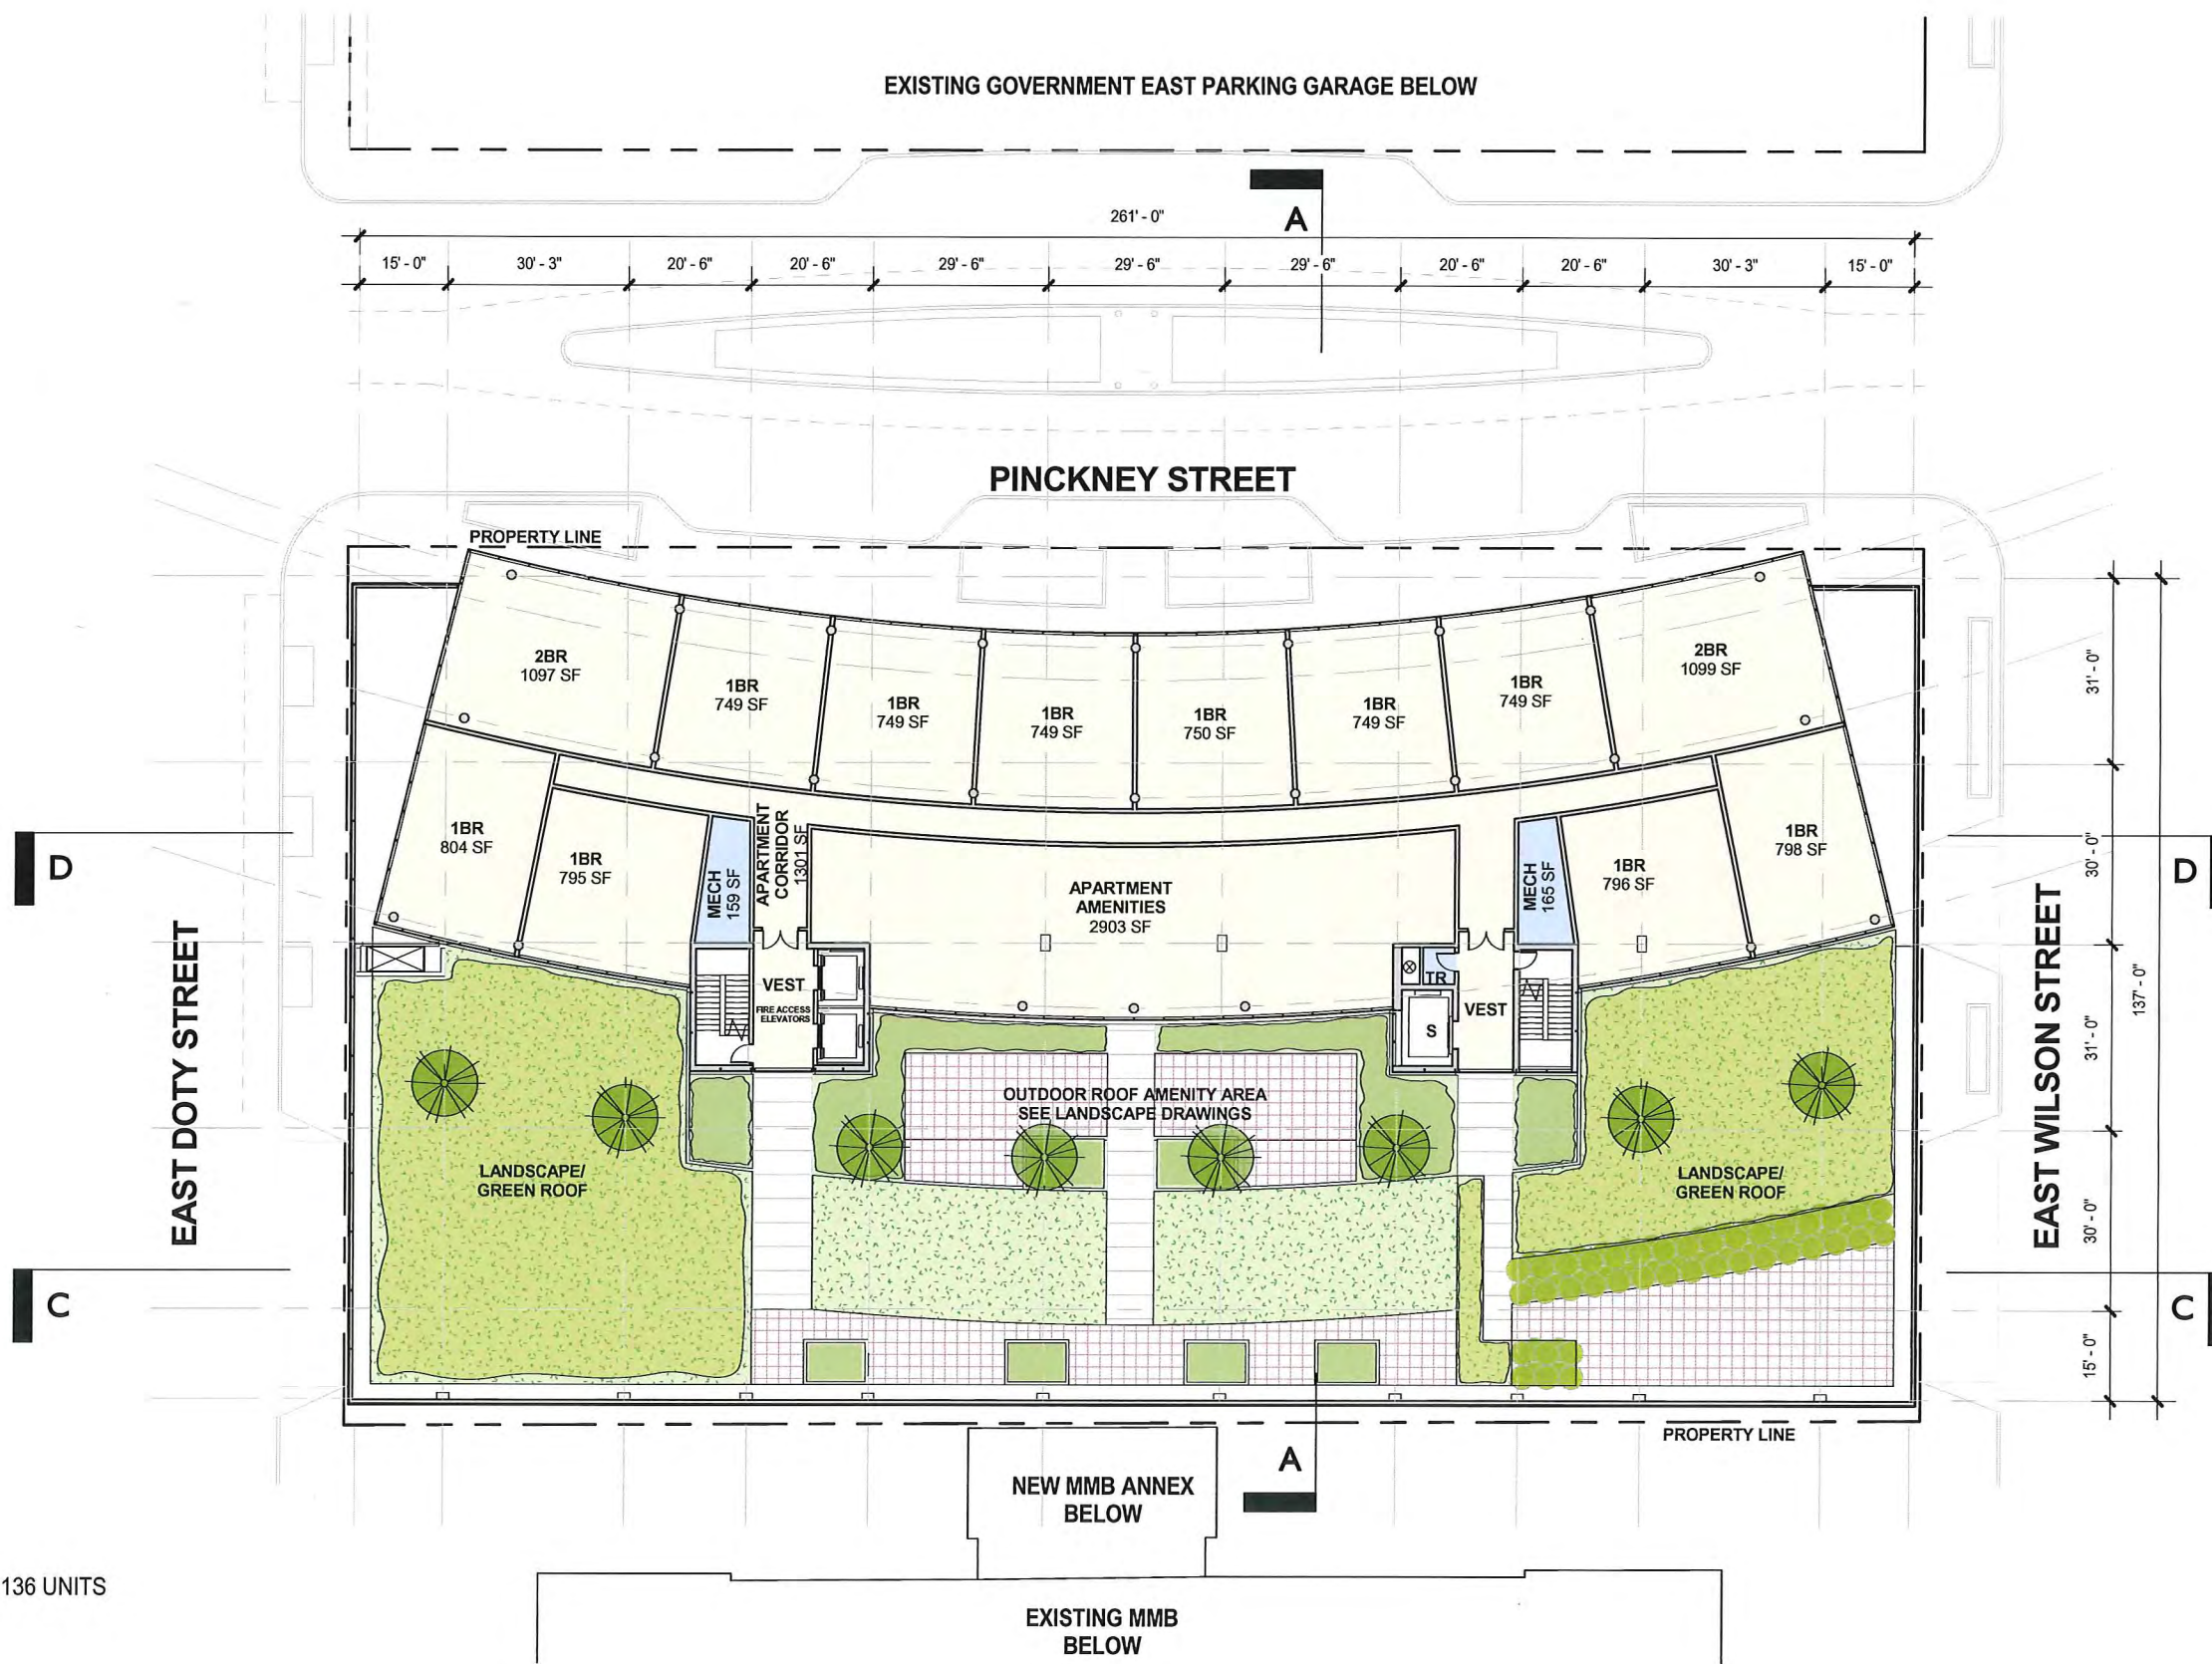


2 BR: 2 @ 1,100 SF = 2,200 SF
 1 BR: 10 @ 770.5 SF = 7,705 SF
 STUDIO: 0 SF = 0 SF
 OUTDOOR AMENITY SF = 8,024 SF
 AVG. UNIT SIZE: 825 SF

TOTAL UNITS:
 12 UNITS AMENITY FLOOR
 17 UNITS PER FLOOR X 8 FLOORS = 136 UNITS
 148 UNITS TOTAL

TOTAL NET SF: 9,917 SF
 TOTAL GROSS SF: 16,208 SF



- APARTMENTS
- RETAIL
- SERVICE
- APARTMENT PARKING
- PUBLIC PARKING
- GREEN ROOF

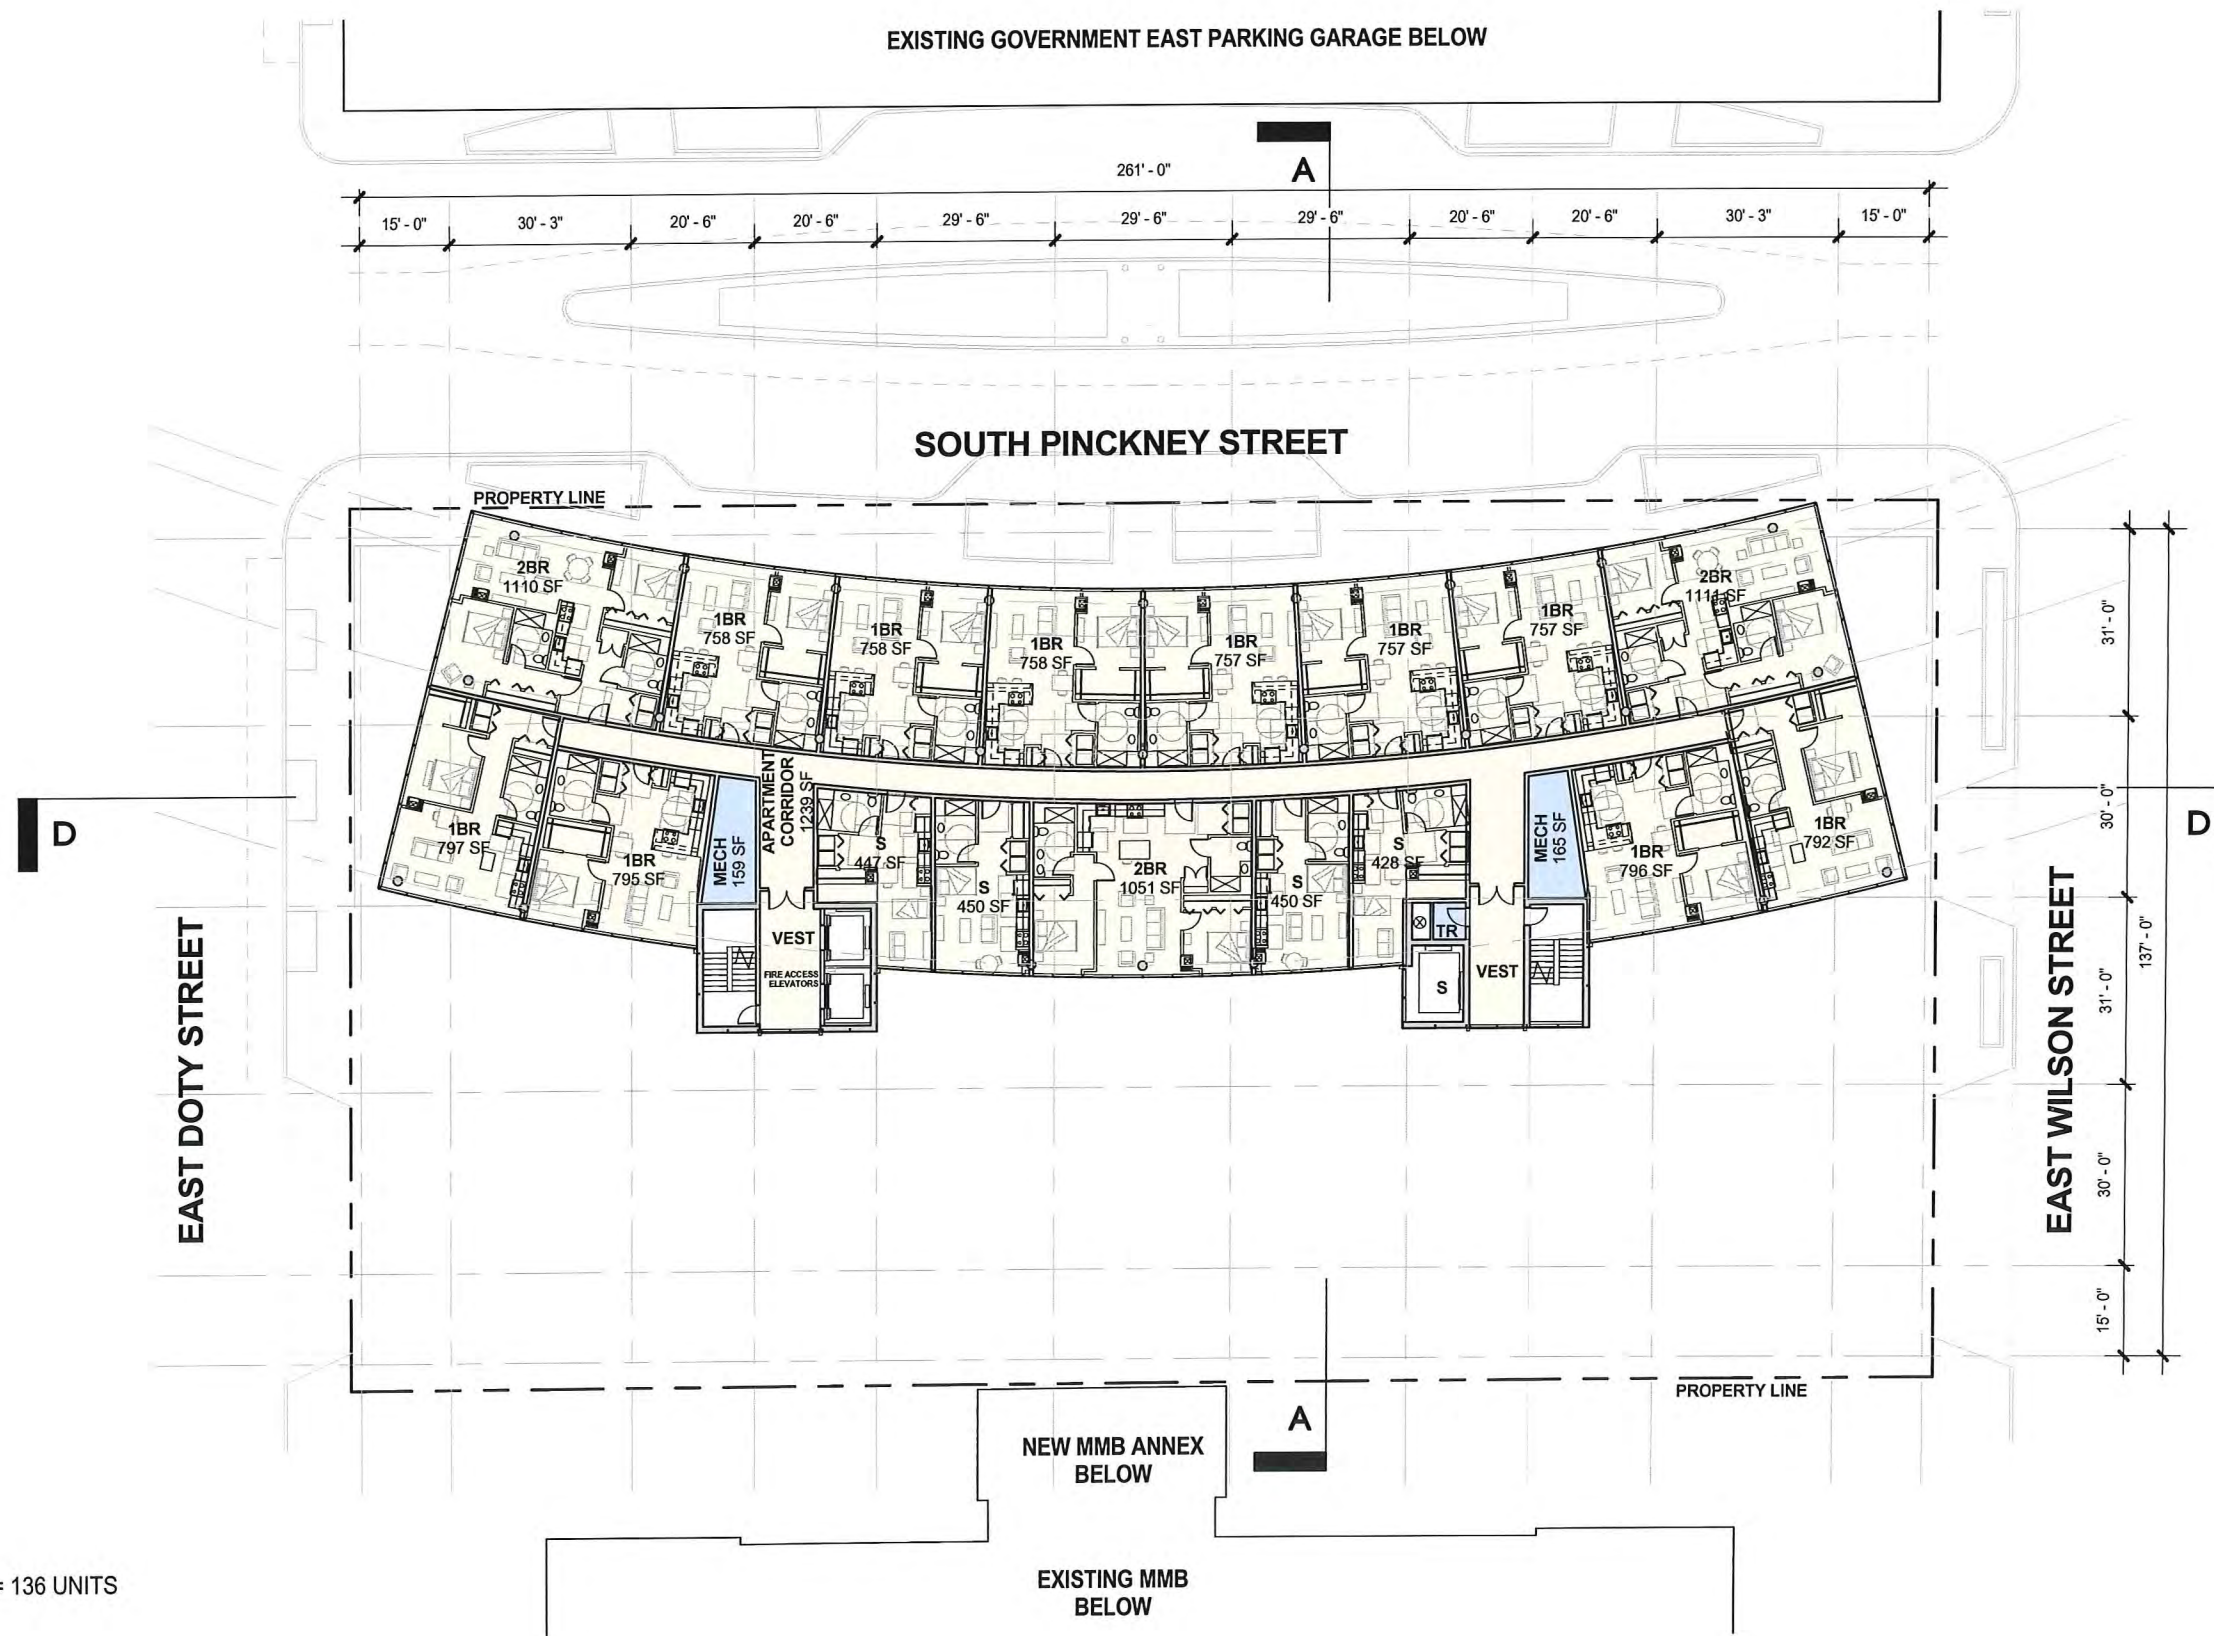


- APARTMENTS
- RETAIL
- SERVICE
- APARTMENT PARKING
- PUBLIC PARKING
- GREEN ROOF


PINCKNEY STREET

A

PROPERTY LINE

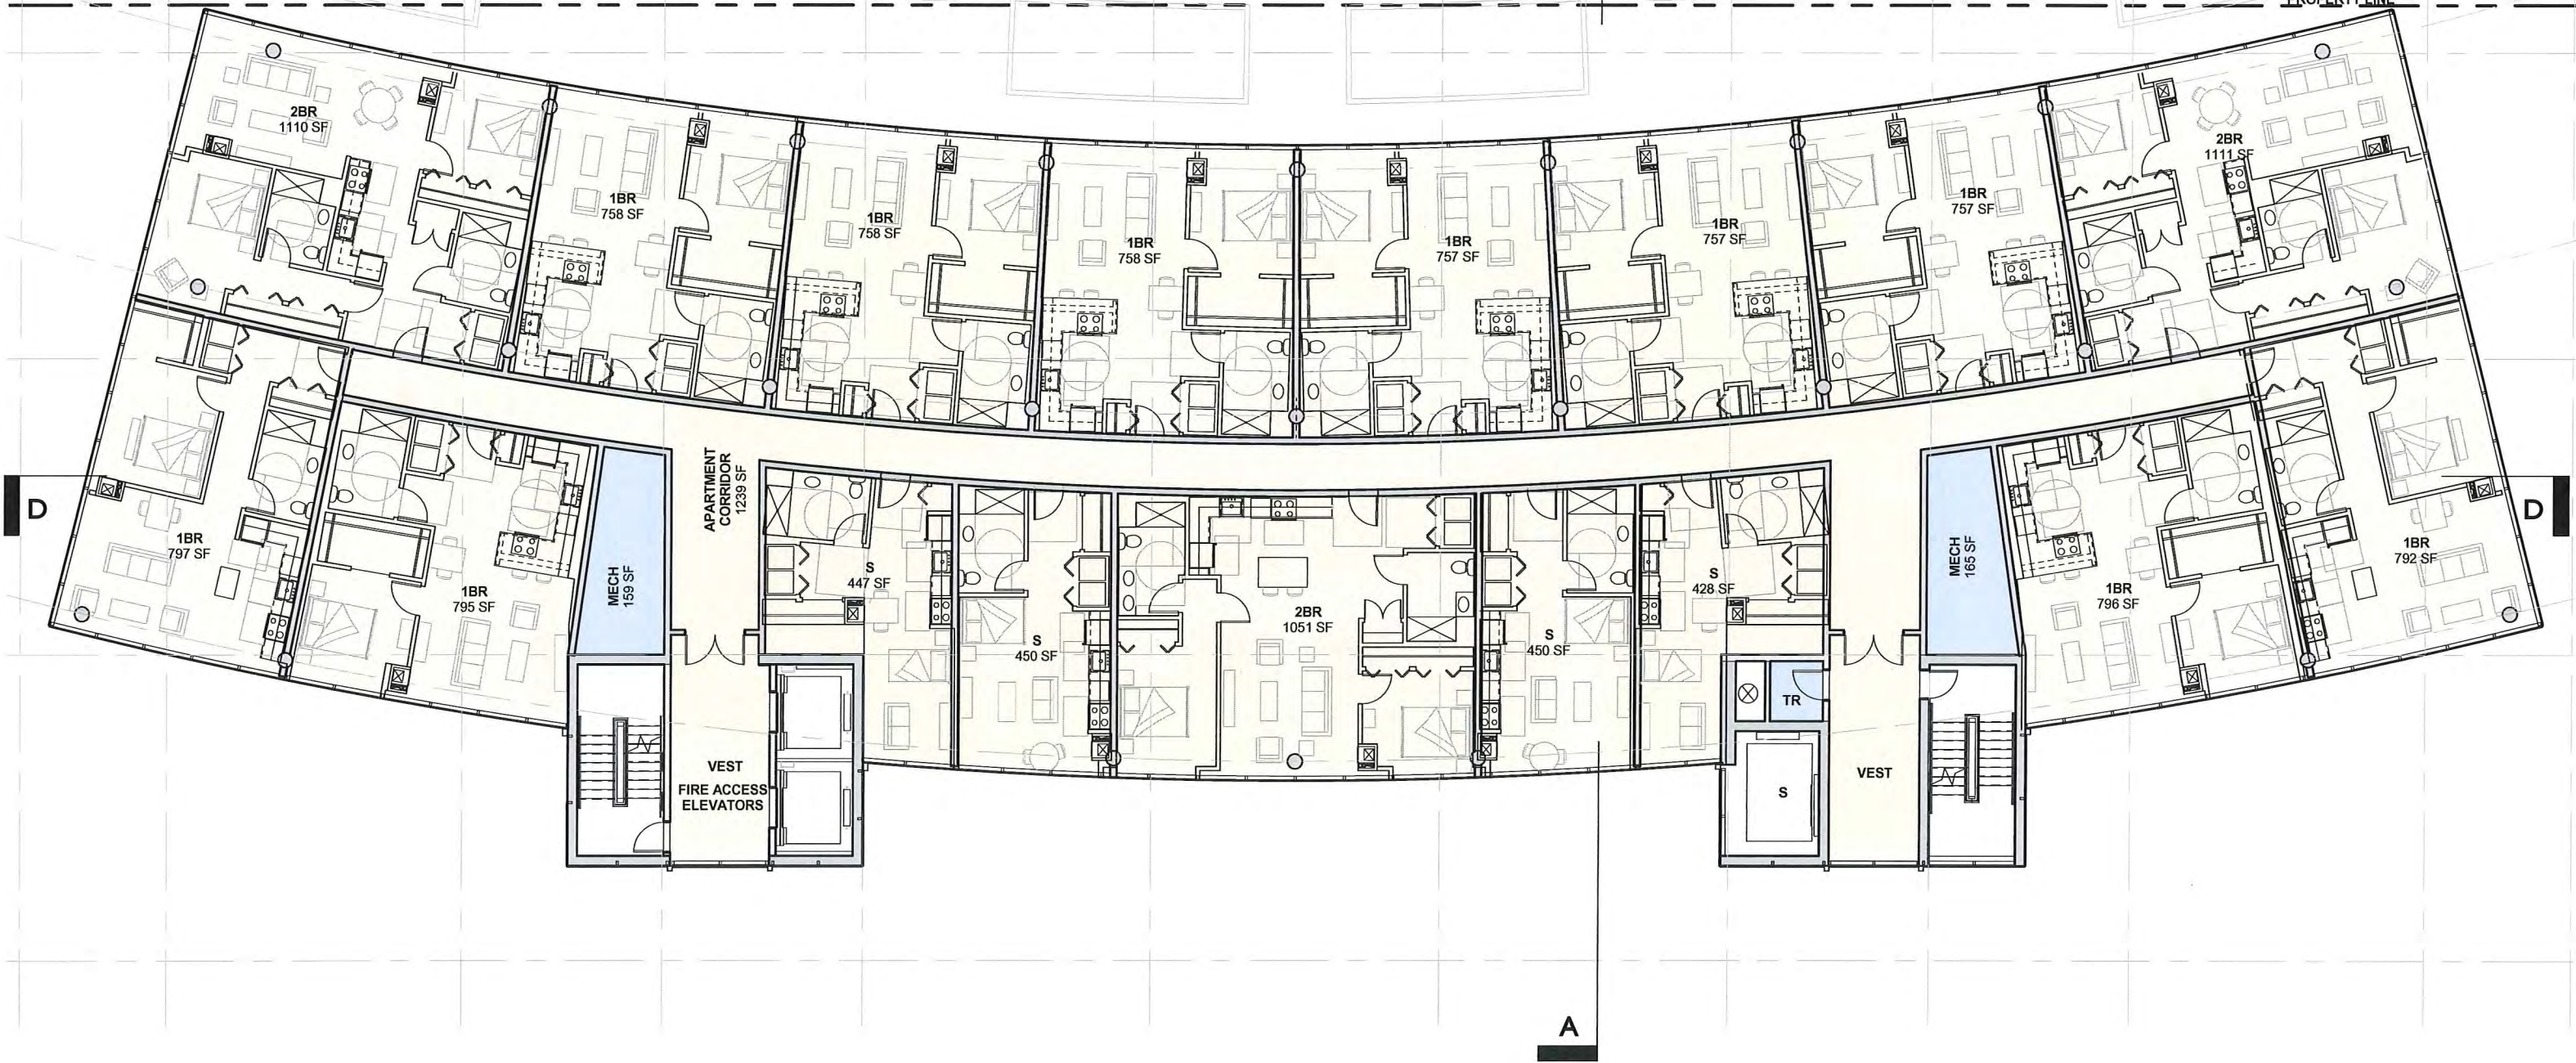


- APARTMENTS
- RETAIL
- SERVICE
- APARTMENT PARKING
- PUBLIC PARKING
- GREEN ROOF

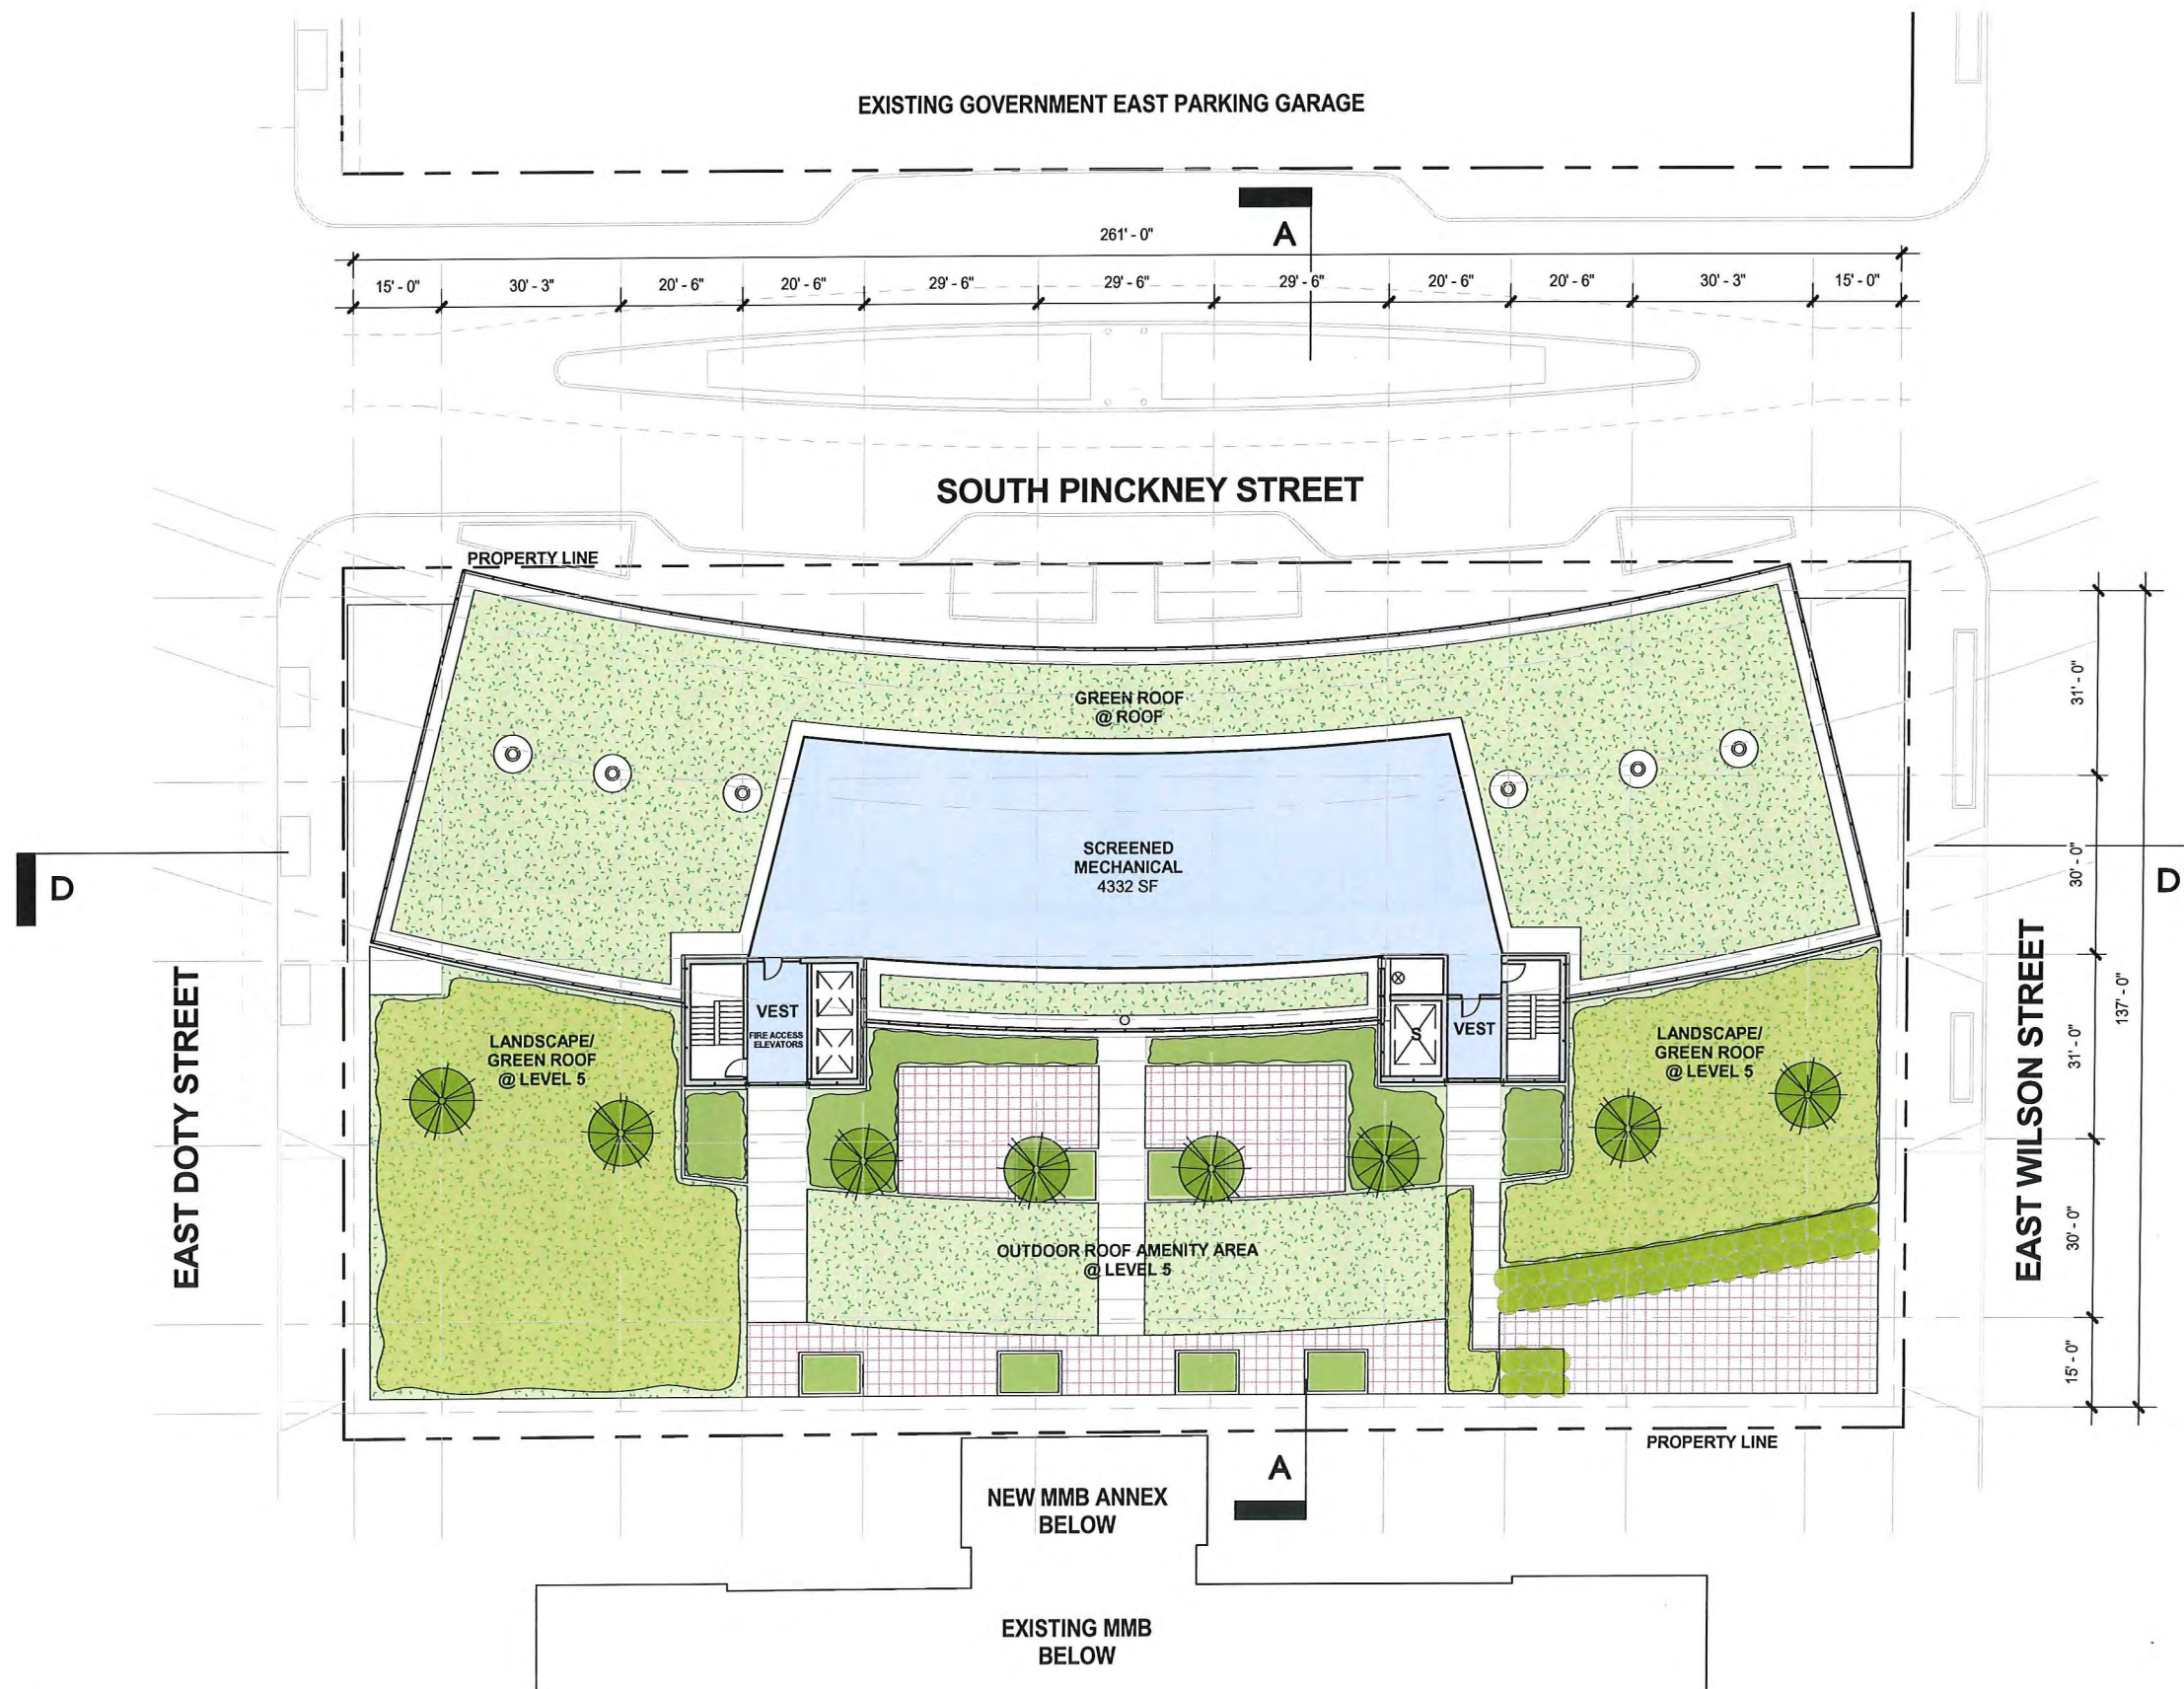

TOTAL GROSS SF: 1,223 SF




- APARTMENTS
- RETAIL
- SERVICE
- APARTMENT PARKING
- PUBLIC PARKING
- GREEN ROOF

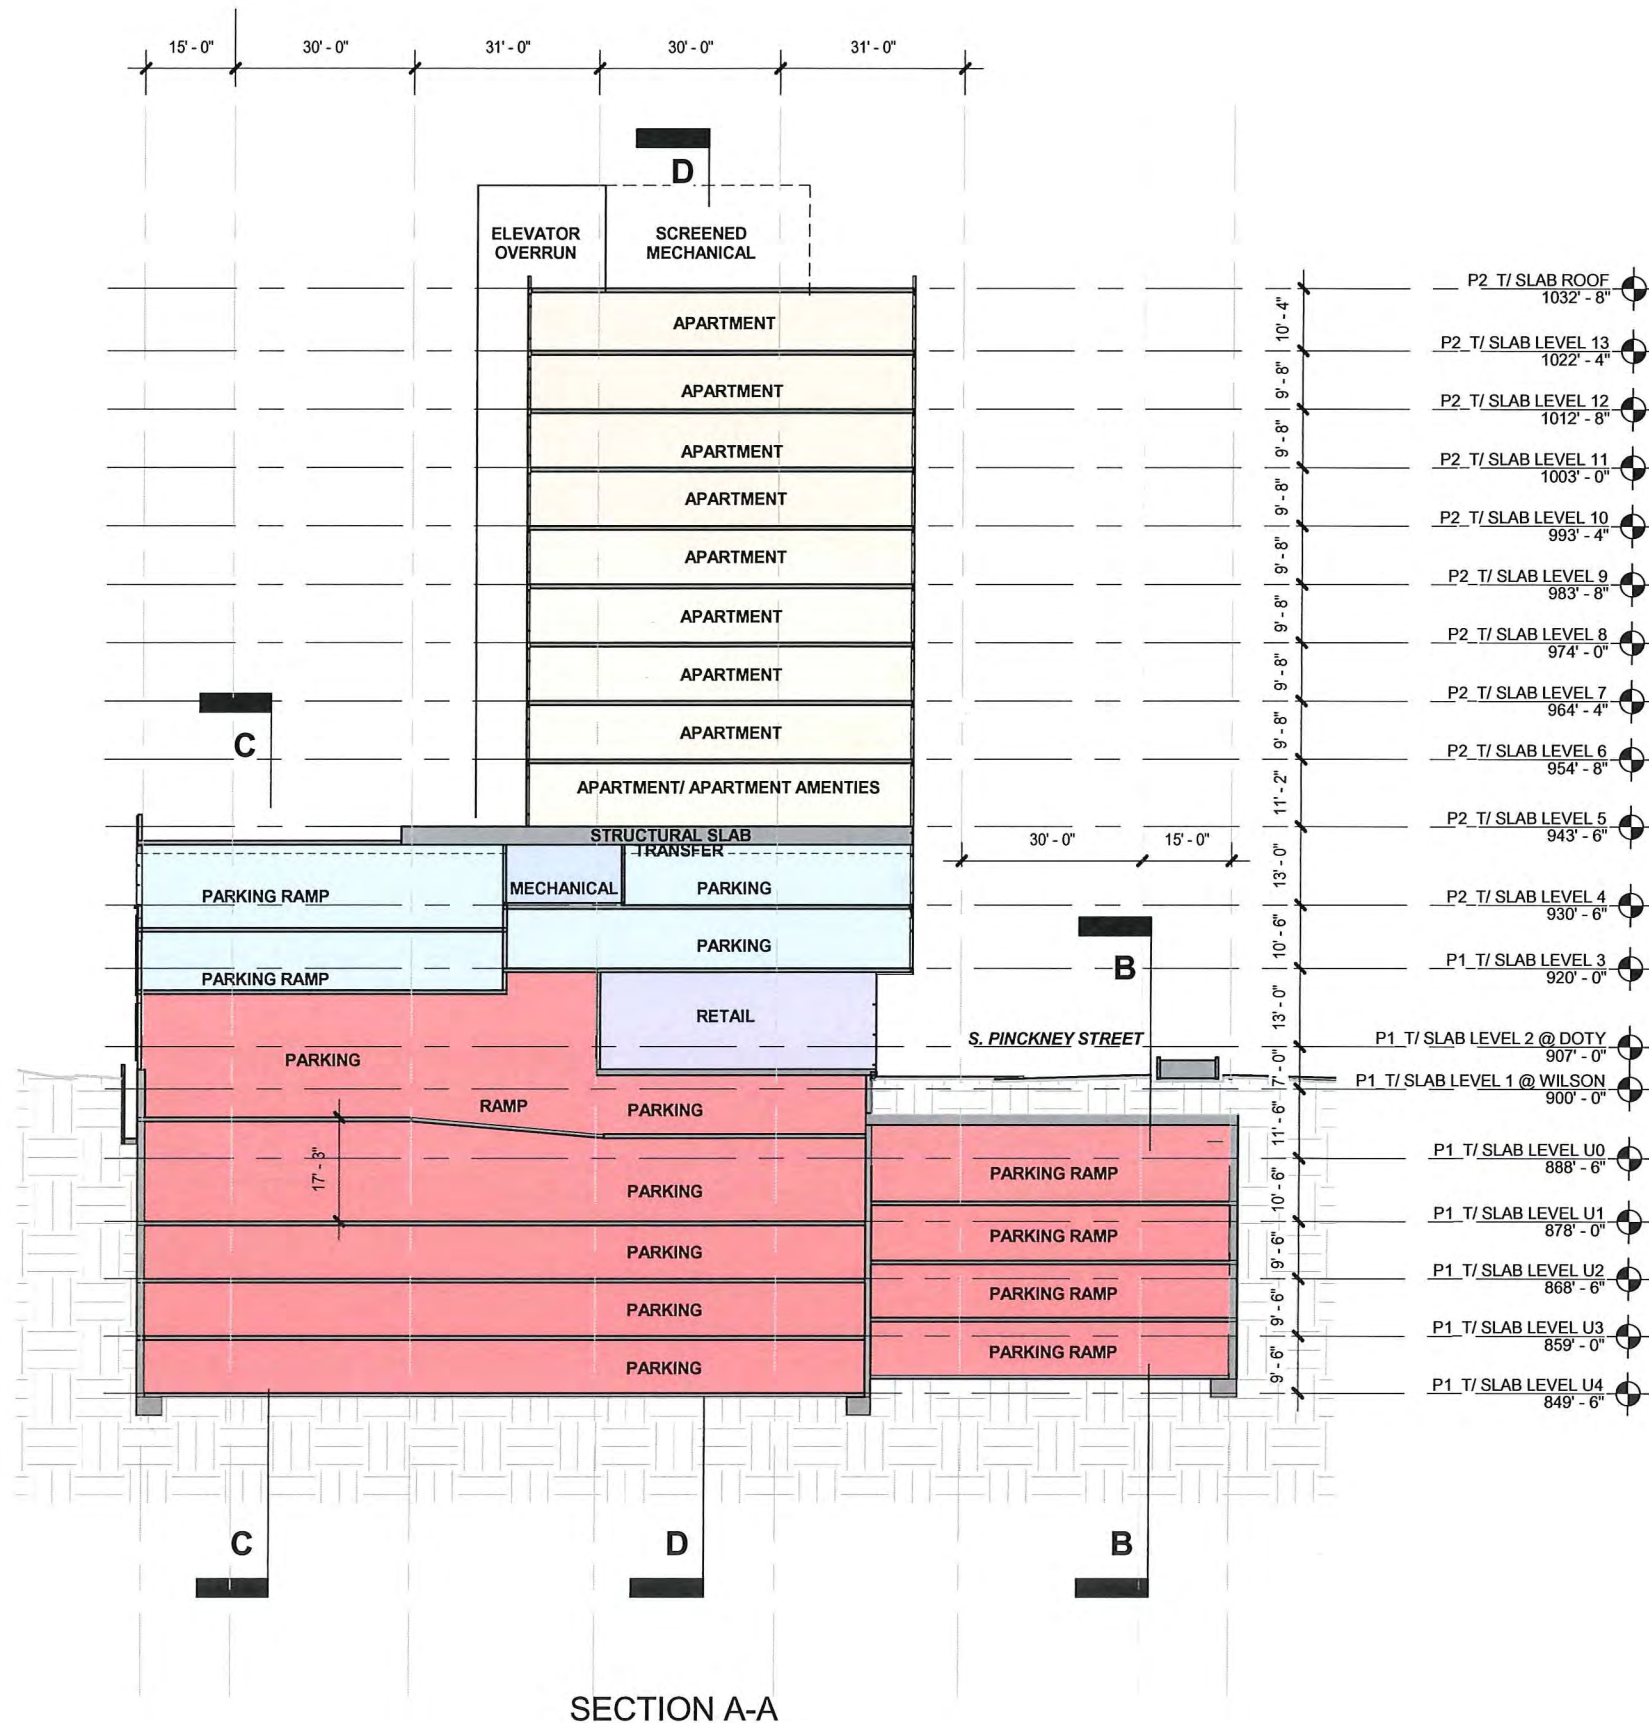


SECTION A-A

- APARTMENTS
- RETAIL
- SERVICE
- APARTMENT PARKING
- PUBLIC PARKING
- GREEN ROOF

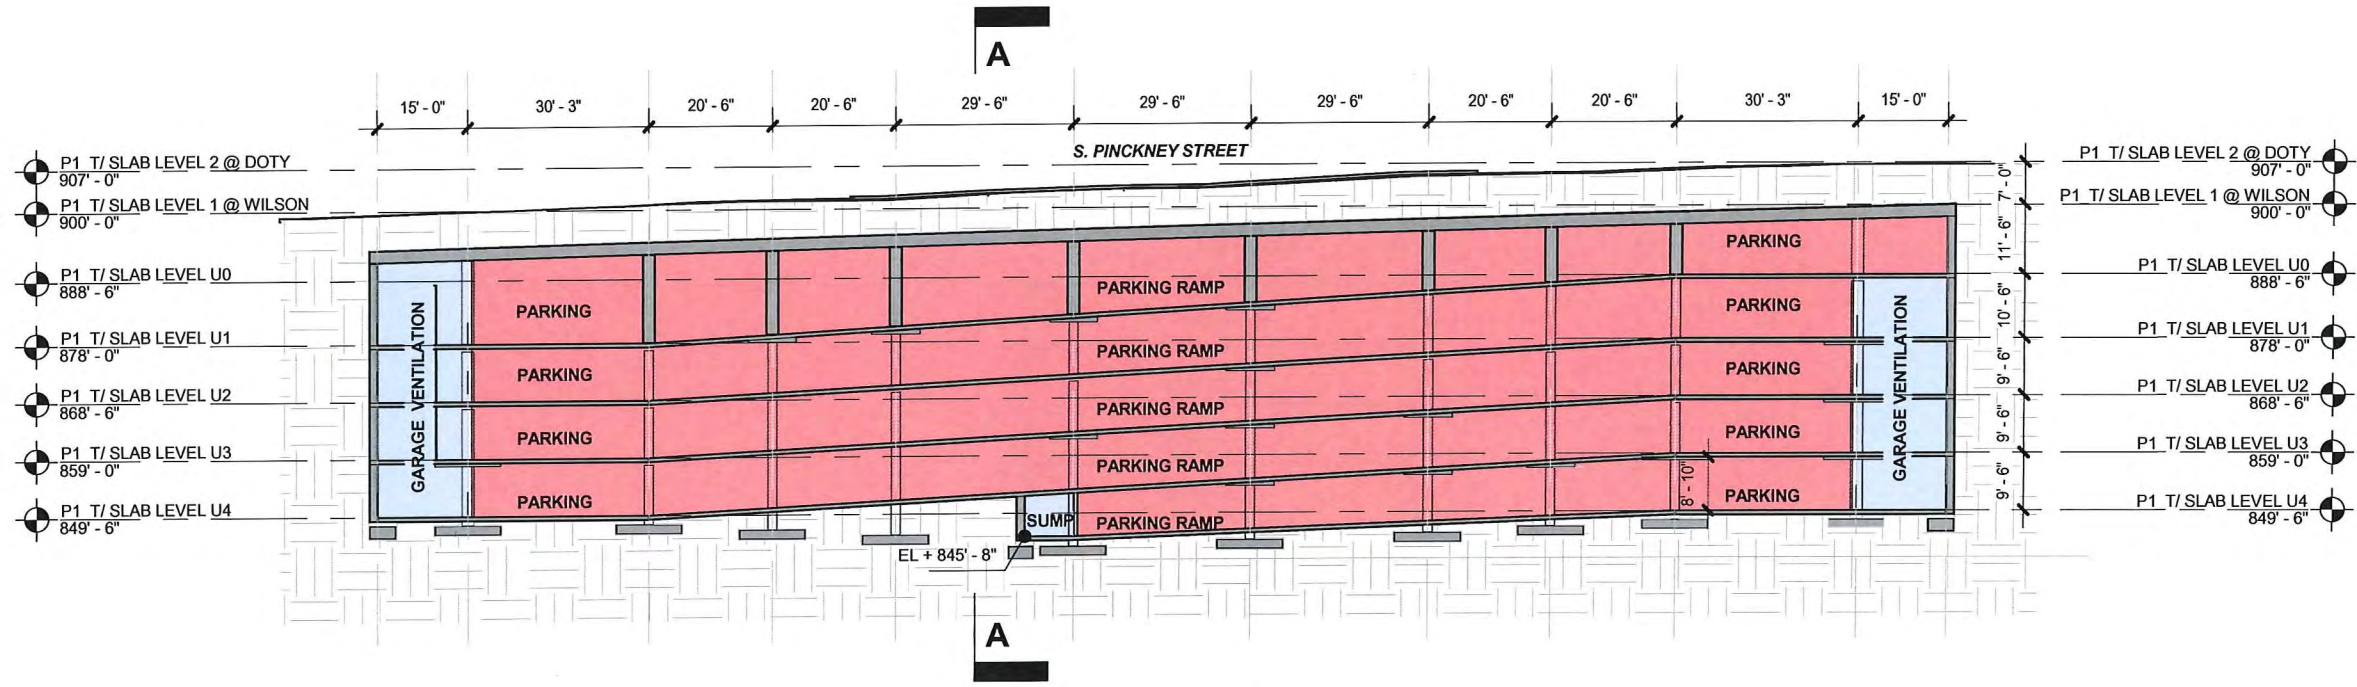


SECTION B-B

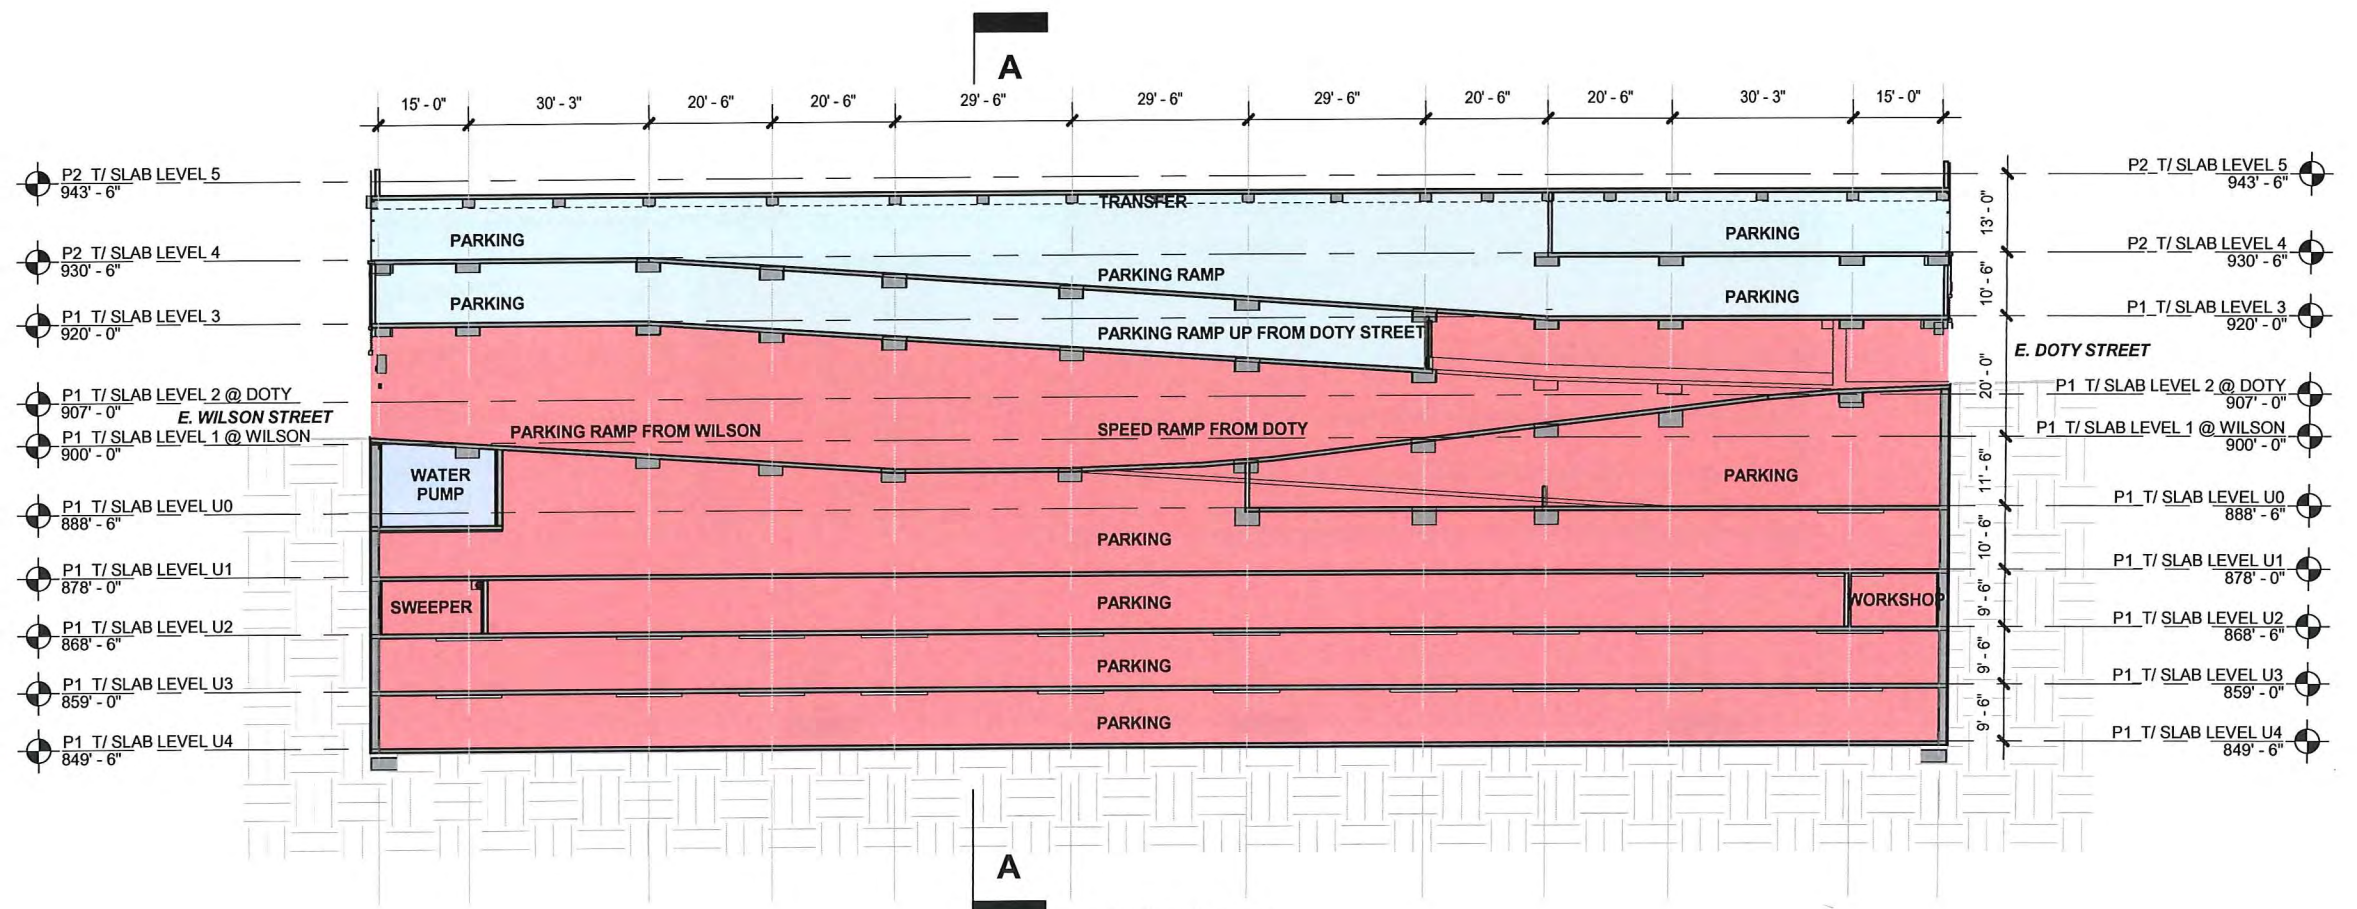



SECTION C-C


- APARTMENTS
- RETAIL
- SERVICE
- APARTMENT PARKING
- PUBLIC PARKING
- GREEN ROOF

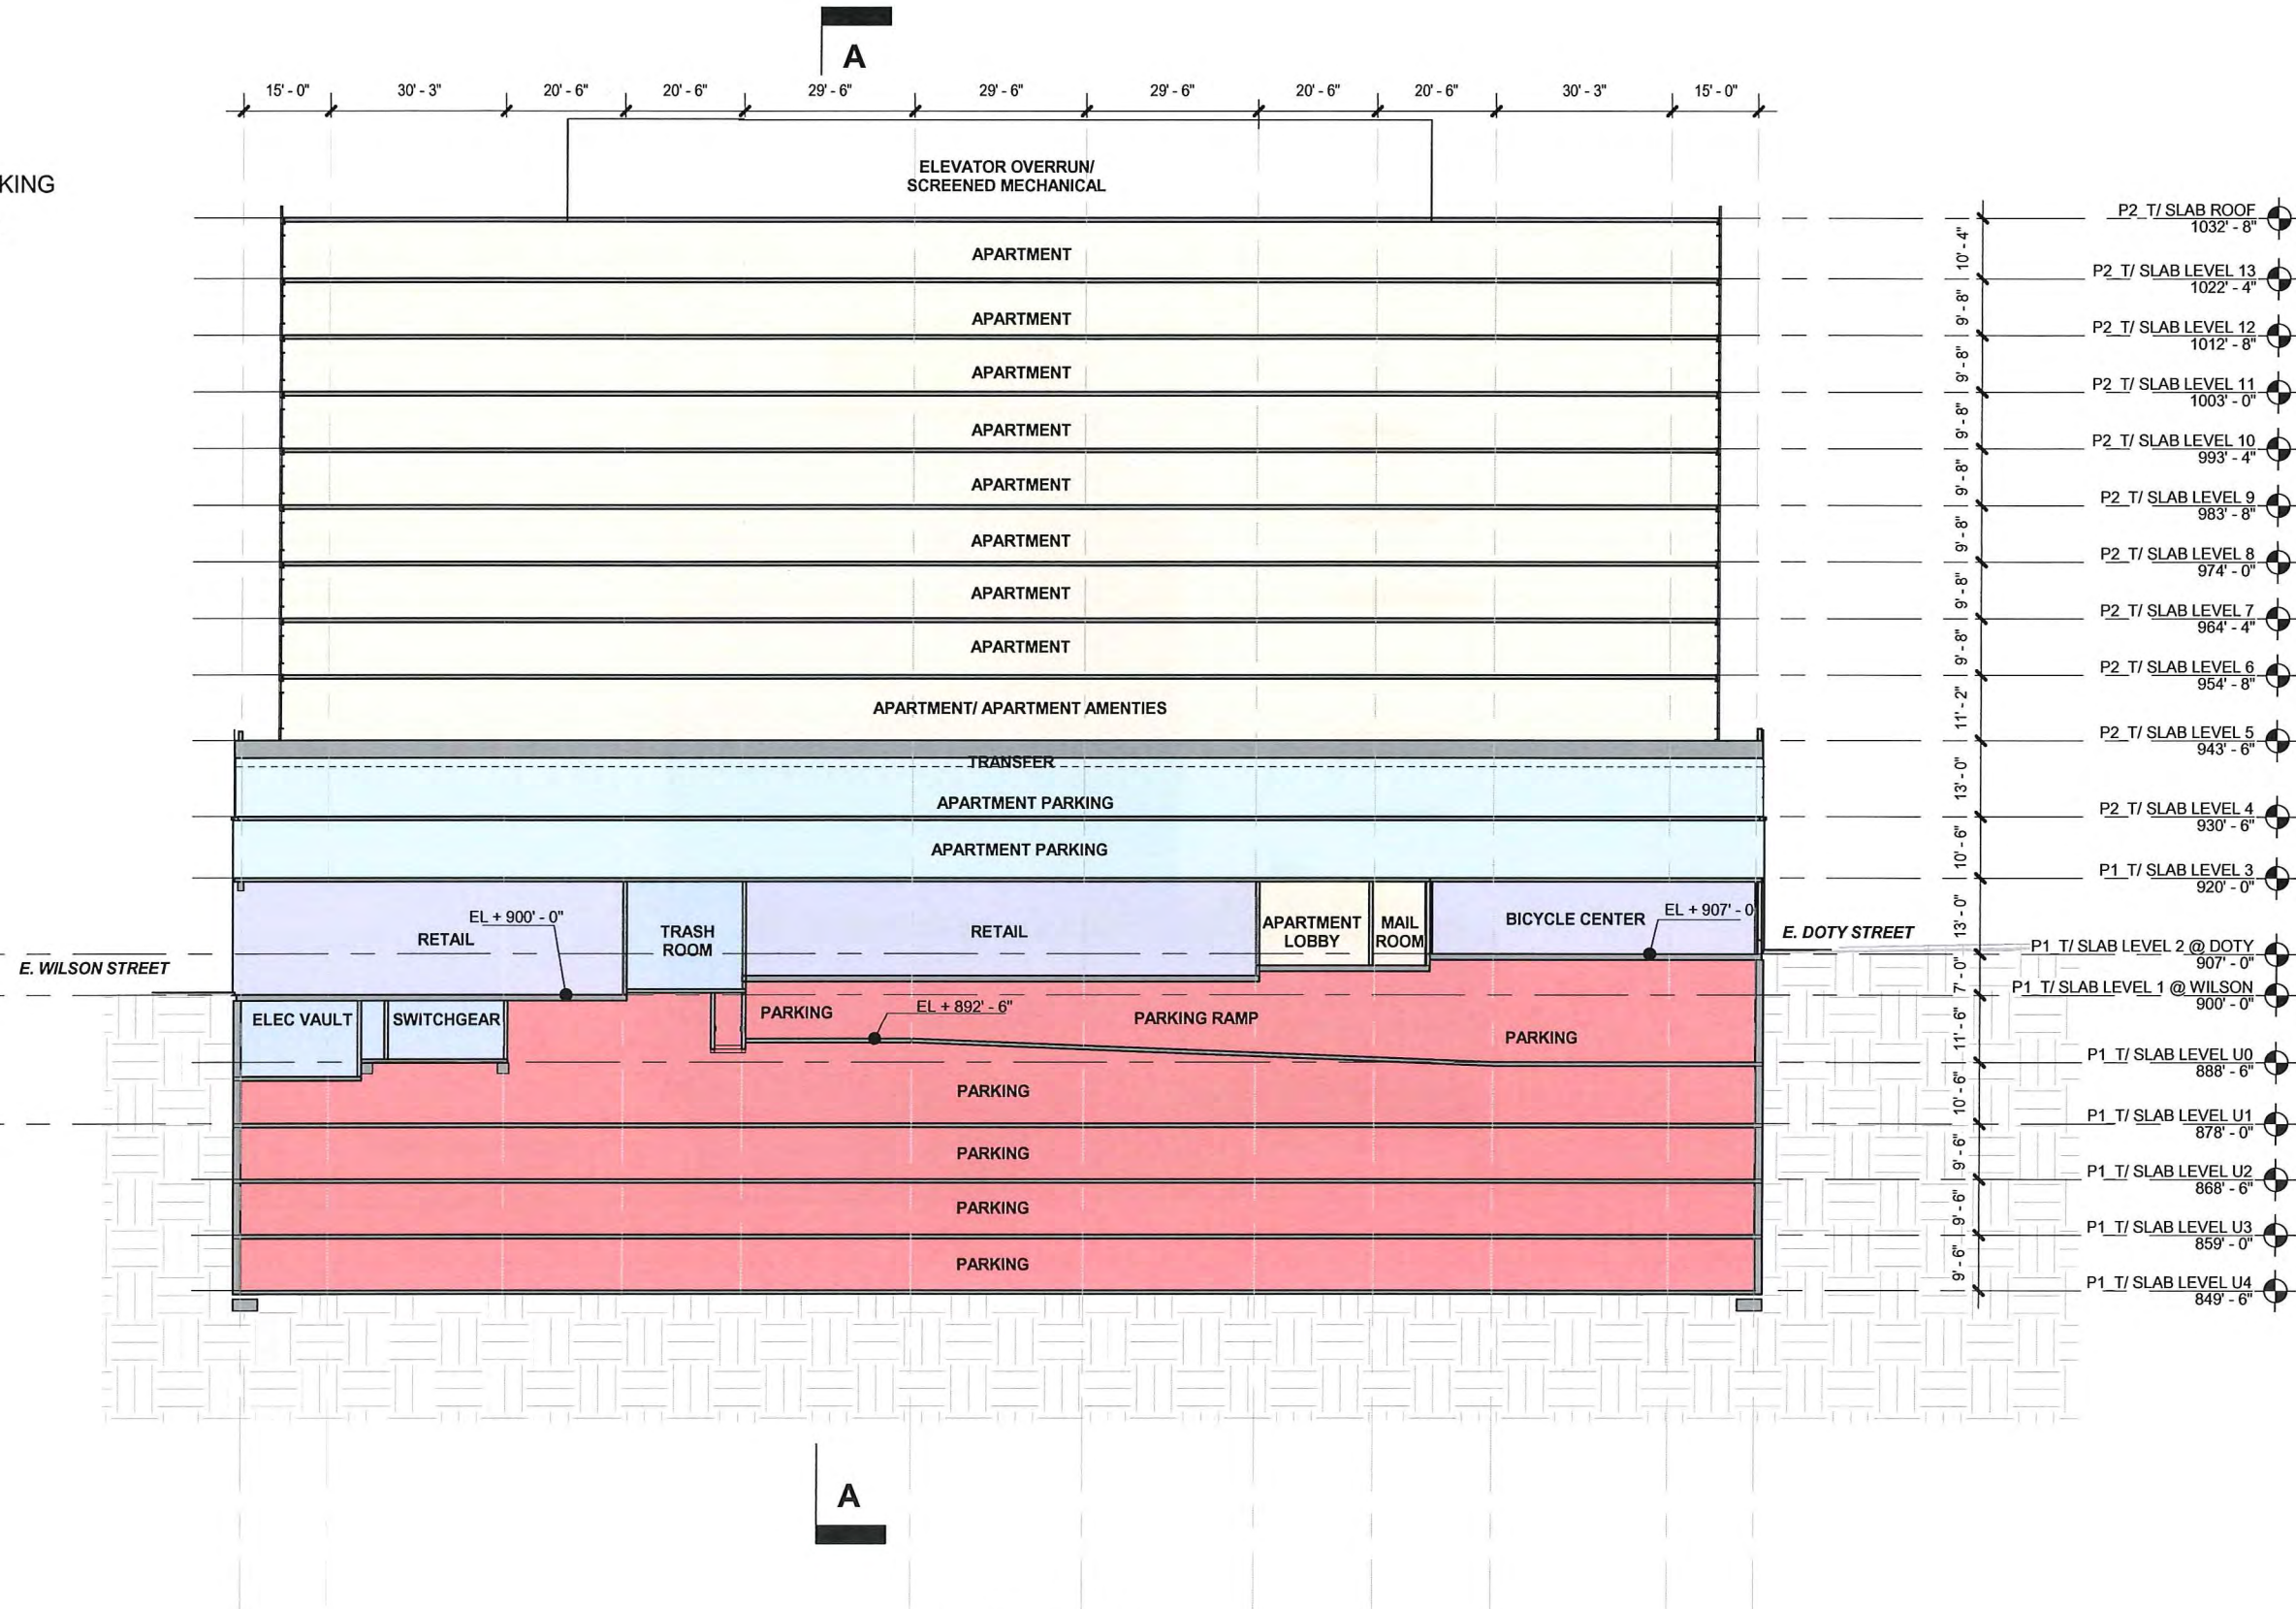



SECTION D-D

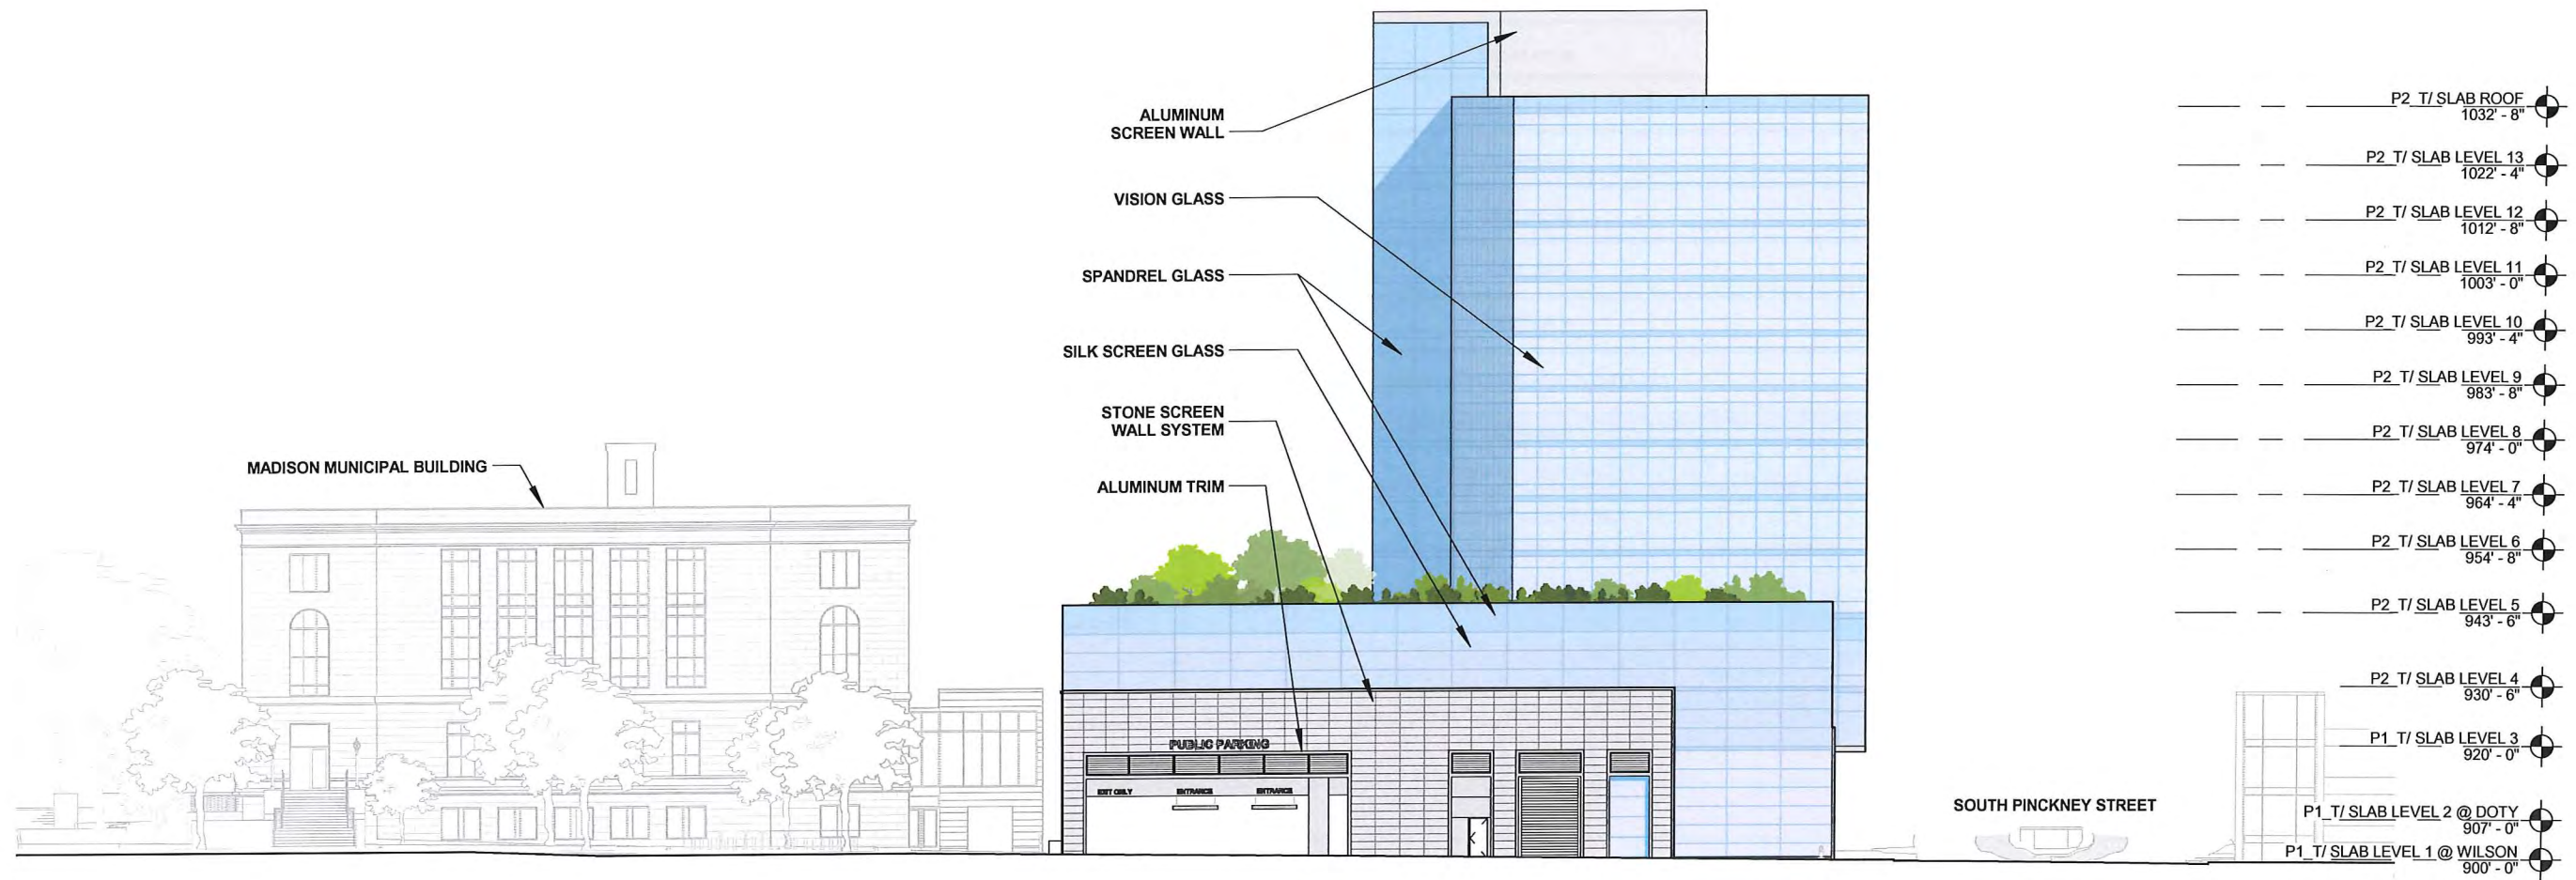


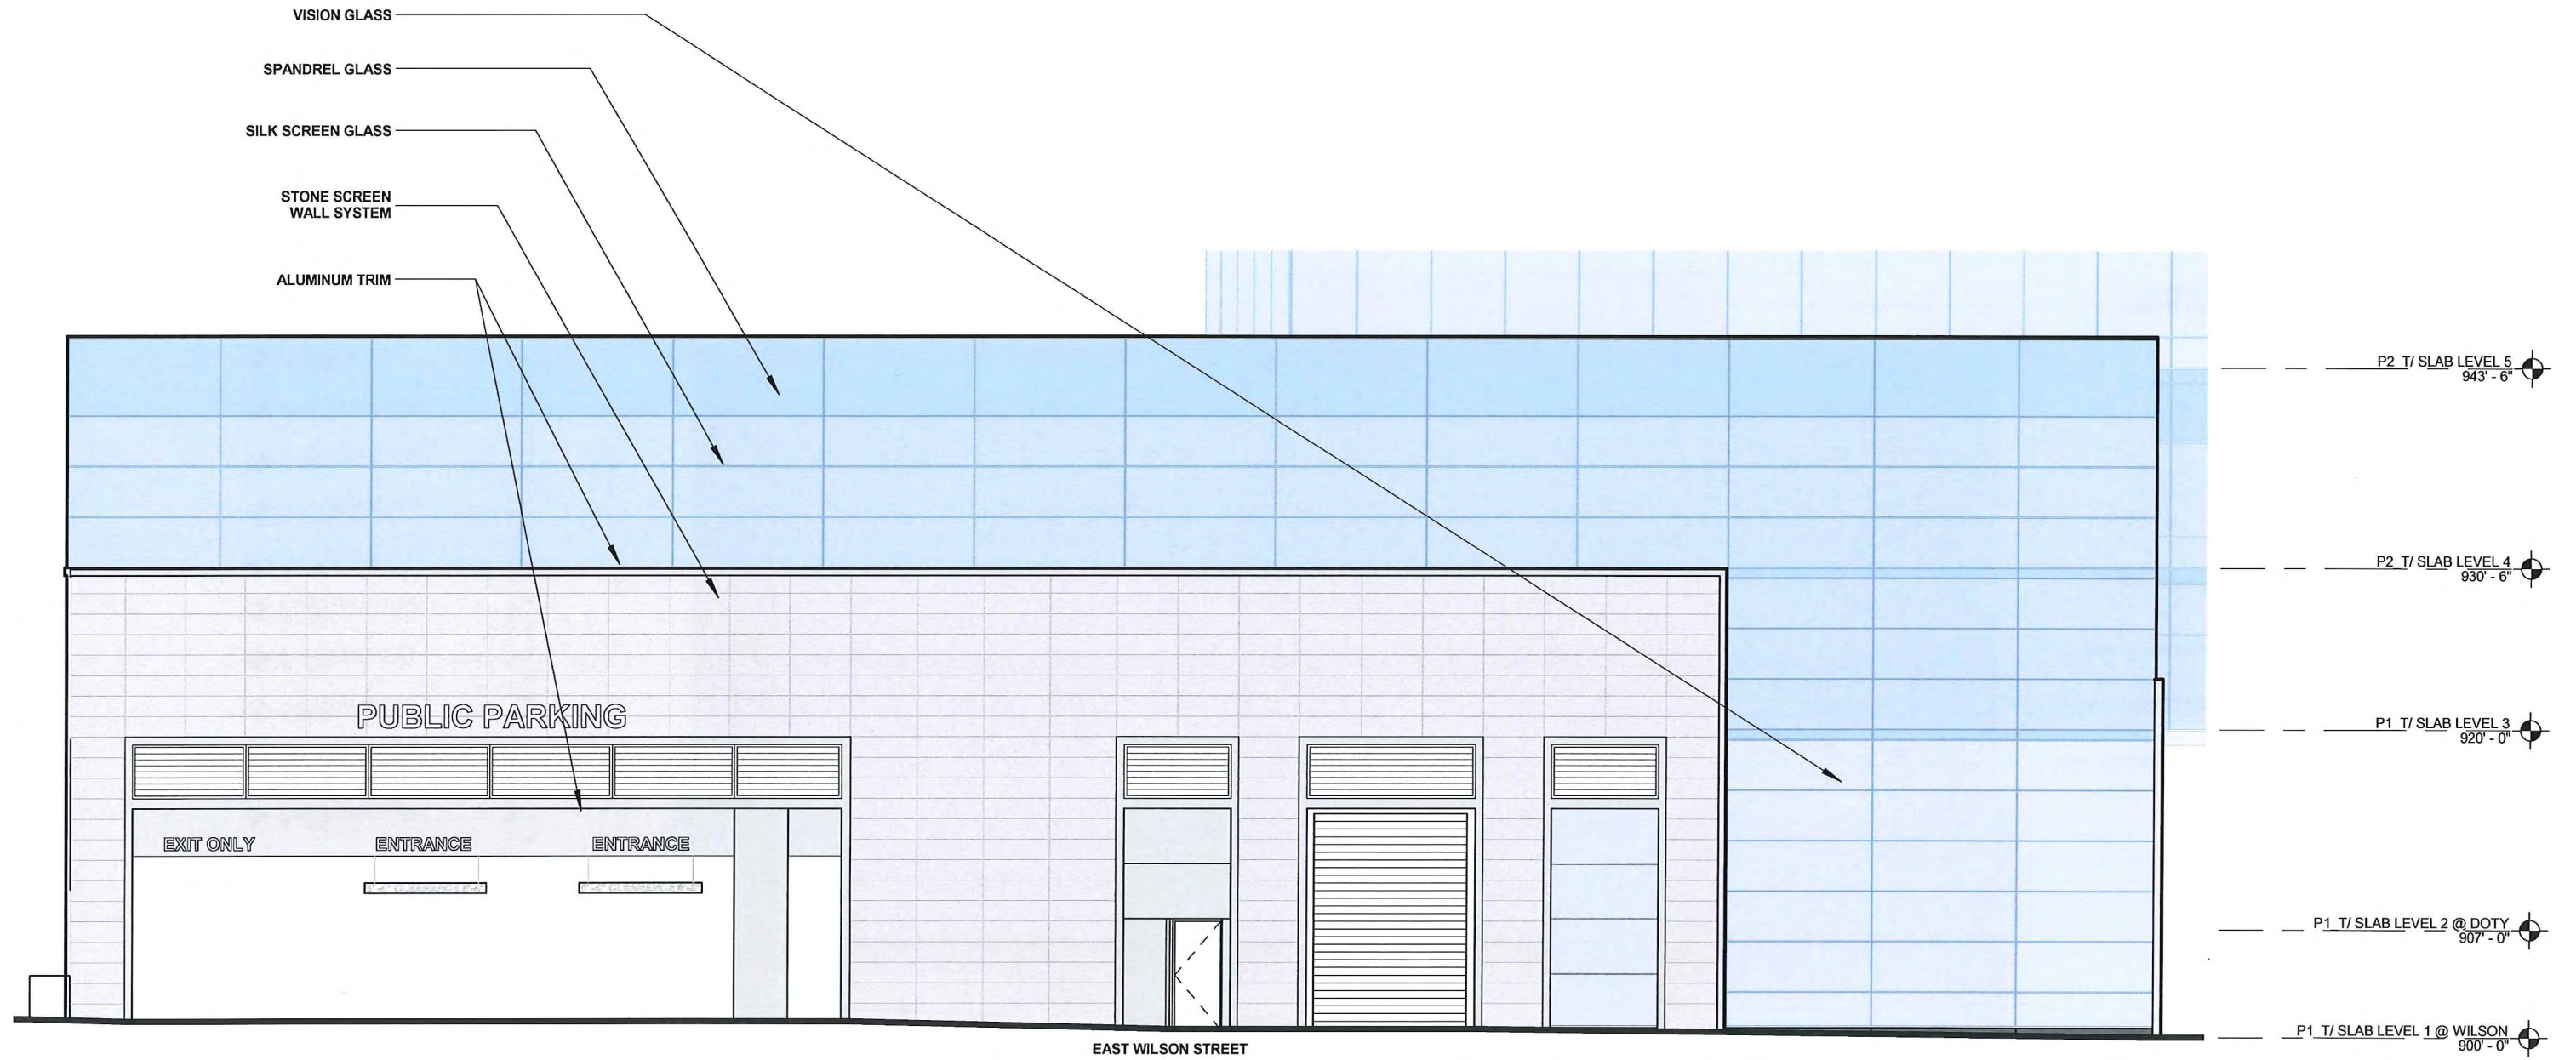


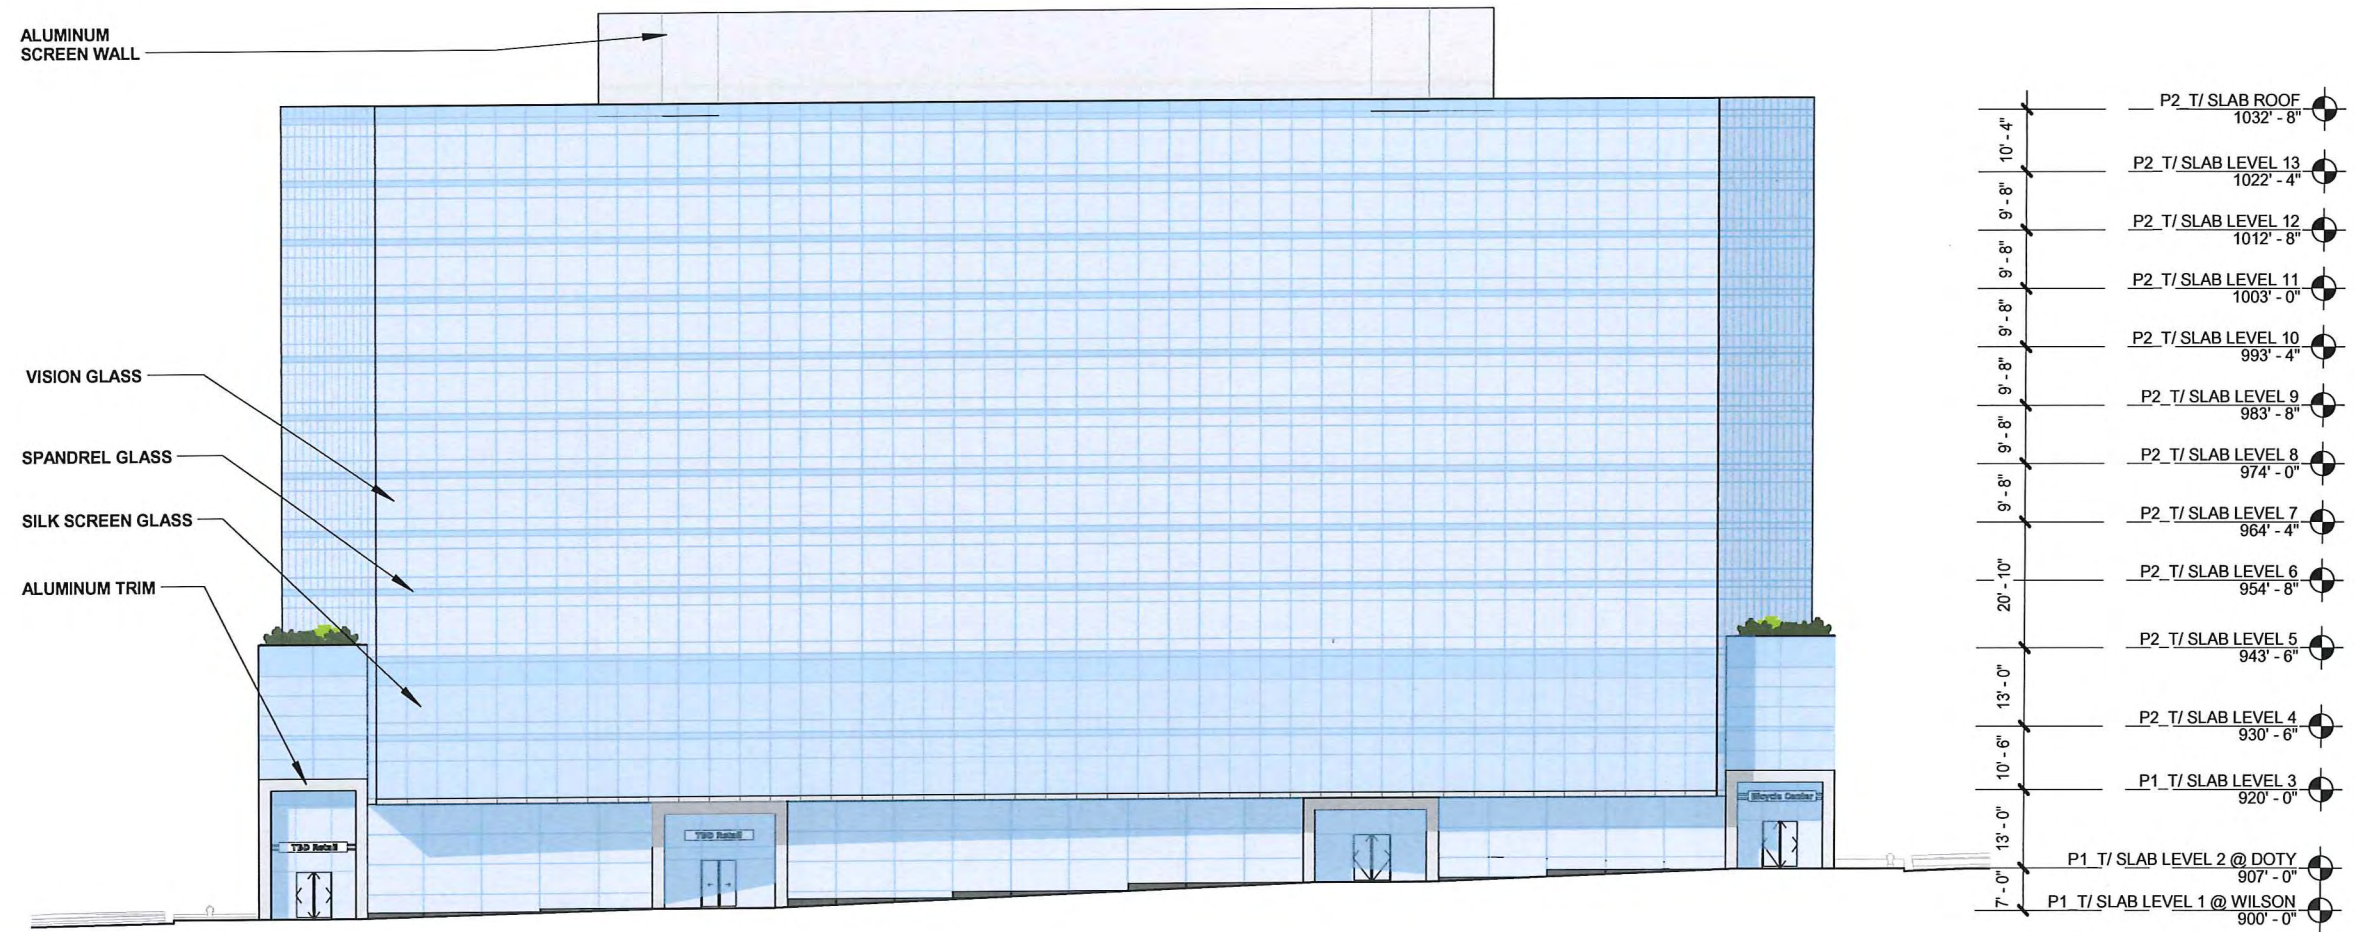


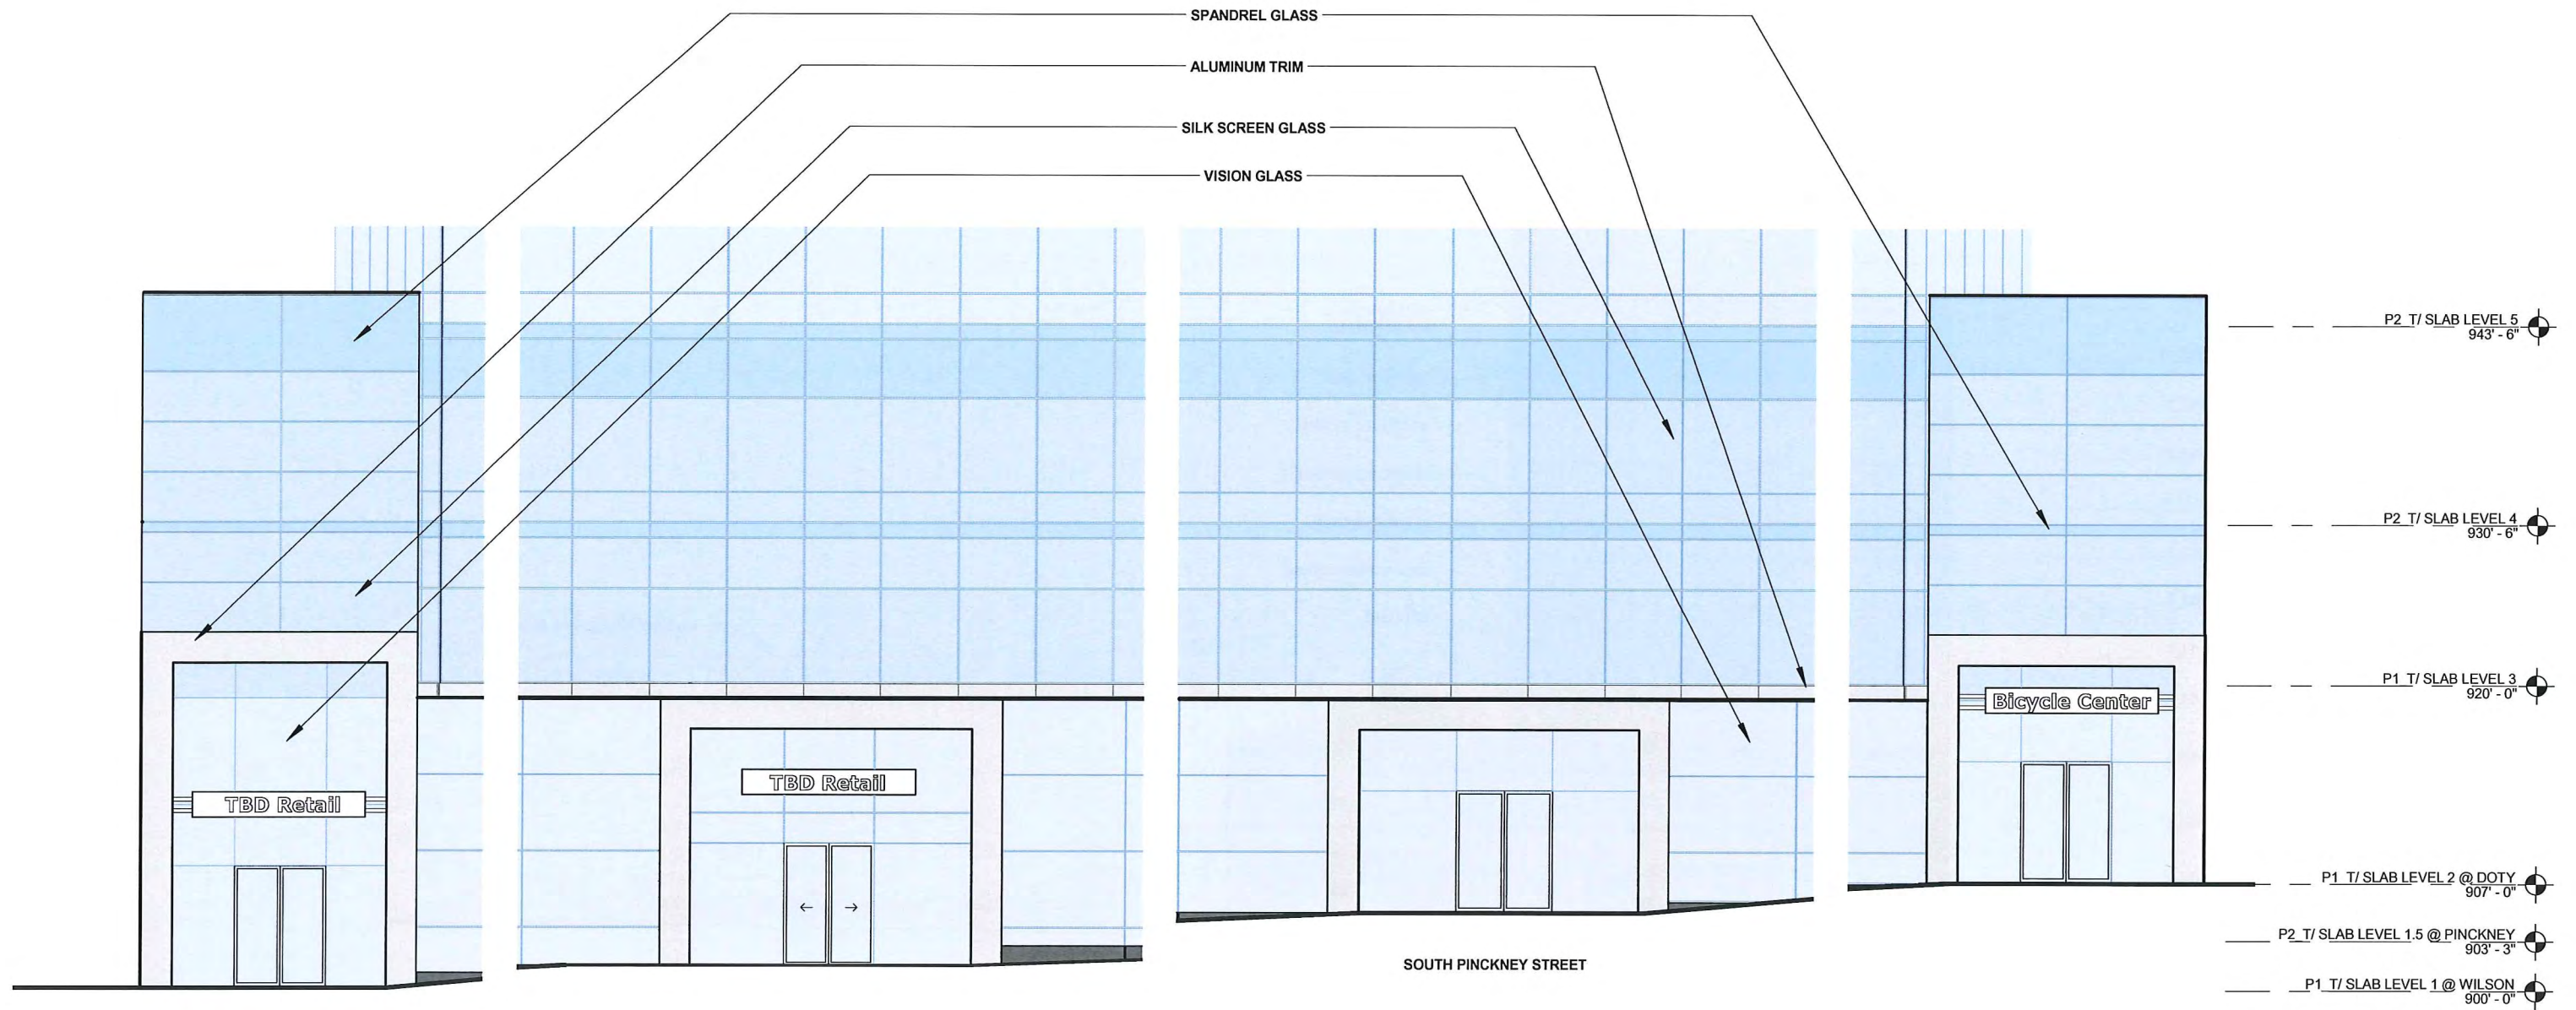

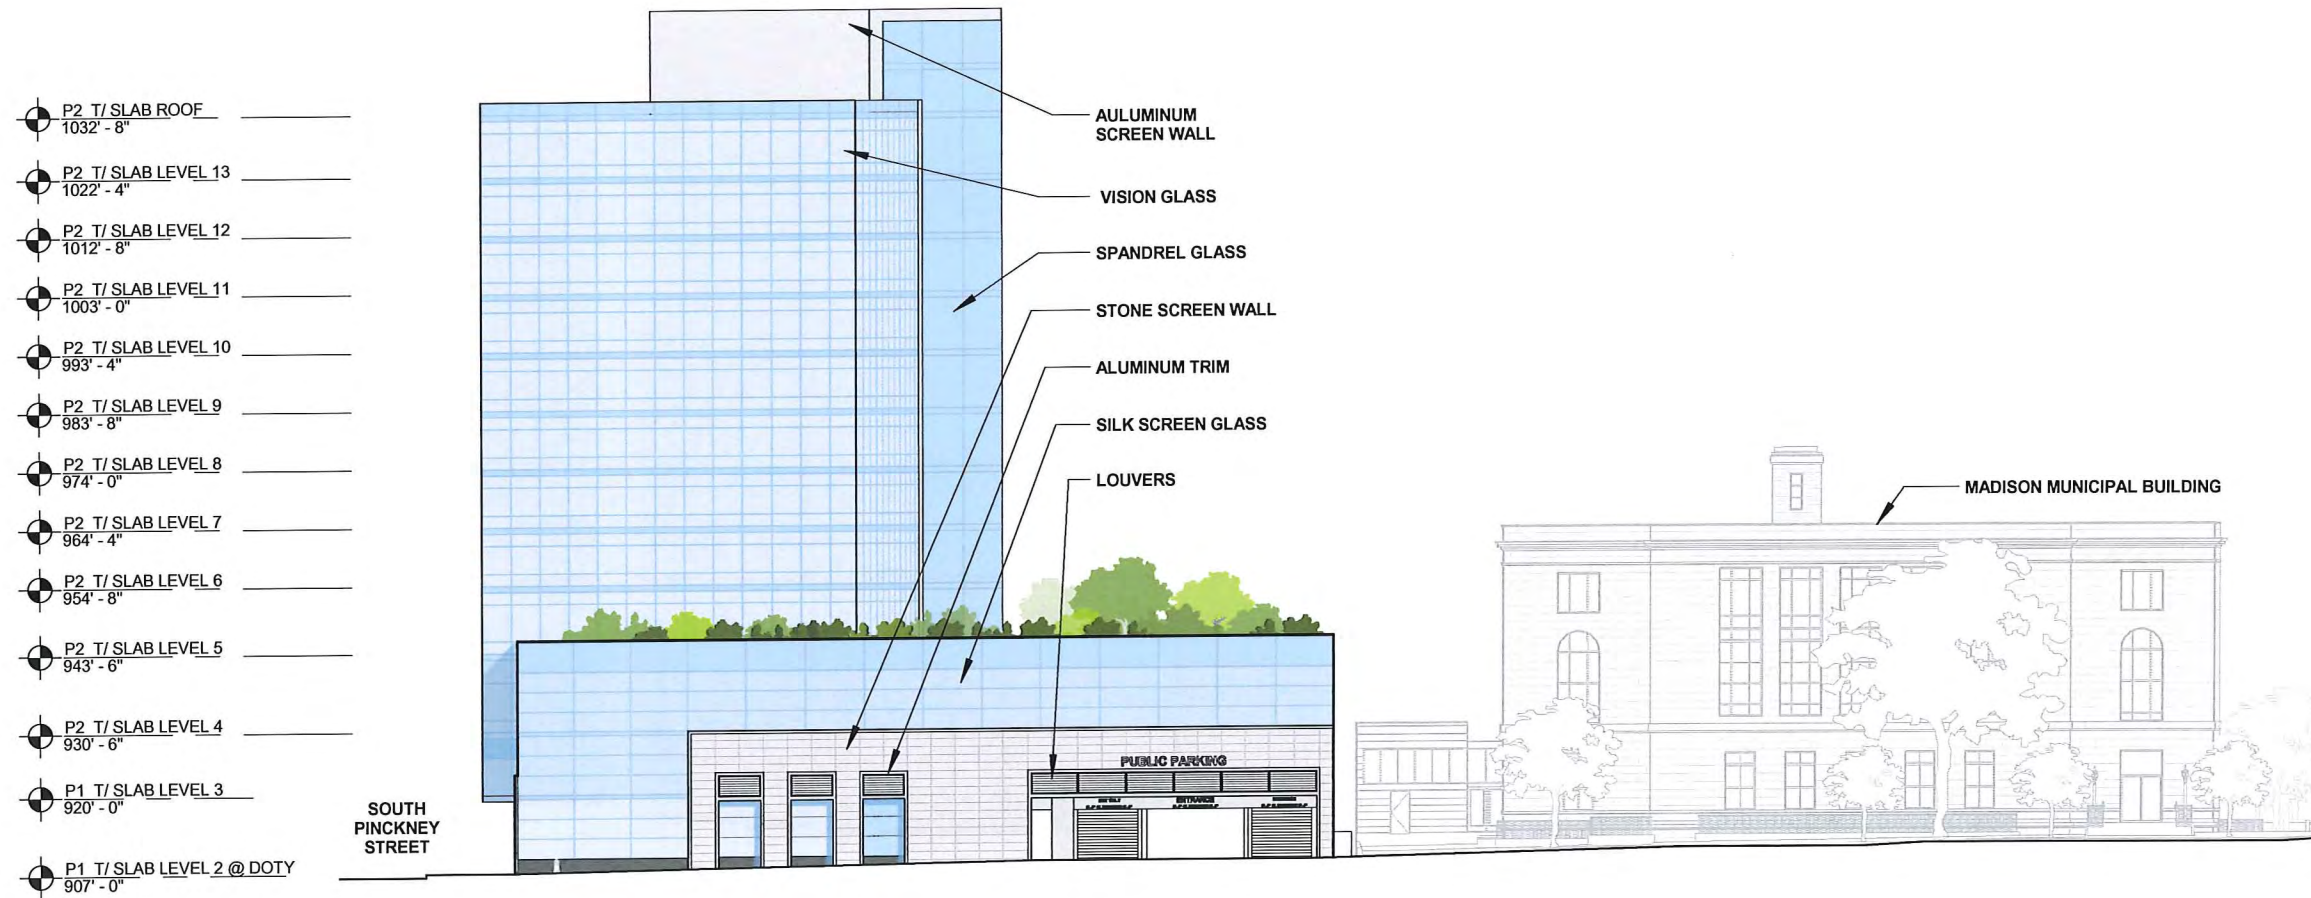

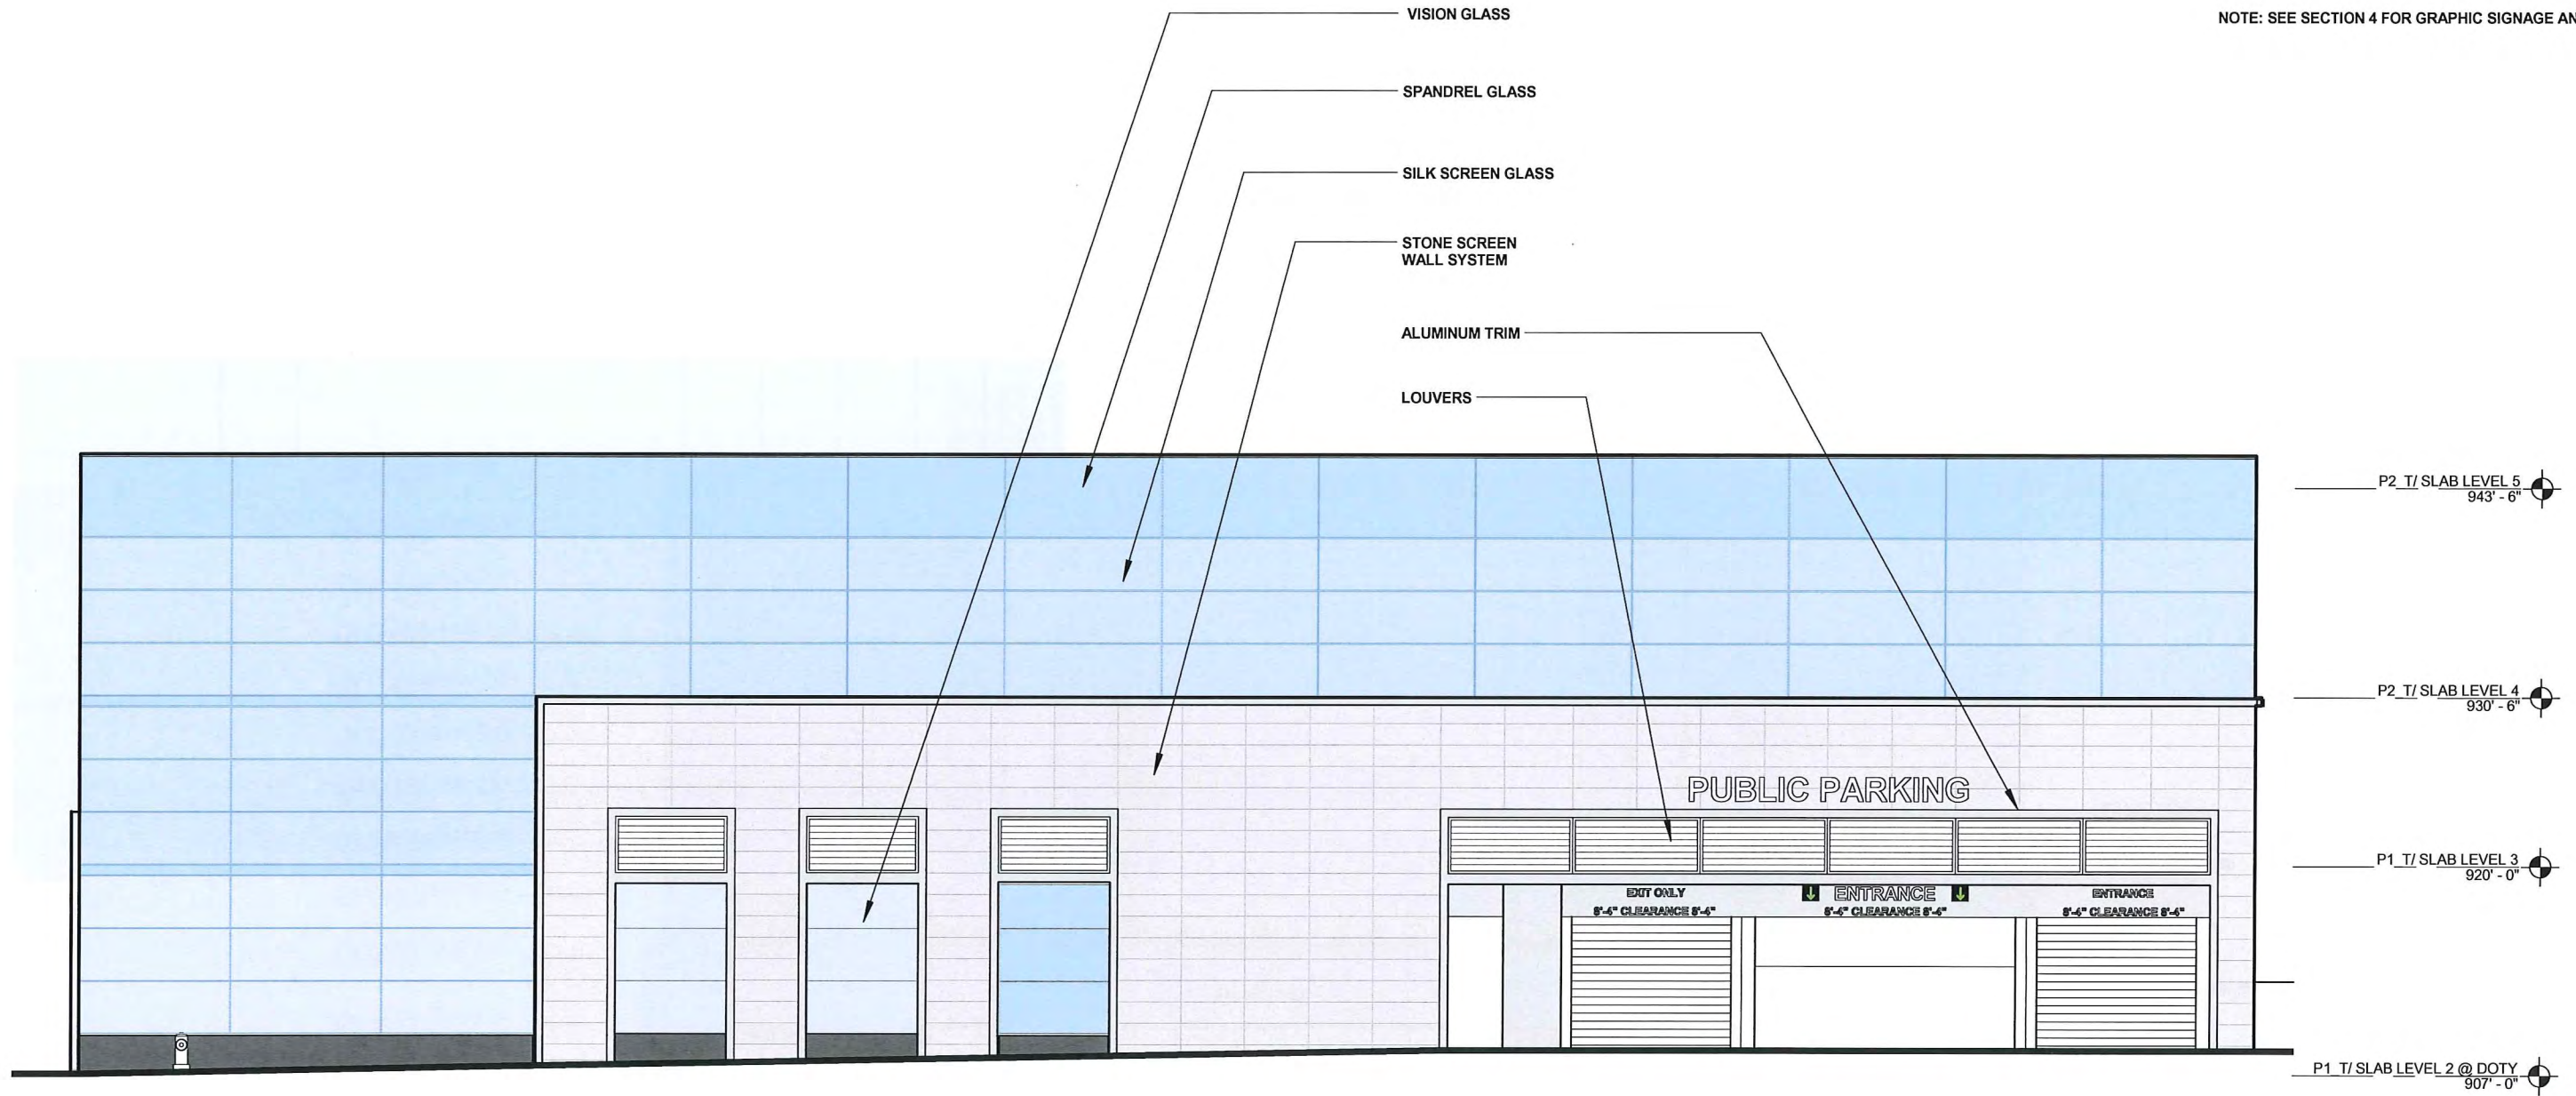

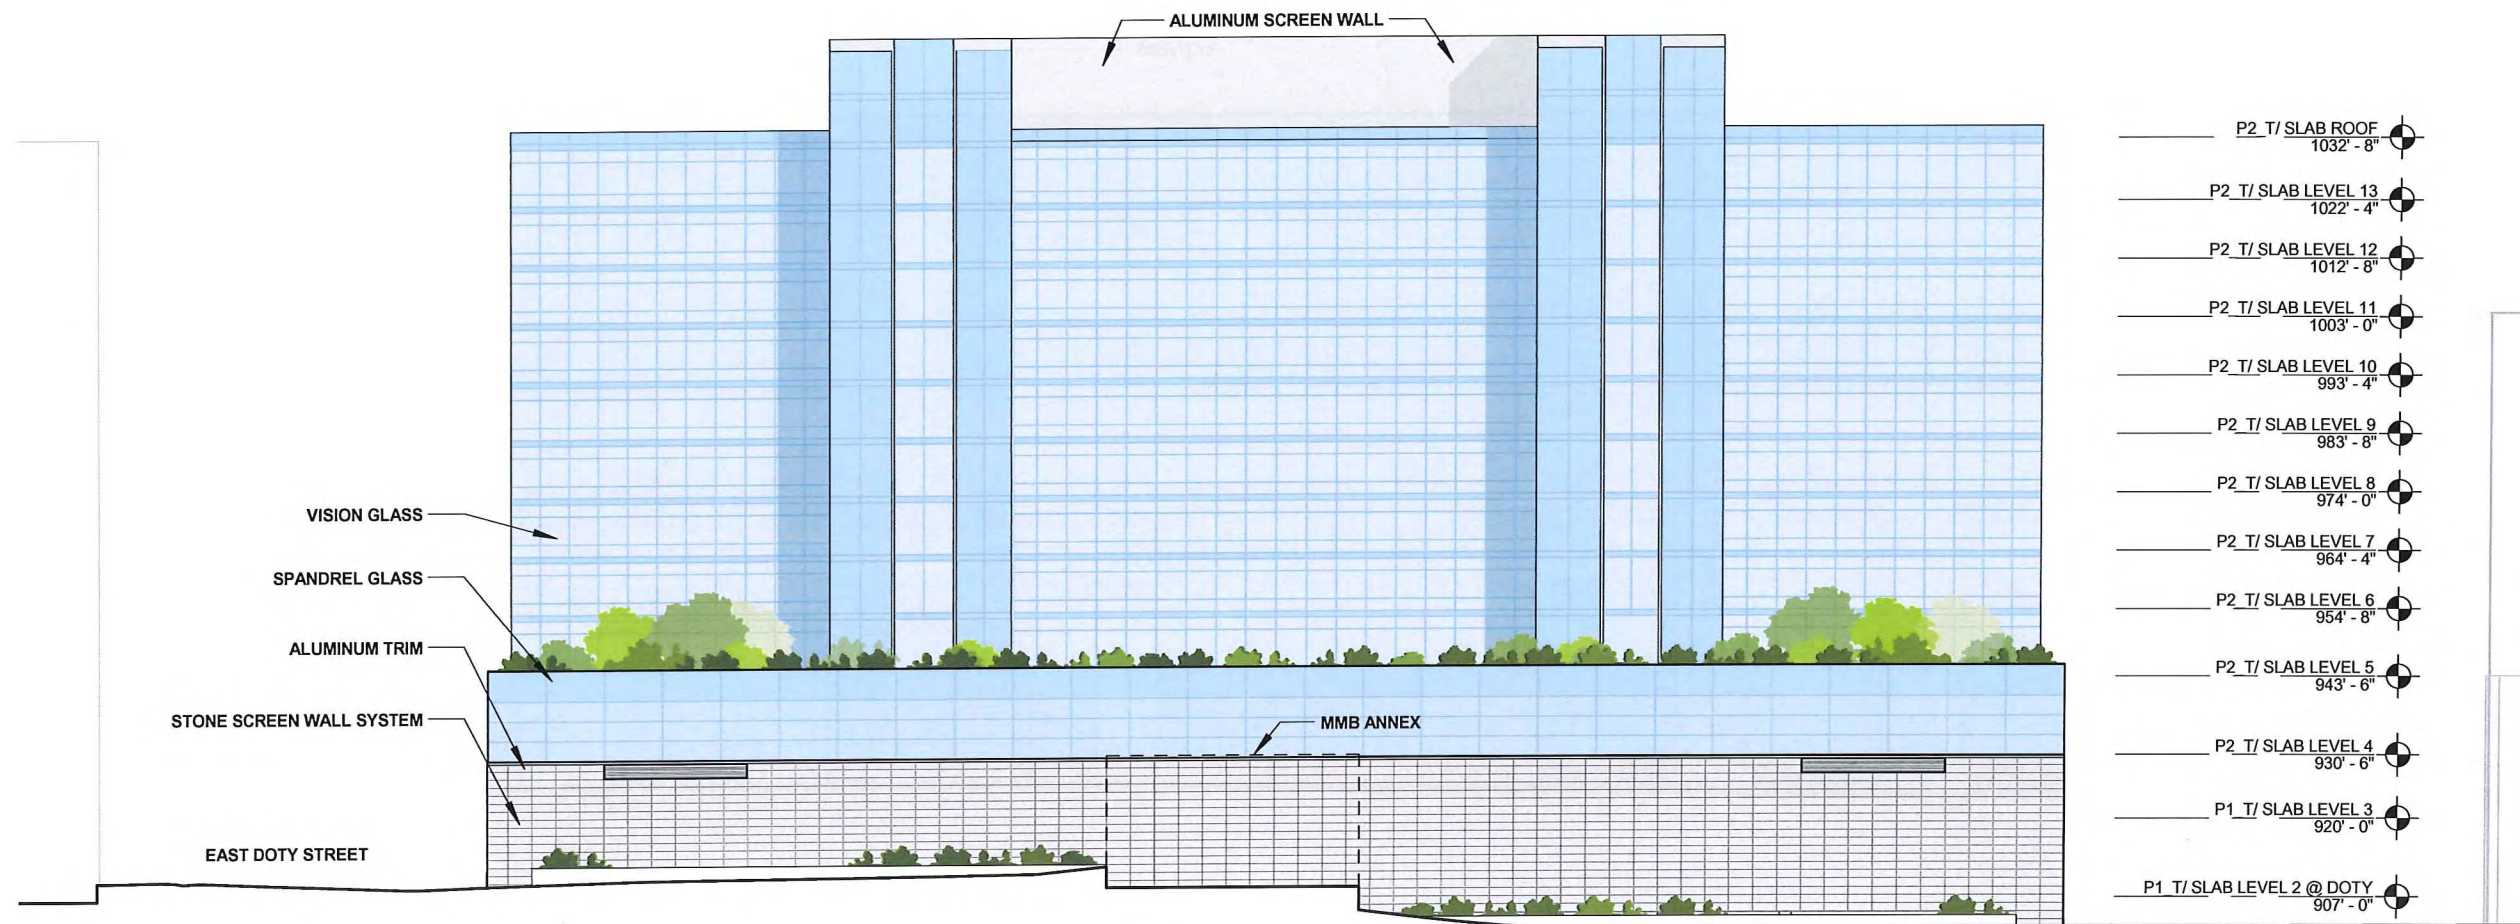

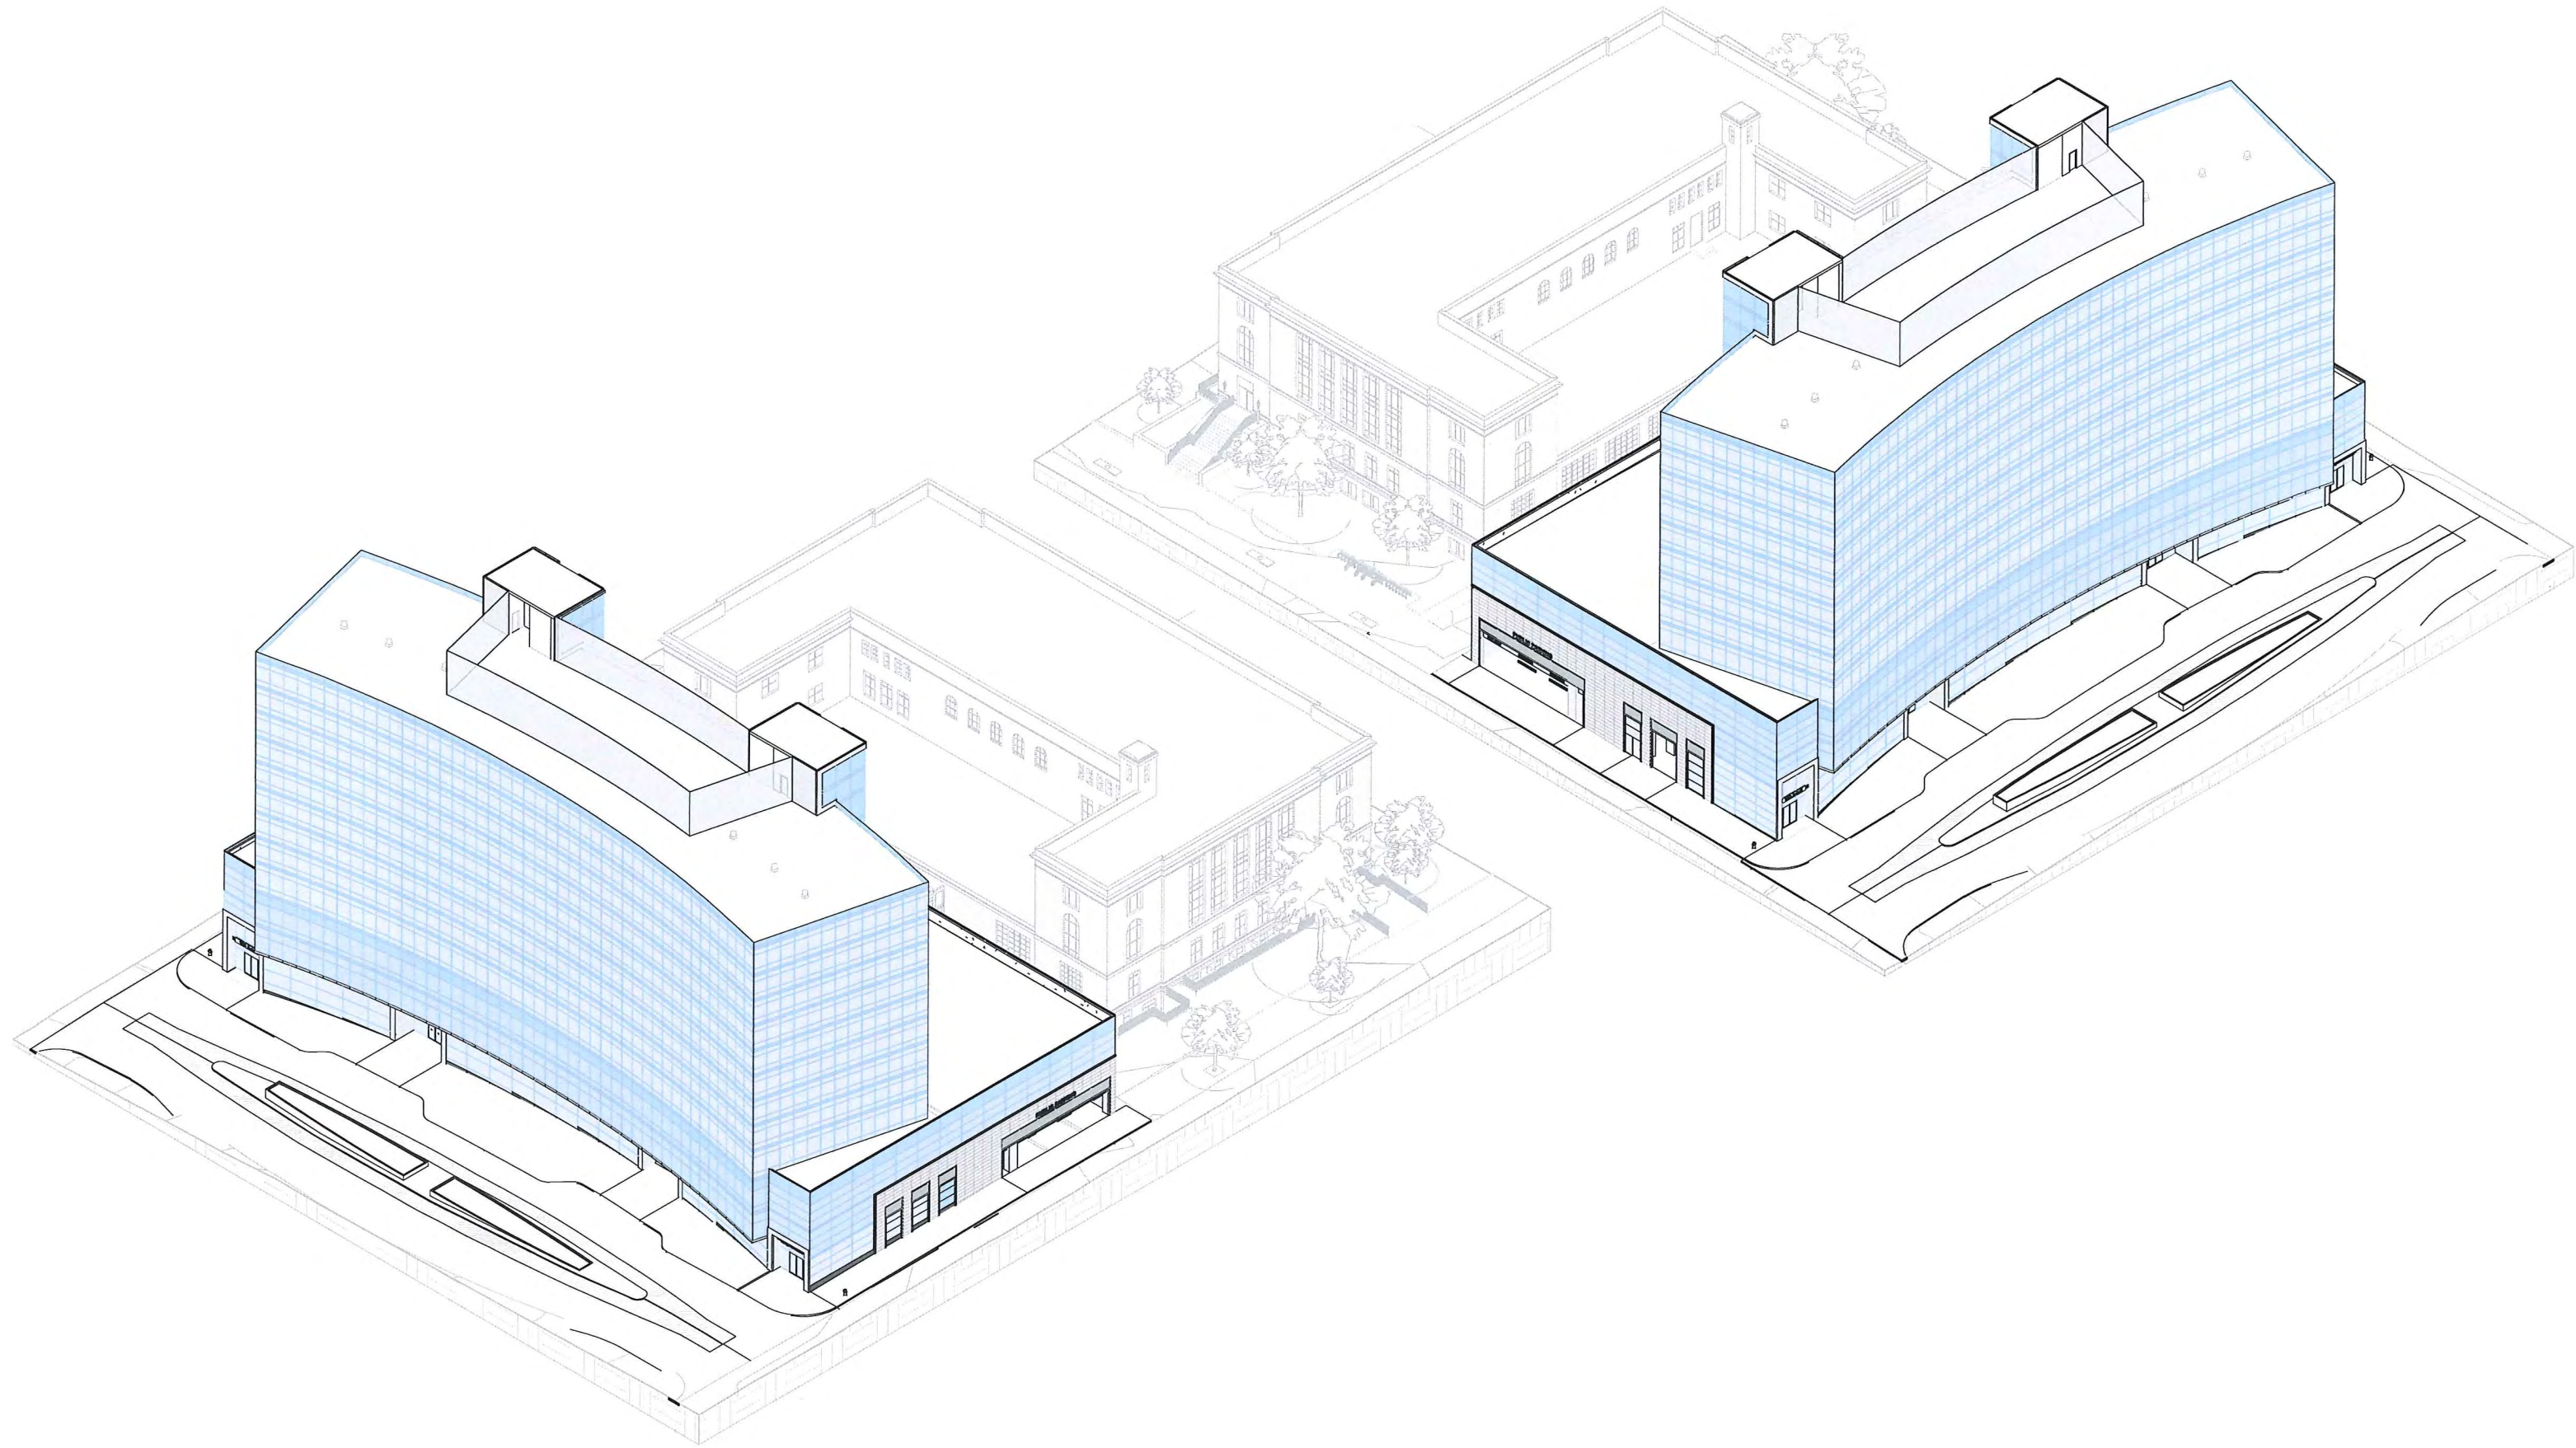



WILSON STREET



DOTY STREET



WILSON STREET

