


- A - GUARD SHACK 10x10
- B - OIL DROP OFF SHELTER 20x20
- C - ELECTRONICS CONTAINER 10x20
- D - ELECTRONICS DROP OFF 20x20
- E - BATTERY BN 10x10
- F - GOOD WILL CLOTHING BIN 10x10
- G - STYROFOAM DROP OFF 20x20
- H - REAR LOADERS 10x40
- I - ROLL-OFF CONTAINERS 9x21

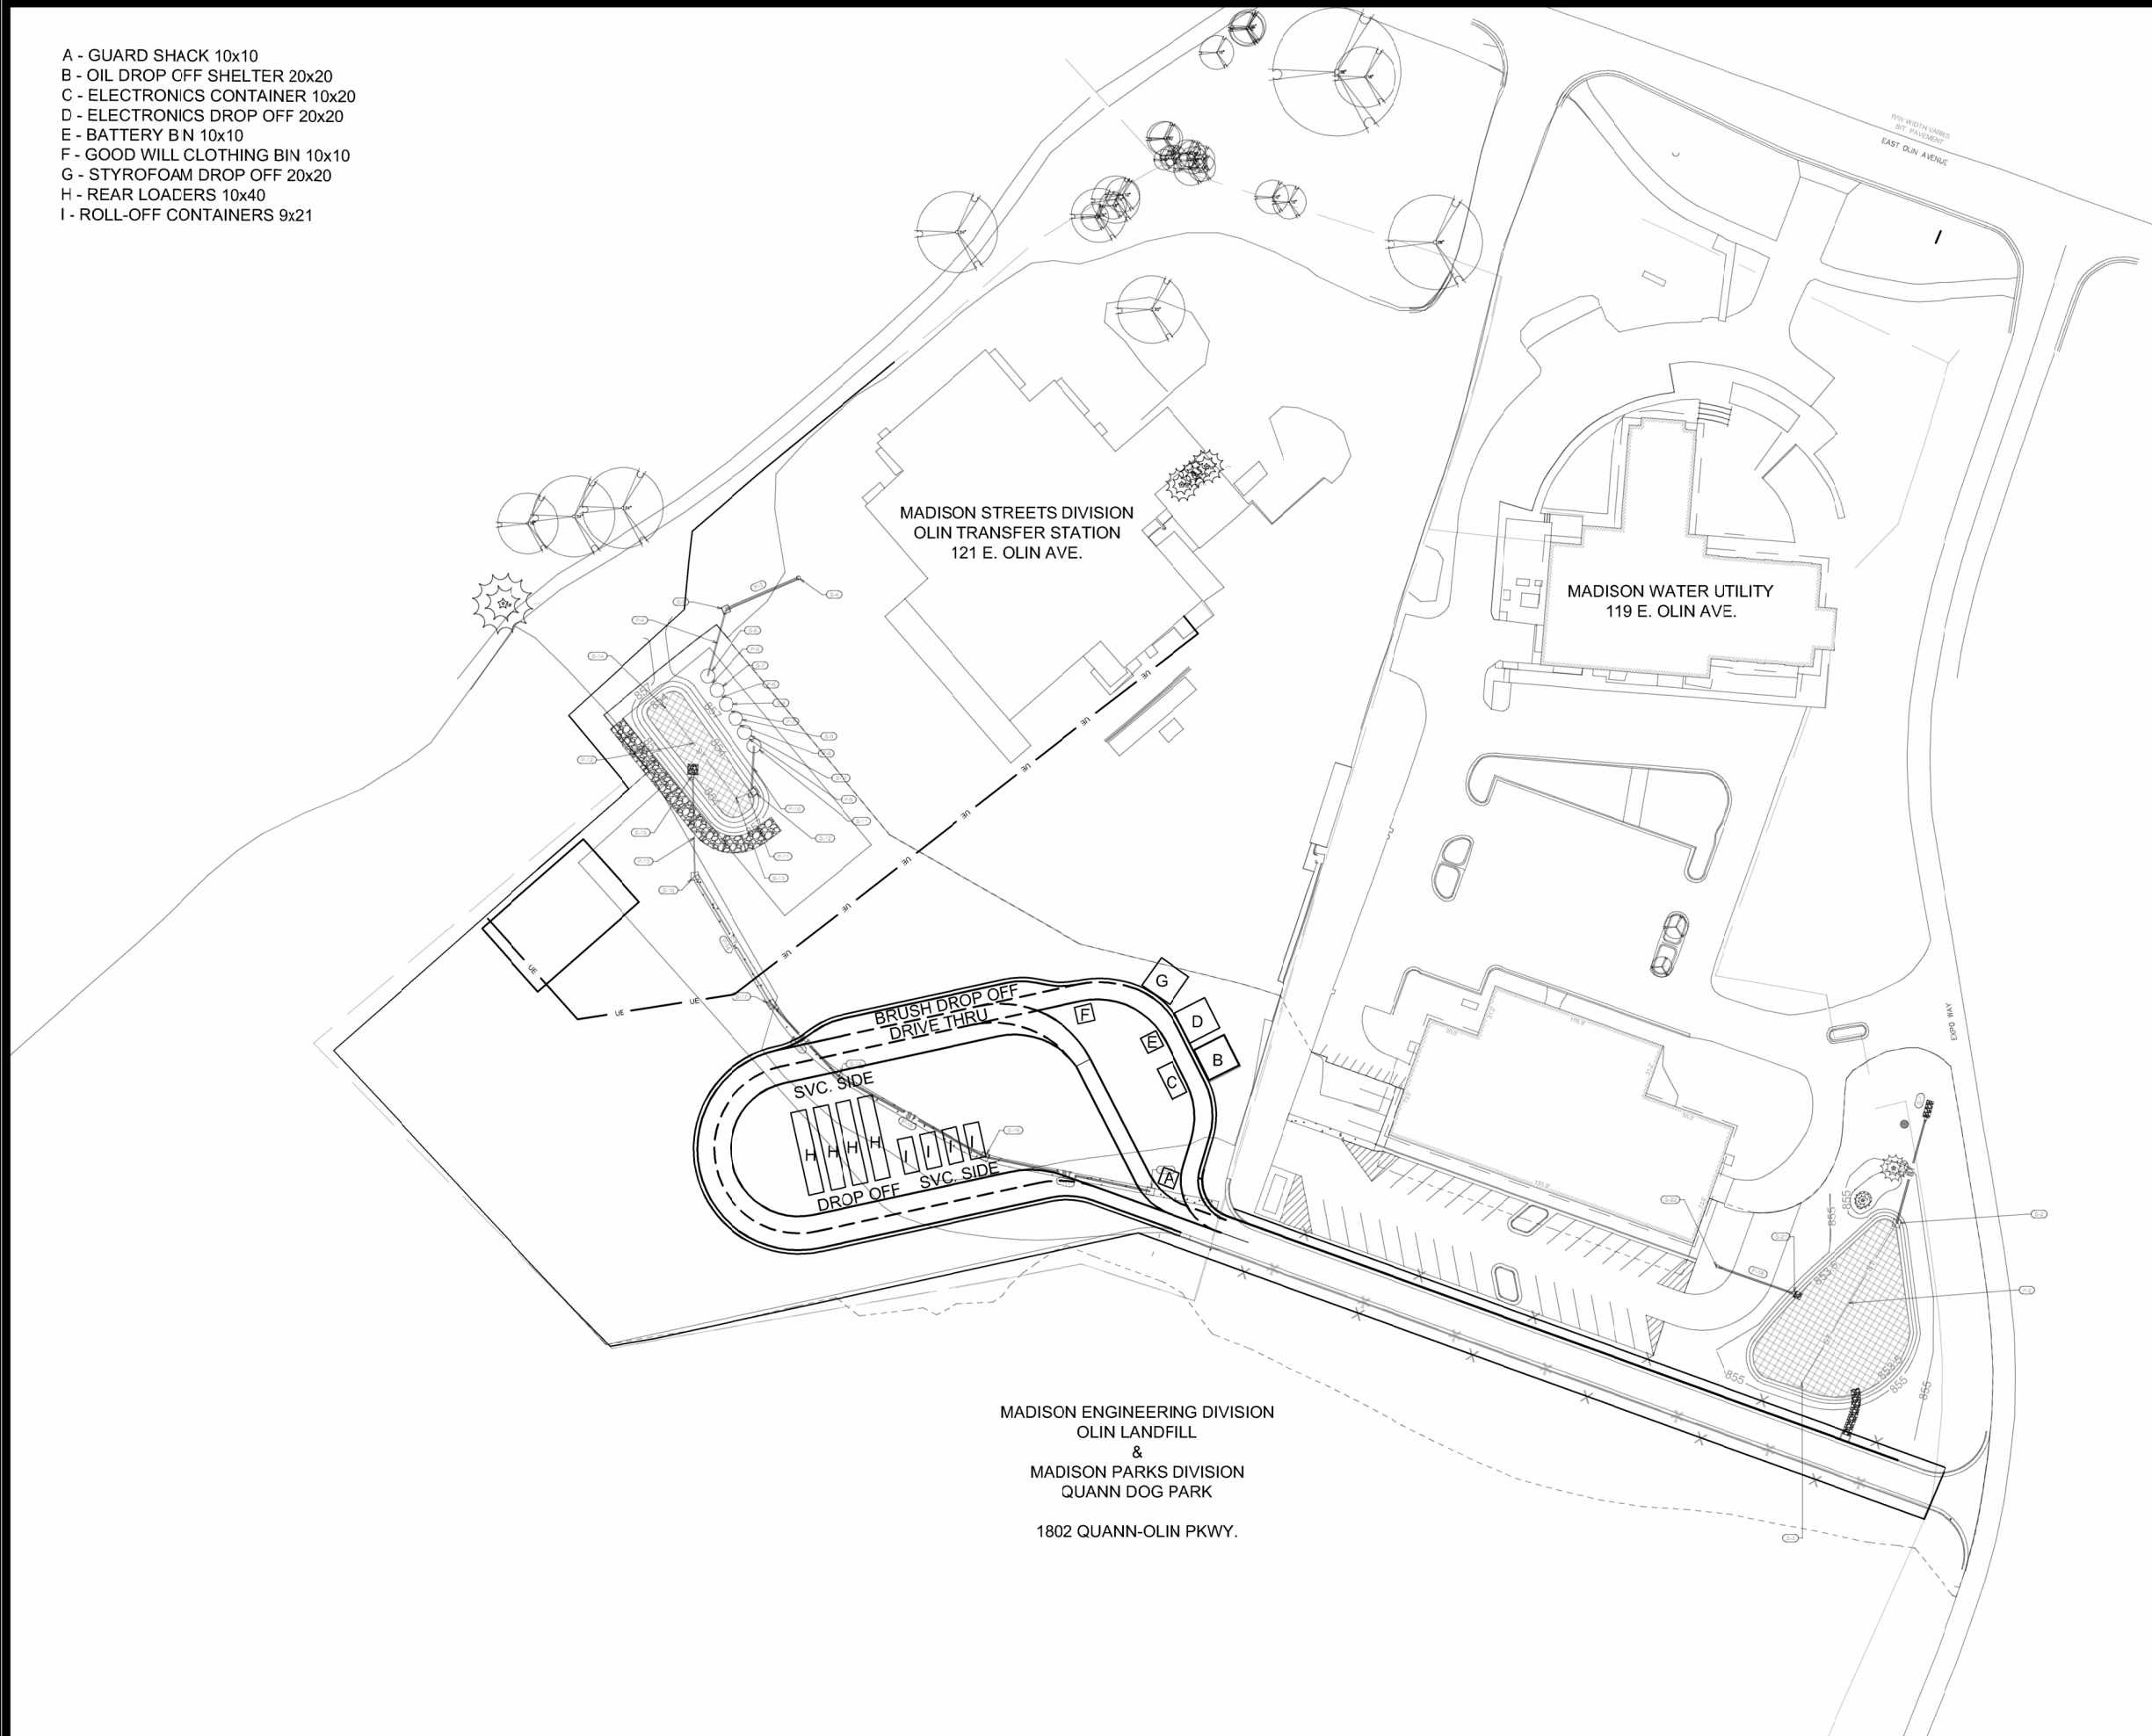

	14023		14023	
	OLIN WT TRANSFER SITEWU PARKING LOT		119 & 121 E OLIN AVE.	
	CONTRACT NO: #####		14023	
	XX-X		14023	

MARK	DESIGNED BY	DATE	BY
###	###	###	###
REVISION		DATE	
###		###	
Date: 1/7/2025 12:34 PM		Scale: #####	